




FILE NAME = Y:\P\c\res\any\k2\22425\CA001\MSTN\10b214_stock_xc.dgn
 DATE/TIME = 3/17/2014
 USER = 4916

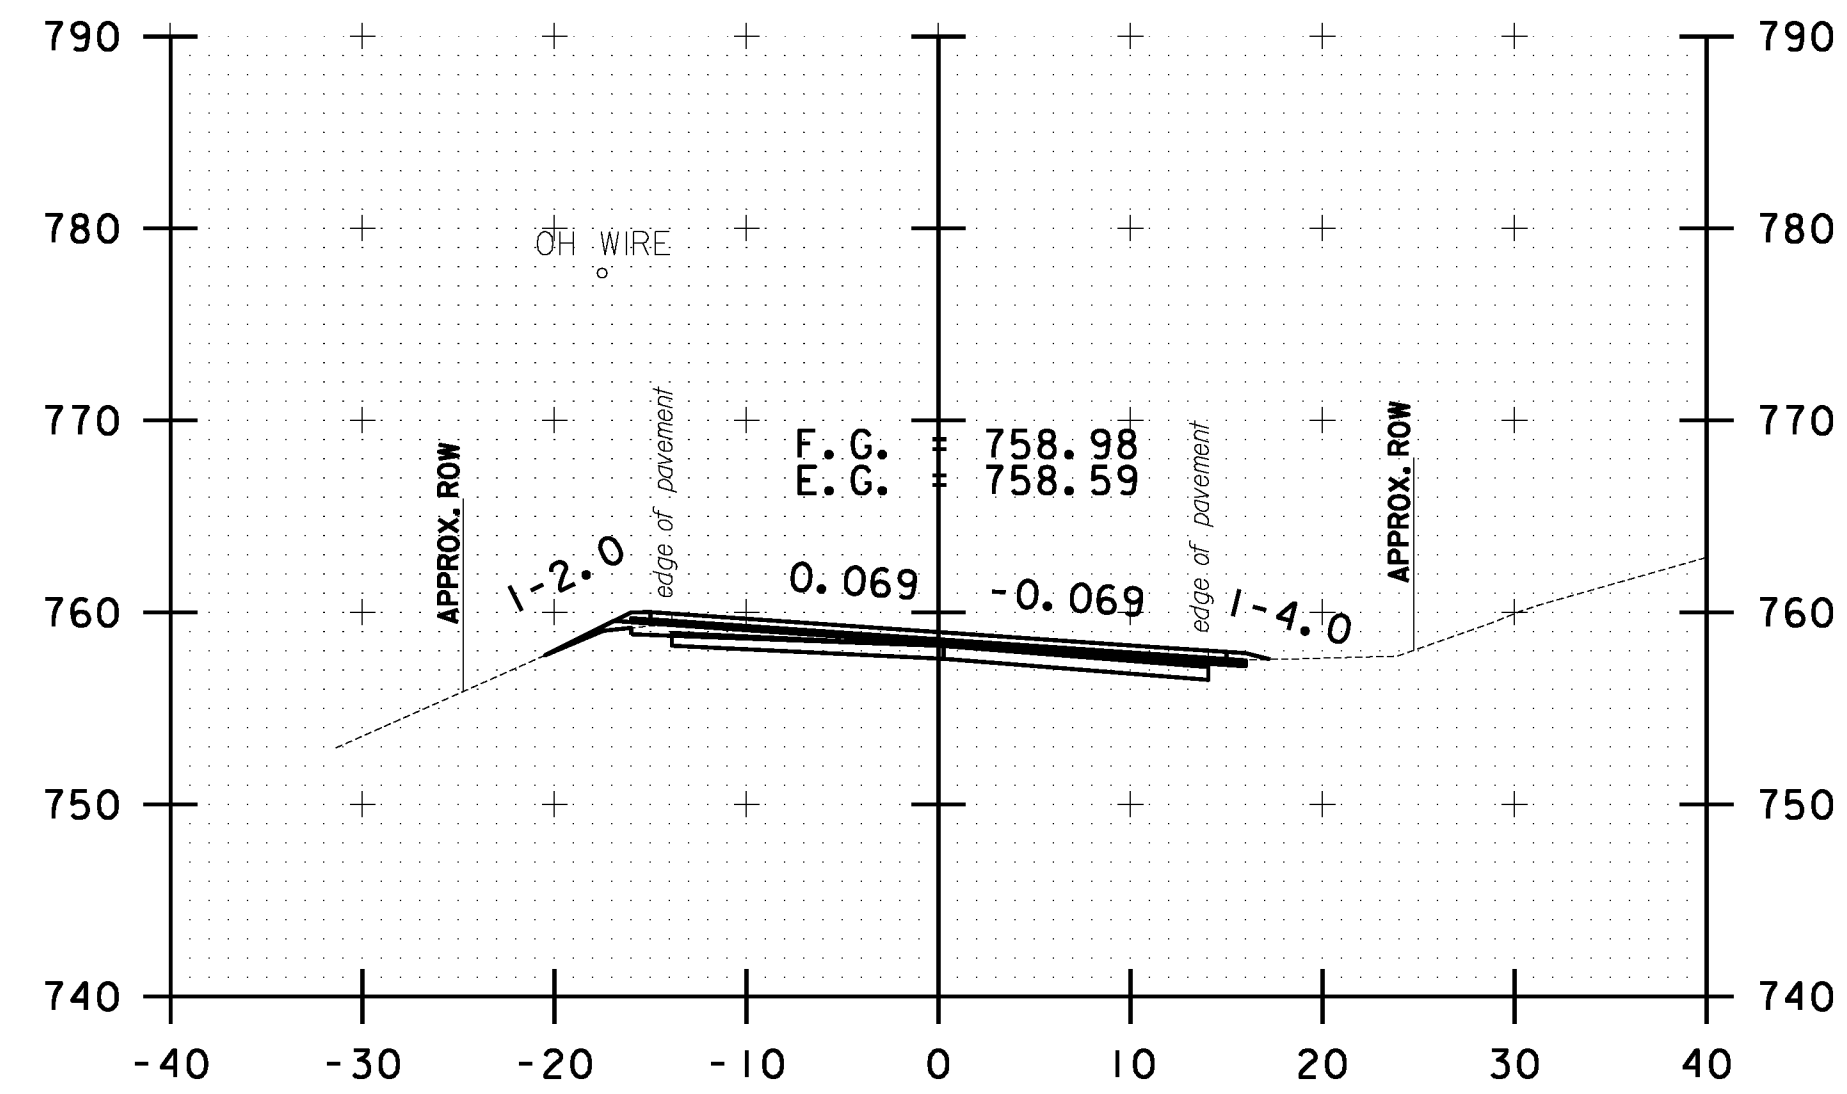


56+50.00

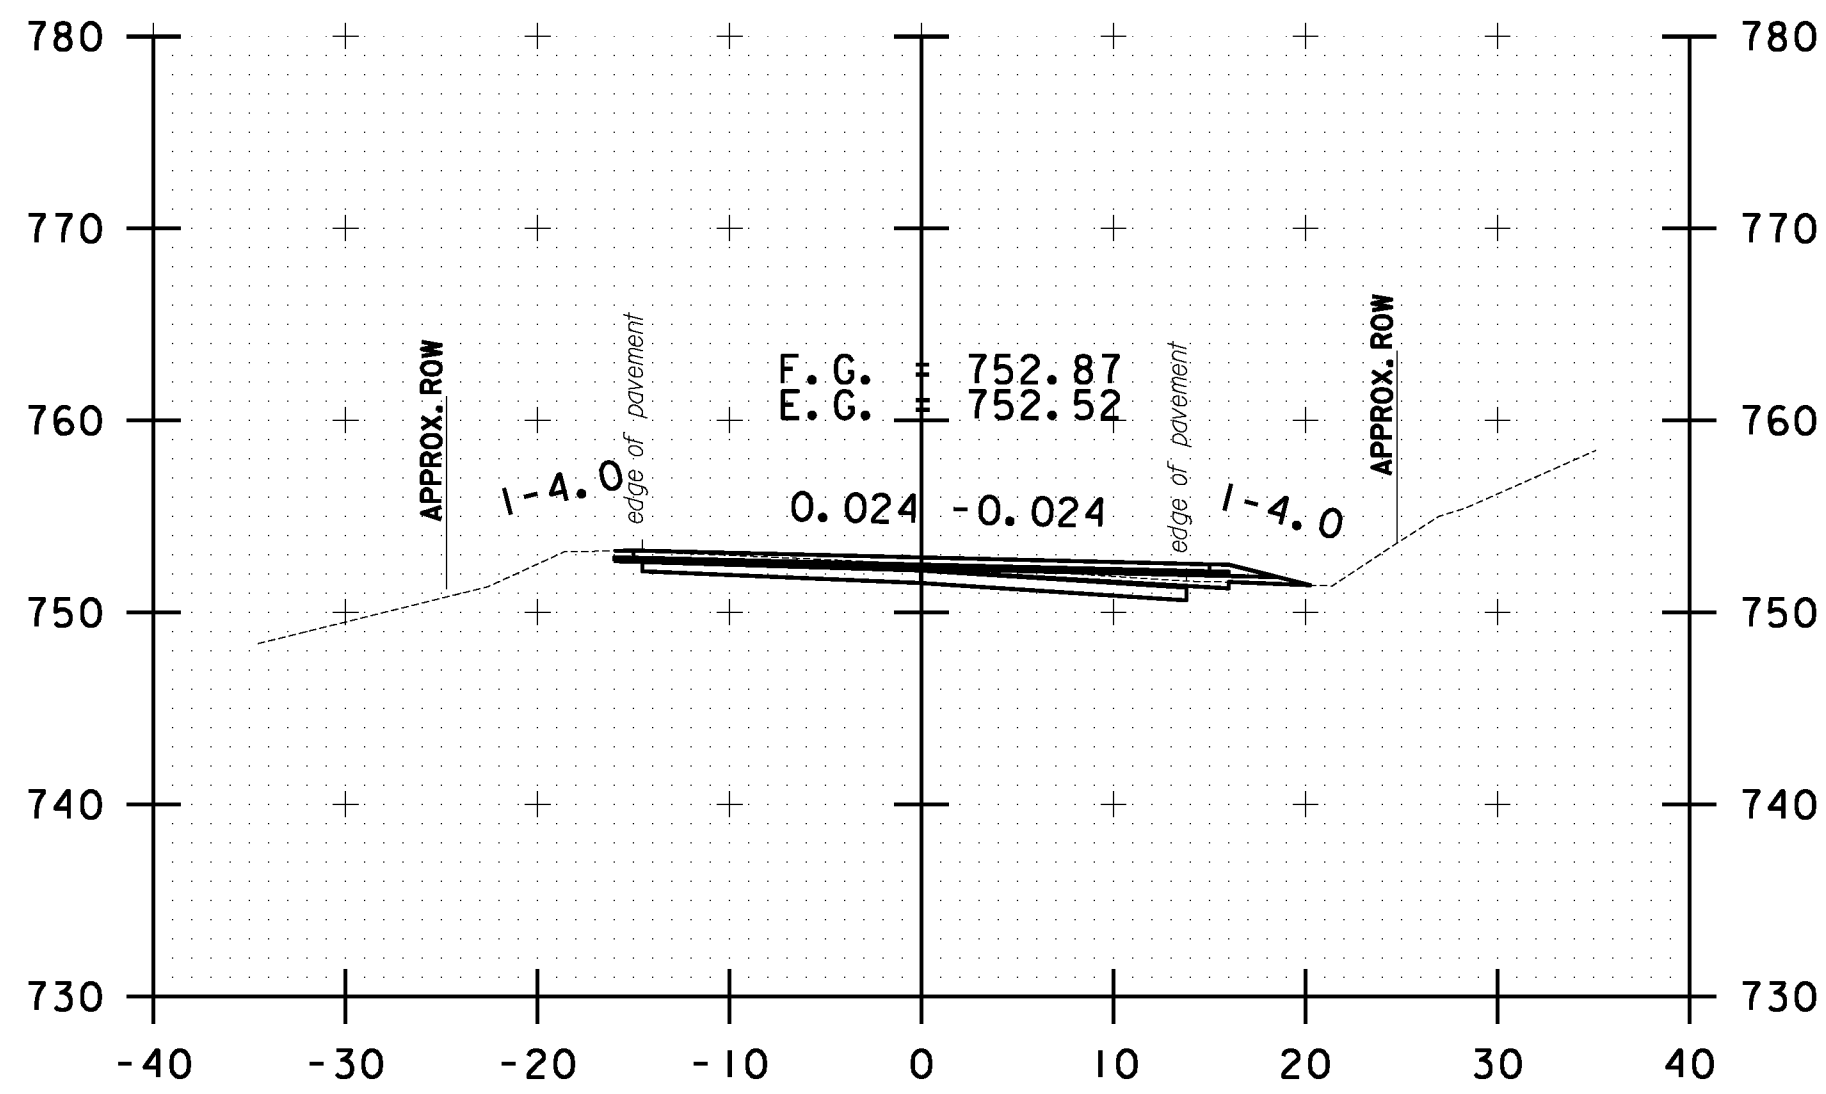


57+50.00

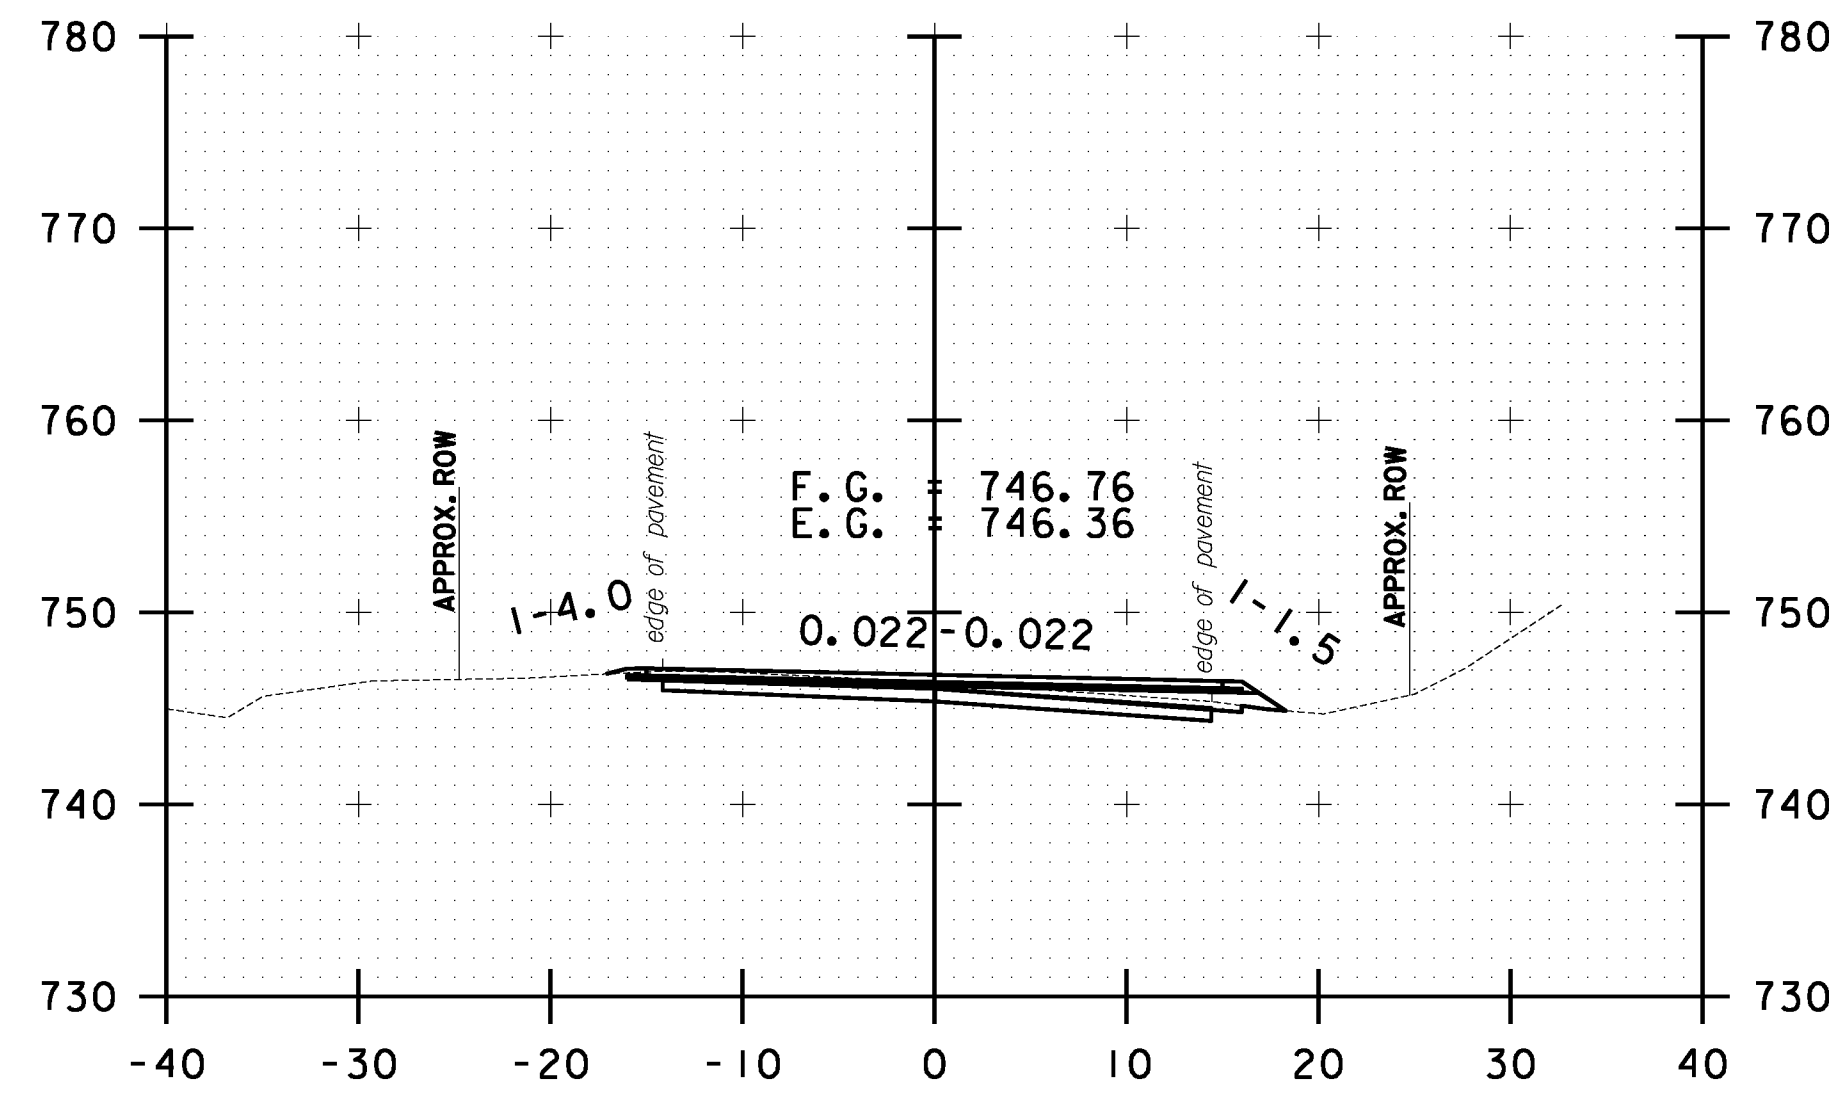


58+50.00

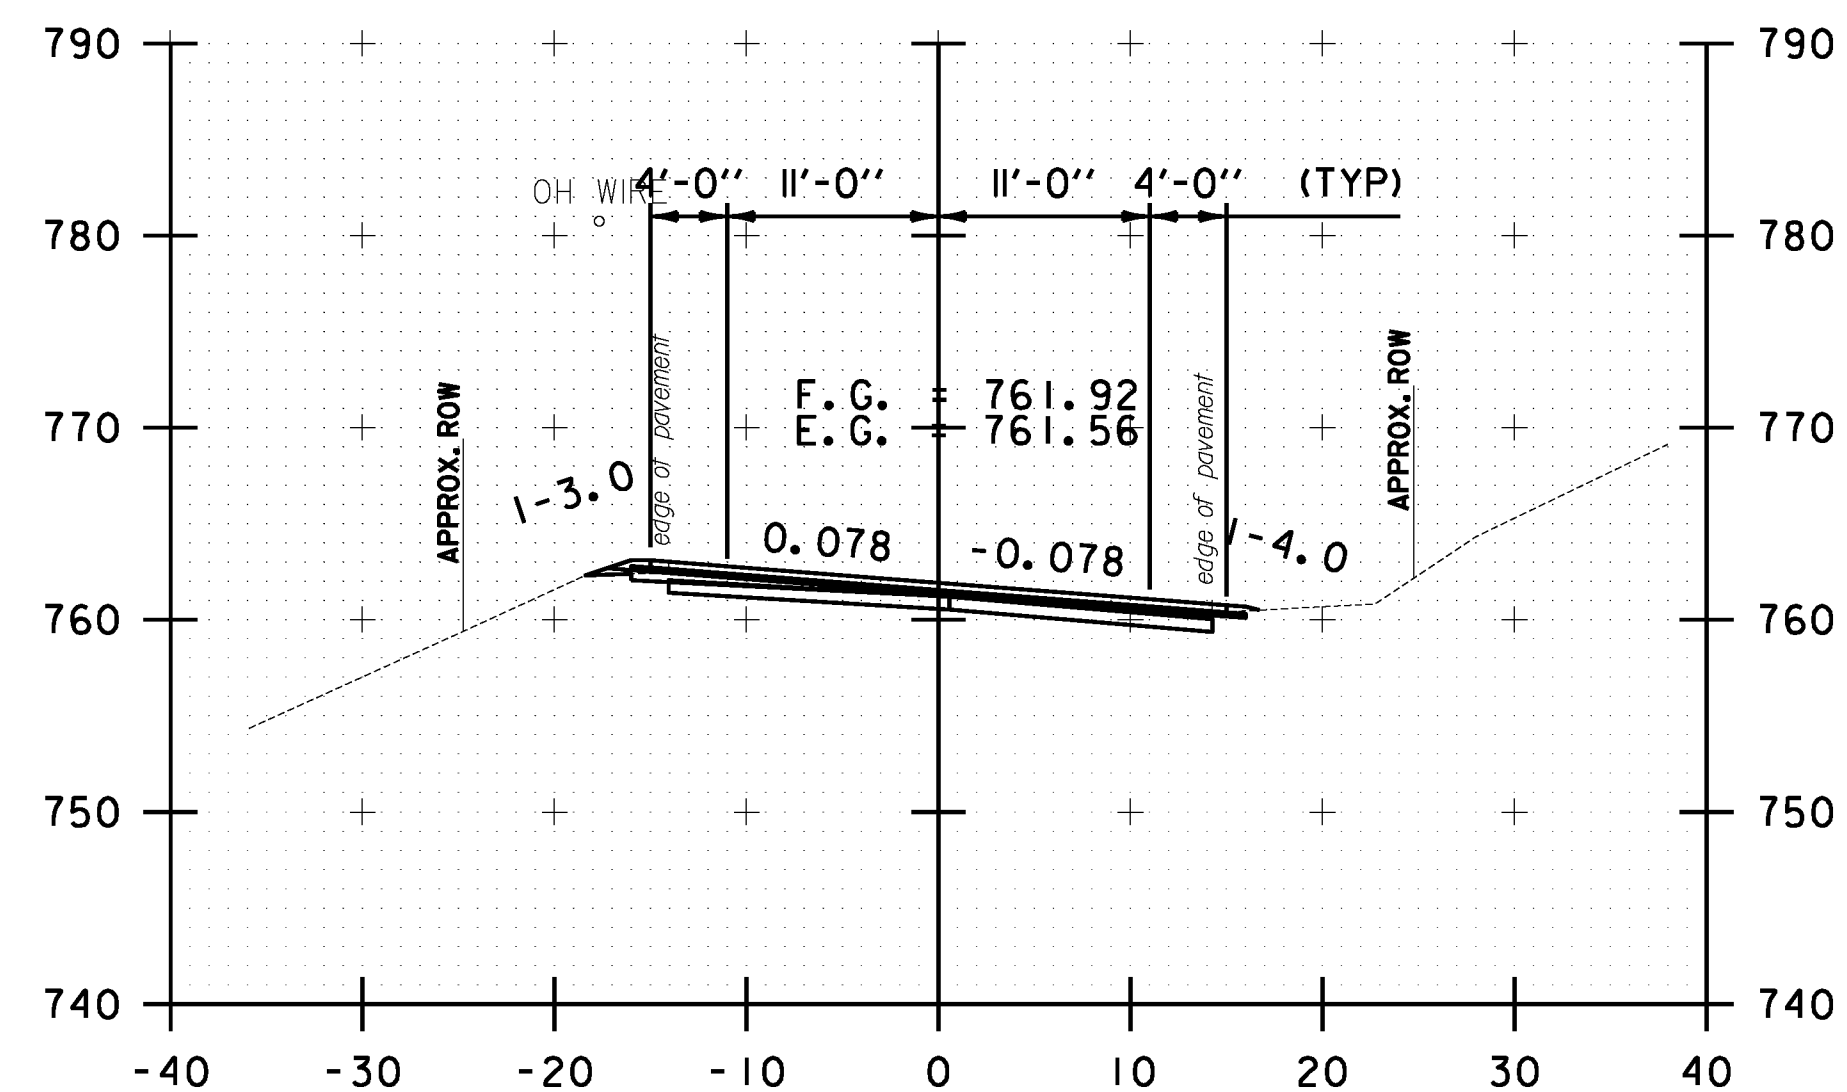


56+00.00

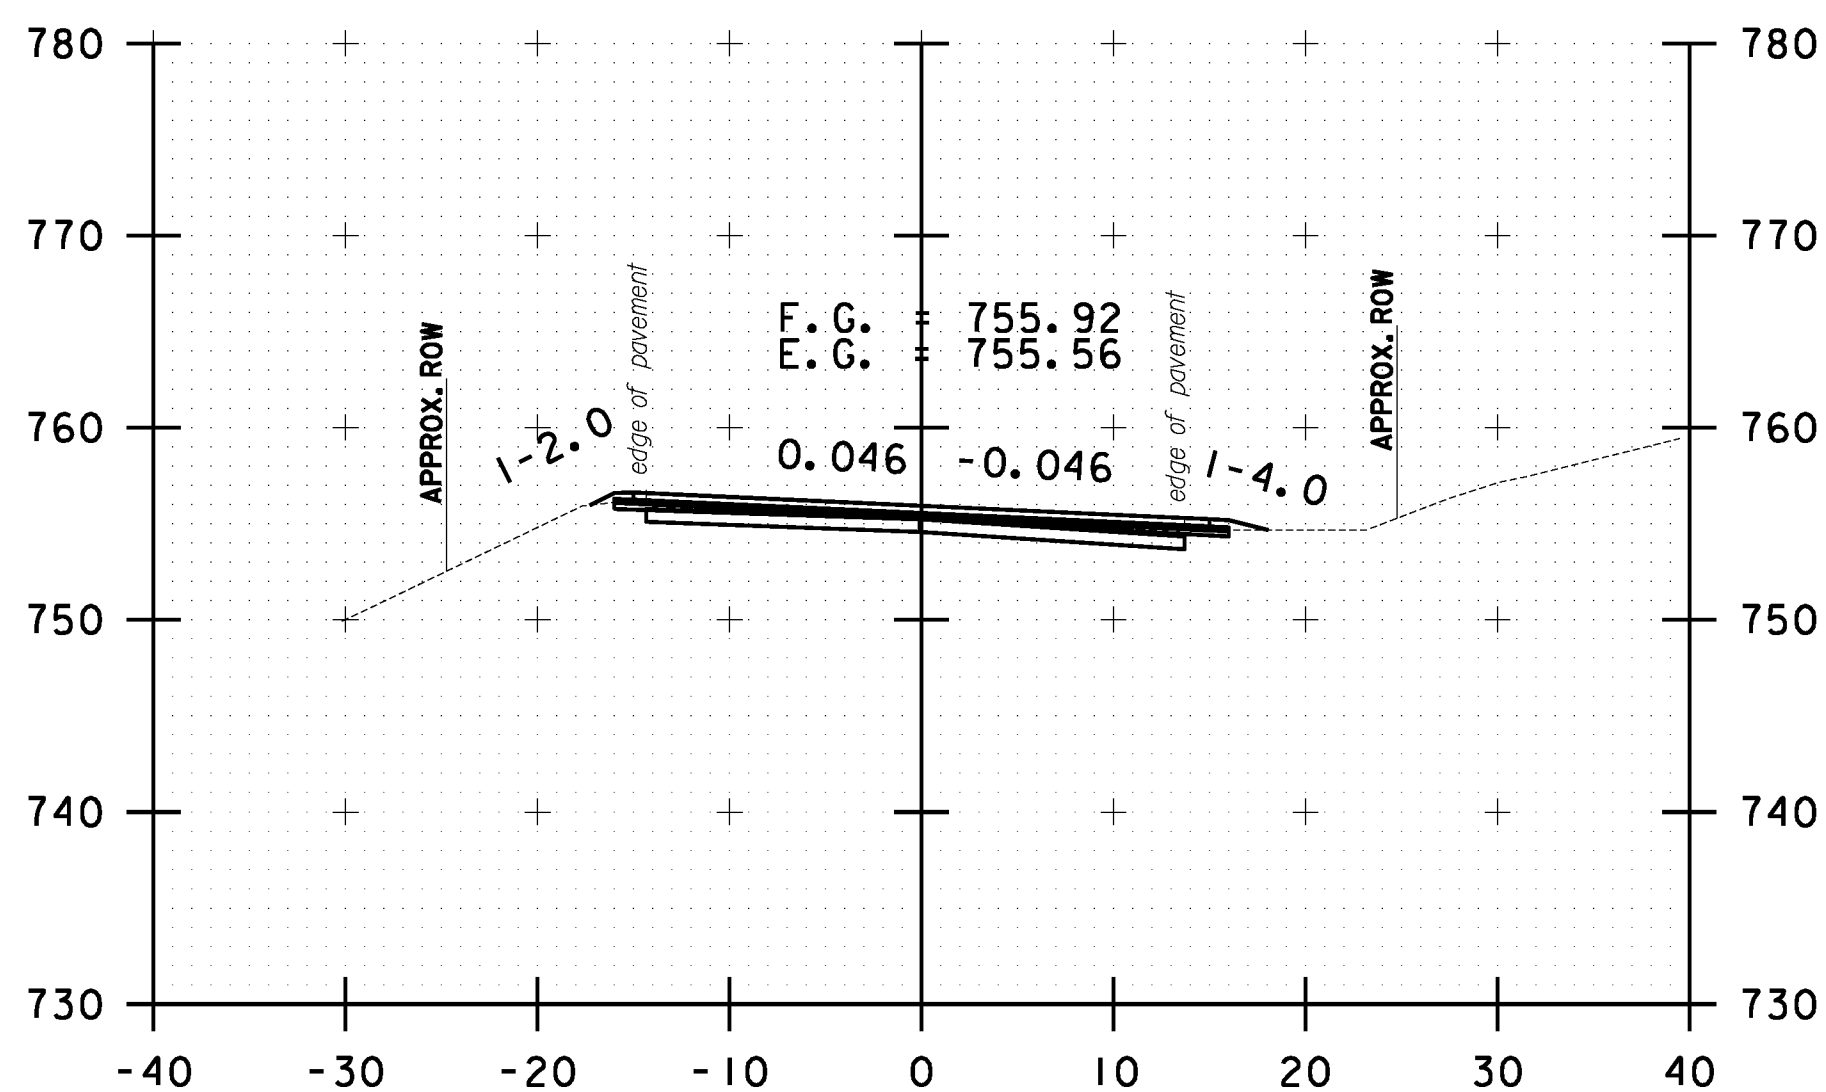

57+00.00

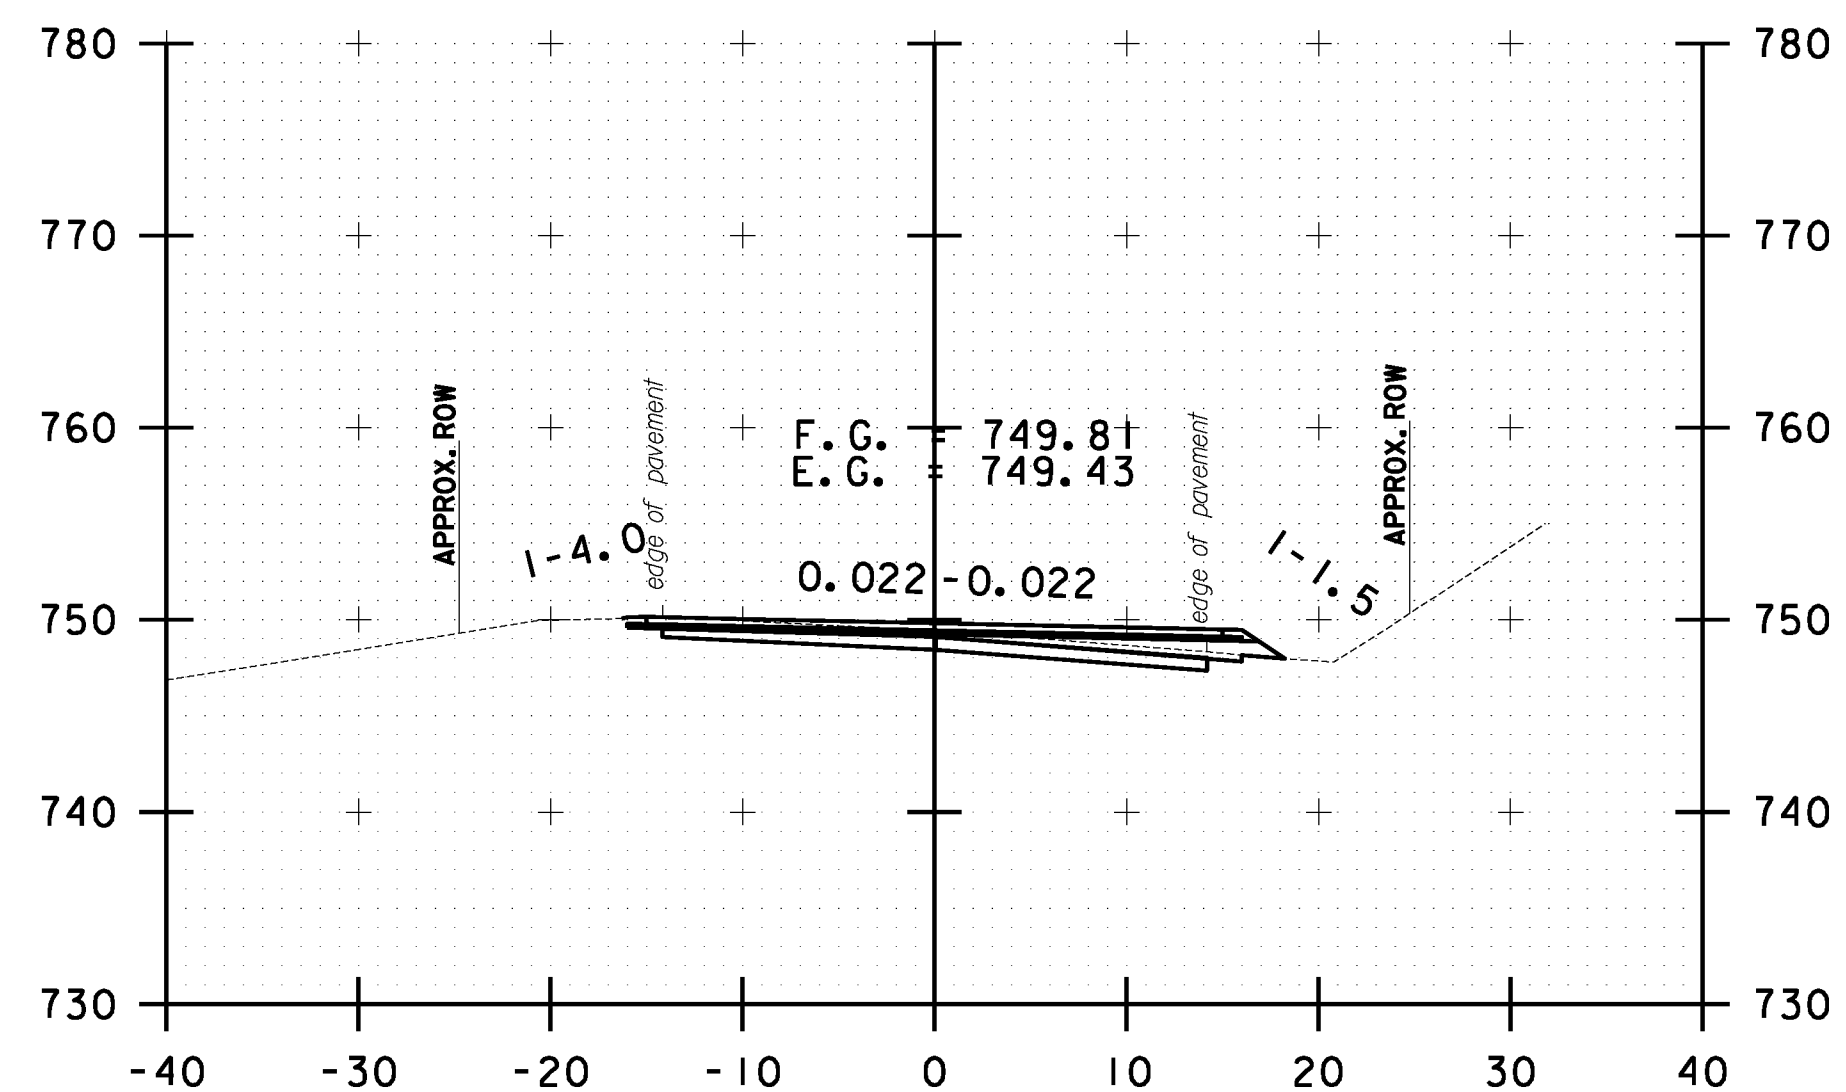

58+00.00

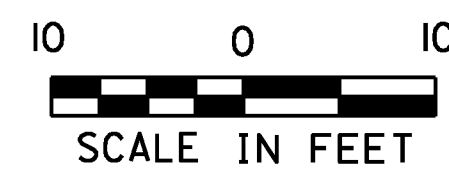

**STOCKBRIDGE
 CROSS SECTION
 SHEET #19**

PROJECT NAME: STOCKBRIDGE-BETHEL	
PROJECT NUMBER: STP 2910(1)	
FILE NAME: z10b214_stock_xc.dgn	PLOT DATE: 3/17/2014
PROJECT LEADER: D.E.G.	DRAWN BY: W.G.P.
DESIGNED BY: L.M.B.	CHECKED BY: J.P.S.
IPARM FILE: z10b214xs19.1	SHEET 232 OF 397