




FILE NAME = Y:\P\c\res\any\k2\22425\CADD\MSTN\10b214_stock_xc.dgn
 DATE/TIME = 3/17/2014
 USER = 4916

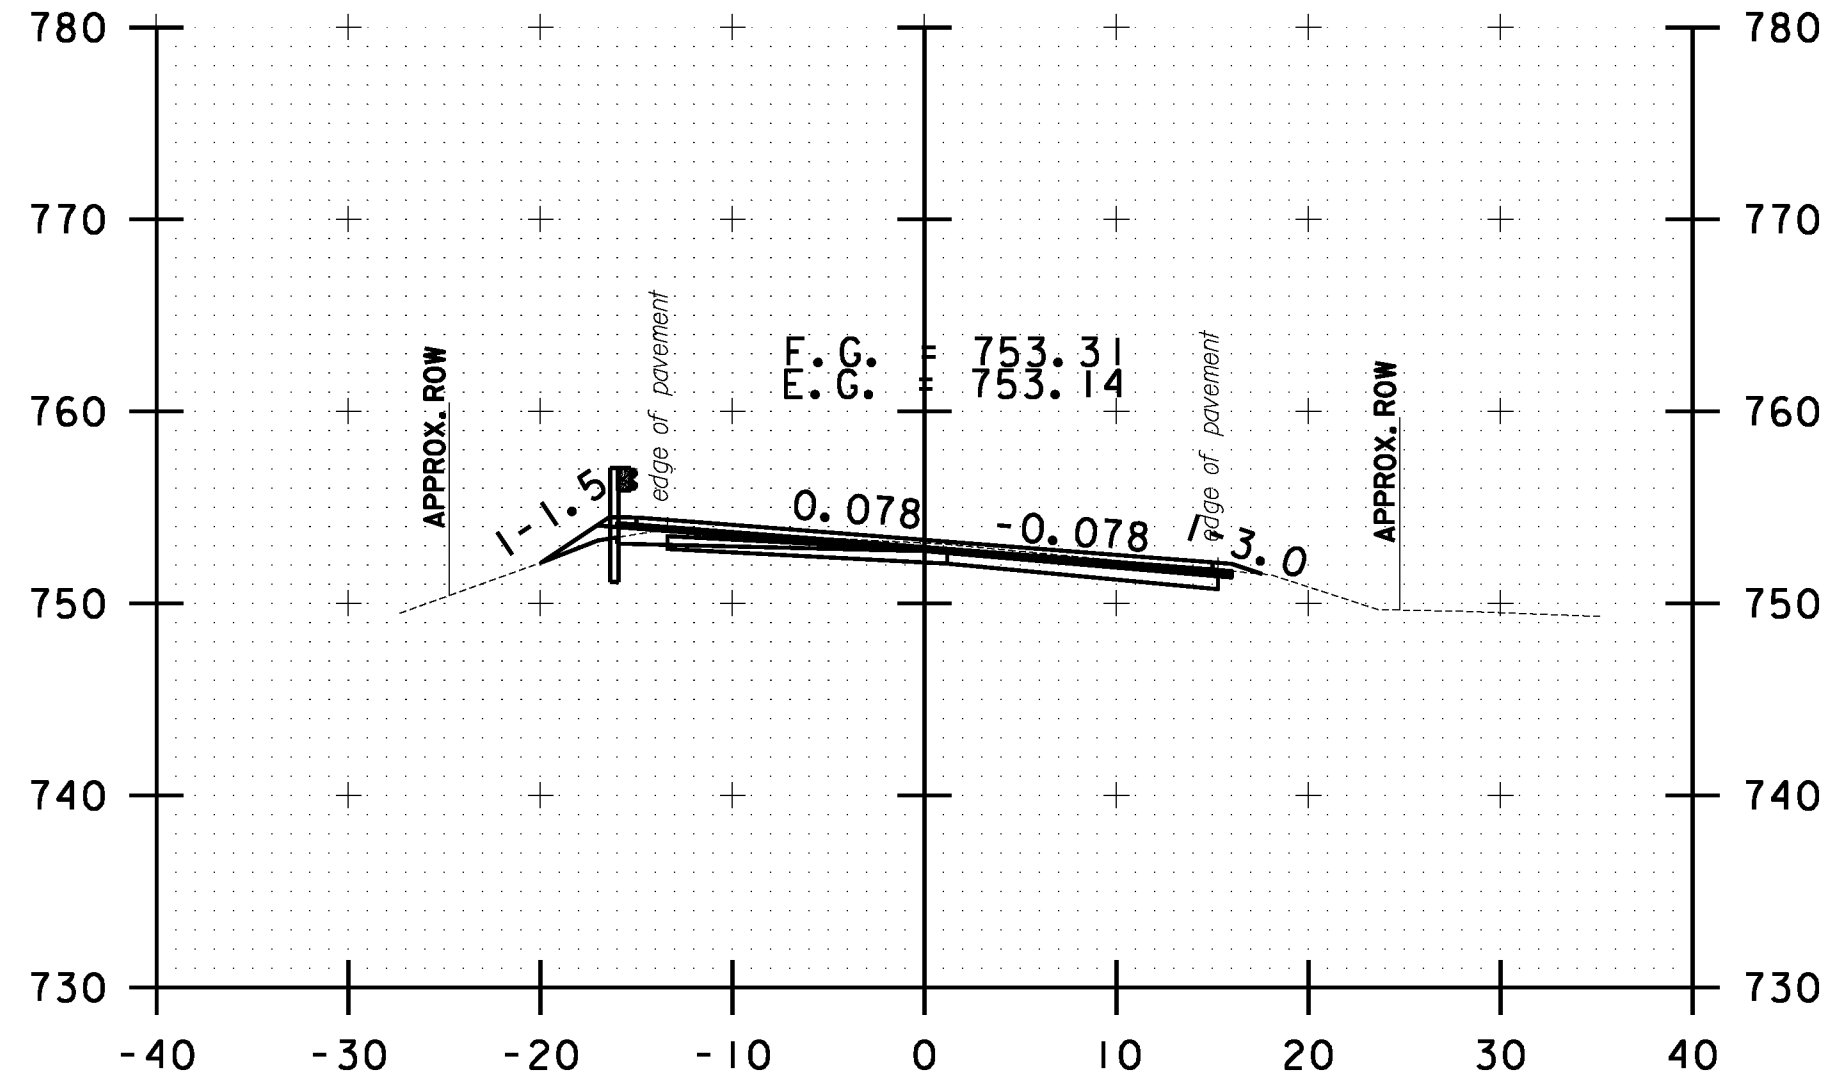


146+50.00

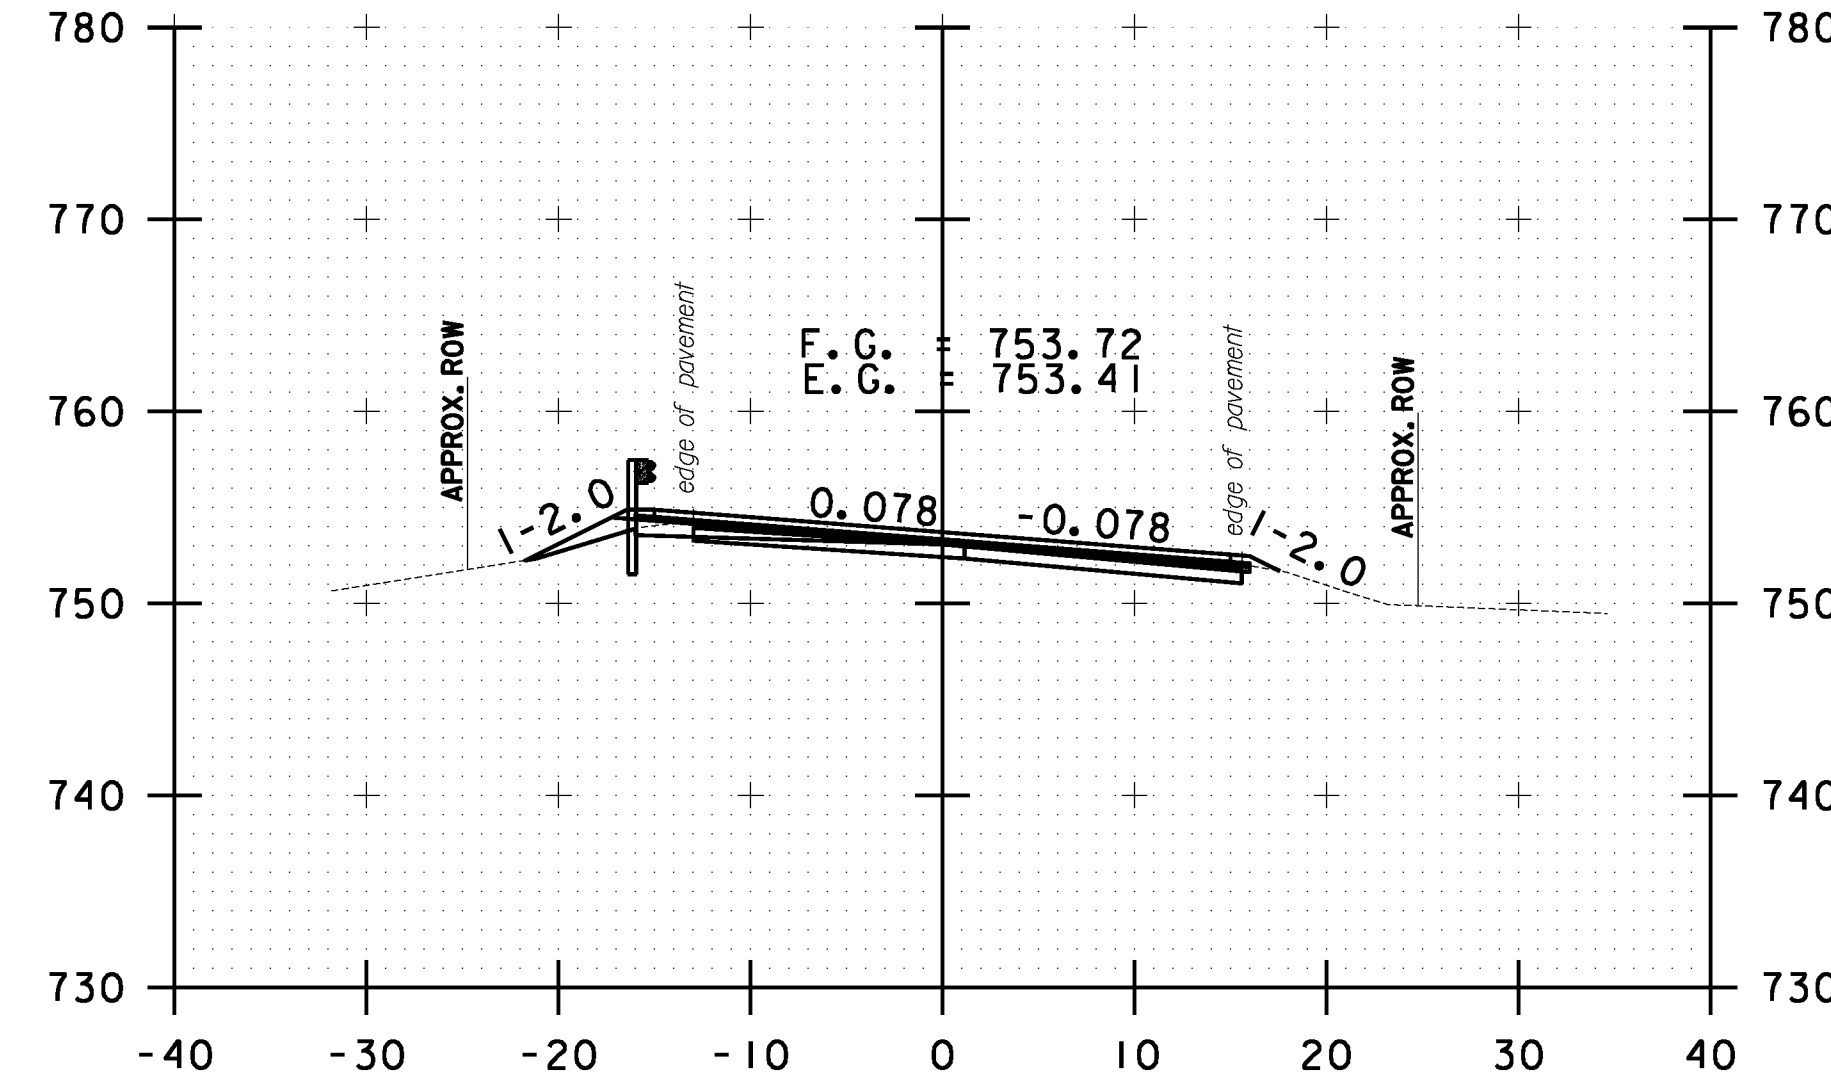


147+50.00

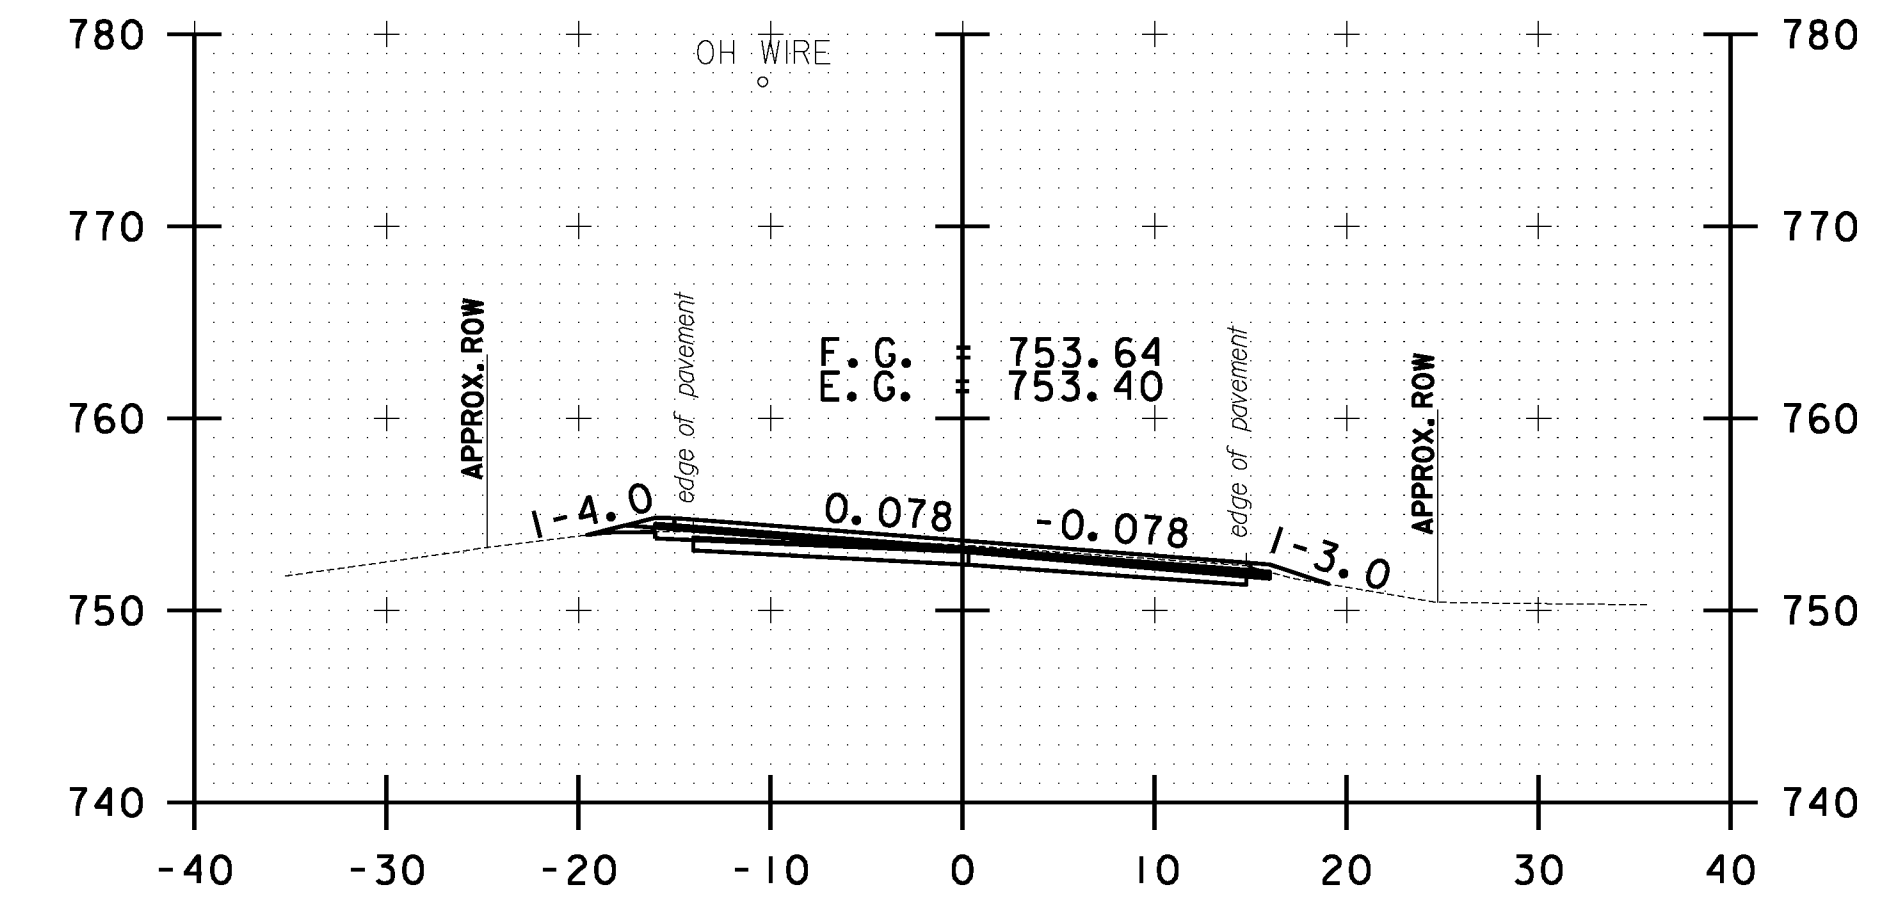


148+50.00

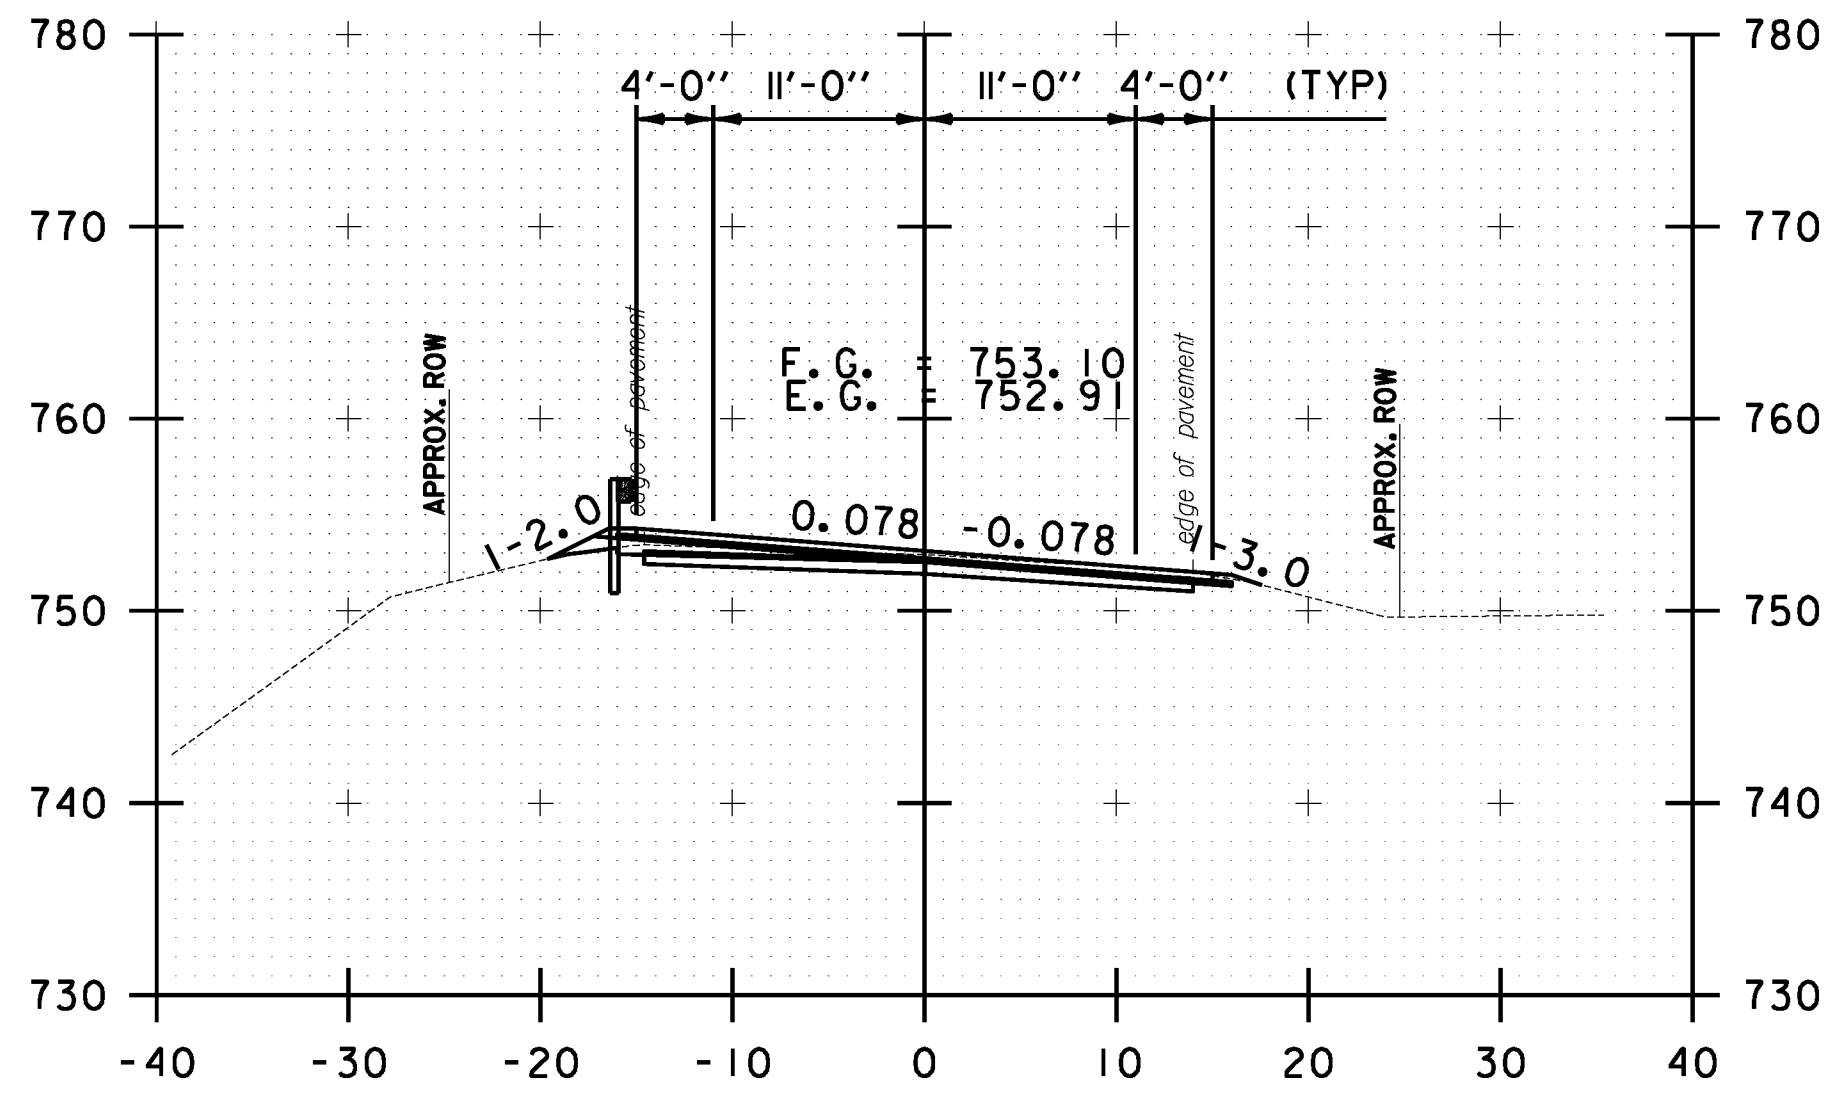


146+00.00

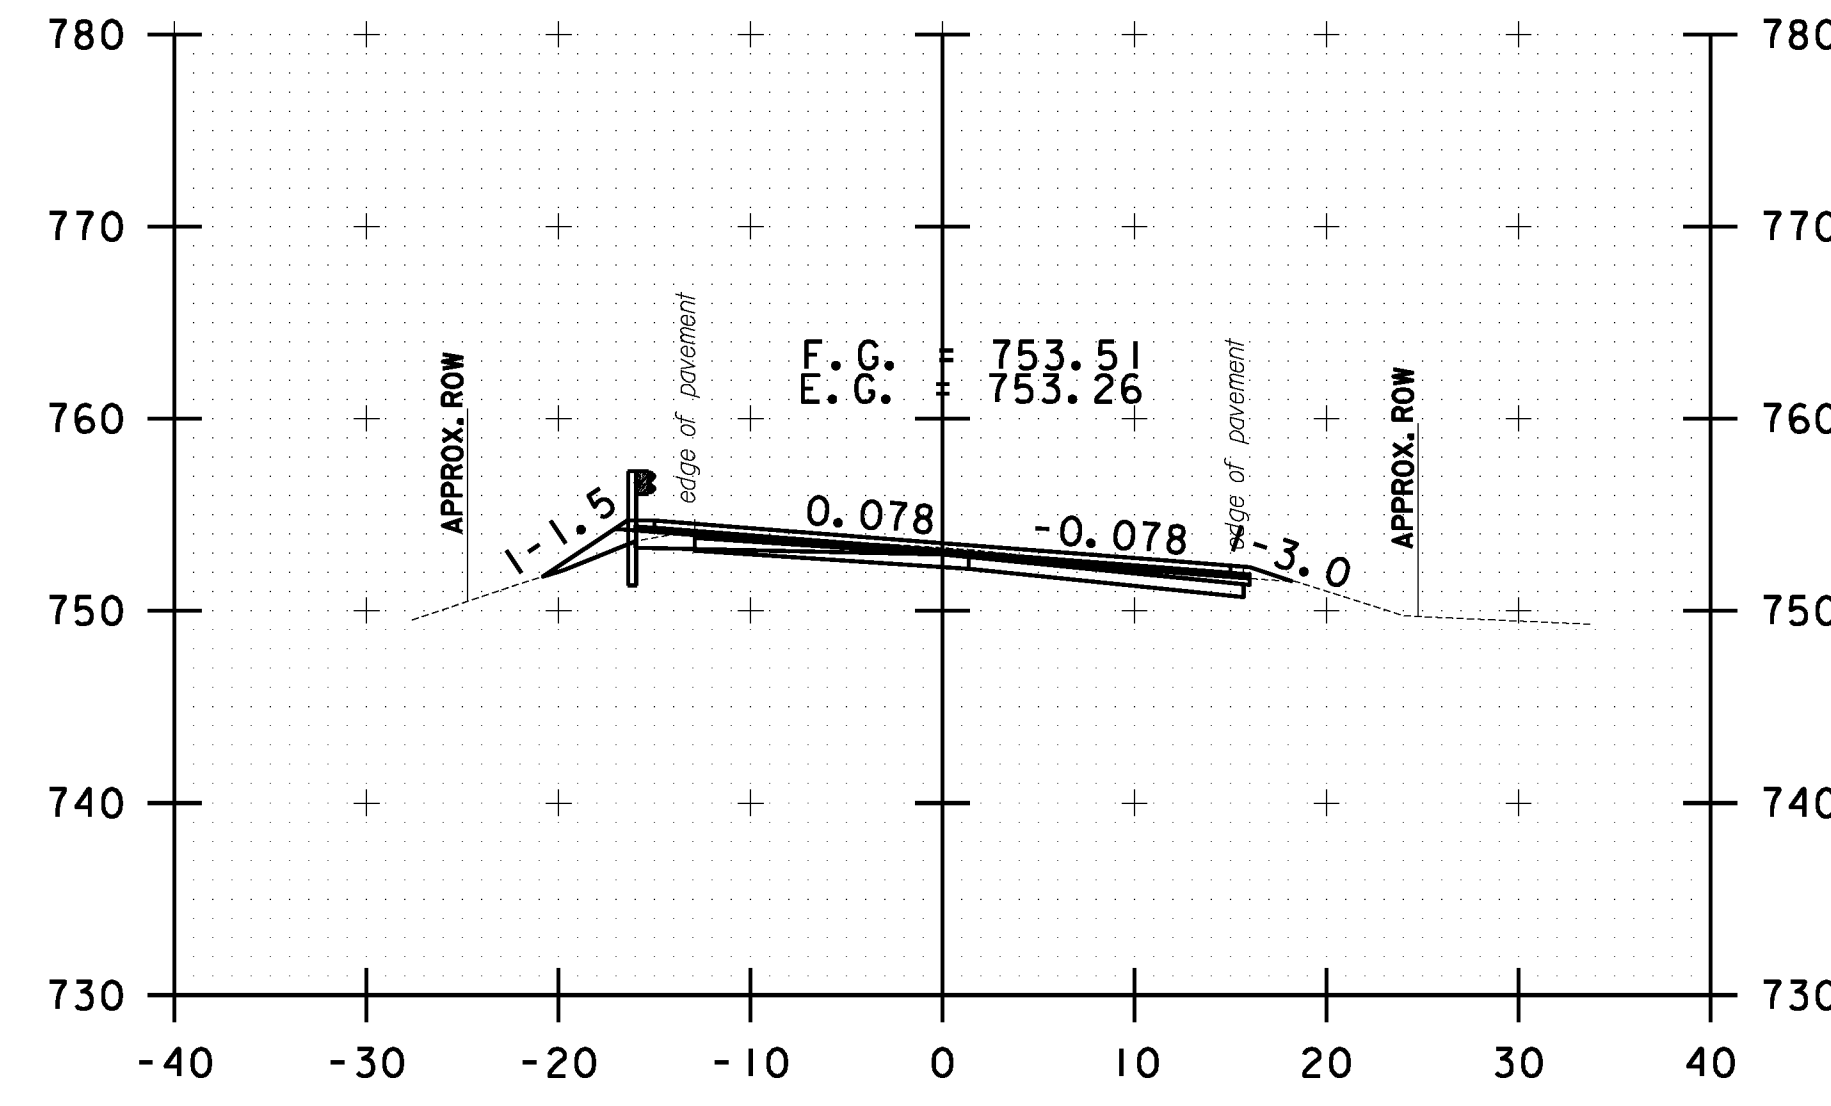

147+00.00

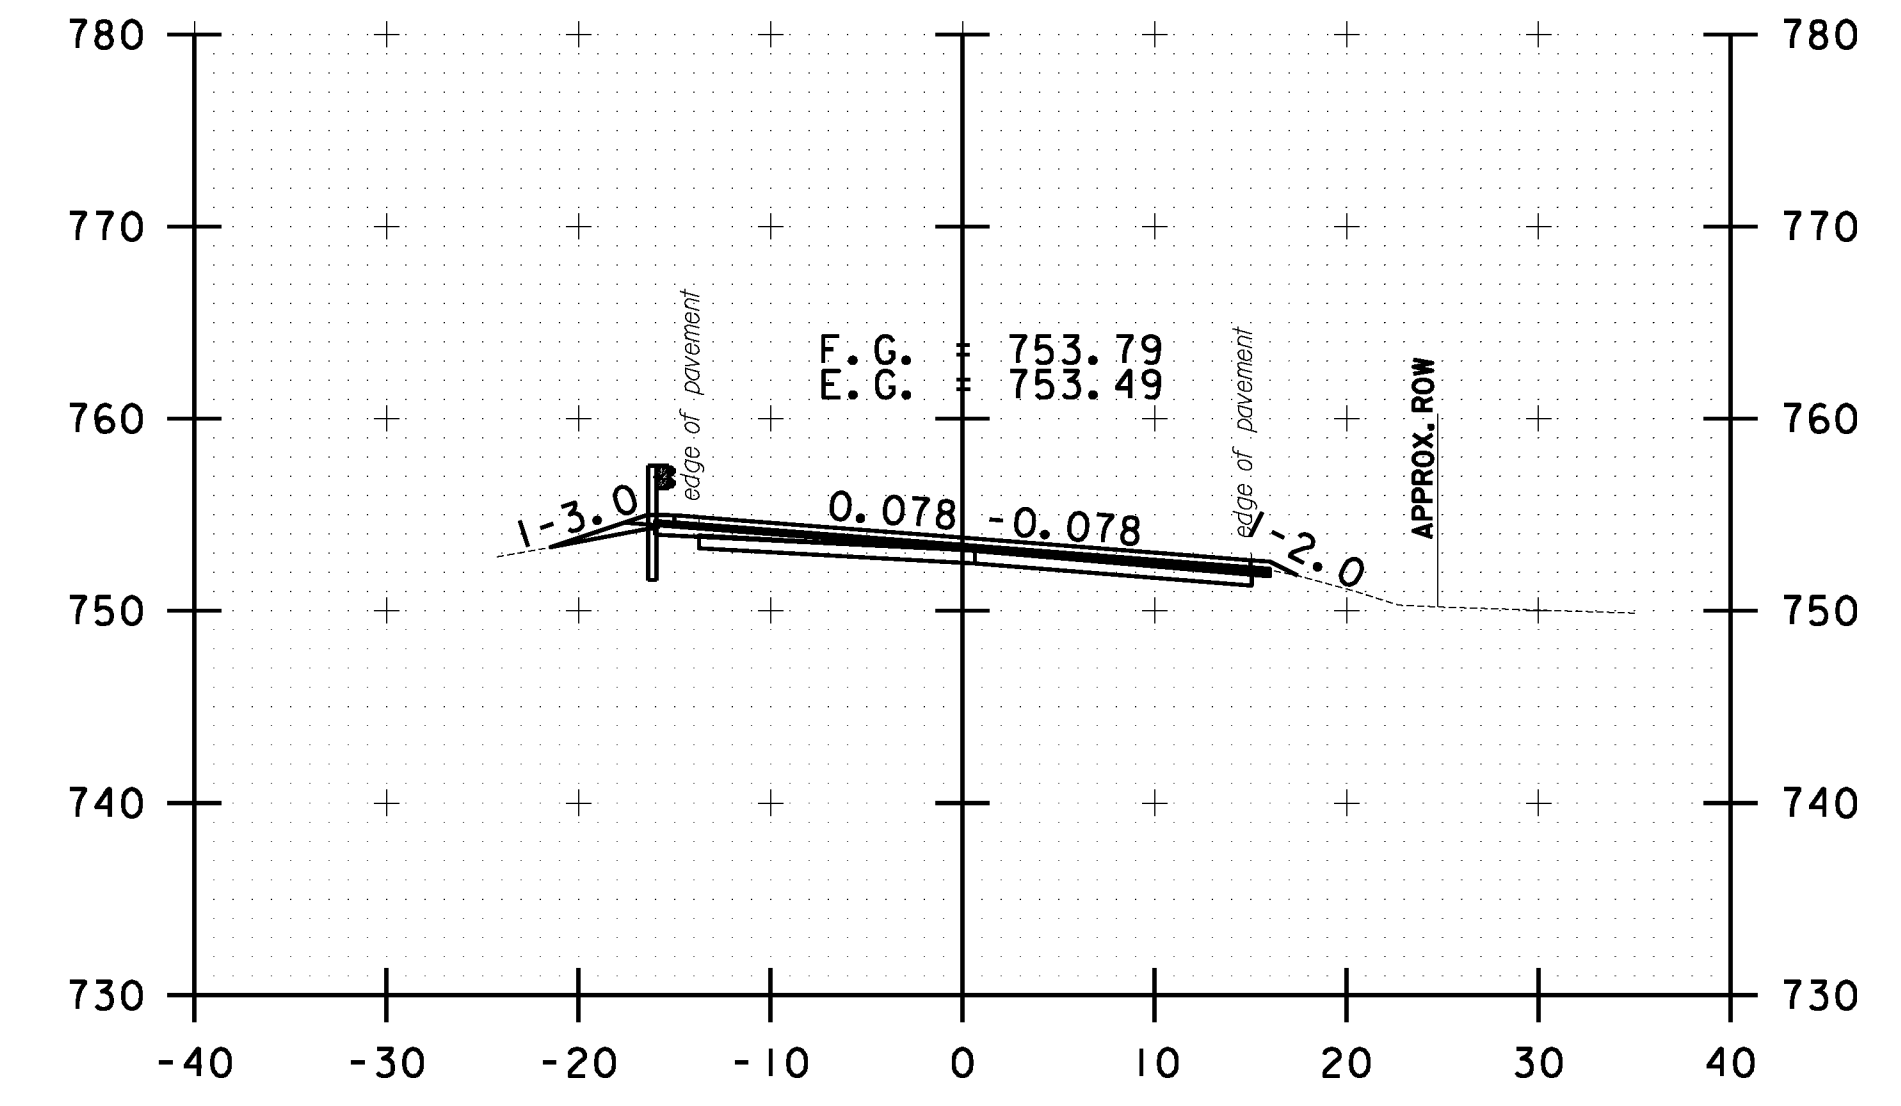

148+00.00

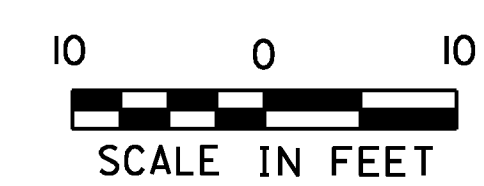

STOCKBRIDGE CROSS SECTION SHEET #49	PROJECT NAME: STOCKBRIDGE-BETHEL
	PROJECT NUMBER: STP 2910(1)
	FILE NAME: z10b214_stock_xc.dgn
	PLOT DATE: 3/17/2014
	DESIGNED BY: L.M.B.
	CHECKED BY: J.P.S.
	IPARM FILE: z10b214xs49.1
	SHEET 262 OF 397