




FILE NAME = Y:\P\c\g\ss\ANY\K2\22425\CA001\MSTN10b214_stock.nc.dgn
 DATE/TIME = 3/17/2014
 USER = 4916

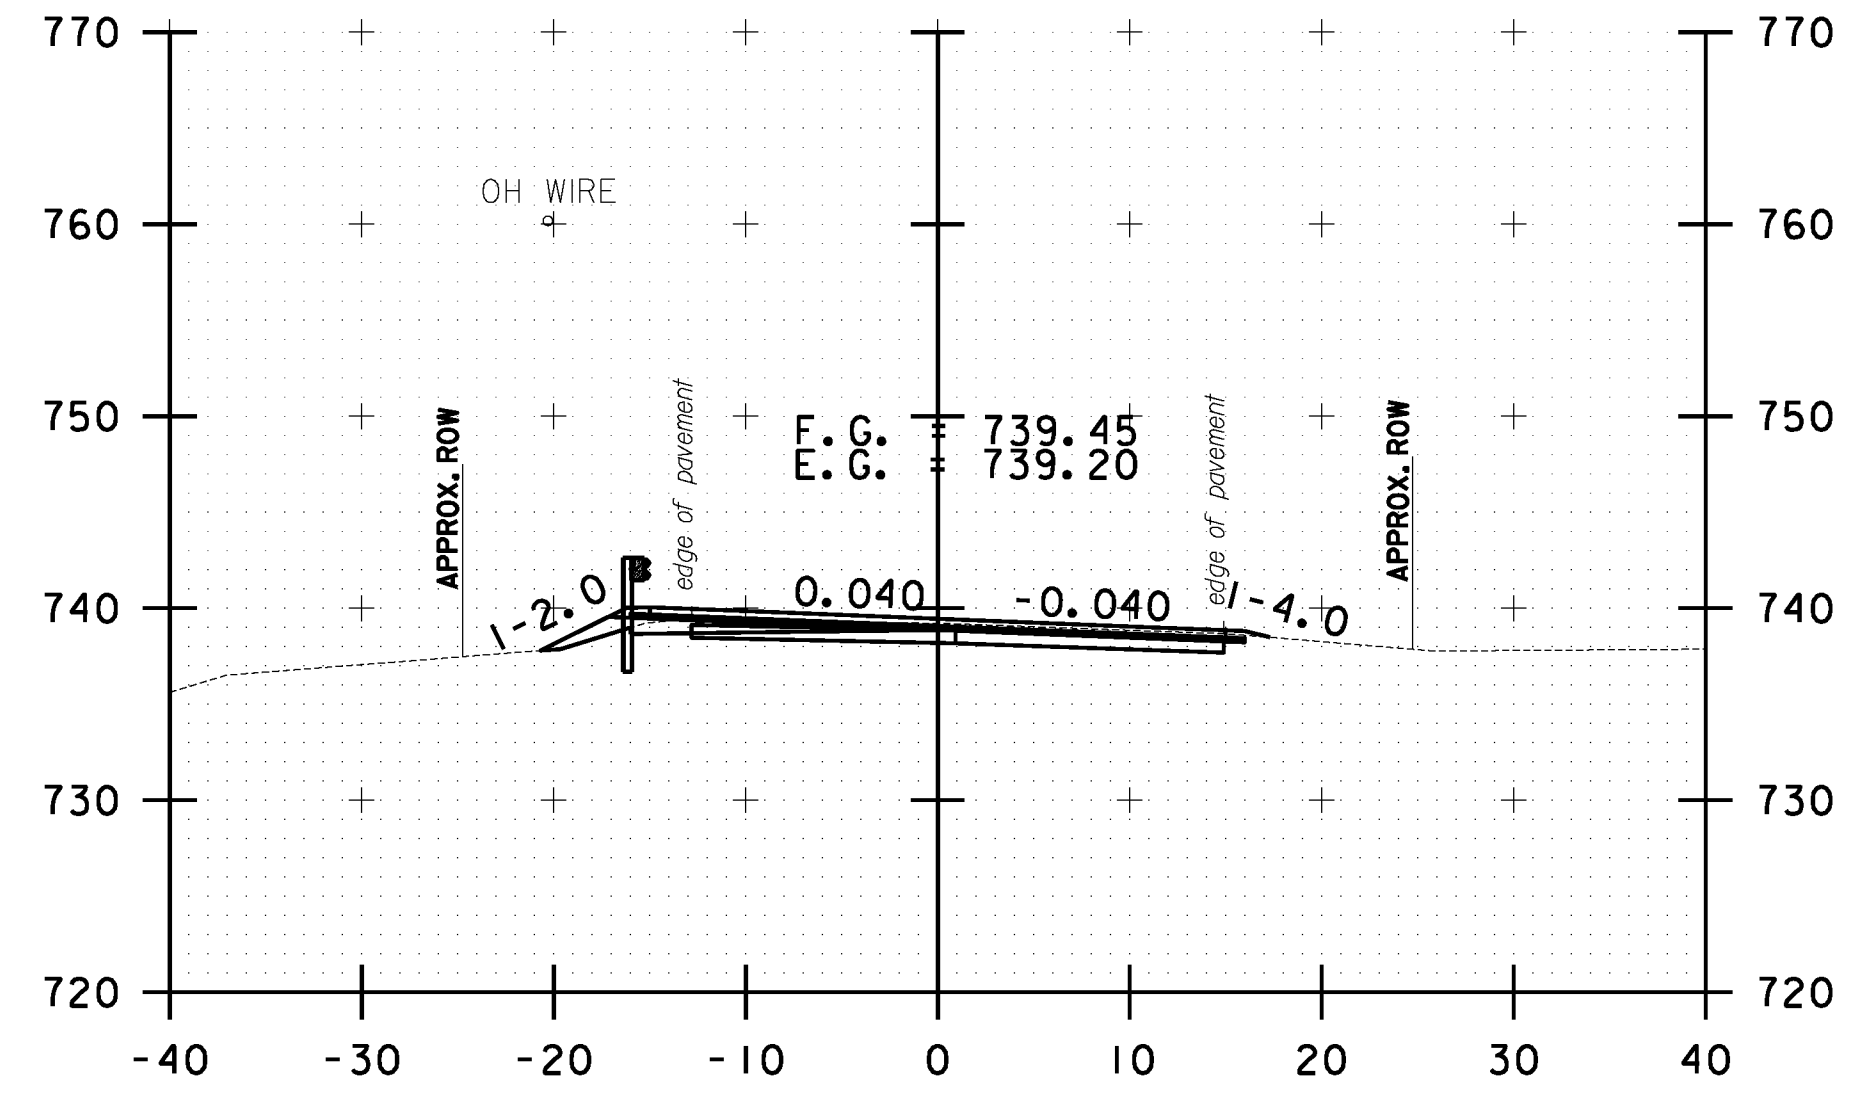


163+50.00

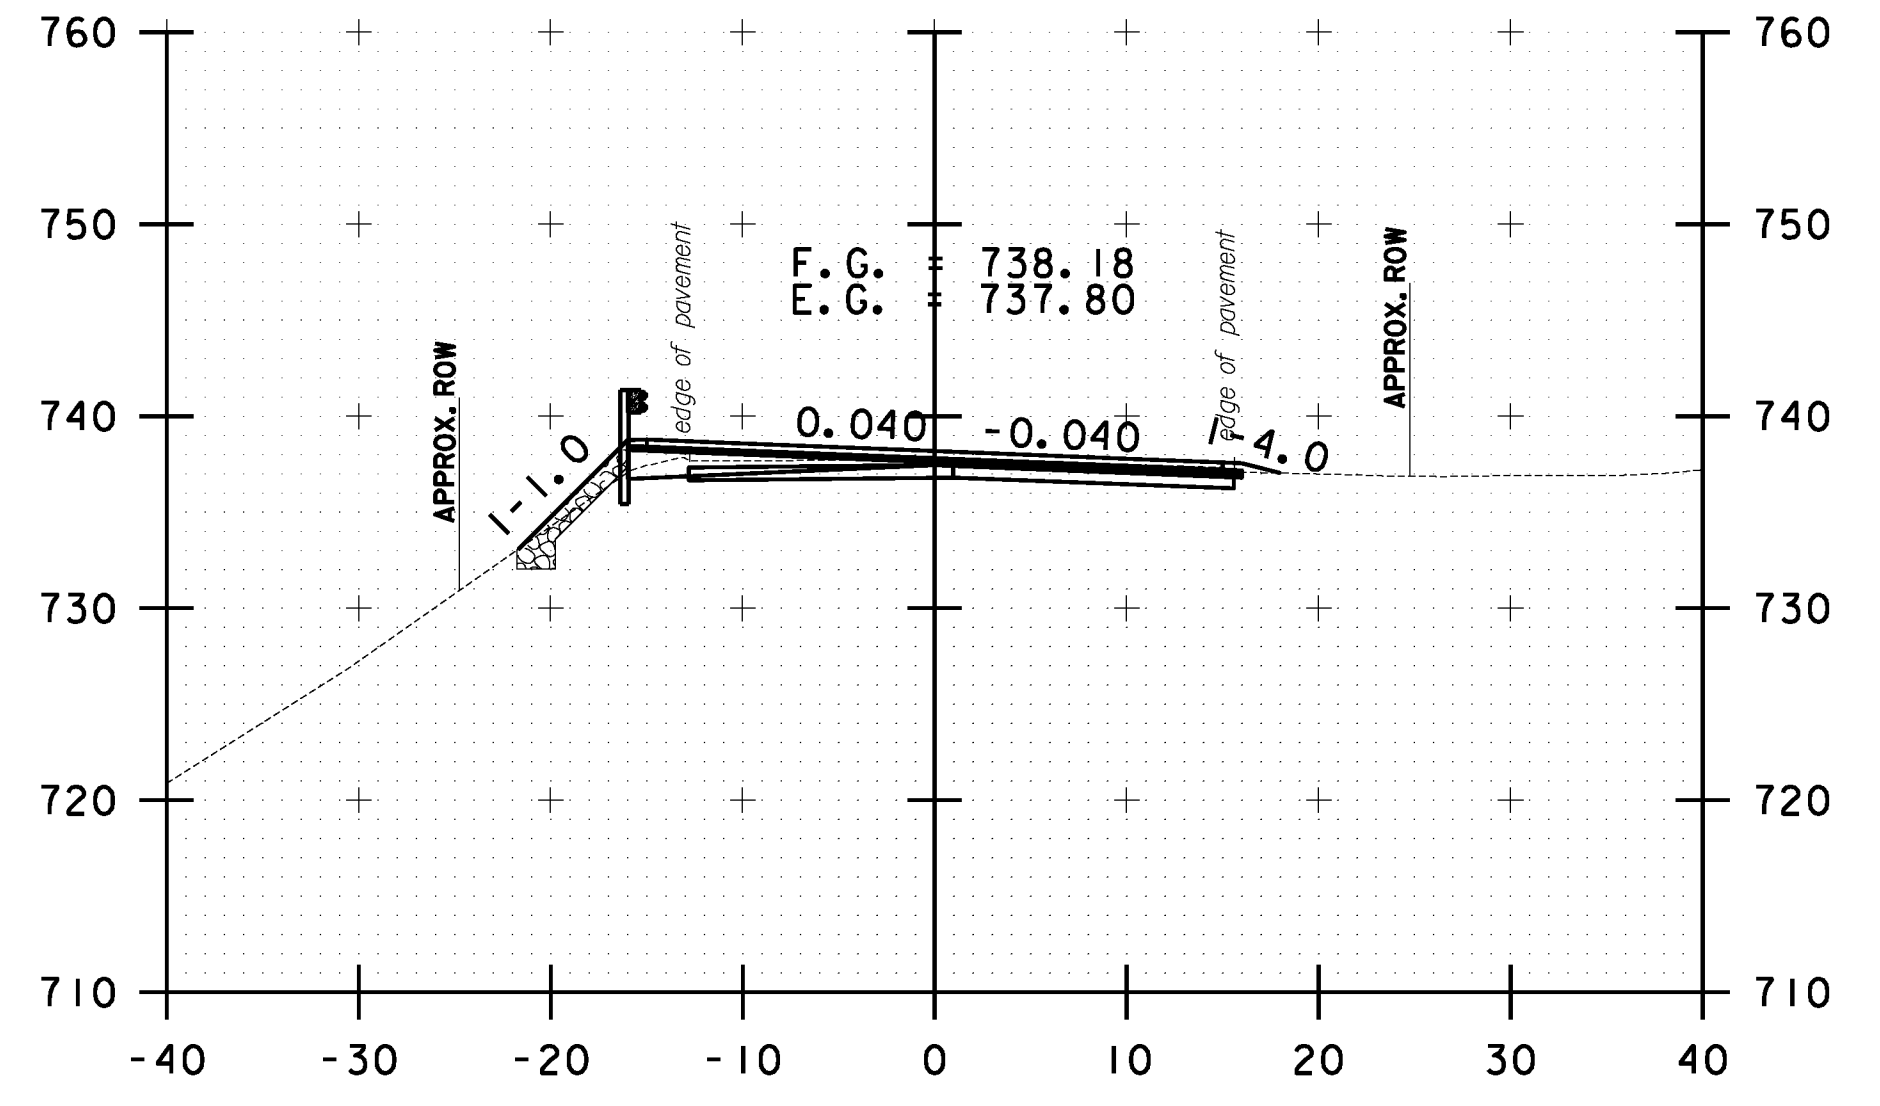


164+50.00

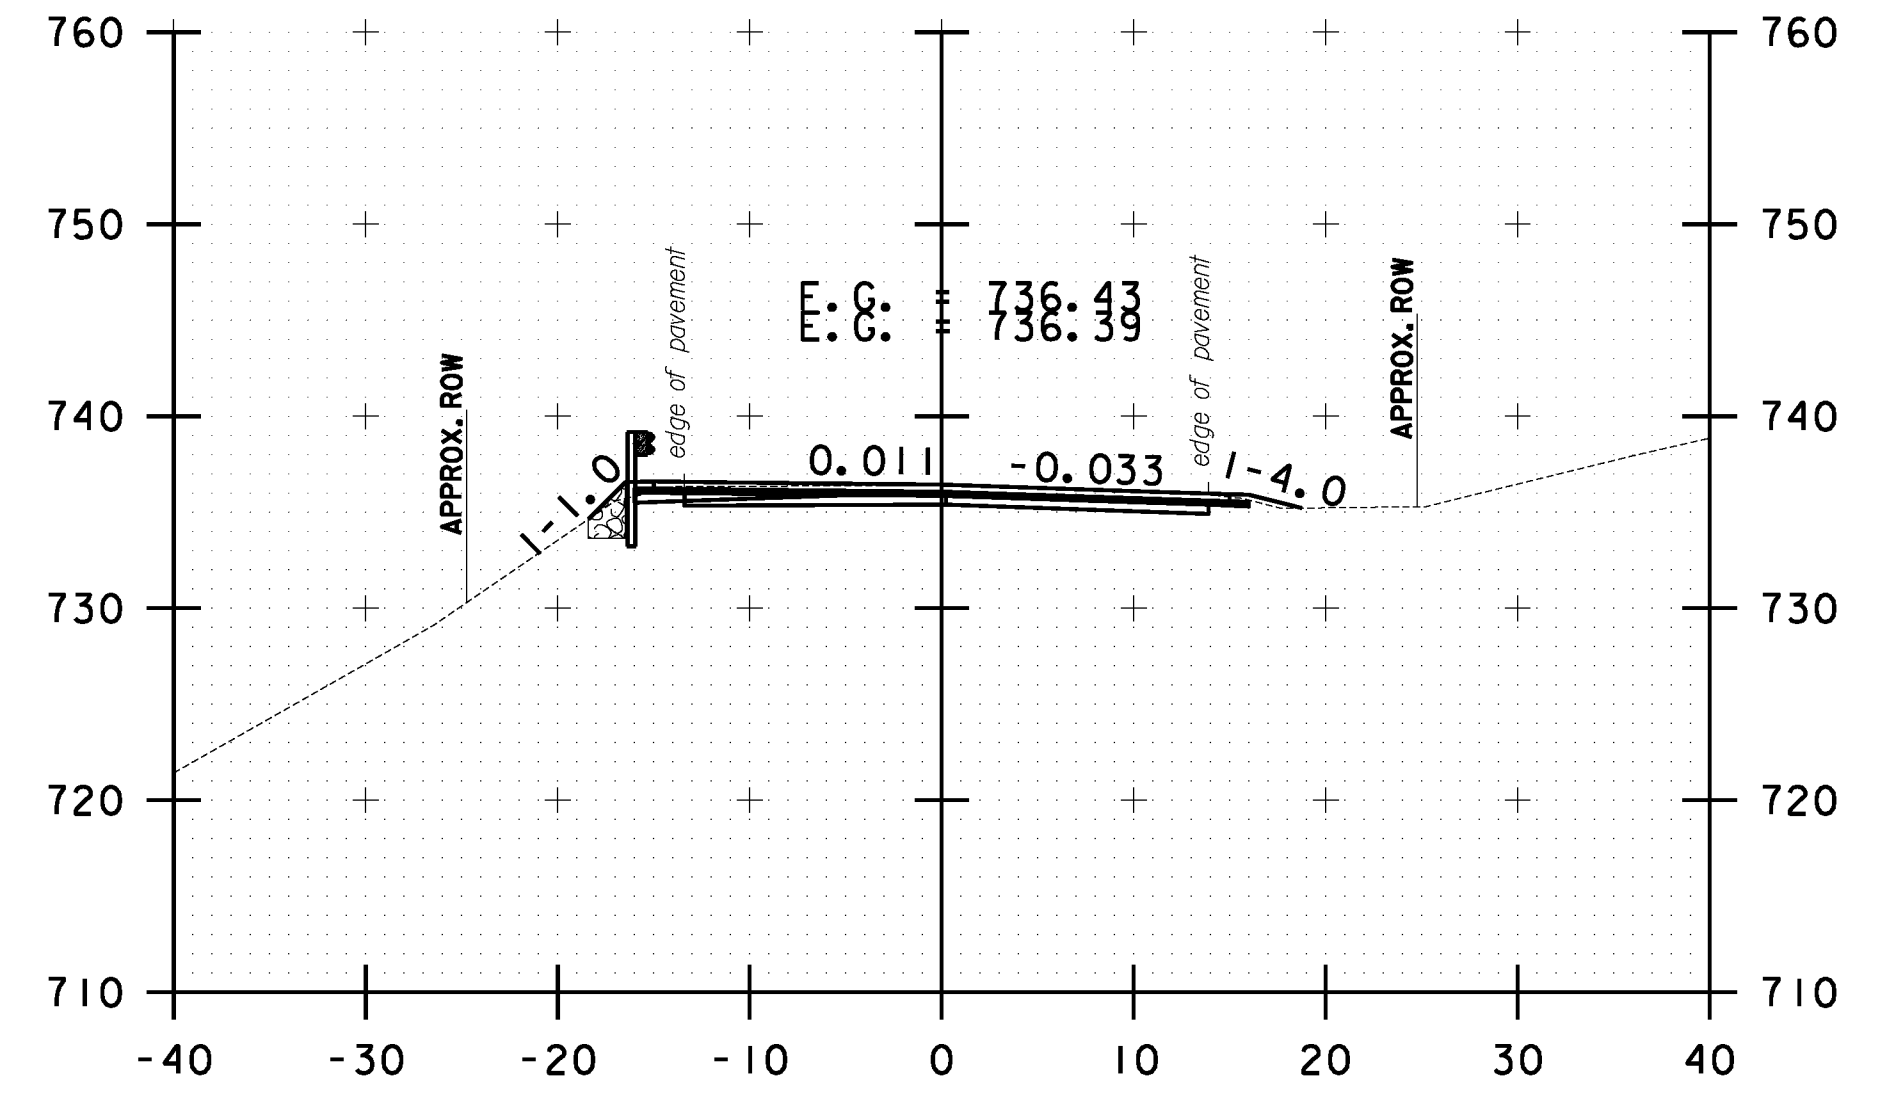


165+50.00

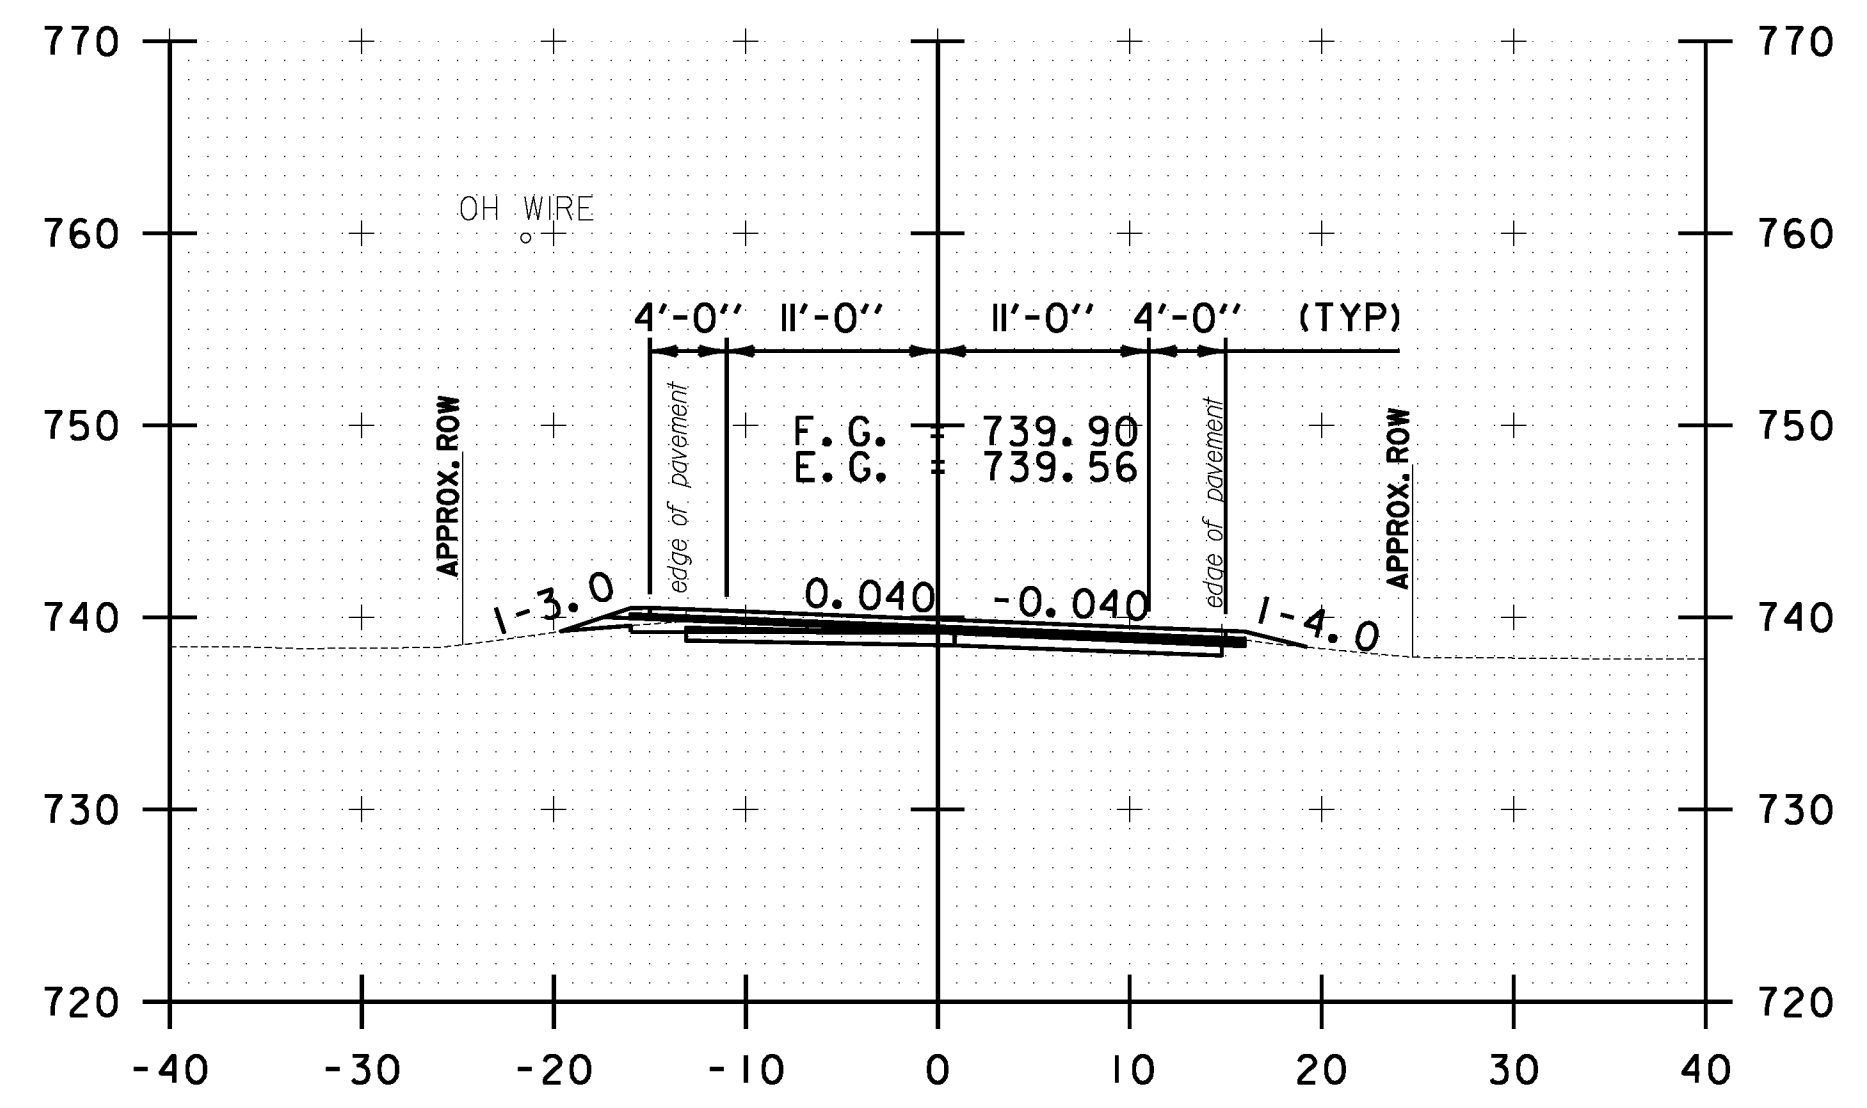


163+00.00

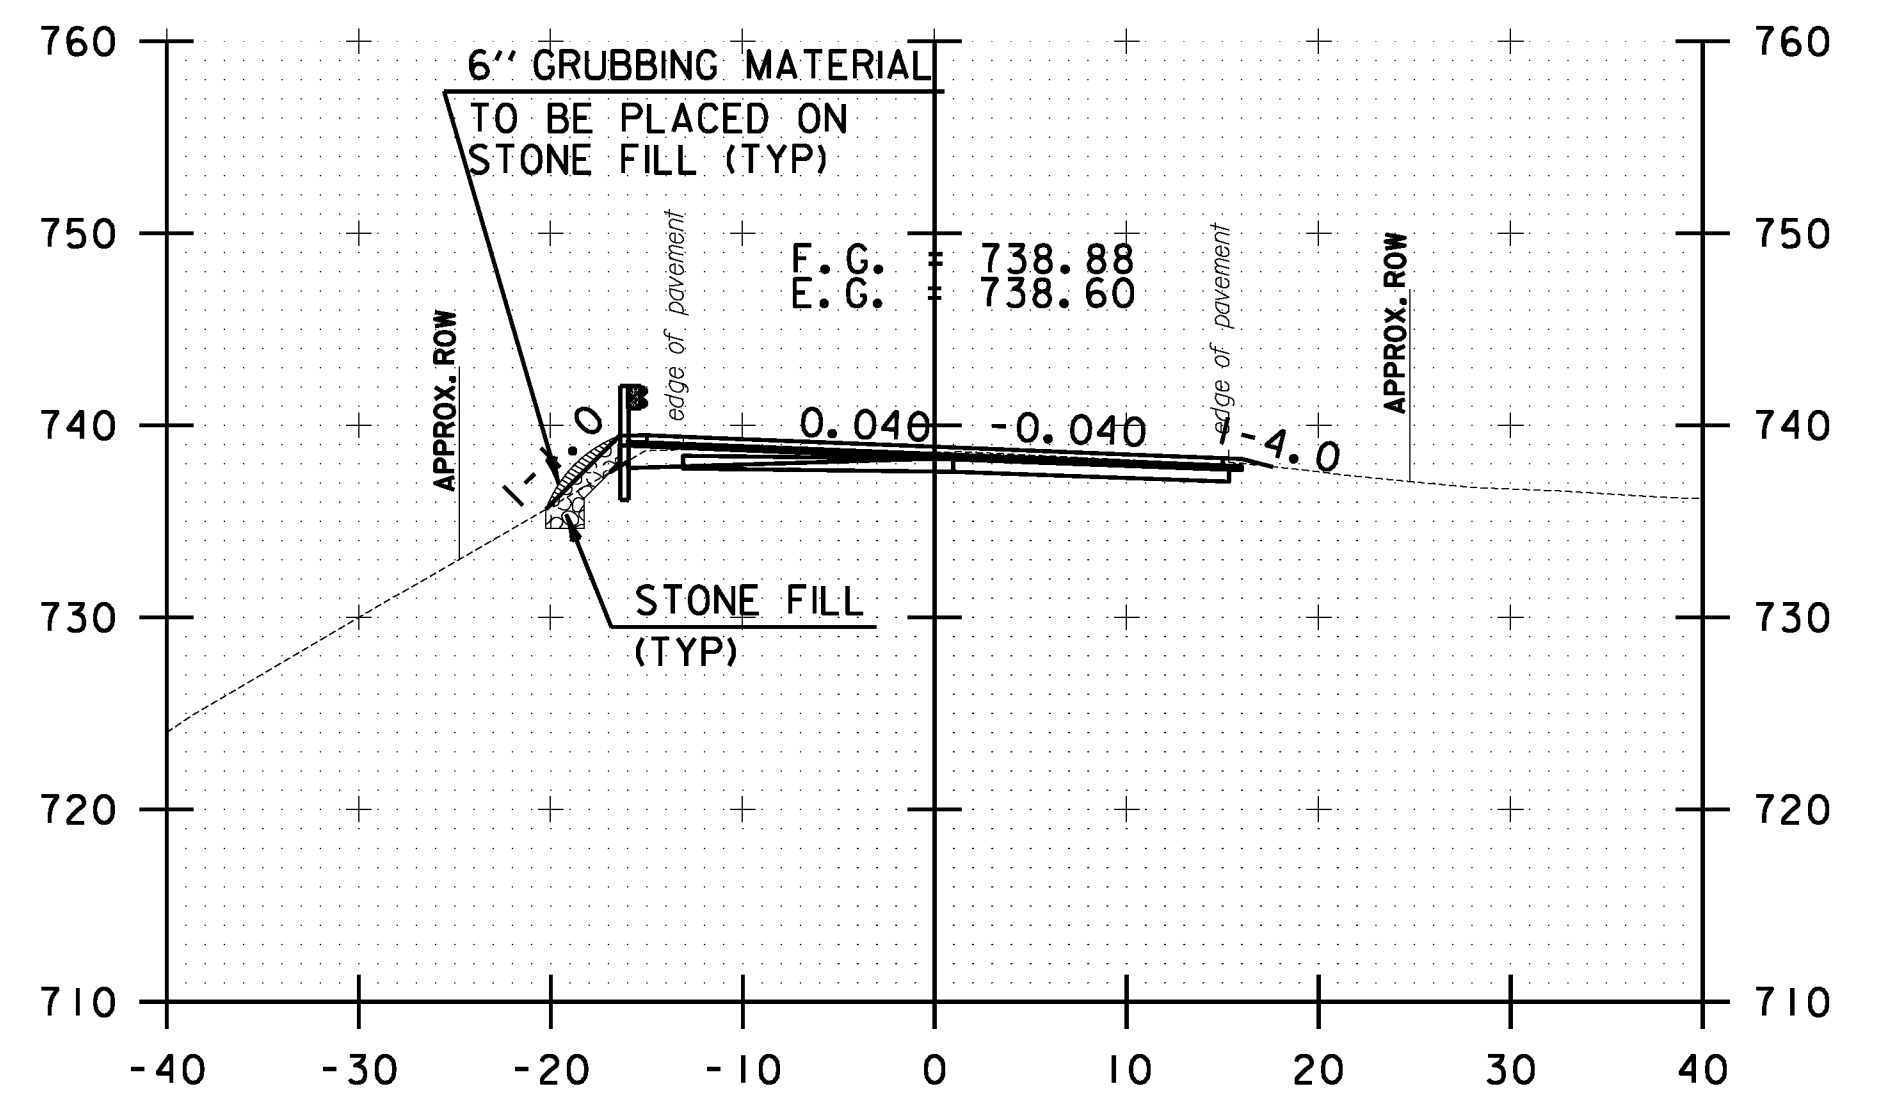

164+00.00

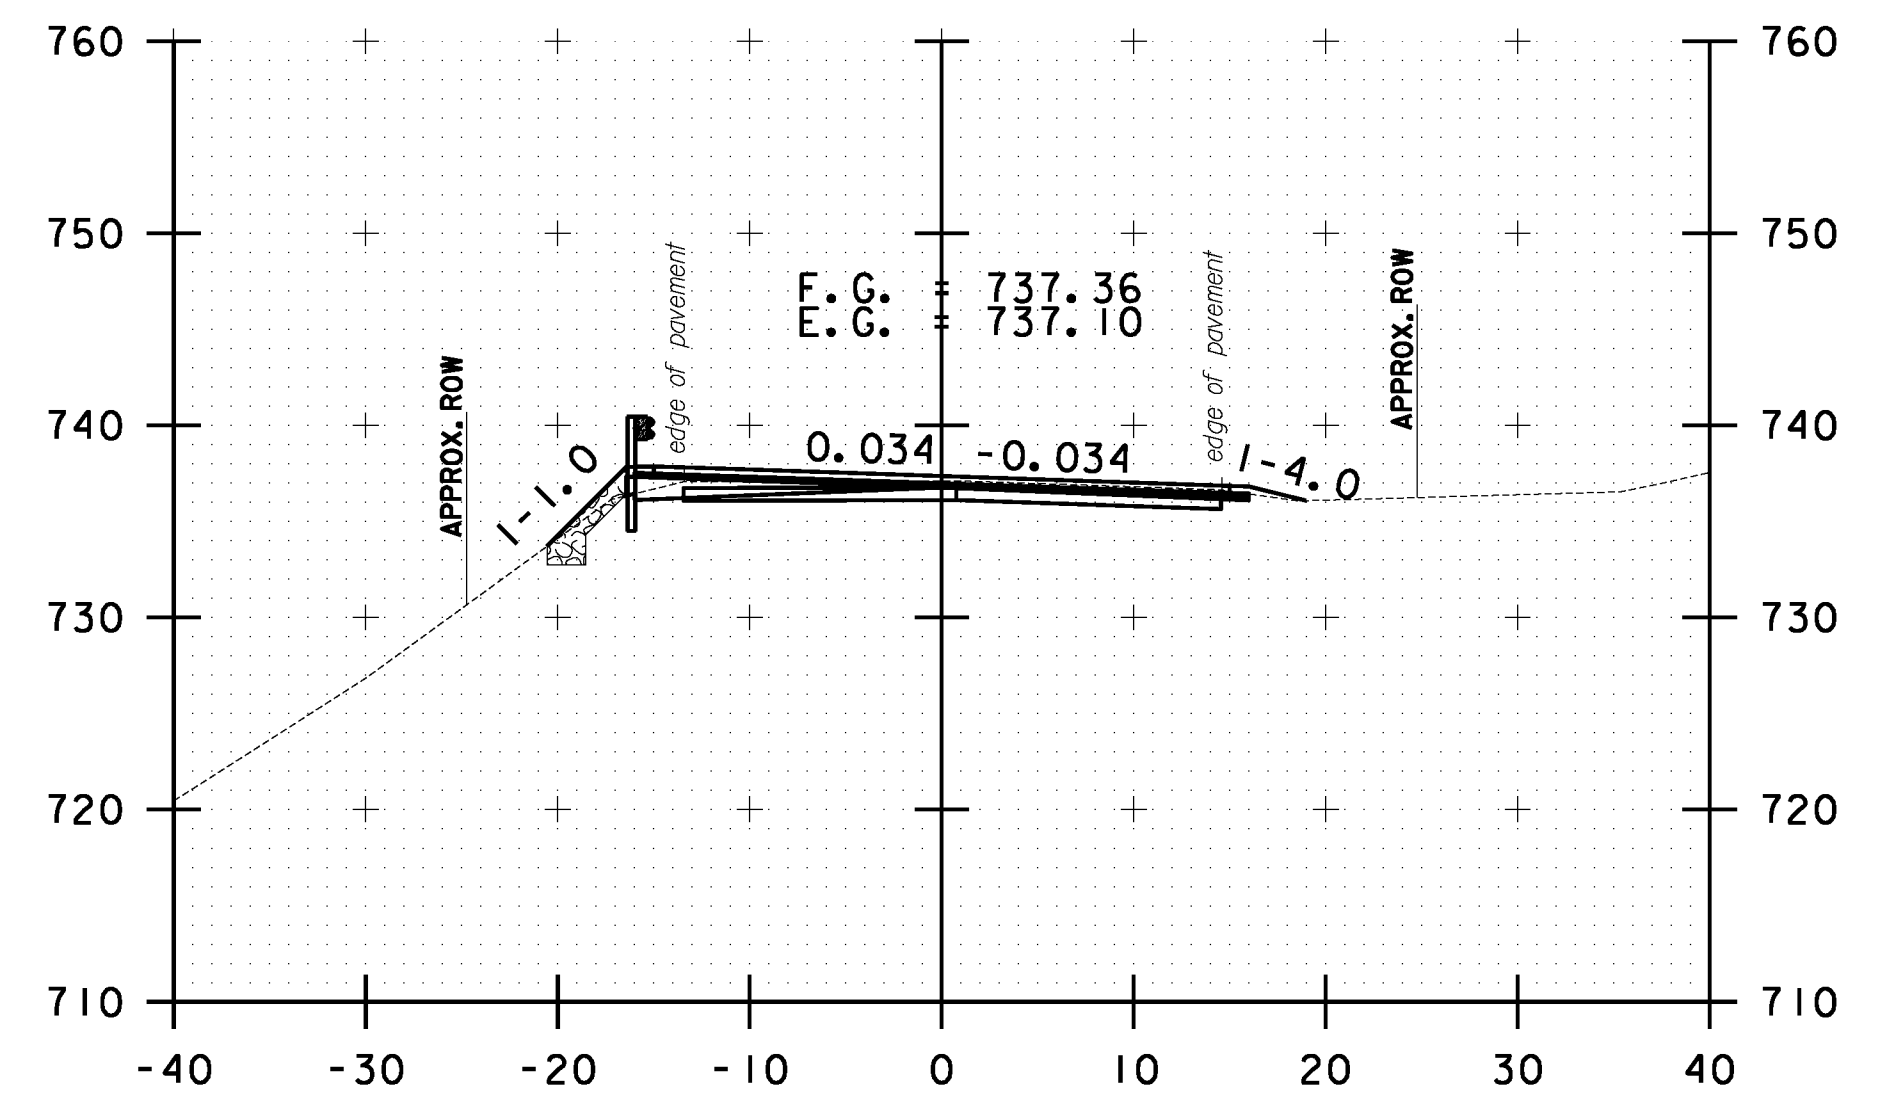

165+00.00

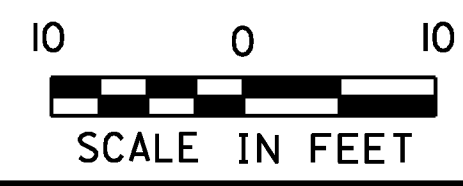

STOCKBRIDGE CROSS SECTION SHEET #54	PROJECT NAME: STOCKBRIDGE-BETHEL
	PROJECT NUMBER: STP 2910(1)
	FILE NAME: z10b214_stock.nc.dgn
	PLOT DATE: 3/17/2014
DESIGNED BY: L.M.B.	DRAWN BY: W.G.P.
IPARM FILE: z10b214xs54.1	CHECKED BY: J.P.S.
	SHEET 267 OF 397