




166+20.00

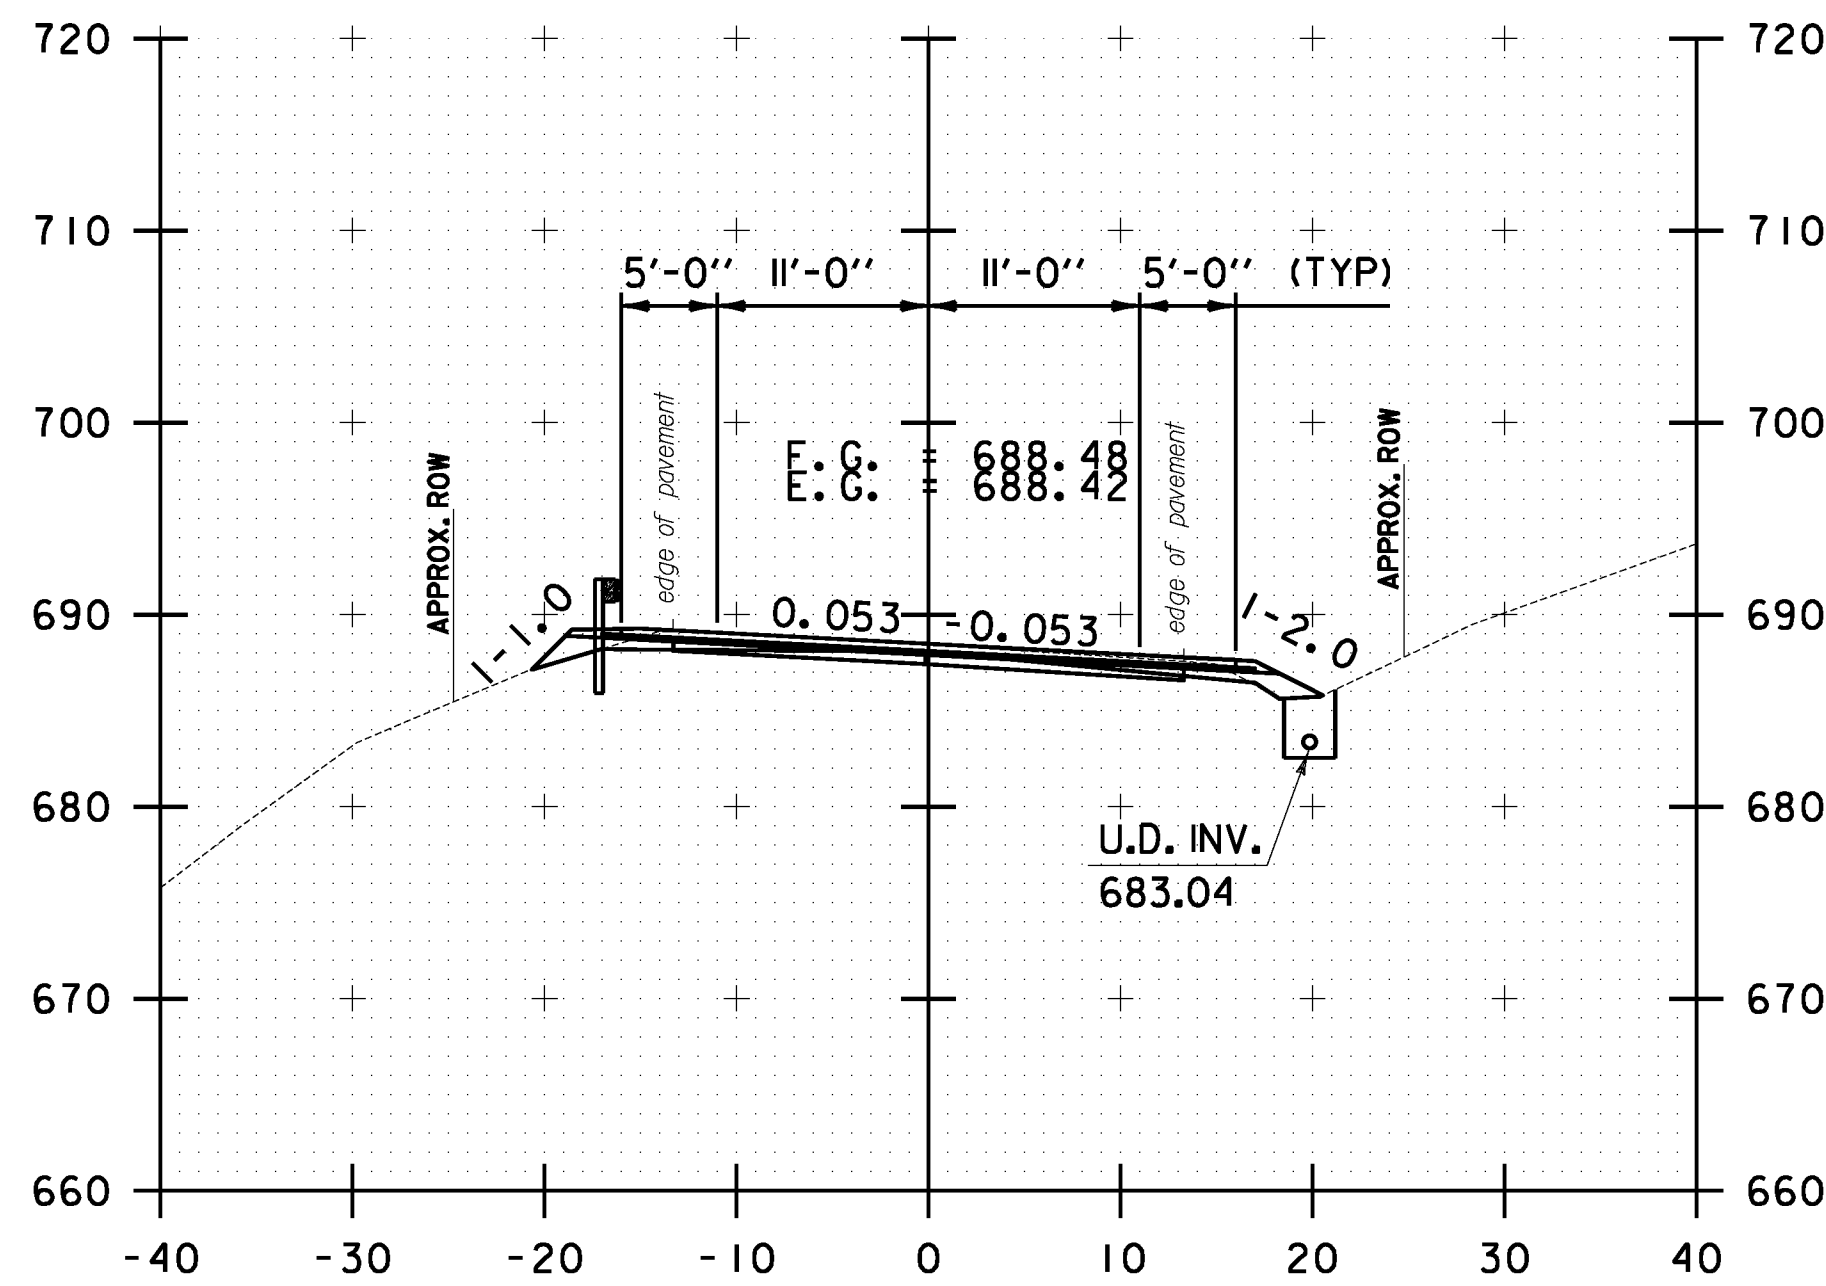

179+26.00

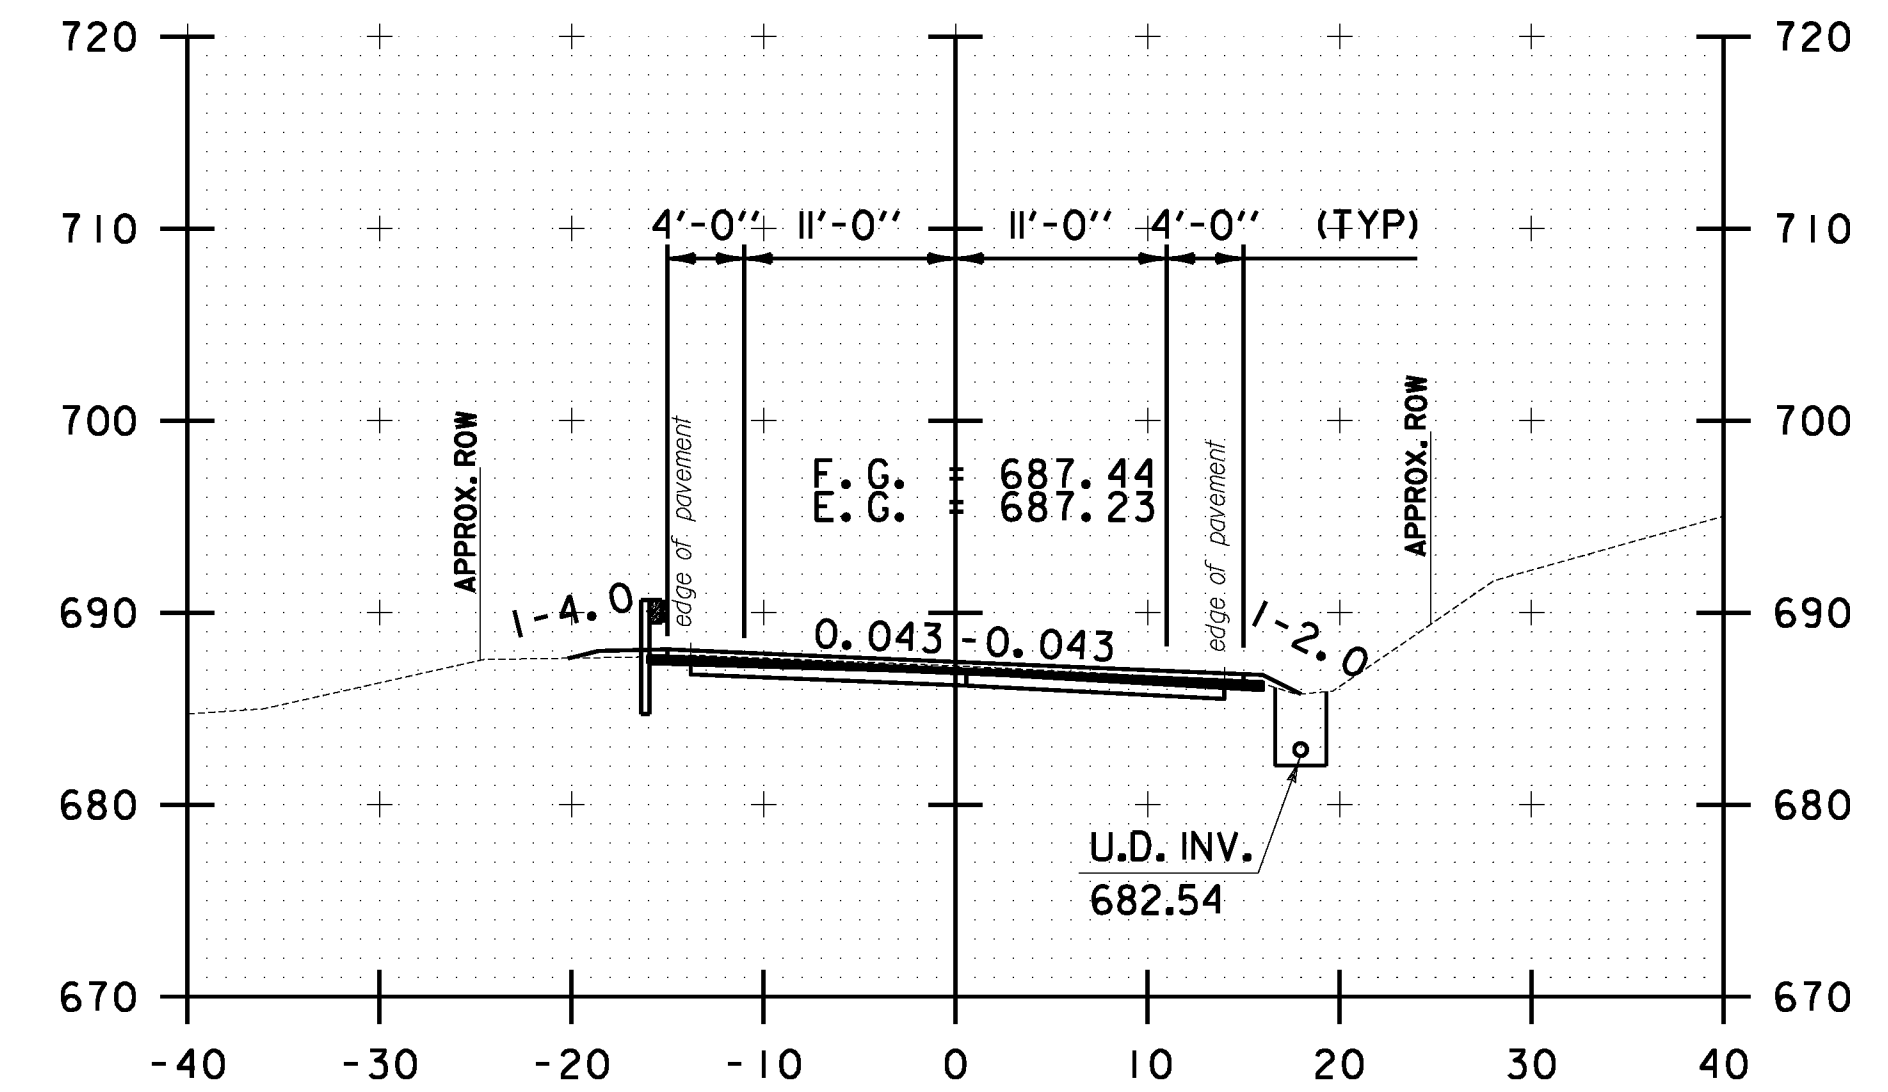


180+00.00

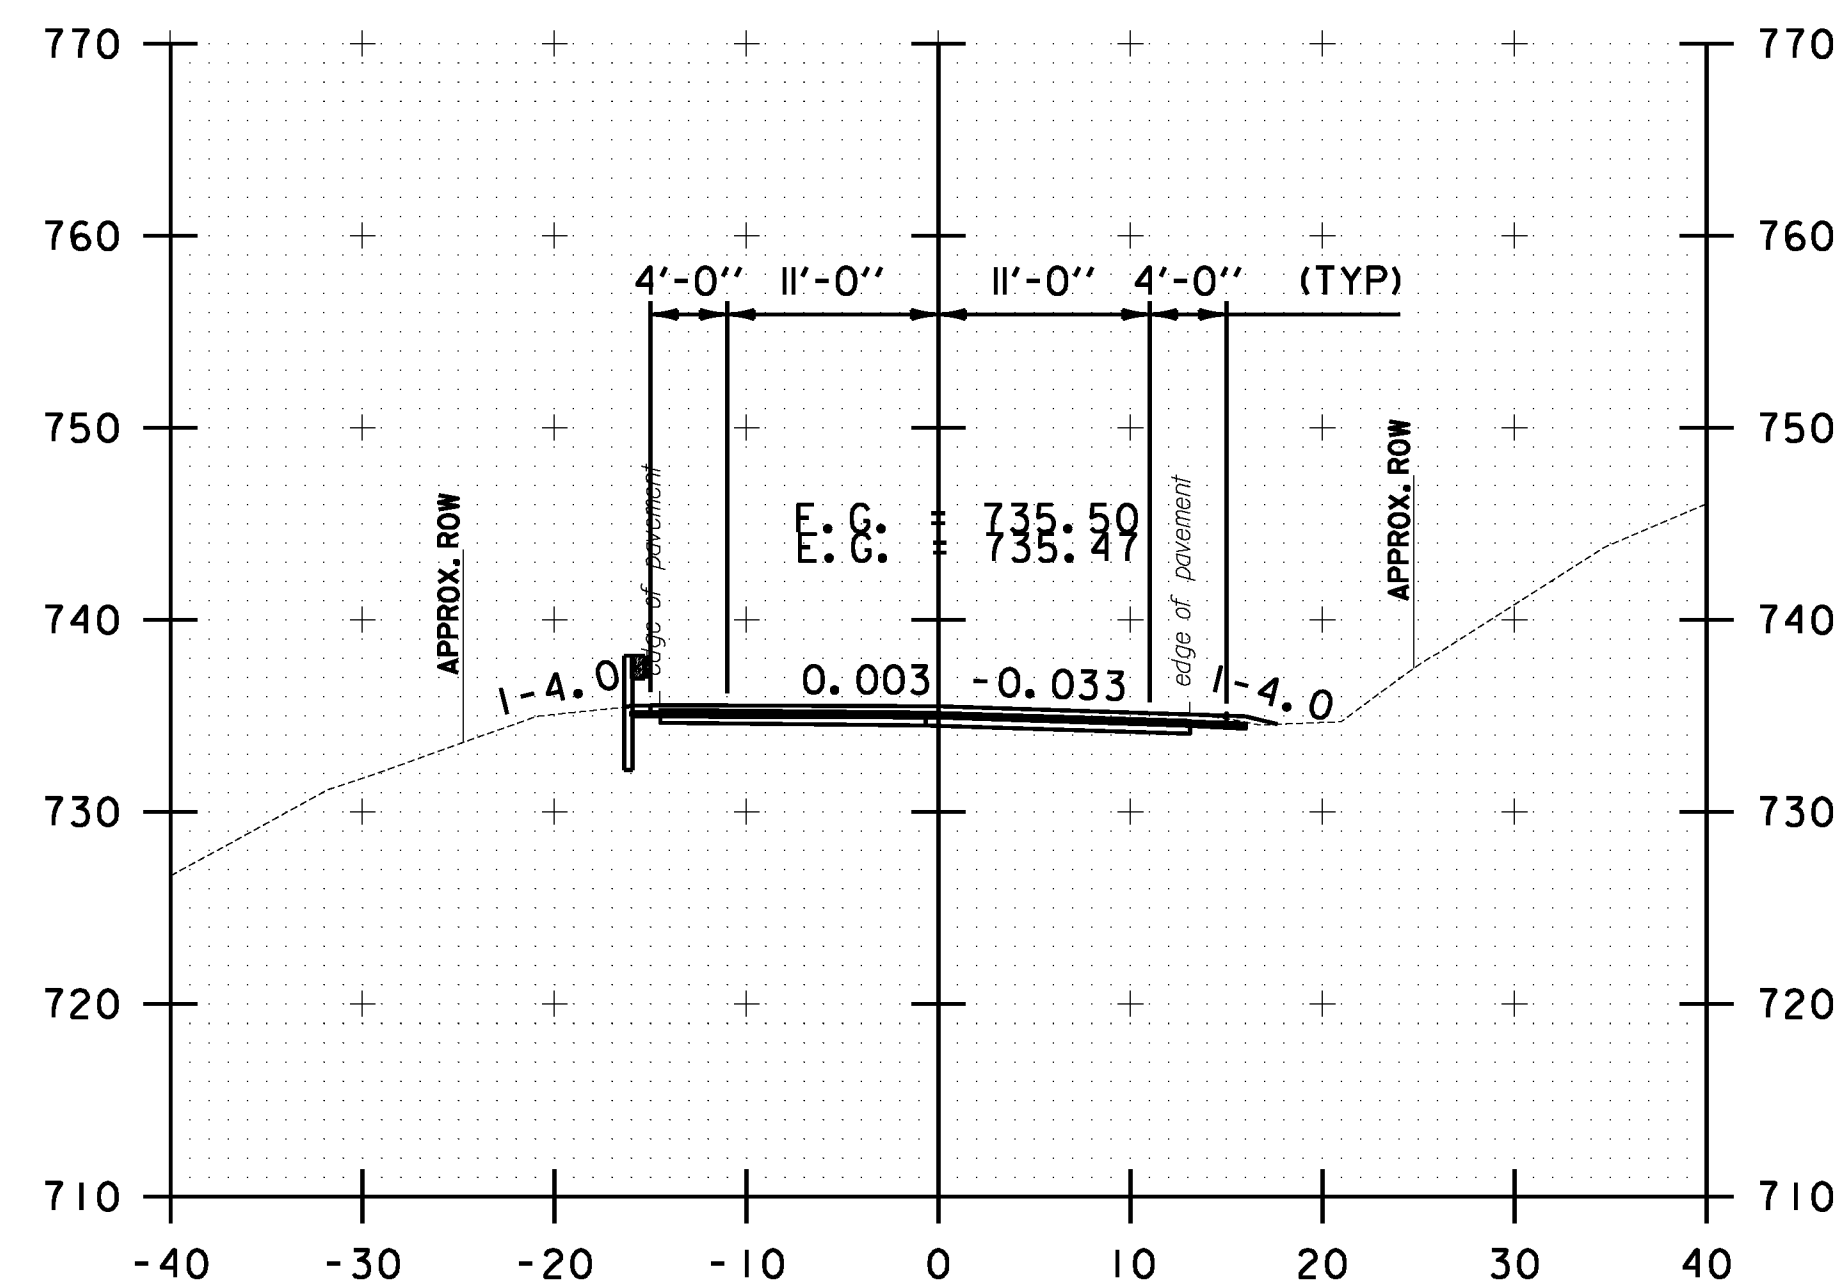

166+00.00

STA 179+26.00
RESUME STP 2910(I)
END BRF 022-1(20)S

STA 166+20.00
STOP STP 2910(I)
BEGIN BRF 022-1(20)S

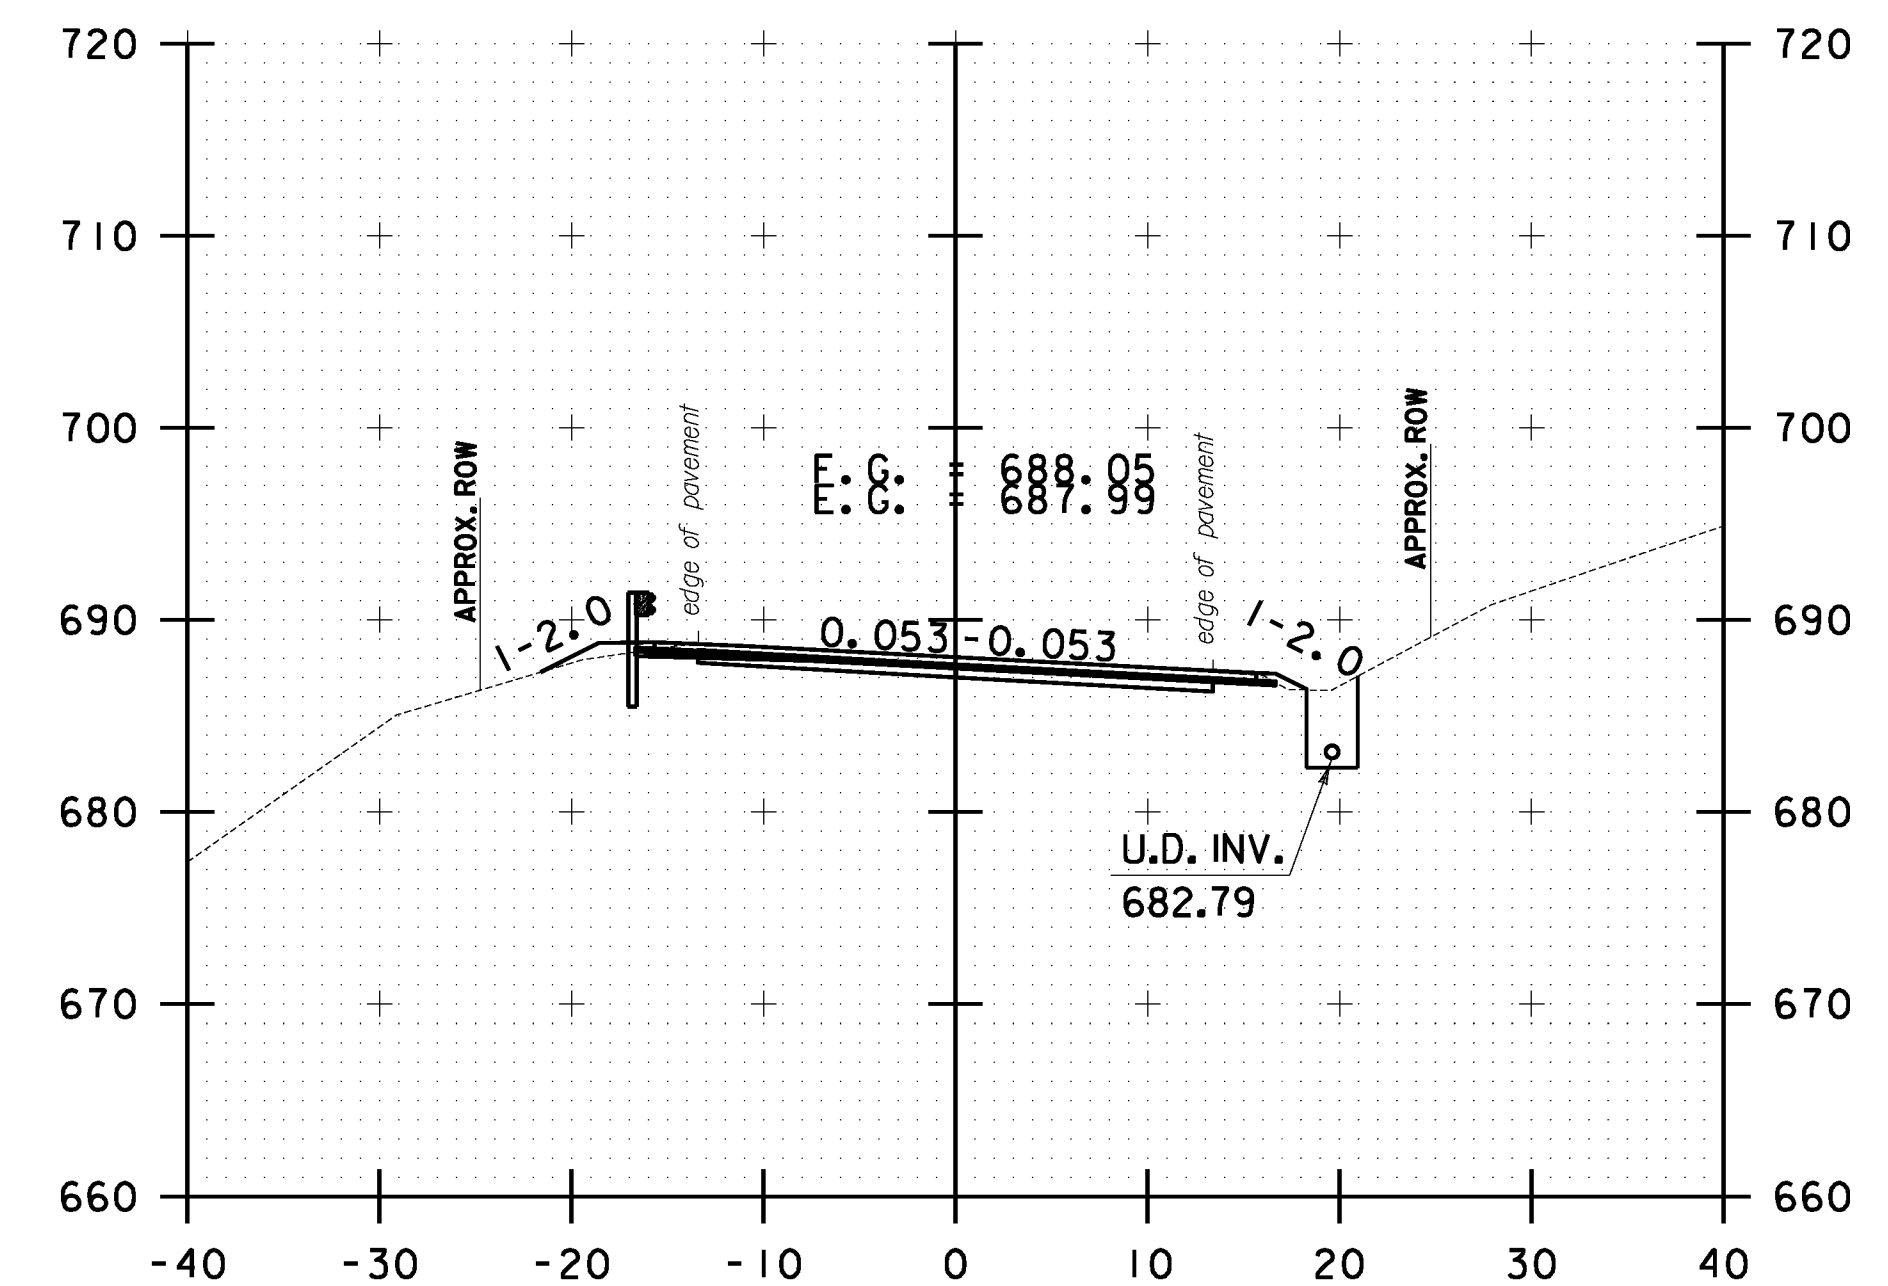

179+50.00

FILE NAME = Y:\P\c\res\any\k2\22425\CADD\MSTN10b214_stock.nc.dgn
DATE/TIME = 3/17/2014
USER = 4916



STOCKBRIDGE CROSS SECTION SHEET #55	PROJECT NAME: STOCKBRIDGE-BETHEL
	PROJECT NUMBER: STP 2910(I)
	FILE NAME: z10b214_stock.nc.dgn
	IPARM FILE: z10b214xs55.1
	PLOT DATE: 3/17/2014
	DRAWN BY: W.G.P.
	CHECKED BY: J.P.S.
	SHEET 268 OF 397