




FILE NAME = Y:\P\c\as\any\k2\22425\CADD\MSTN\10b214_stock.nc.dgn
 DATE/TIME = 3/17/2014
 USER = 4916

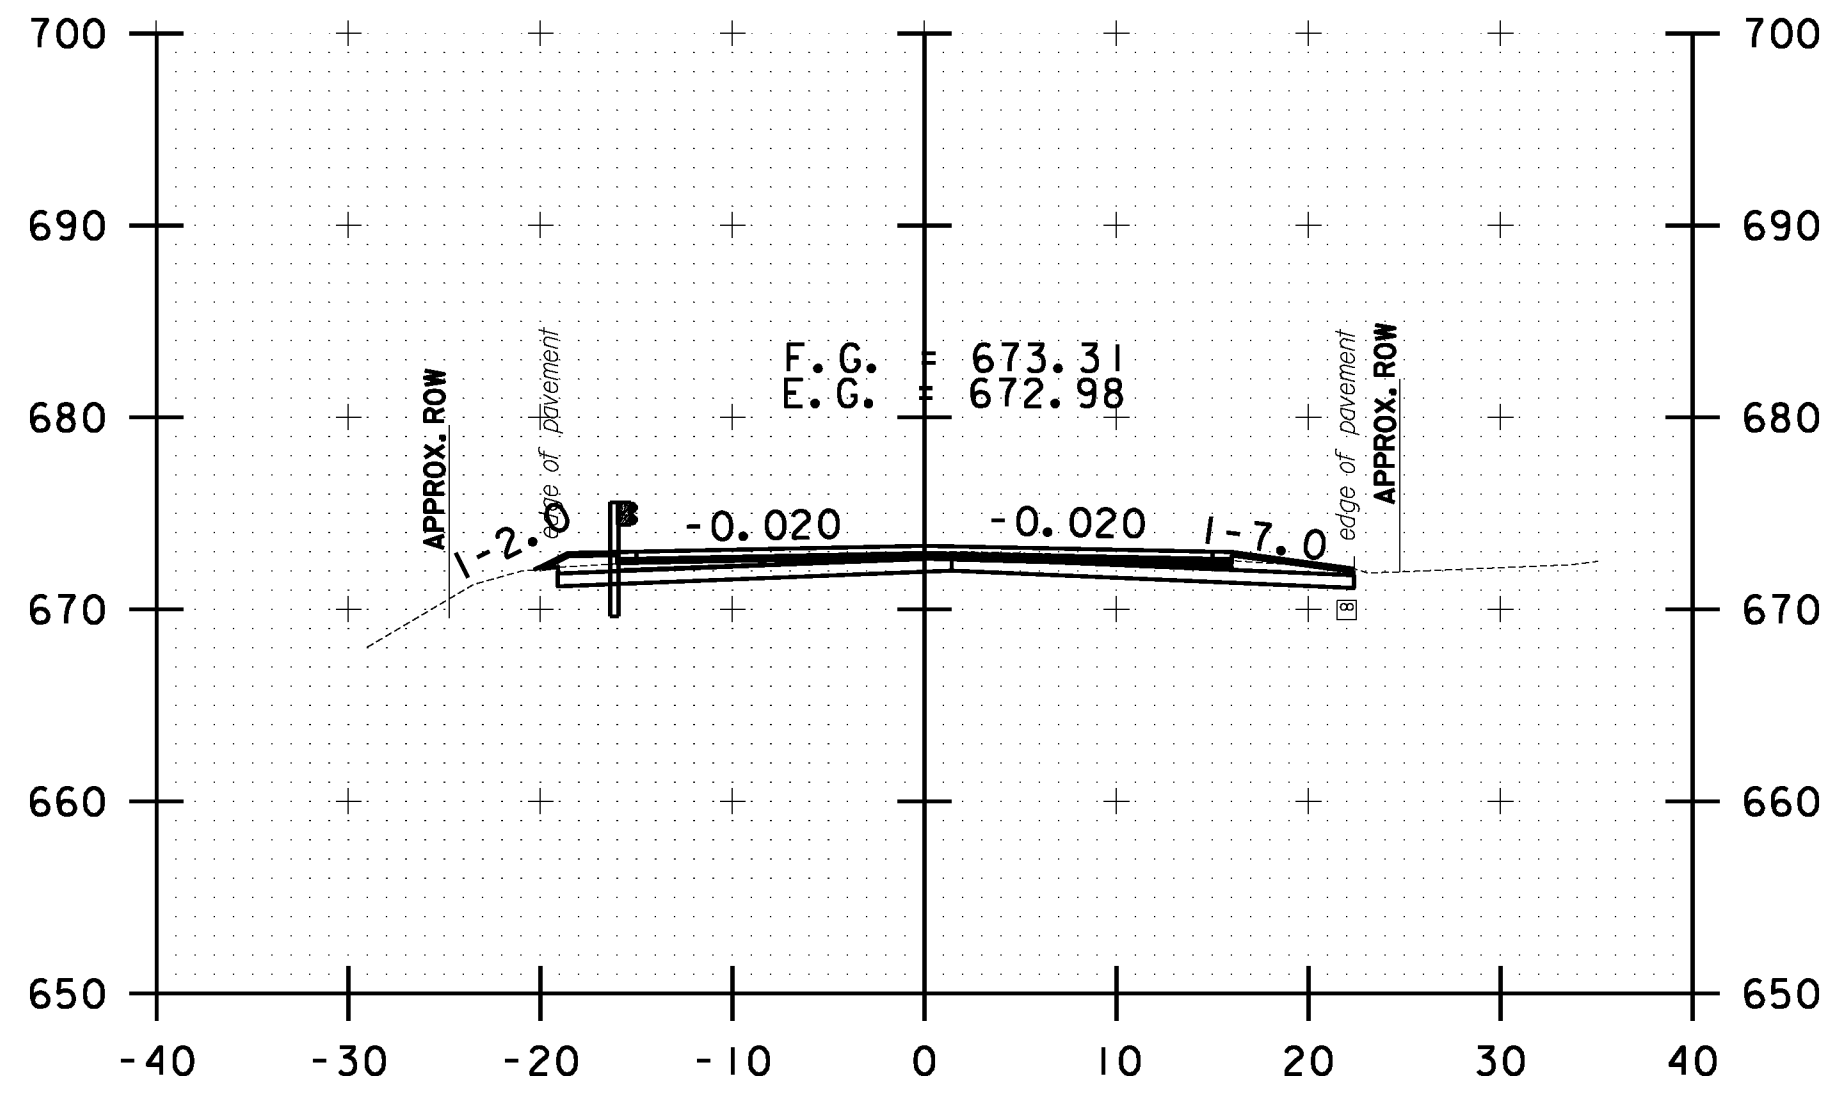


235+50.00

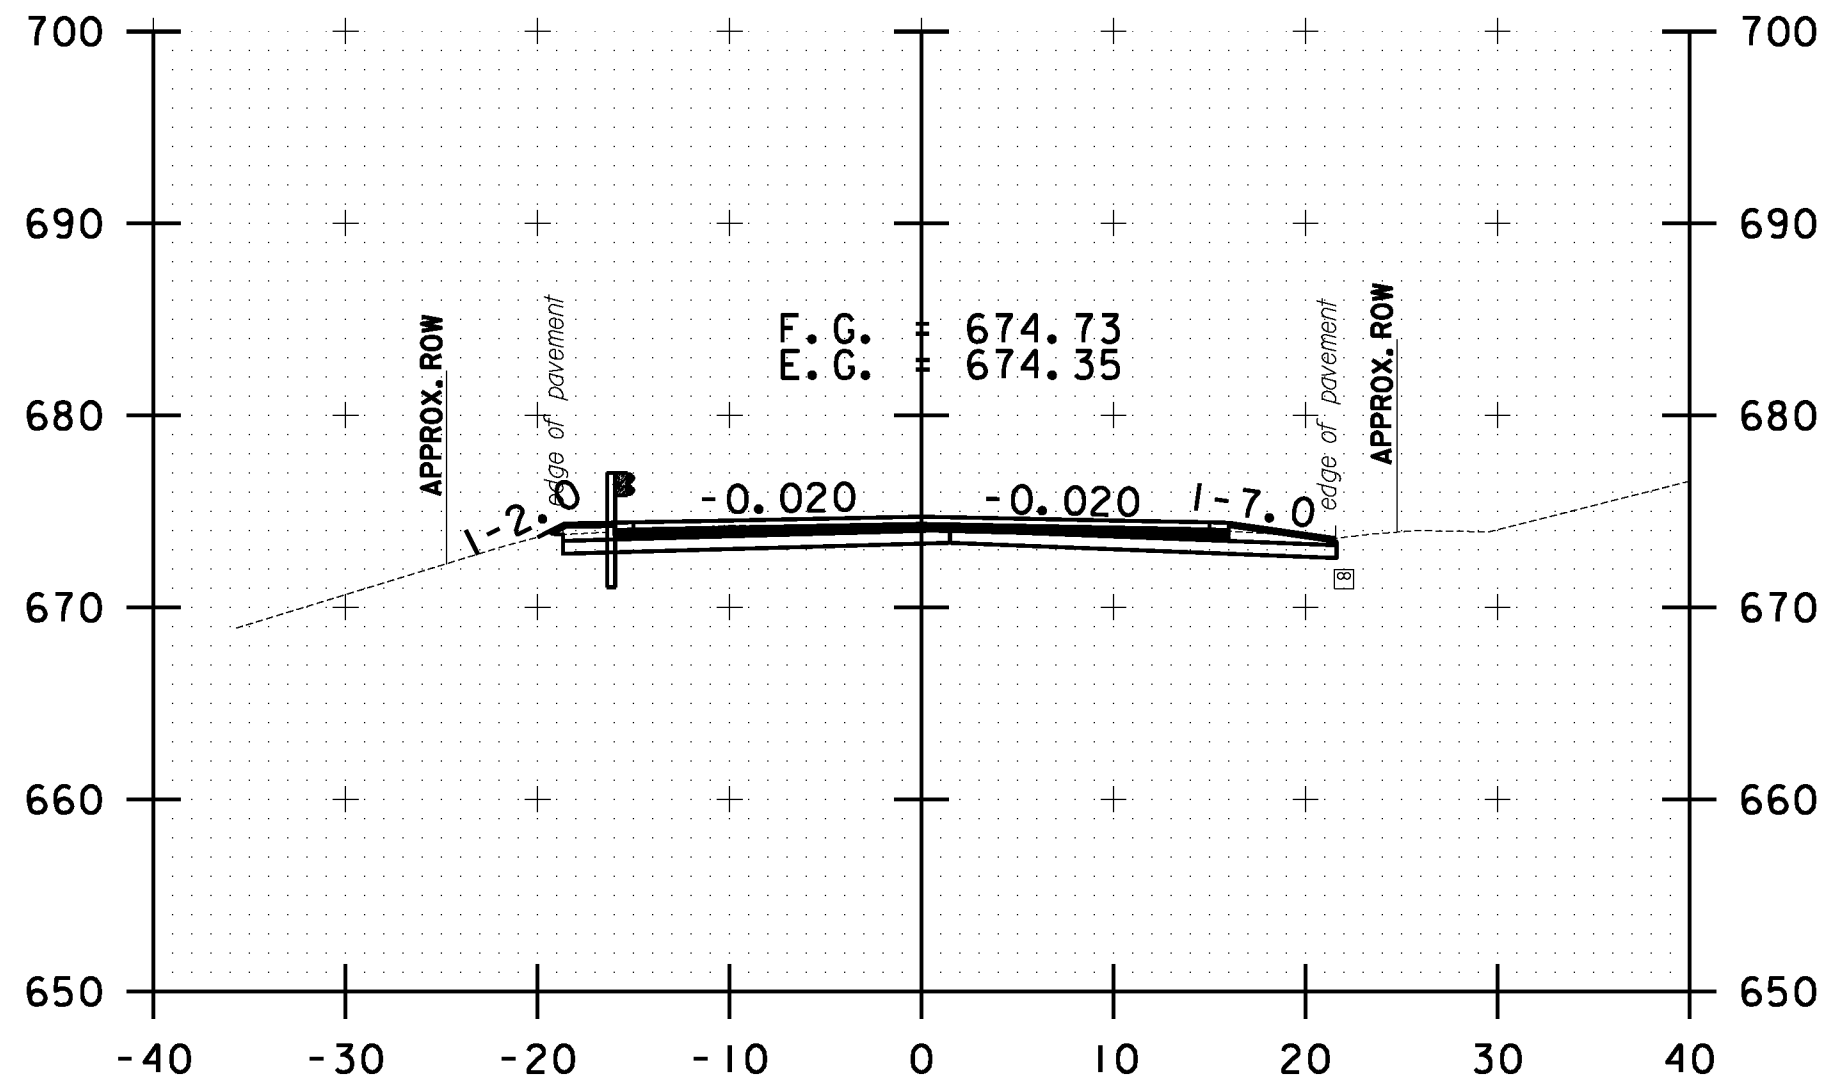


236+50.00

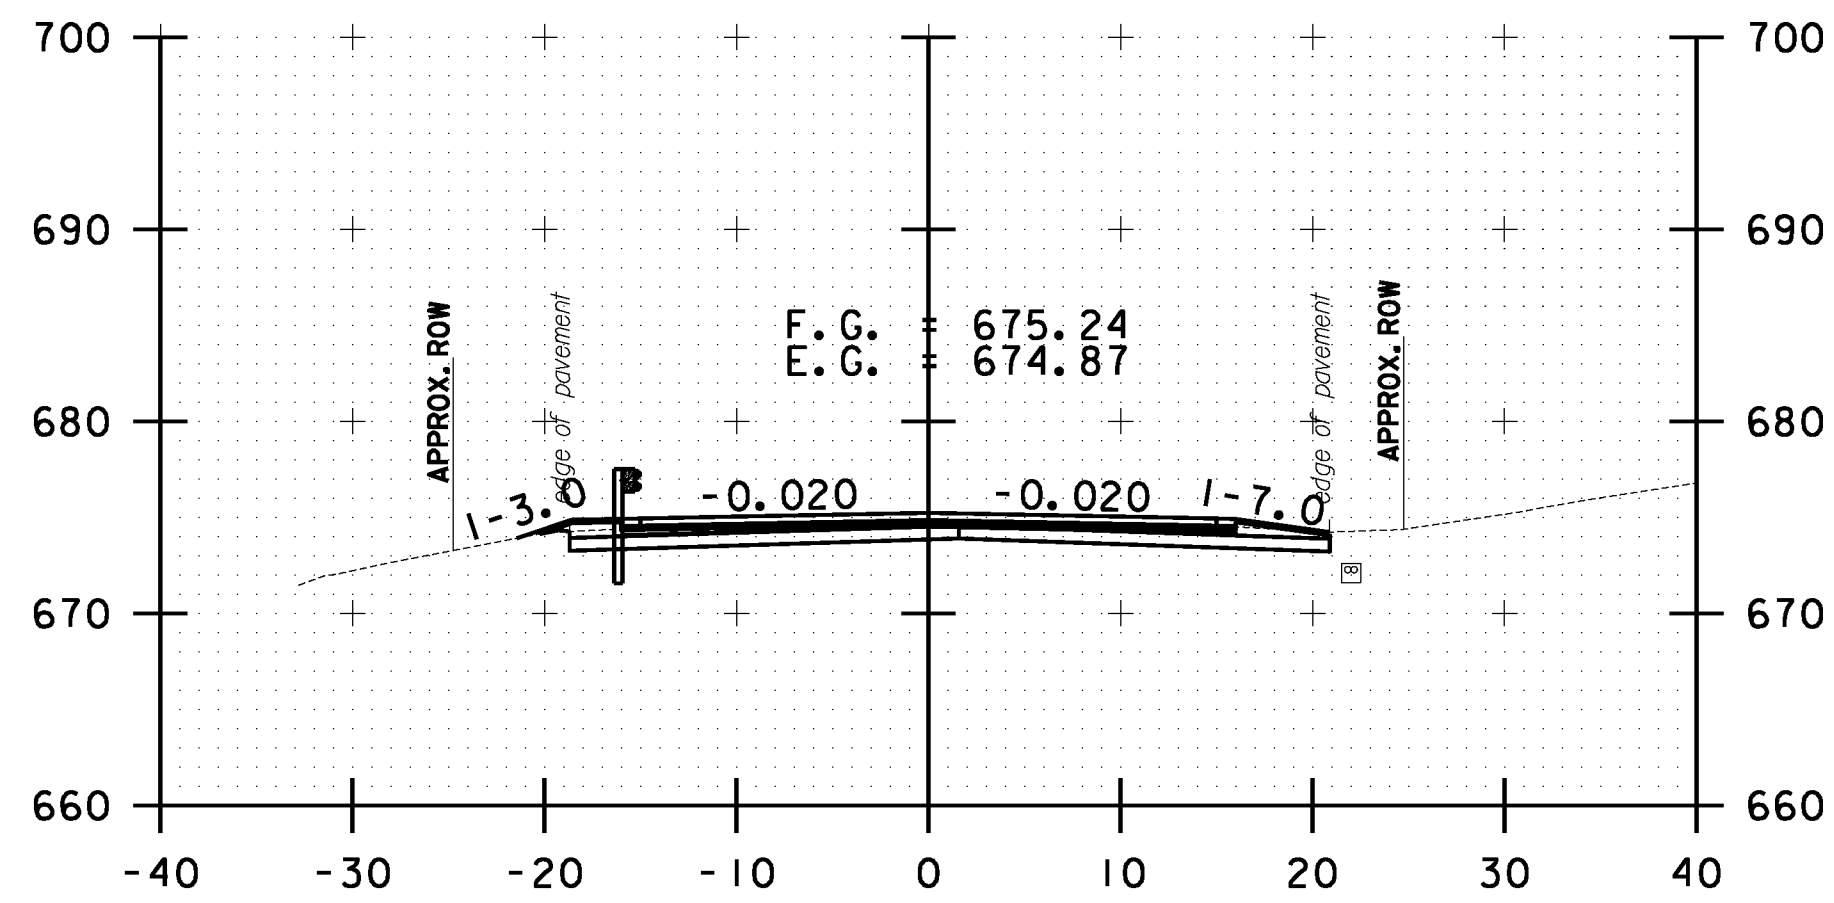


237+50.00

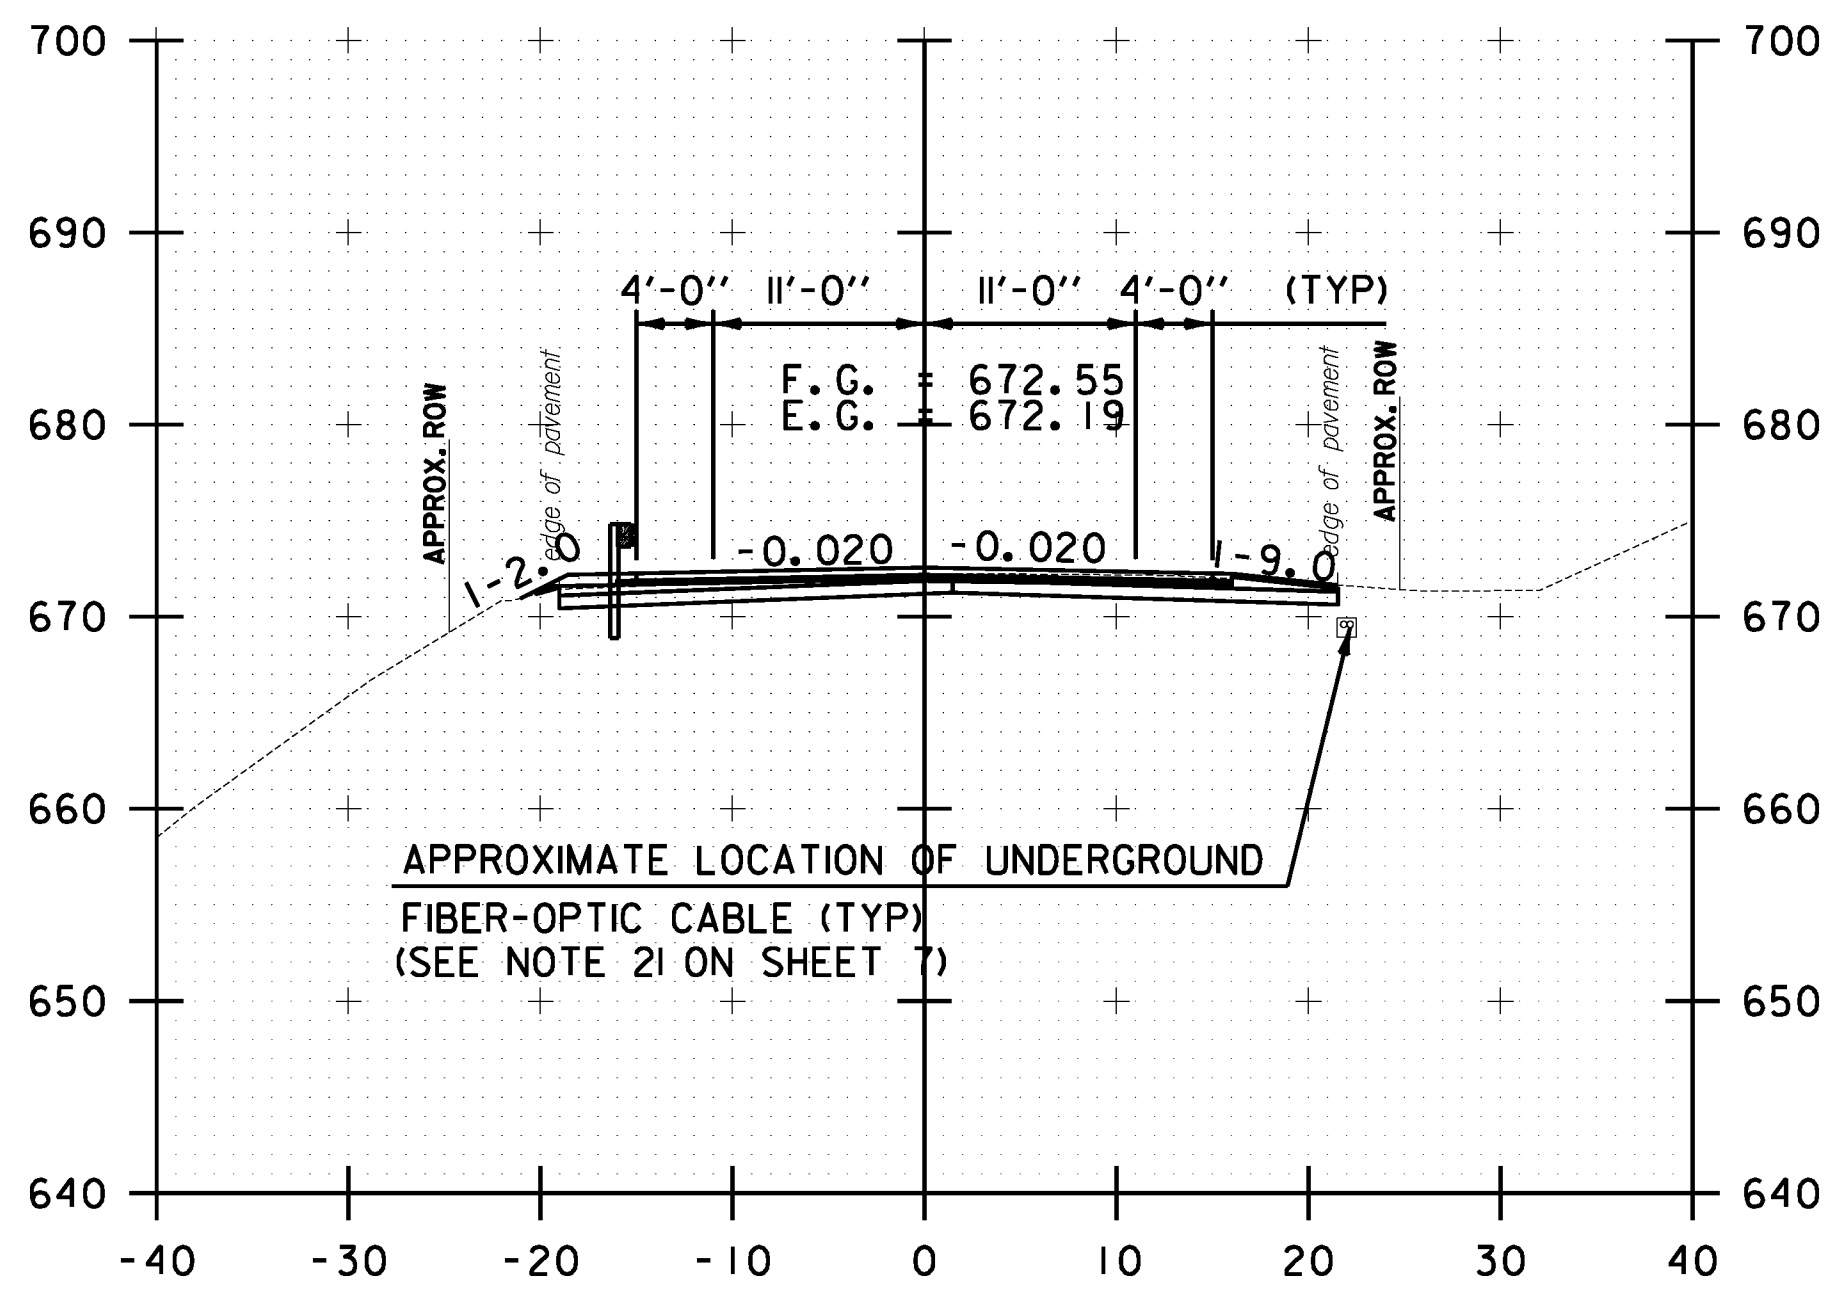

235+00.00

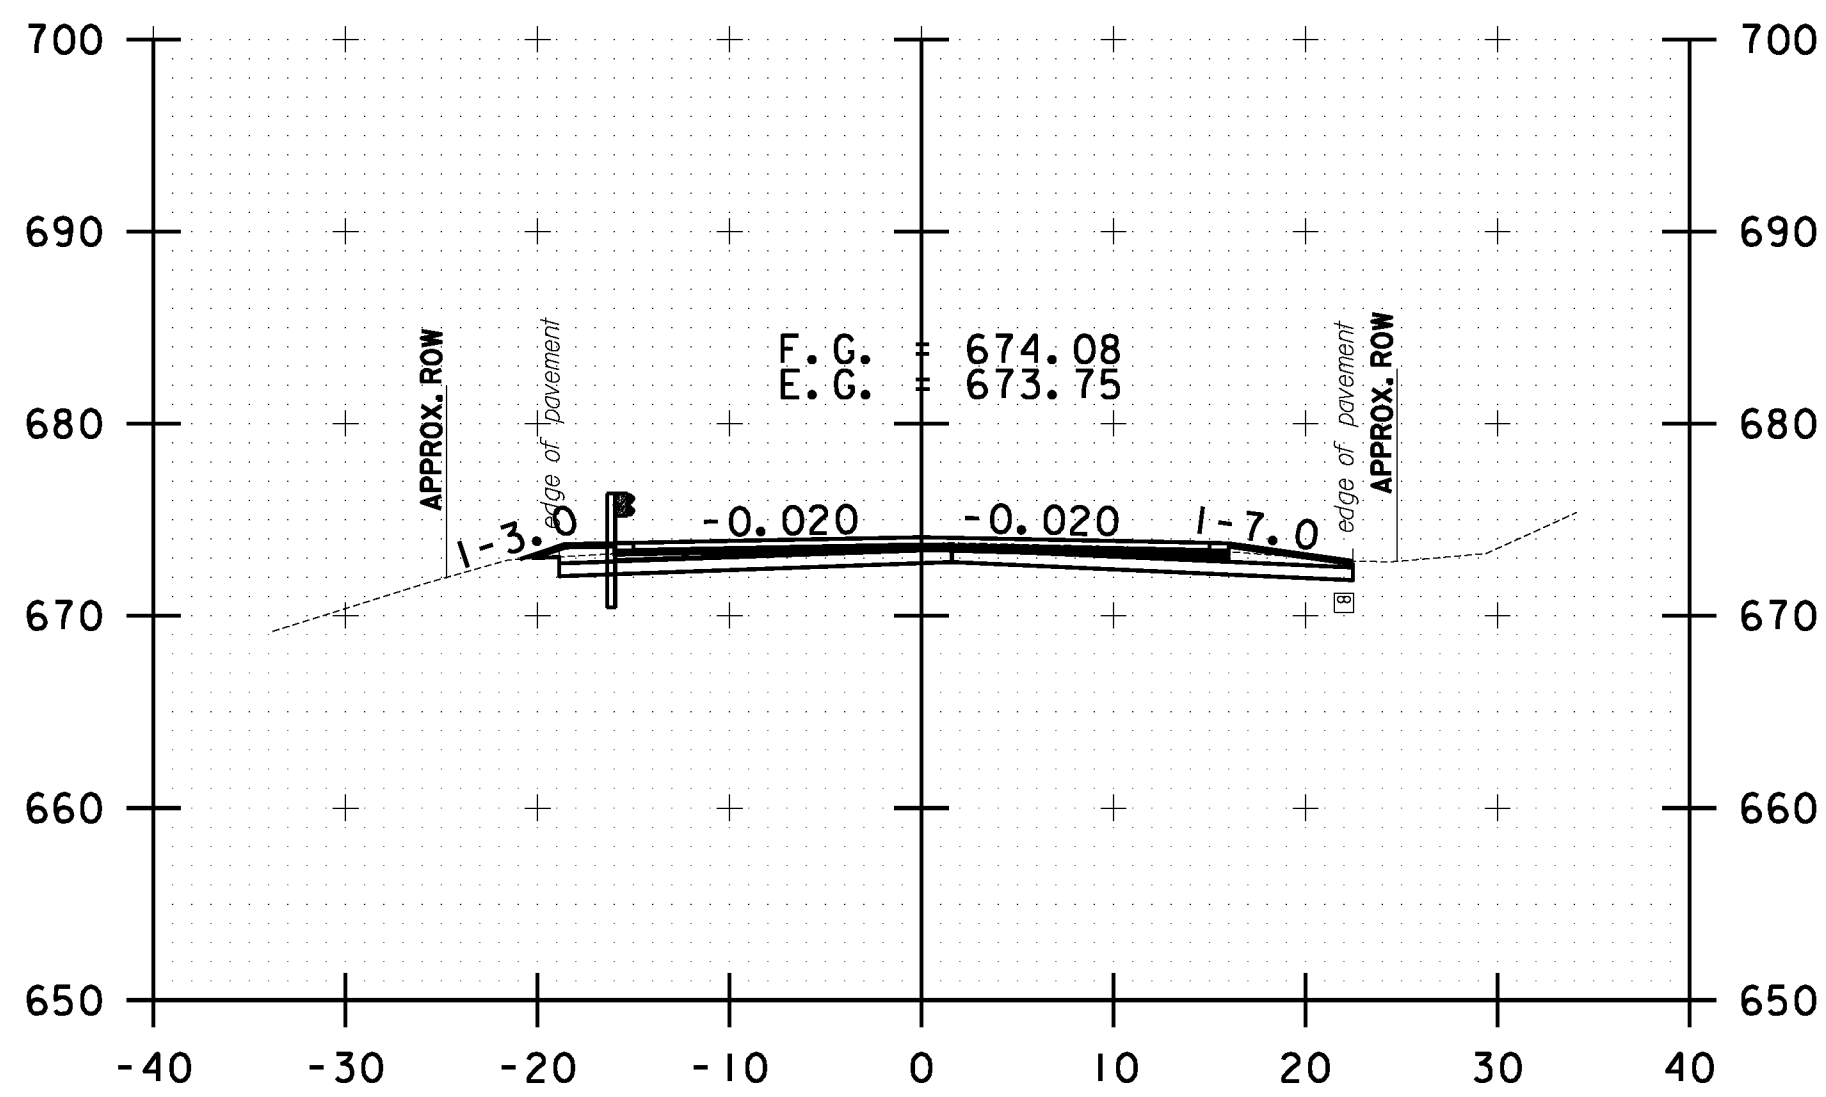

236+00.00

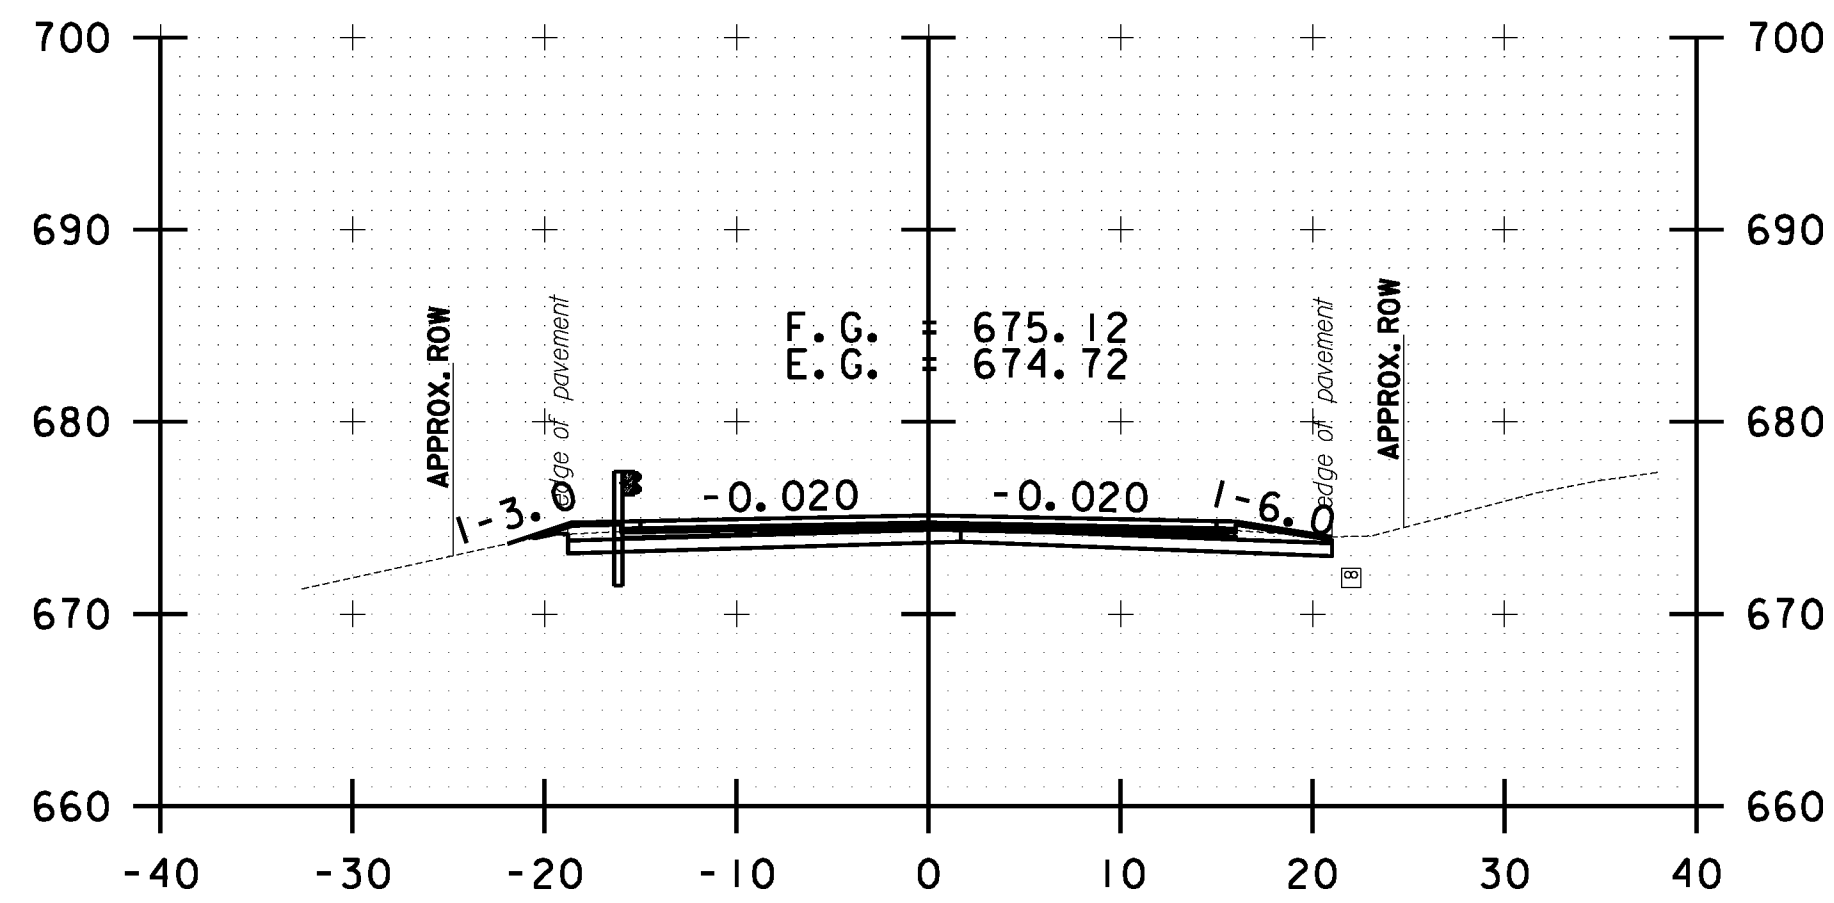

237+00.00

**STOCKBRIDGE
 CROSS SECTION
 SHEET #74**

PROJECT NAME: STOCKBRIDGE-BETHEL	PLOT DATE: 3/17/2014
PROJECT NUMBER: STP 2910(1)	DRAWN BY: W.G.P.
FILE NAME: z10b214_stock.xc.dgn	CHECKED BY: J.P.S.
DESIGNED BY: L.M.B.	SHEET 287 OF 397
IPARM FILE: z10b214xs74.1	

