




FILE NAME = Y:\P\c\ascs\ANY\K2\22425\CADD\MSTN\10b214\_stock\_xc.dgn  
 DATE/TIME = 3/17/2014  
 USER = 4916

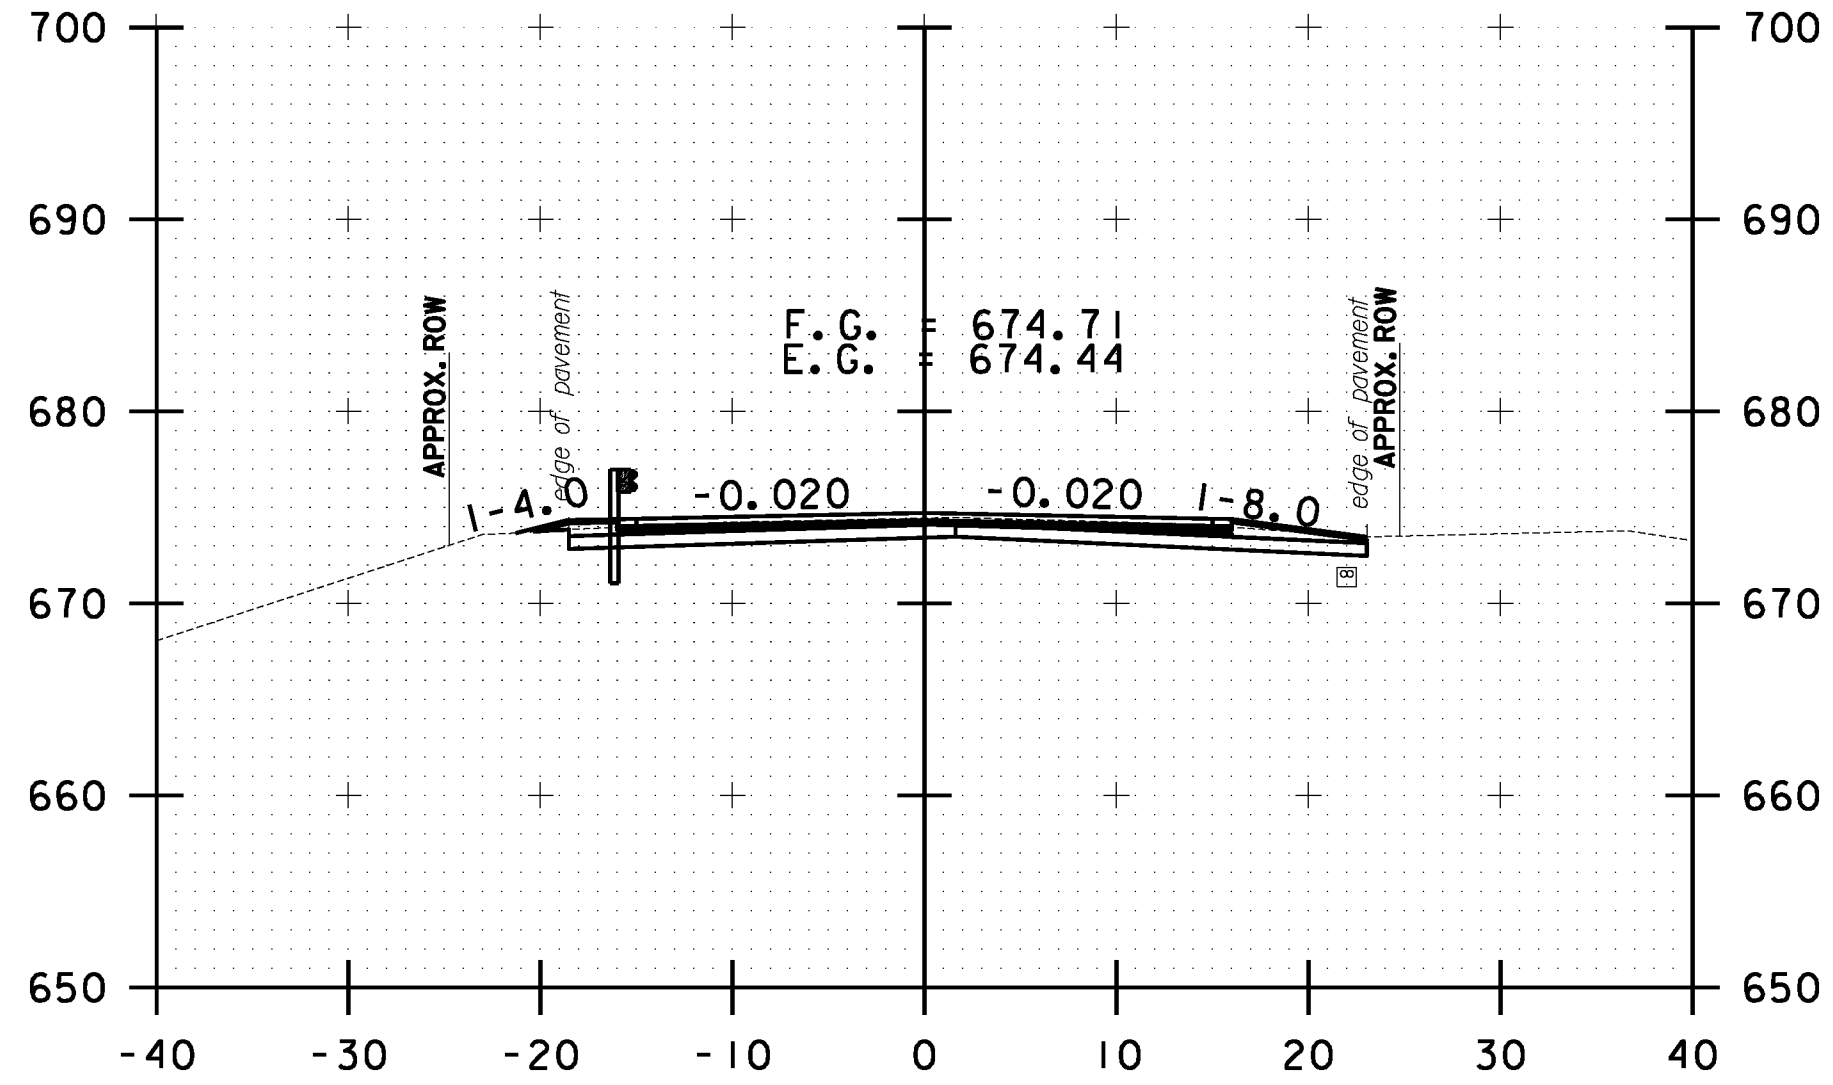


238+50.00

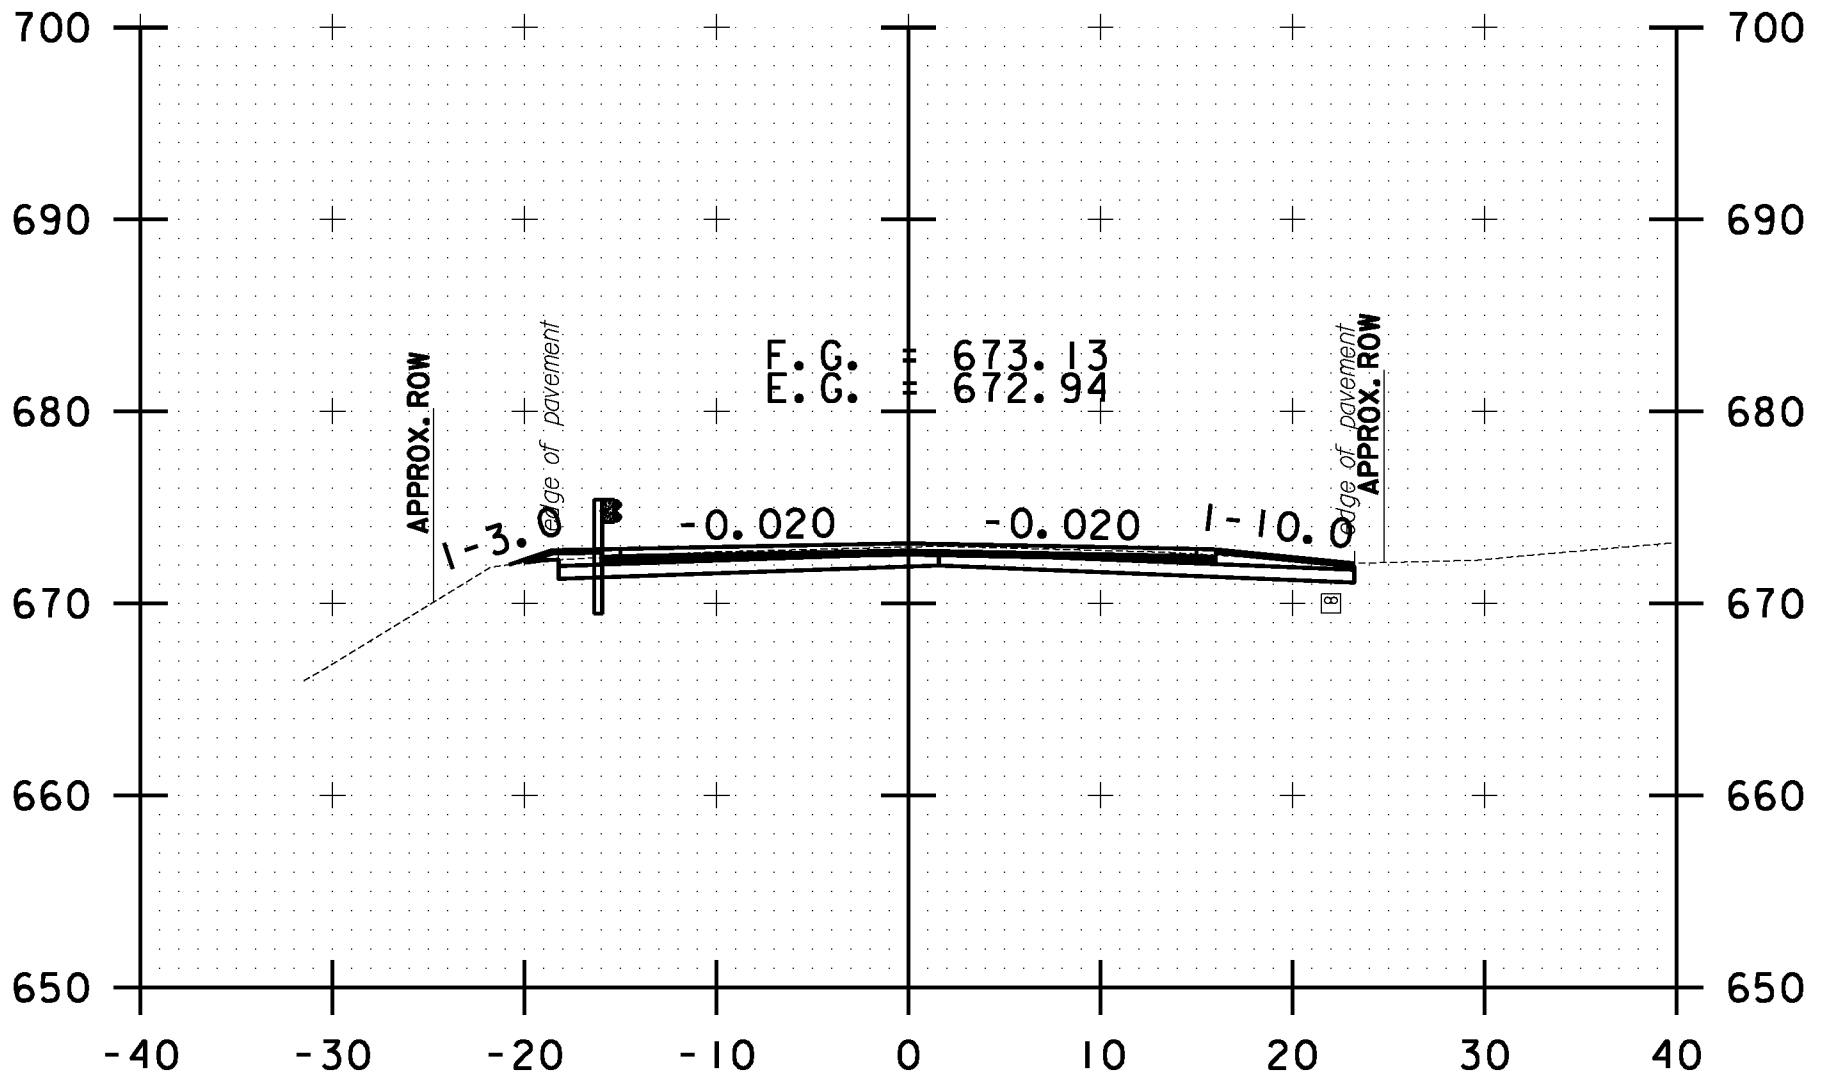


239+50.00

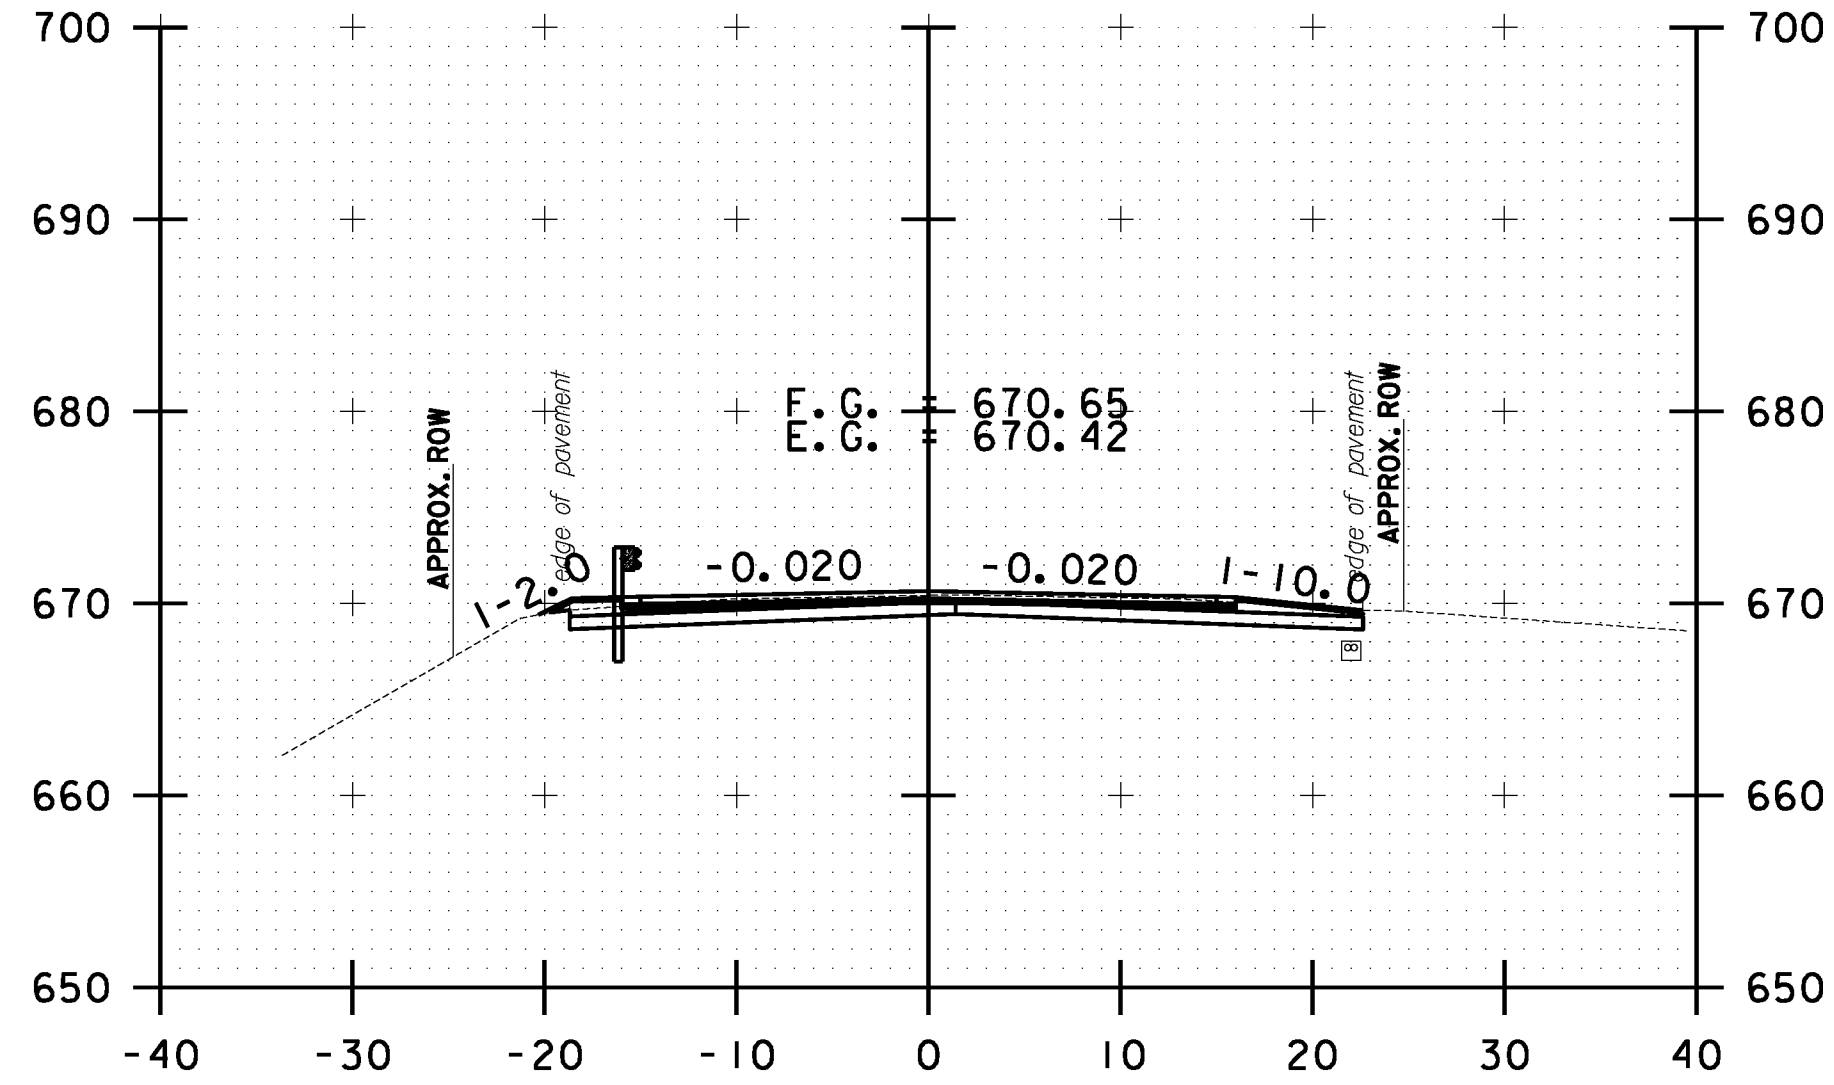


240+50.00

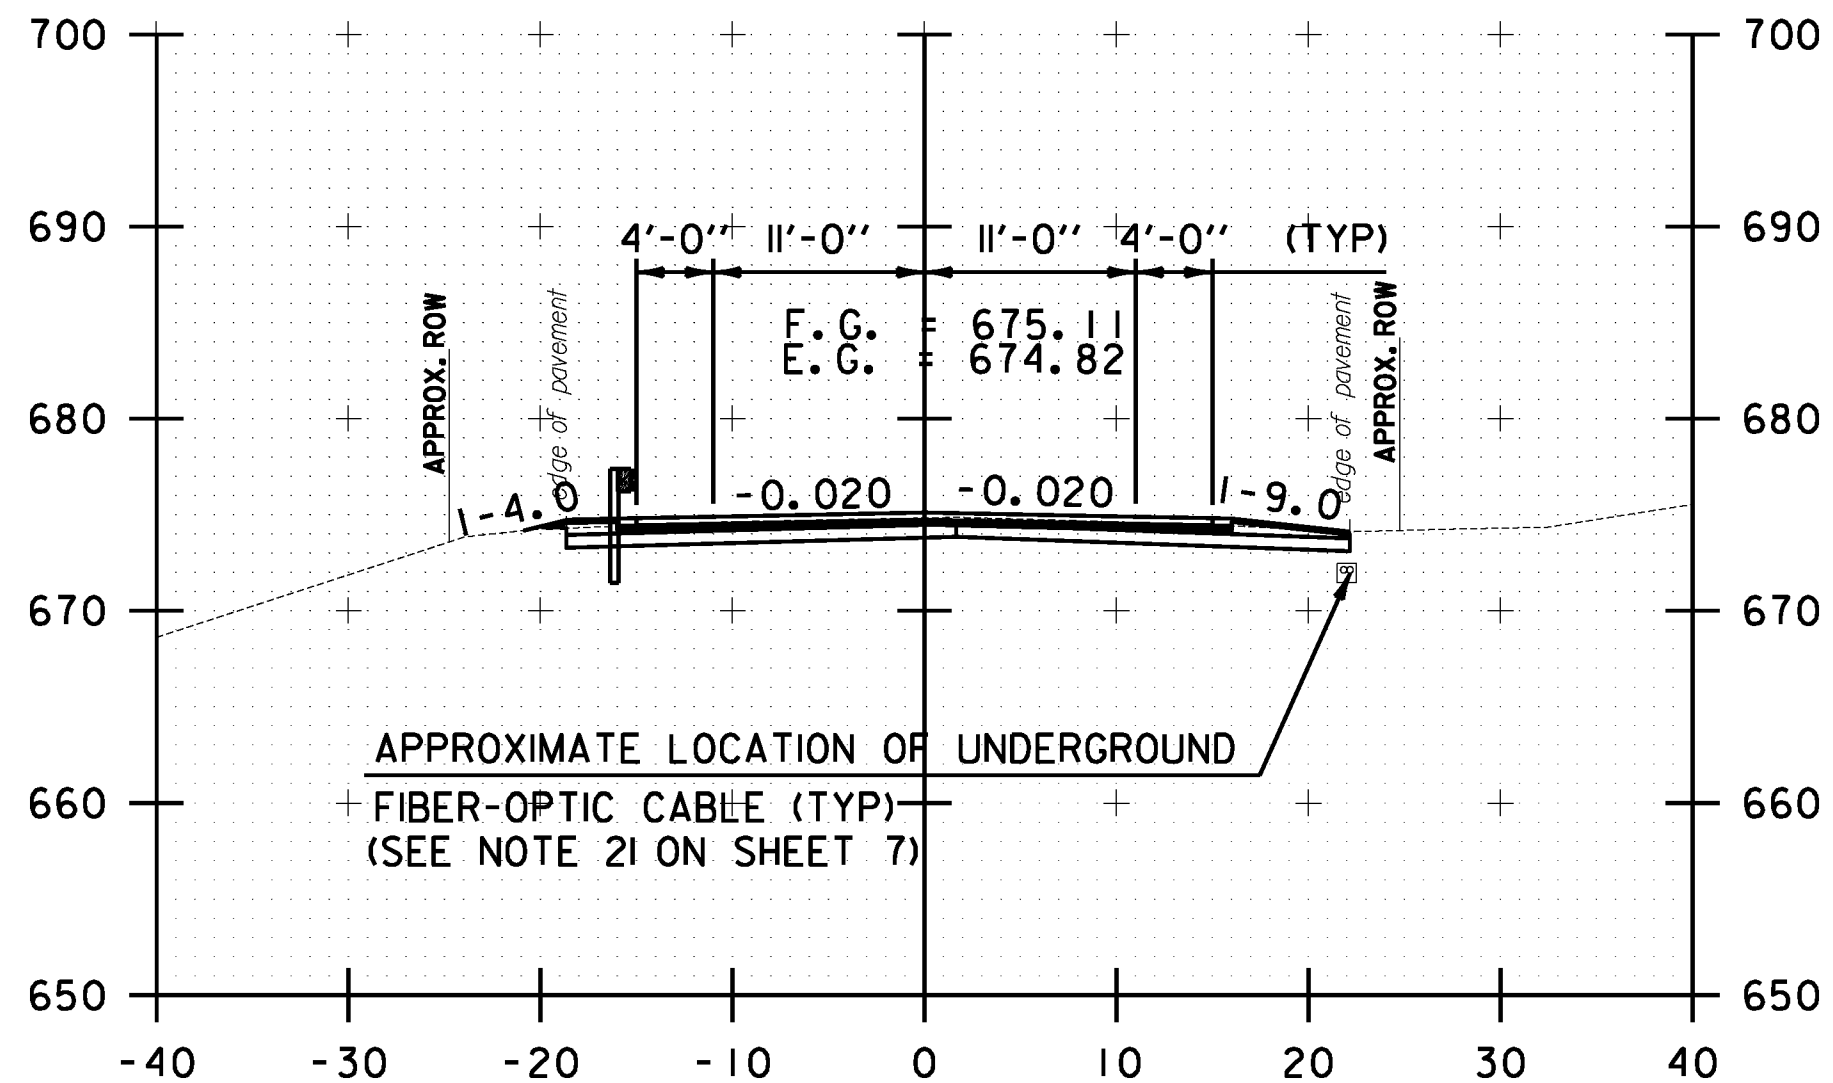


238+00.00

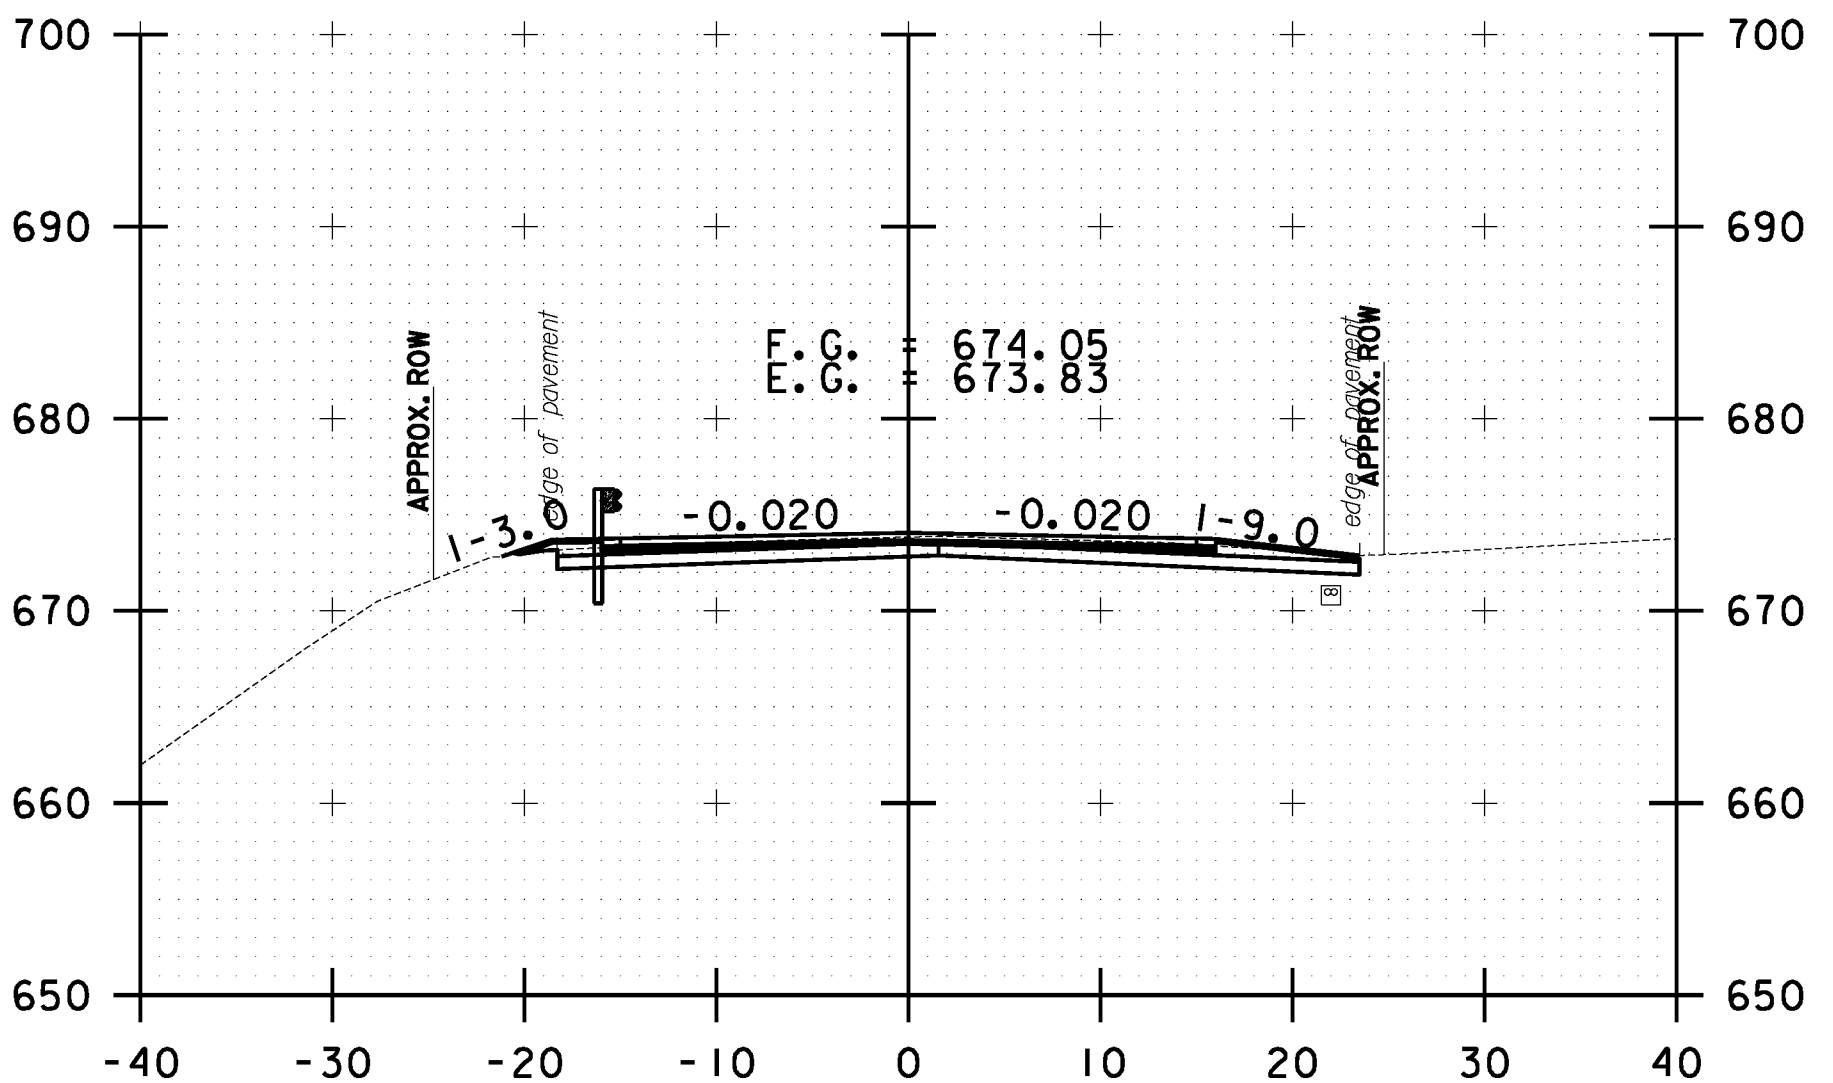

239+00.00

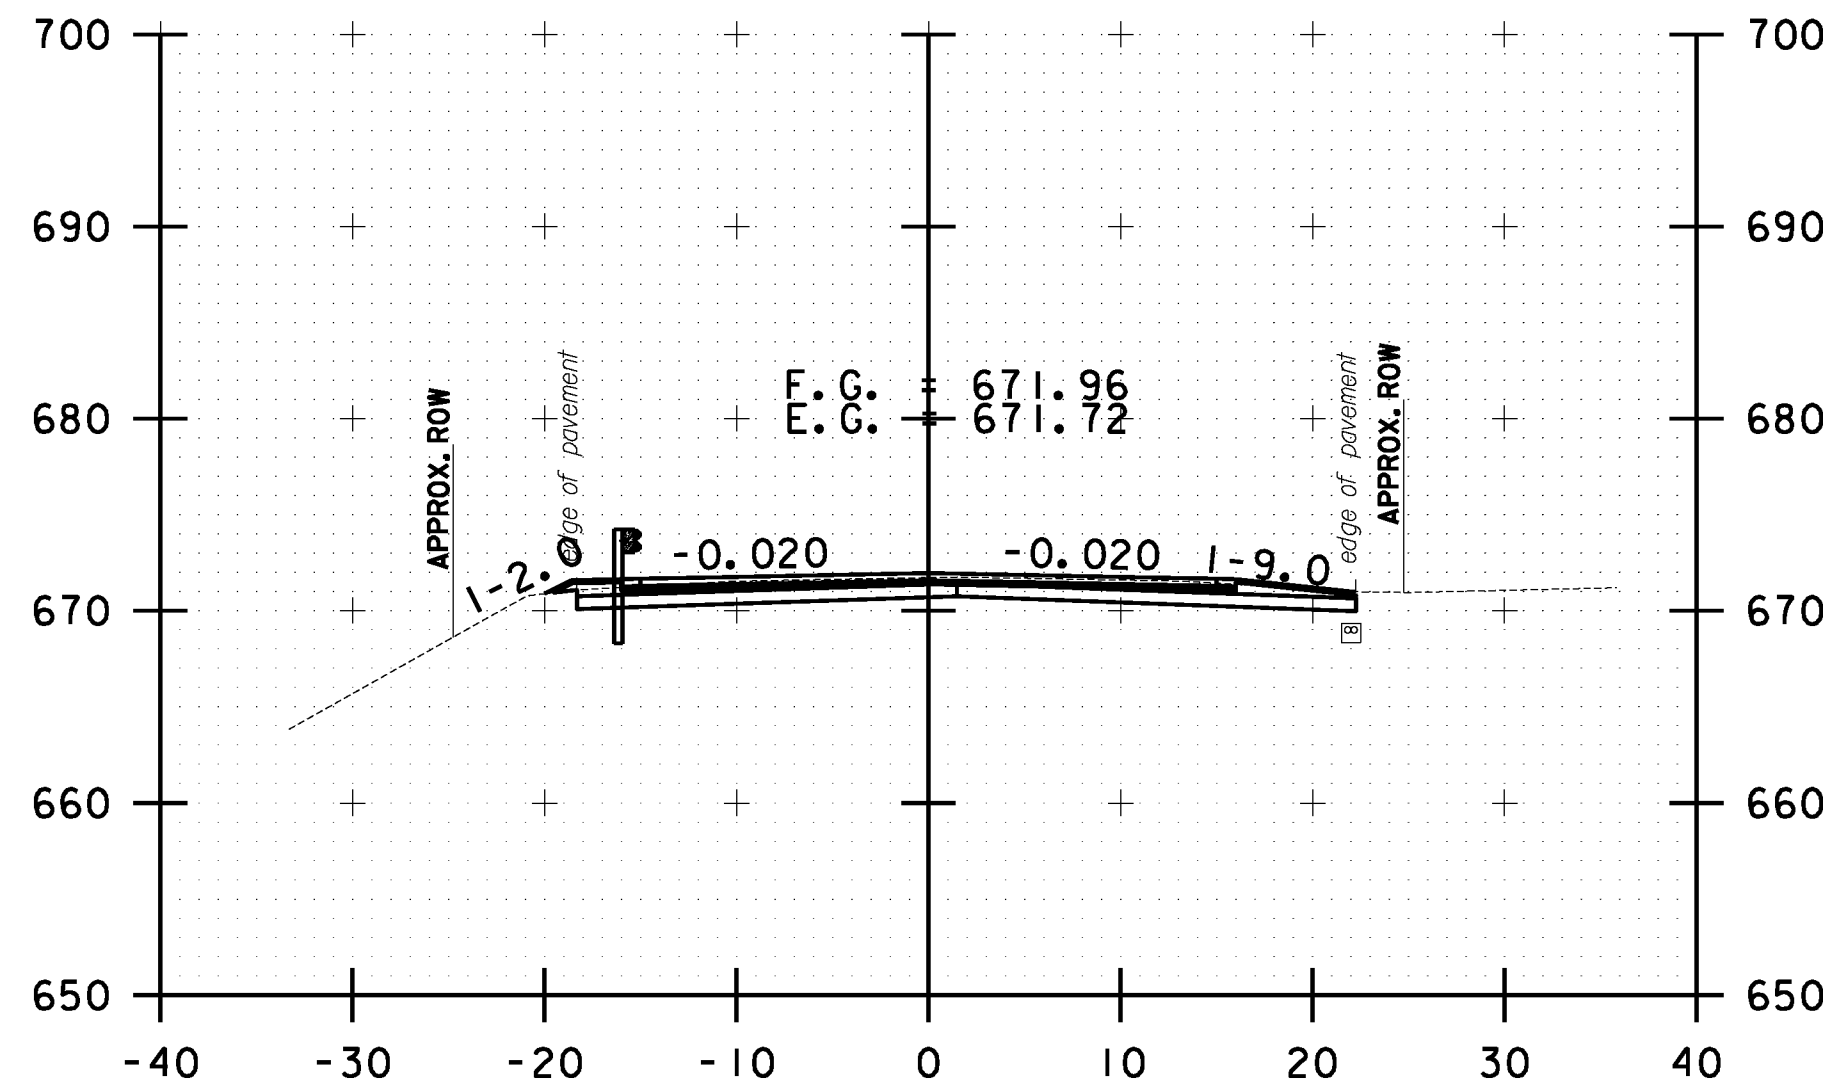

240+00.00

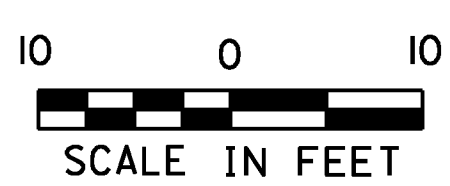

<b>STOCKBRIDGE CROSS SECTION SHEET #75</b>	PROJECT NAME: STOCKBRIDGE-BETHEL
	PROJECT NUMBER: STP 2910(1)
	FILE NAME: z10b214_stock_xc.dgn
	PLOT DATE: 3/17/2014
	PROJECT LEADER: D.E.G.
	DESIGNED BY: L.M.B.
	IPARM FILE: z10b214xs75.1
	CHECKED BY: J.P.S.
	SHEET 288 OF 397