




FILE NAME = Y:\P\c\ass\ANY\K2\22426\CA001\MSTN\10b214\_stock.nc.dgn  
 DATE/TIME = 3/17/2014  
 USER = 4916

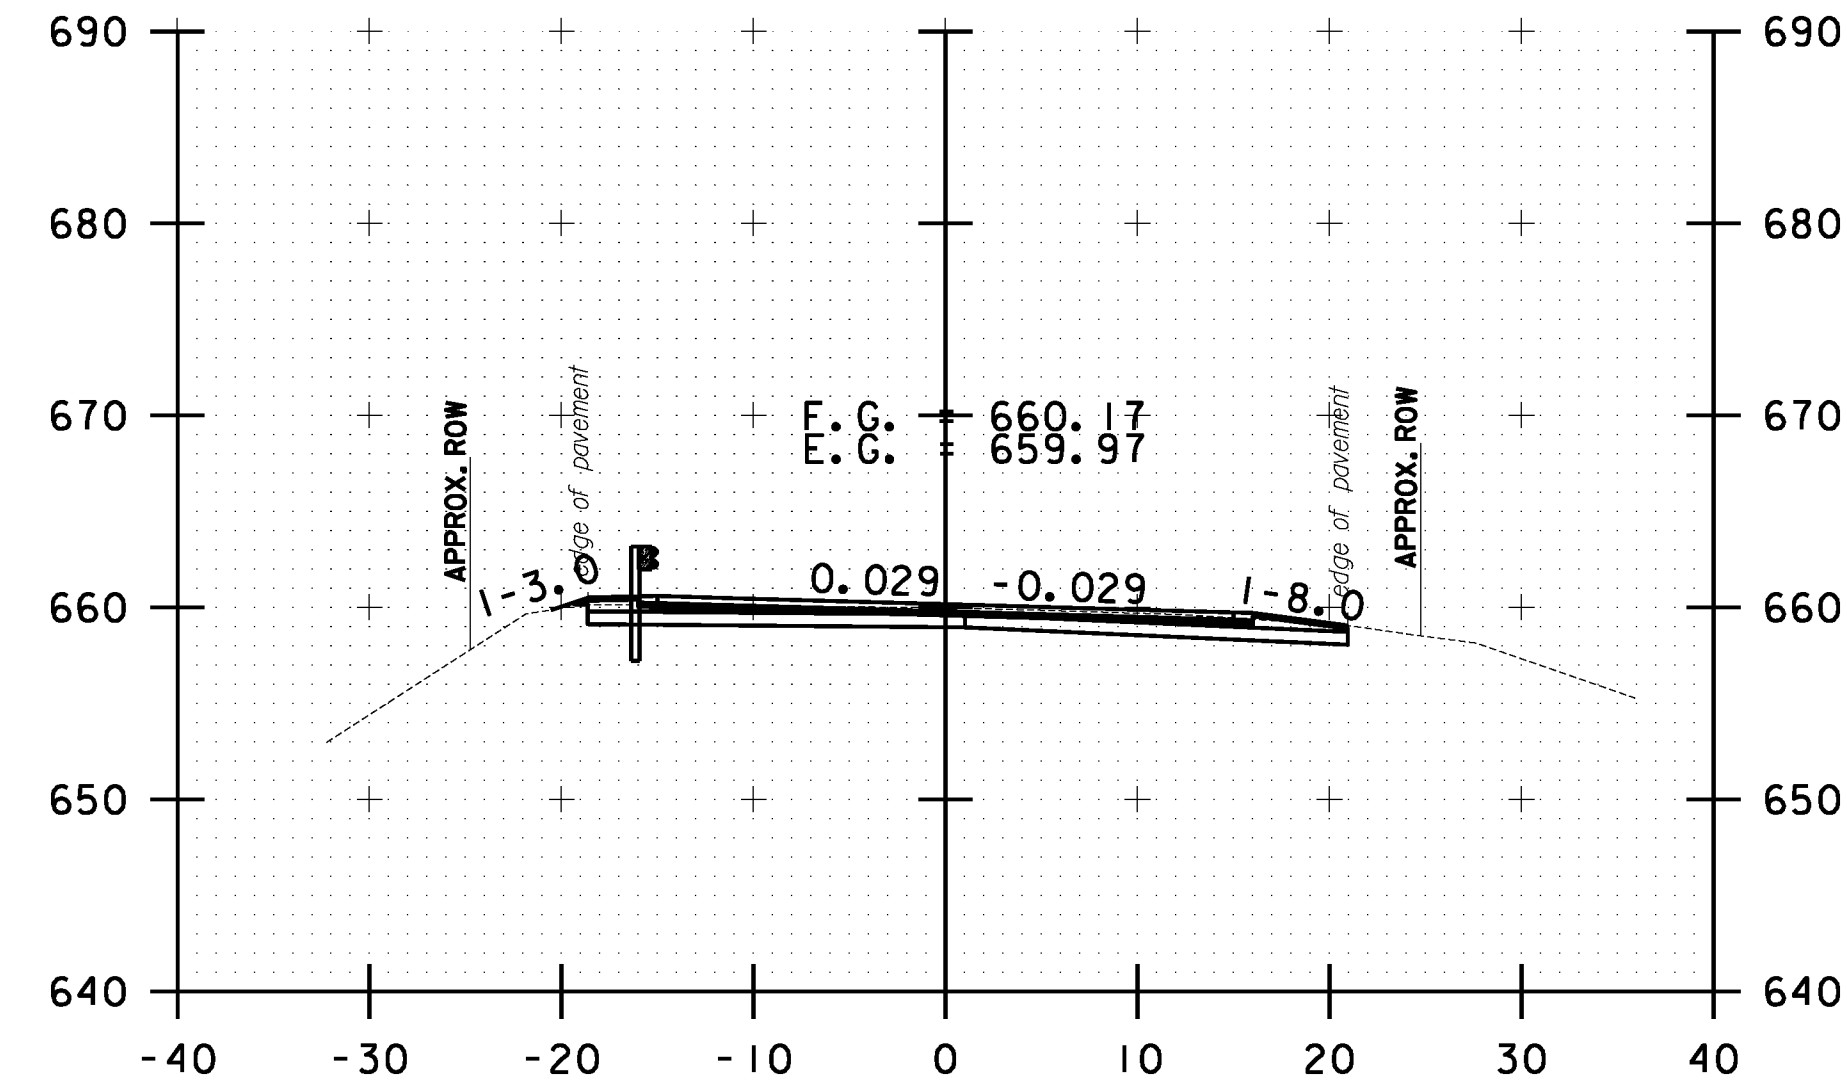


244+50.00

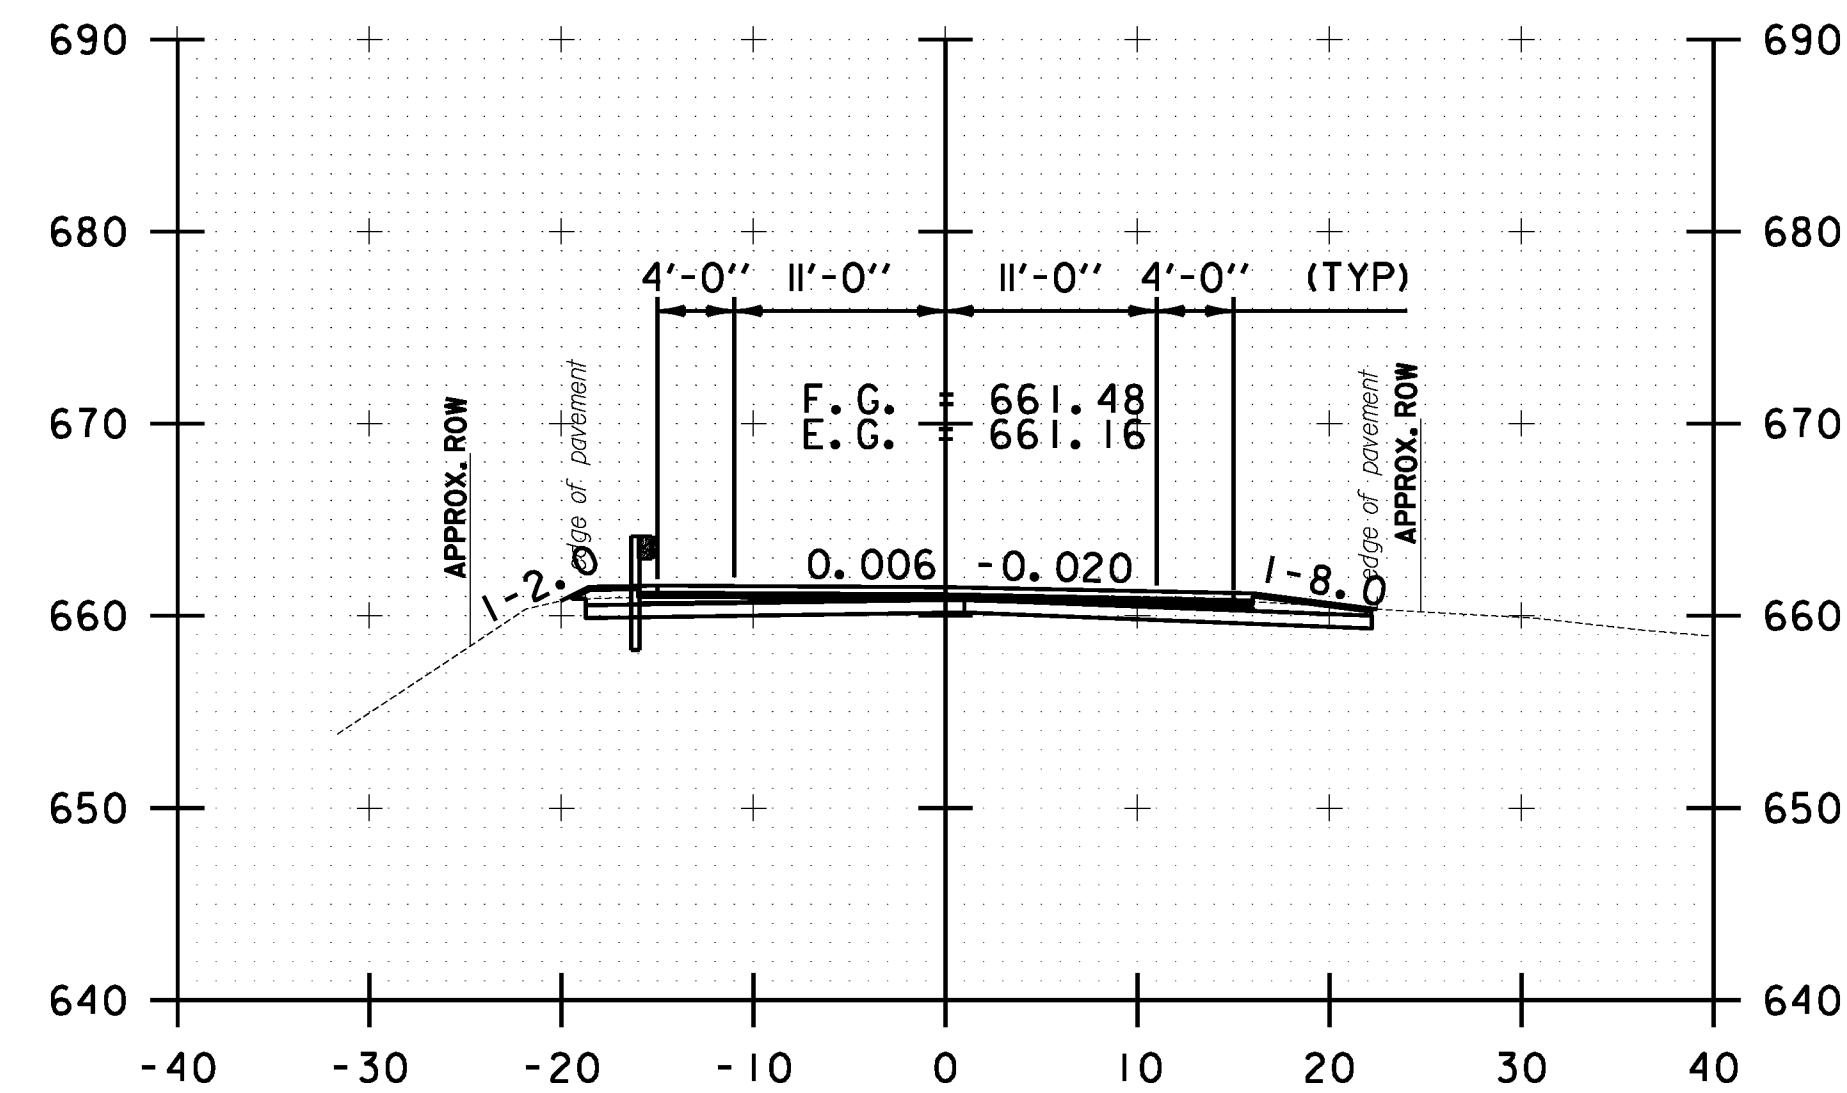


244+00.00

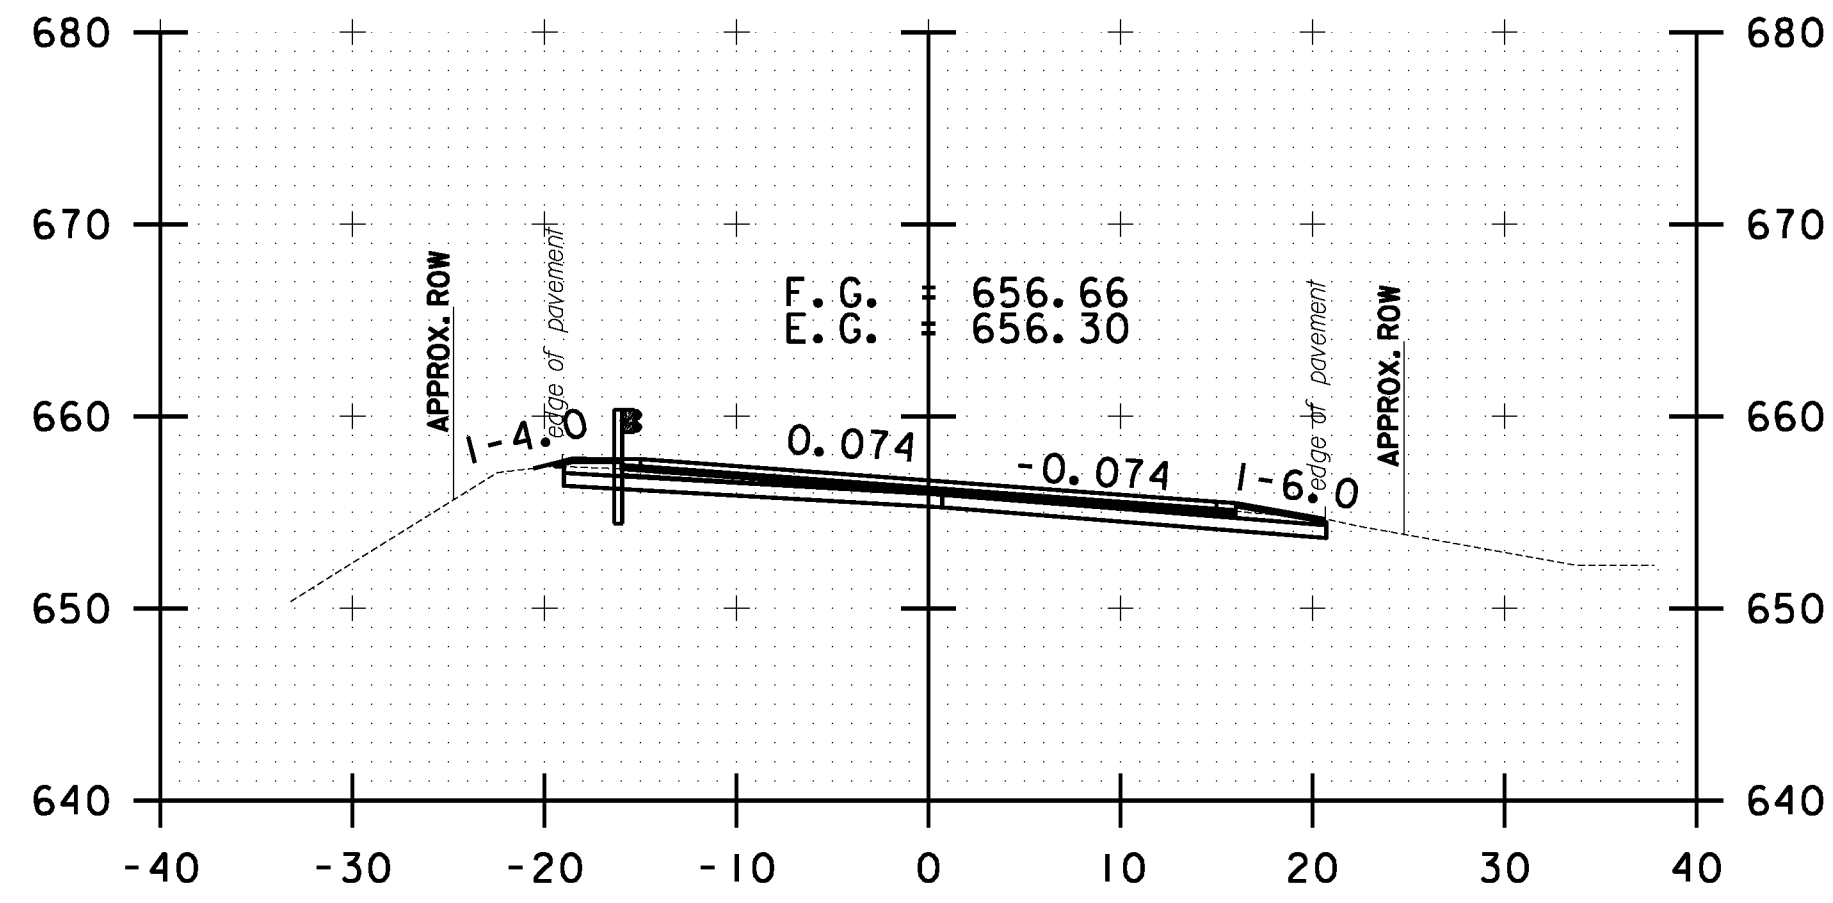


246+00.00

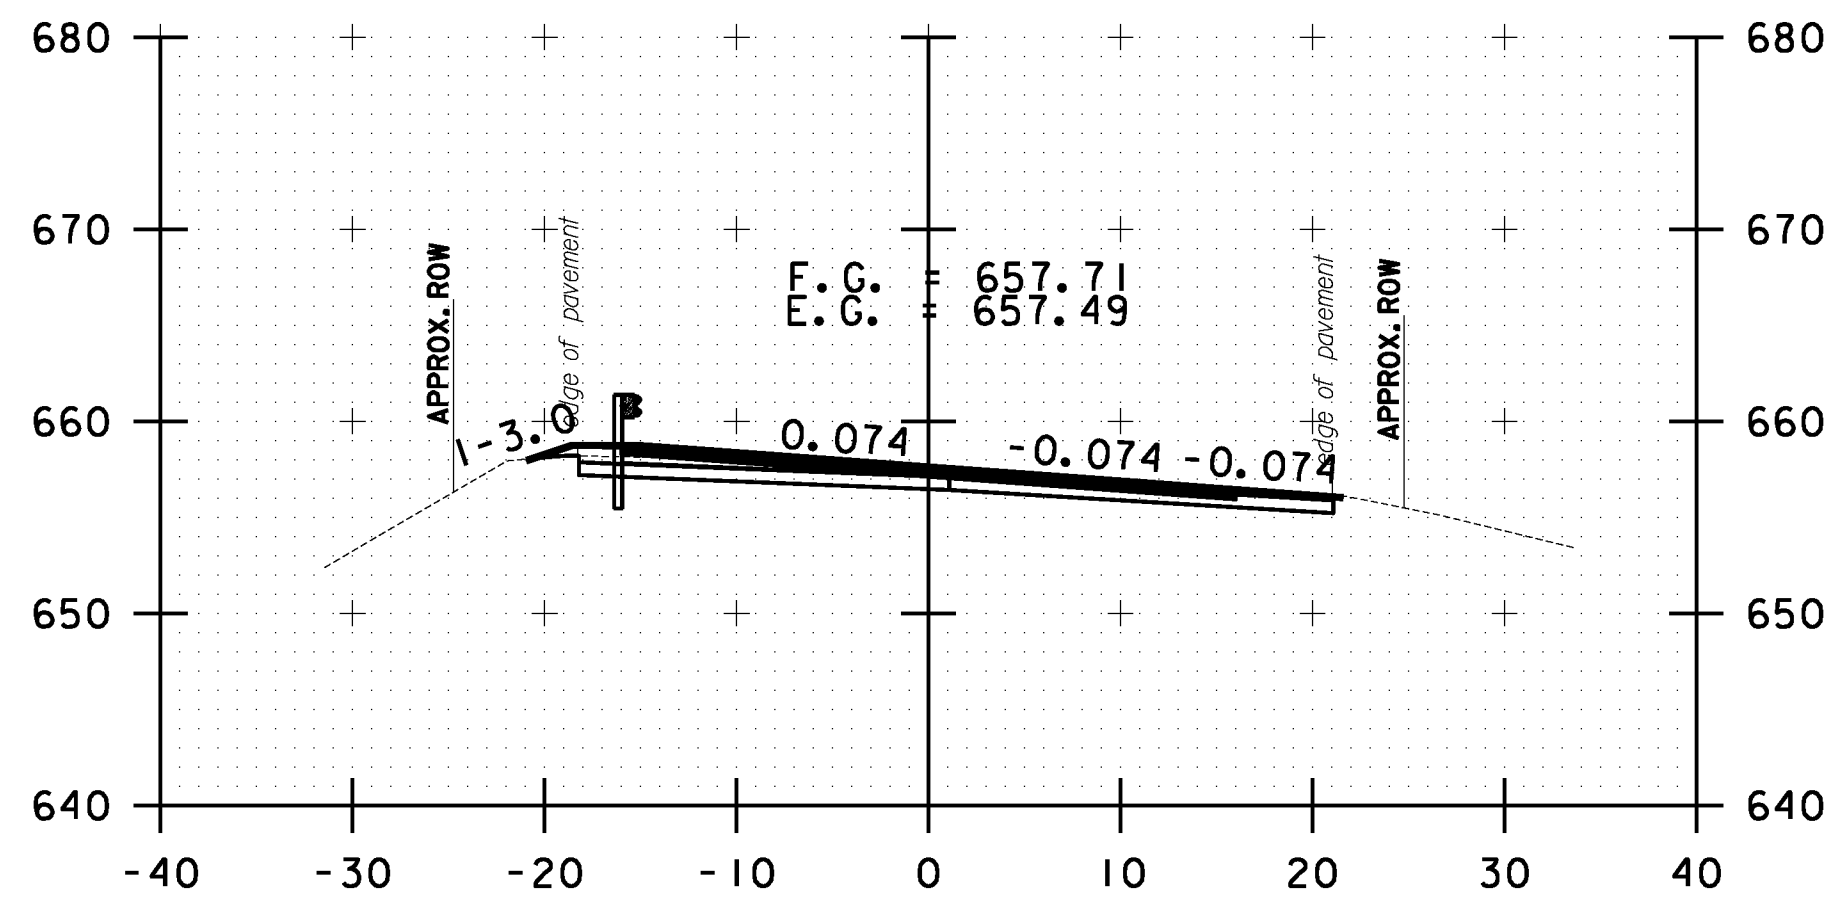


245+50.00

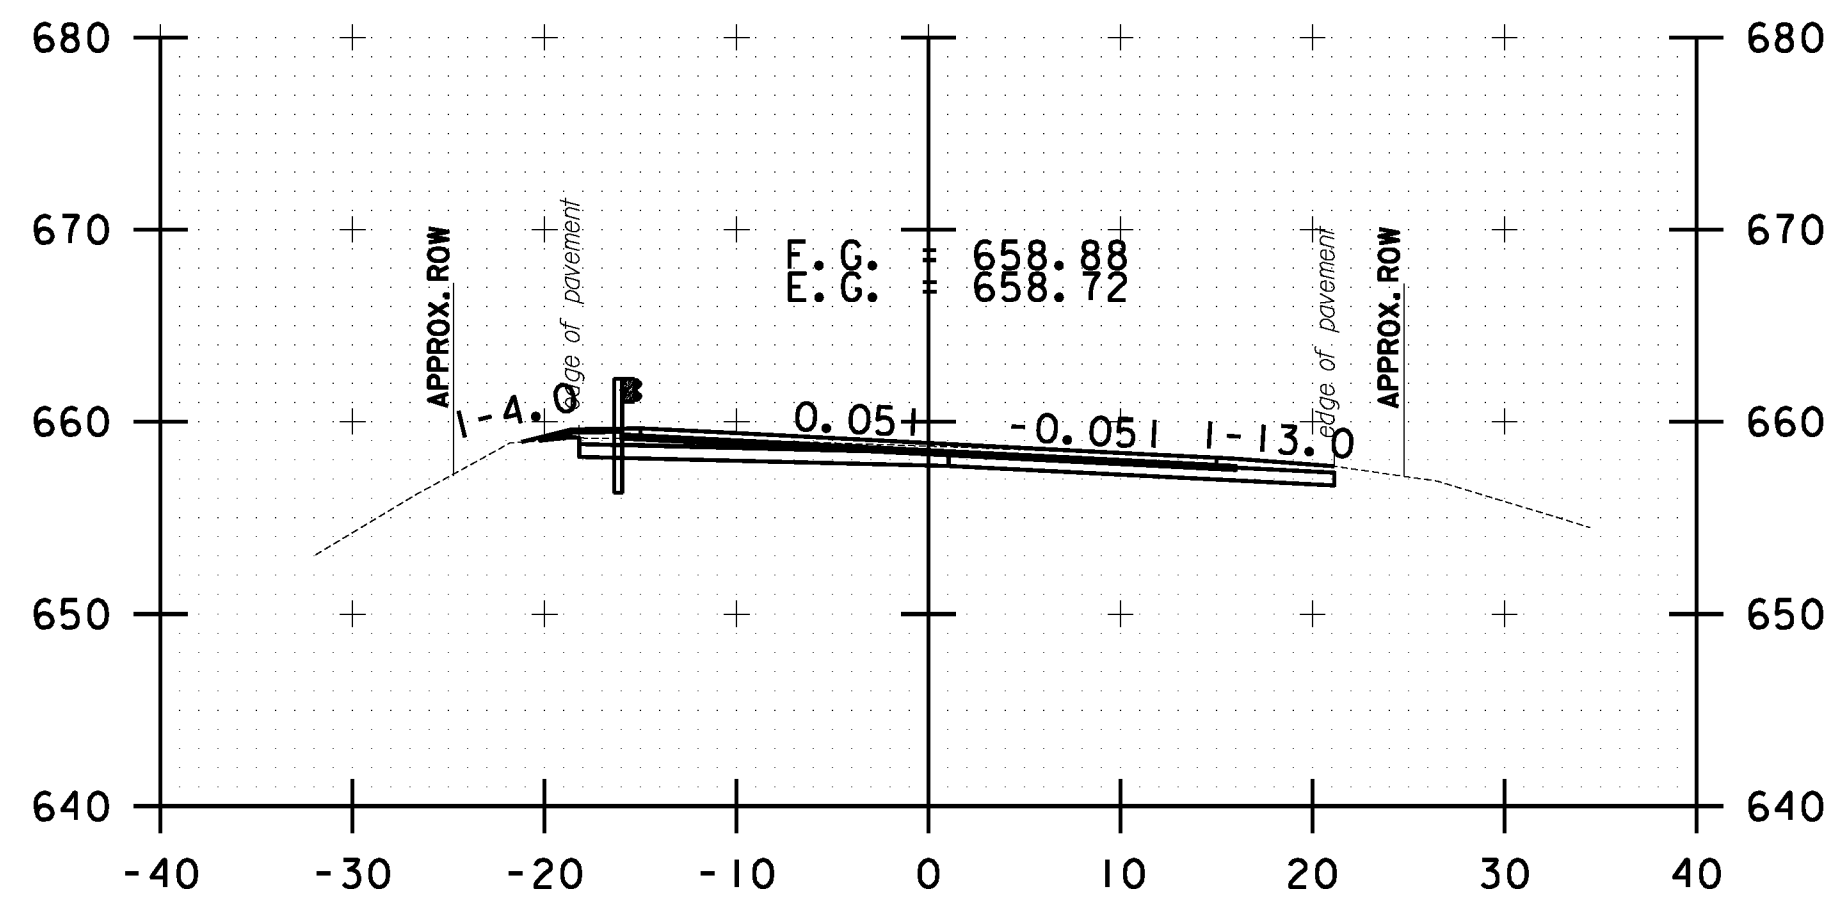

245+00.00

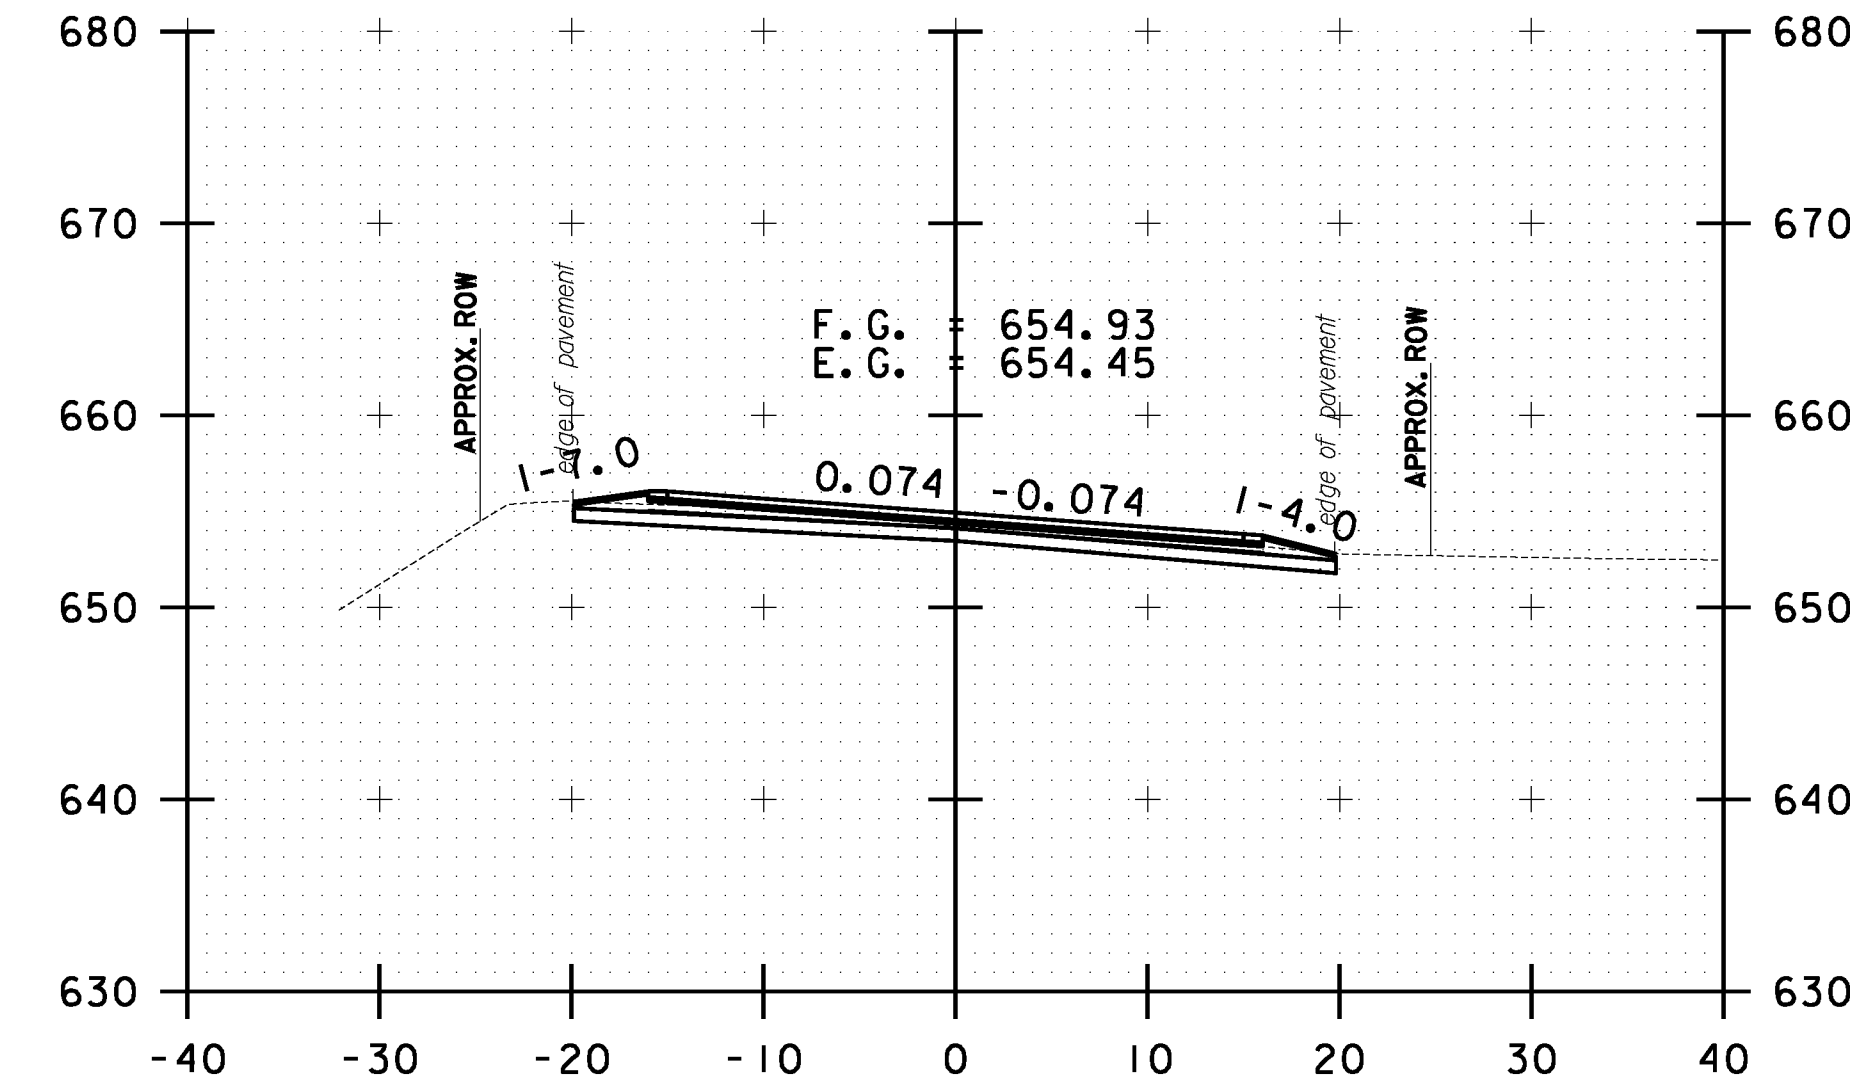

247+00.00

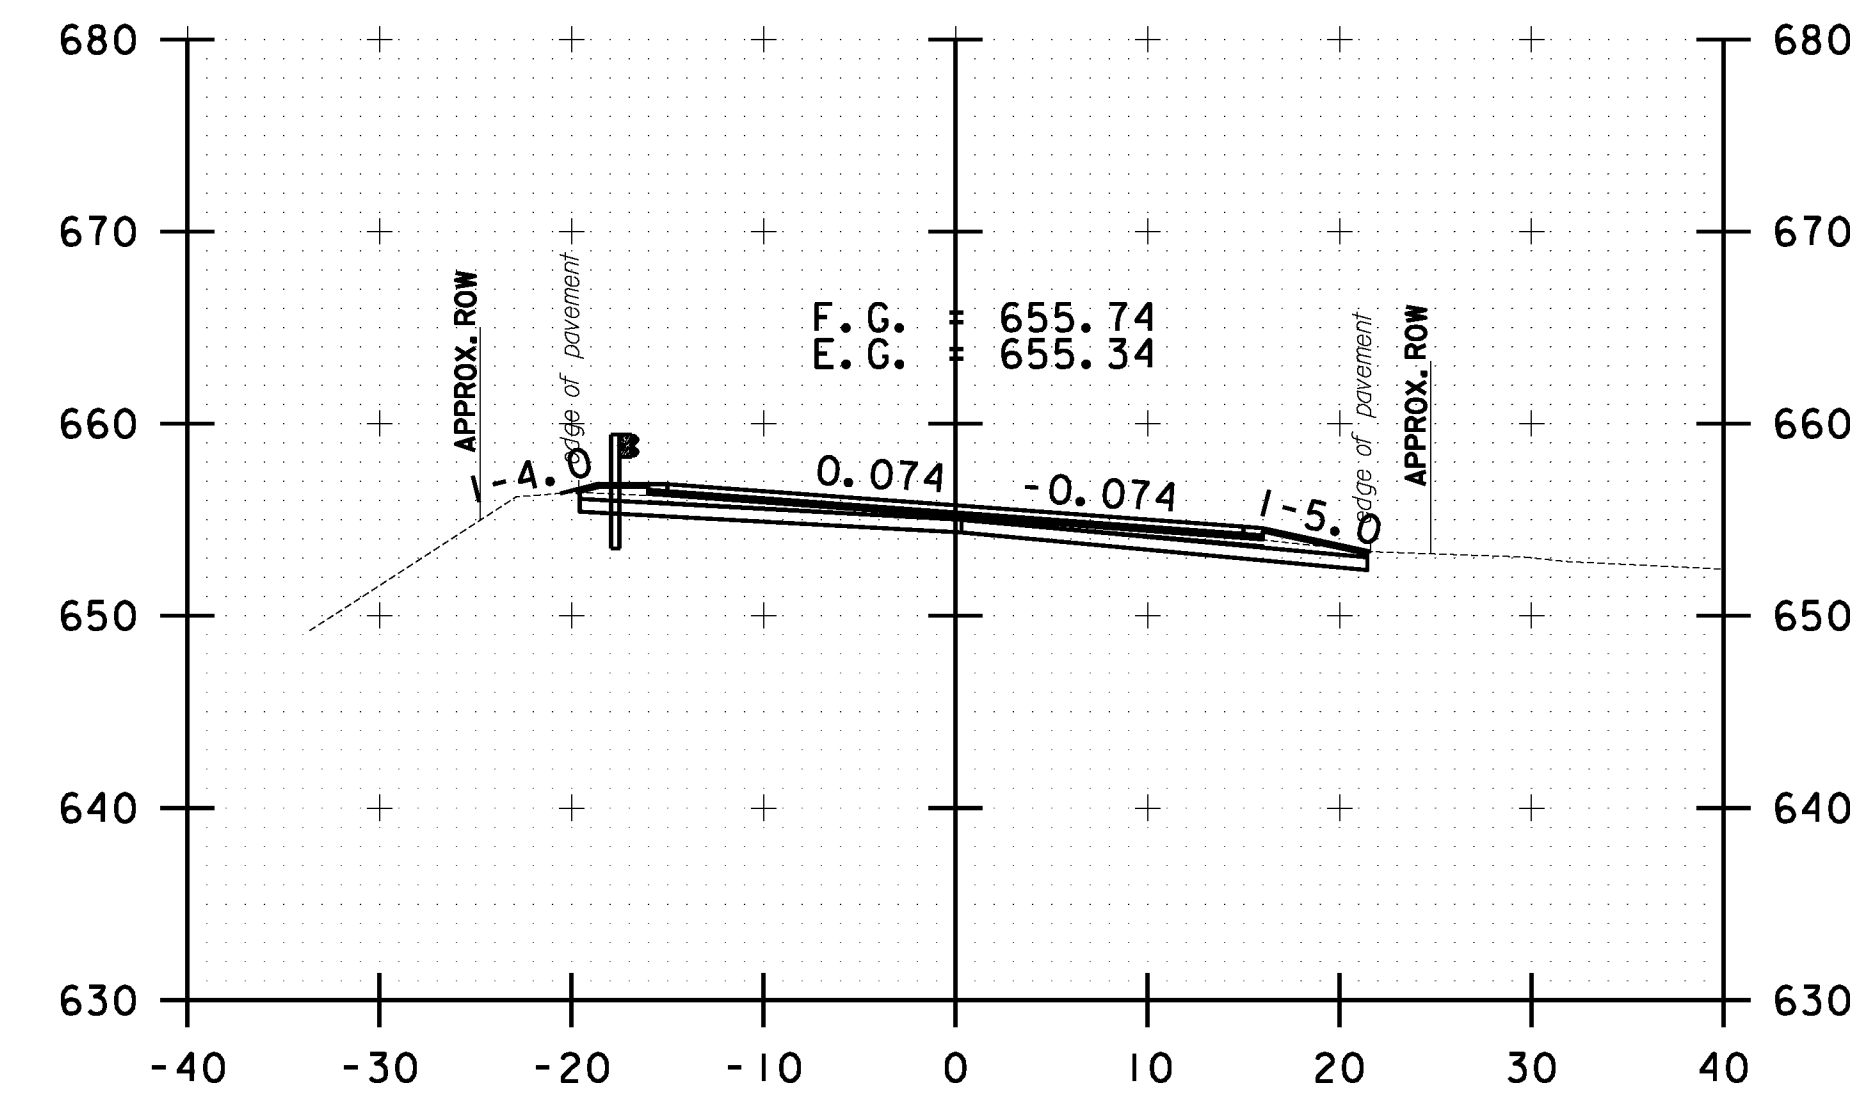

246+50.00



<b>STOCKBRIDGE CROSS SECTION SHEET #77</b>	PROJECT NAME: STOCKBRIDGE-BETHEL
	PROJECT NUMBER: STP 2910(1)
	FILE NAME: z10b214_stock.xc.dgn
	IPARM FILE: z10b214xs77.1
	PLOT DATE: 3/17/2014
	DRAWN BY: W.G.P.
	CHECKED BY: J.P.S.
	SHEET 290 OF 397