




FILE NAME = Y:\P\c\res\any\k2\22425\CA001\MSTN\10b214_bethel.xc.dgn
 DATE/TIME = 3/17/2014
 USER = 4916

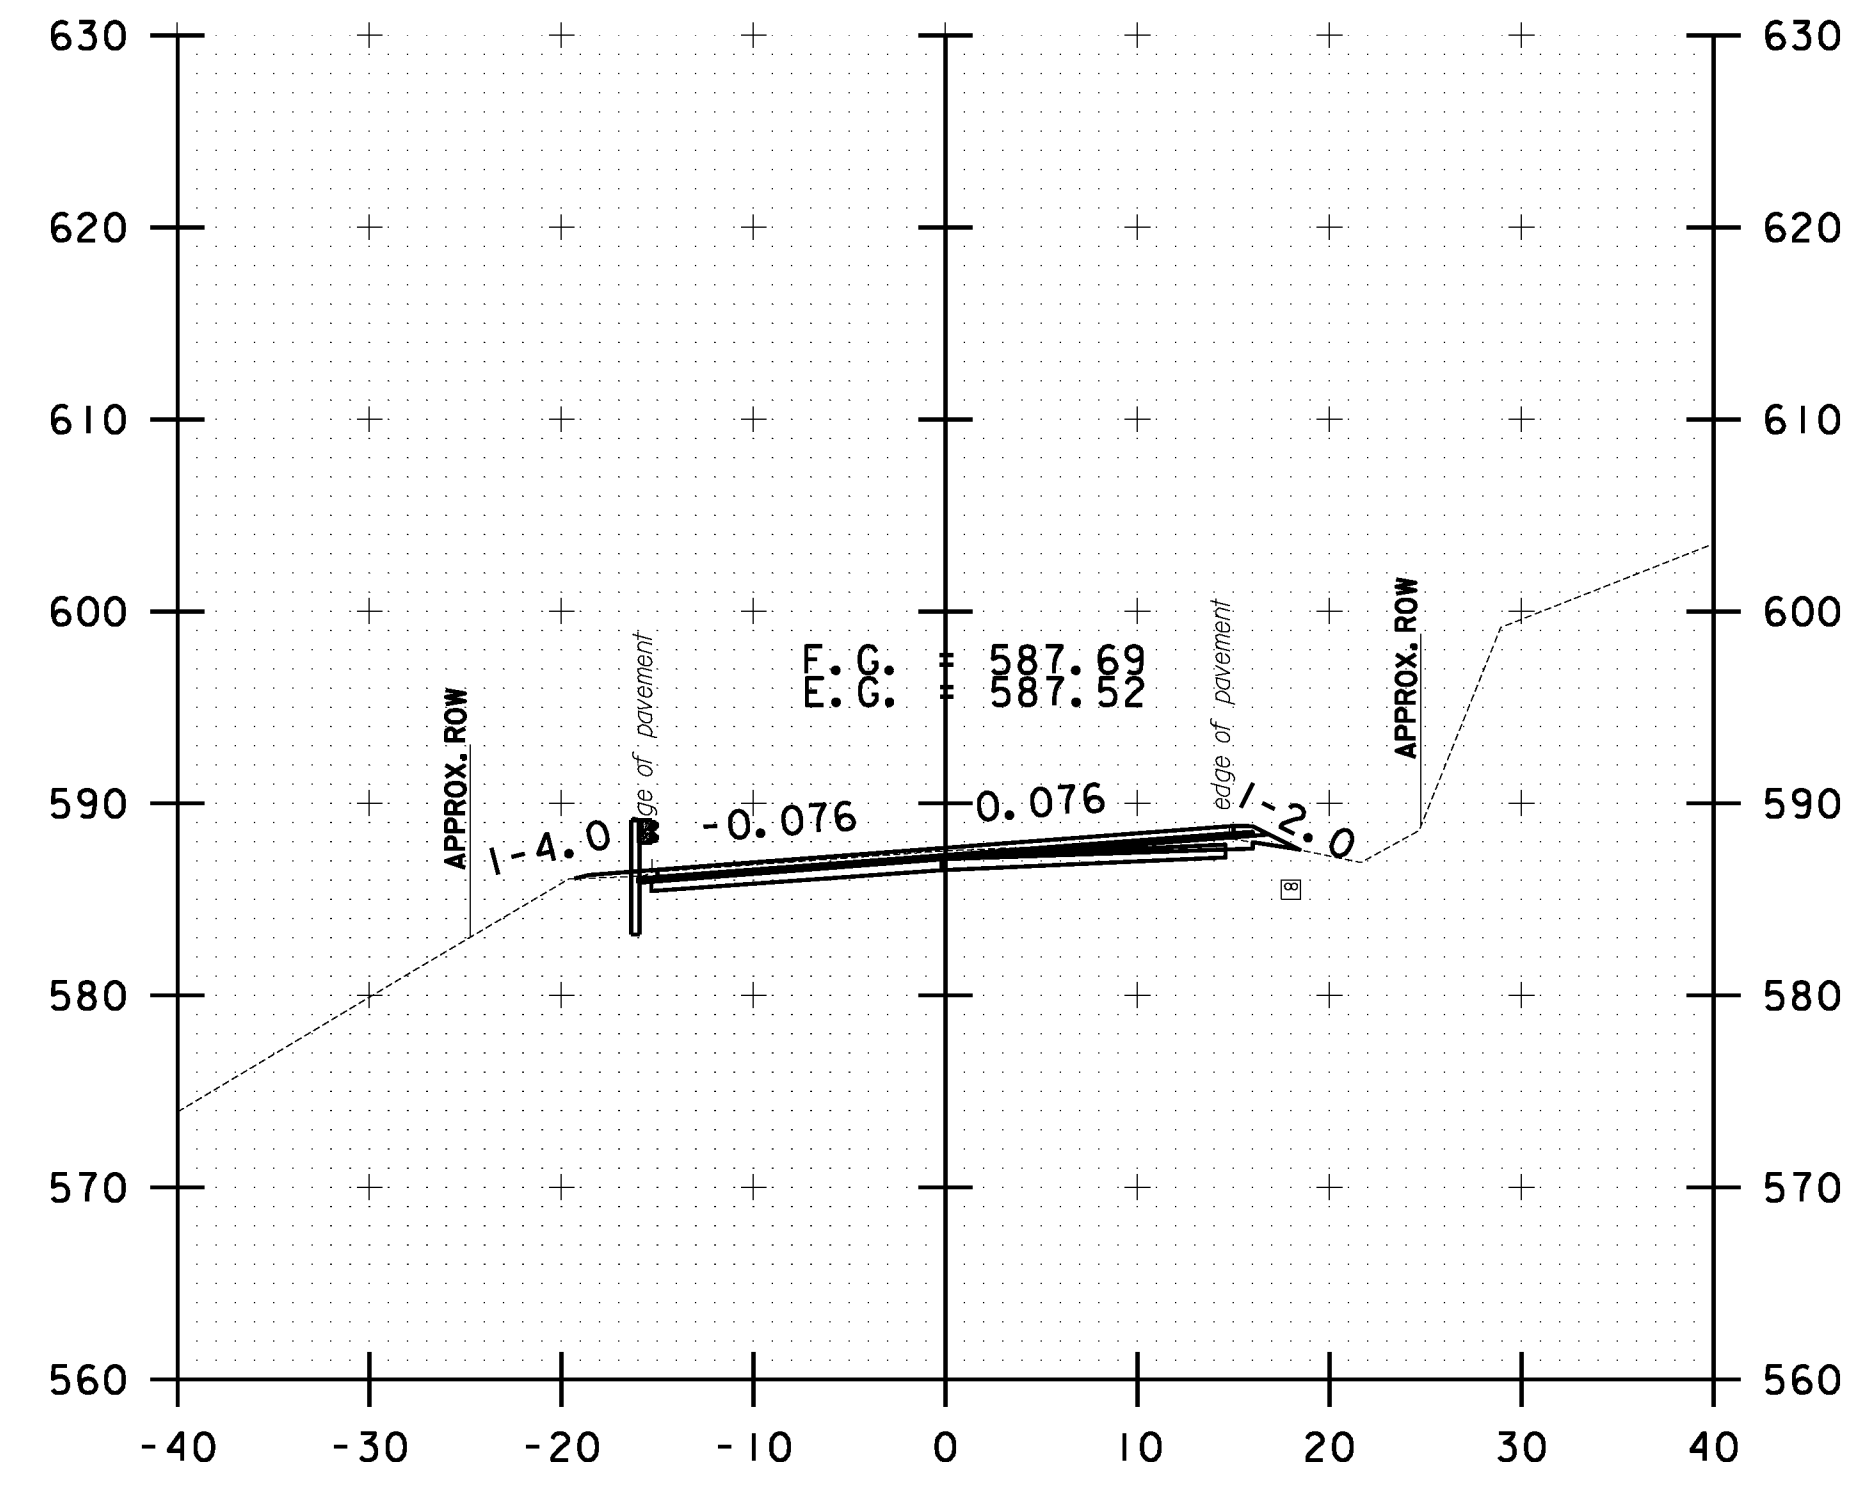


B 0+50.00

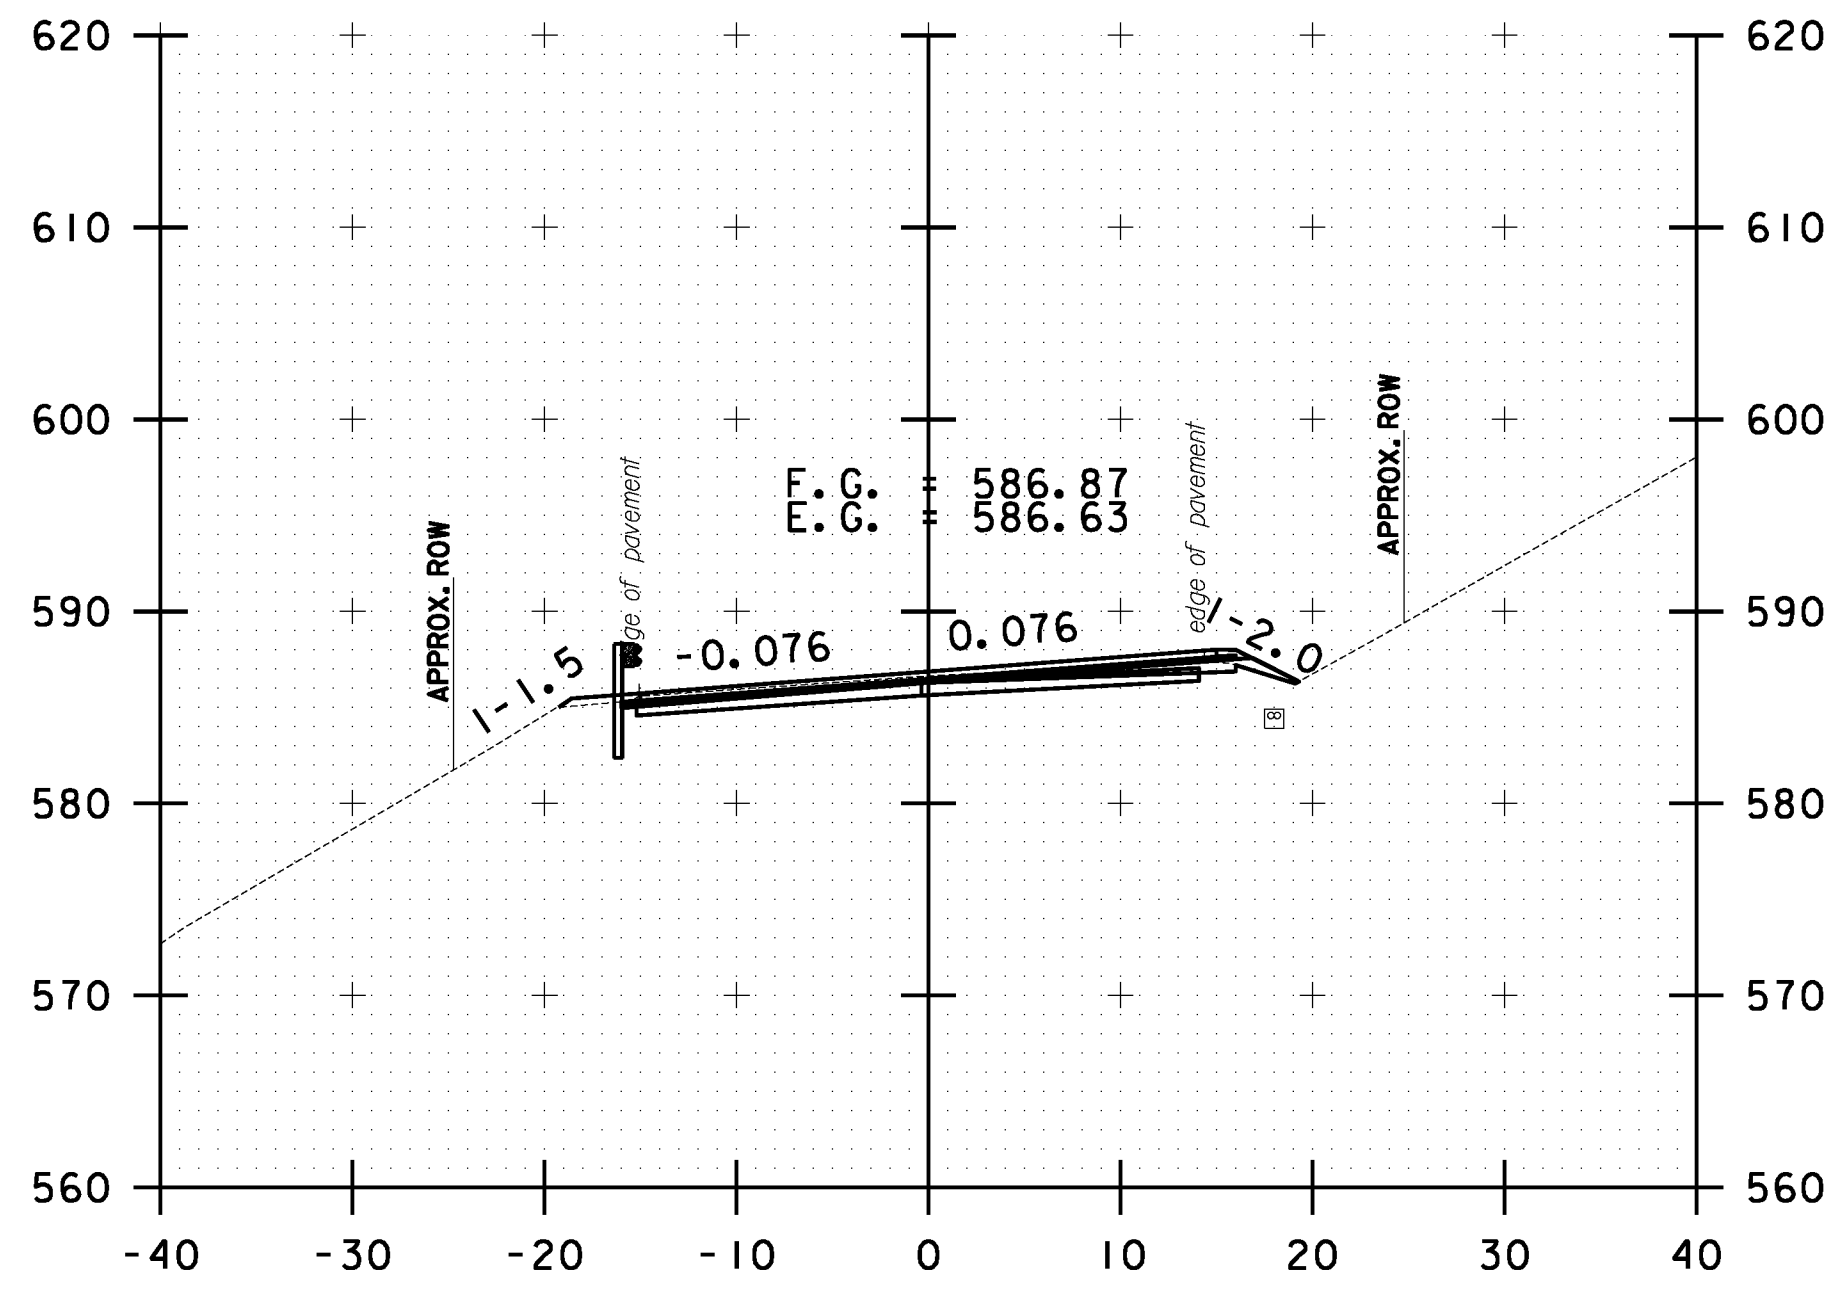


B 1+50.00

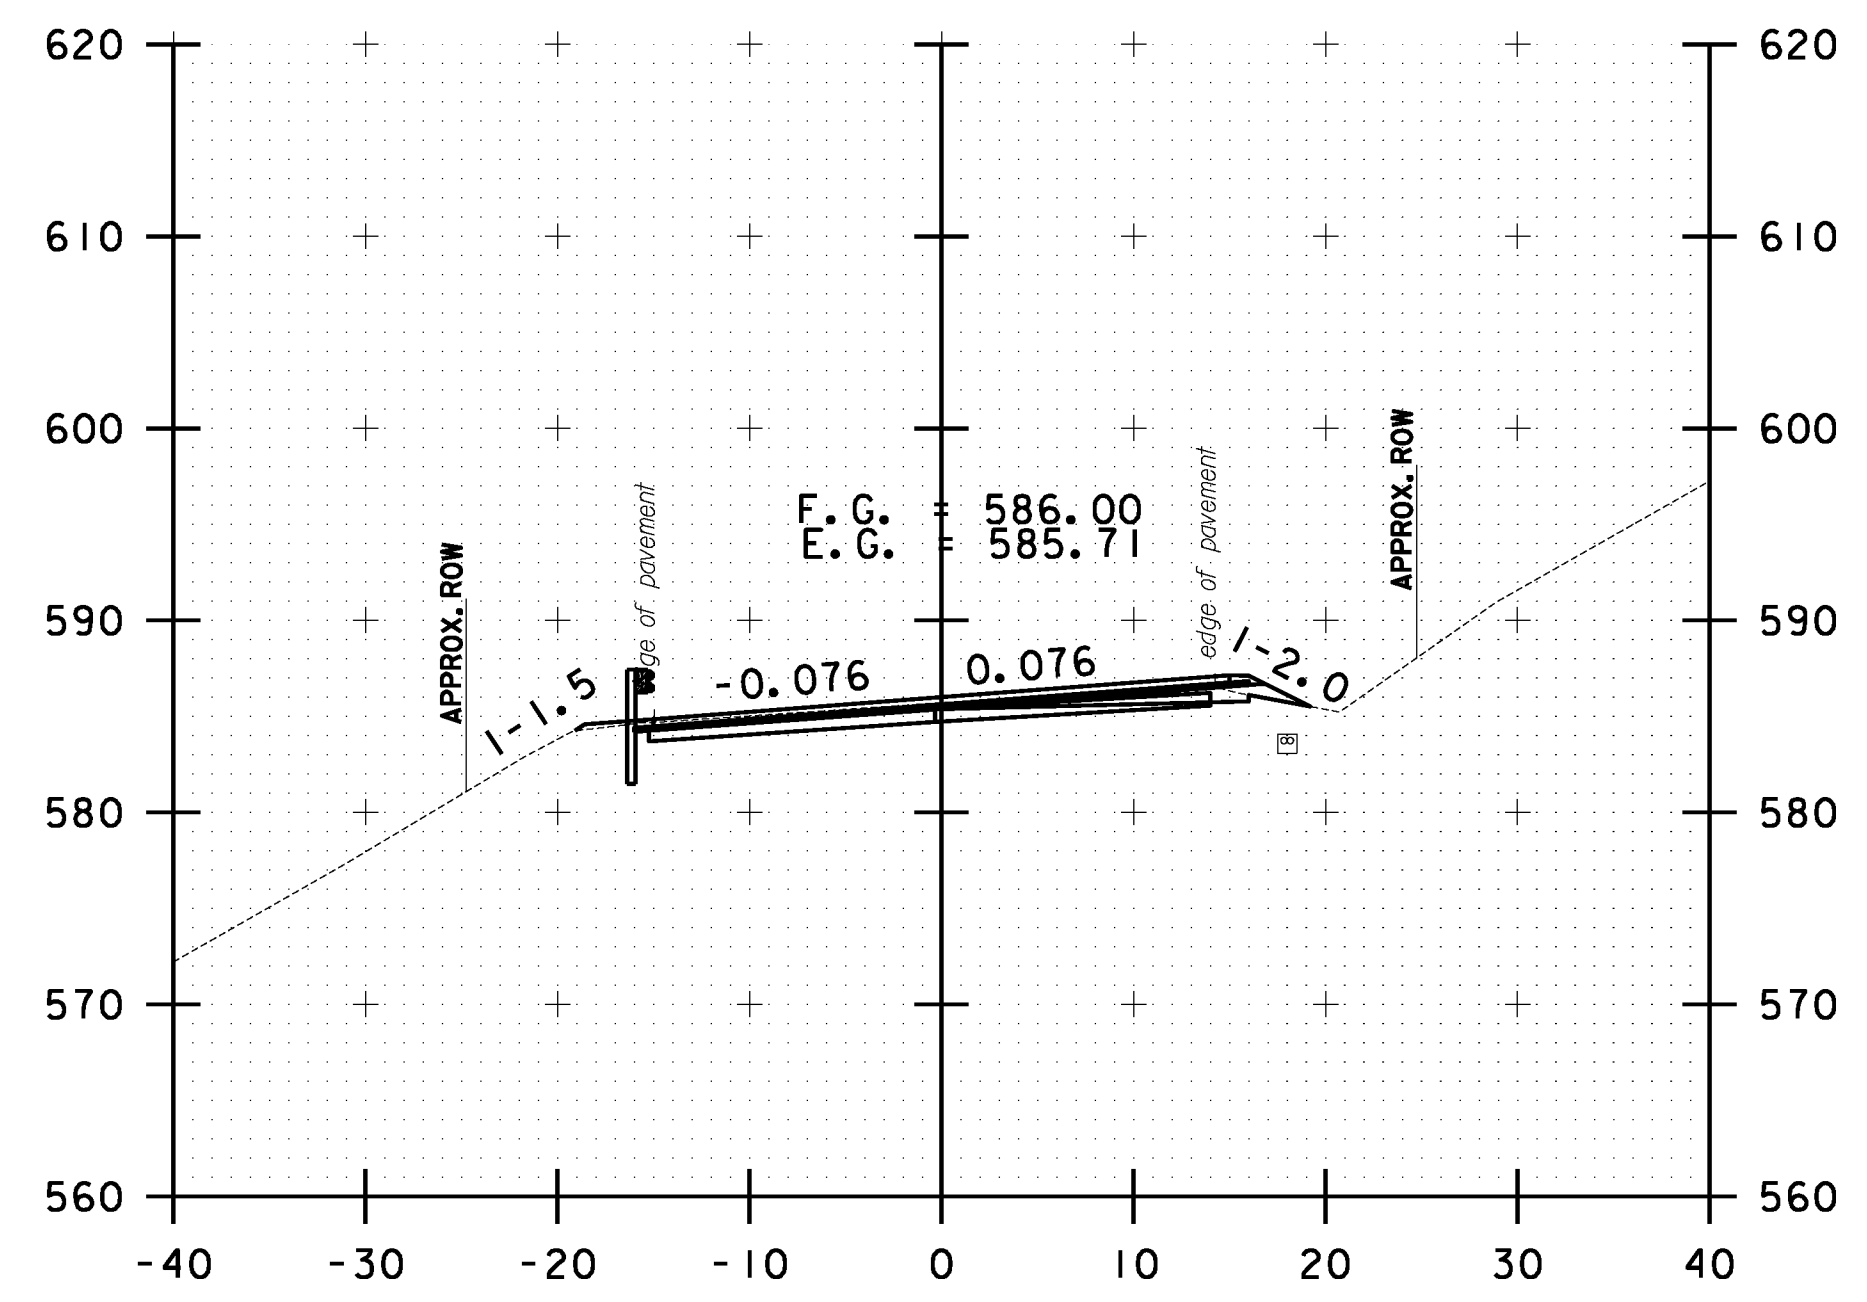


B 2+50.00

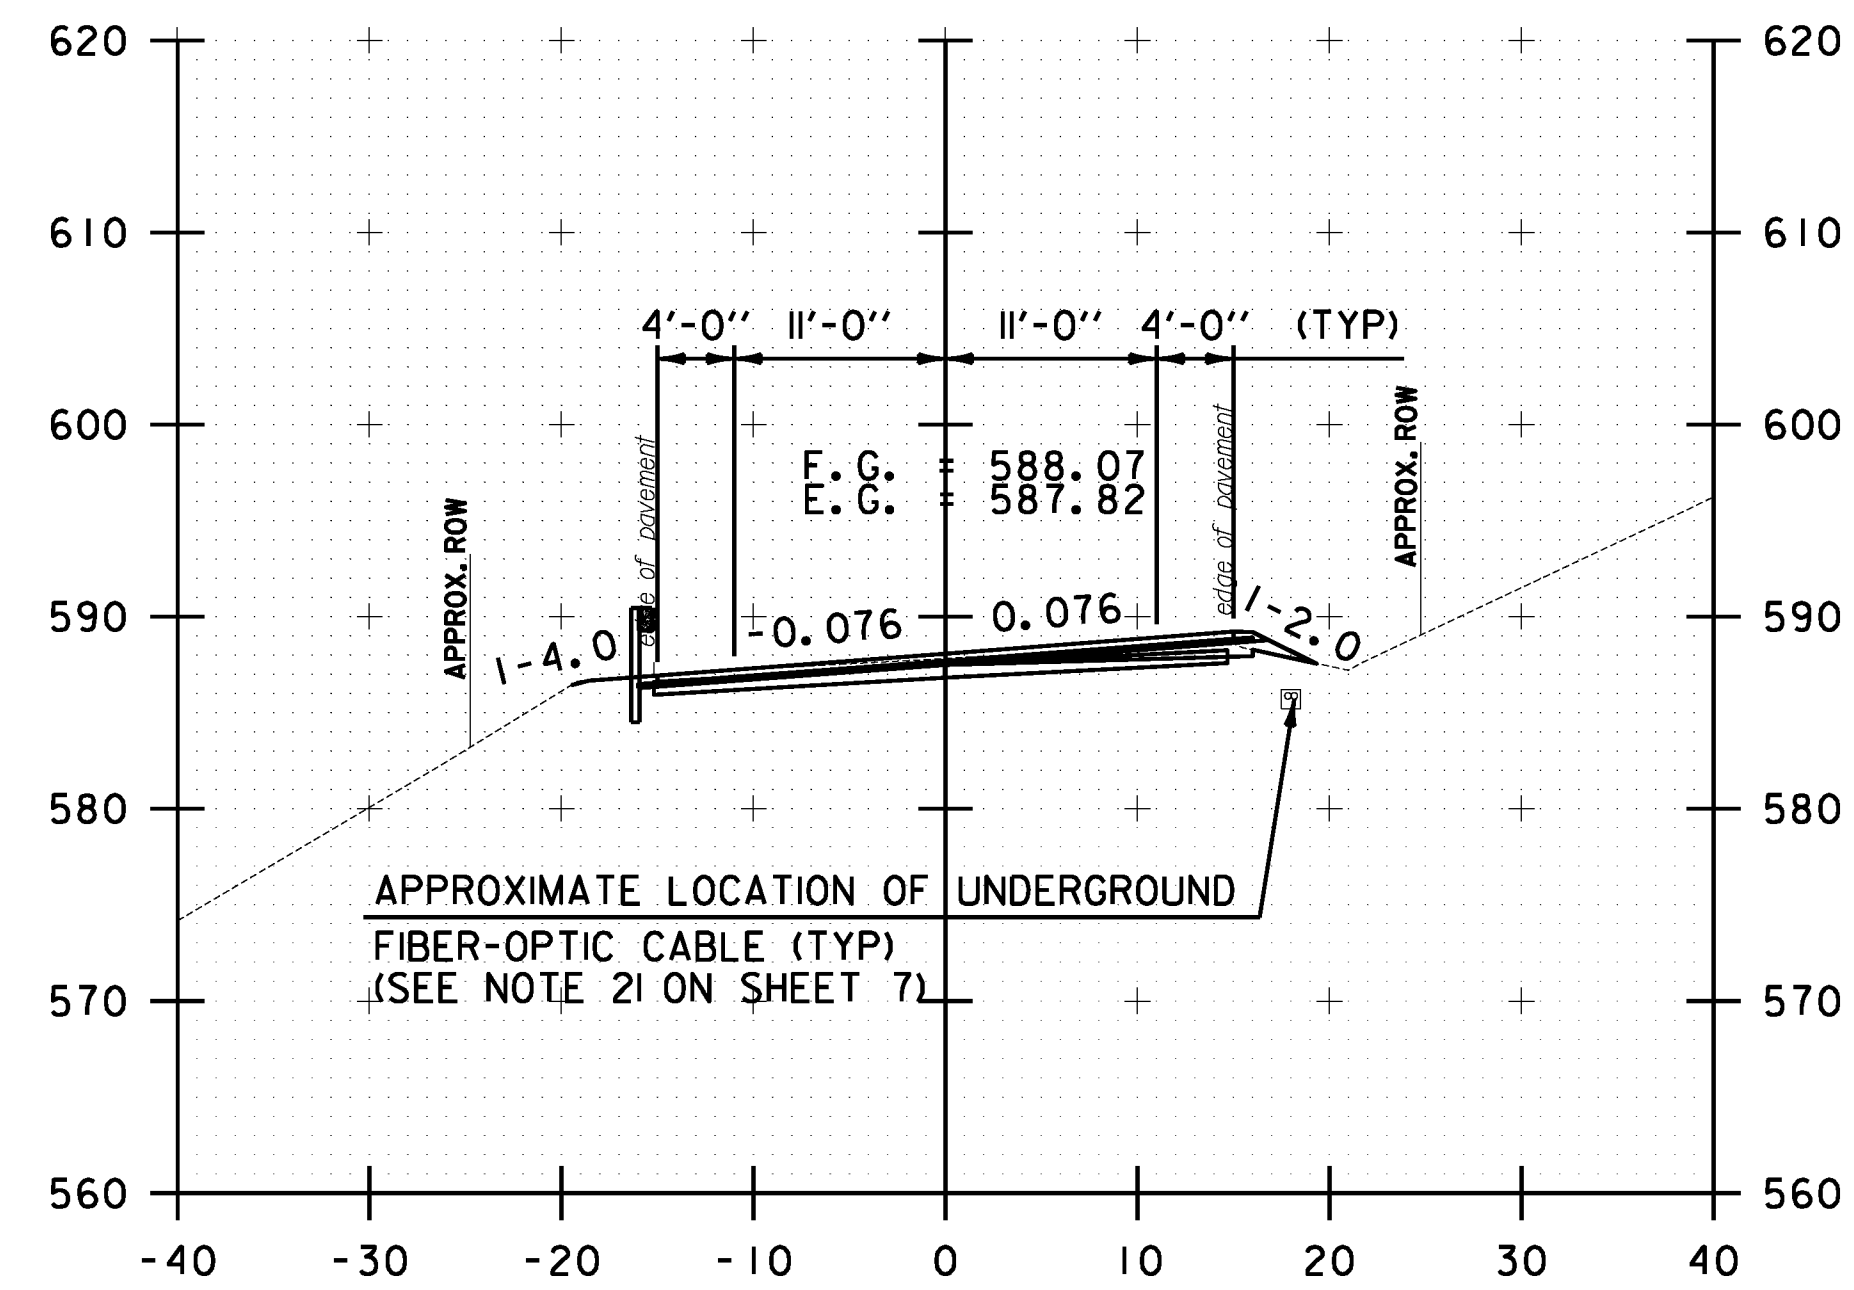


B 0+00.00

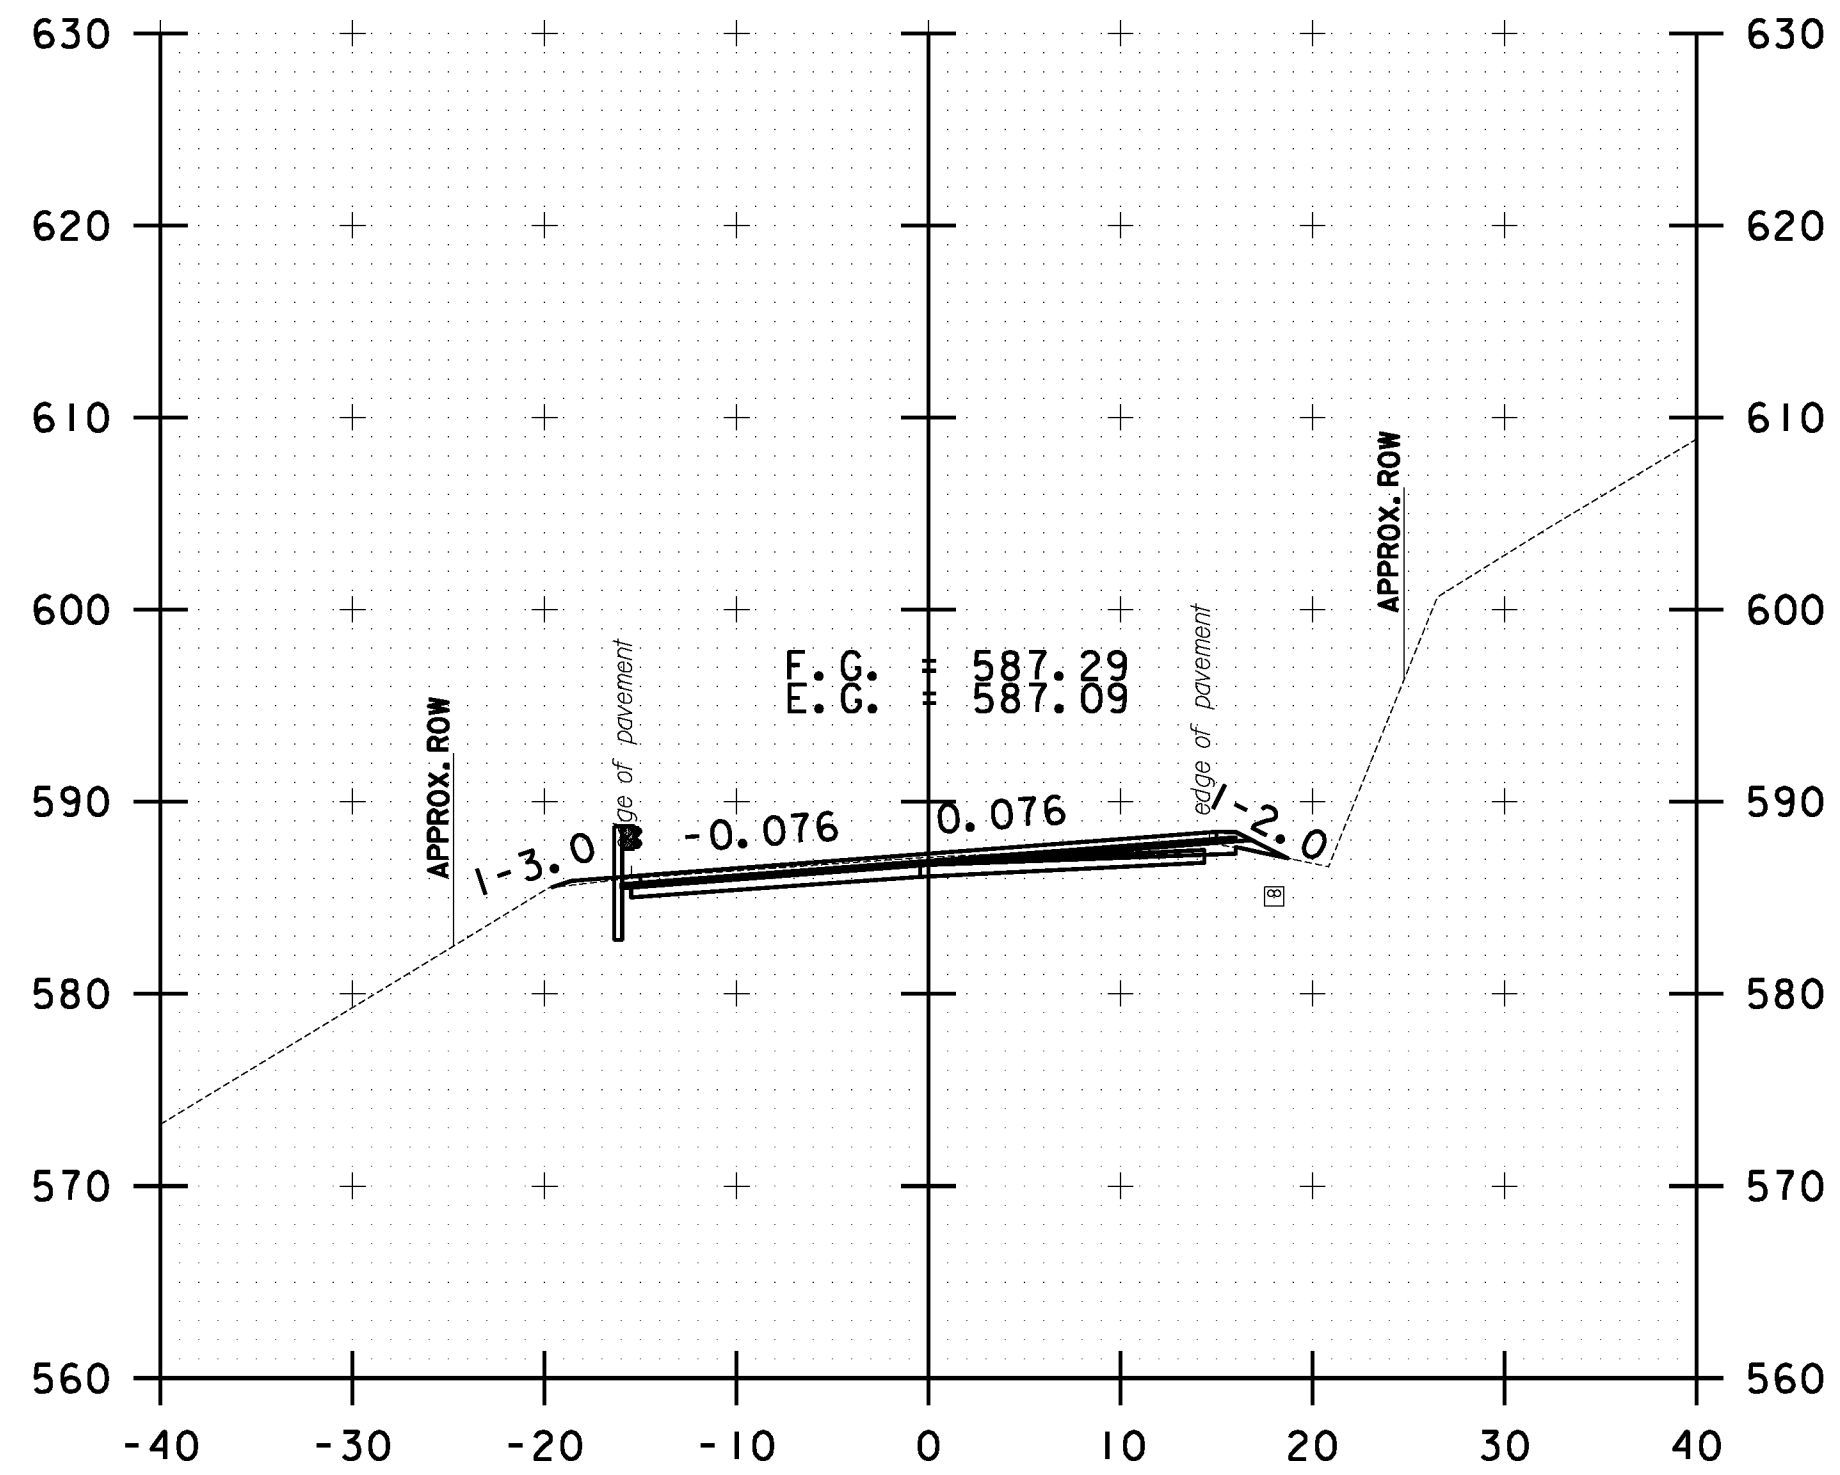

B 1+00.00

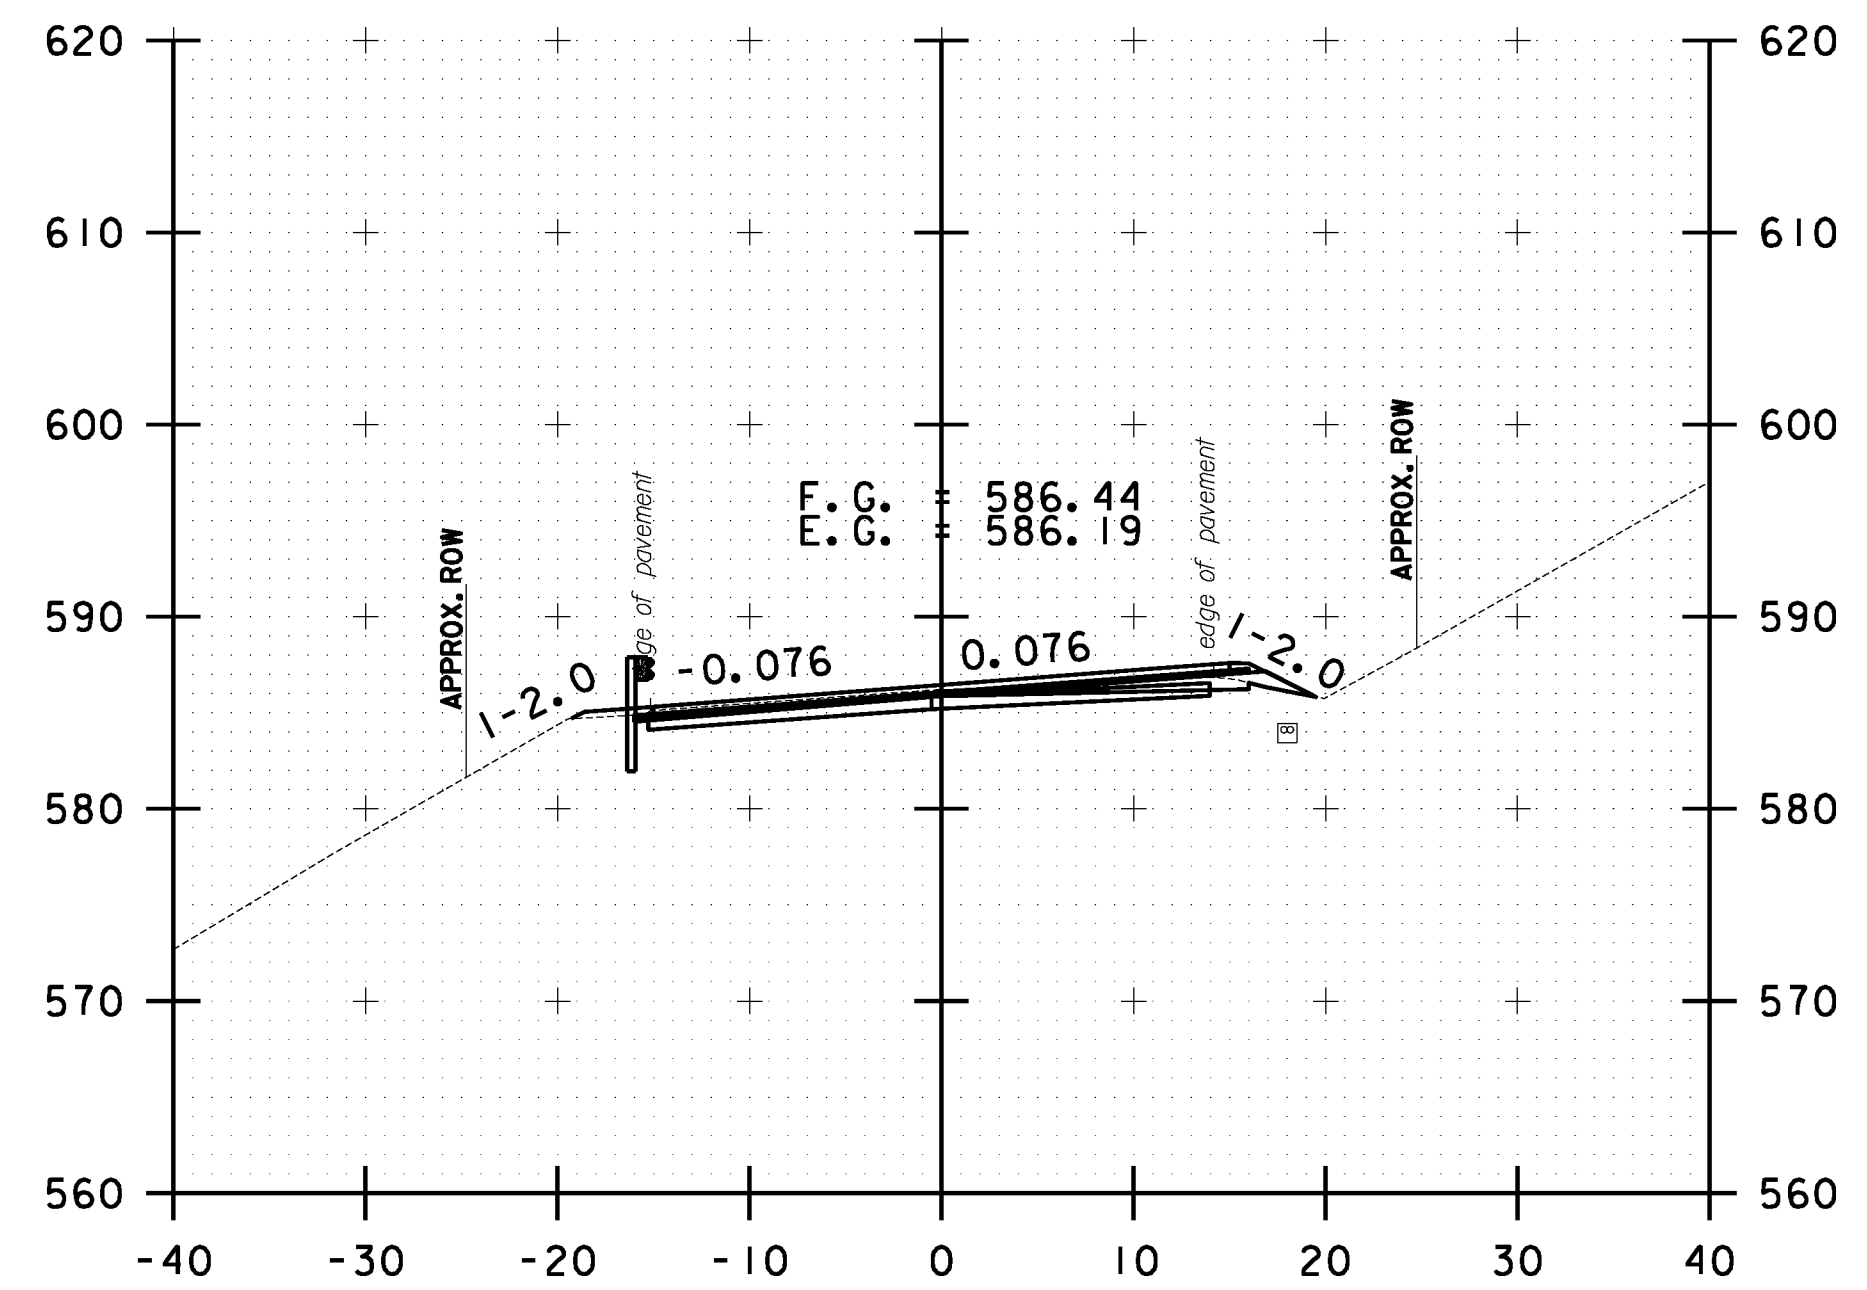

B 2+00.00

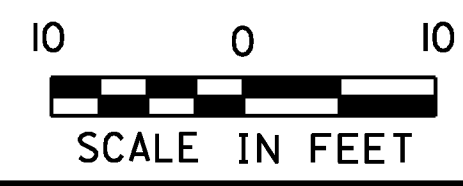

BETHEL CROSS SECTION SHEET #1	PROJECT NAME: STOCKBRIDGE-BETHEL
	PROJECT NUMBER: STP 2910(1)
	FILE NAME: z10b214_bethel.xc.dgn
DESIGNED BY: L.M.B.	PLOT DATE: 3/17/2014
IPARM FILE: z10b214xsl13.1	DRAWN BY: W.G.P.
	CHECKED BY: J.P.S.
	SHEET 326 OF 397