




FILE NAME = Y:\P\c\p\sc\any\k2\22425\CADD\MSTN\10b214_bethel.xc.dgn
 DATE/TIME = 3/17/2014
 USER = 4916

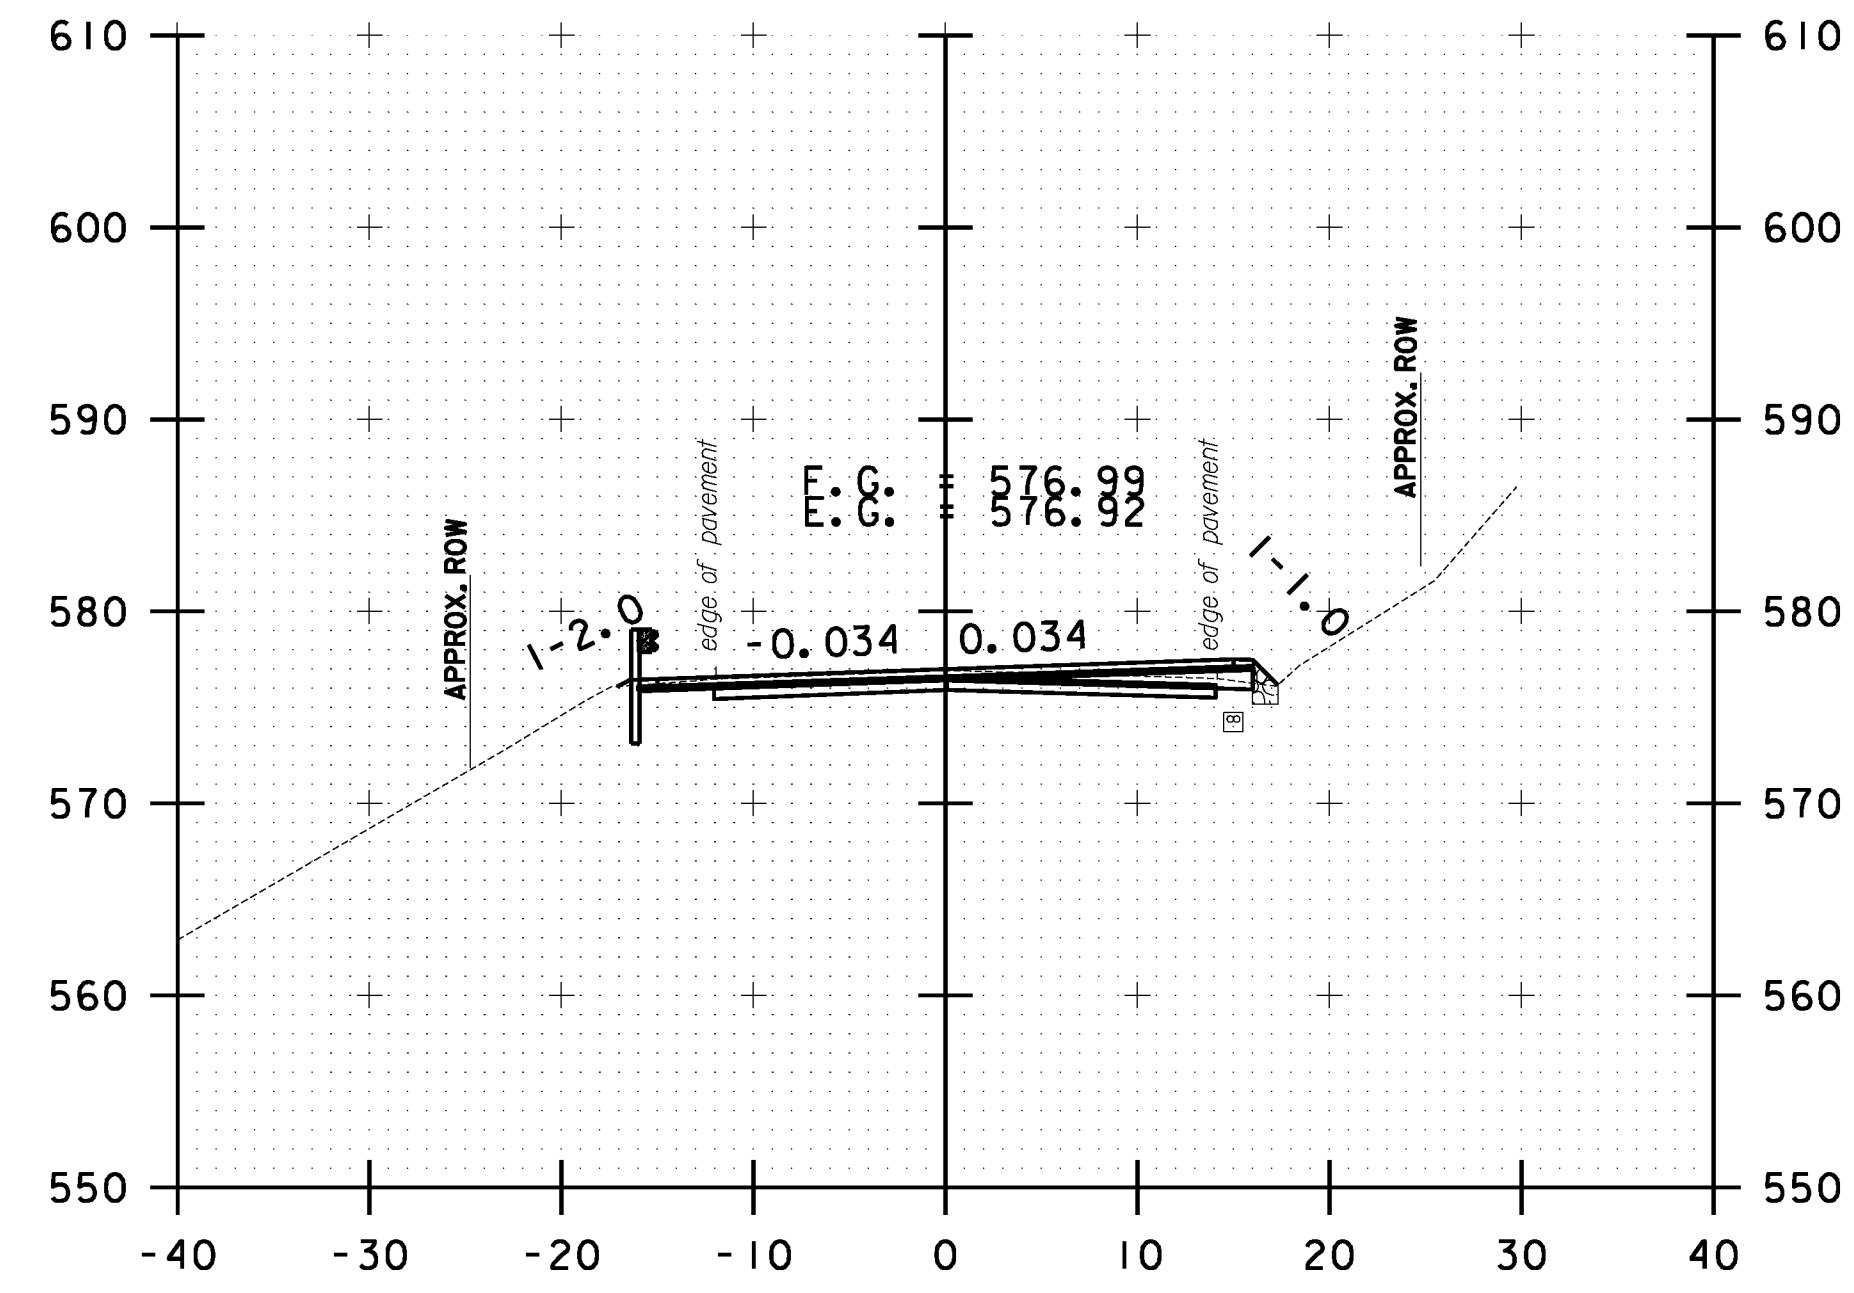


B 25+50.00

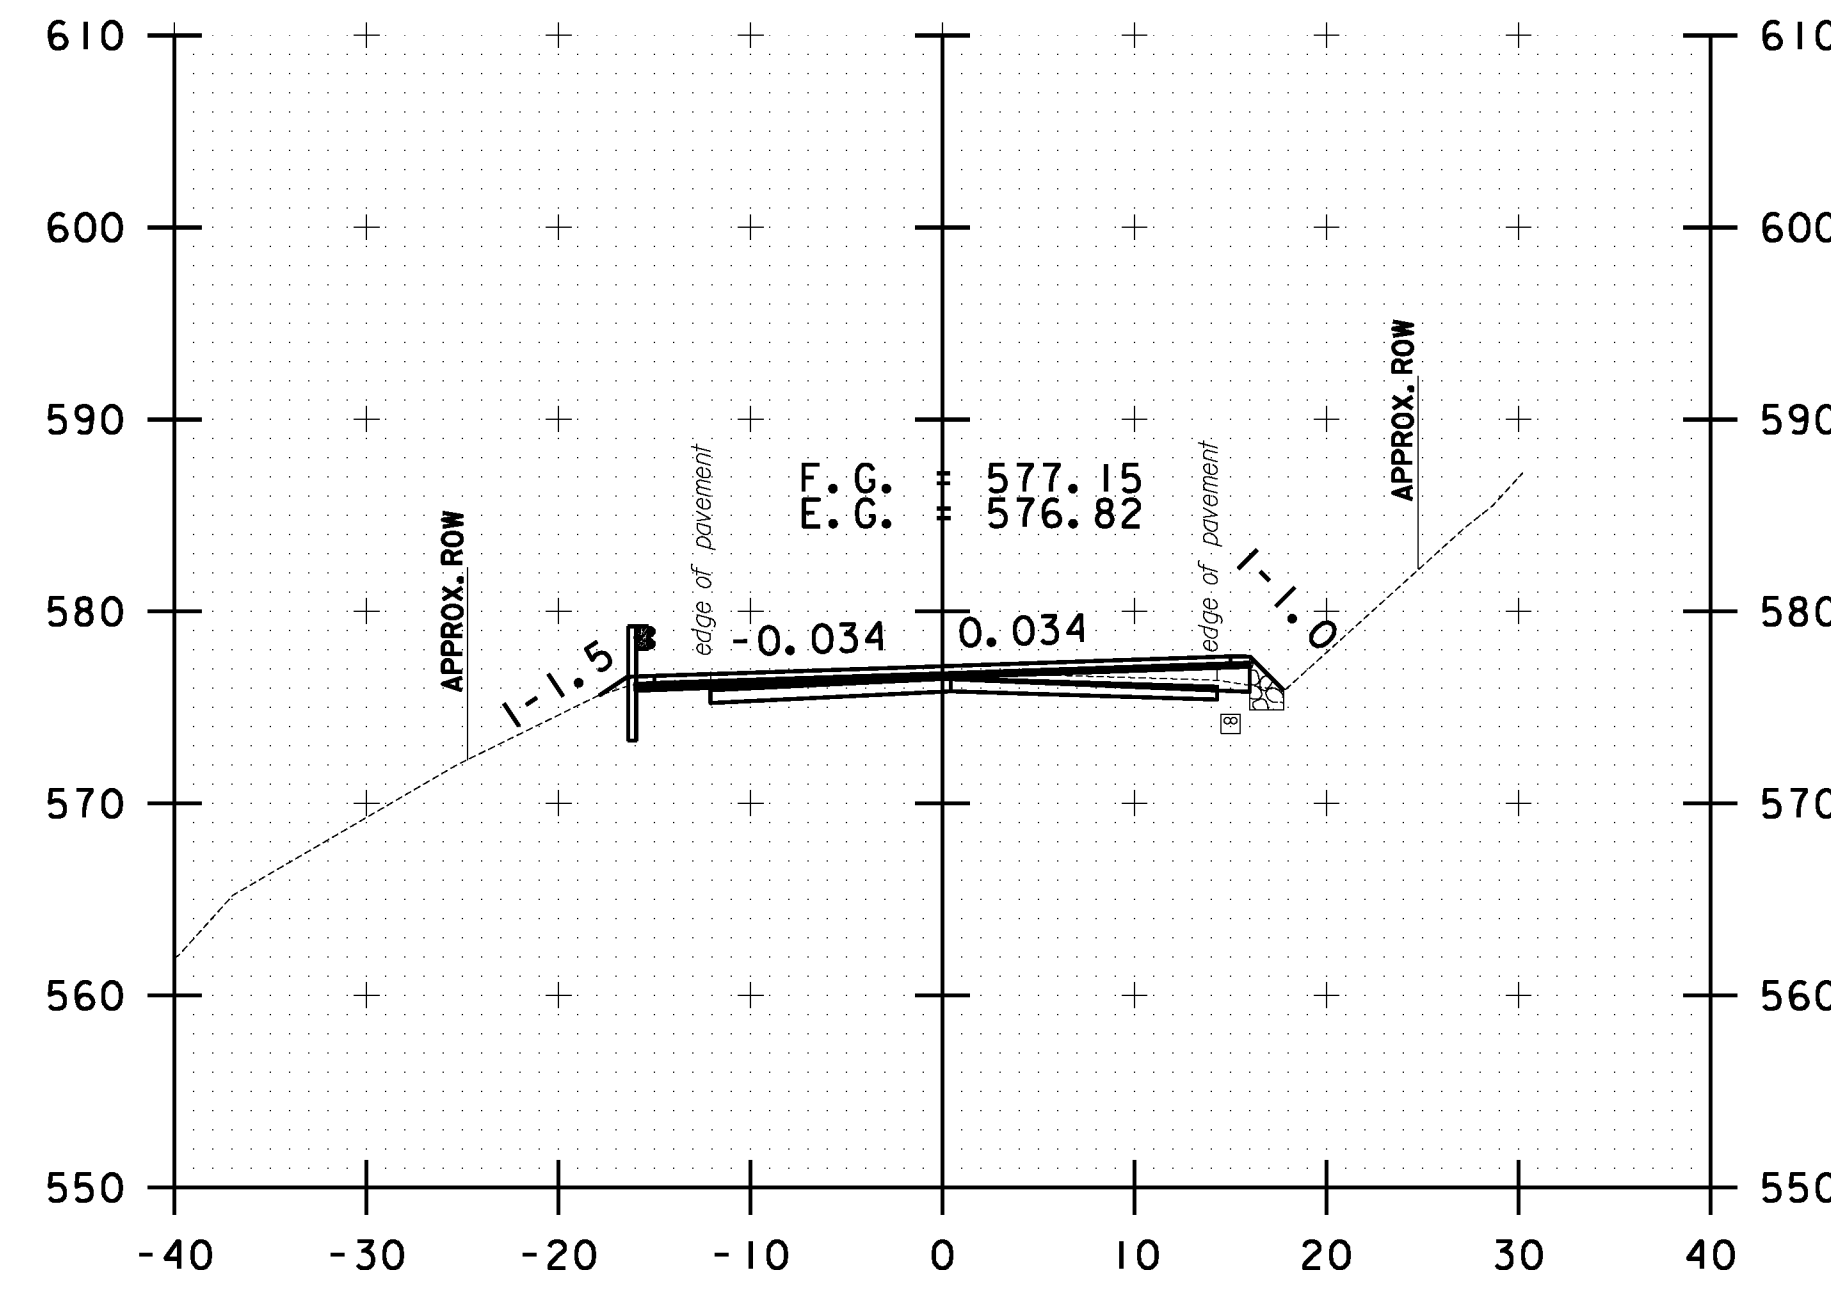


B 26+50.00

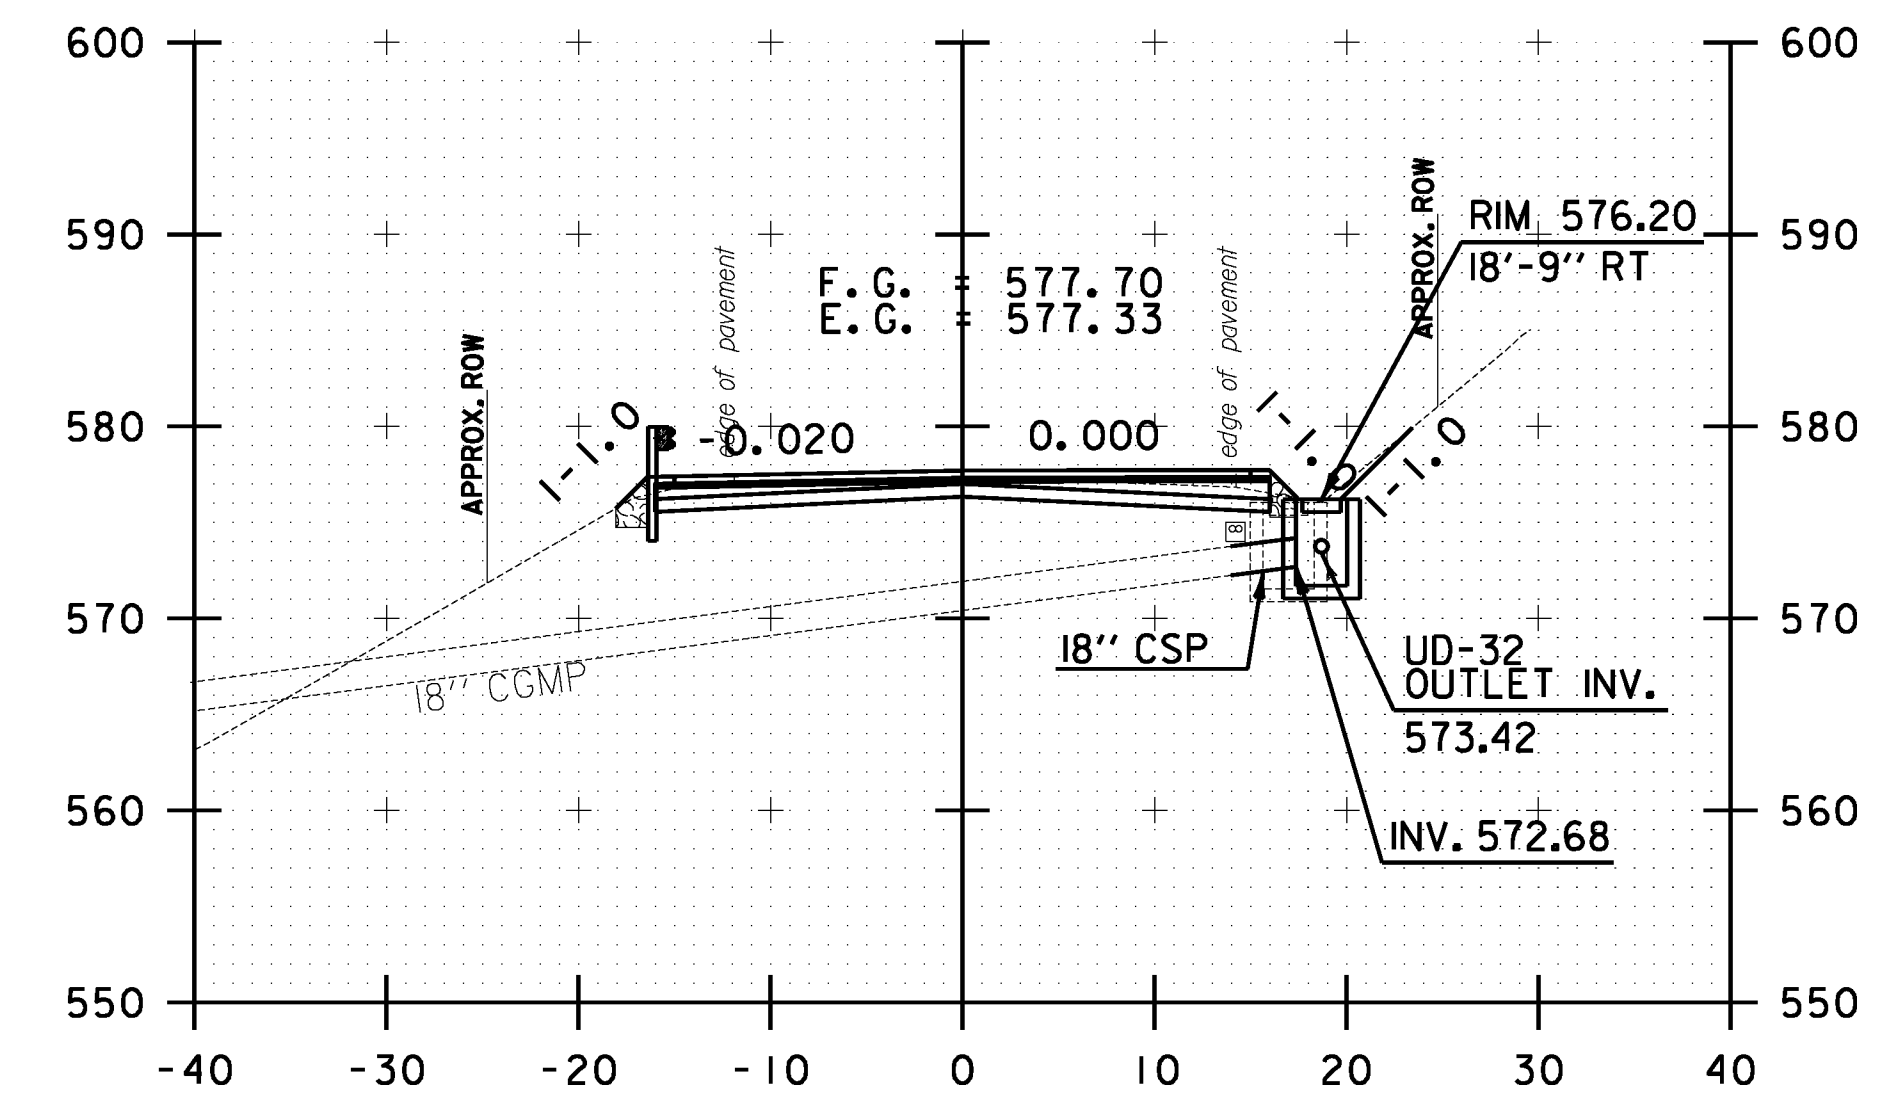


B 27+40.10

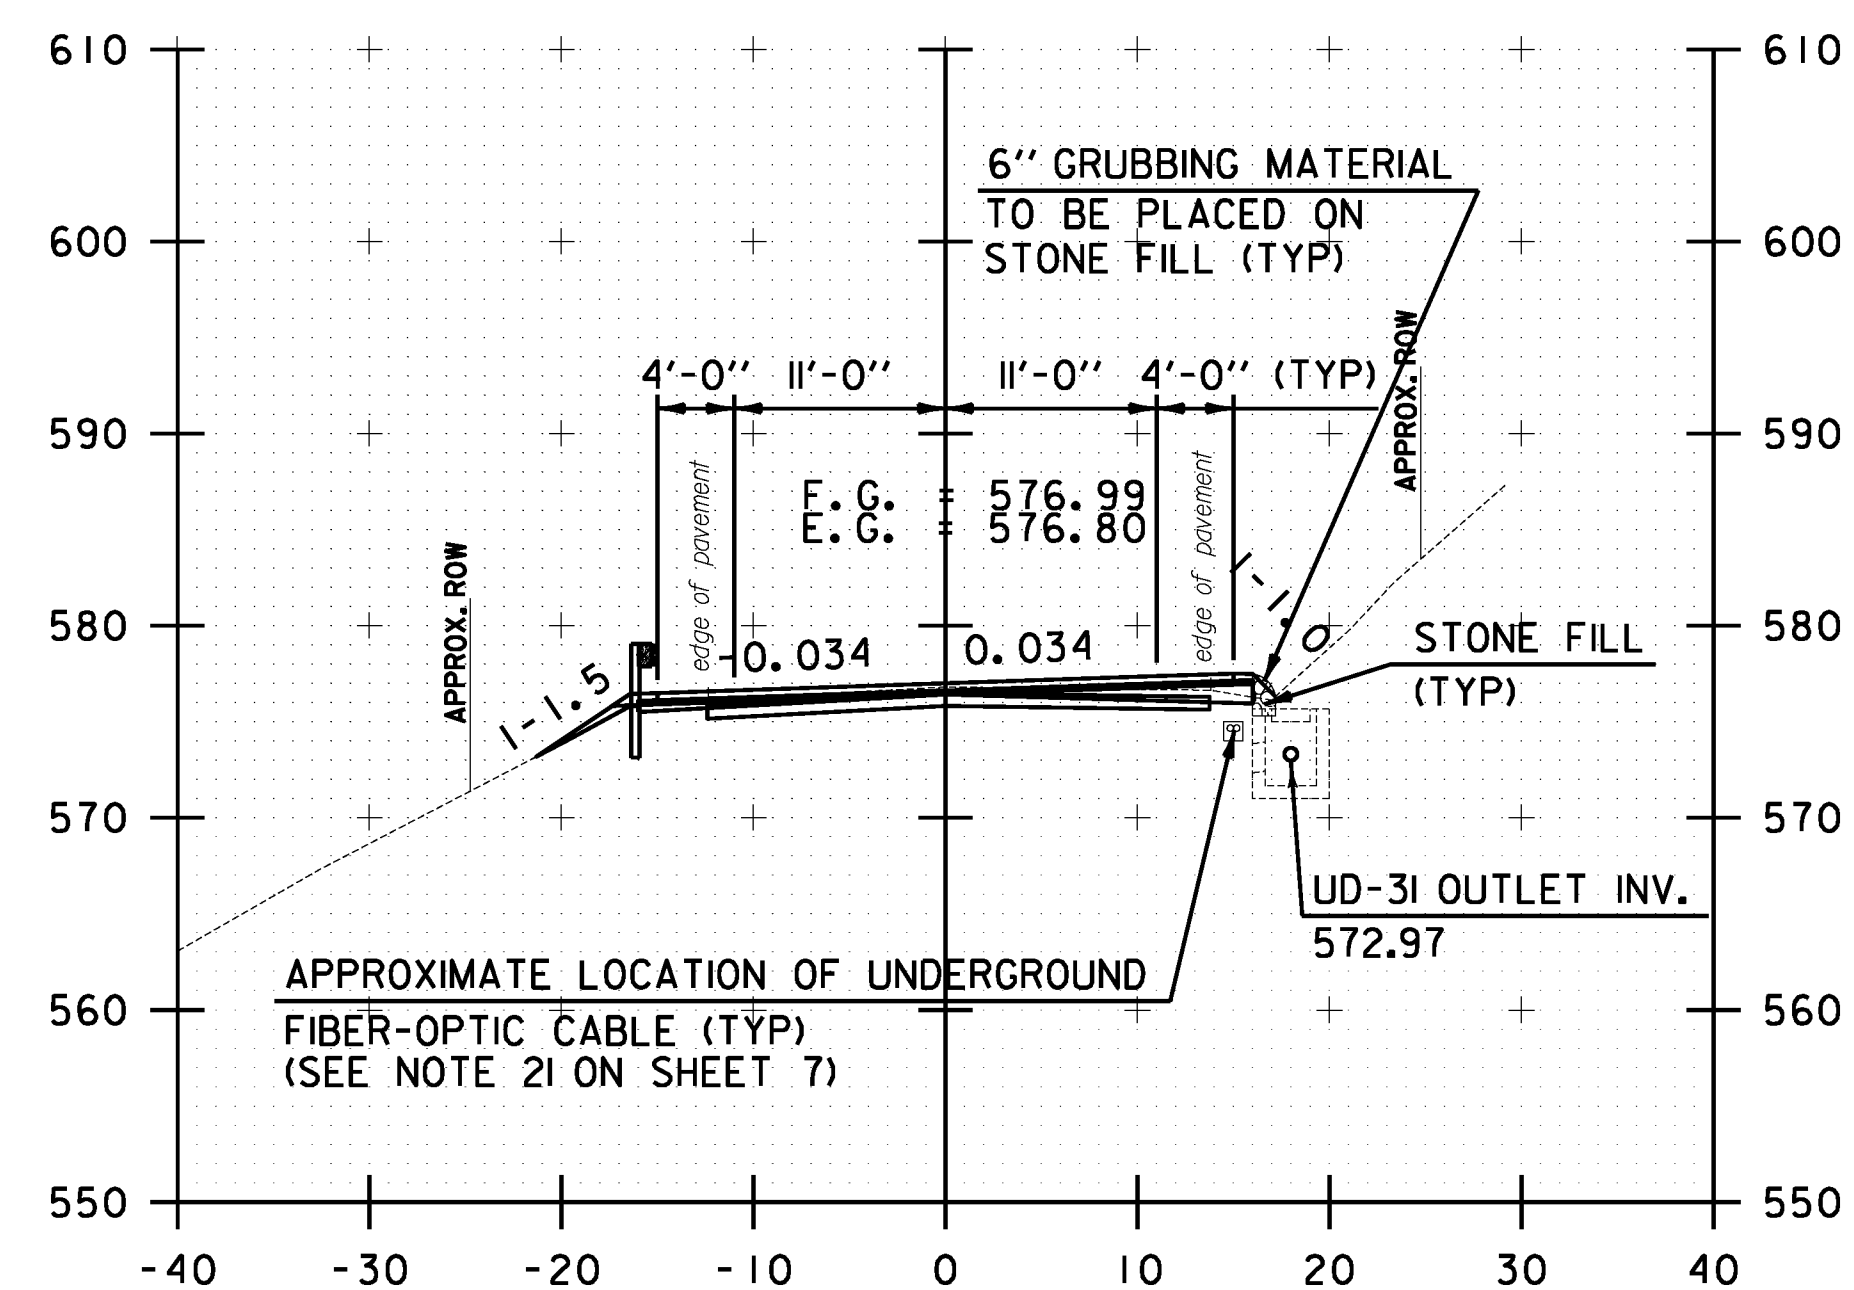


B 25+00.00

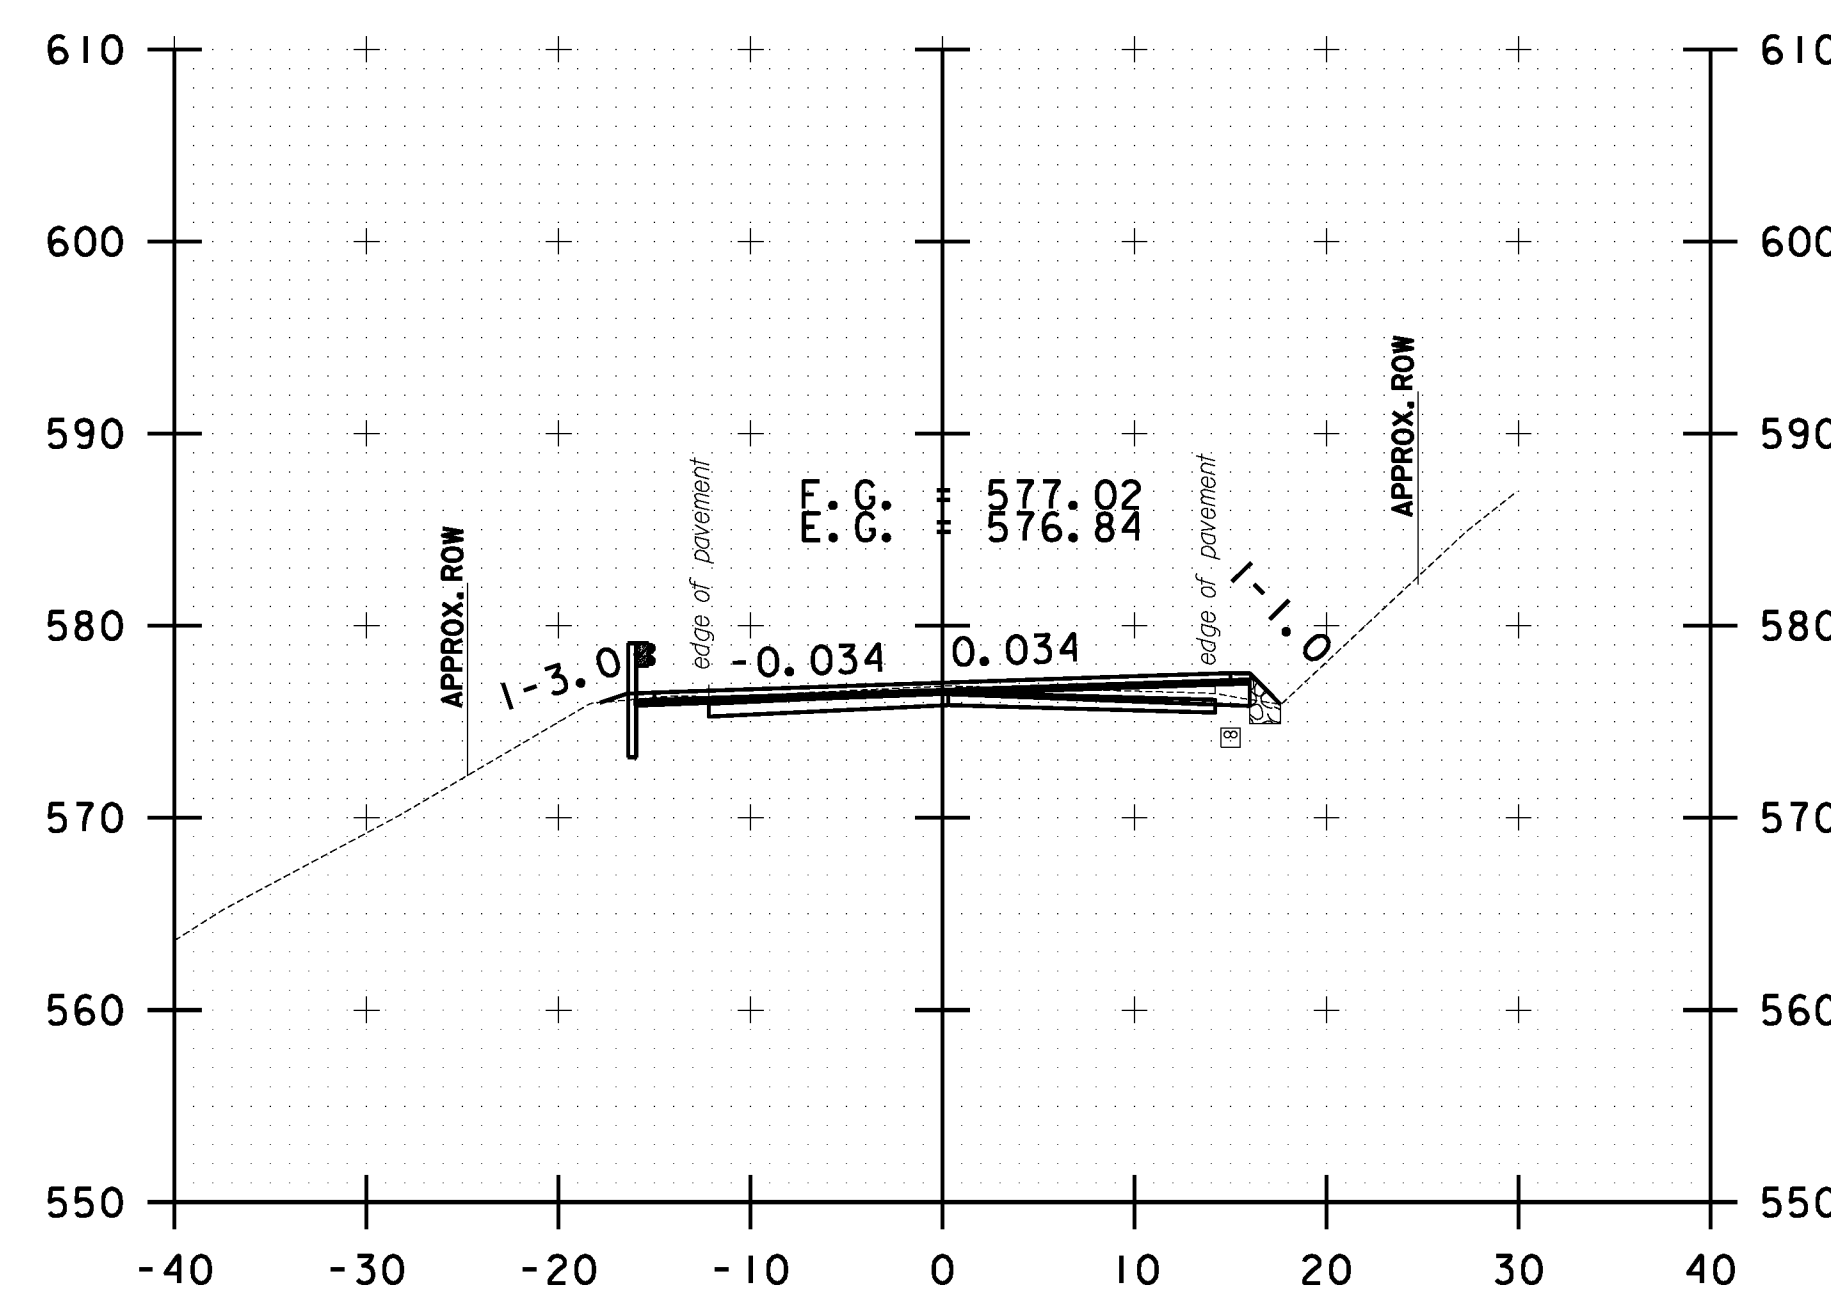

B 26+00.00

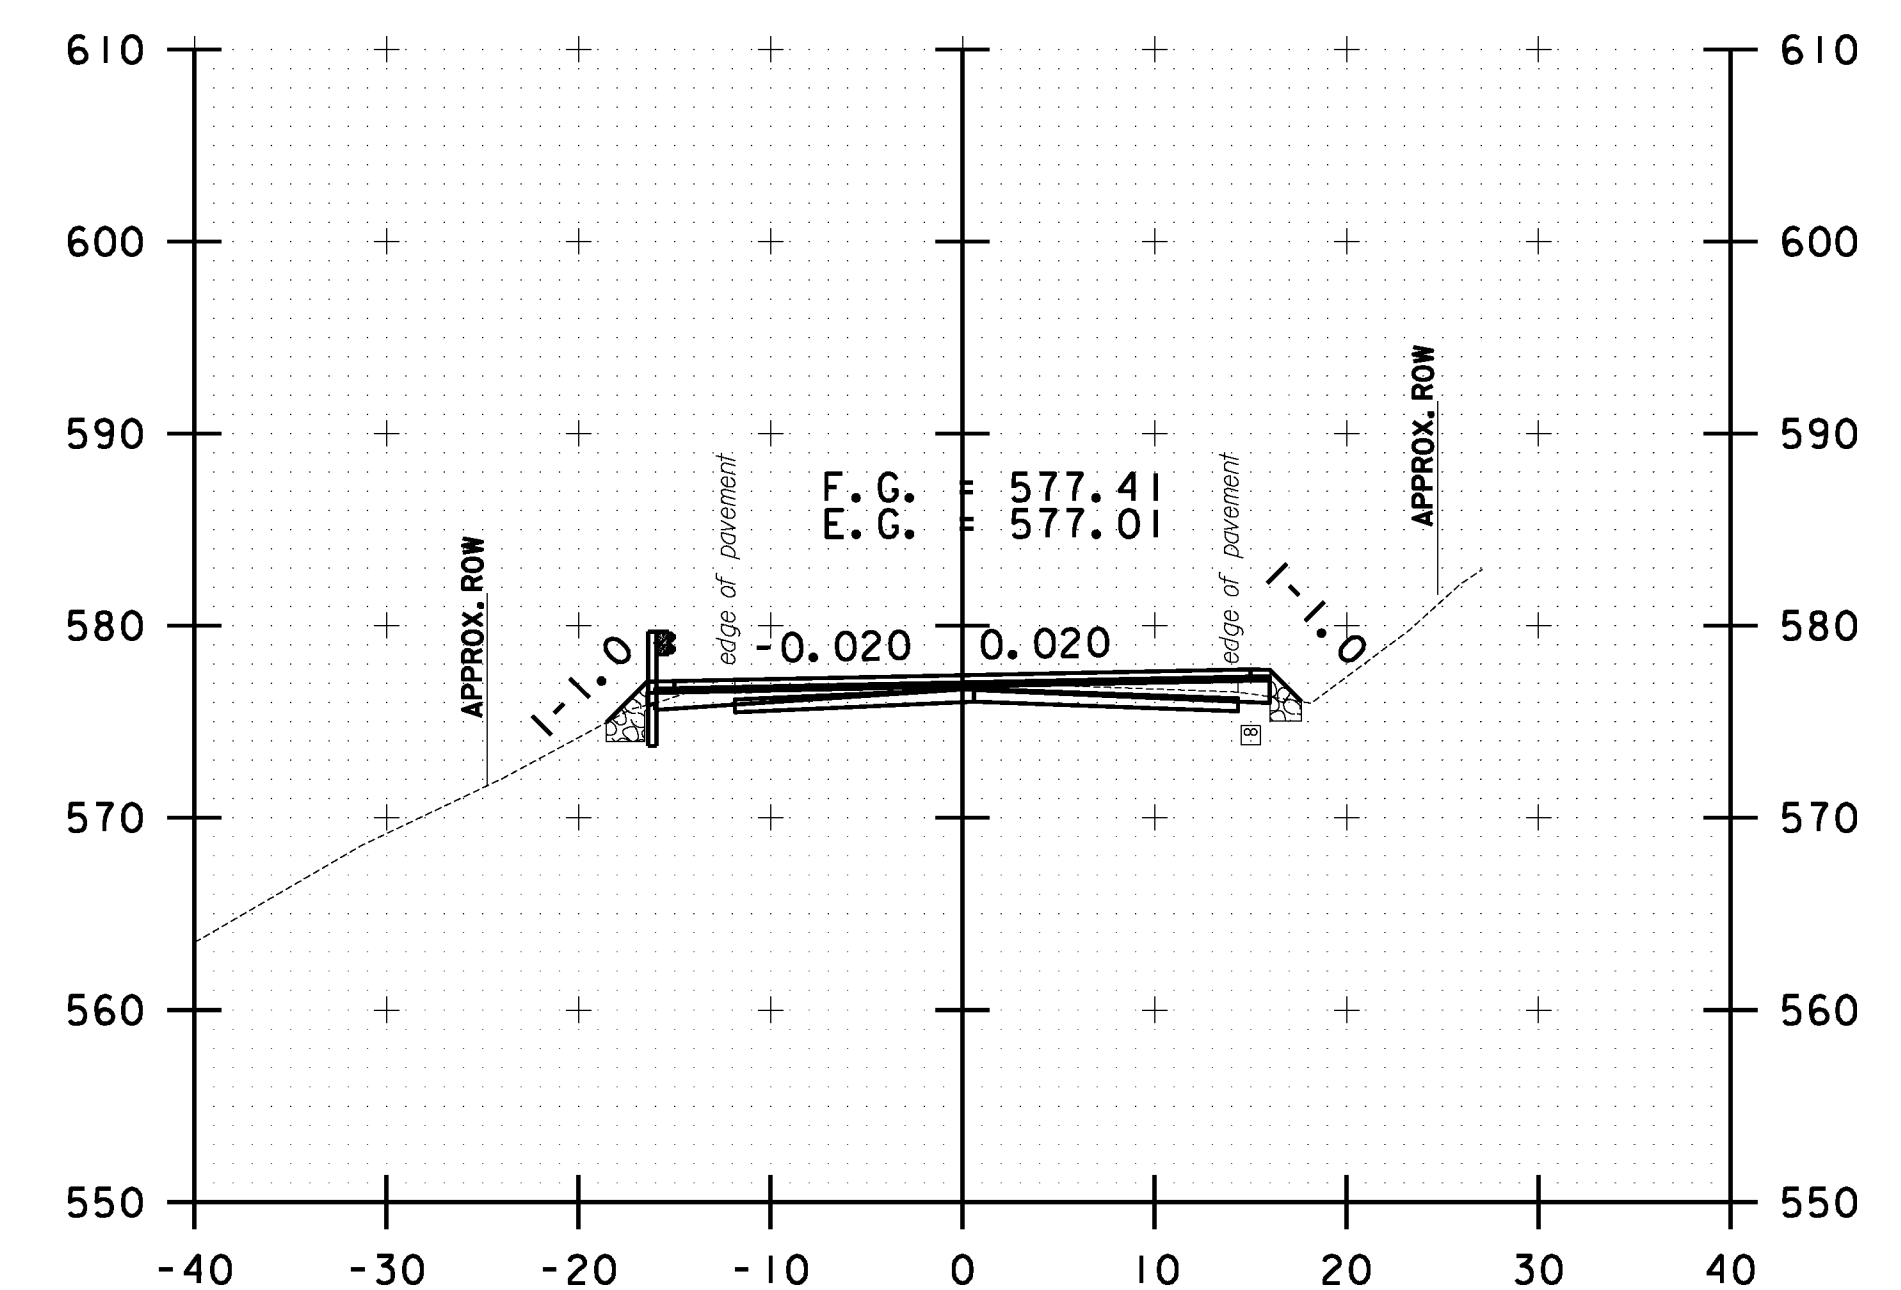

B 27+00.00

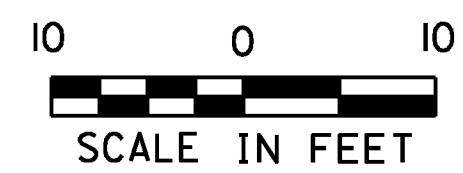

BETHEL CROSS SECTION SHEET #9	PROJECT NAME: STOCKBRIDGE-BETHEL
	PROJECT NUMBER: STP 2910(I)
	FILE NAME: z10b214_bethel.xc.dgn
	IPARM FILE: z10b214xsl1
	PLOT DATE: 3/17/2014
	DRAWN BY: W.C.P.
	CHECKED BY: J.P.S.
	SHEET 334 OF 397