




FILE NAME = Y:\P\c\ases\ANY\K2\22425\CA001\MSTN\10b214.bethel.xc.dgn
 DATE/TIME = 3/17/2014
 USER = 4916

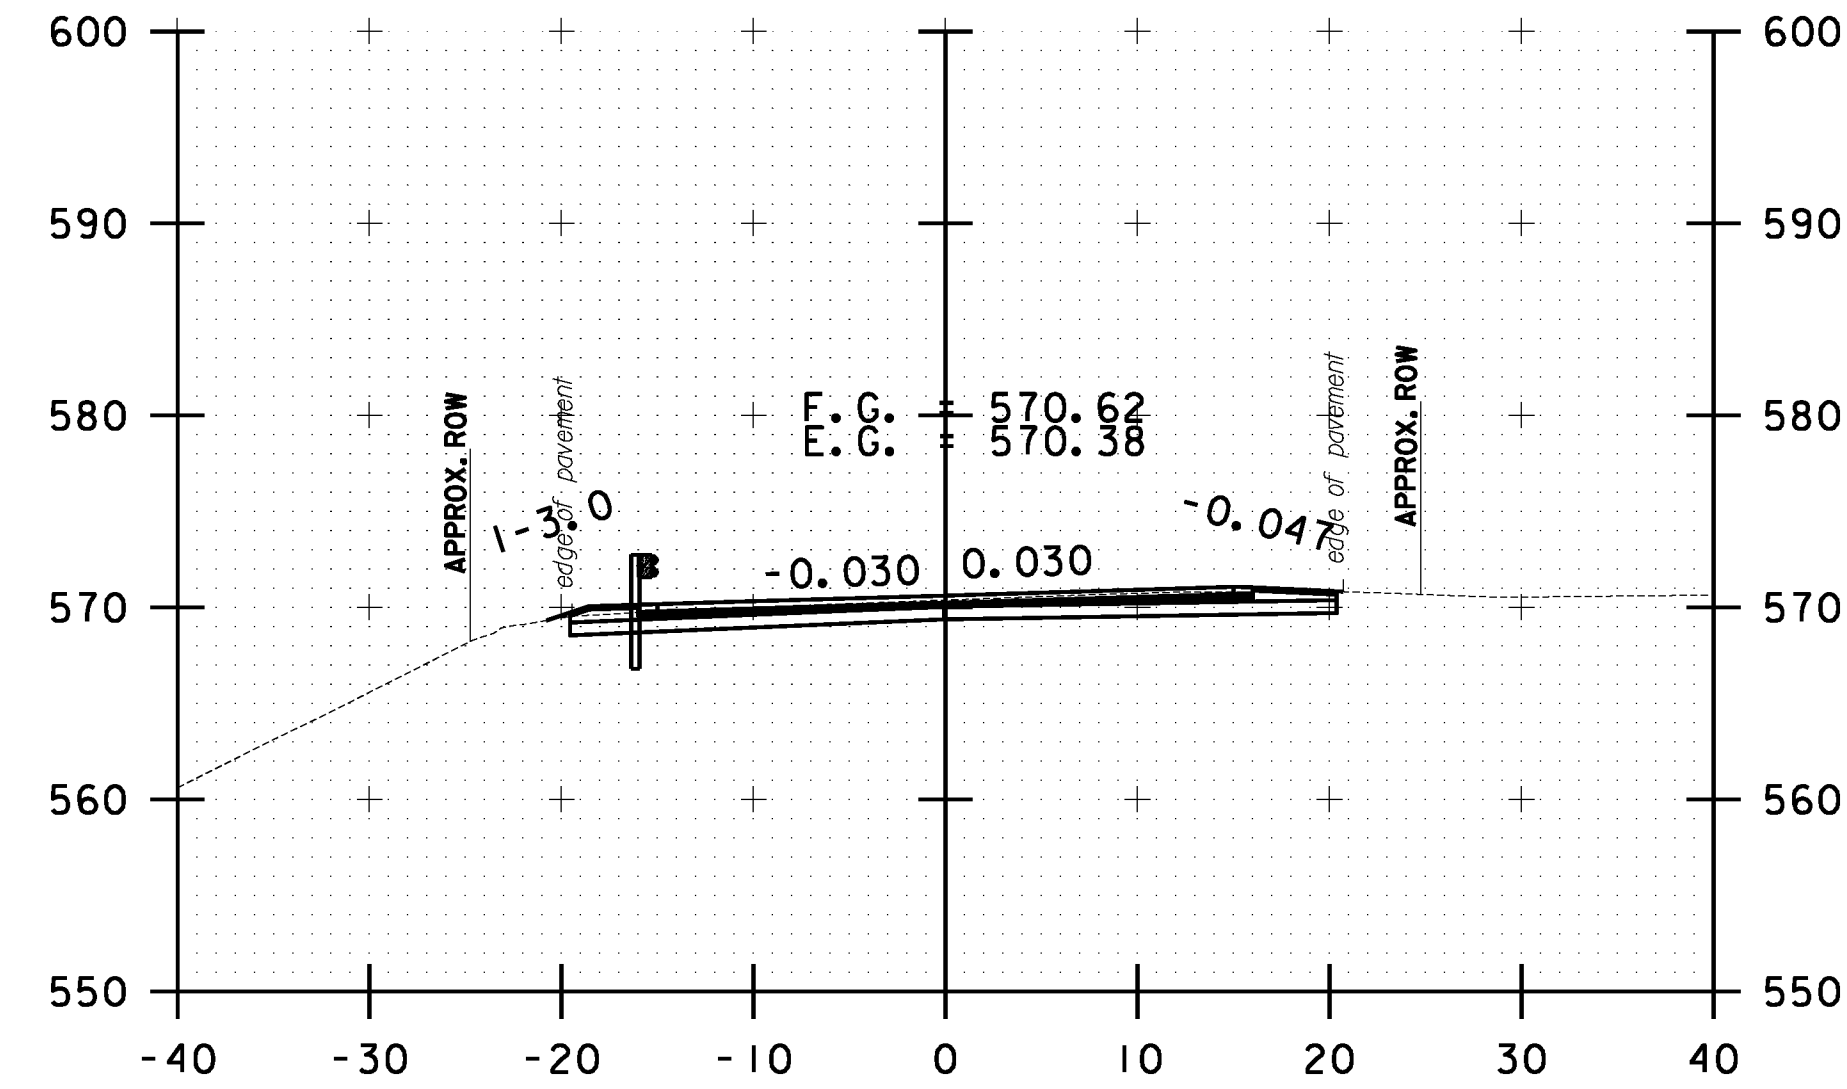


B 103+50.00

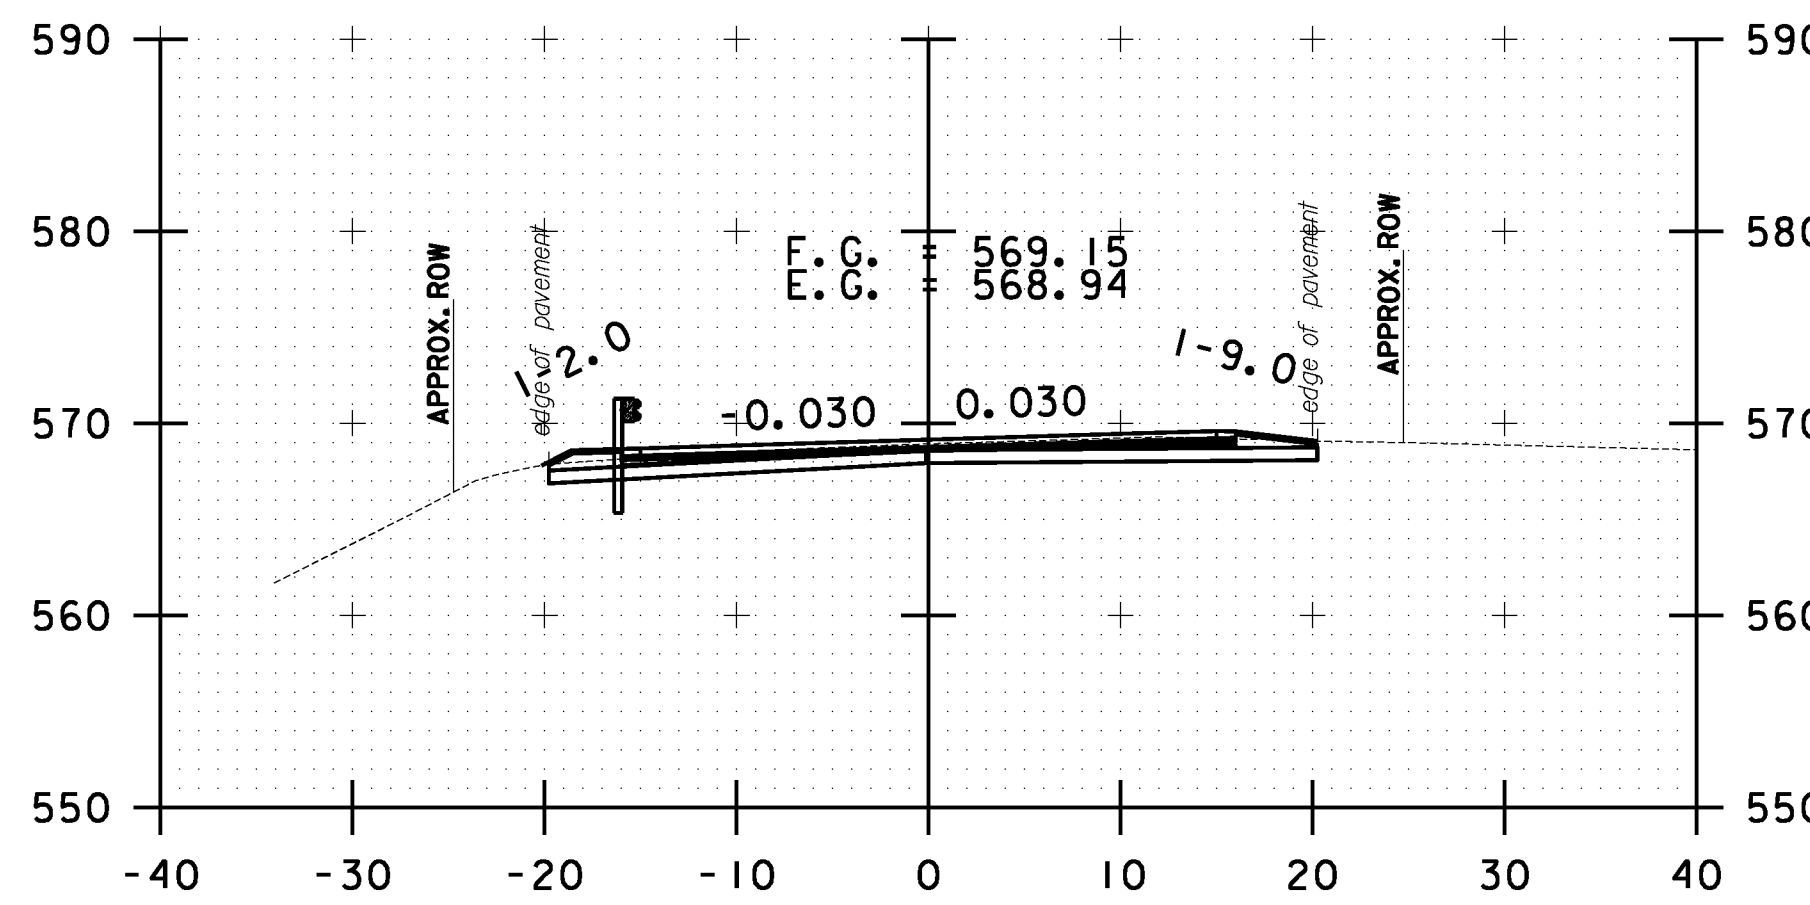


B 104+50.00

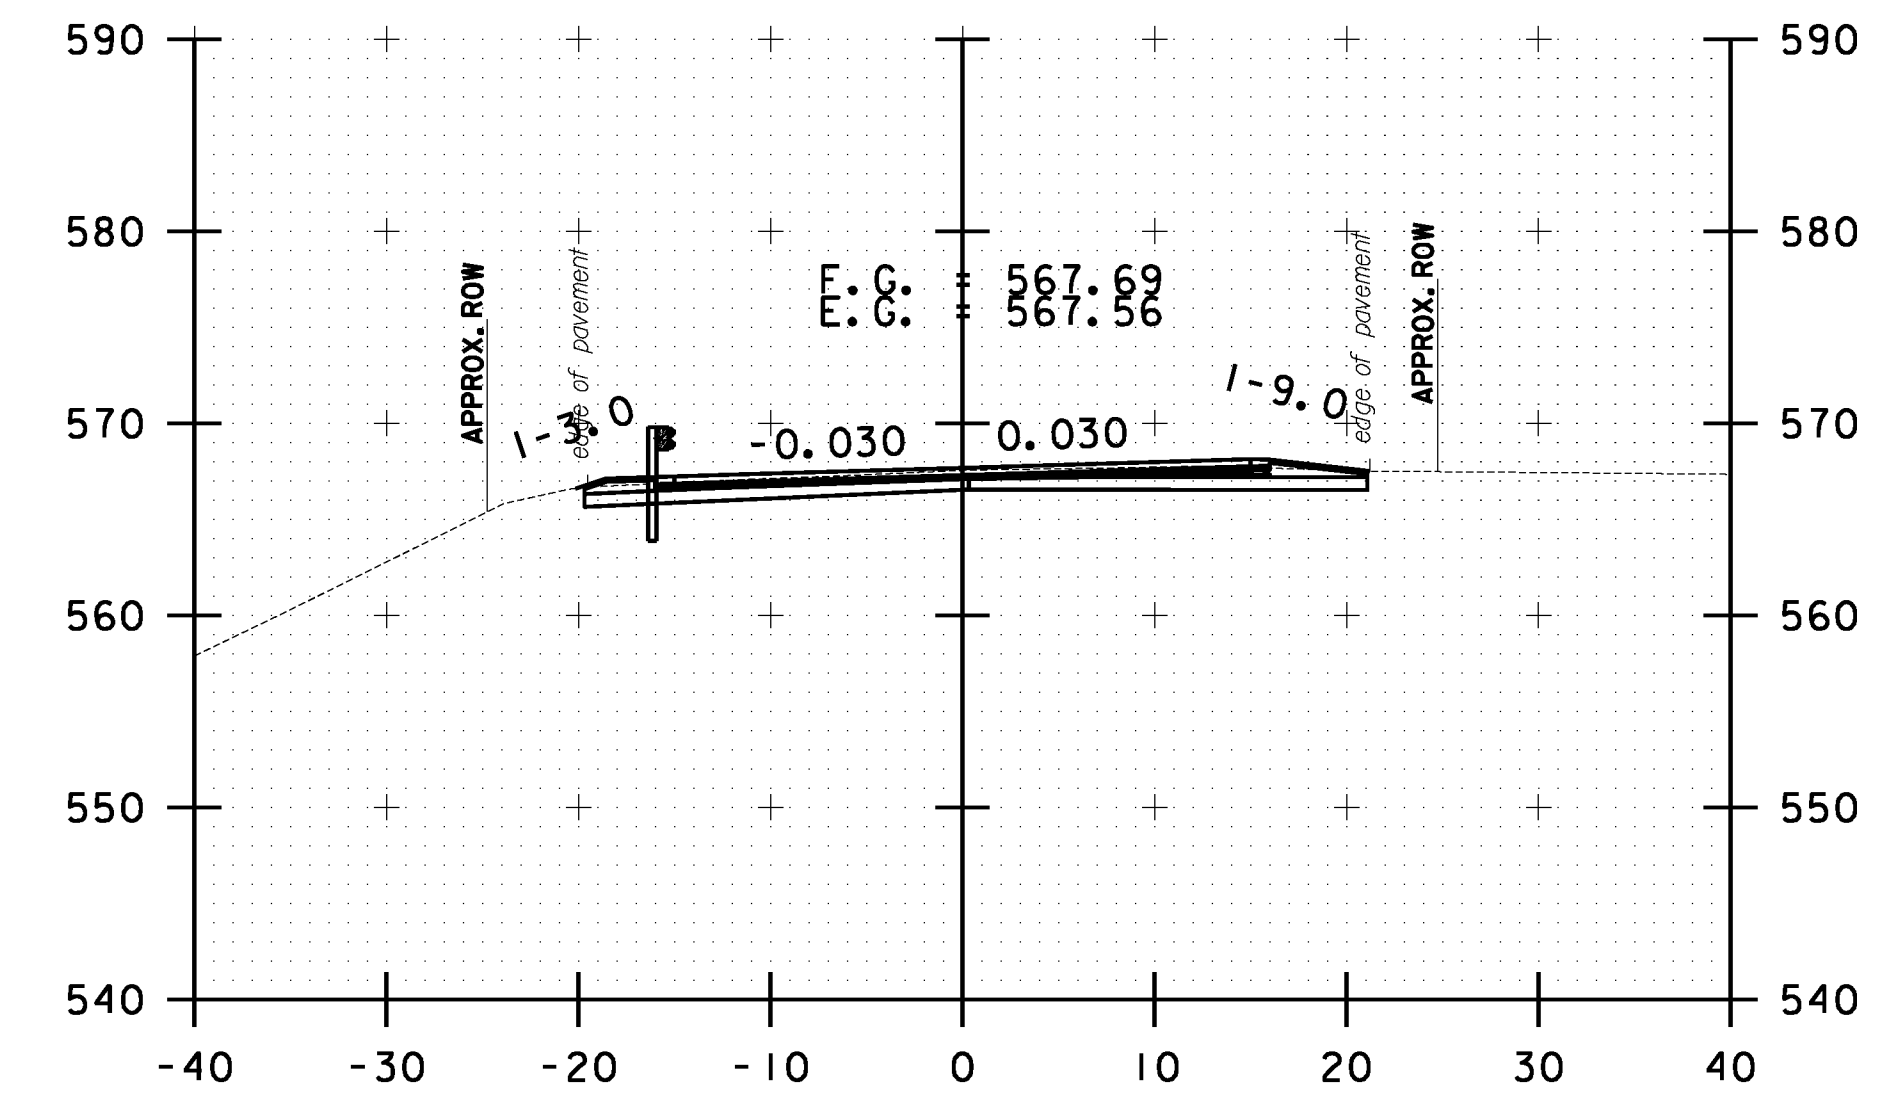


B 105+50.00

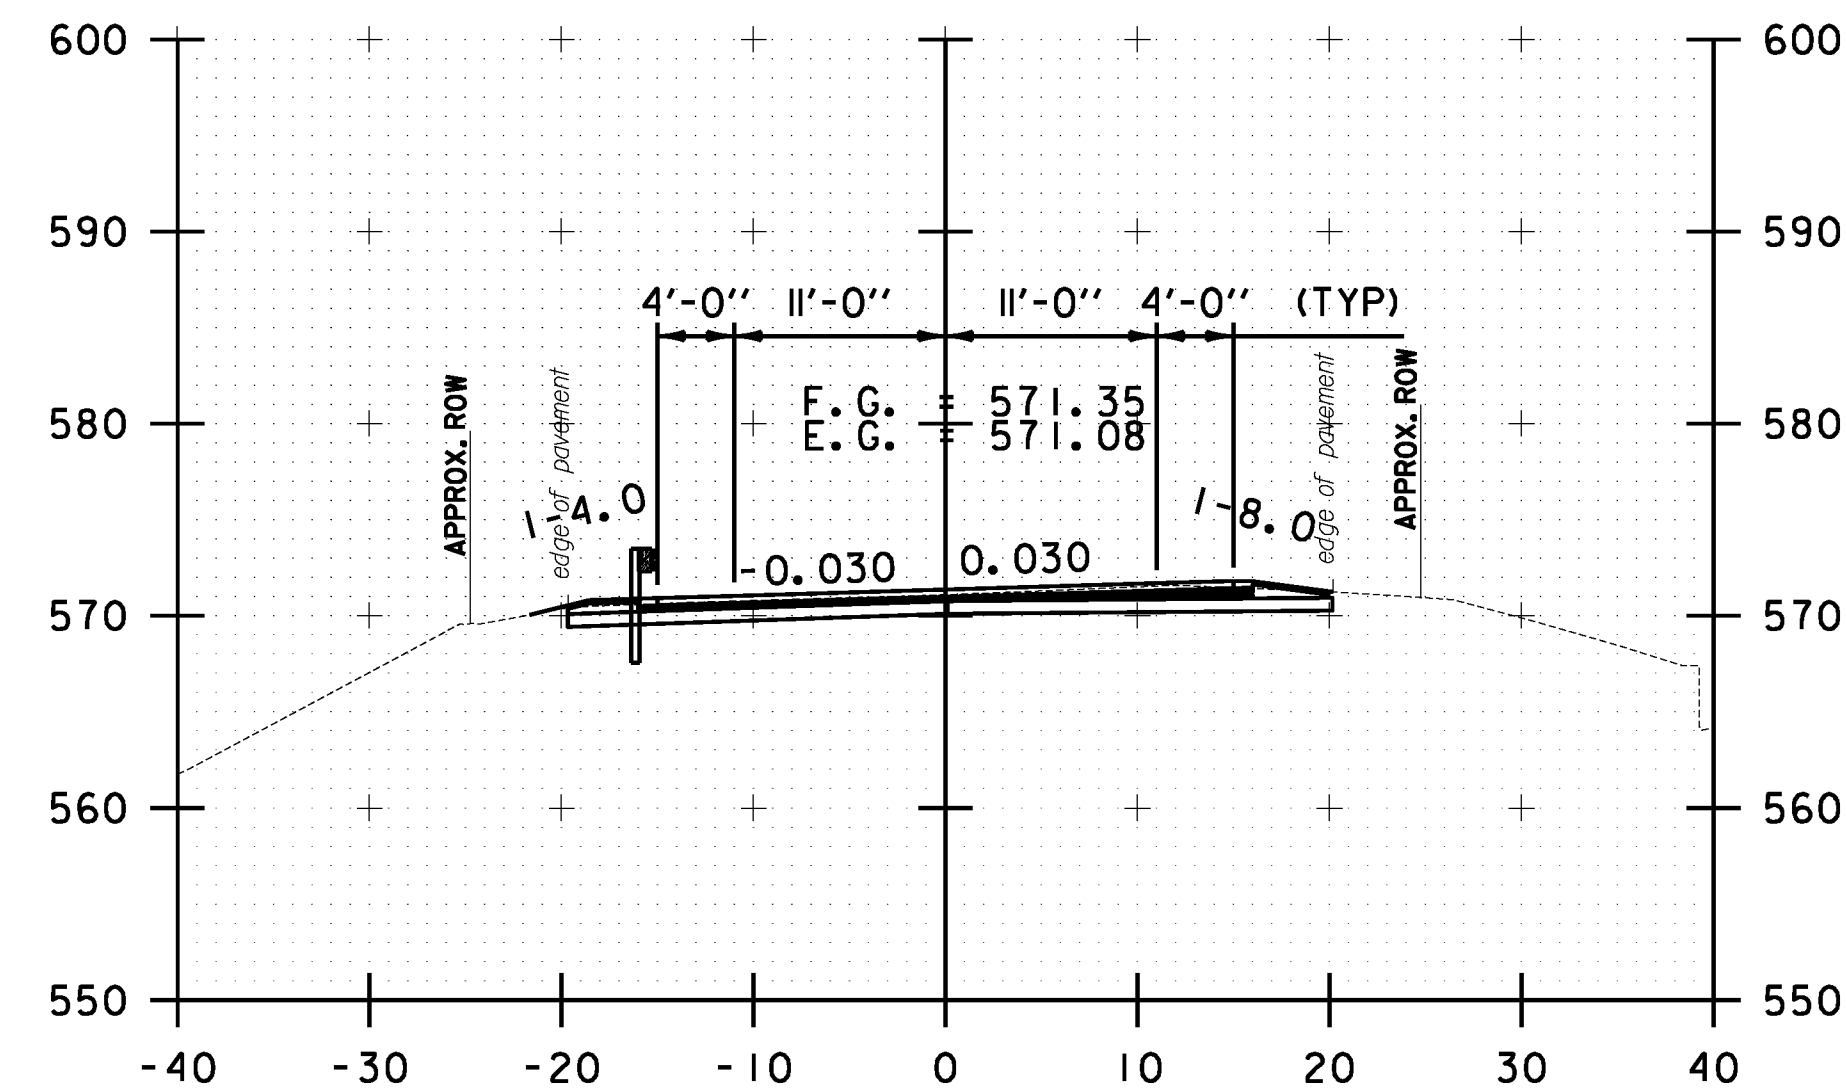

B 103+00.00

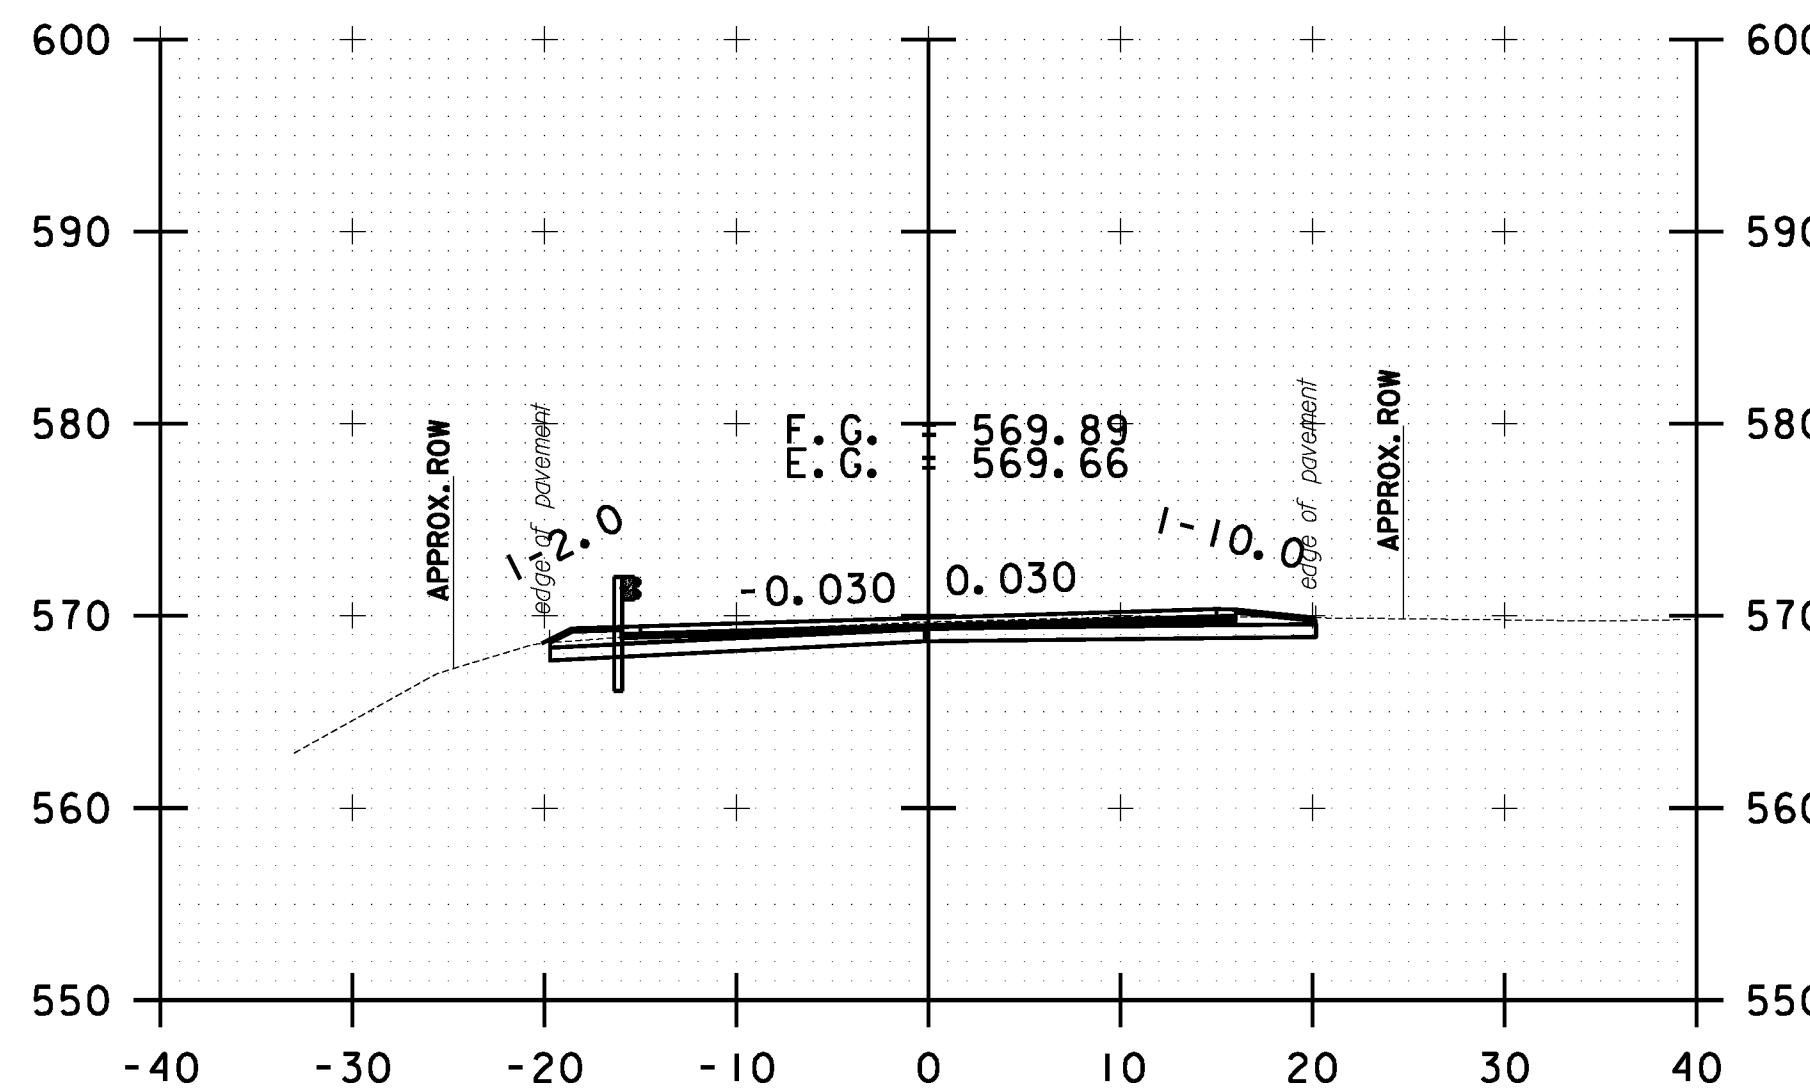

B 104+00.00

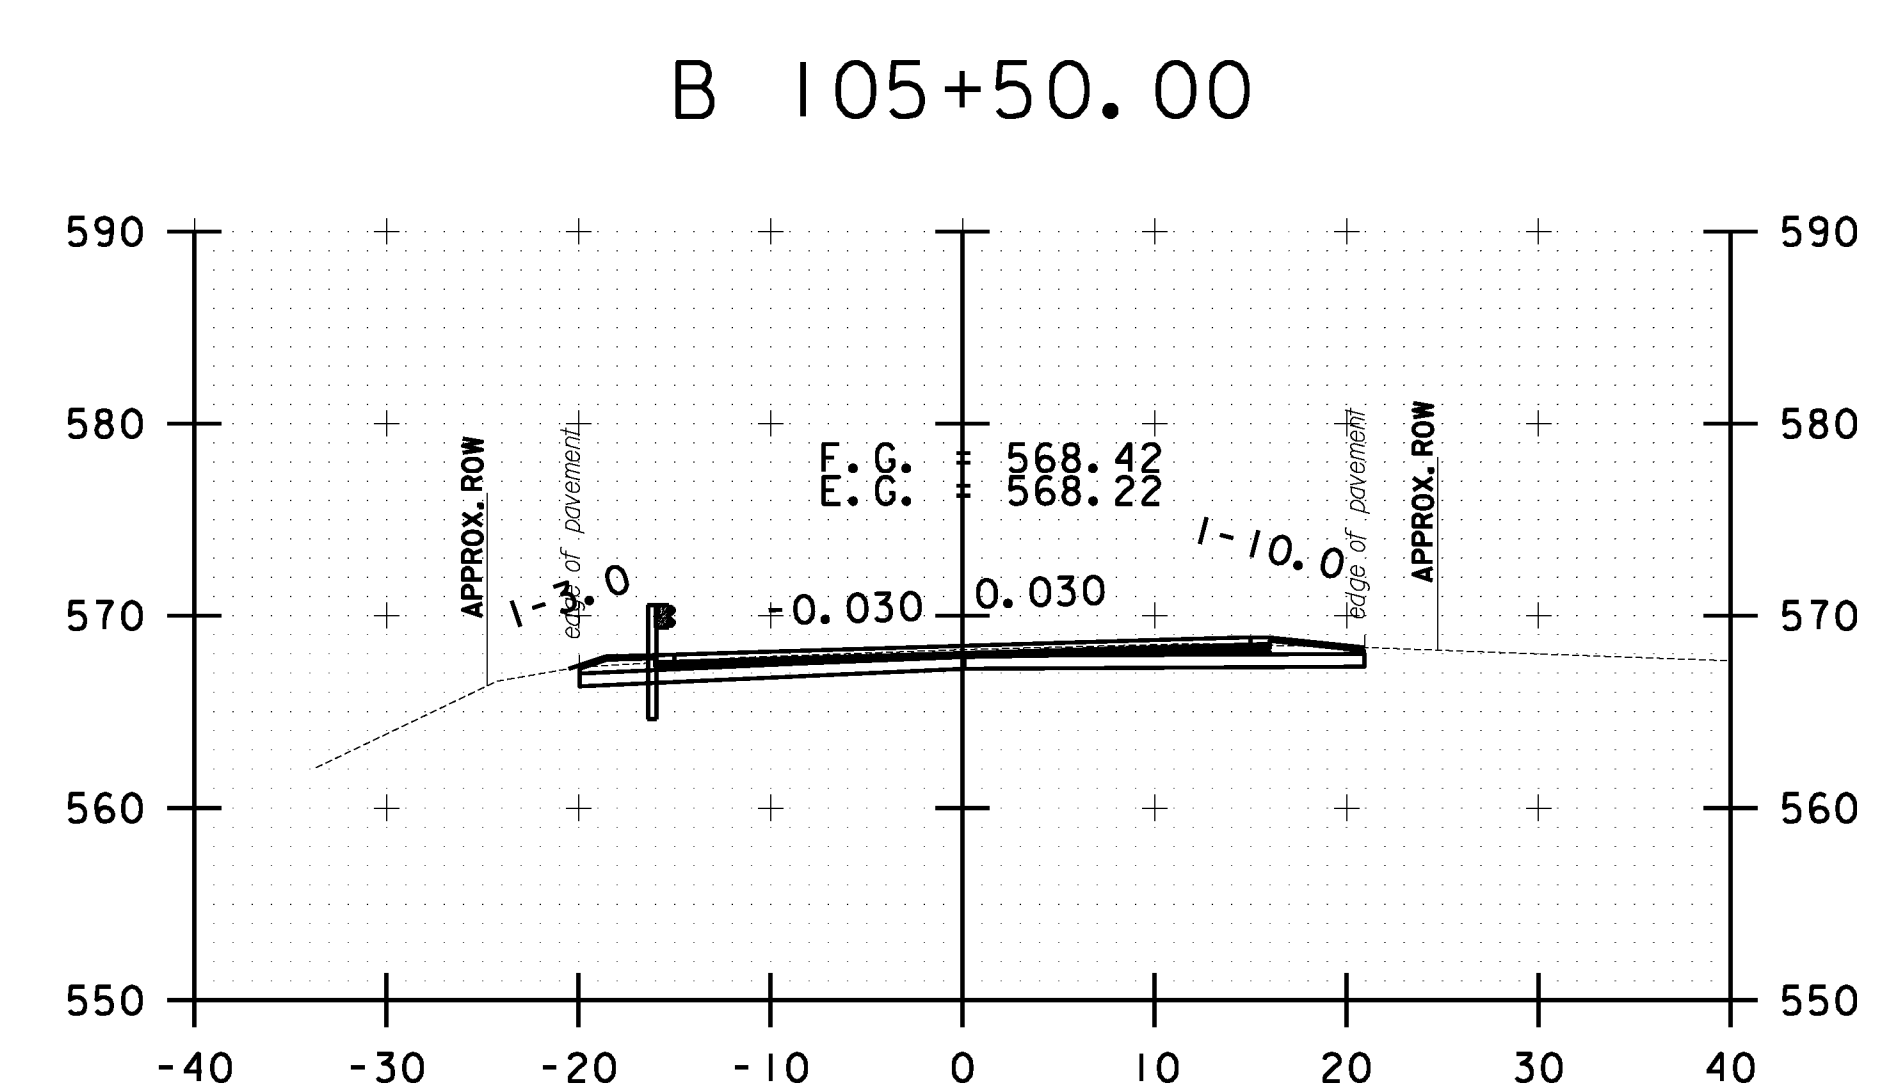

B 105+00.00



BETHEL CROSS SECTION SHEET #34	PROJECT NAME: STOCKBRIDGE-BETHEL
	PROJECT NUMBER: STP 2910(I)
	FILE NAME: z10b214.bethel.xc.dgn
DESIGNED BY: L.M.B.	PLOT DATE: 3/17/2014
IPARM FILE: z10b214xsl46.i	DRAWN BY: W.G.P.
	CHECKED BY: J.P.S.
	SHEET 359 OF 397