




FILE NAME = Y:\P\c\projects\ANY\K2\22425\CADD\MSTN\10b214.bethel.xc.dgn
 DATE/TIME = 3/17/2014
 USER = 4916

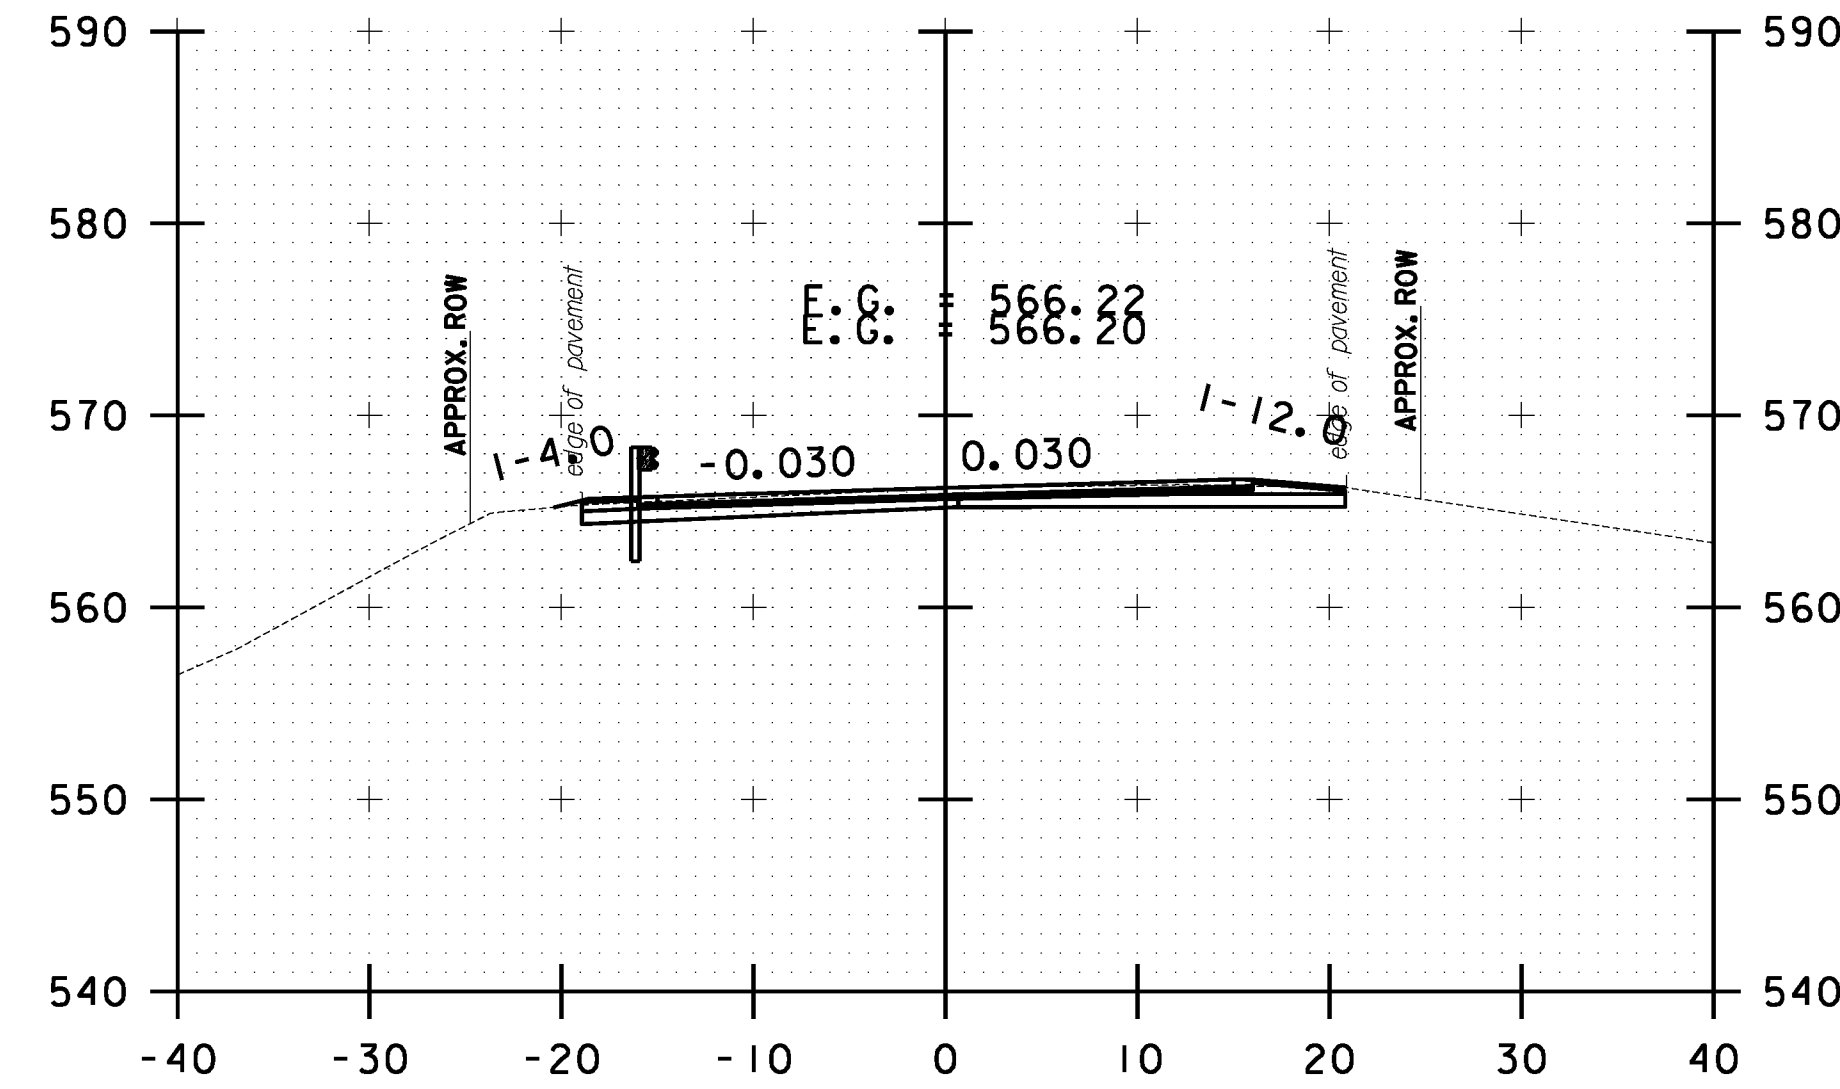


B 106+50.00

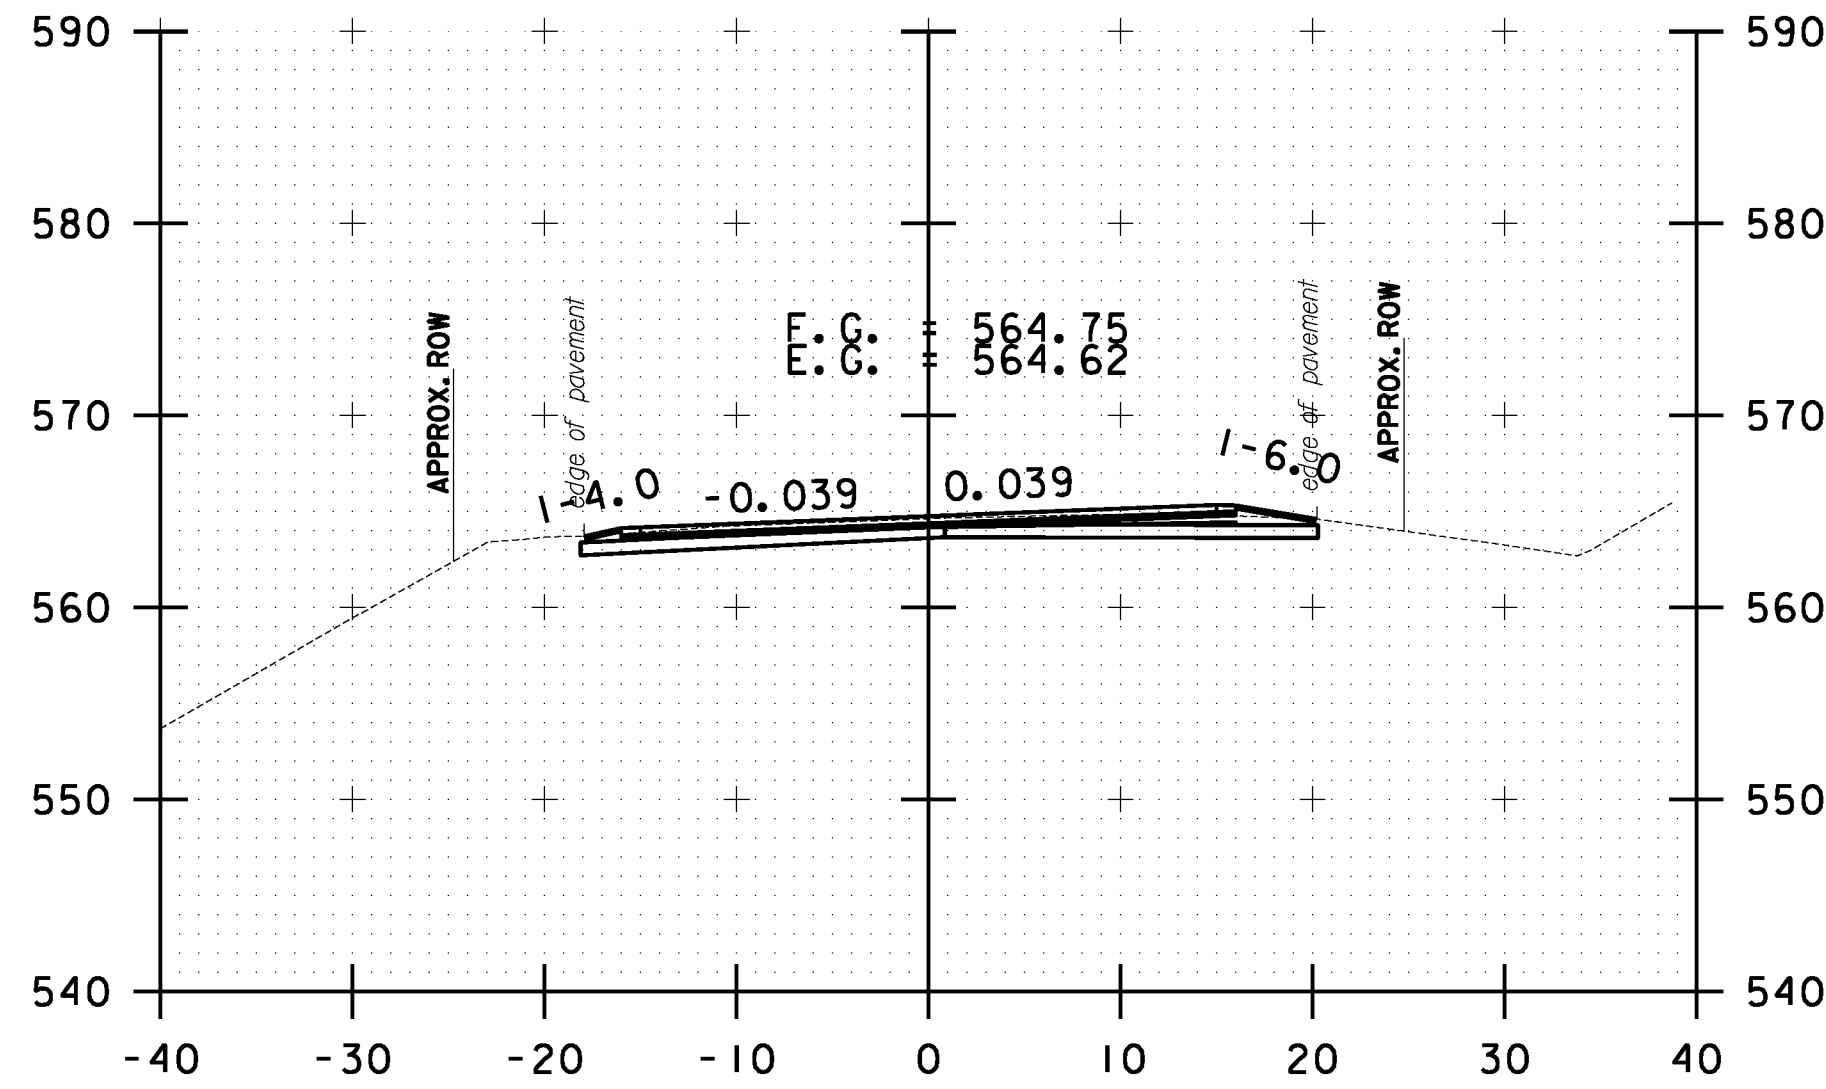


B 107+50.00

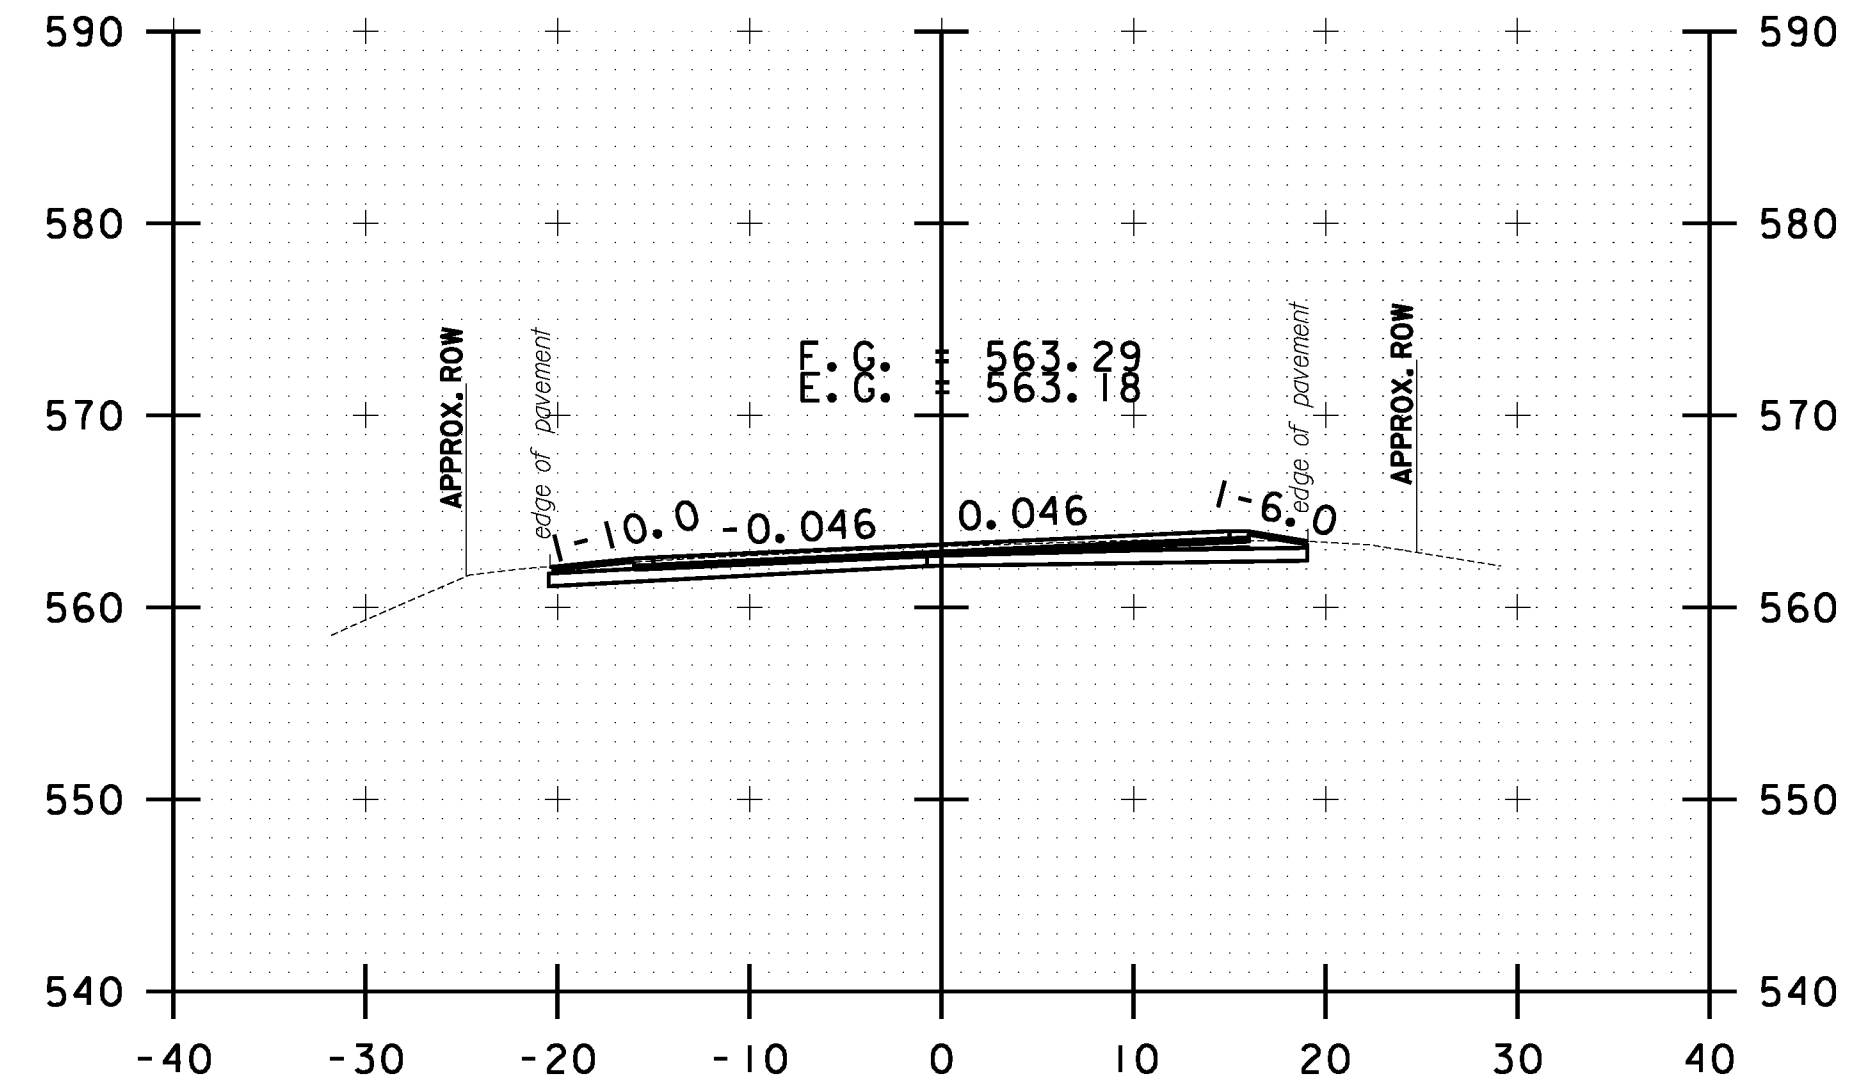


B 108+50.00

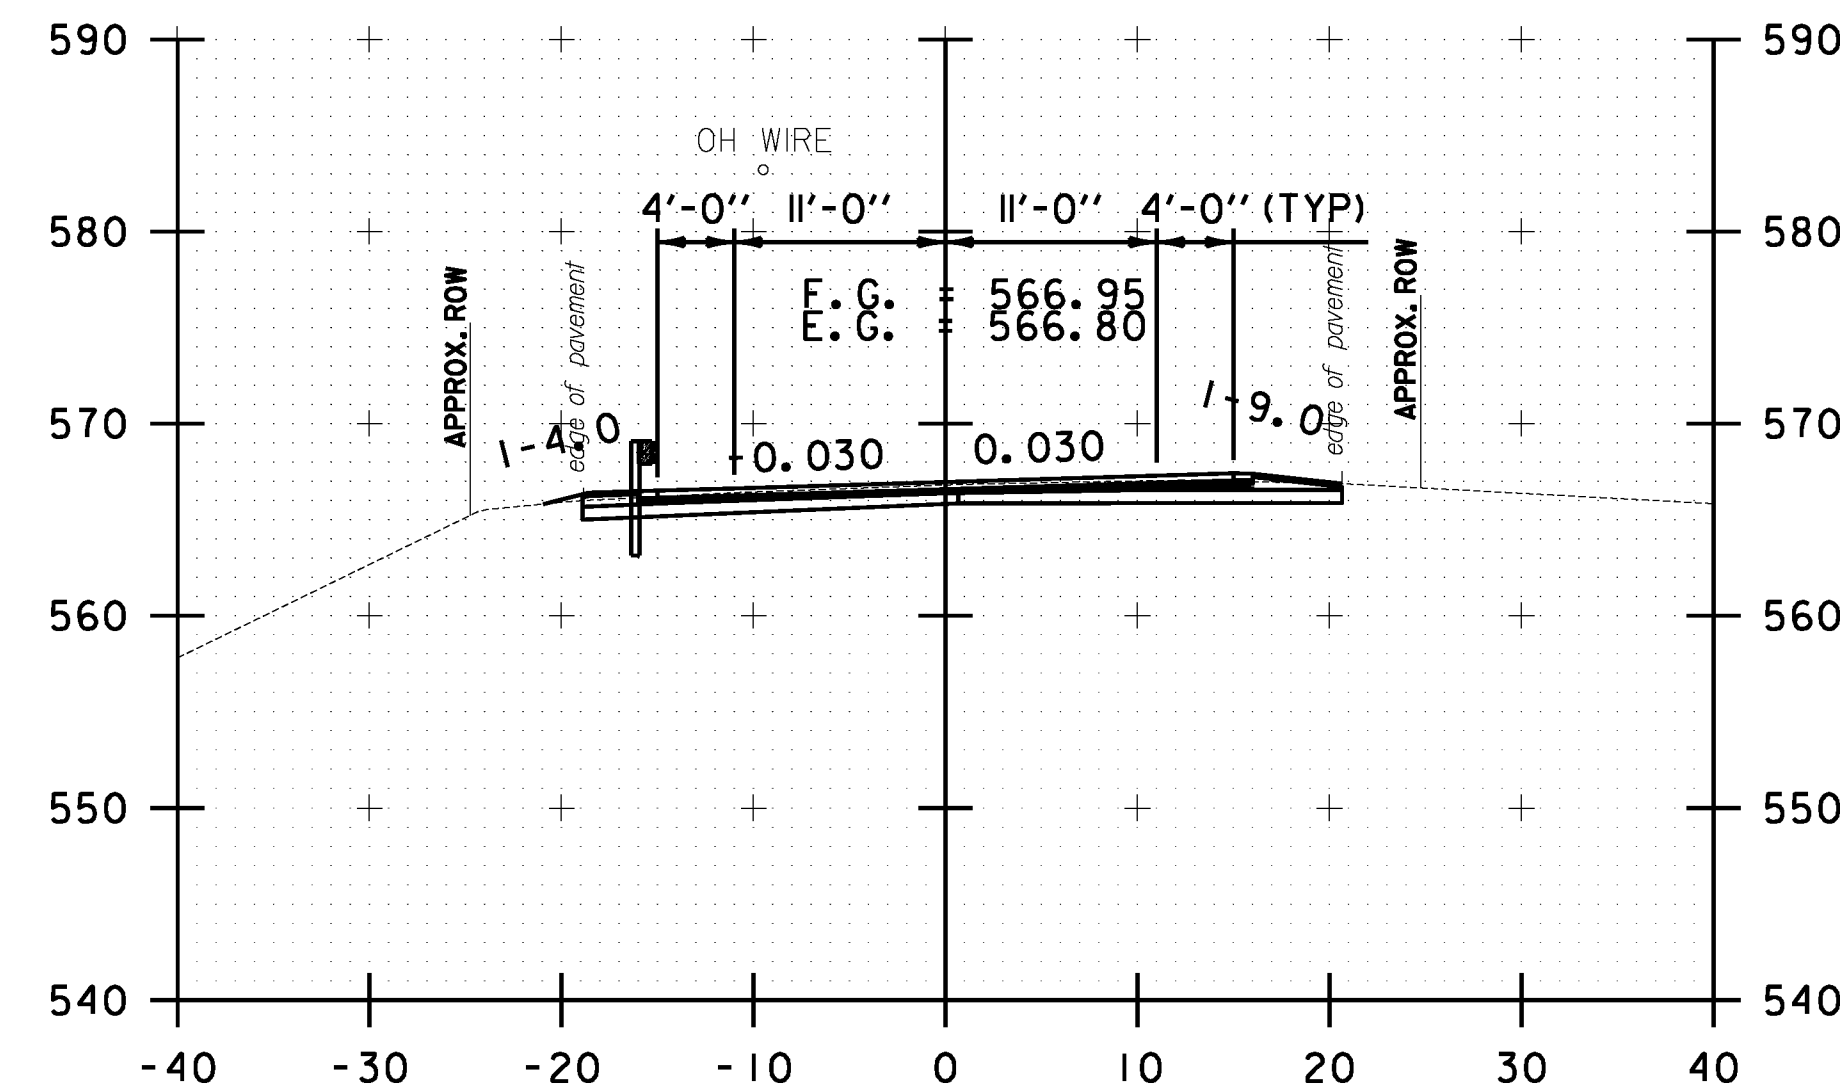

B 106+00.00

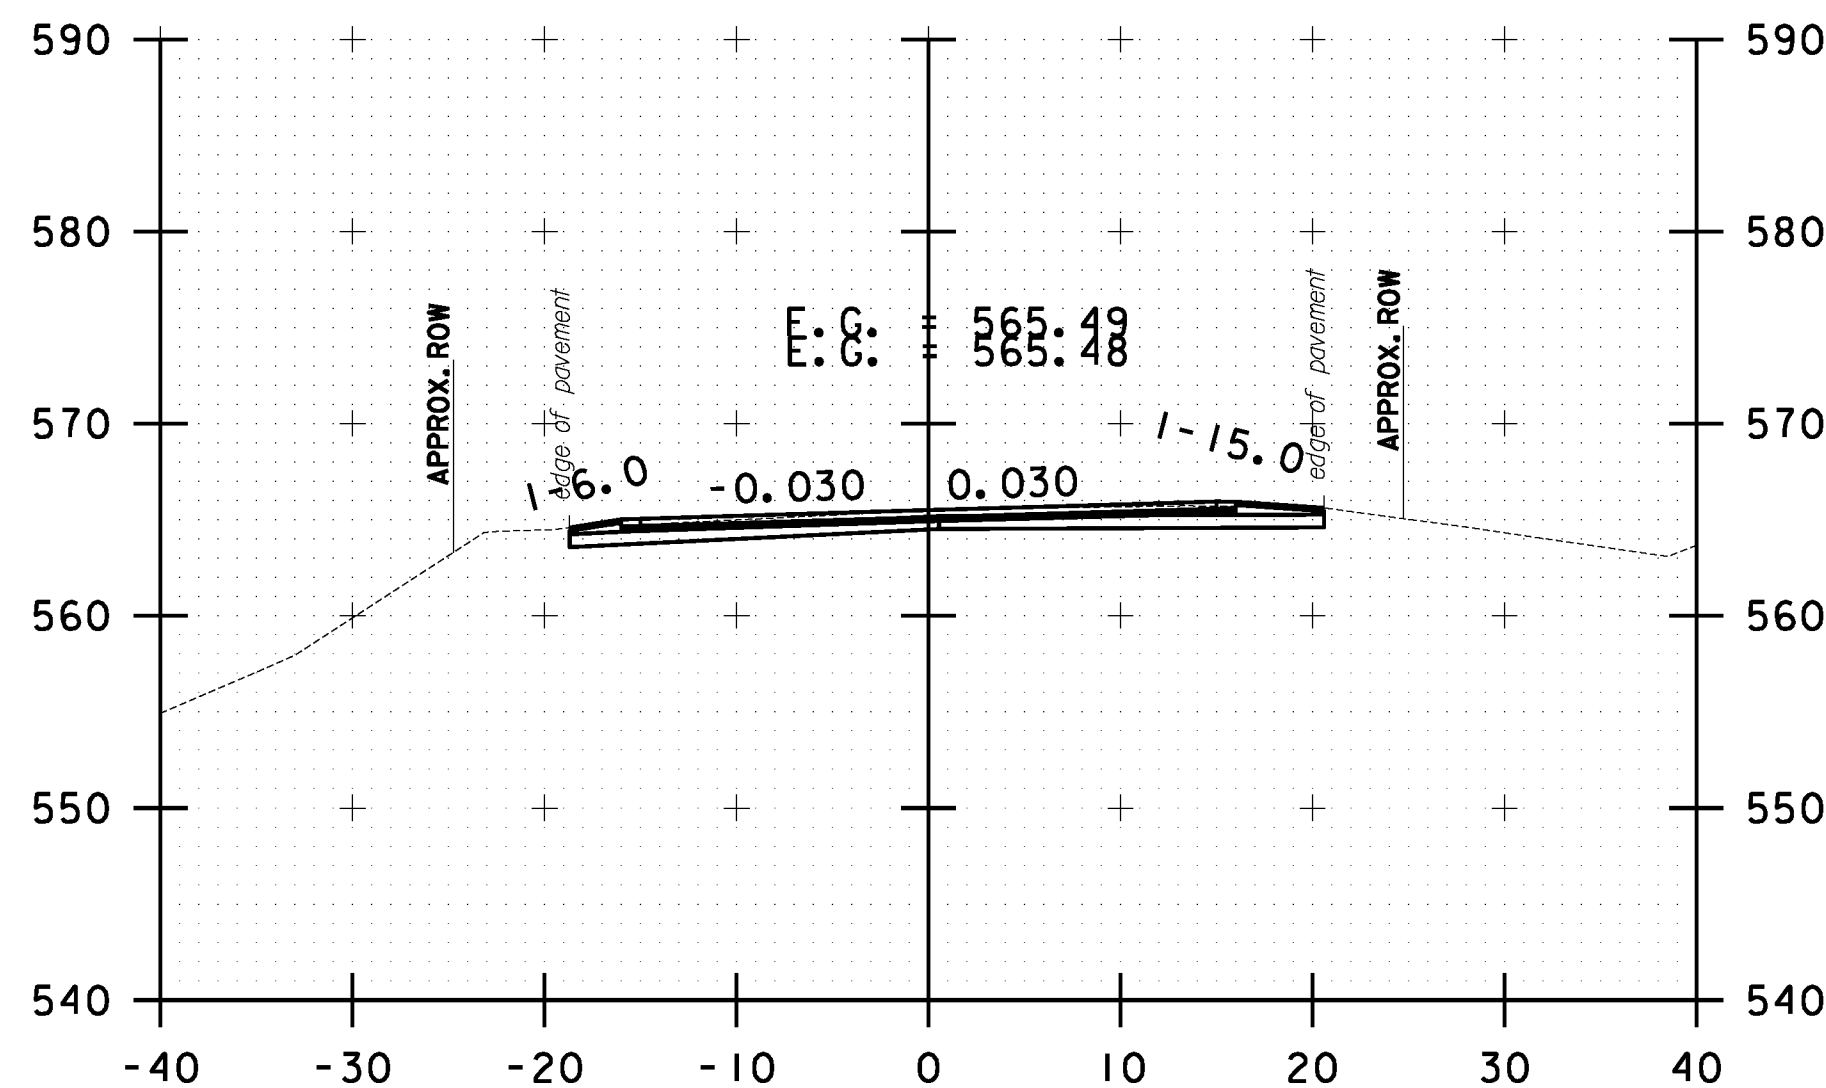

B 107+00.00

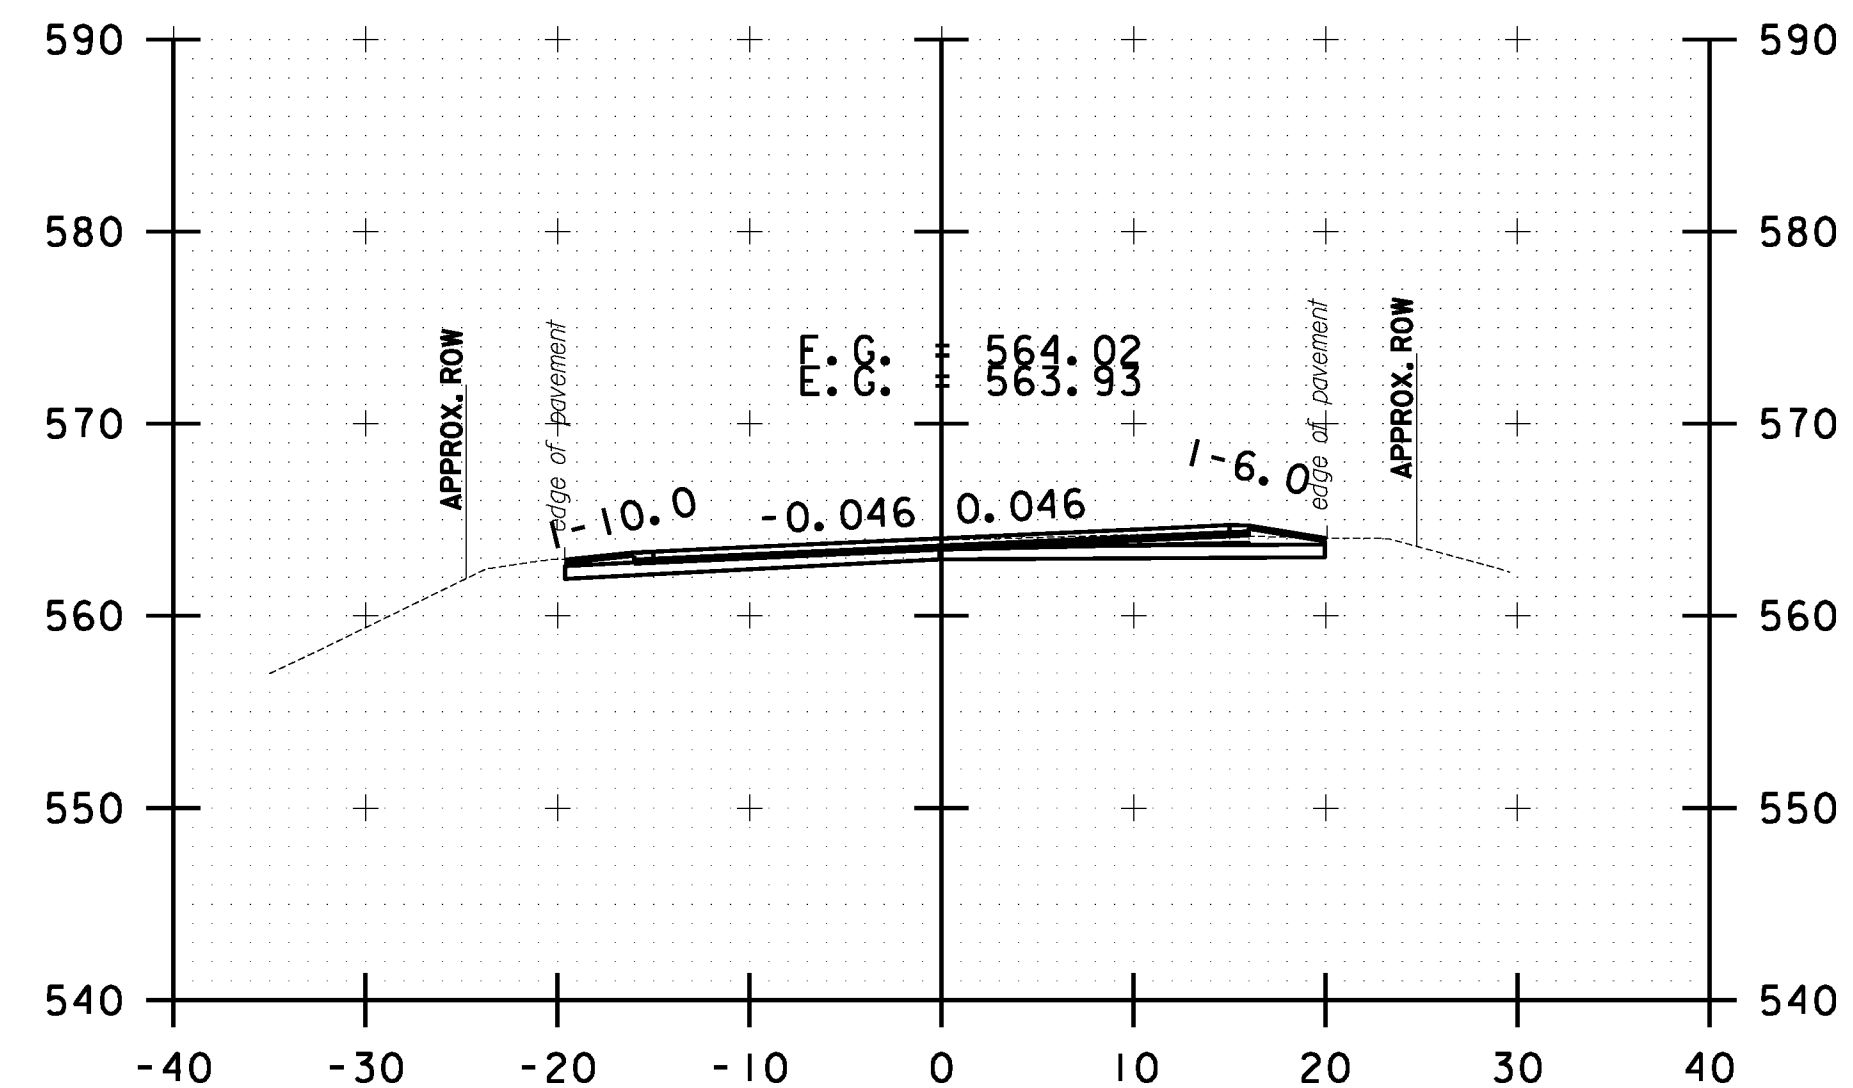

B 108+00.00



BETHEL CROSS SECTION SHEET #35	PROJECT NAME: STOCKBRIDGE-BETHEL
	PROJECT NUMBER: STP 2910(1)
	FILE NAME: z10b214.bethel.xc.dgn
	IPARM FILE: z10b214xsl47.i
	PLOT DATE: 3/17/2014
	DRAWN BY: W.G.P.
	CHECKED BY: J.P.S.
	SHEET 360 OF 397