




FILE NAME = Y:\P\c\p\sc\any\k2\22425\CADD\MSTN\10b214.bethel.xc.dgn
 DATE/TIME = 3/17/2014
 USER = 4916

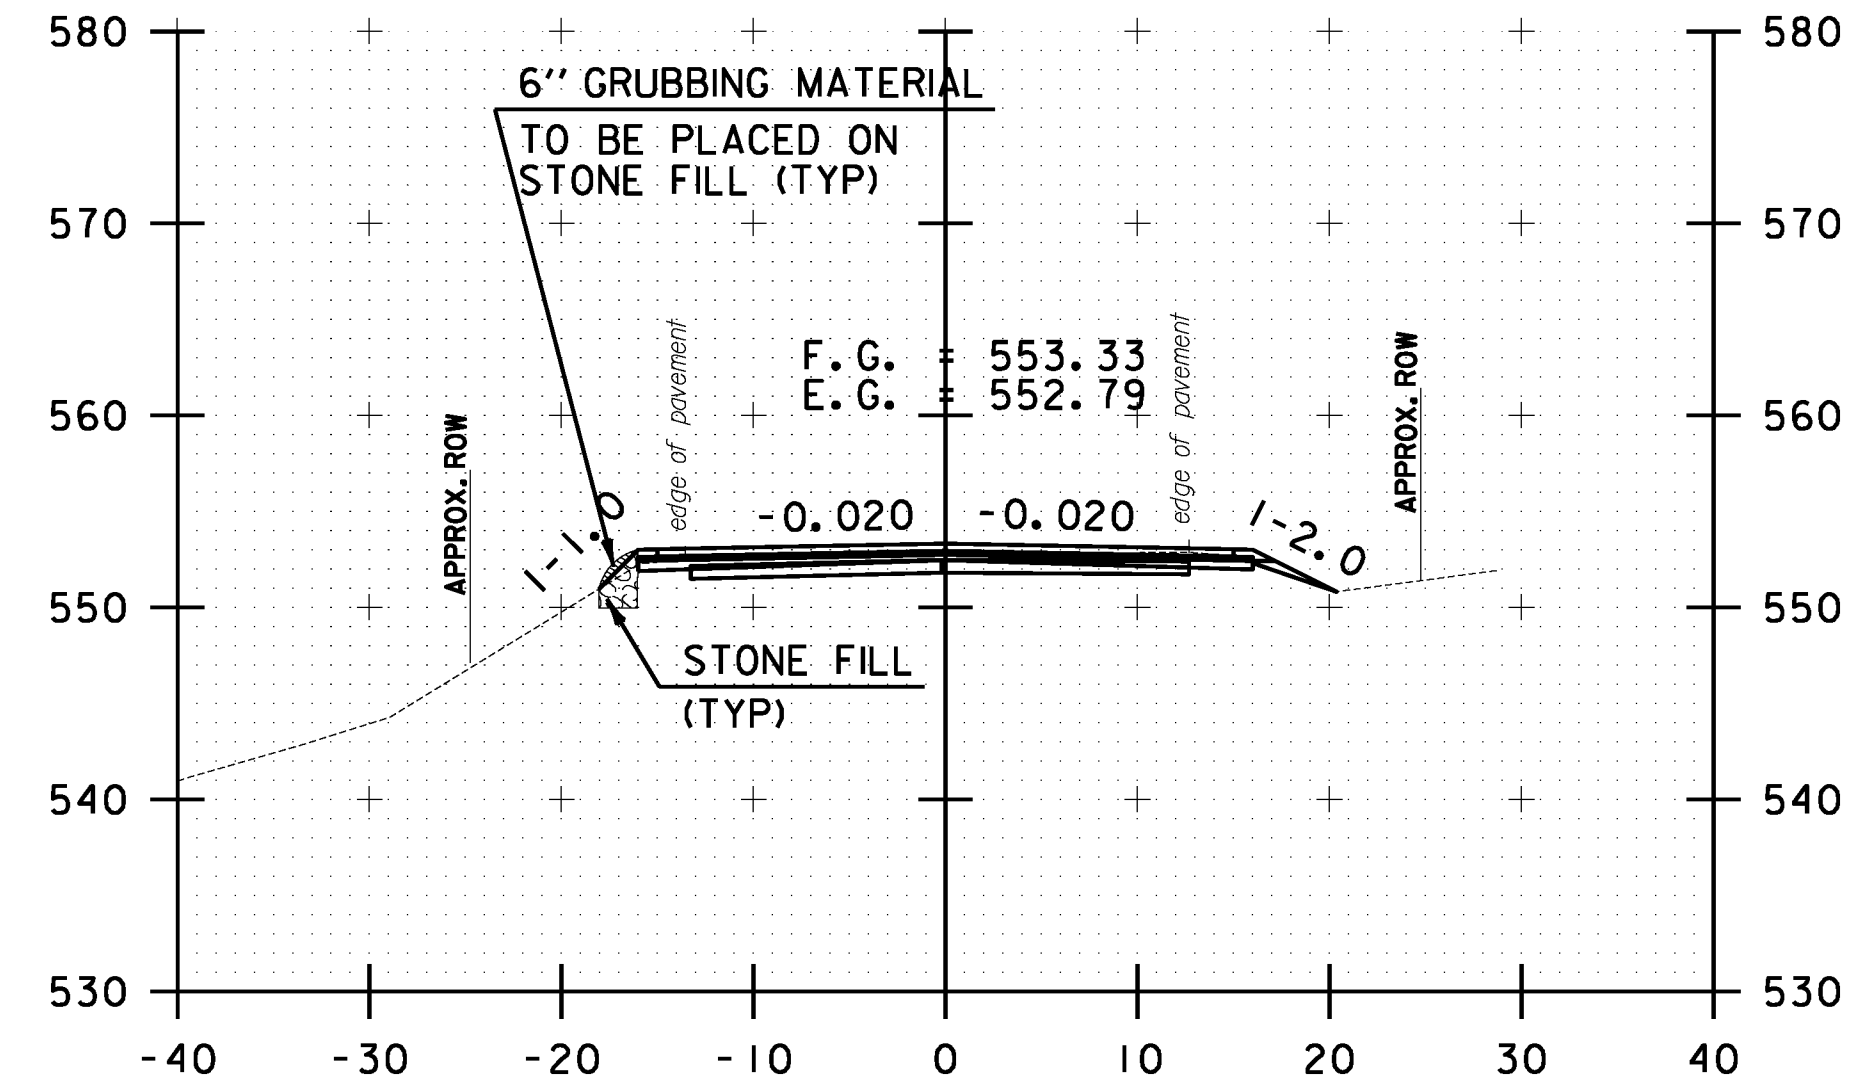


B 148+50.00

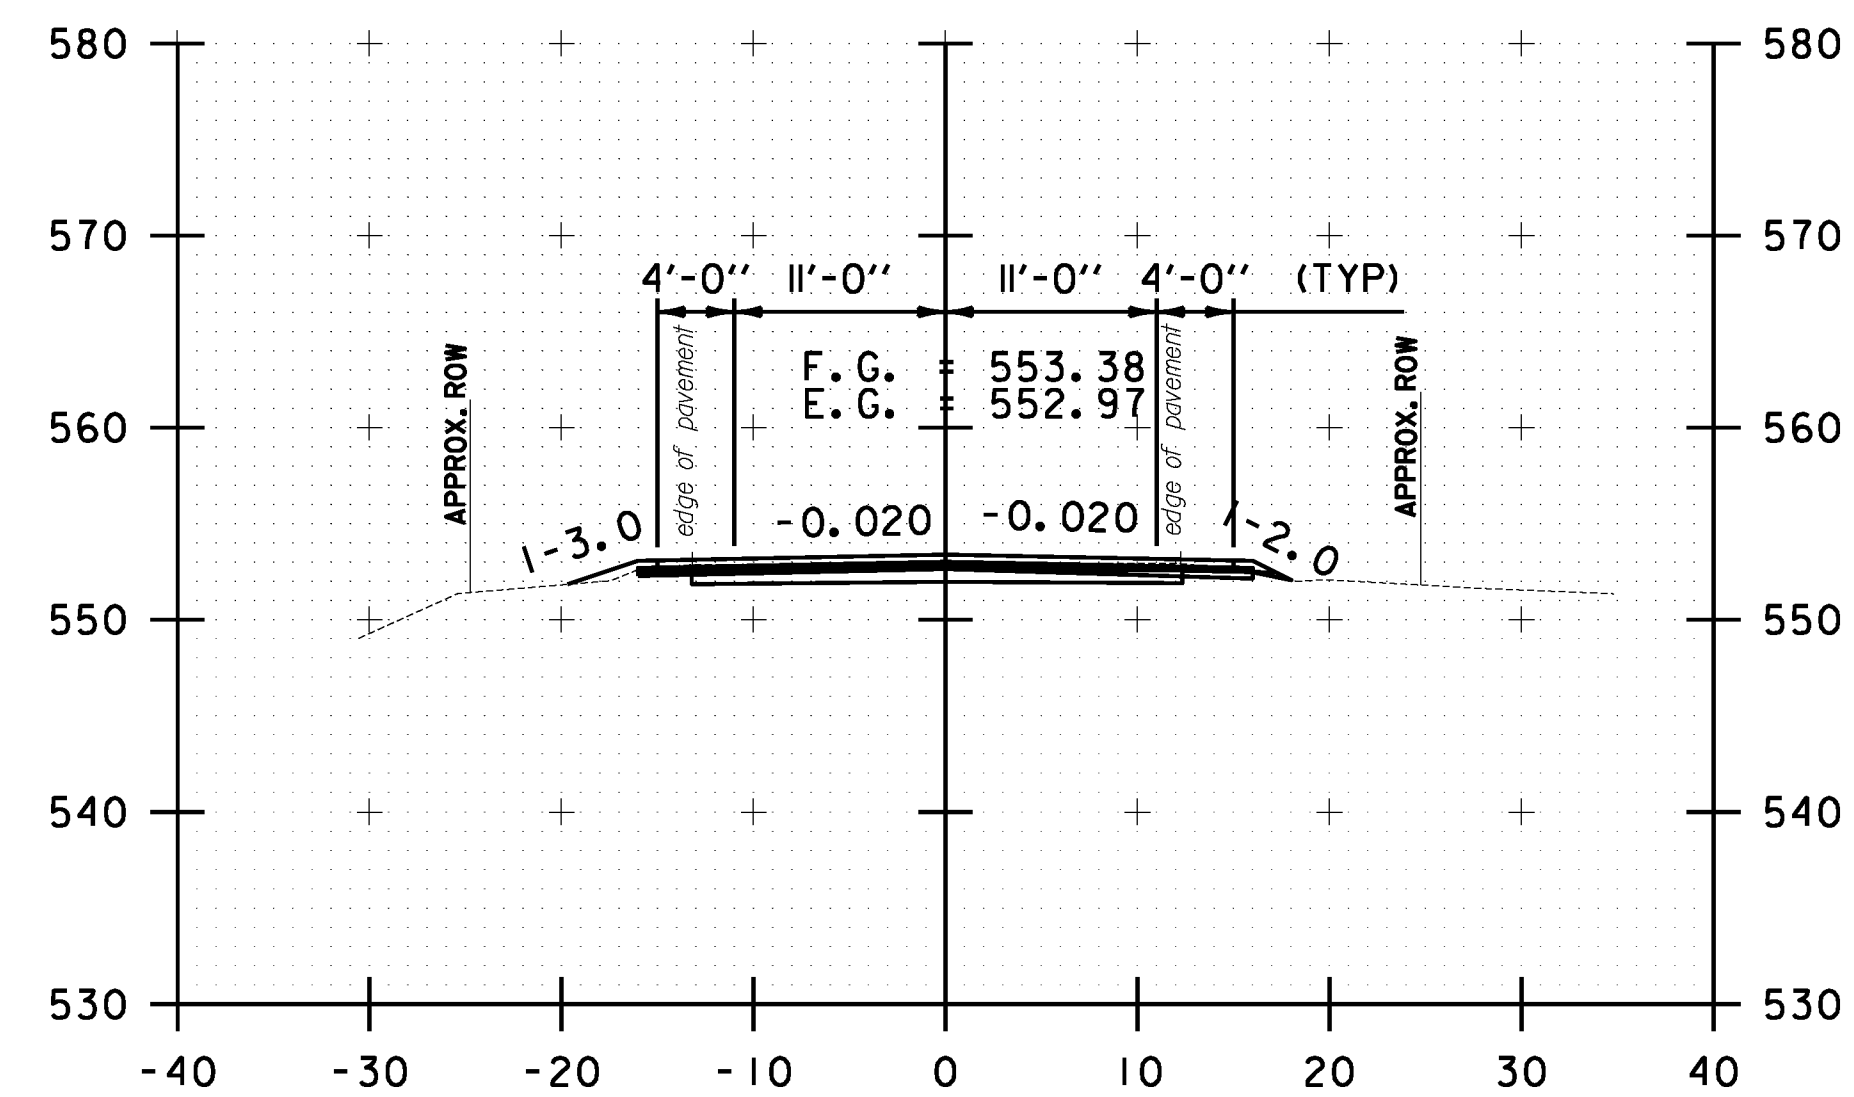


B 148+00.00

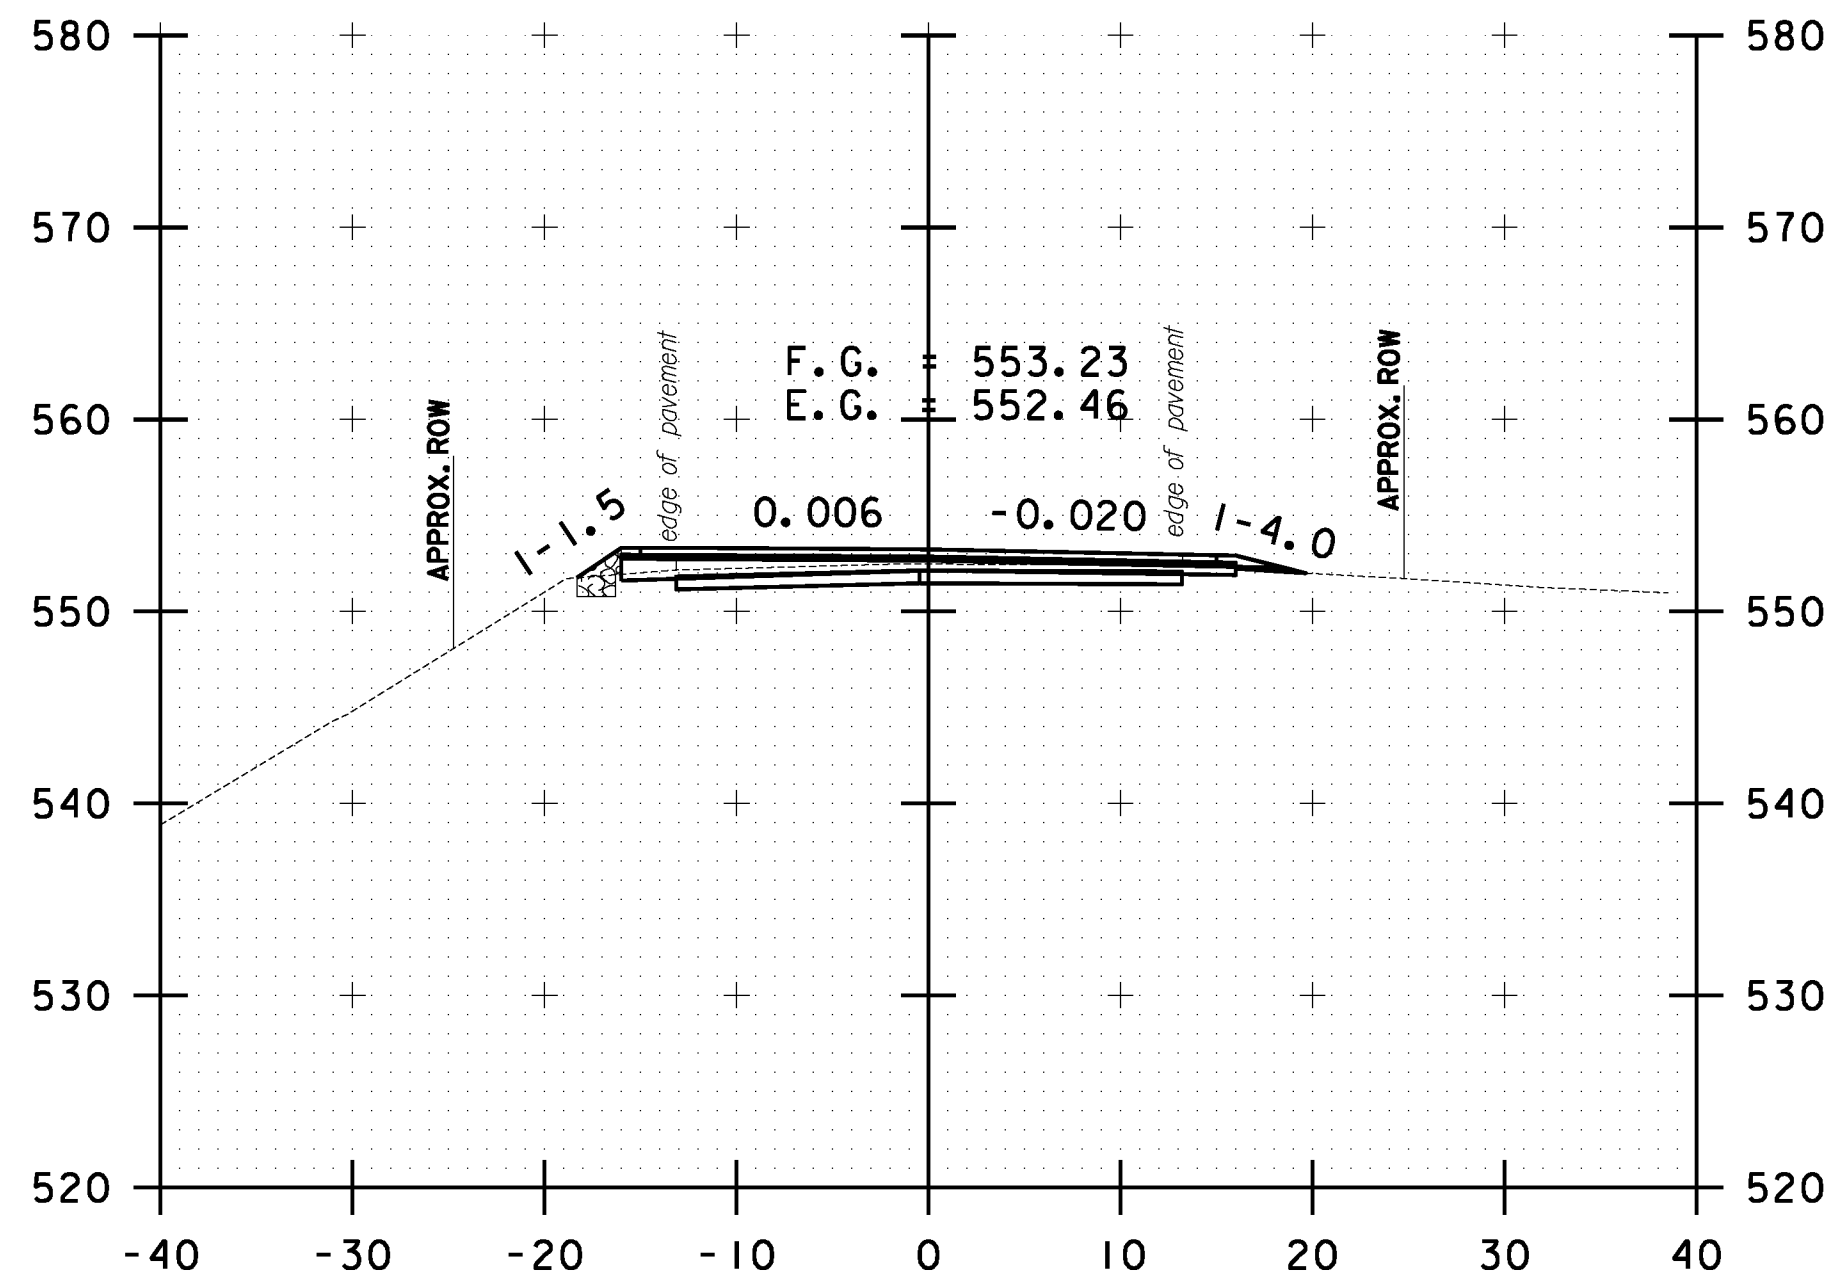


B 149+50.00

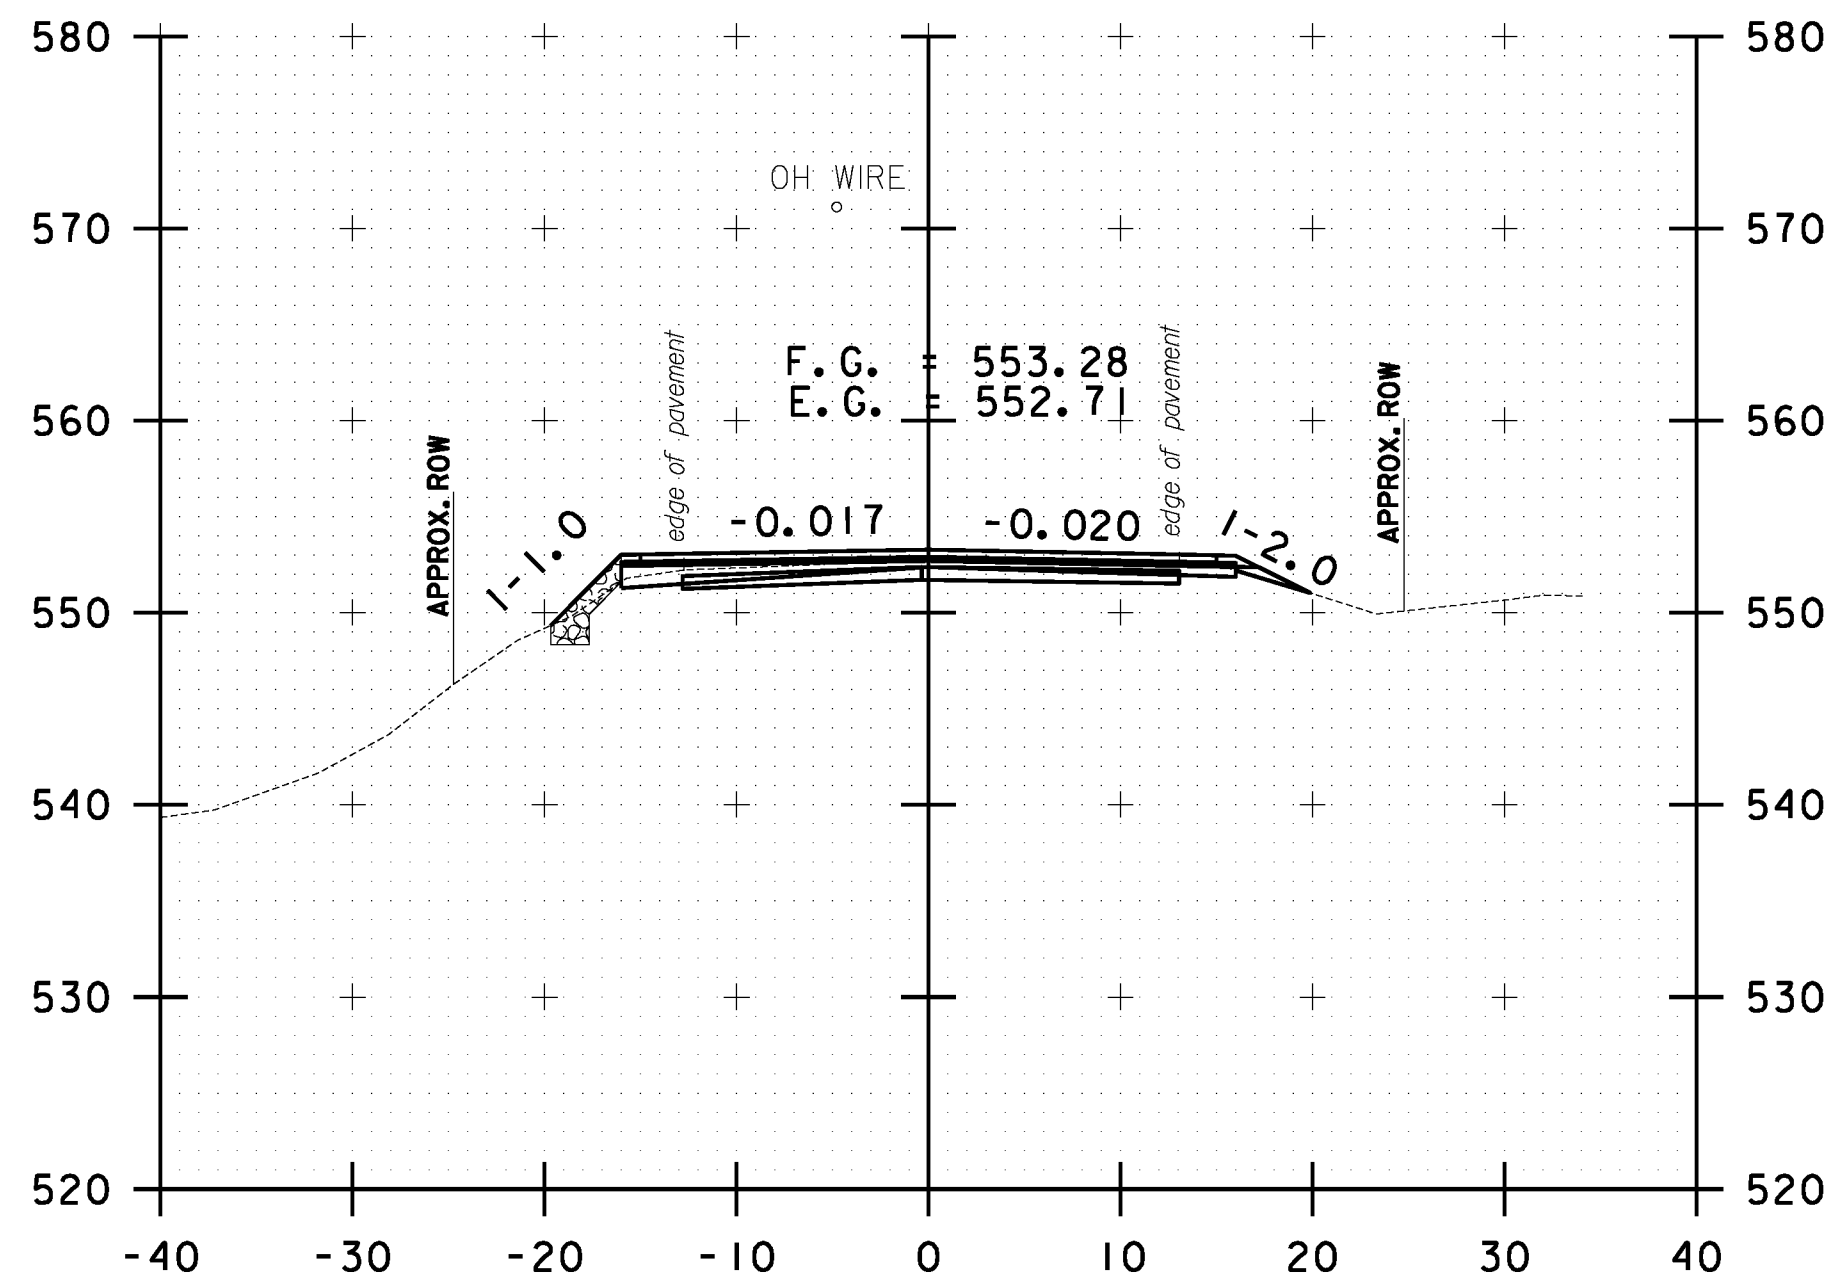

B 149+00.00

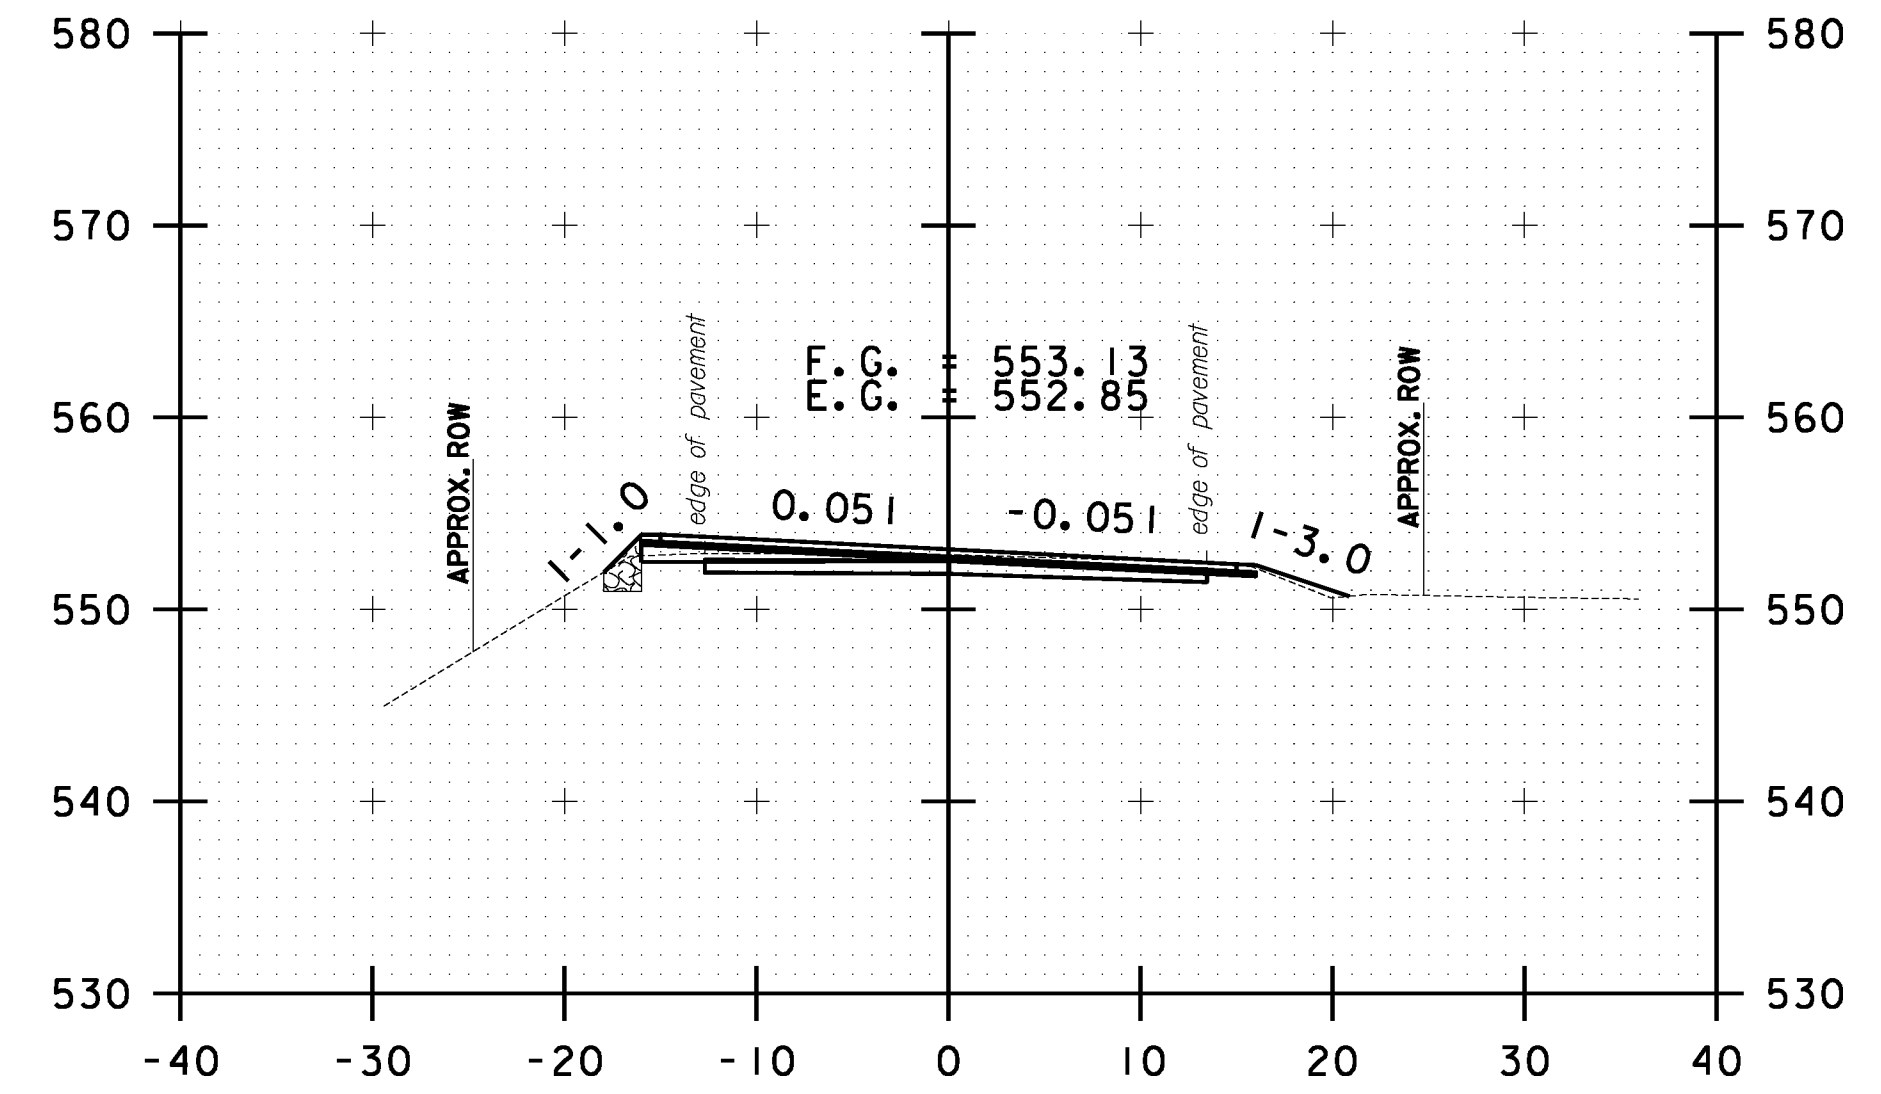

B 150+50.00

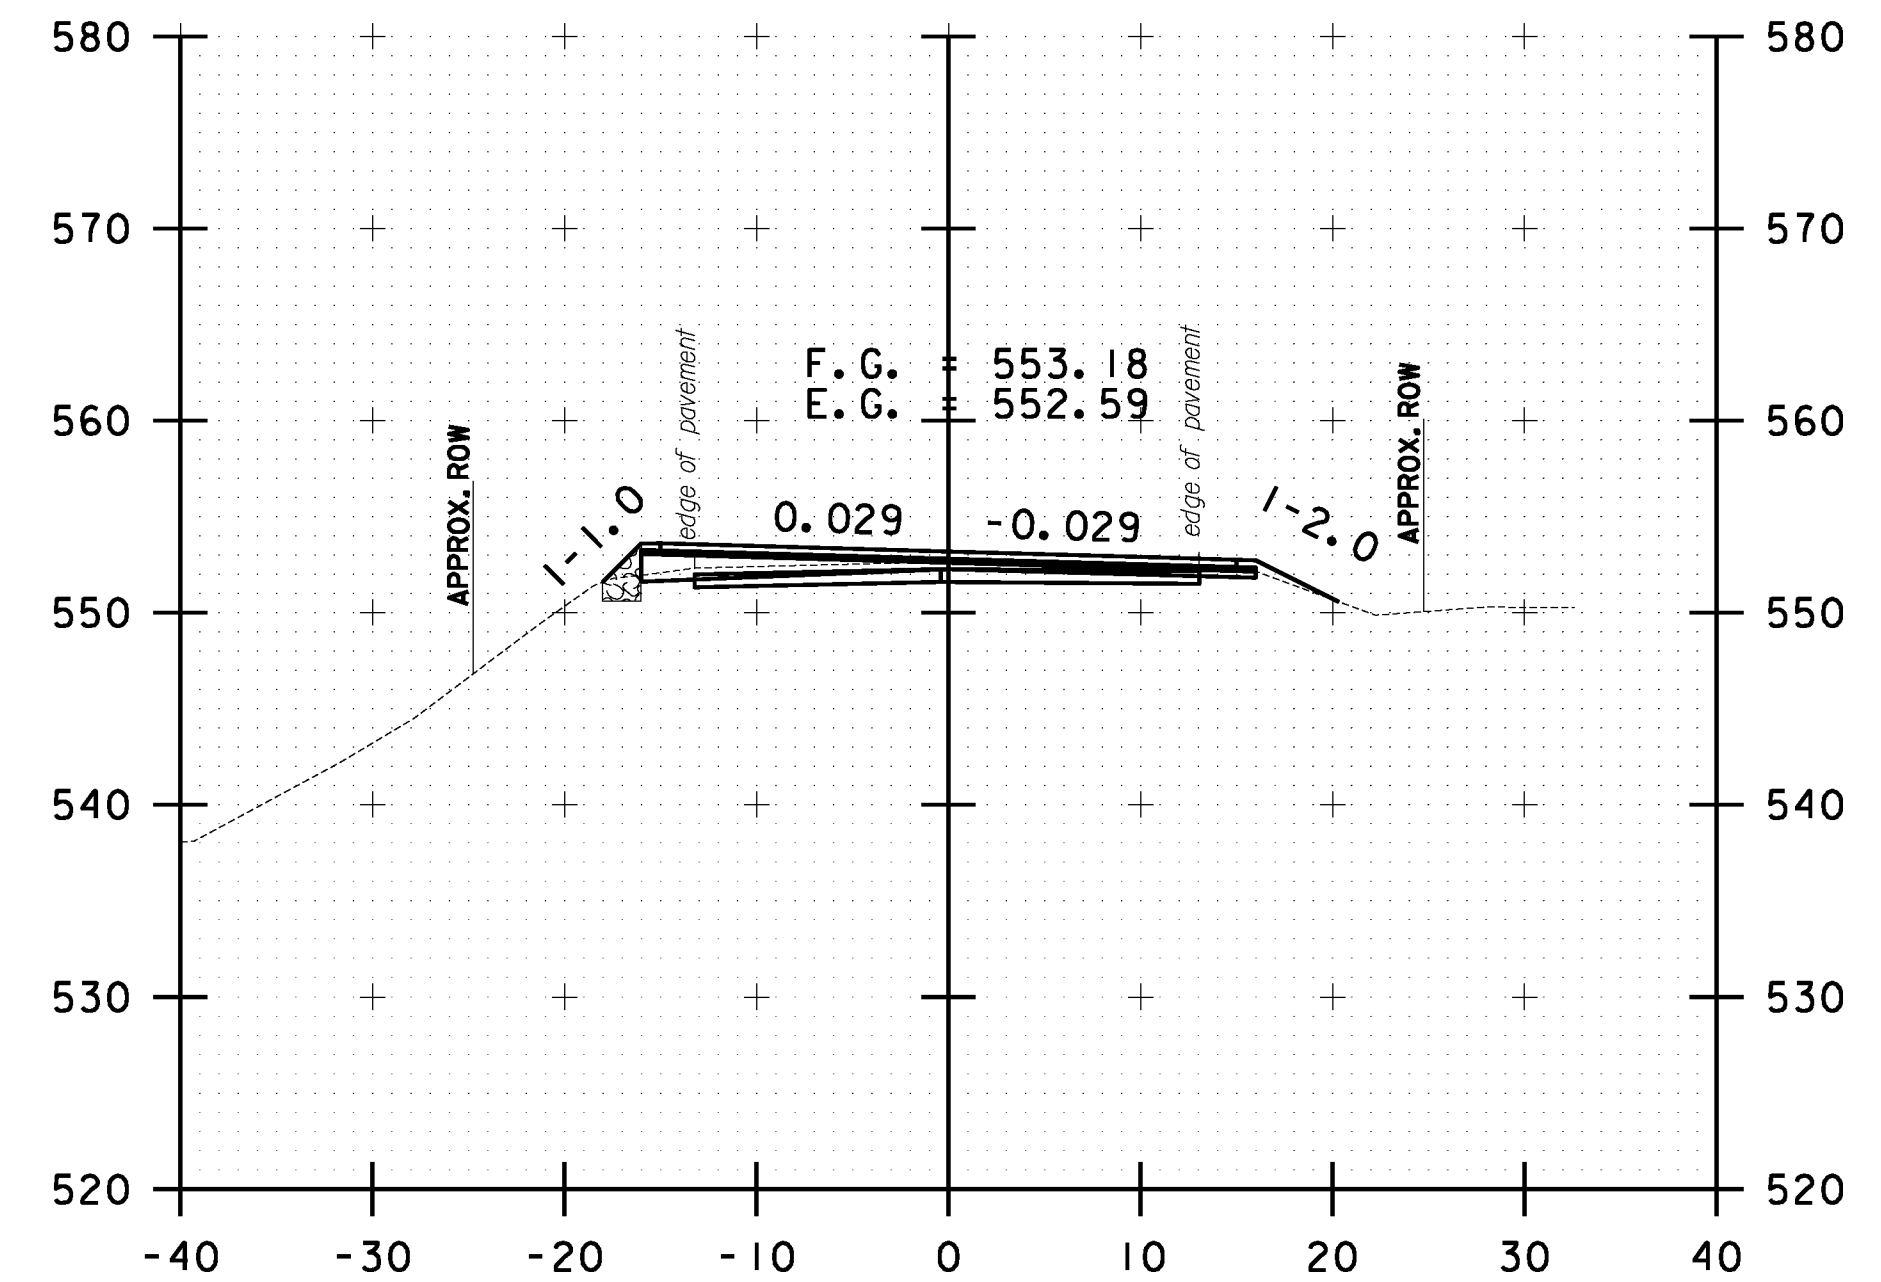

B 150+00.00



BETHEL CROSS SECTION SHEET #49	PROJECT NAME: STOCKBRIDGE-BETHEL
	PROJECT NUMBER: STP 2910(1)
	FILE NAME: z10b214.bethel.xc.dgn
	IPARM FILE: z10b214xsl611
	PLOT DATE: 3/17/2014
	DRAWN BY: W.G.P.
	CHECKED BY: J.P.S.
	SHEET 374 OF 397