




FILE NAME = Y:\P\c\as\1\NY\2\22425\CADD\1\STN\10b214.bethel.xc.dgn
 DATE/TIME = 3/17/2014
 USER = 4916

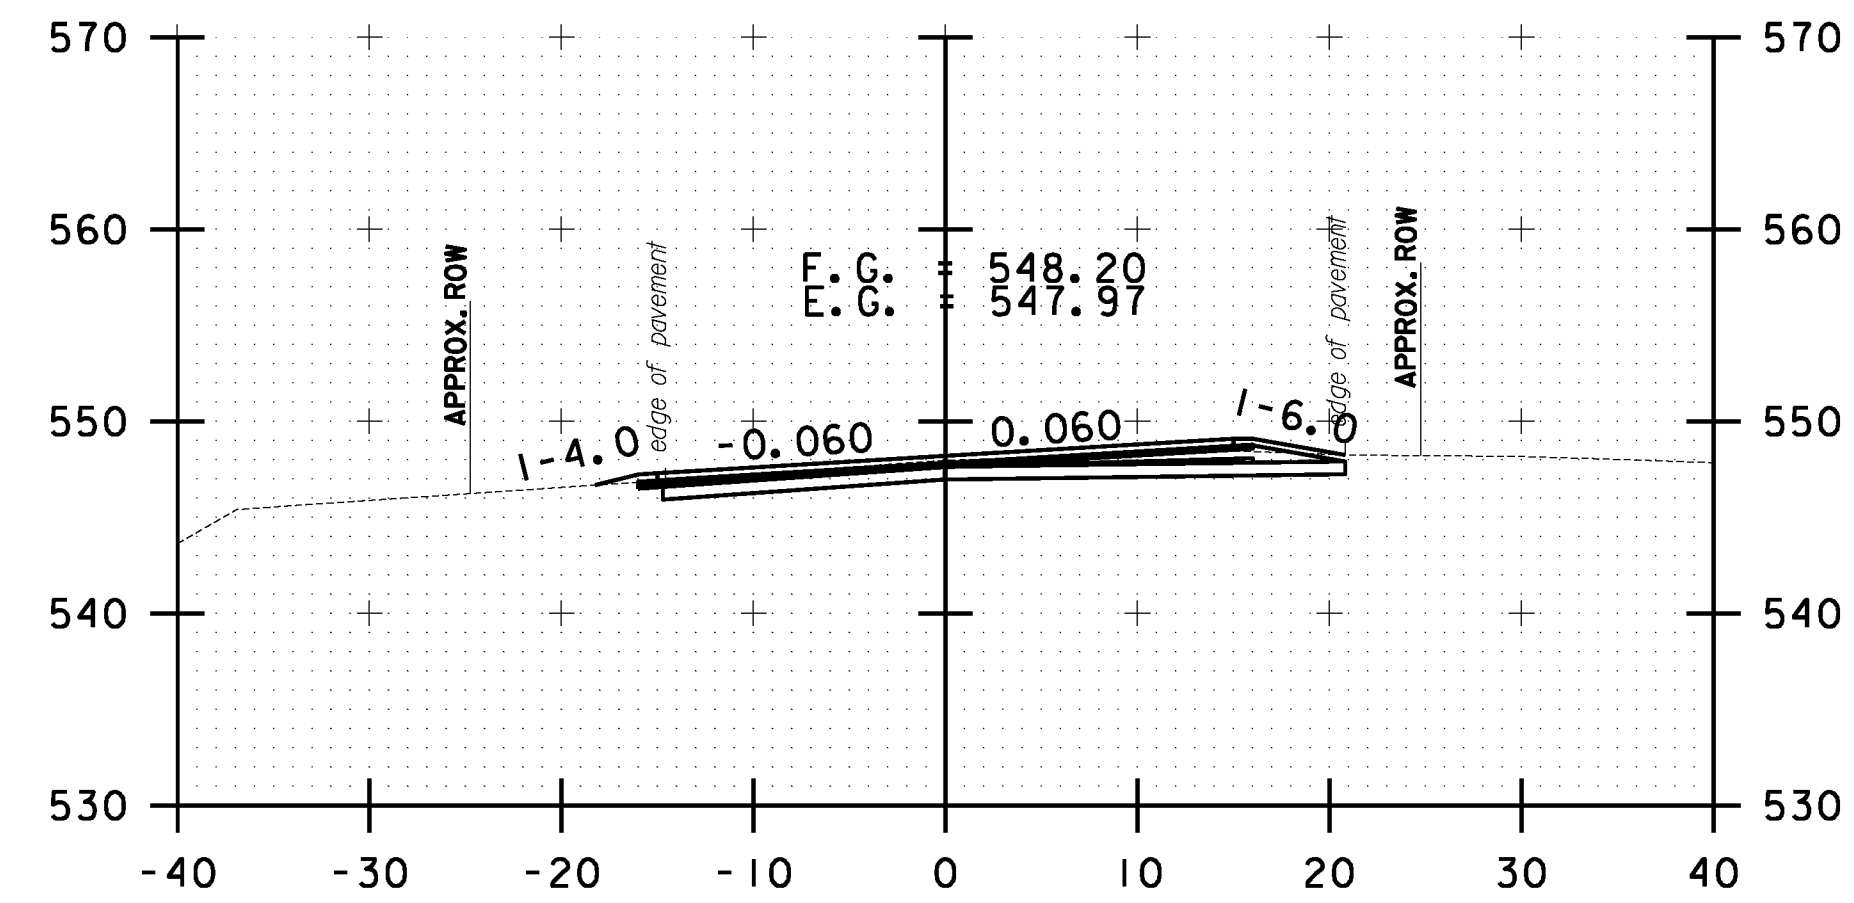


B 158+00.00

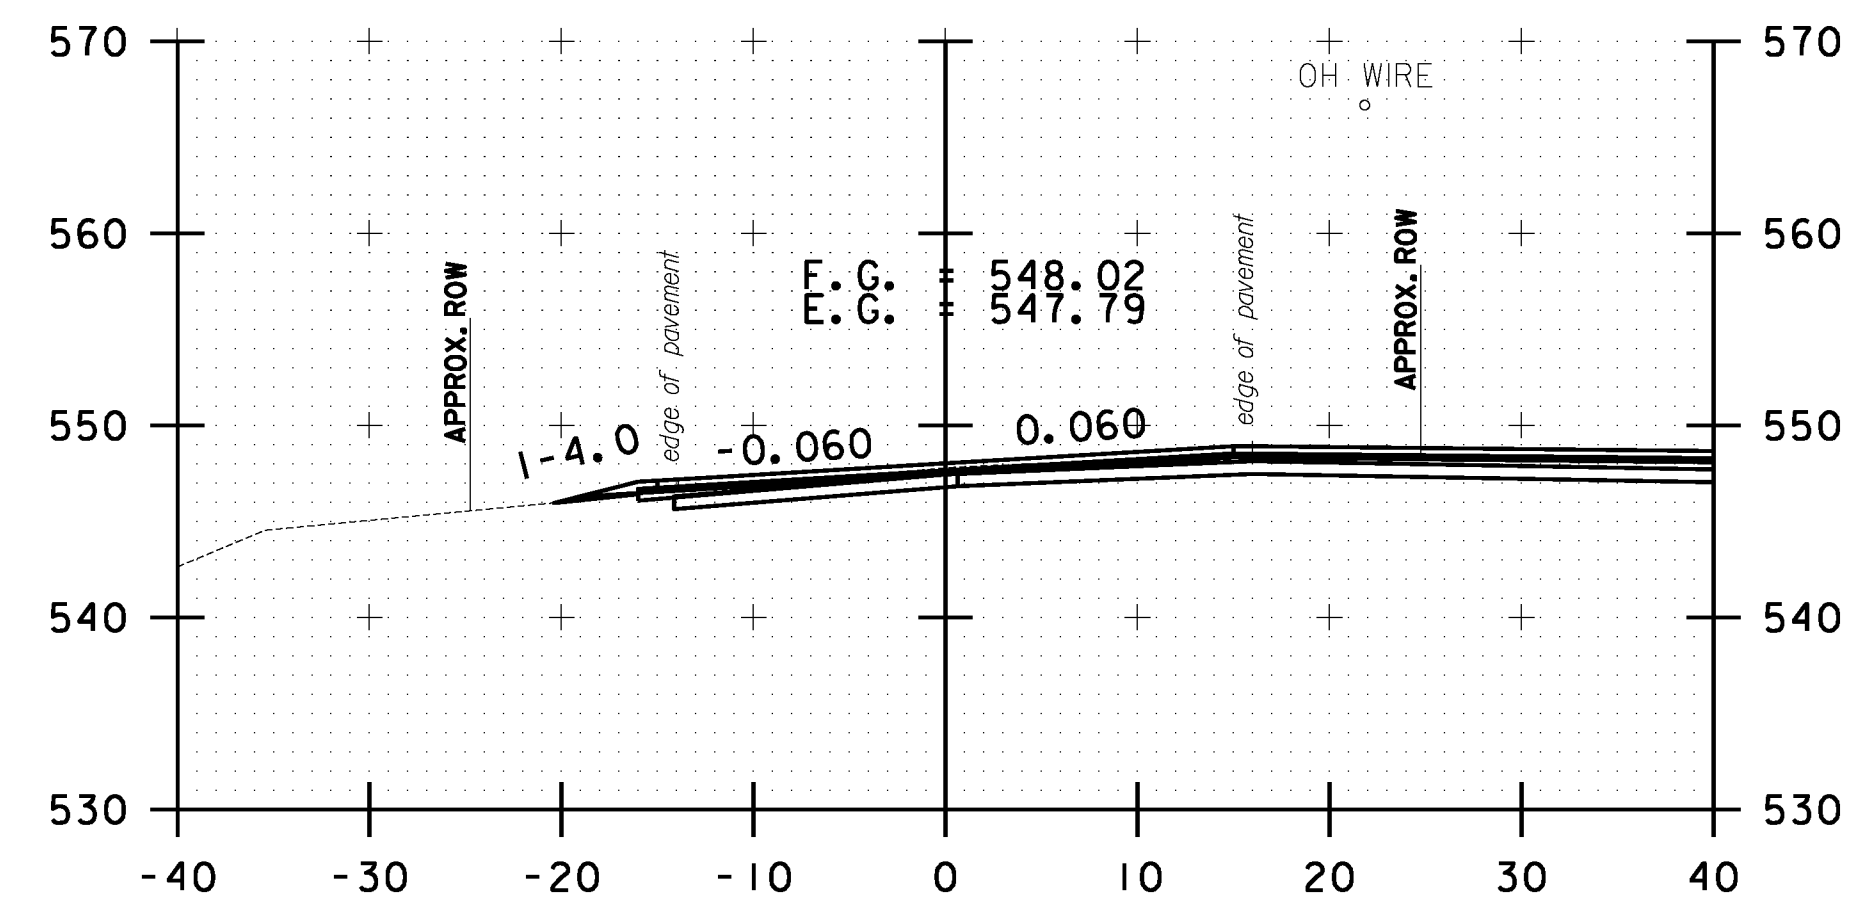


B 157+50.00

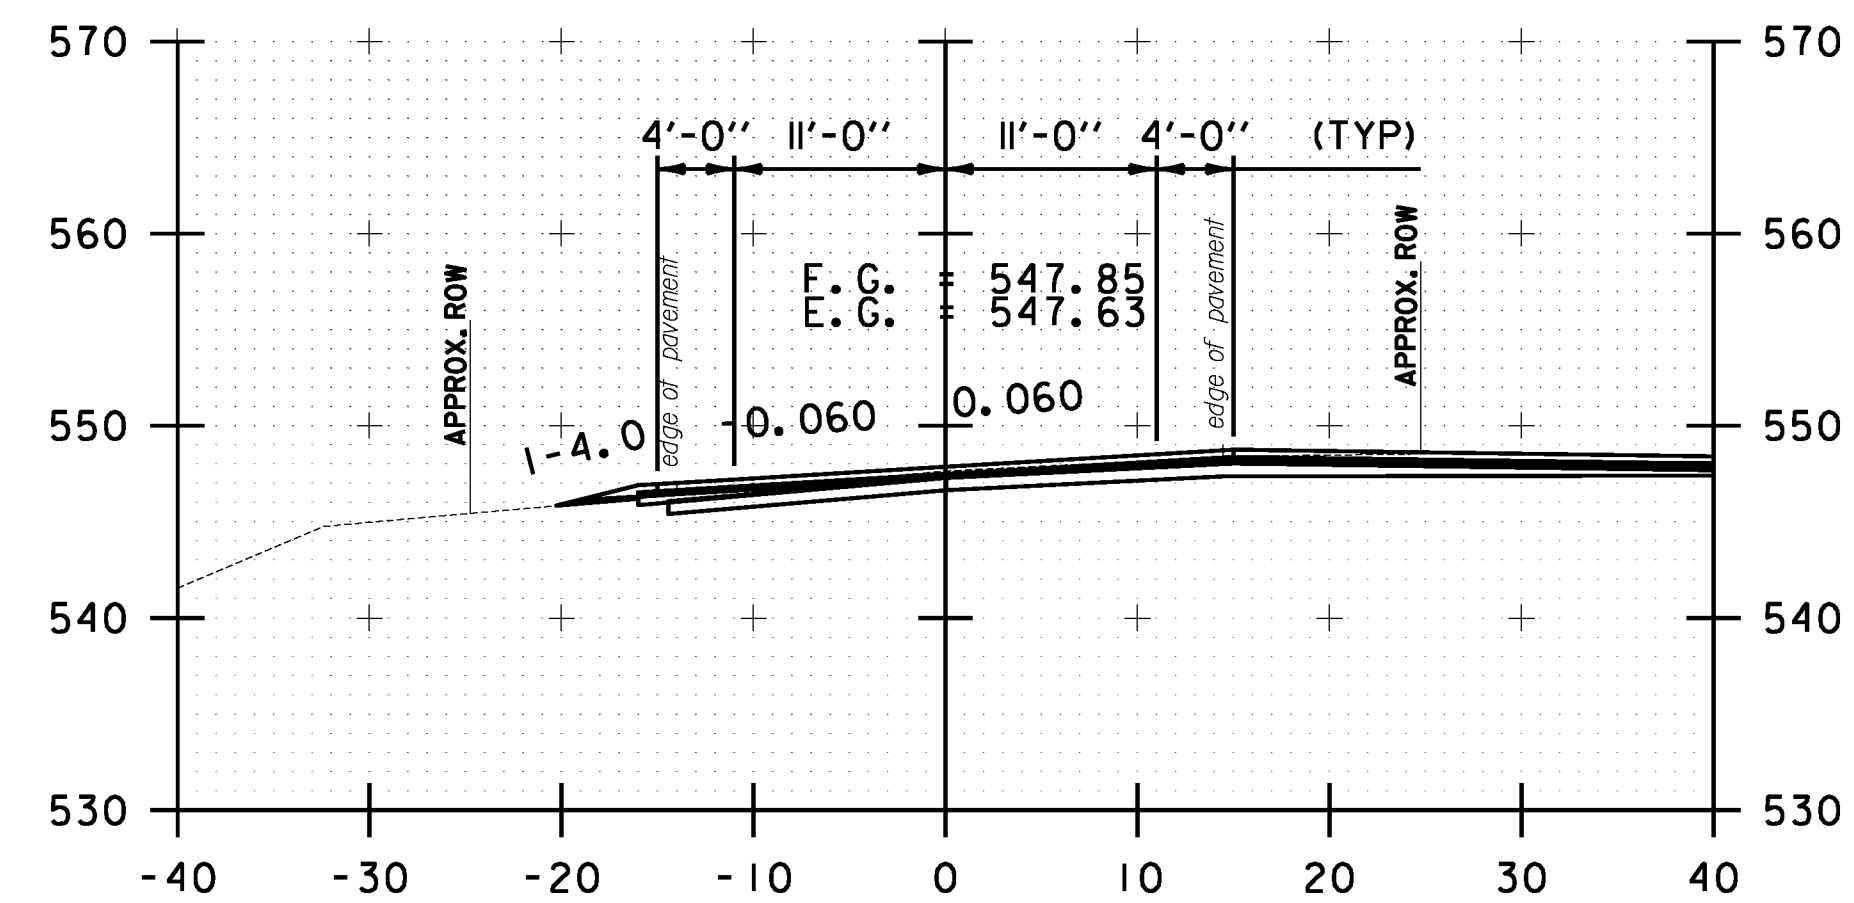


B 157+00.00

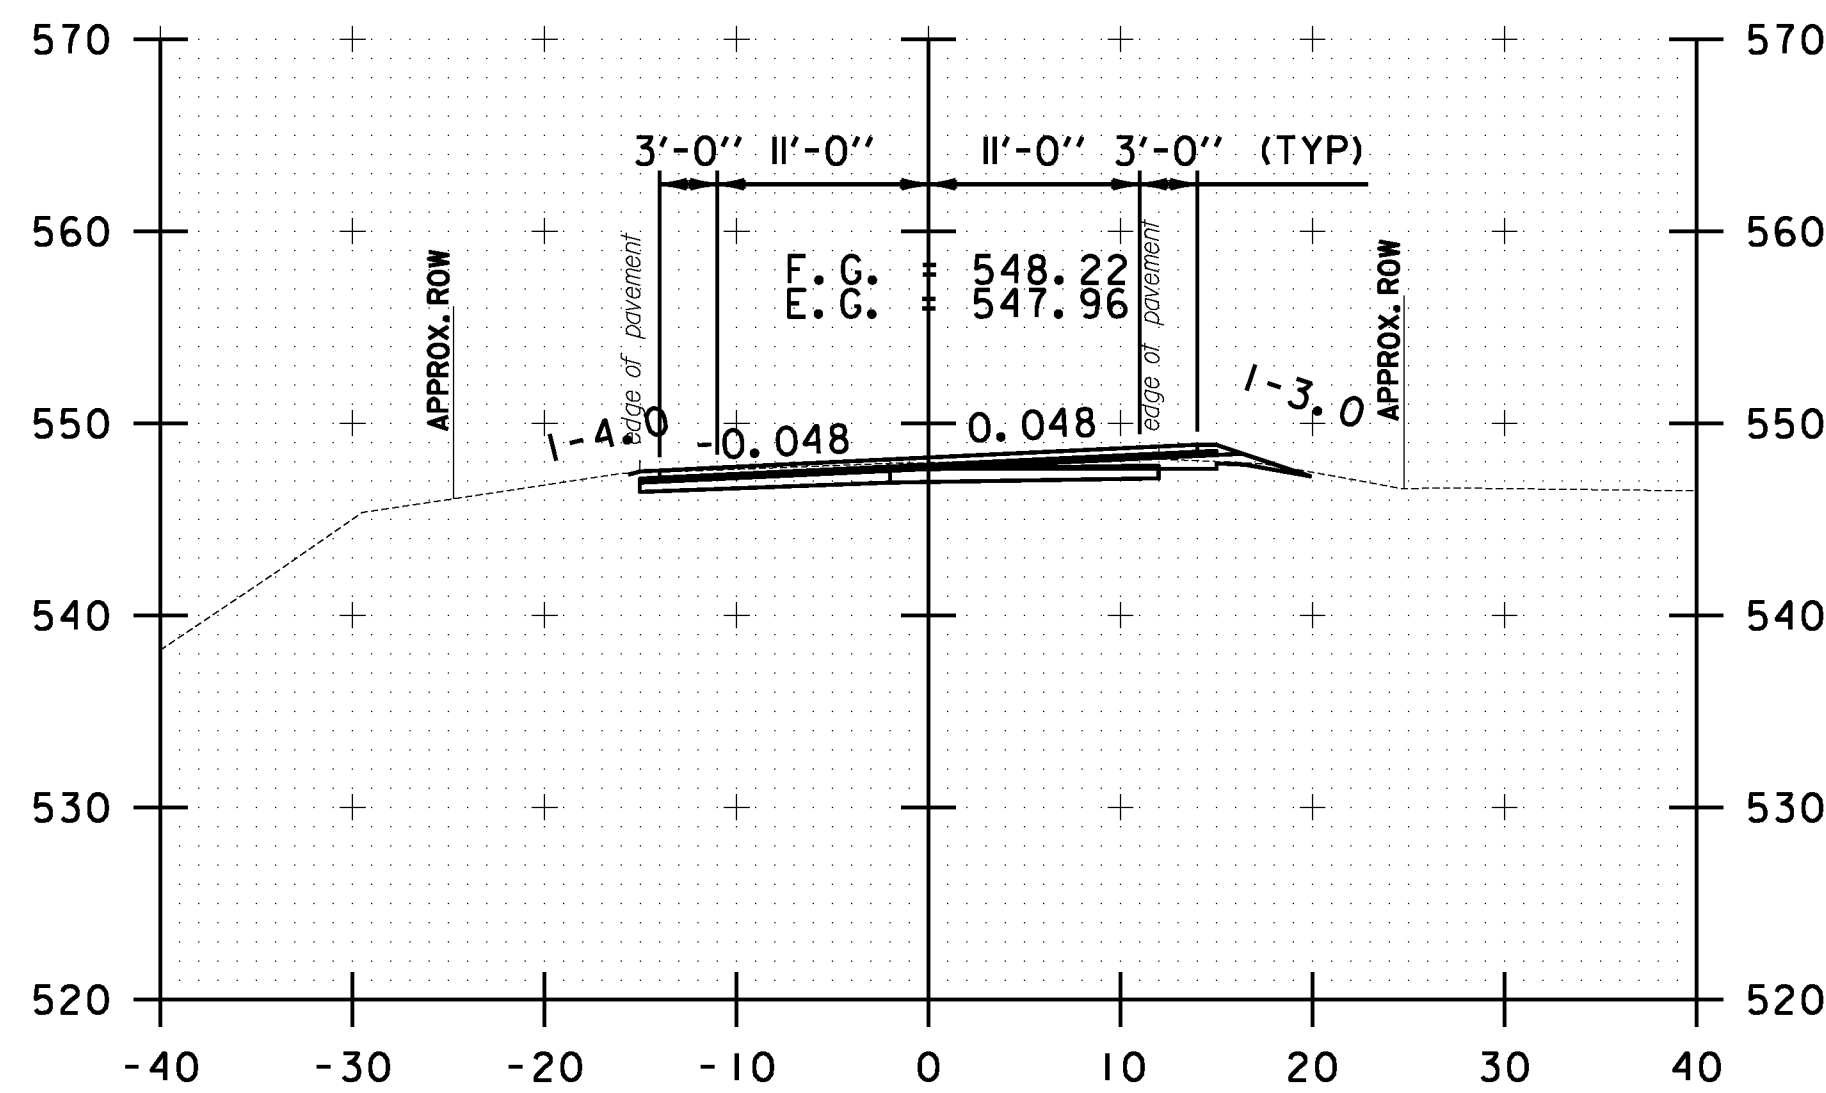


B 159+00.00

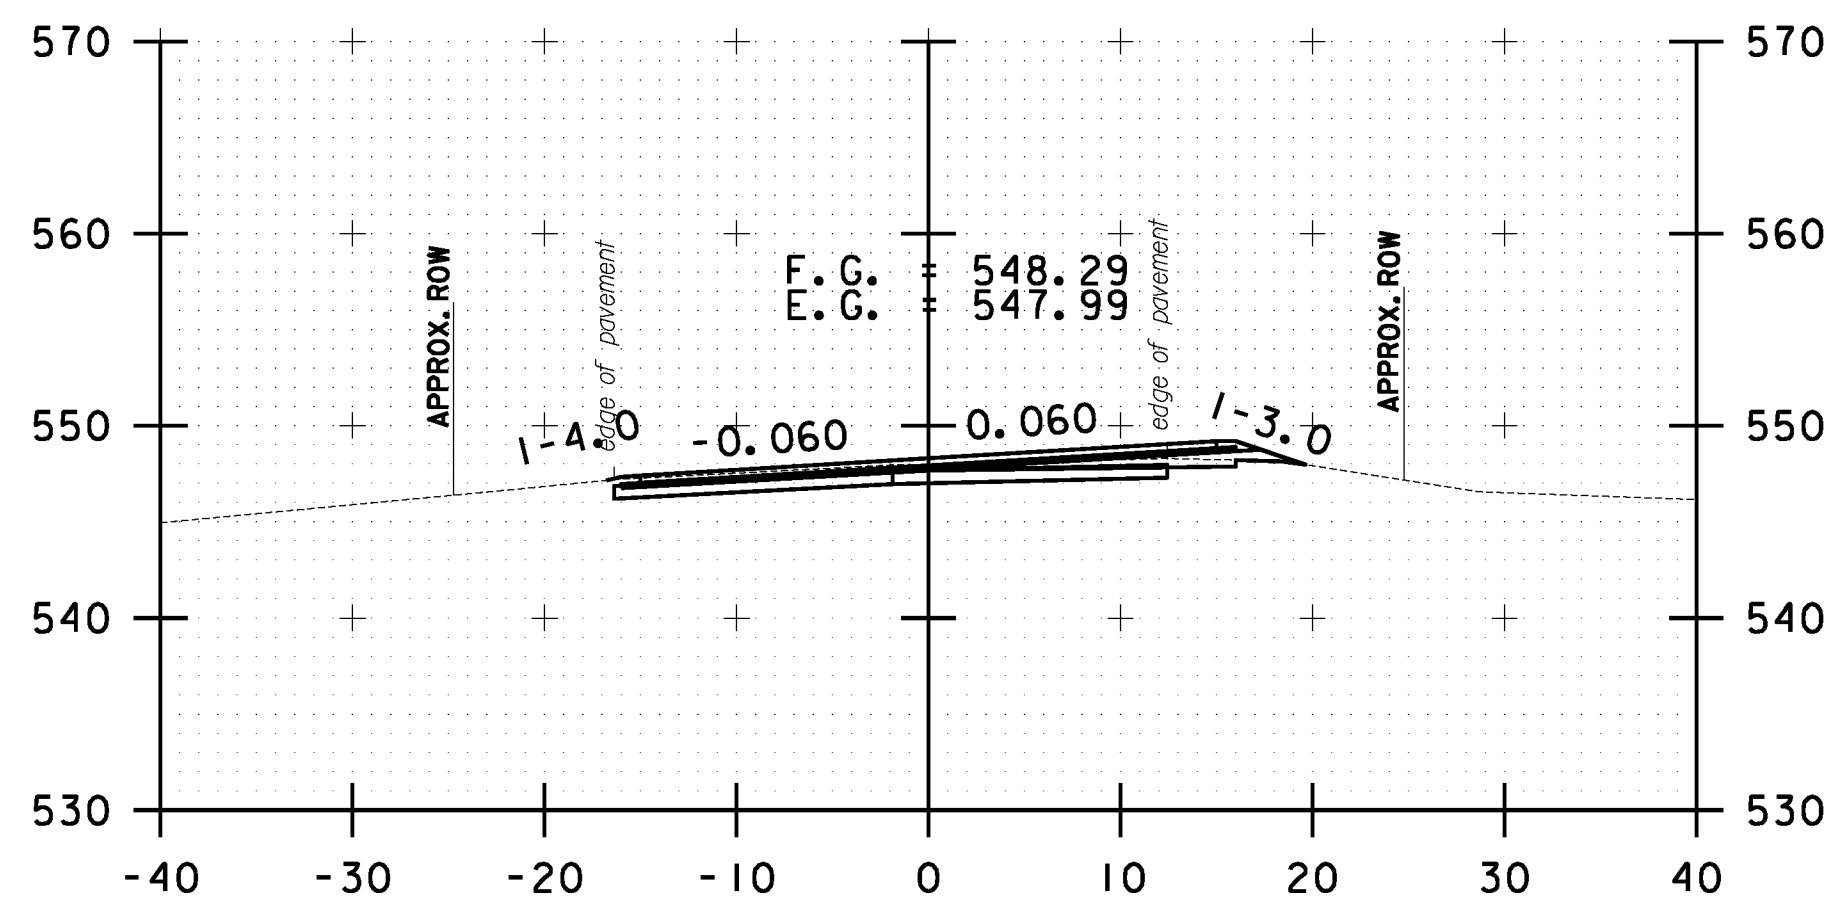


B 158+50.00

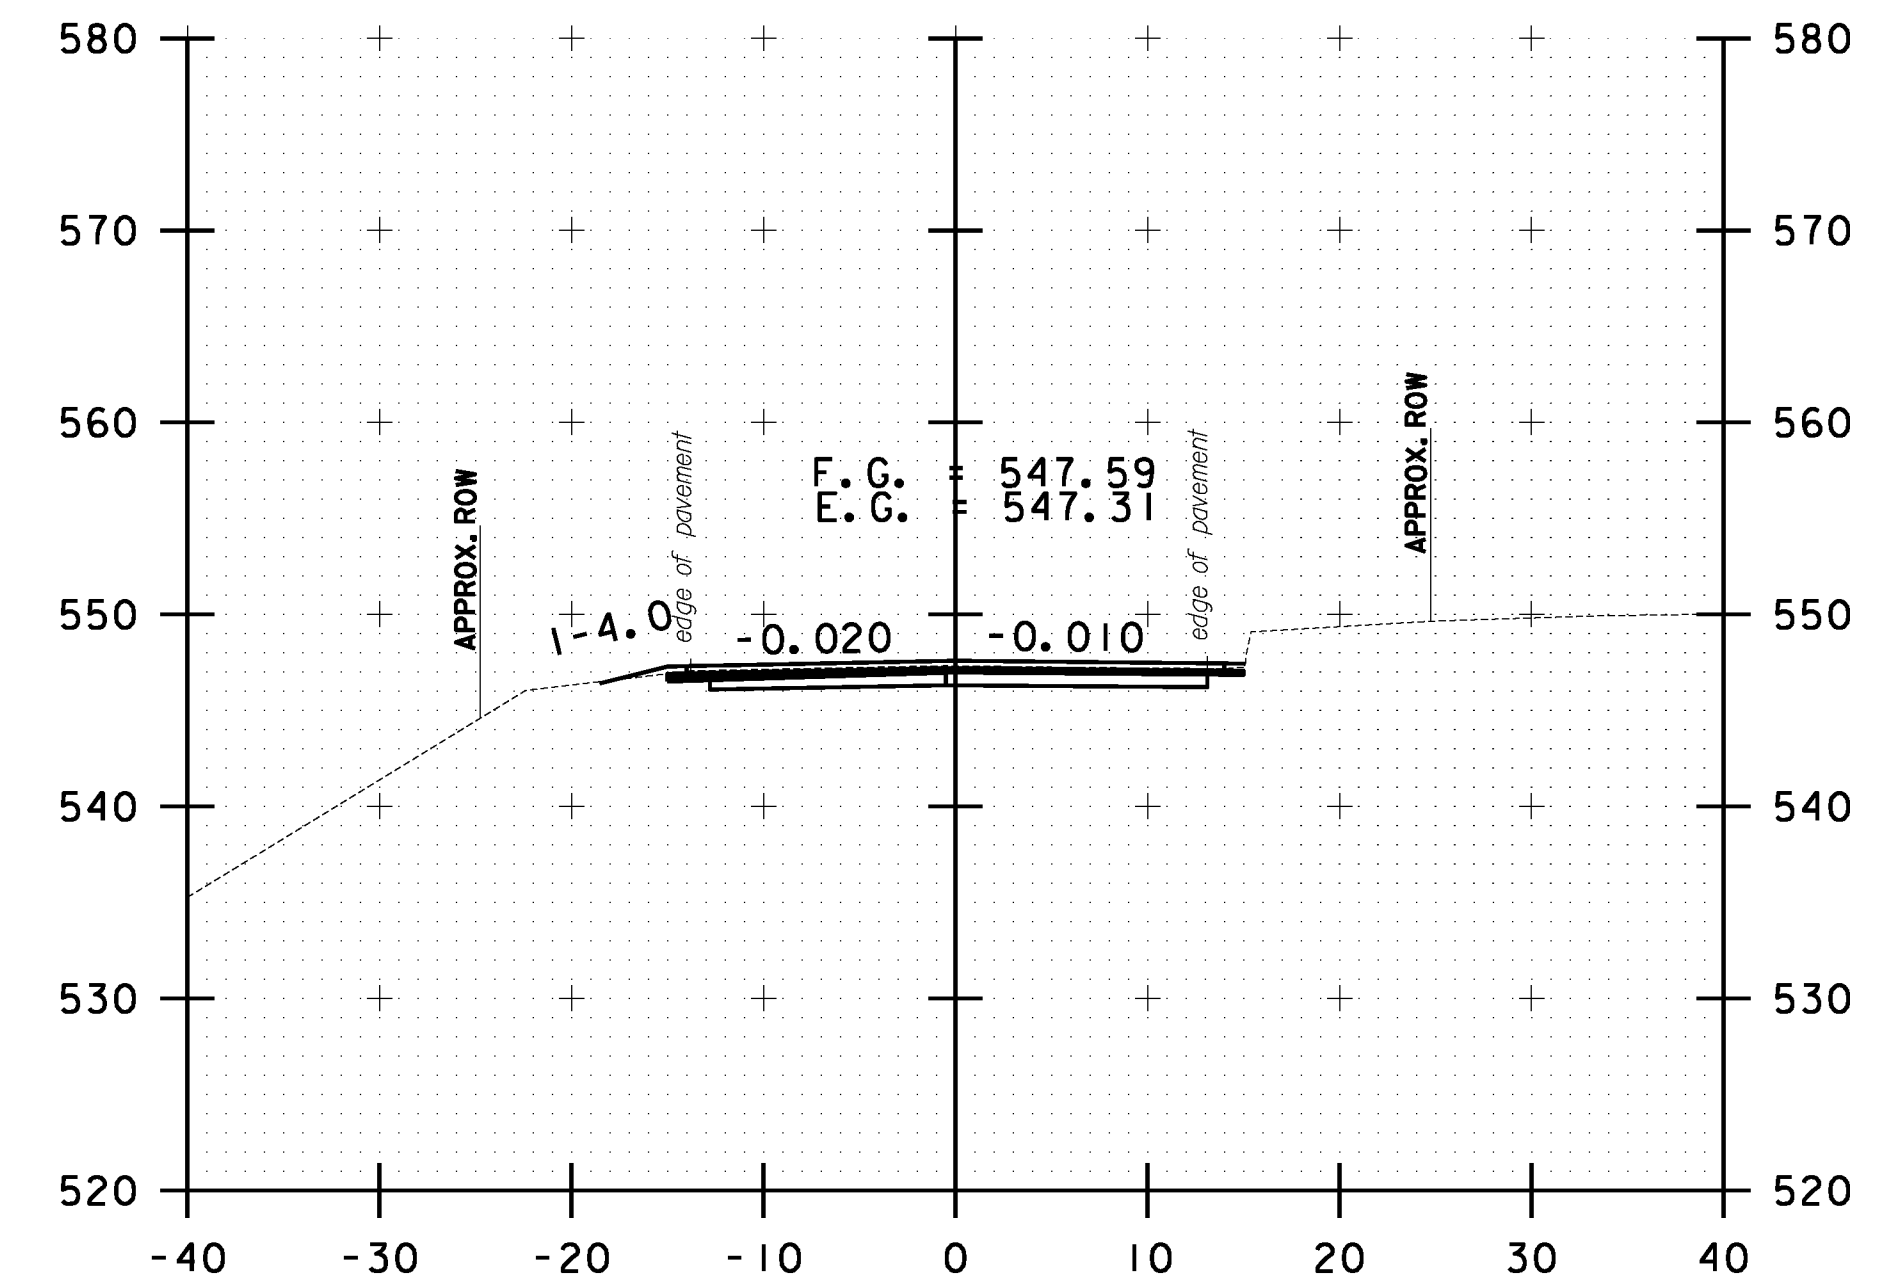

B 160+00.00

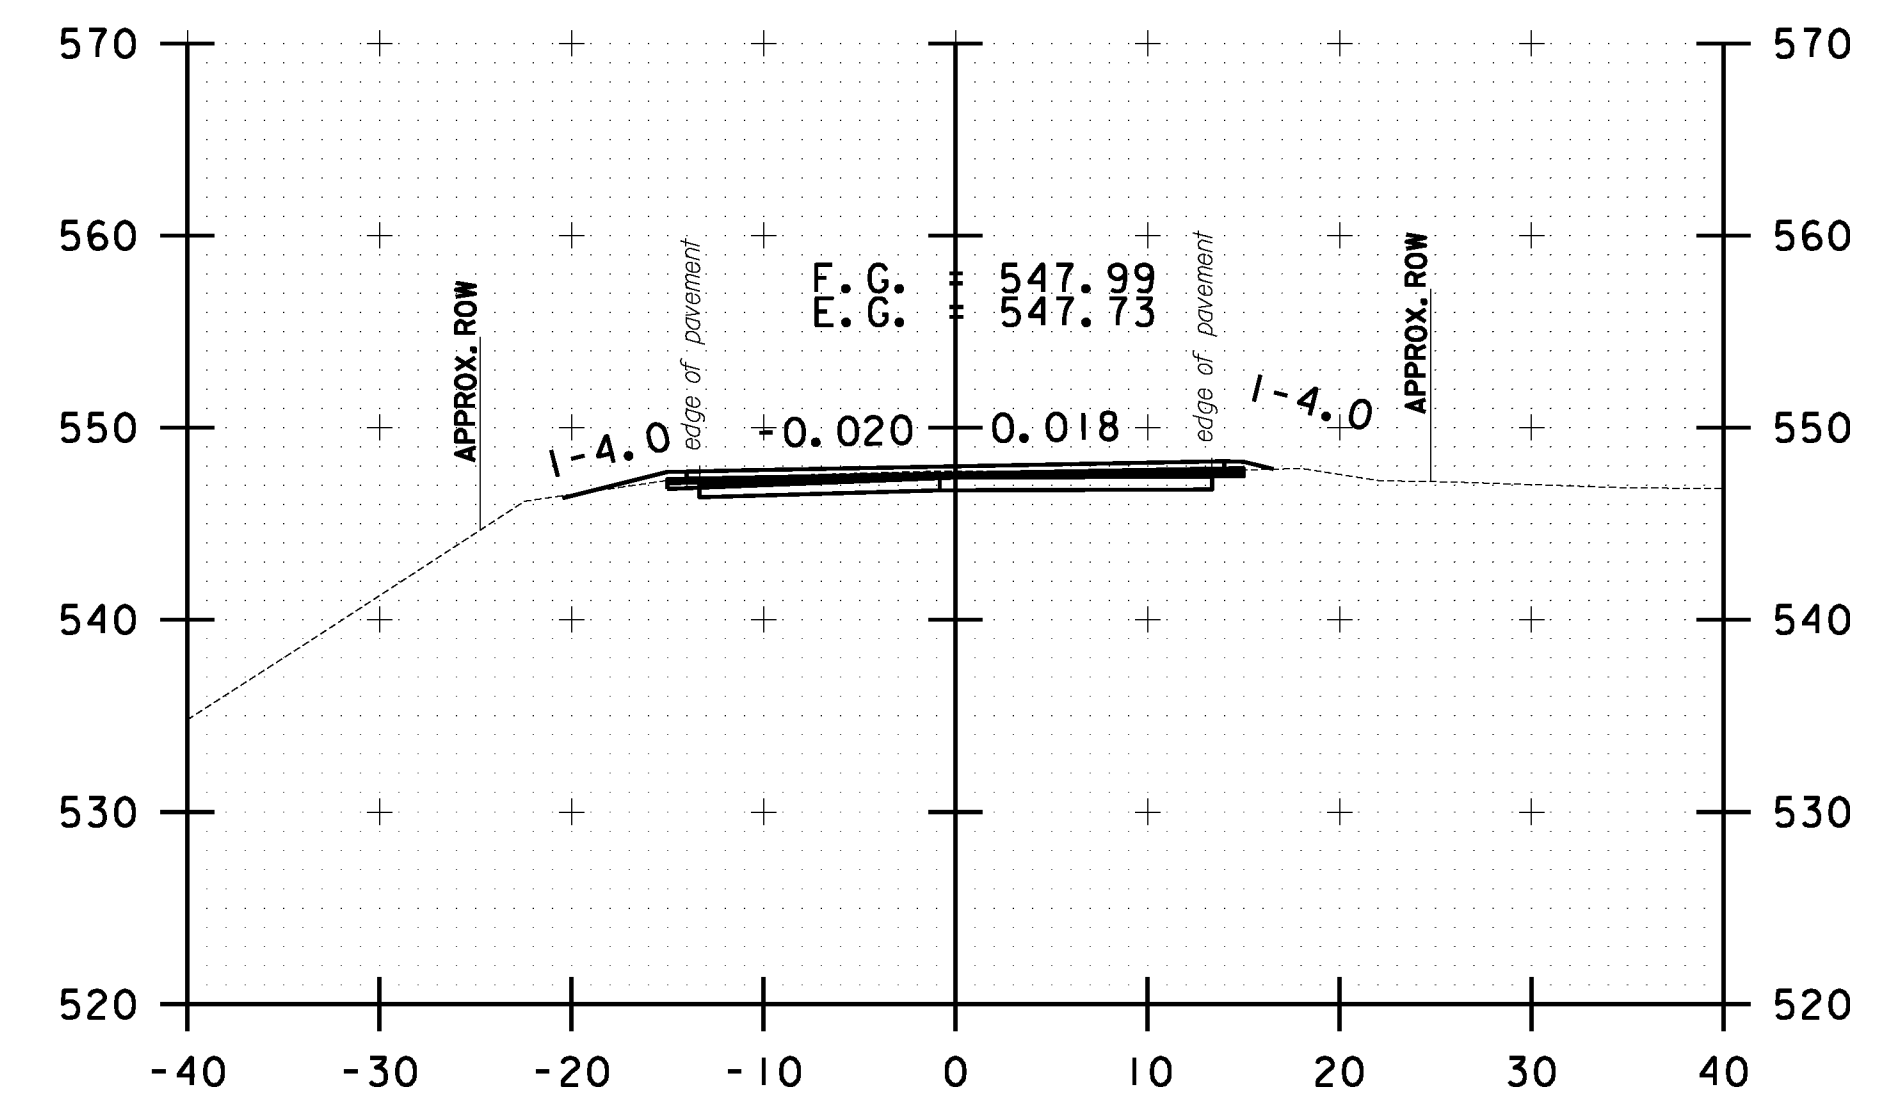

B 159+50.00

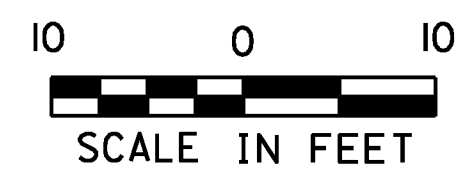

BETHEL CROSS SECTION SHEET #52	PROJECT NAME: STOCKBRIDGE-BETHEL
	PROJECT NUMBER: STP 2910(1)
	FILE NAME: z10b214.bethel.xc.dgn
DESIGNED BY: L.M.B.	PLOT DATE: 3/17/2014
IPARM FILE: z10b214xs164.1	DRAWN BY: W.G.P.
	CHECKED BY: J.P.S.
	SHEET 377 OF 397