


STEEL BEAM GUARDRAIL AT SMALL CULVERT DETAIL

STOCKBRIDGE: VT ROUTE 107 STA 59+60.5 - STA 59+85.5 RT
 VT ROUTE 107 STA 59+90.0 - STA 60+15.0 LT
 VT ROUTE 107 STA 337+83.5 - STA 338+08.5 RT
 VT ROUTE 107 STA 337+83.5 - STA 338+08.5 LT

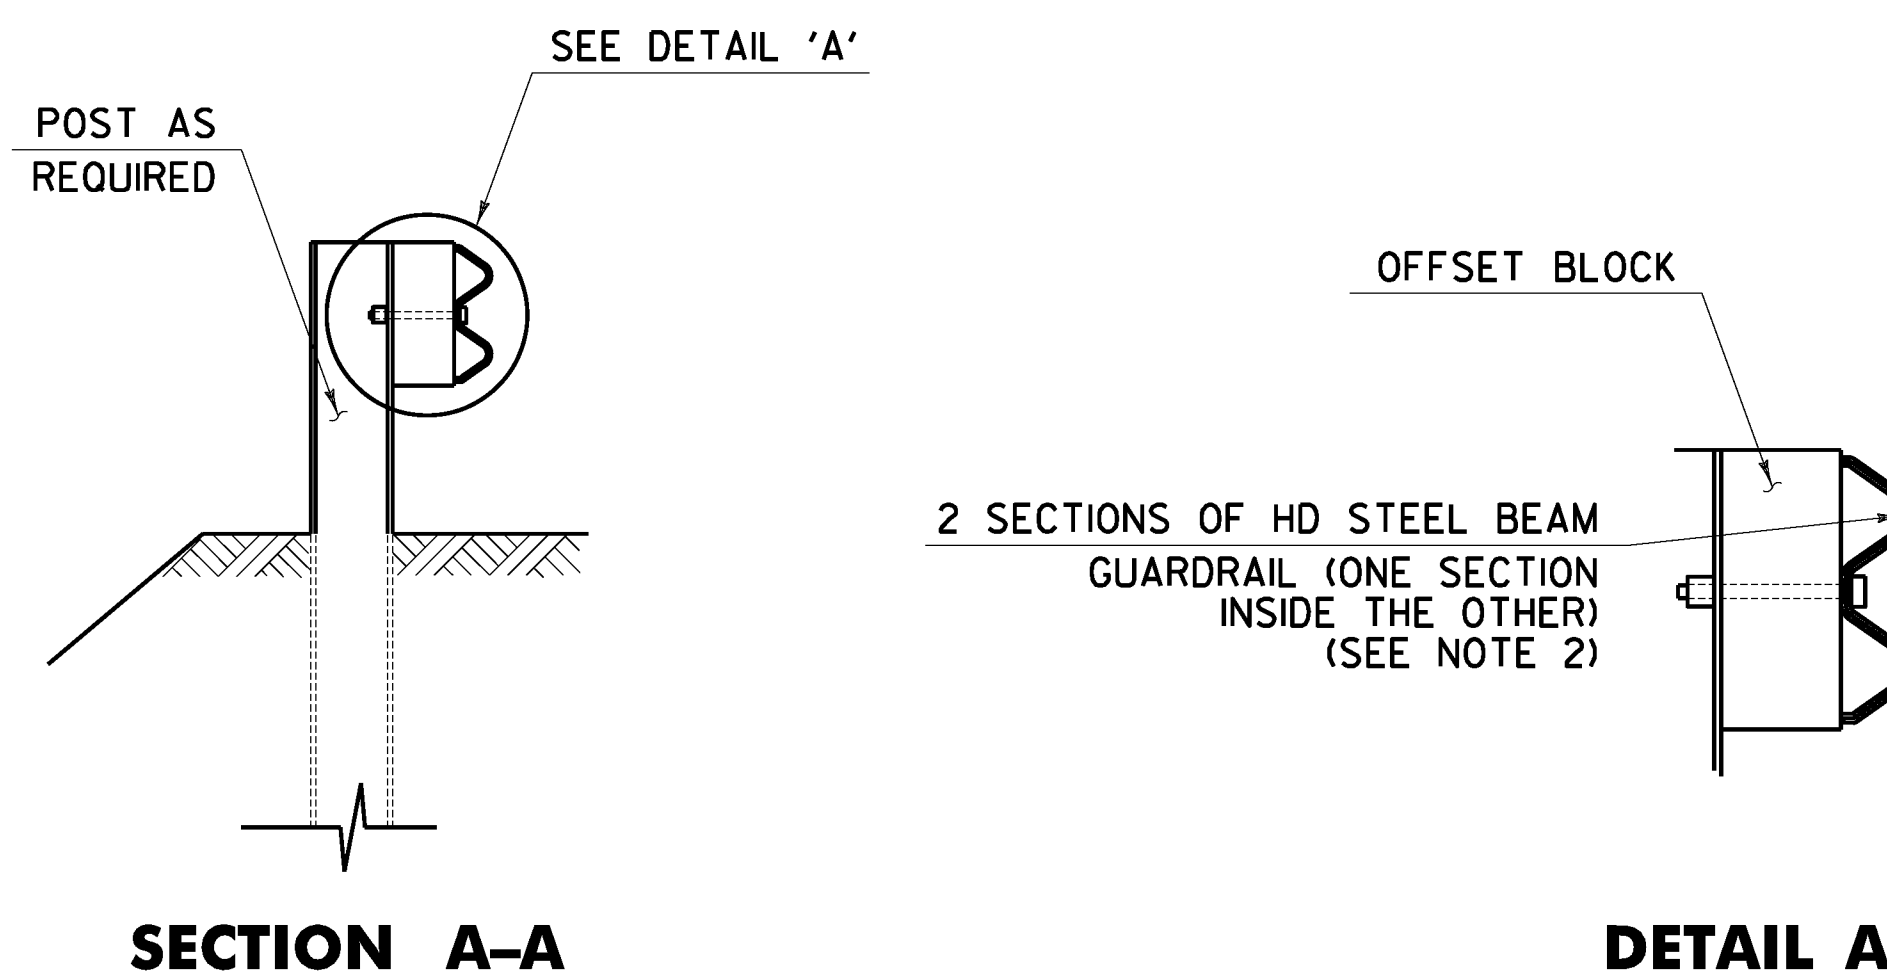

NOTES:

1. SEE STANDARD G-1 FOR STEEL BEAM GUARDRAIL DETAILS.
2. THIS WORK SHALL BE PAID UNDER ITEM 621.216 HD STEEL BEAM GUARDRAIL, GALVANIZED/NESTED OR ITEM 621.217 HD STEEL BEAM GUARDRAIL, GALVANIZED/NESTED W/8 FEET POSTS AT A PAY FACTOR OF 1.0.
3. THIS DETAIL TO BE USED AS INDICATED ON THE ITEM DETAIL SUMMARY SHEET OR AS DIRECTED BY THE ENGINEER.

FILE NAME = V:\P\0\10b214.dgn
 DATE/TIME = 3/17/2014 4:16
 USER = J.P.S.

NOT TO SCALE

NESTED GUARDRAIL SYSTEM DETAIL SHEET	PROJECT NAME: STOCKBRIDGE-BETHEL
	PROJECT NUMBER: STP 2910(1)
	FILE NAME: z10b214.dngr_01.dgn
	PLOT DATE: 3/17/2014
DESIGNED BY: L.M.B.	DRAWN BY: W.G.P.
CHECKED BY: J.P.S.	
IPARM FILE: z10b214dng1.i	SHEET 391 OF 397