
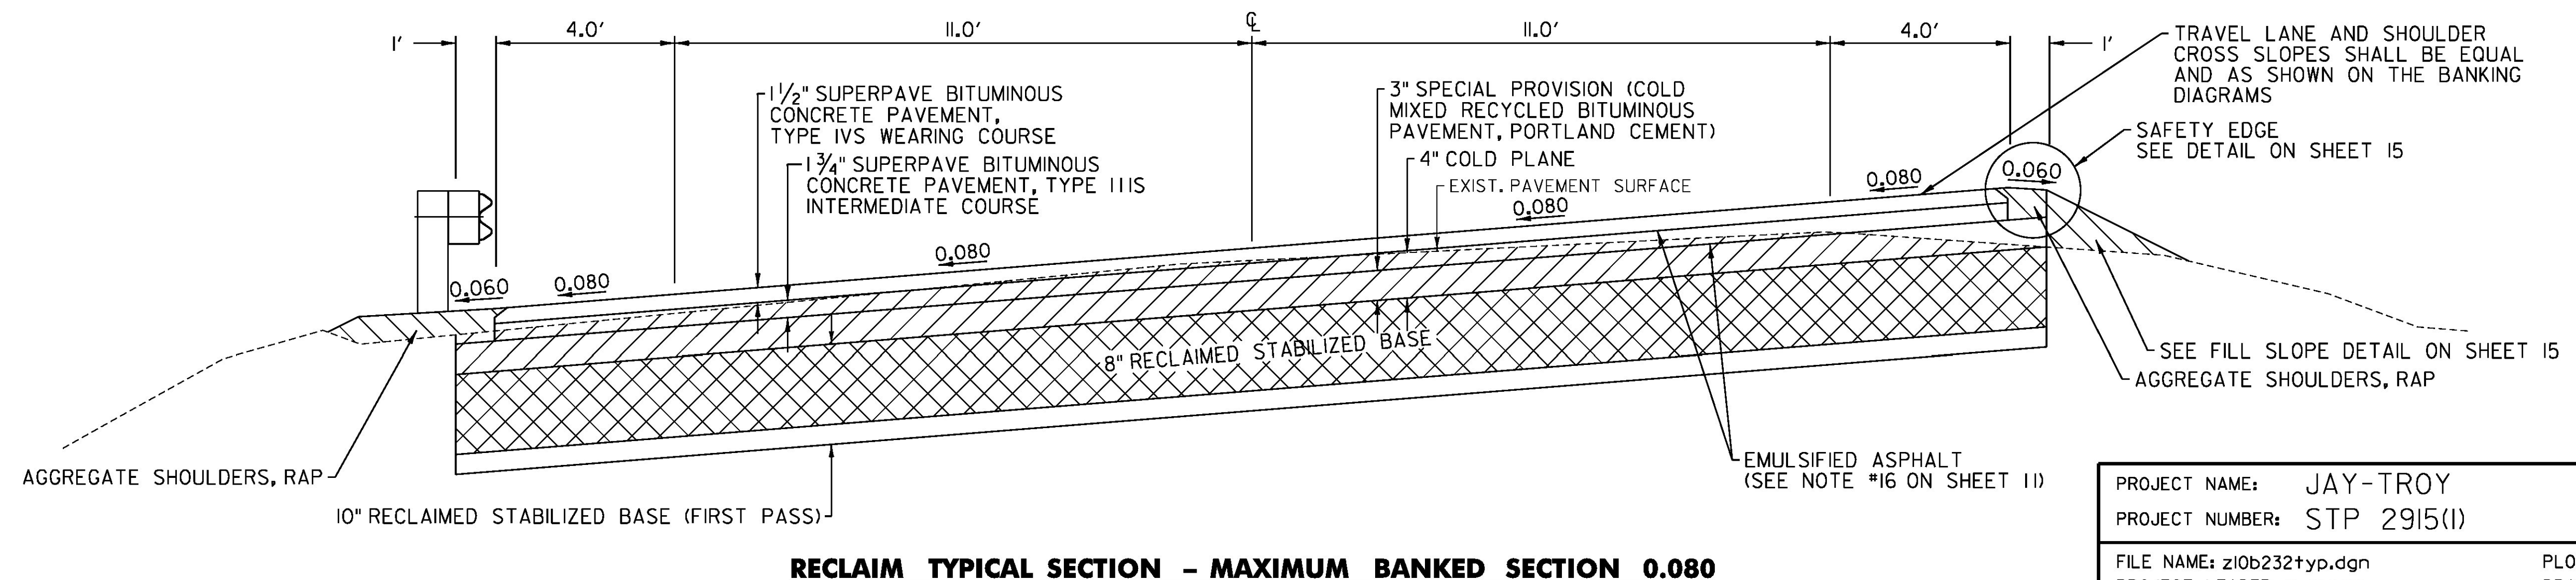


POSSIBLE ORDER OF OPERATIONS FOR RECLAIMED STABILIZED BASE WITH PORTLAND CEMENT PAVEMENT REHABILITATION		
STEP	DESCRIPTION	PAYMENT ITEM(S)
1	INSTALL ALL PROJECT UNDERDRAIN INSTALL ALL CULVERT EXTENSIONS AND HEADWALLS	ITEM 605.10 6 INCH UNDERDRAIN PIPE ITEM 601.XXXX DRAINAGE PIPE, ITEM 541.25 CONCRETE, CLASS B AND ITEM 507.11 REINFORCING STEEL, LEVEL 1
2	CONSTRUCT SIDE SLOPES	ITEM 301.28 SUBBASE OF CRUSHED GRAVEL, FINE GRADED ITEM 613.10 STONE FILL, TYPE 1 RENTAL ITEMS
3	COLD PLANE EXISTING ROADBED 4"	ITEM 210.10 COLD PLANING, BITUMINOUS PAVEMENT
4	REPAIR EXISTING SHOULDERS AS DIRECTED BY THE ENGINEER	ITEM 301.28 SUBBASE OF CRUSHED GRAVEL, FINE GRADED
5	RECLAIM EXISTING ROADBED 10" AS SHOWN ON PROJECT TYPICAL SHEETS	ITEM 310.20 RECLAIMED STABILIZED BASE: WATER USED FOR STABILIZATION SHALL BE CONSIDERED INCIDENTAL TO ITEM 310.20 PER SPECIFICATION, USE AS DIRECTED BY THE ENGINEER
6	CORRECT SUPERELEVATION DEFICIENCIES	ITEM 301.28 SUBBASE OF CRUSHED GRAVEL, FINE GRADED SEE NOTE 9 ON SHEET 11
7	RECLAIM AREAS OF SUPERELEVATION CORRECTION 8" AS DIRECTED BY THE ENGINEER	INCIDENTAL TO ITEM 310.20 RECLAIMED STABILIZED BASE
8	PLACE PORTLAND CEMENT ON ROADBED SURFACE AND RECLAIM ROADBED 8", CURE, MICROCRACK, AND APPLY FOG SEAL SURFACE TREATMENT	ITEM 900.675 SPECIAL PROVISION (RECLAIMED STABILIZED BASE, PORTLAND CEMENT), ITEM 900.680 SPECIAL PROVISION (PORTLAND CEMENT FOR BASE STABILIZATION) AND ITEM 900.683 SPECIAL PROVISION (FOG SEAL SURFACE TREATMENT)
9	PLACE 3" COLD MIXED RECYCLED BITUMINOUS PAVEMENT, PORTLAND CEMENT IN (I) 3" LIFT	ITEM 900.675 SPECIAL PROVISION (COLD MIXED RECYCLED BITUMINOUS PAVEMENT, PORTLAND CEMENT); ITEM 900.683 SPECIAL PROVISION (EMULSIFIED ASPHALT, COLD MIX WITH CEMENT) AND ITEM 900.680 SPECIAL PROVISION (PORTLAND CEMENT FOR COLD MIXED RECYCLING)
10	PLACE 1 3/4" TYPE IIIS INTERMEDIATE COURSE	ITEM 490.30 SUPERPAVE BITUMINOUS CONCRETE PAVEMENT
11	PLACE 1 1/2" TYPE IVS WEARING COURSE	ITEM 490.30 SUPERPAVE BITUMINOUS CONCRETE PAVEMENT

RECLAIM OPERATIONS NOTES

1. THIS LIST OF PROCEDURES FOR REHABILITATING THE EXISTING ROADBED IS PRESENTED FOR INFORMATIONAL PURPOSES ONLY AND SHALL NOT BE CONSIDERED ALL INCLUSIVE. THE CONTRACTOR SHALL PREPARE THEIR OWN SCHEDULE OF OPERATIONS TO COMPLETE THE PROPOSED WORK UTILIZING THE APPROPRIATE PAY ITEMS AS SHOWN IN THE PLANS OR AS DIRECTED BY THE ENGINEER.
2. ITEM 301.28 SUBBASE OF CRUSHED GRAVEL, FINE GRADED HAS BEEN INCLUDED TO BE USED AT THE DISCRETION OF THE ENGINEER TO CORRECT CROSS SLOPE DEFICIENCIES AND ADJUST ROAD GRADE AS NECESSARY.

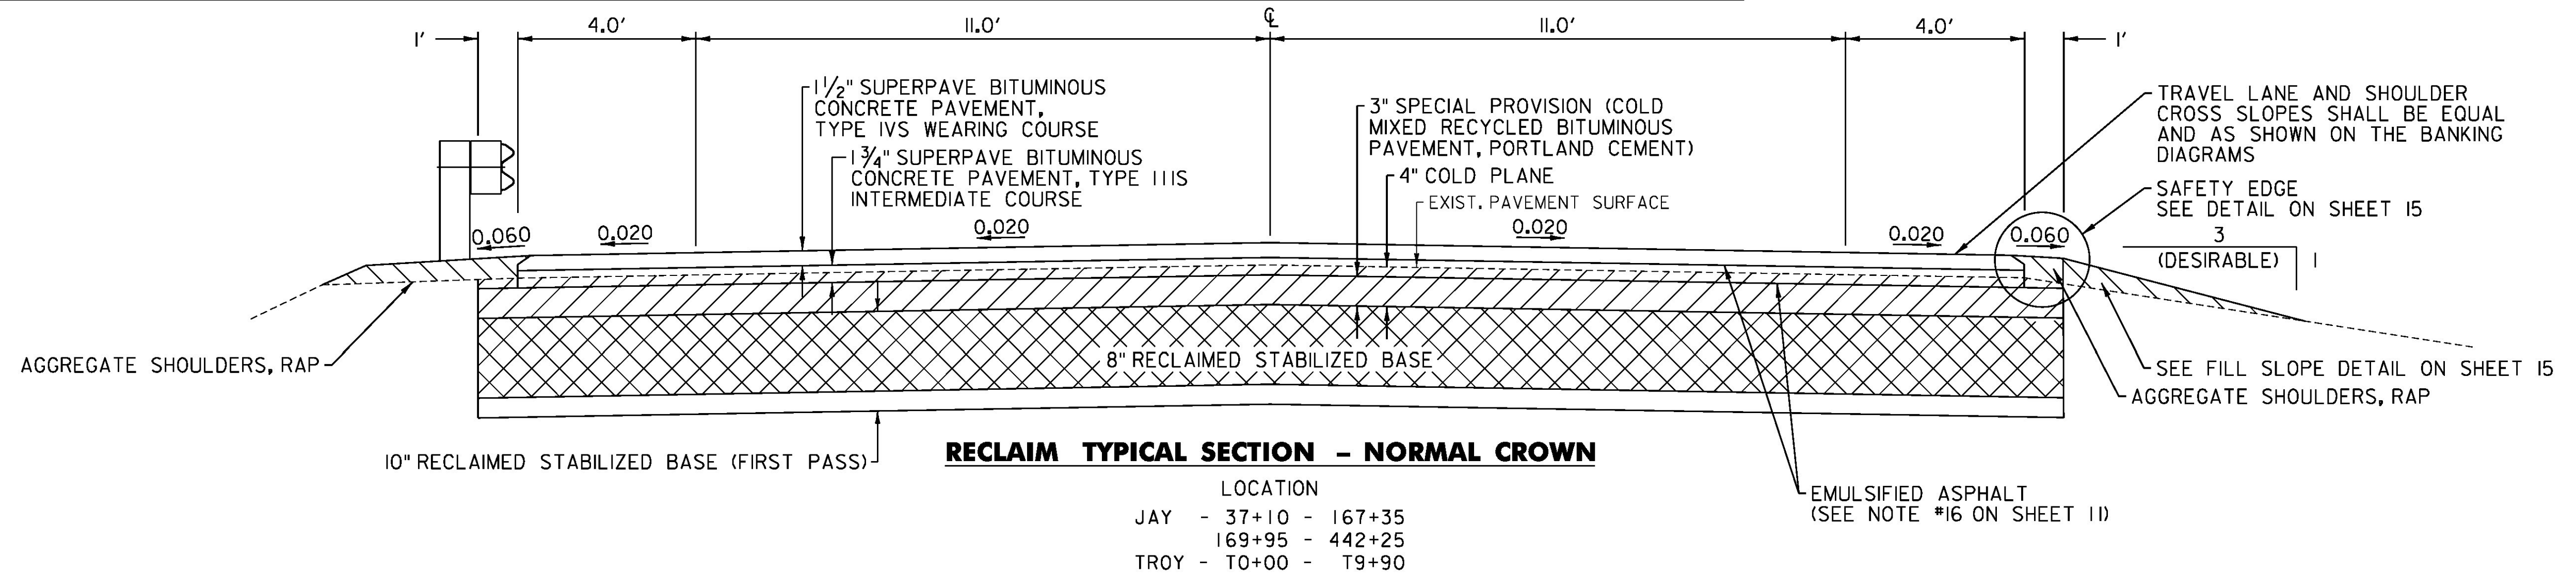

NOT TO SCALE

PROJECT NAME: JAY-TROY
 PROJECT NUMBER: STP 2915(1)

FILE NAME: z10b232+yp.dgn PLOT DATE: 5/16/2014
 PROJECT LEADER: P. SHEDD DRAWN BY: W. GORDON
 DESIGNED BY: N. LEMAY CHECKED BY: P. SHEDD
 TYPICAL SECTIONS SHEET 2 SHEET 13 OF 244