




37+50

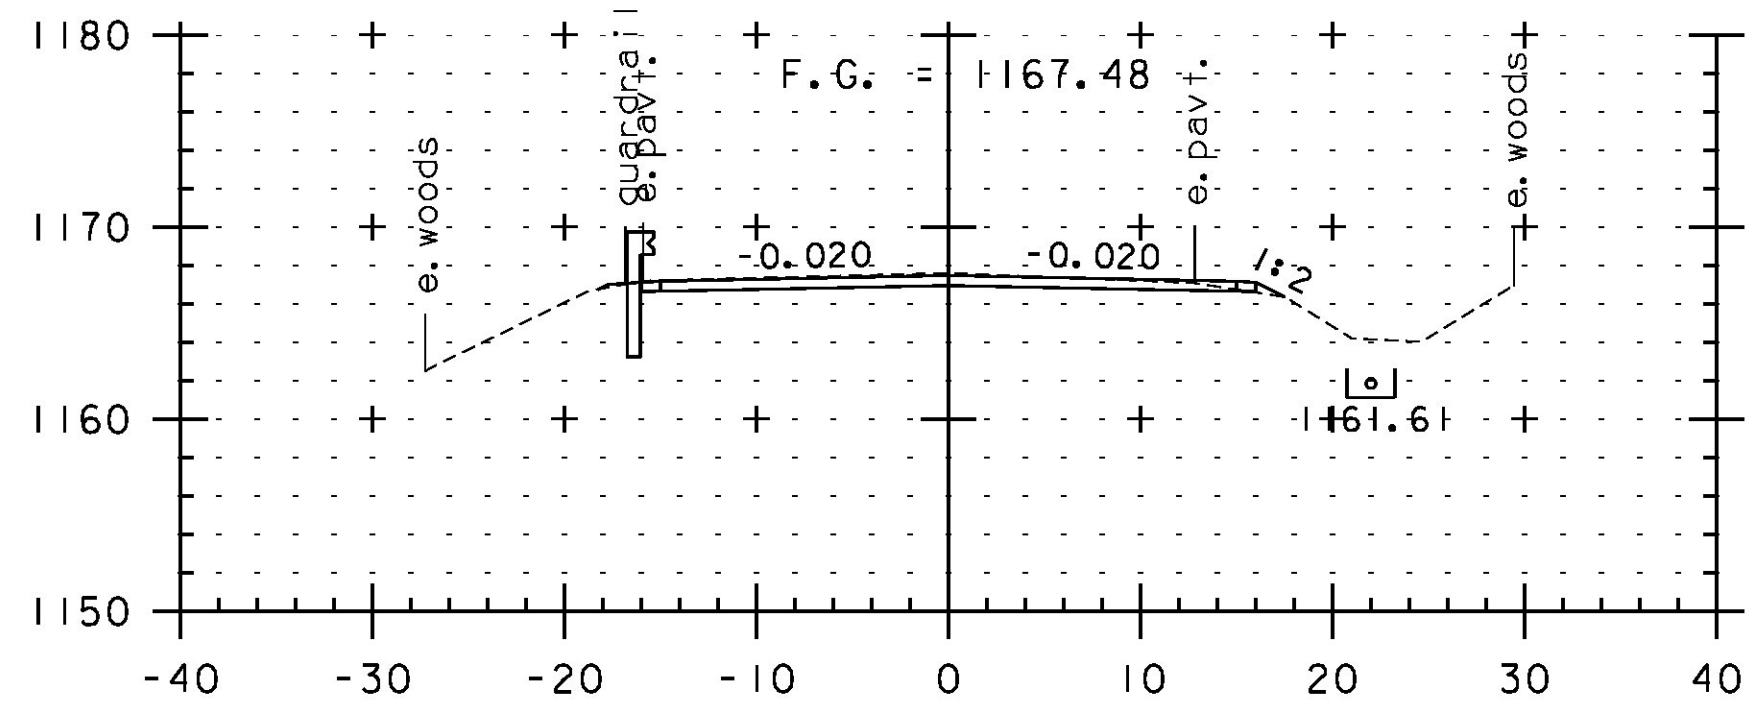


39+00

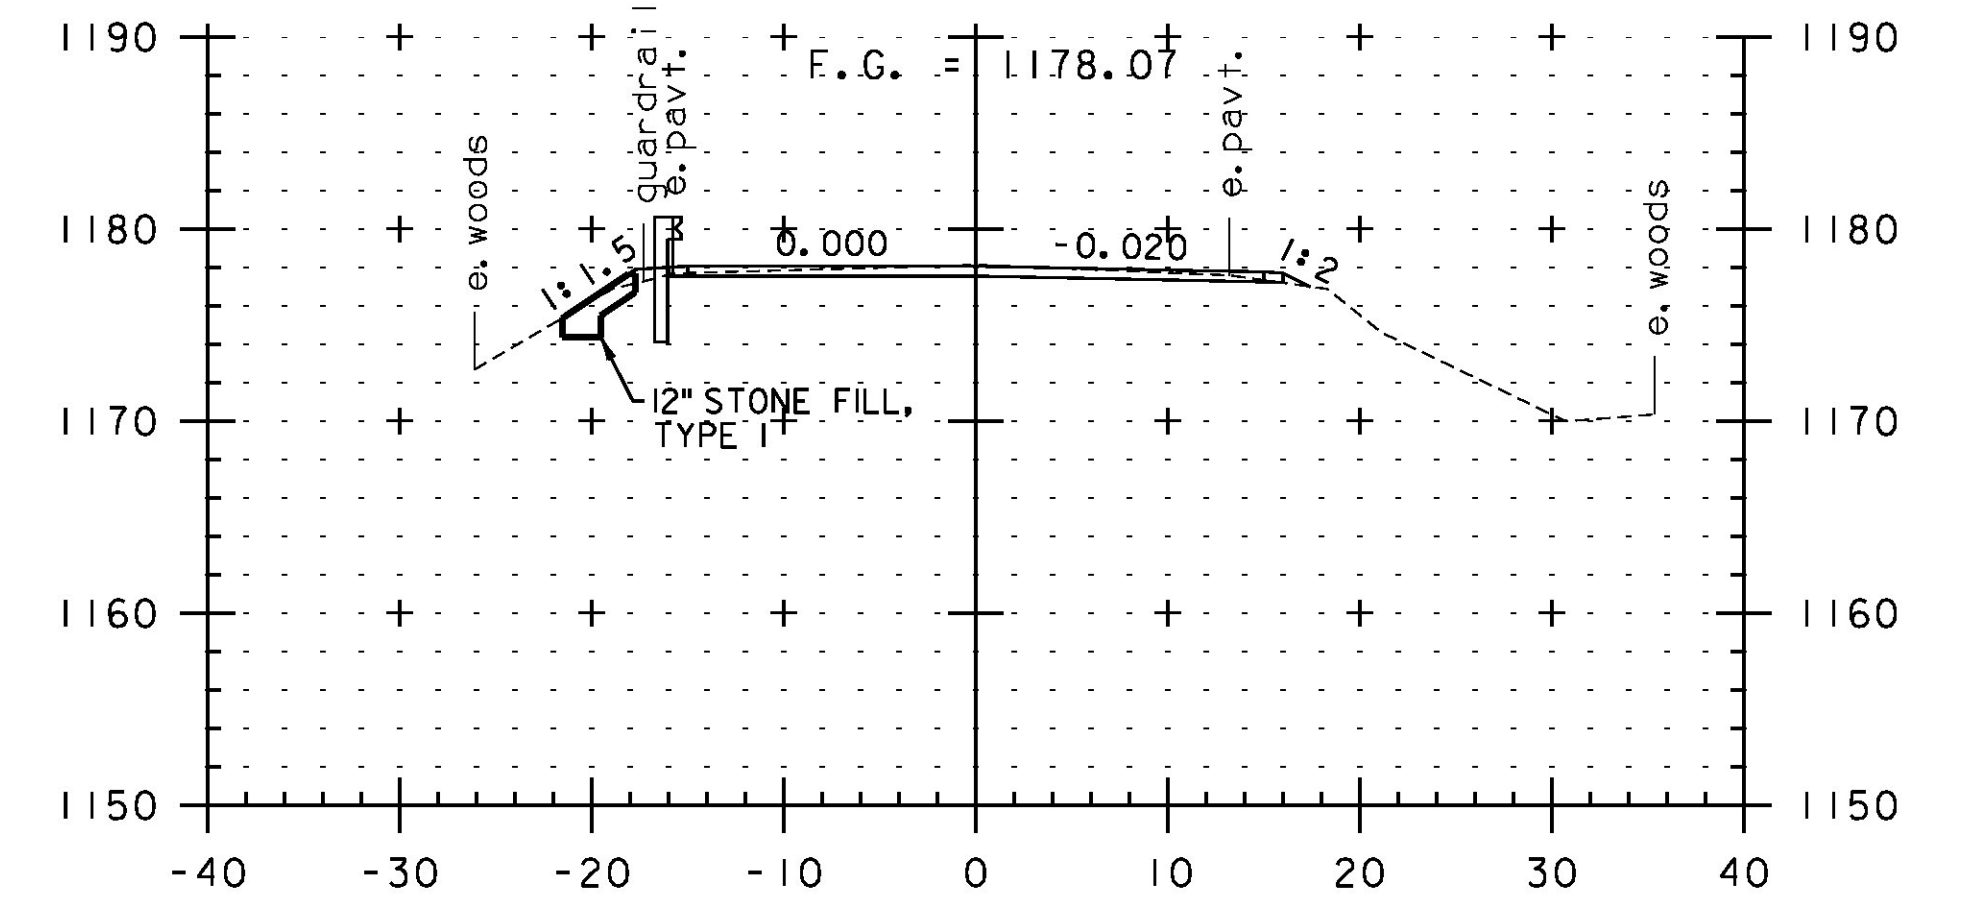


40+50

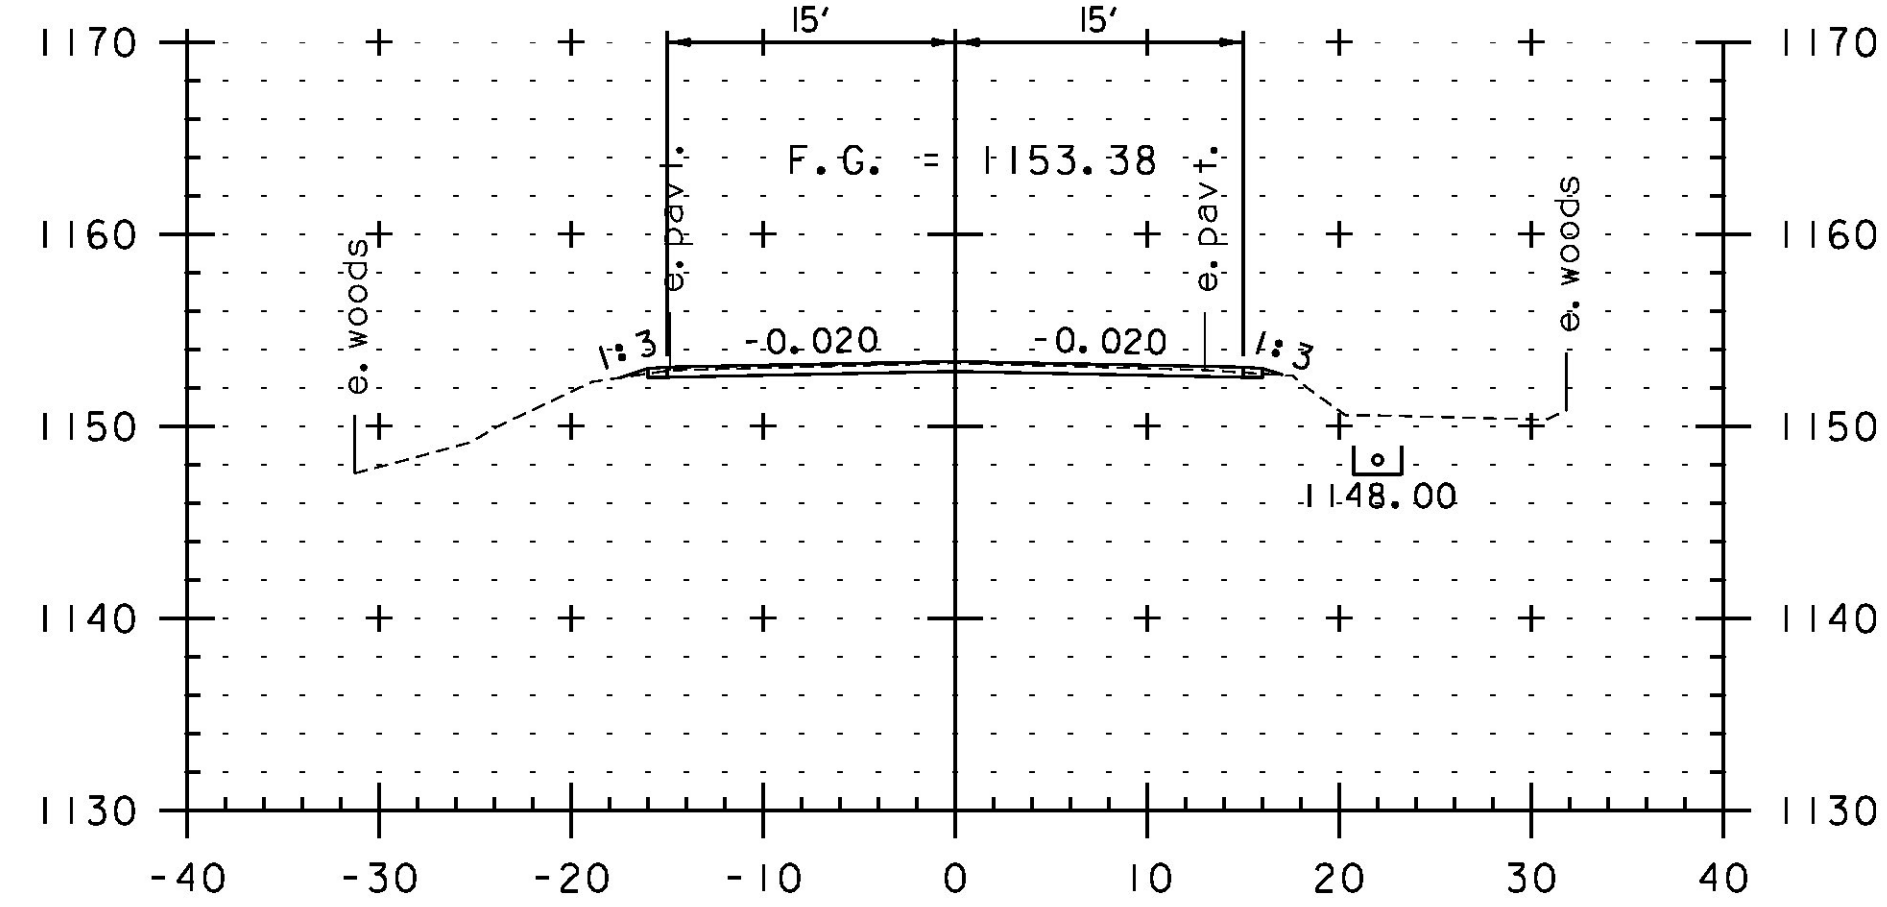


37+00

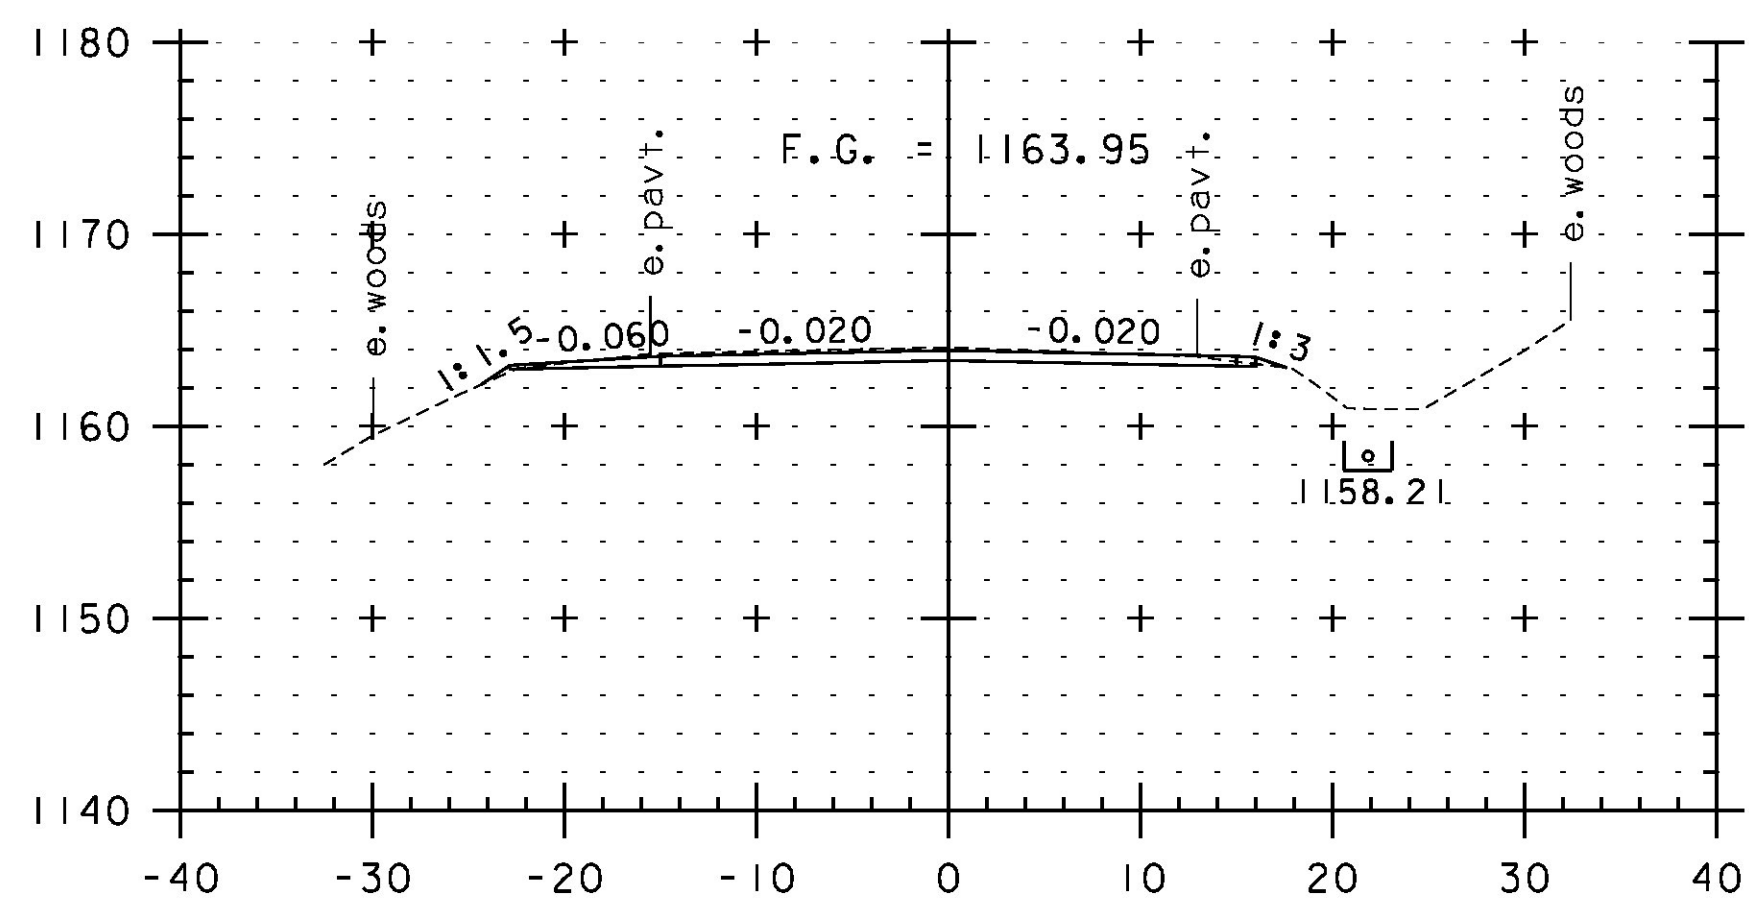


38+50

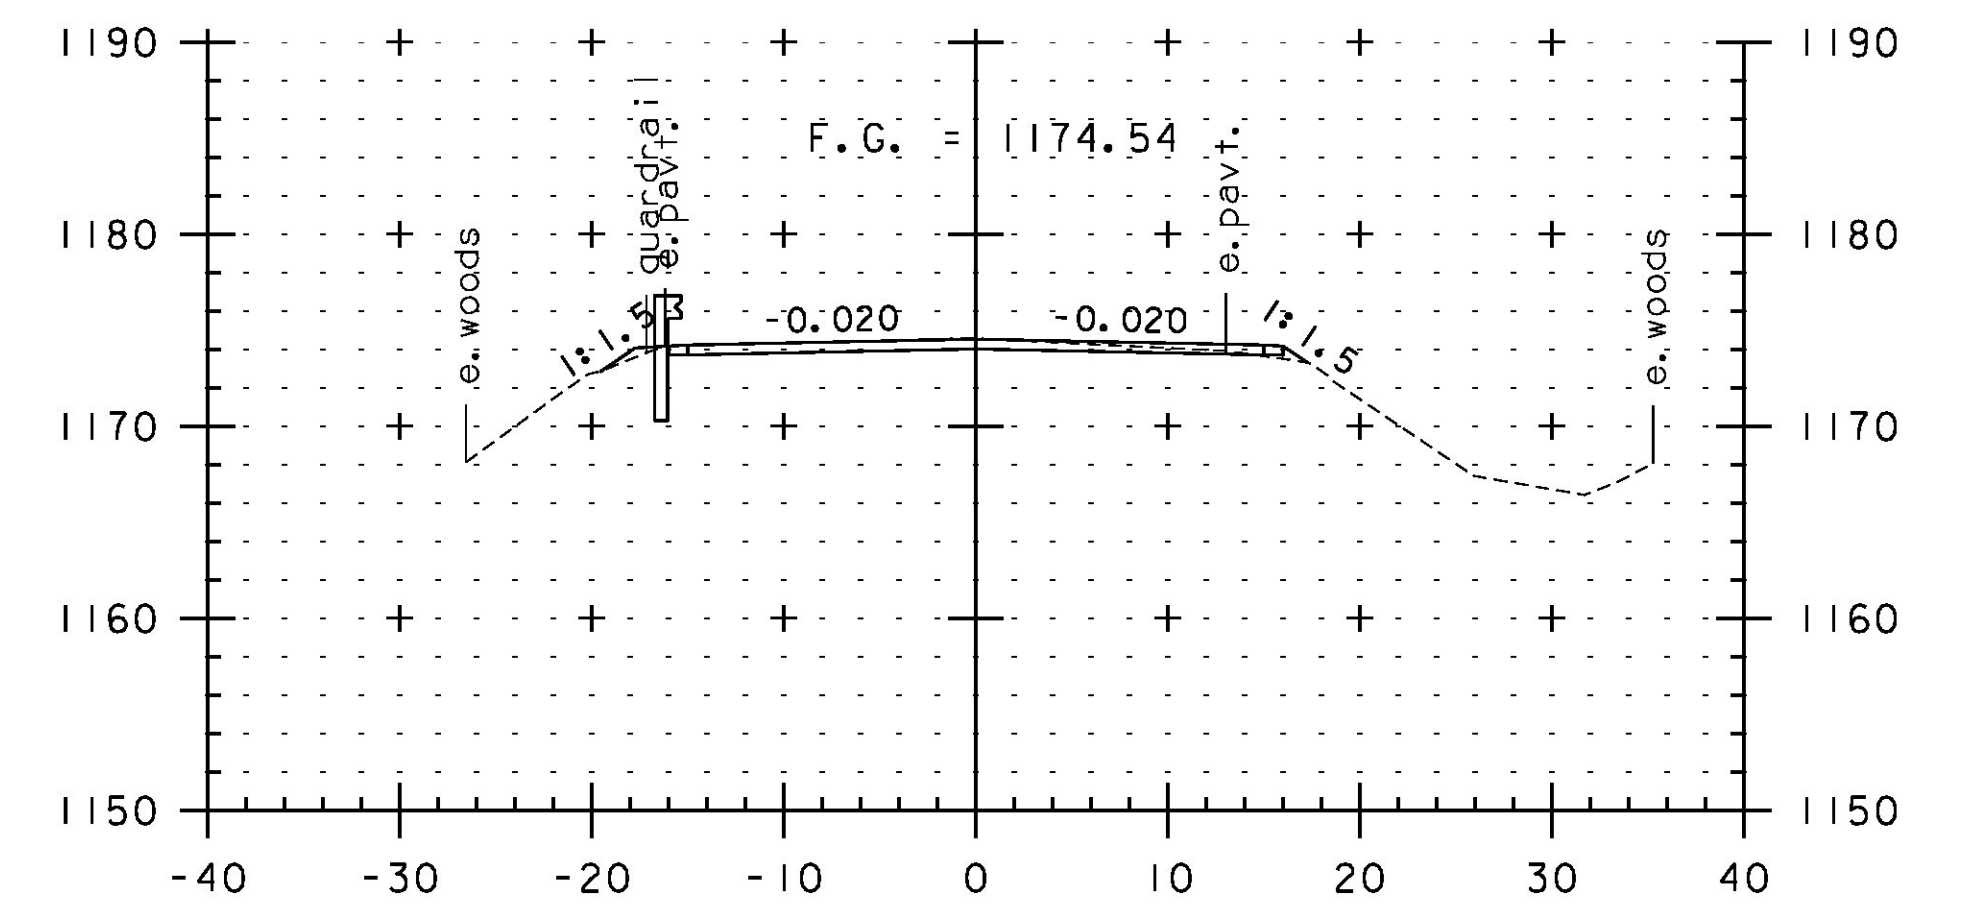


40+00

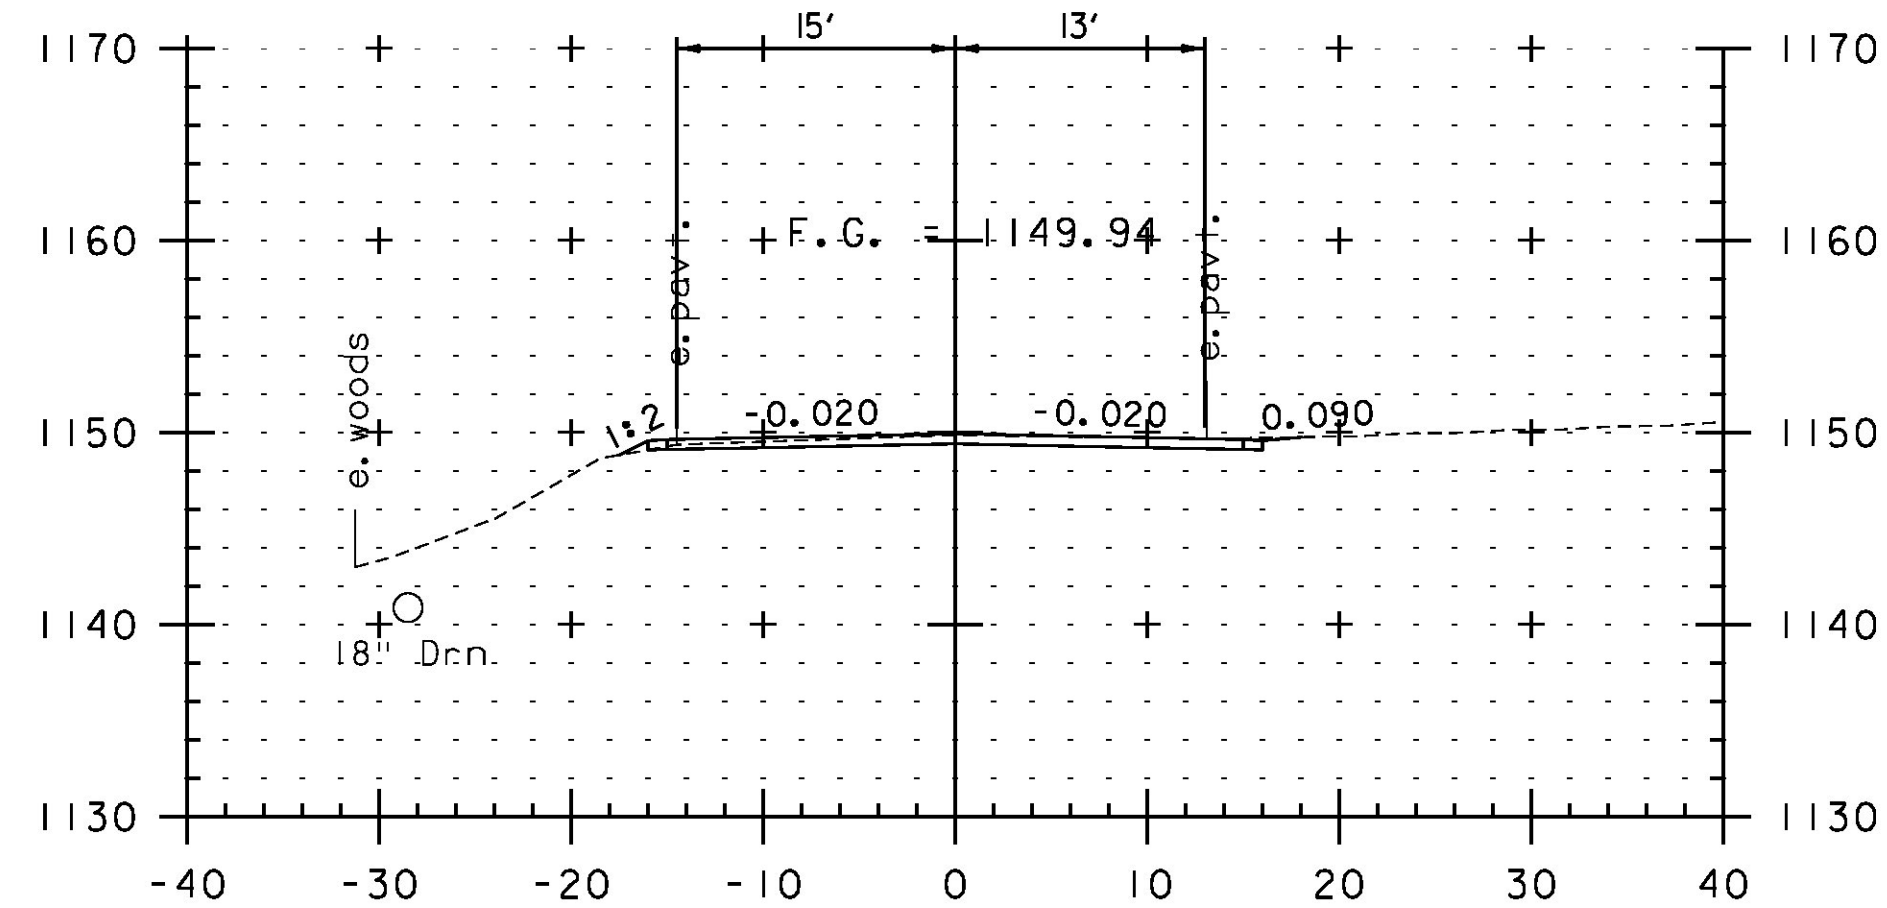

36+50

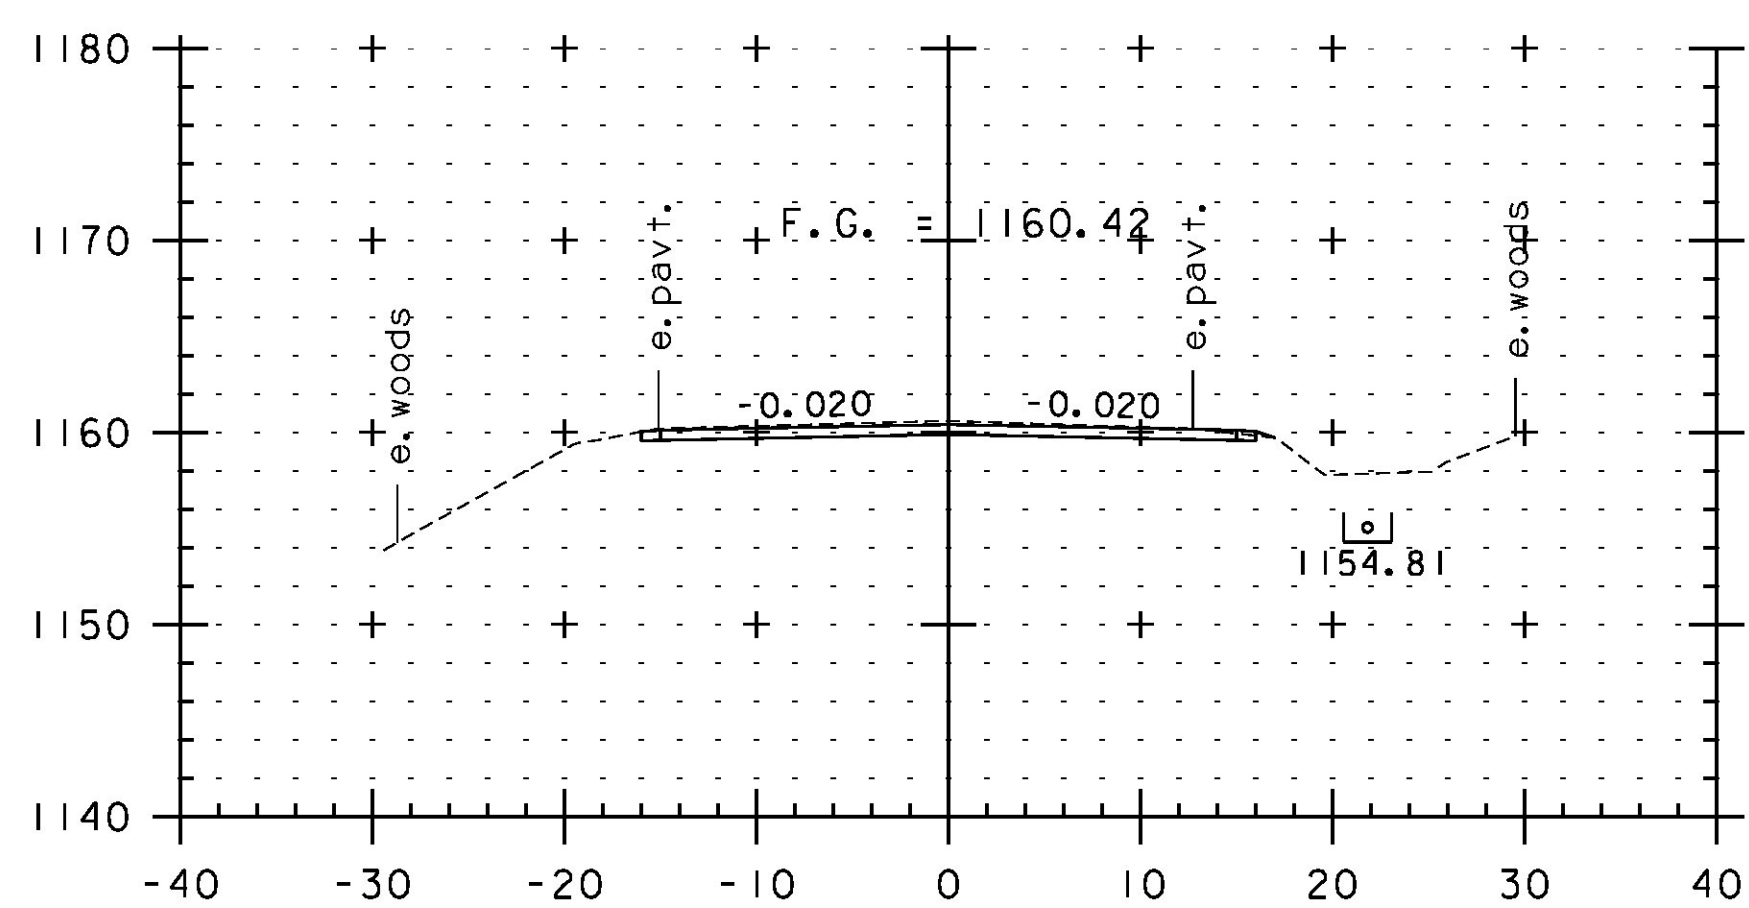

38+00

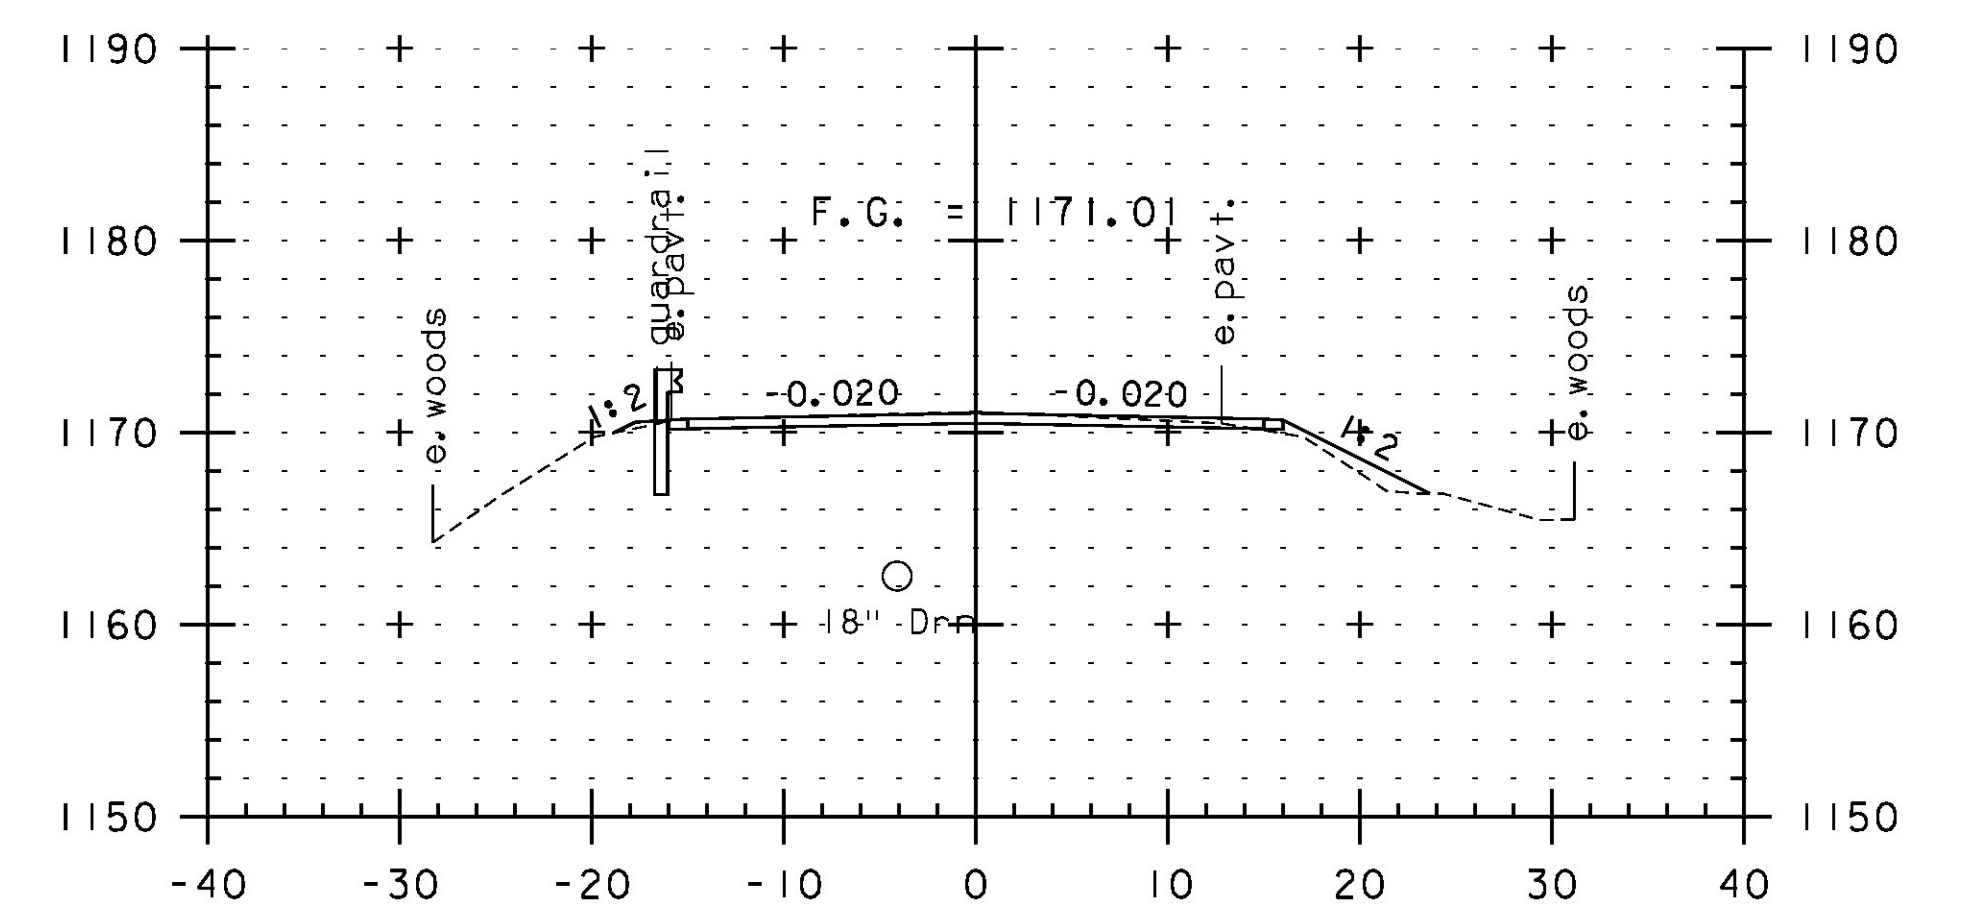

39+50



STA. 36+50 TO STA. 40+50

PROJECT NAME:	JAY-TROY	PLOT DATE:	5/16/2014
PROJECT NUMBER:	STP 2315(I)	DRAWN BY:	W. GORDON
FILE NAME:	z10b232xs.dgn	DESIGNED BY:	N. LEMAY
PROJECT LEADER:	P. SHEDD	CHECKED BY:	P. SHEDD
CROSS SECTION SHEET 1		SHEET	137 OF 244