




90+50

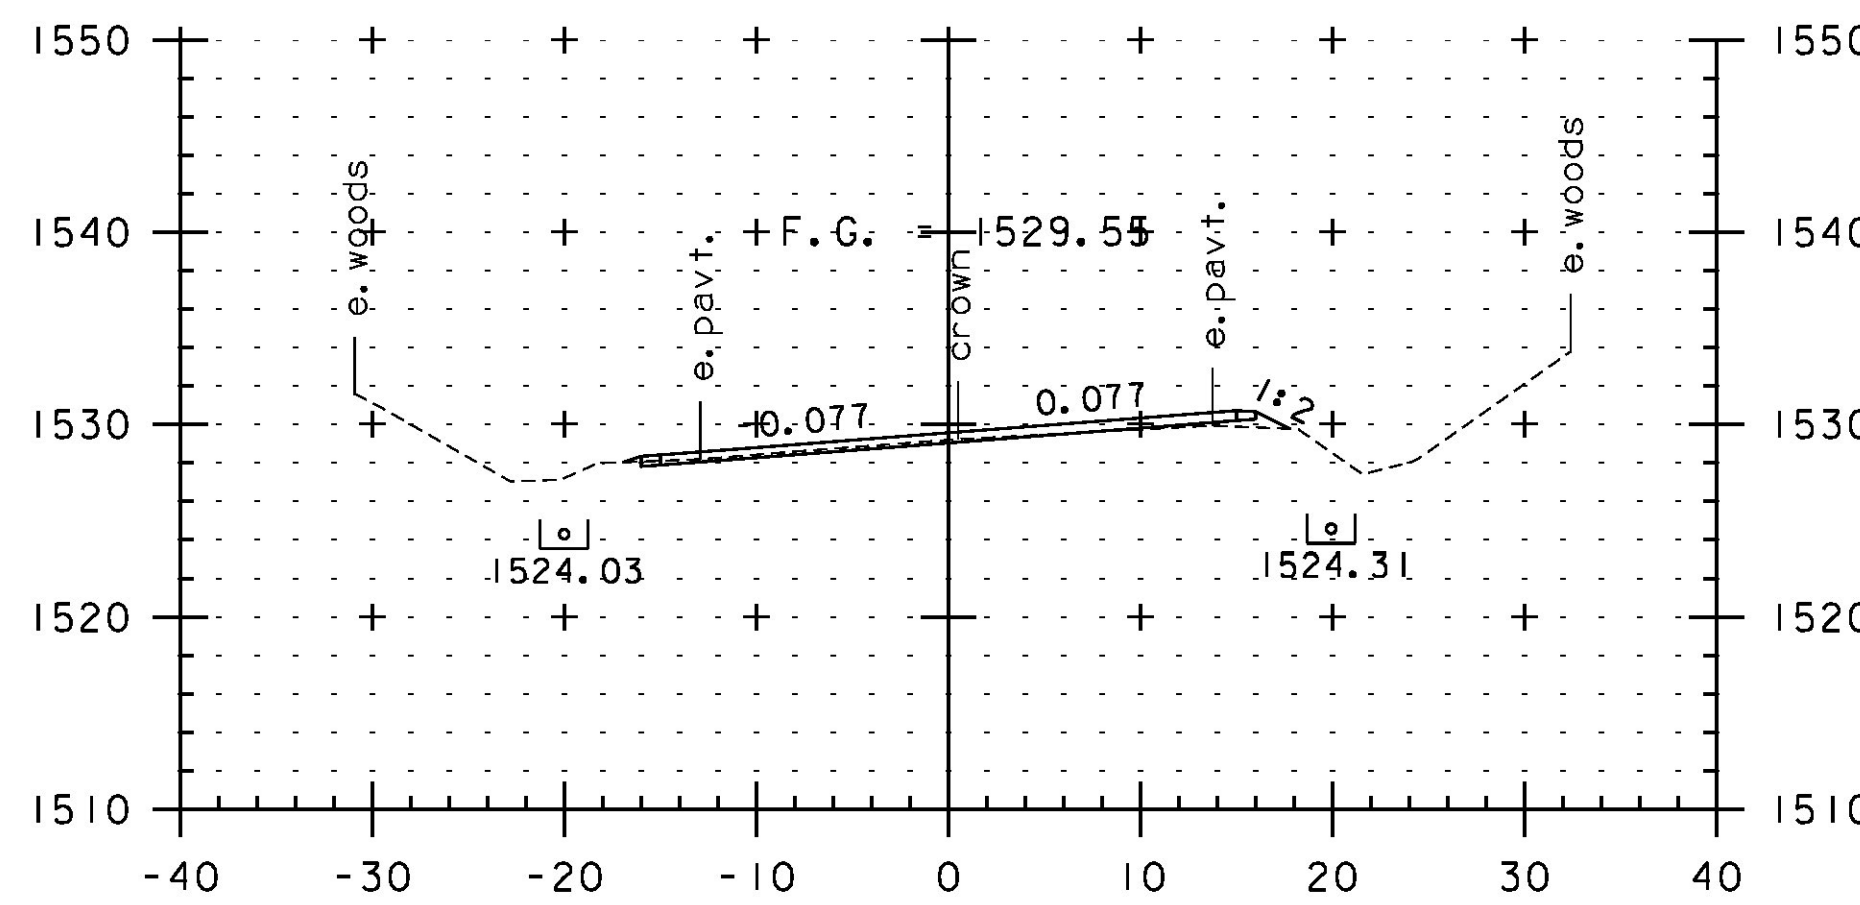


92+00

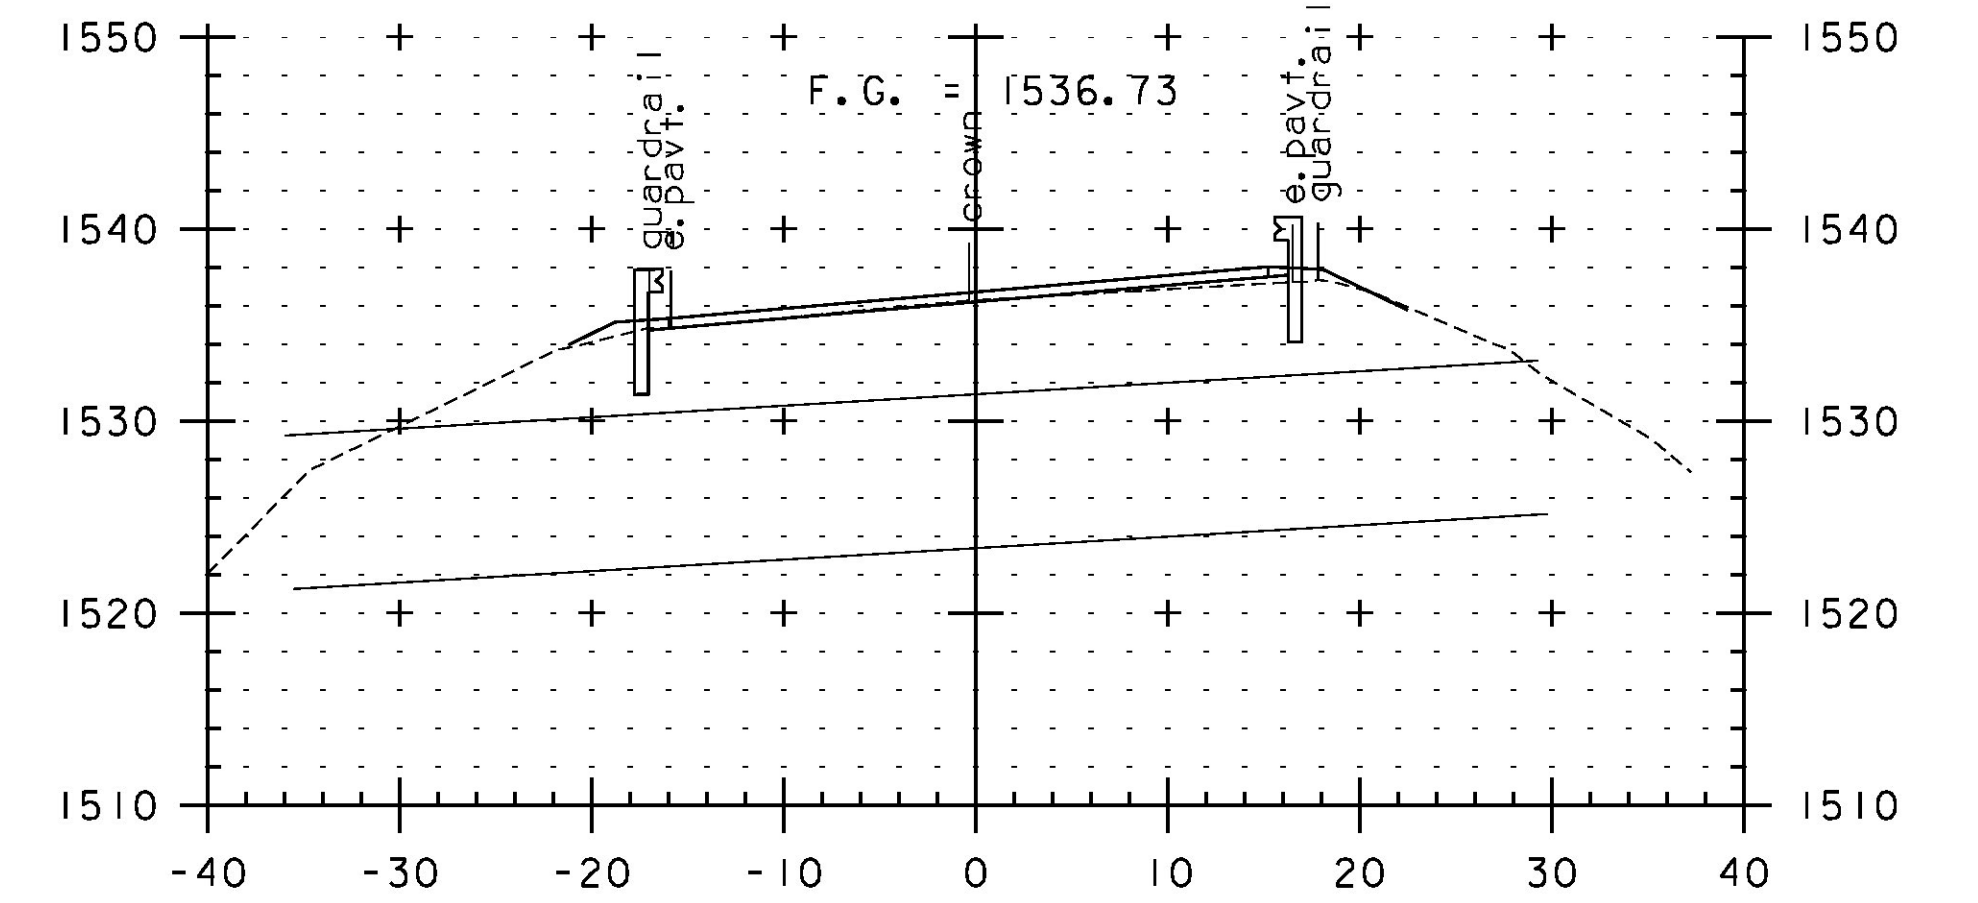


93+39
BRIDGE 45

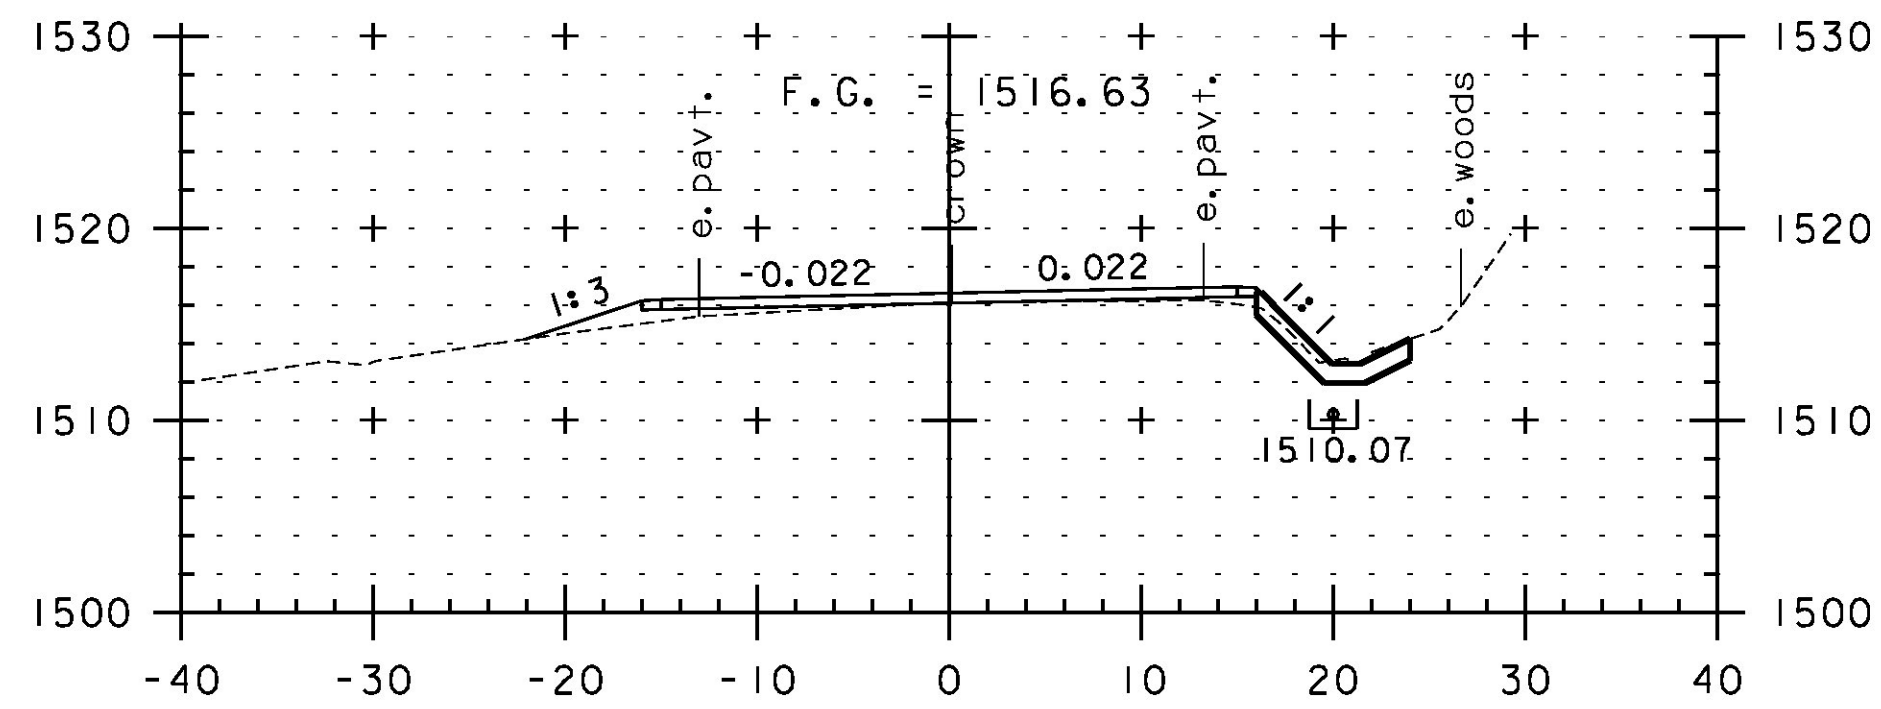


90+00

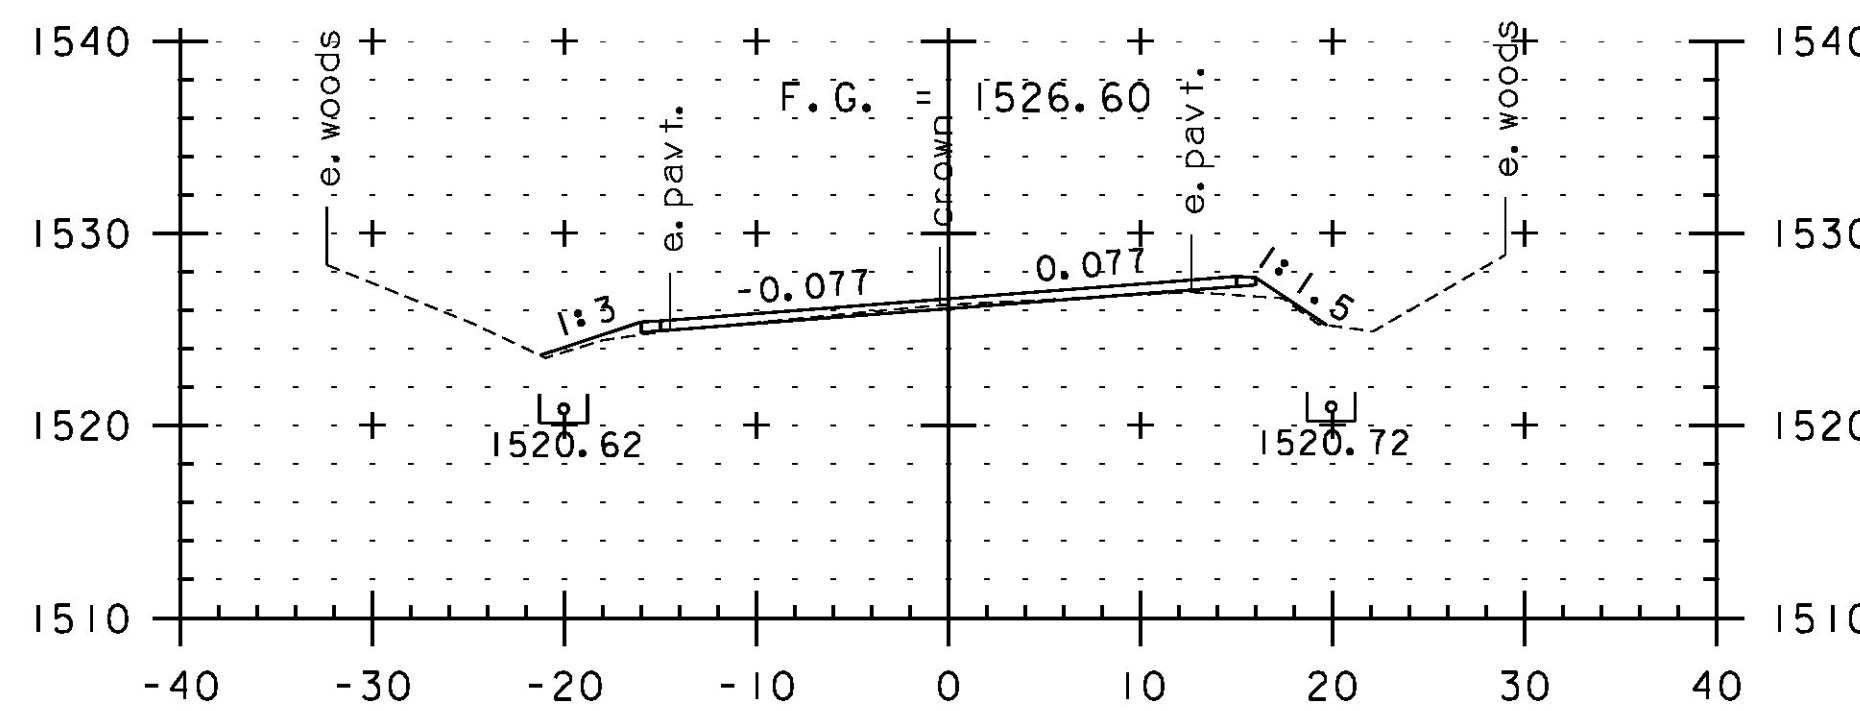


91+50

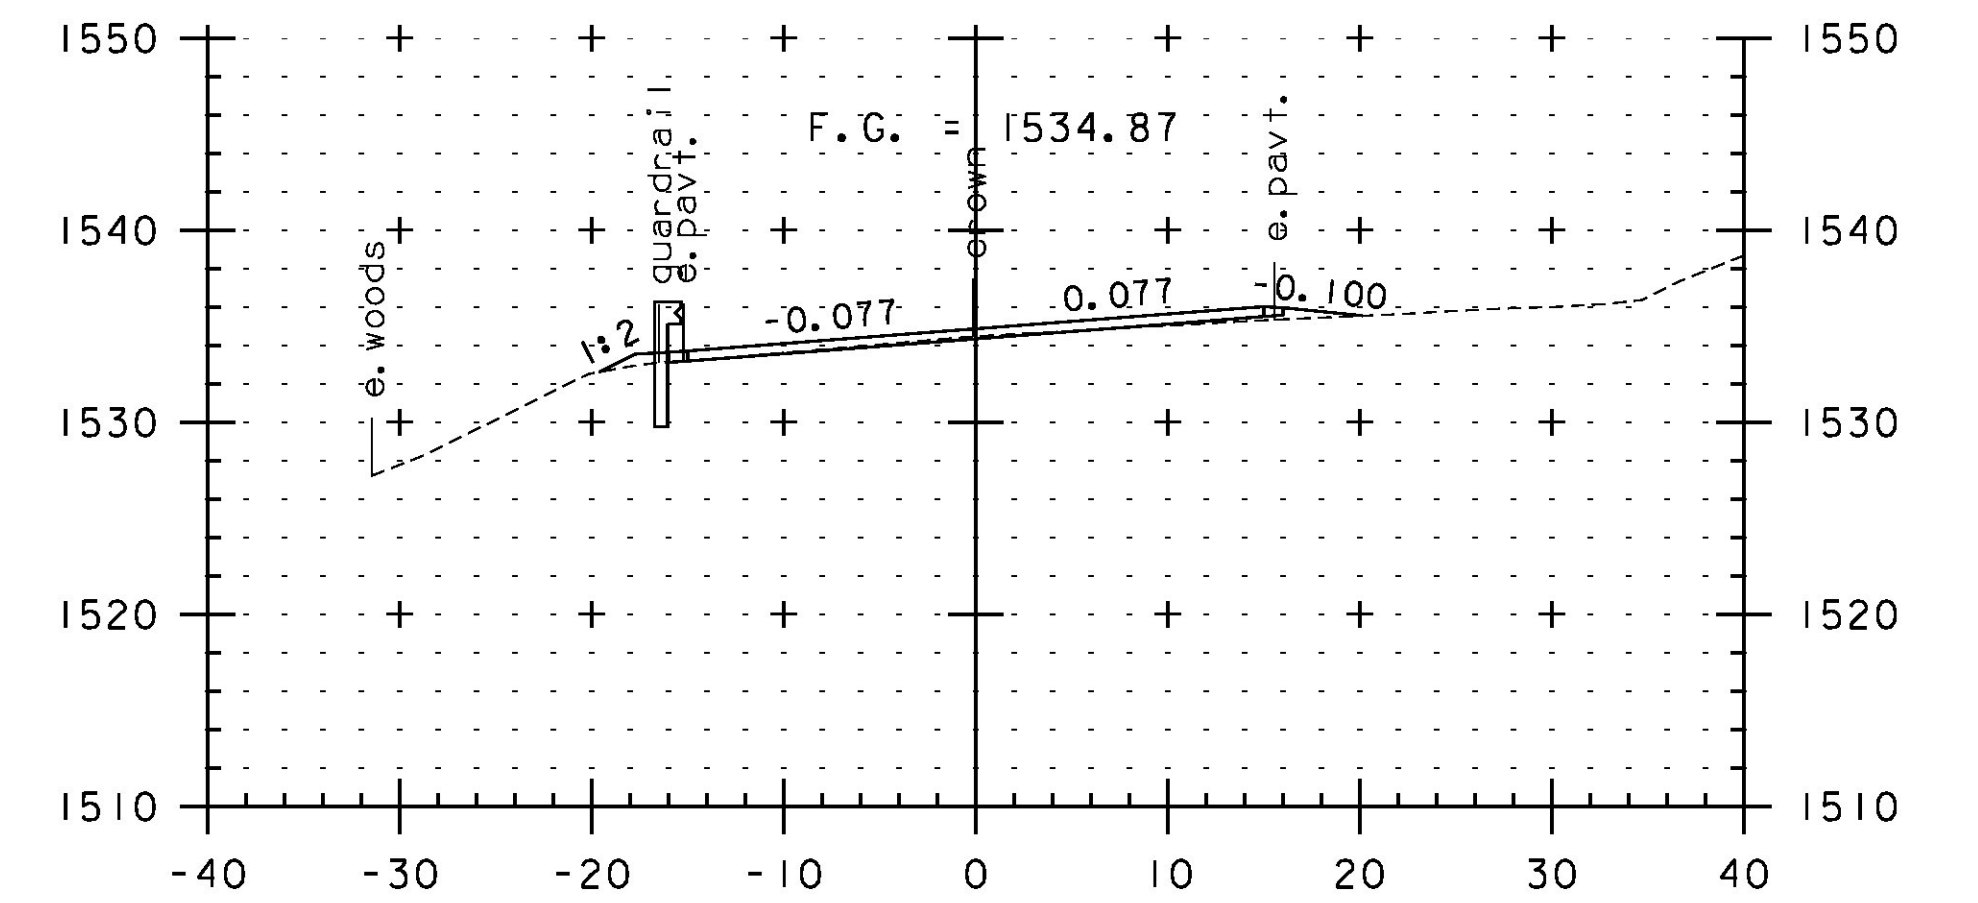


93+00

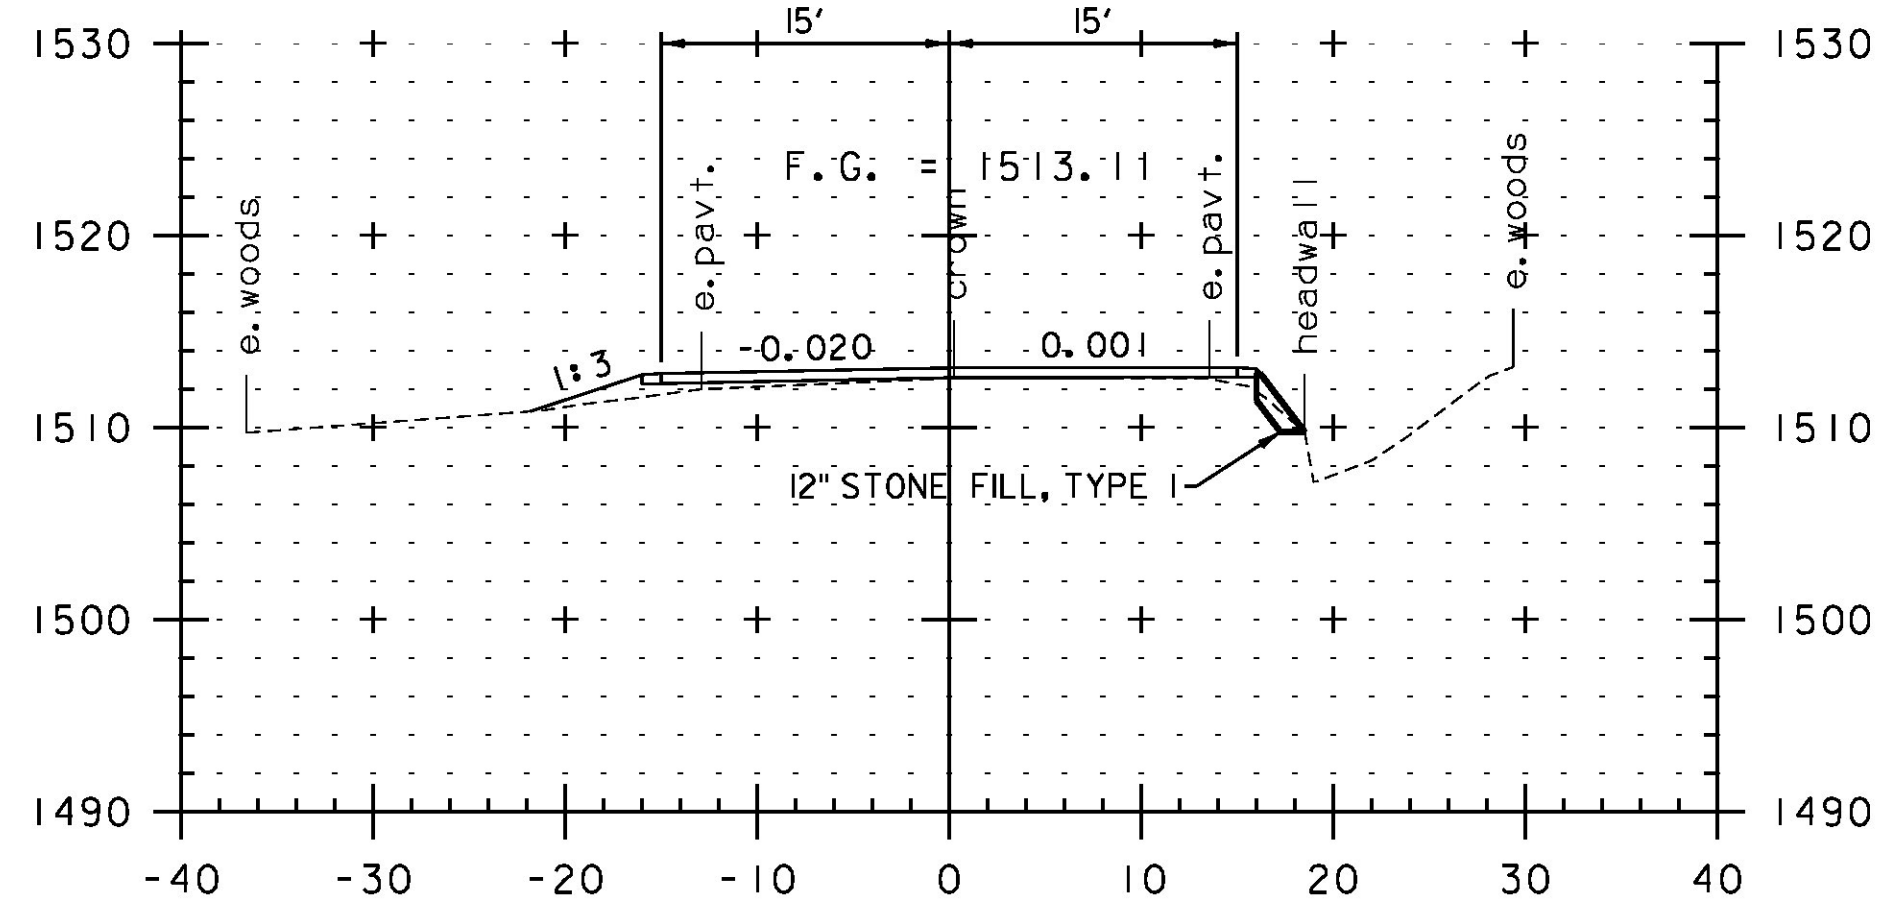

89+50

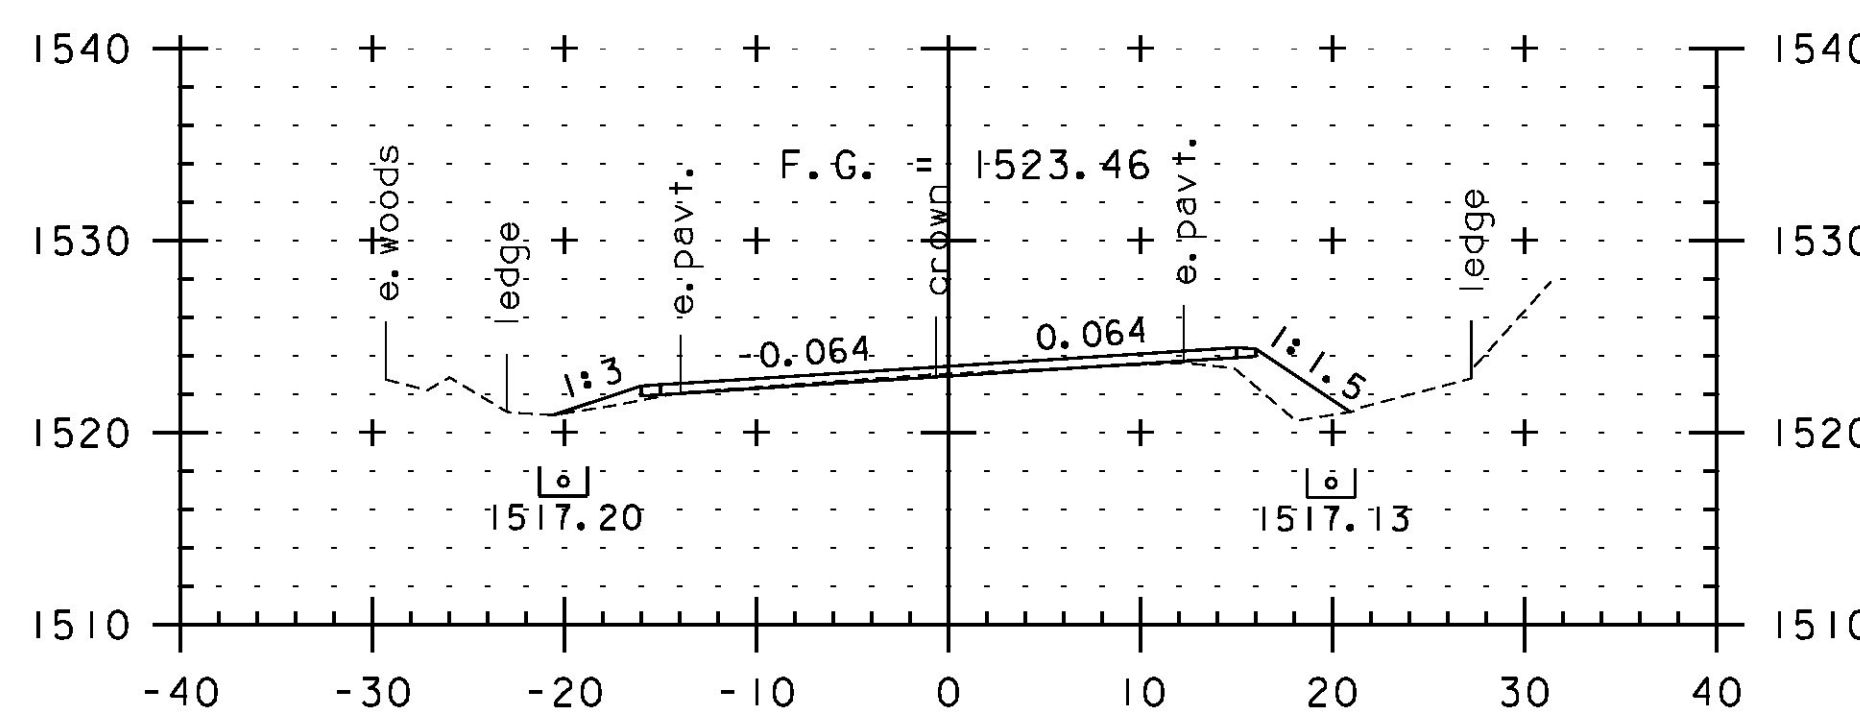

91+00

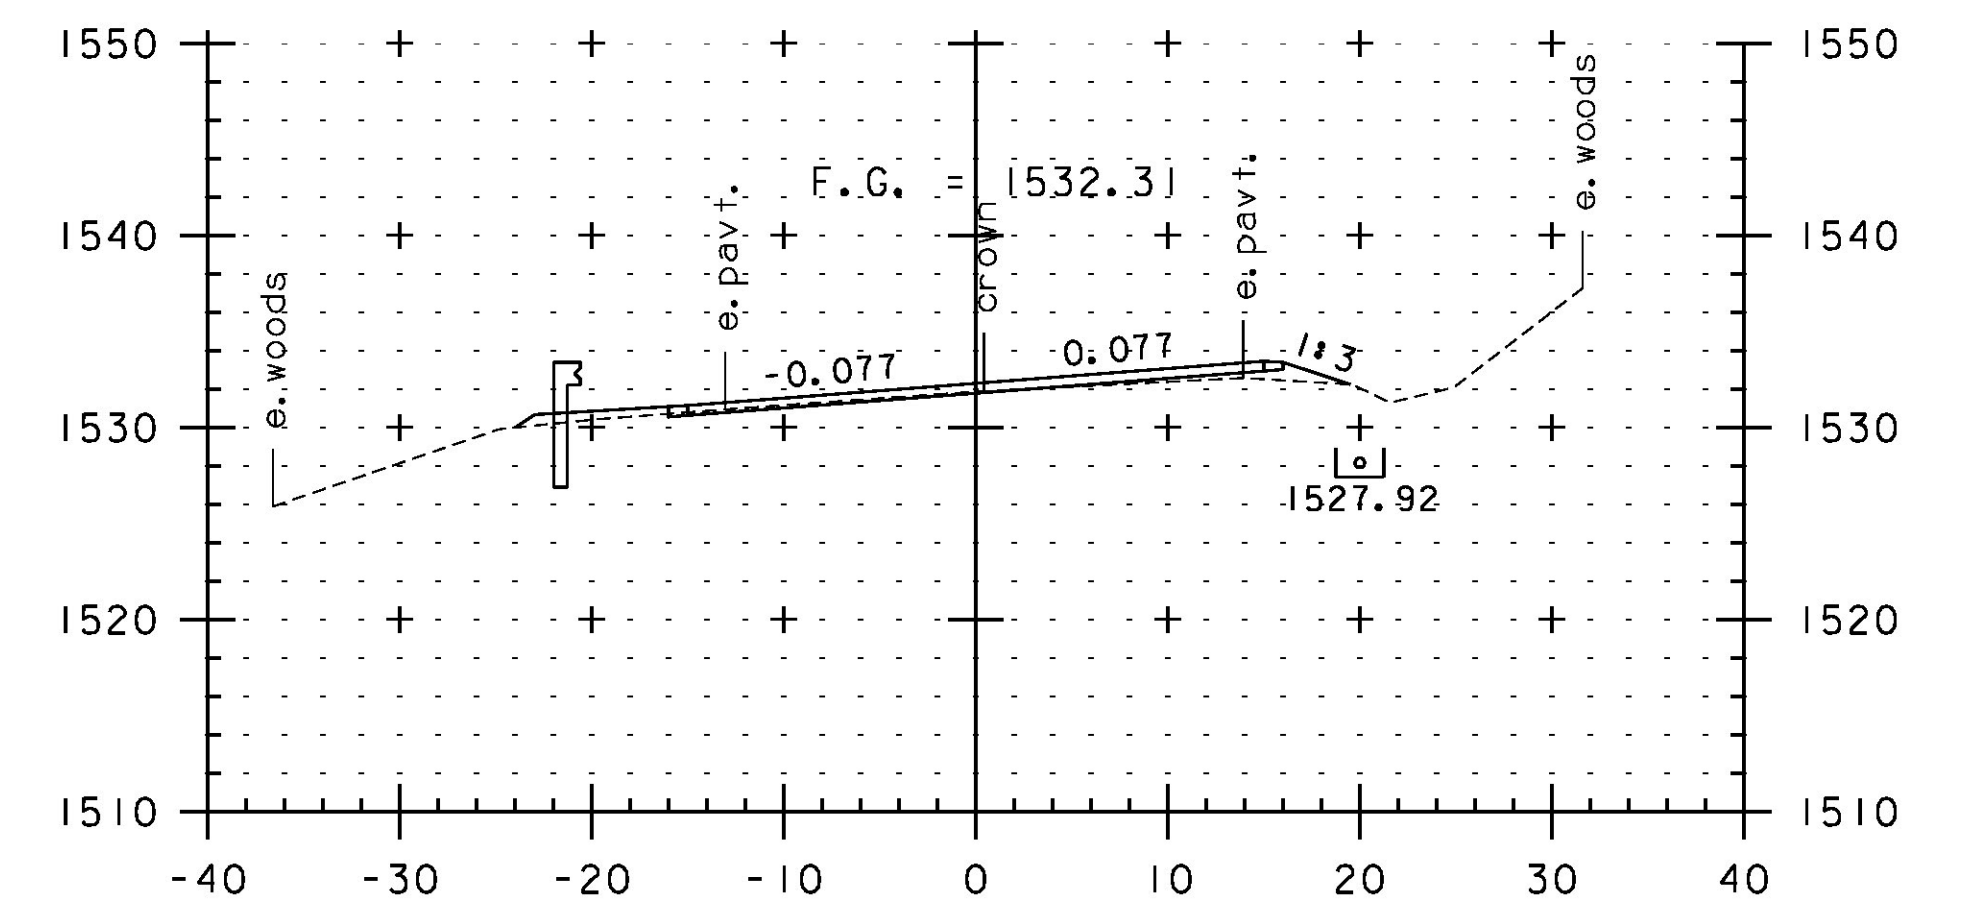

92+50



SCALE IN FEET

STA. 89+50 TO STA. 93+39

PROJECT NAME: JAY-TROY
PROJECT NUMBER: STP 2315(1)

FILE NAME: z10b232xs.dgn
PROJECT LEADER: P. SHEDD
DESIGNED BY: N. LEMAY
CROSS SECTION SHEET 13

PLOT DATE: 5/16/2014
DRAWN BY: W. GORDON
CHECKED BY: P. SHEDD
SHEET 149 OF 244