




126+00

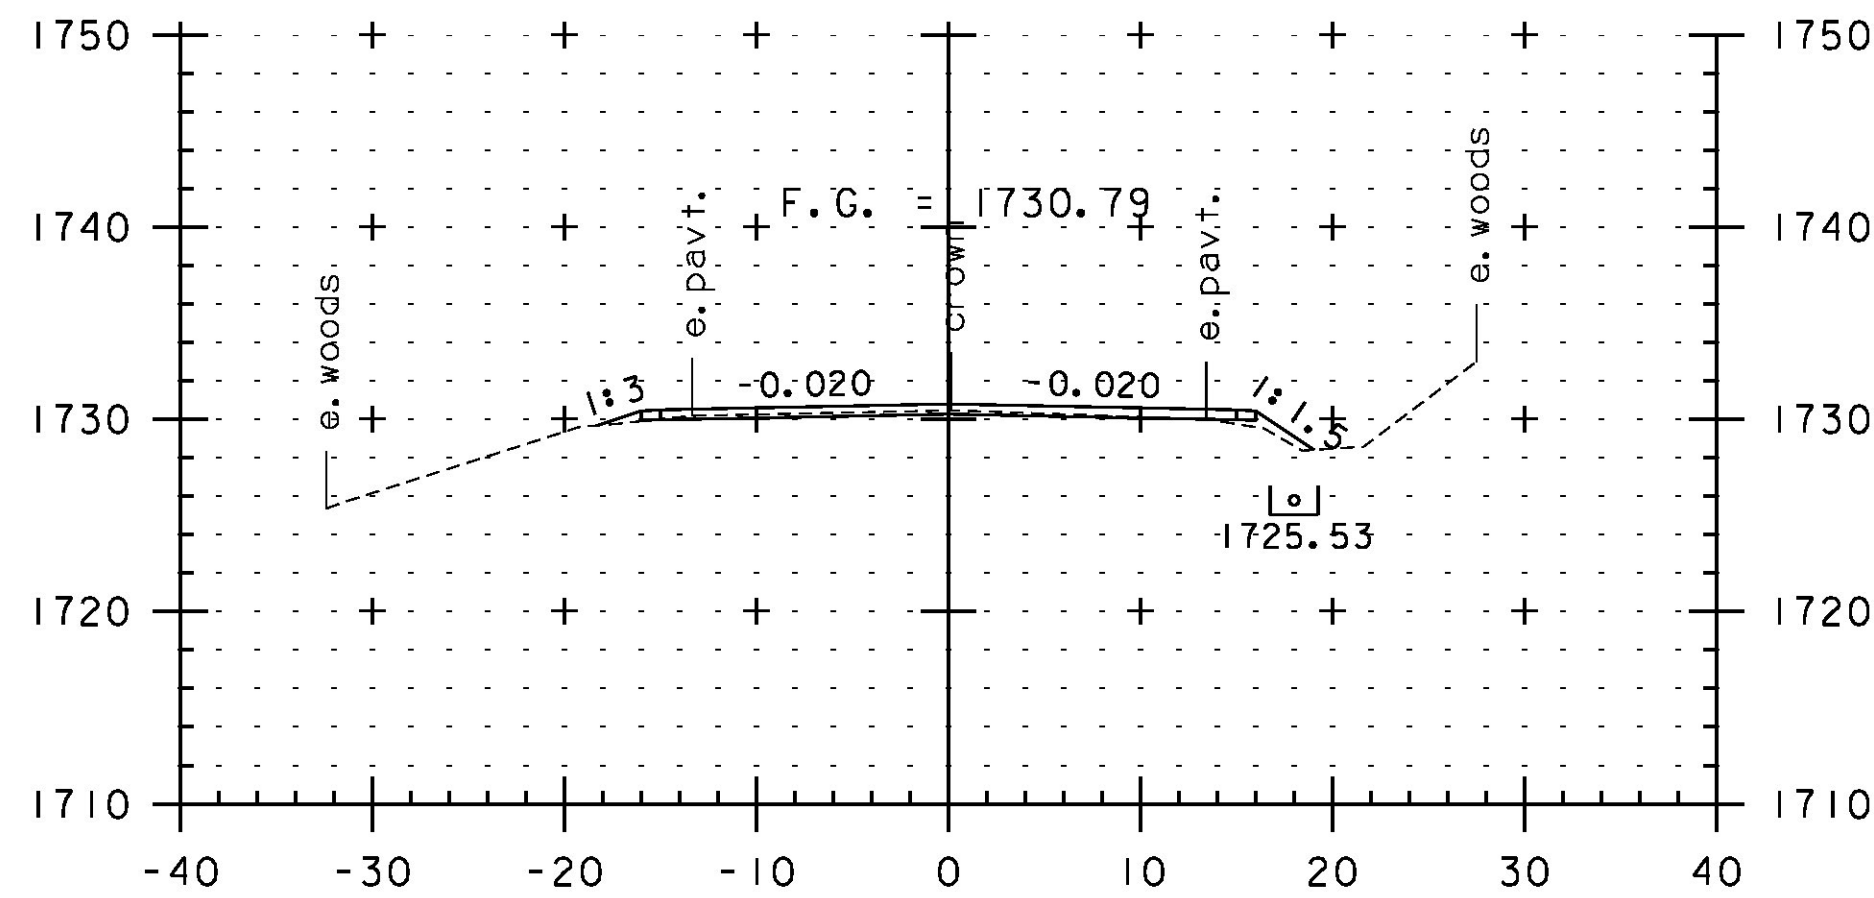


127+50

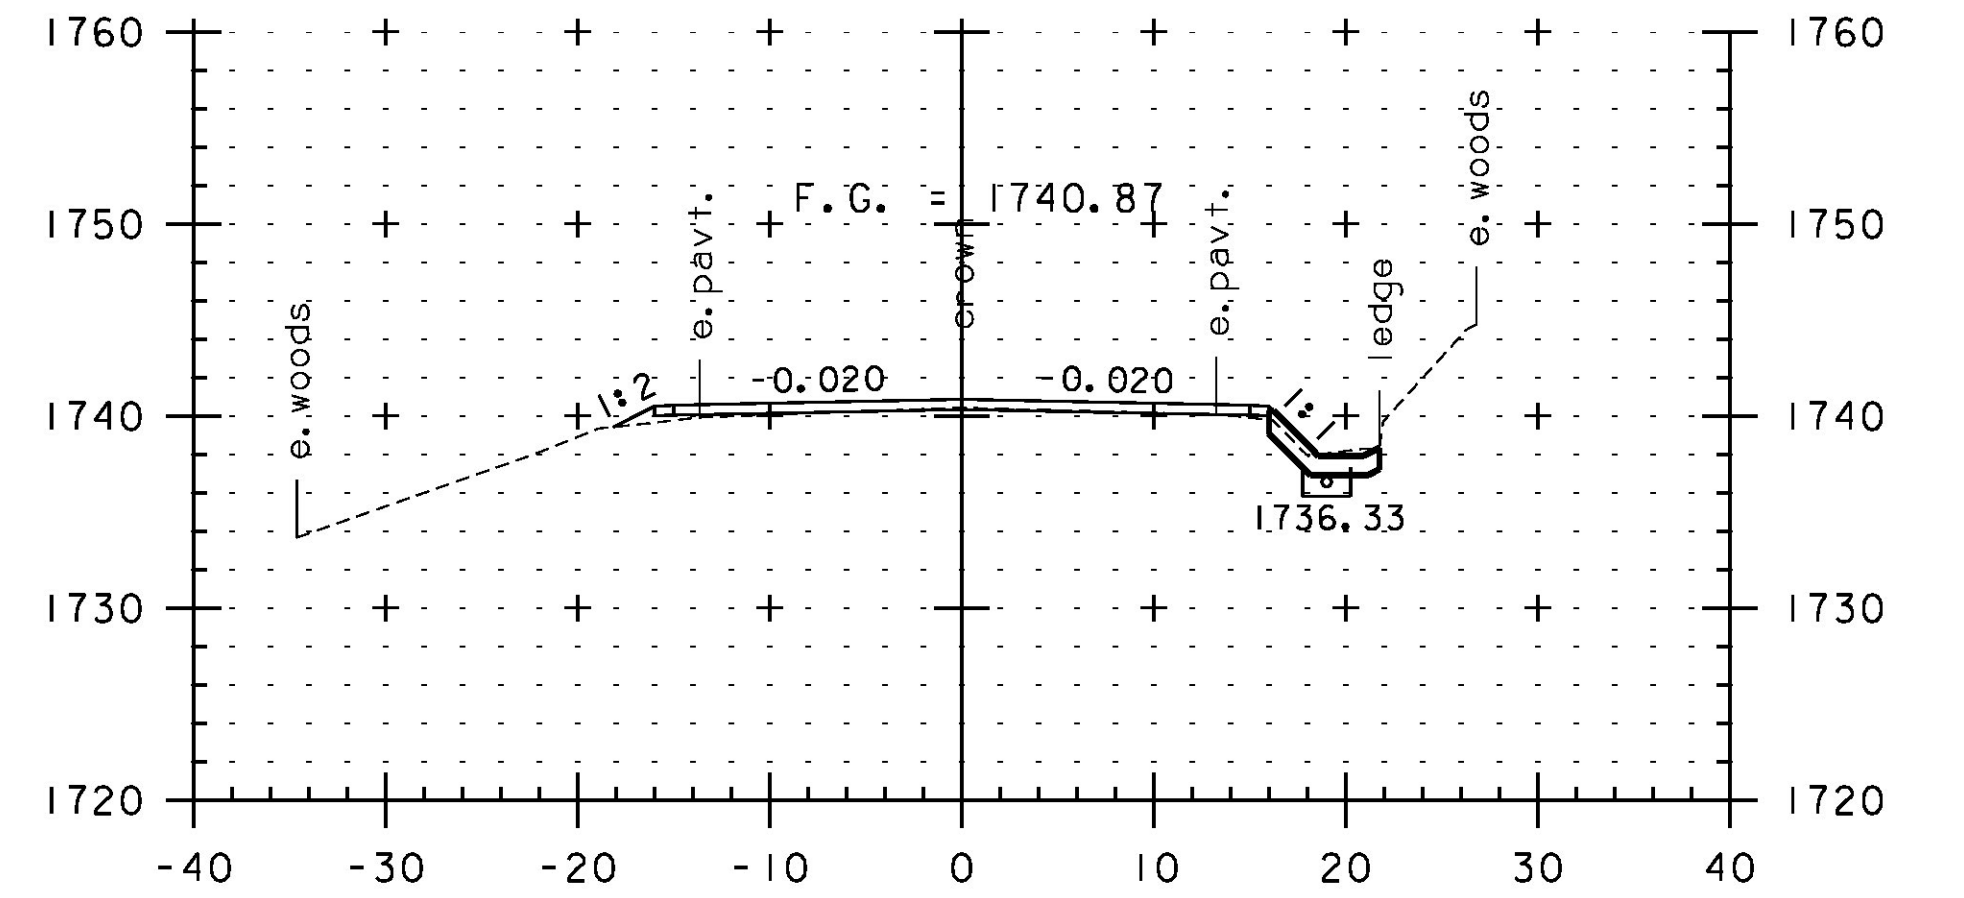


129+00

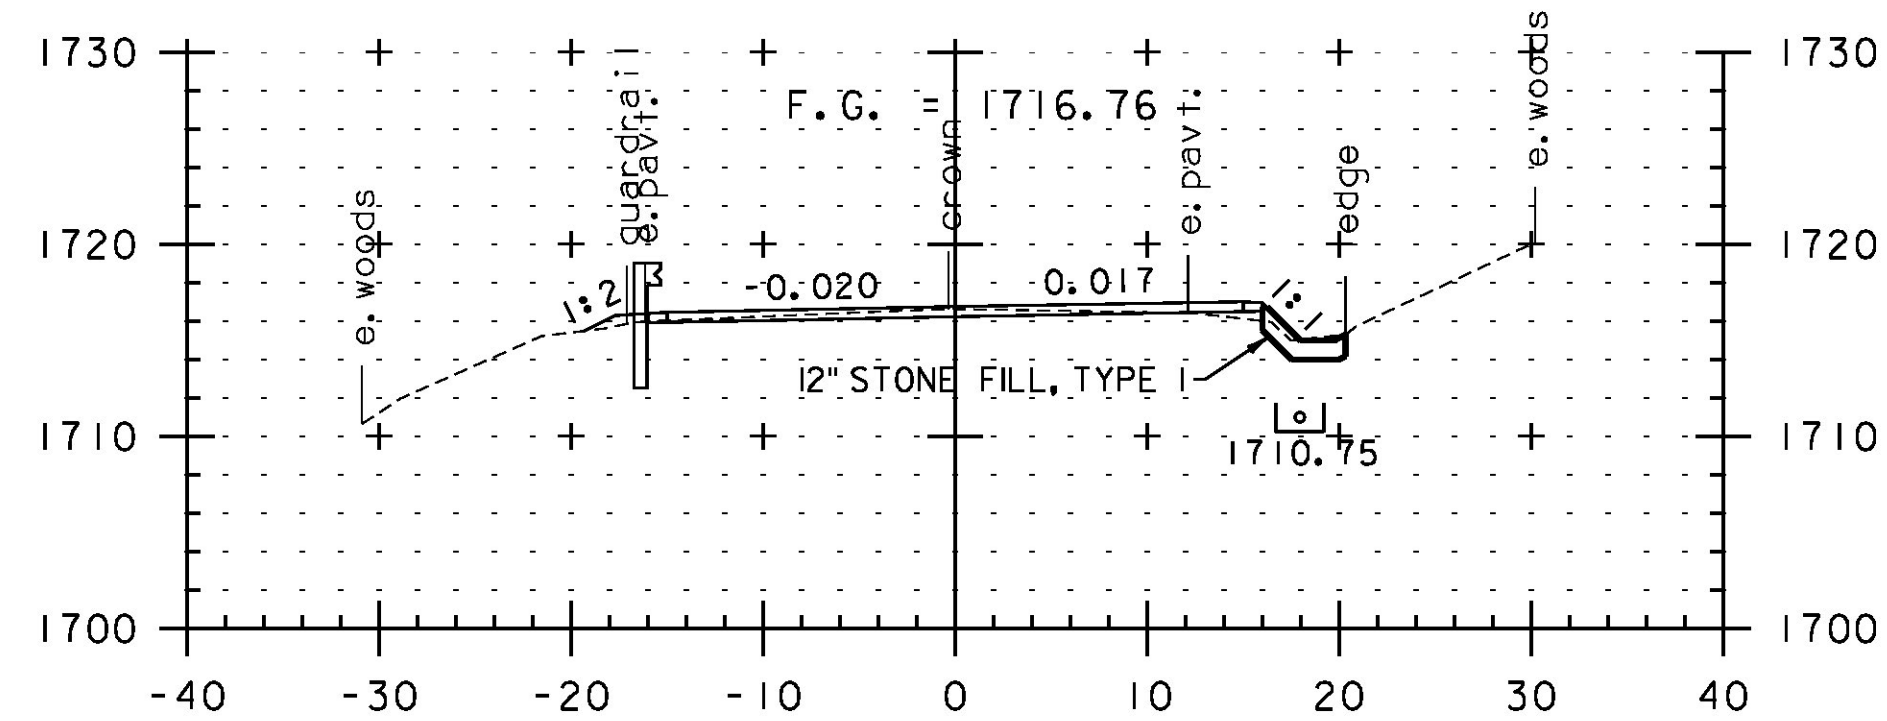


125+50

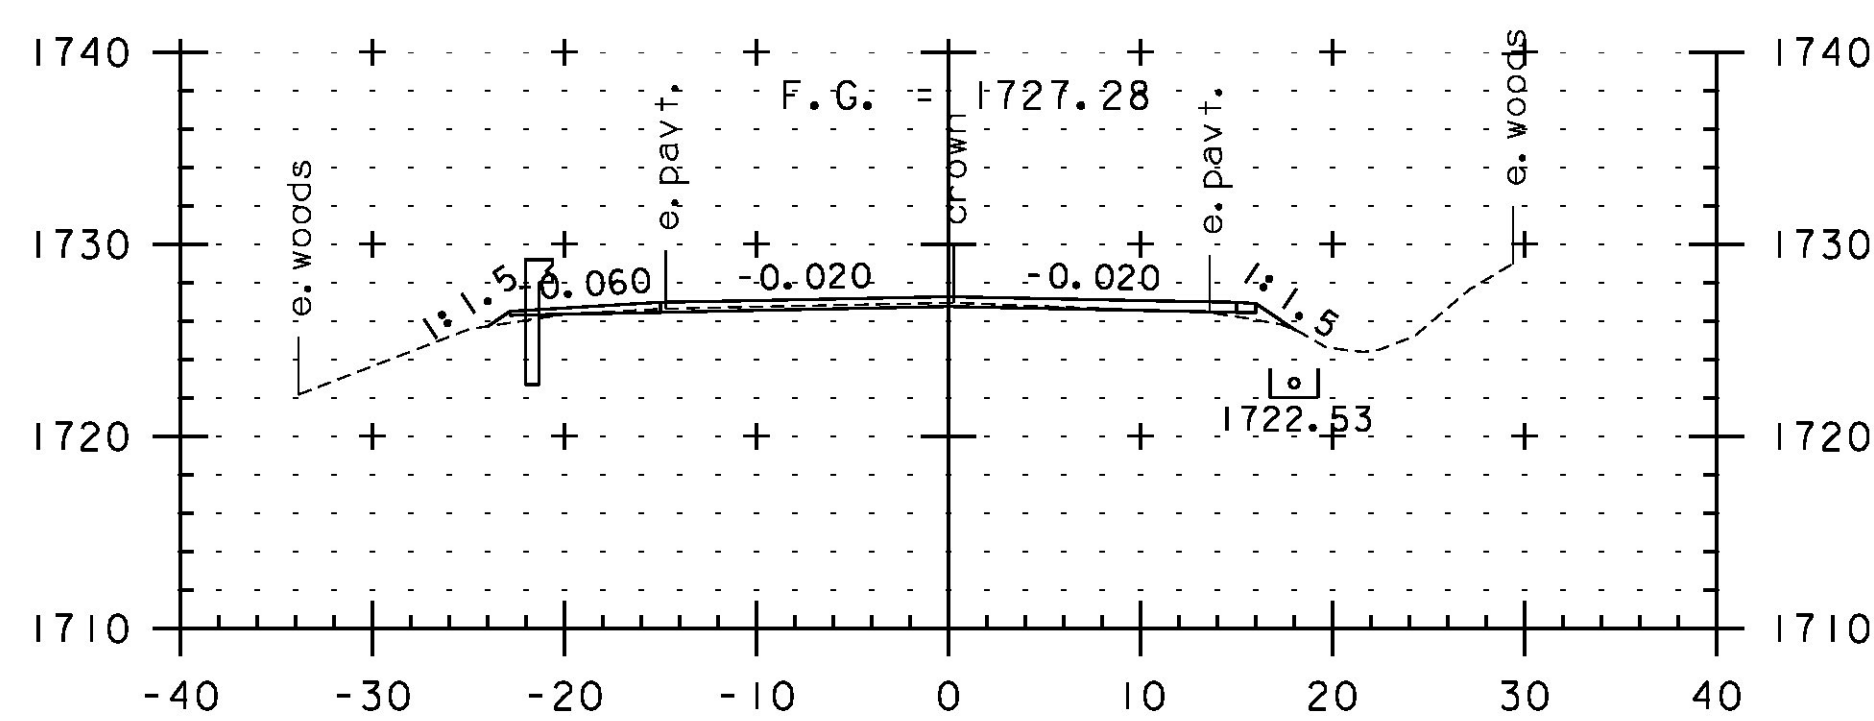


127+00

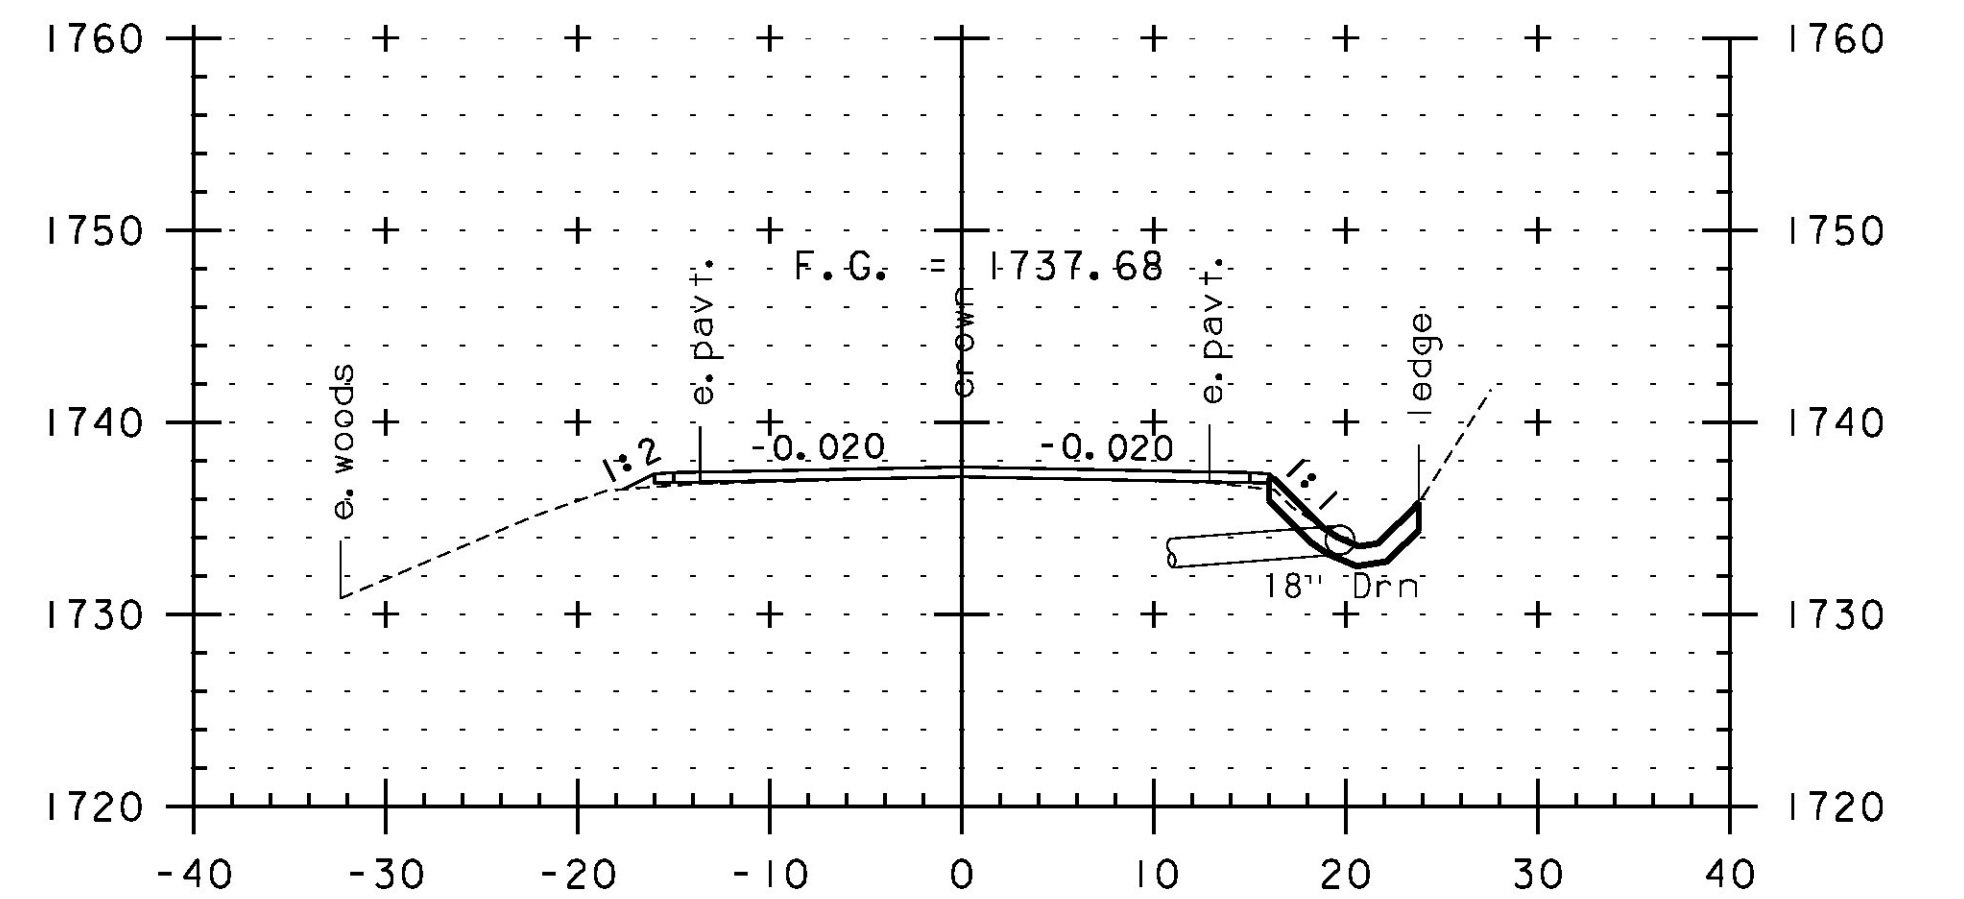


128+50

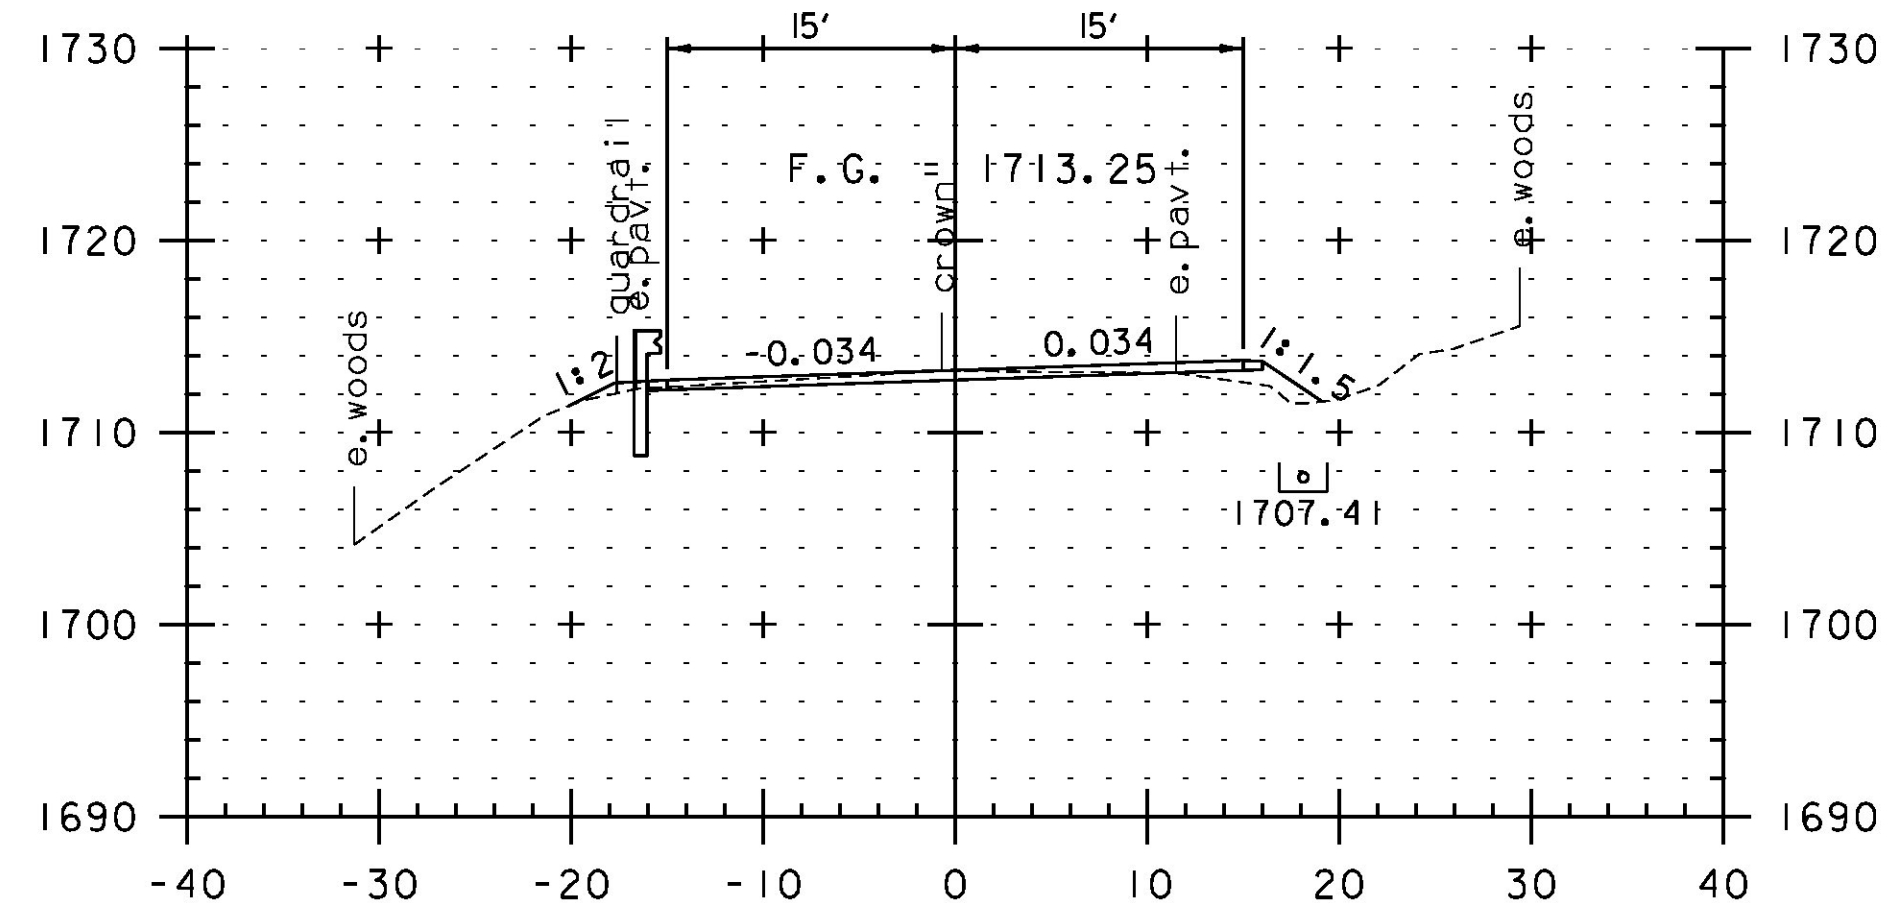

125+00

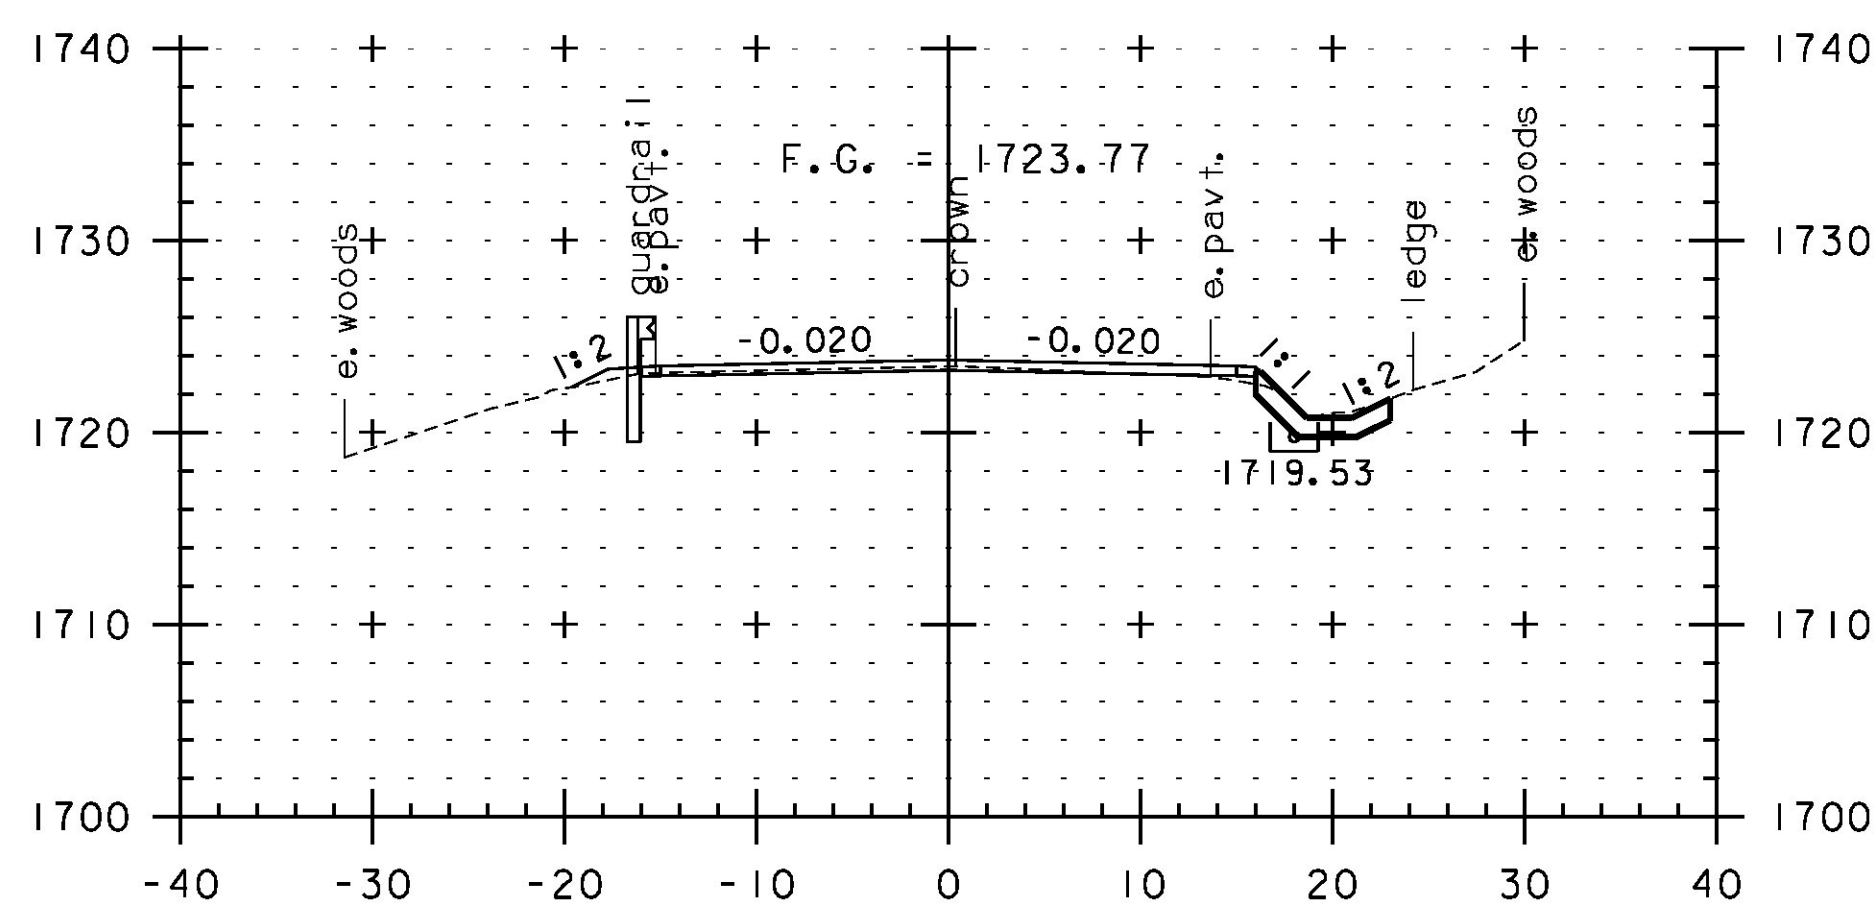

126+50

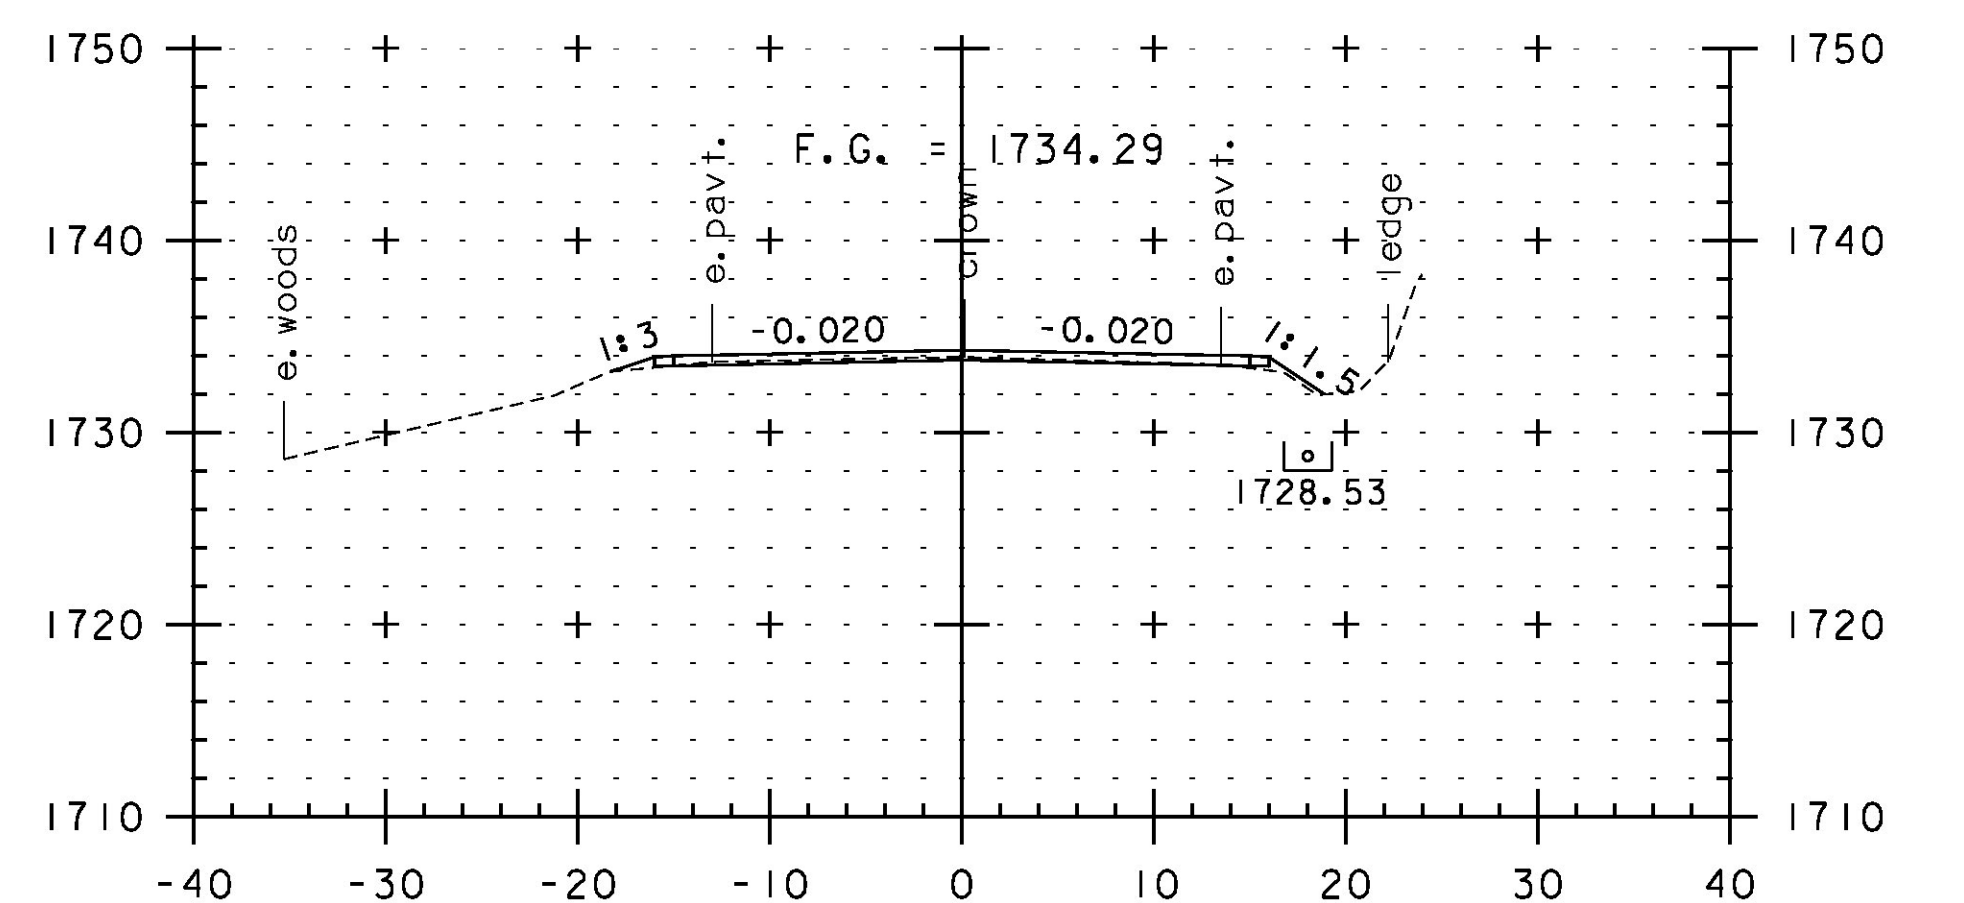

128+00



STA. 125+00 TO STA. 129+00

PROJECT NAME:	JAY-TROY	PLOT DATE:	5/16/2014
PROJECT NUMBER:	STP 2315(I)	DRAWN BY:	W. GORDON
FILE NAME:	z10b232xs.dgn	DESIGNED BY:	N. LEMAY
PROJECT LEADER:	P. SHEDD	CHECKED BY:	P. SHEDD
CROSS SECTION SHEET 22		SHEET	158 OF 244