




165+50

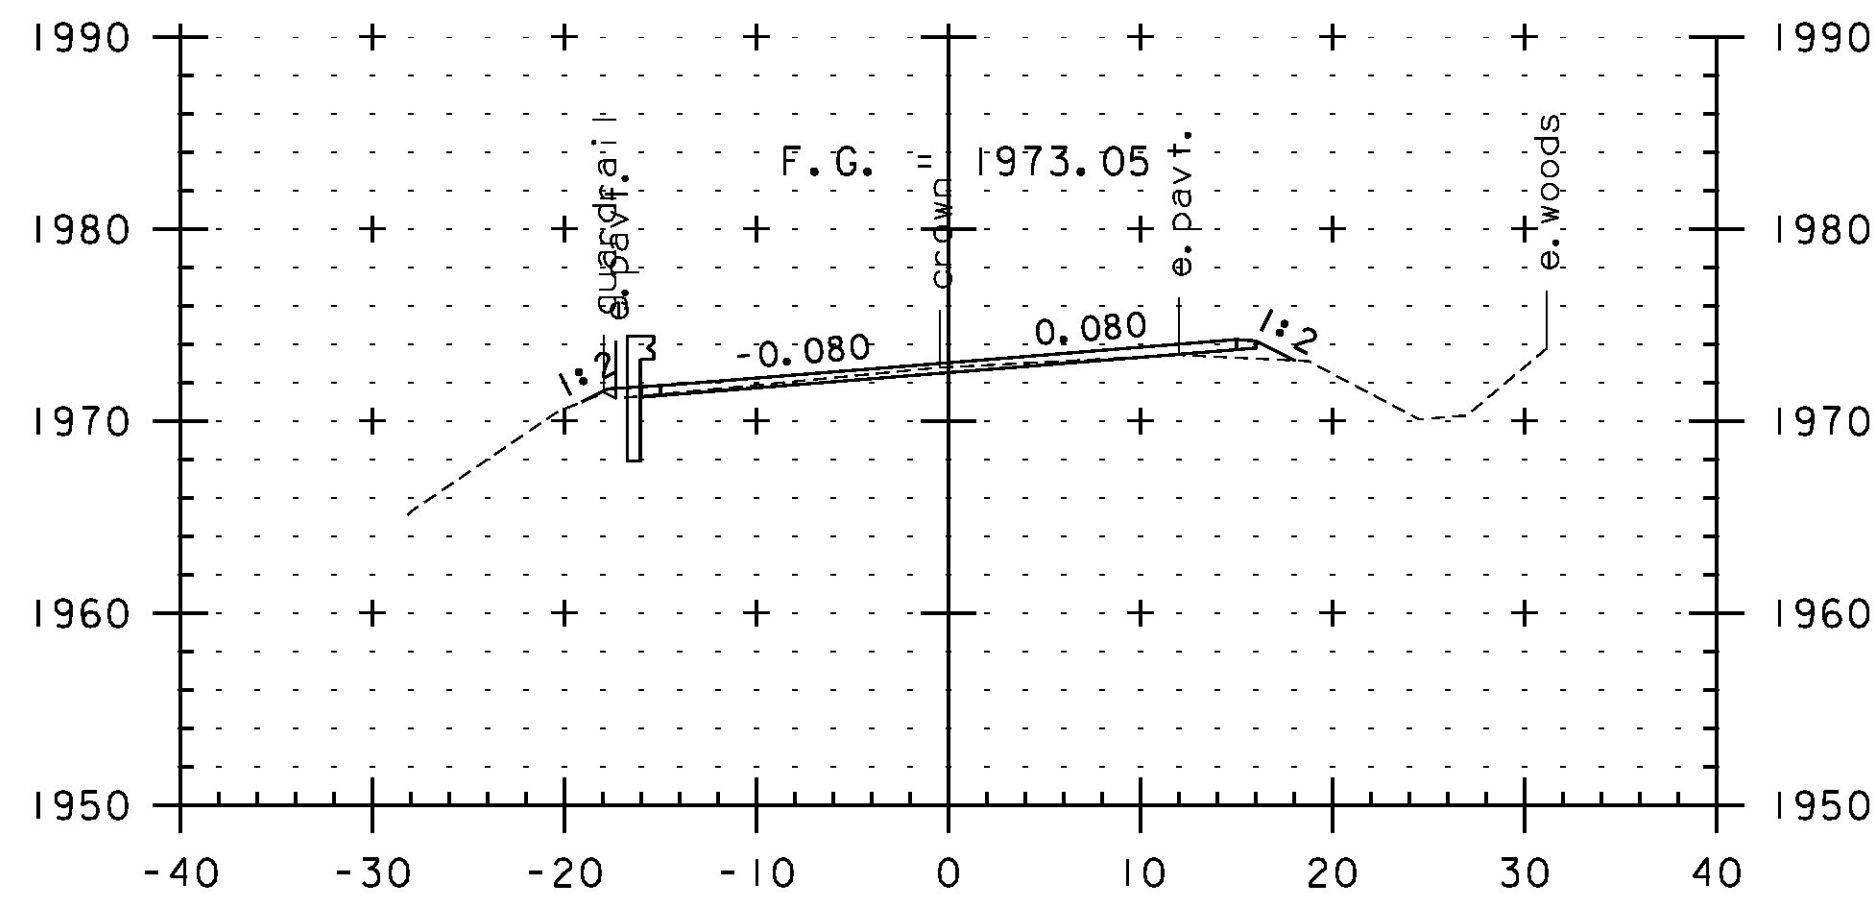


167+00

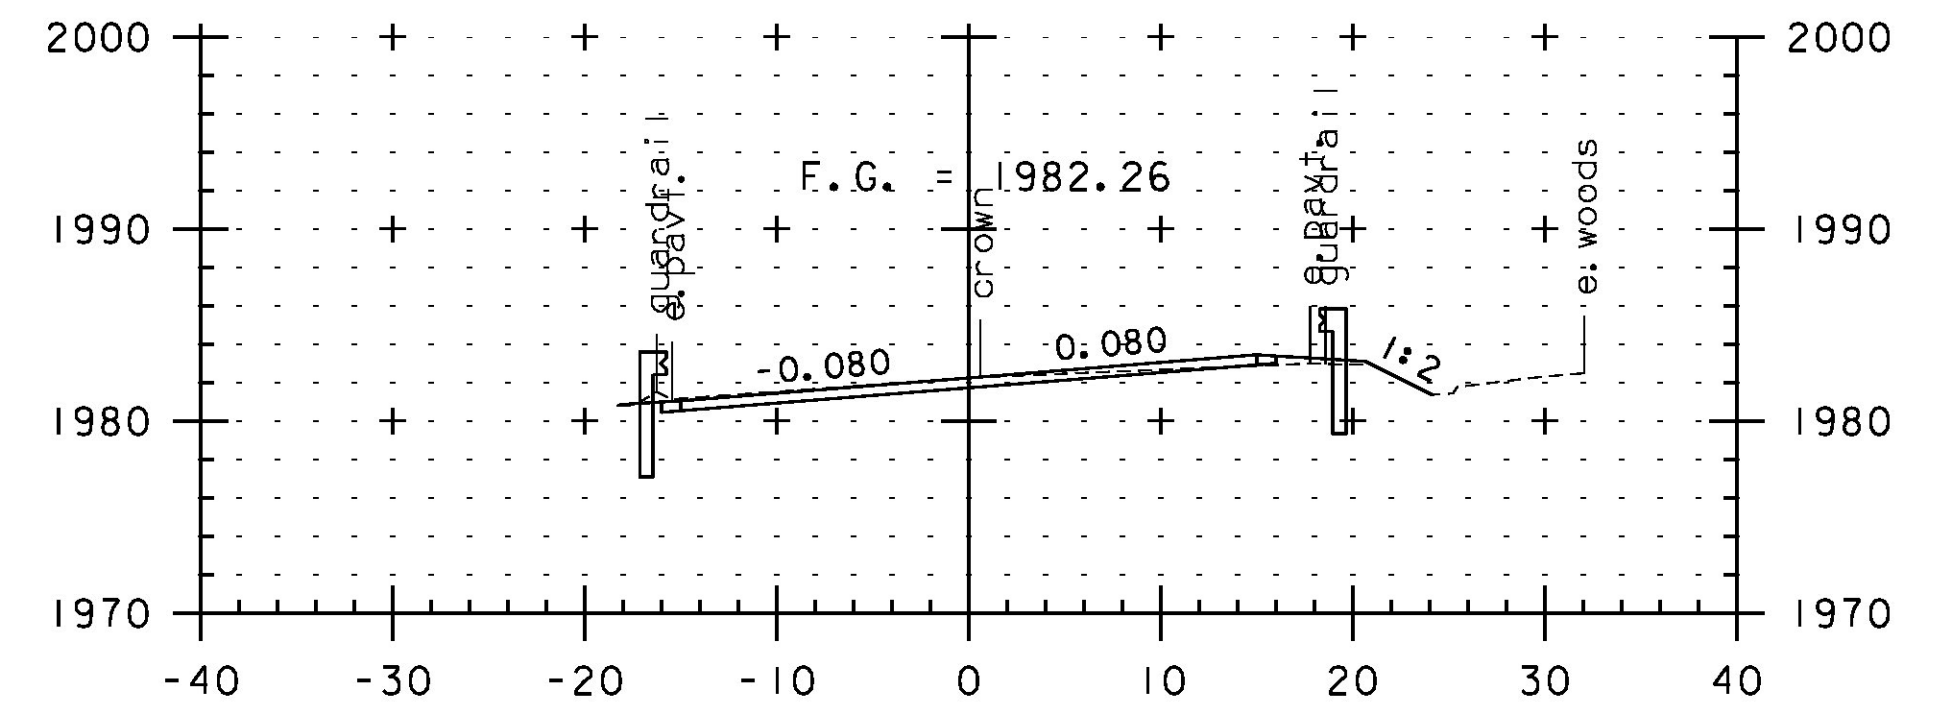


168+50

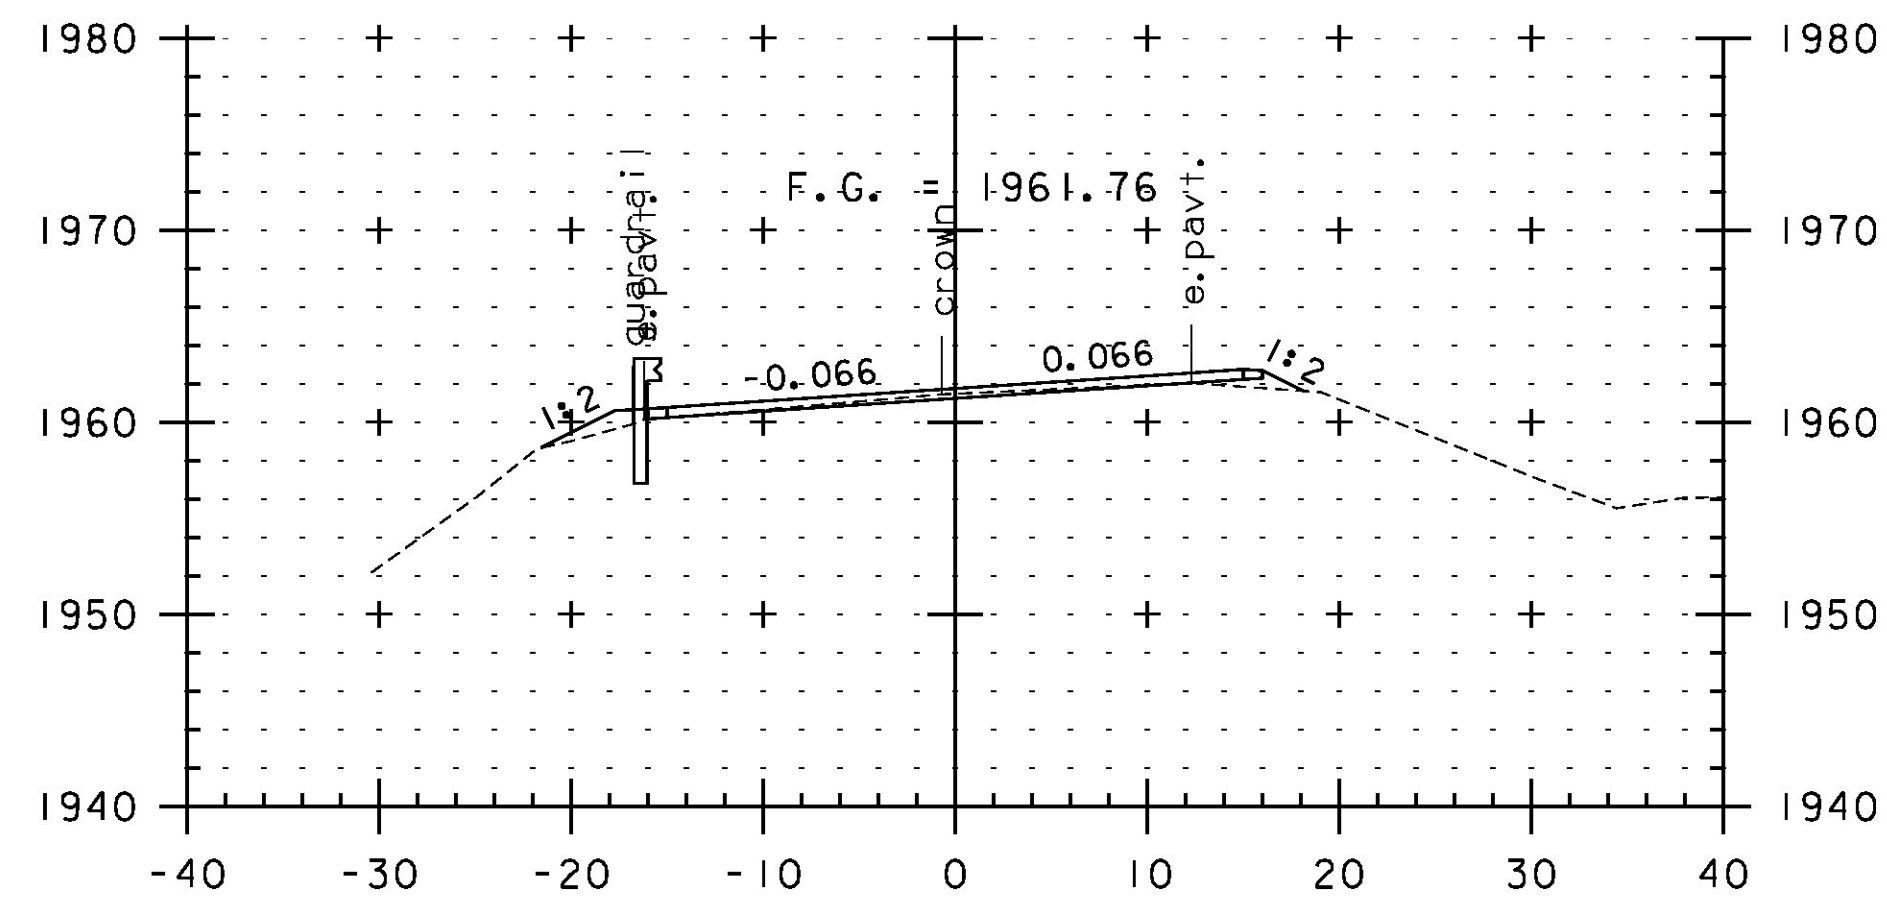


165+00

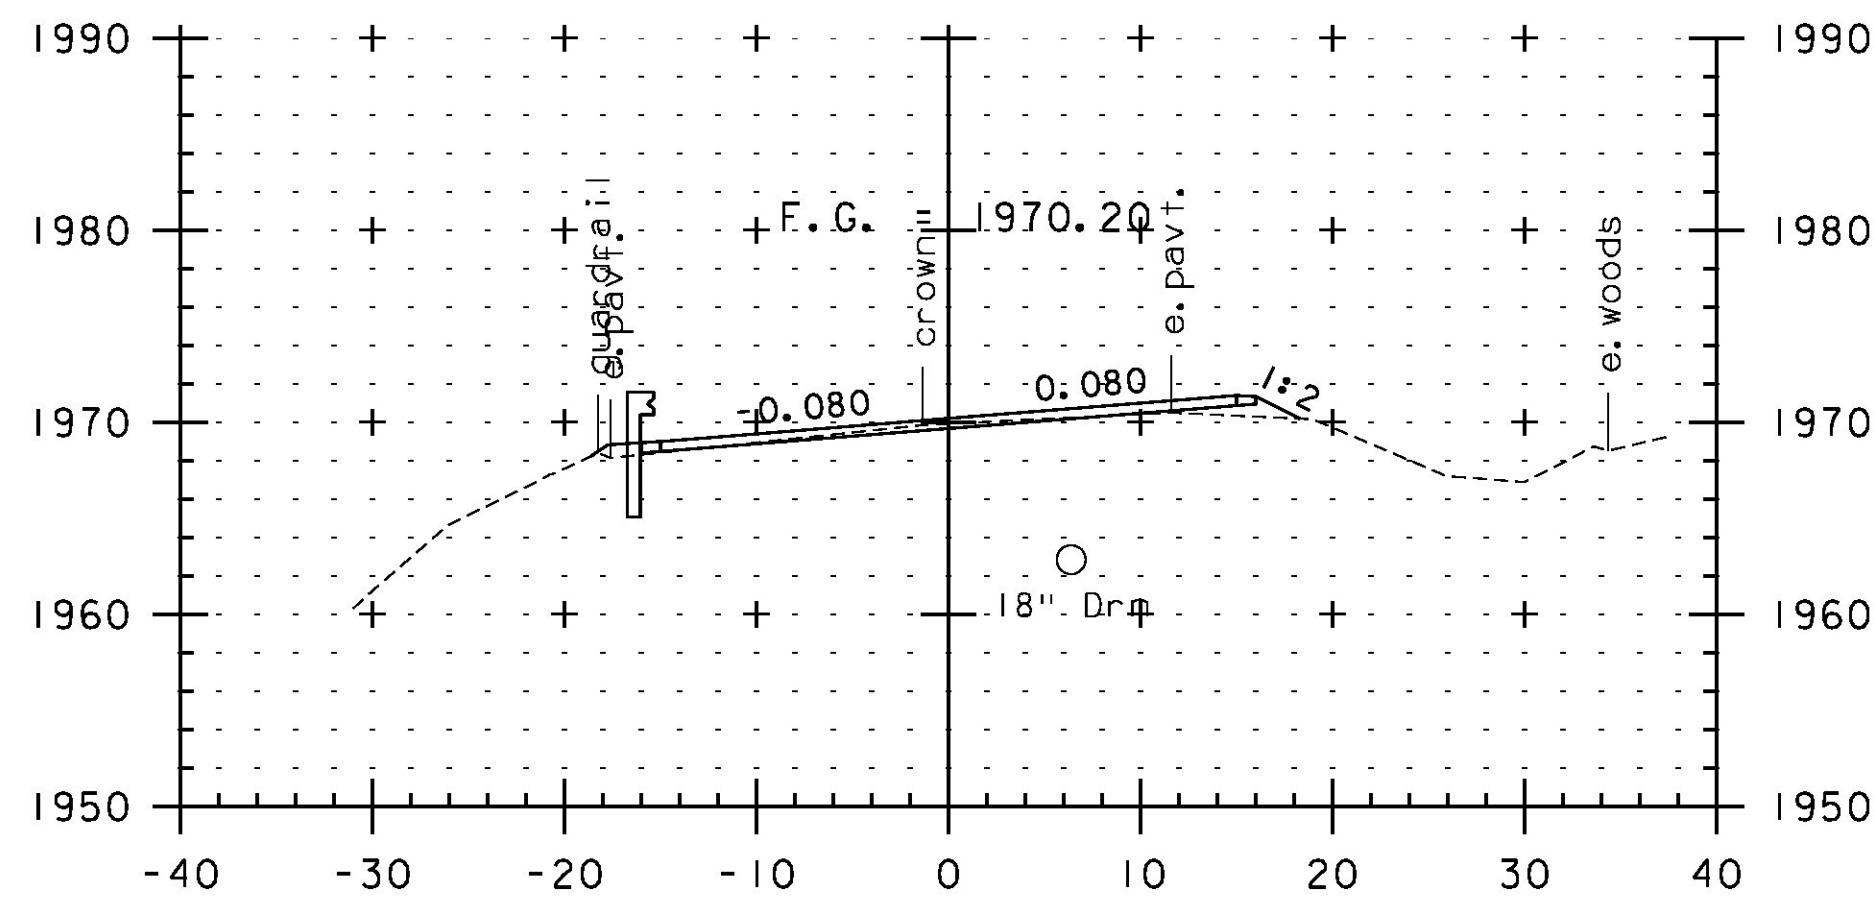


166+50

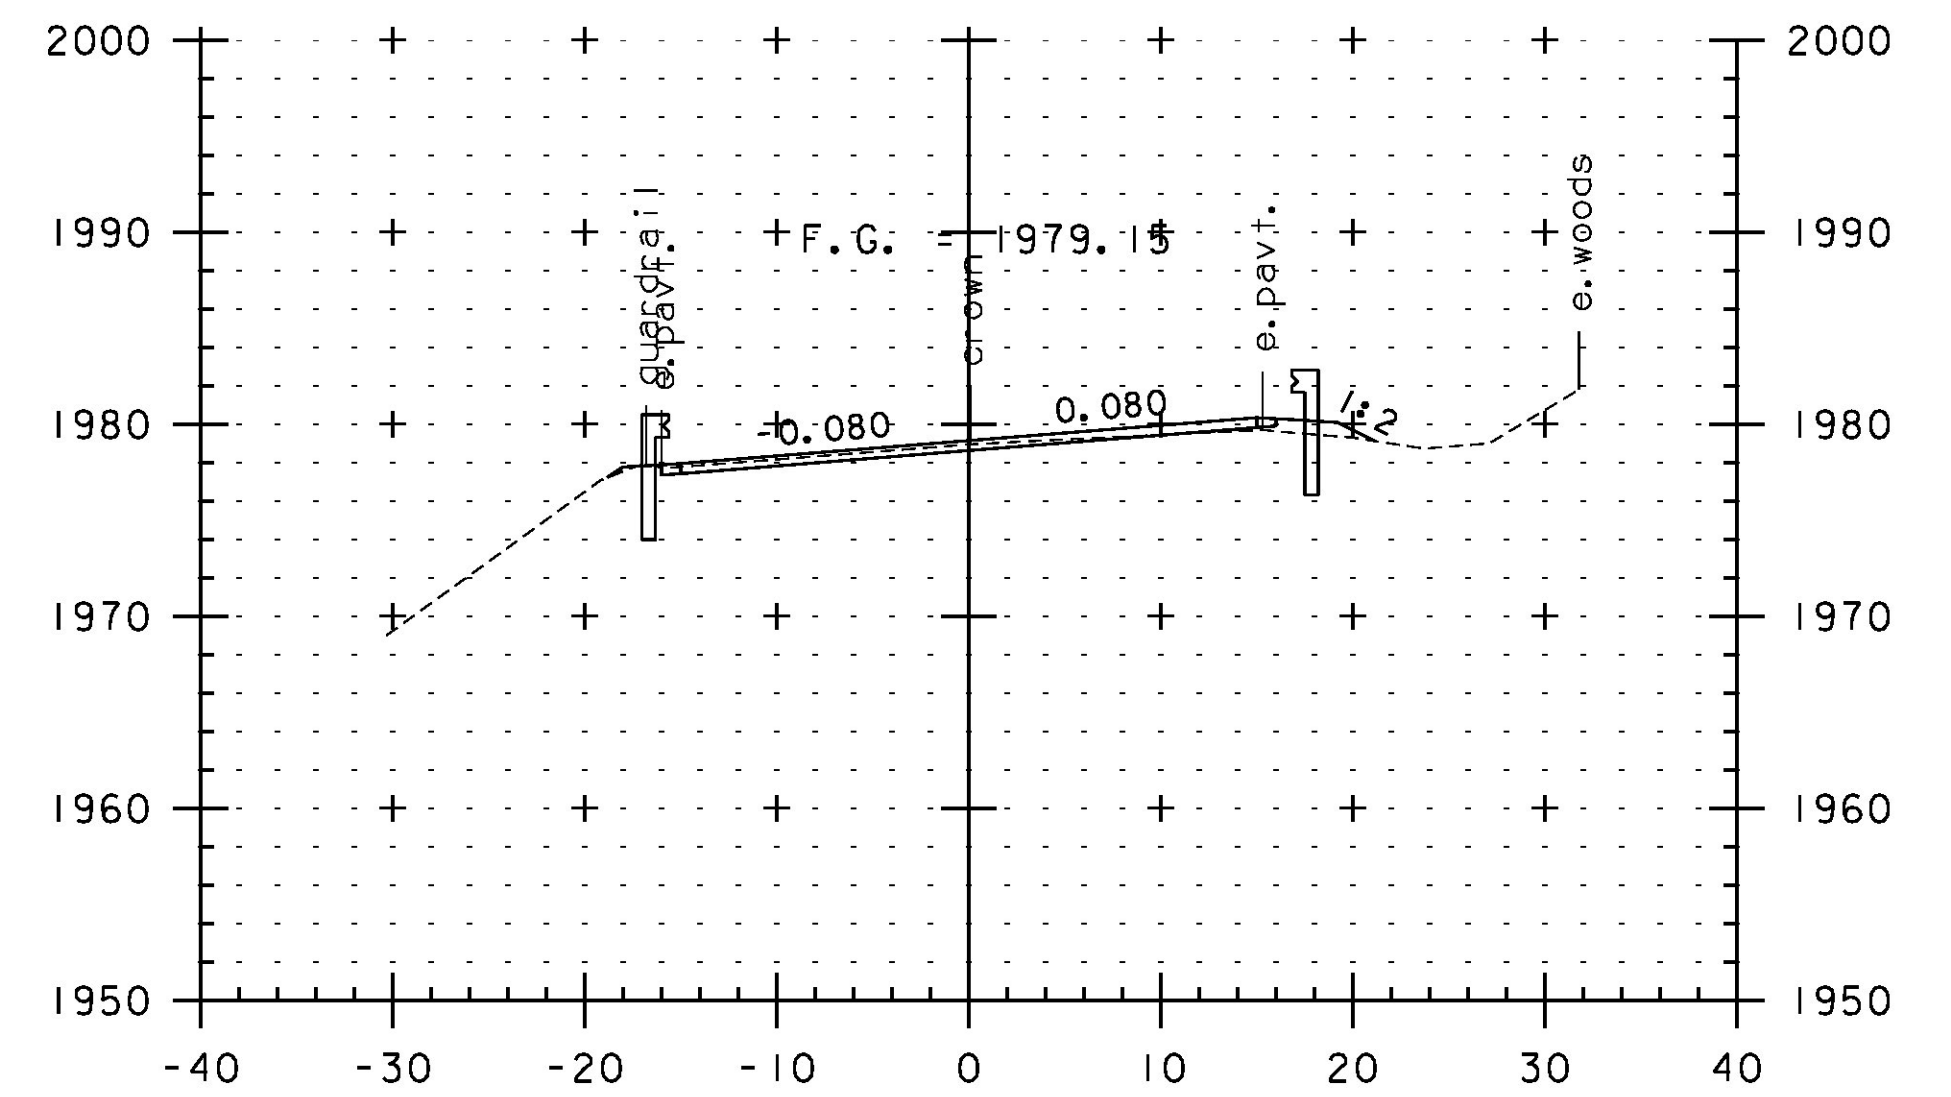


168+00

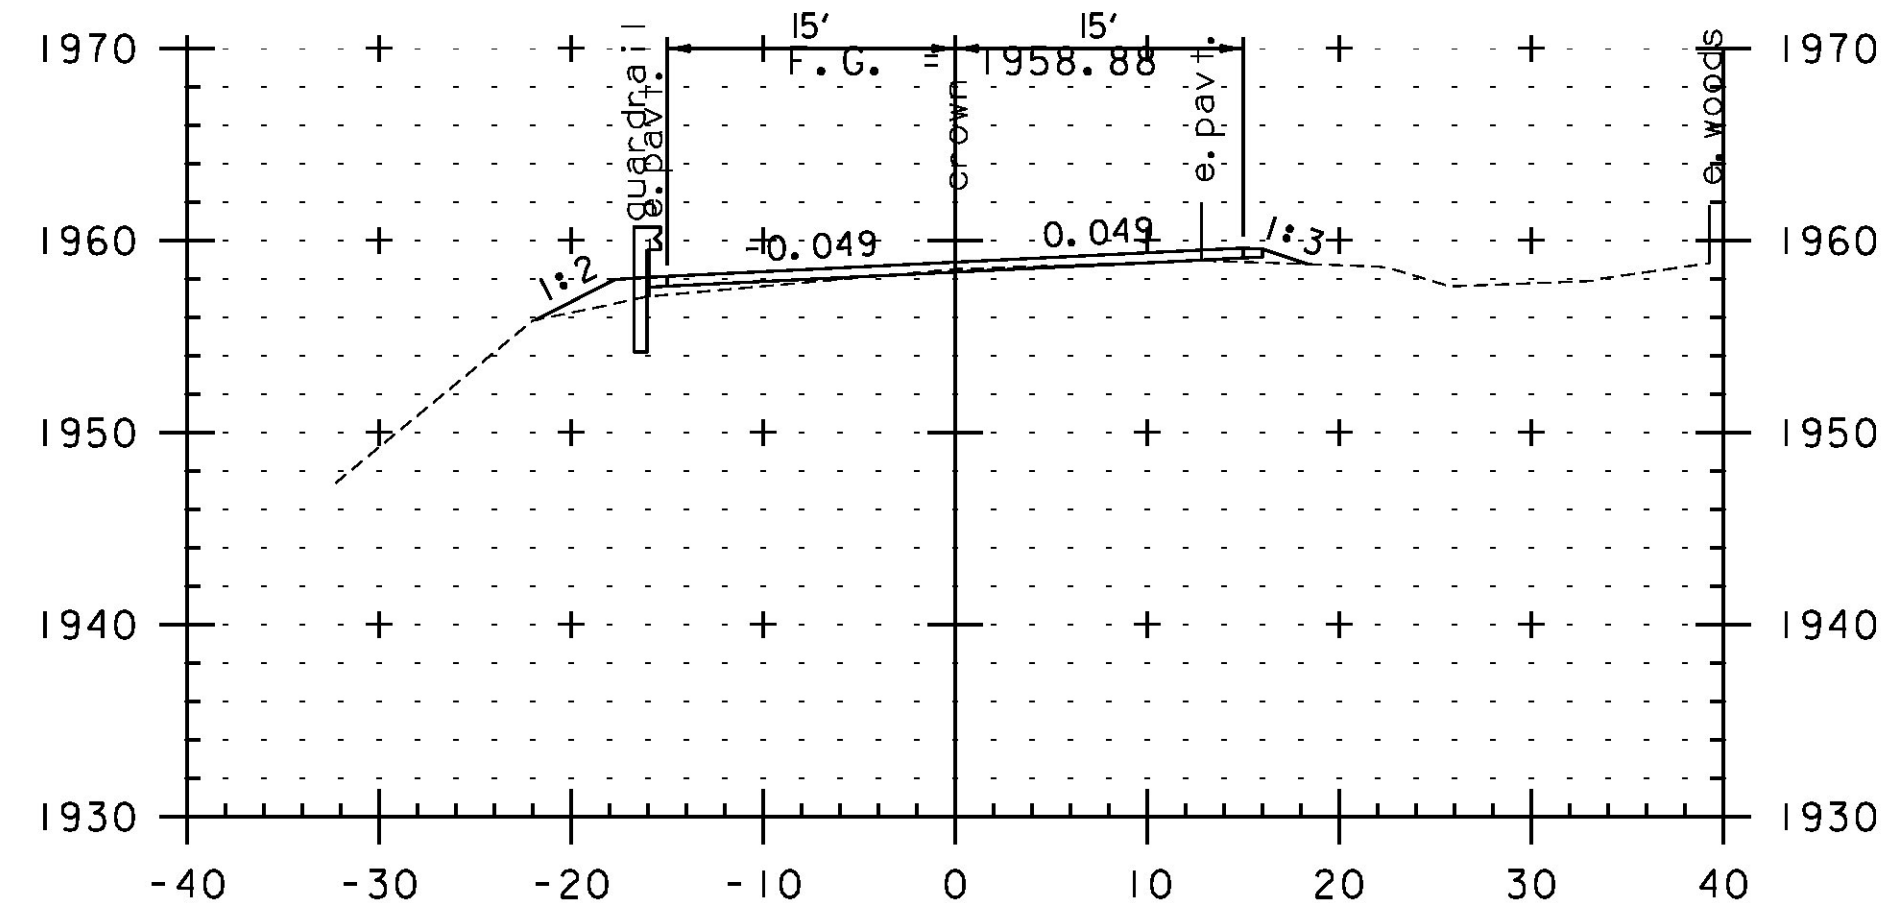

164+50

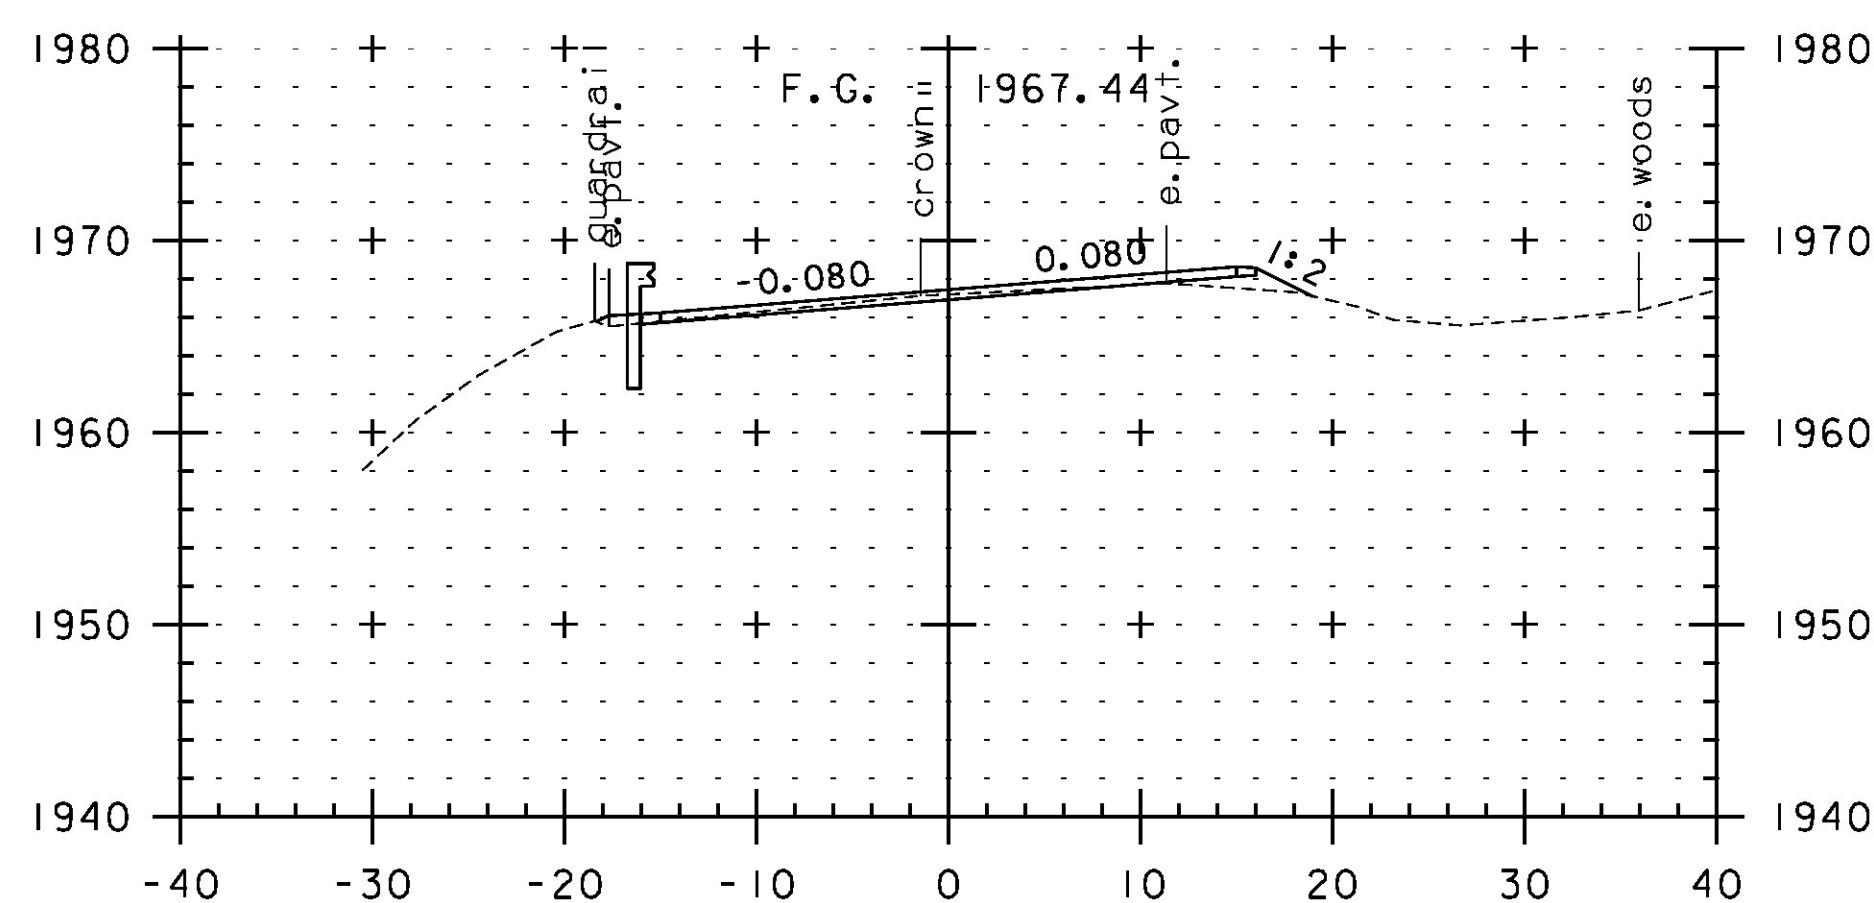

166+00

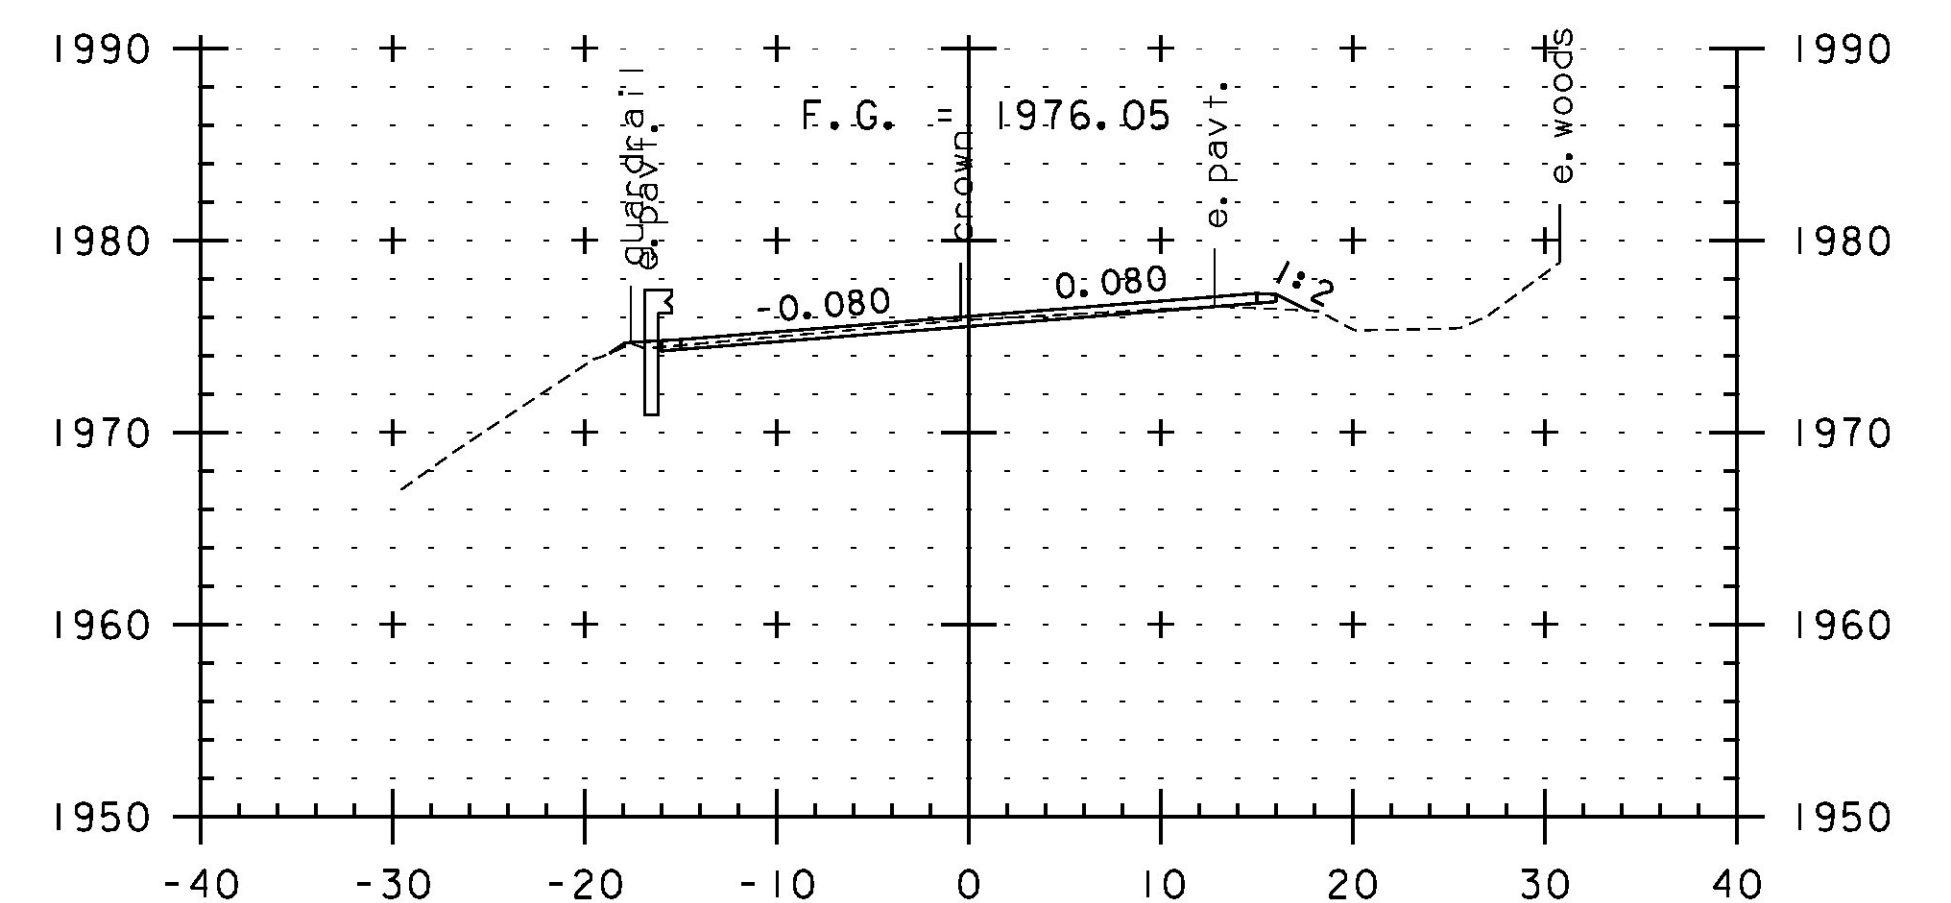

167+50



SCALE IN FEET

STA. 164+50 TO STA. 168+50

PROJECT NAME: JAY-TROY
PROJECT NUMBER: STP 2315(I)

FILE NAME: z10b232xs.dgn
PROJECT LEADER: P. SHEDD
DESIGNED BY: N. LEMAY
CROSS SECTION SHEET 32

PLOT DATE: 5/16/2014
DRAWN BY: W. GORDON
CHECKED BY: P. SHEDD
SHEET 168 OF 244