




180+50

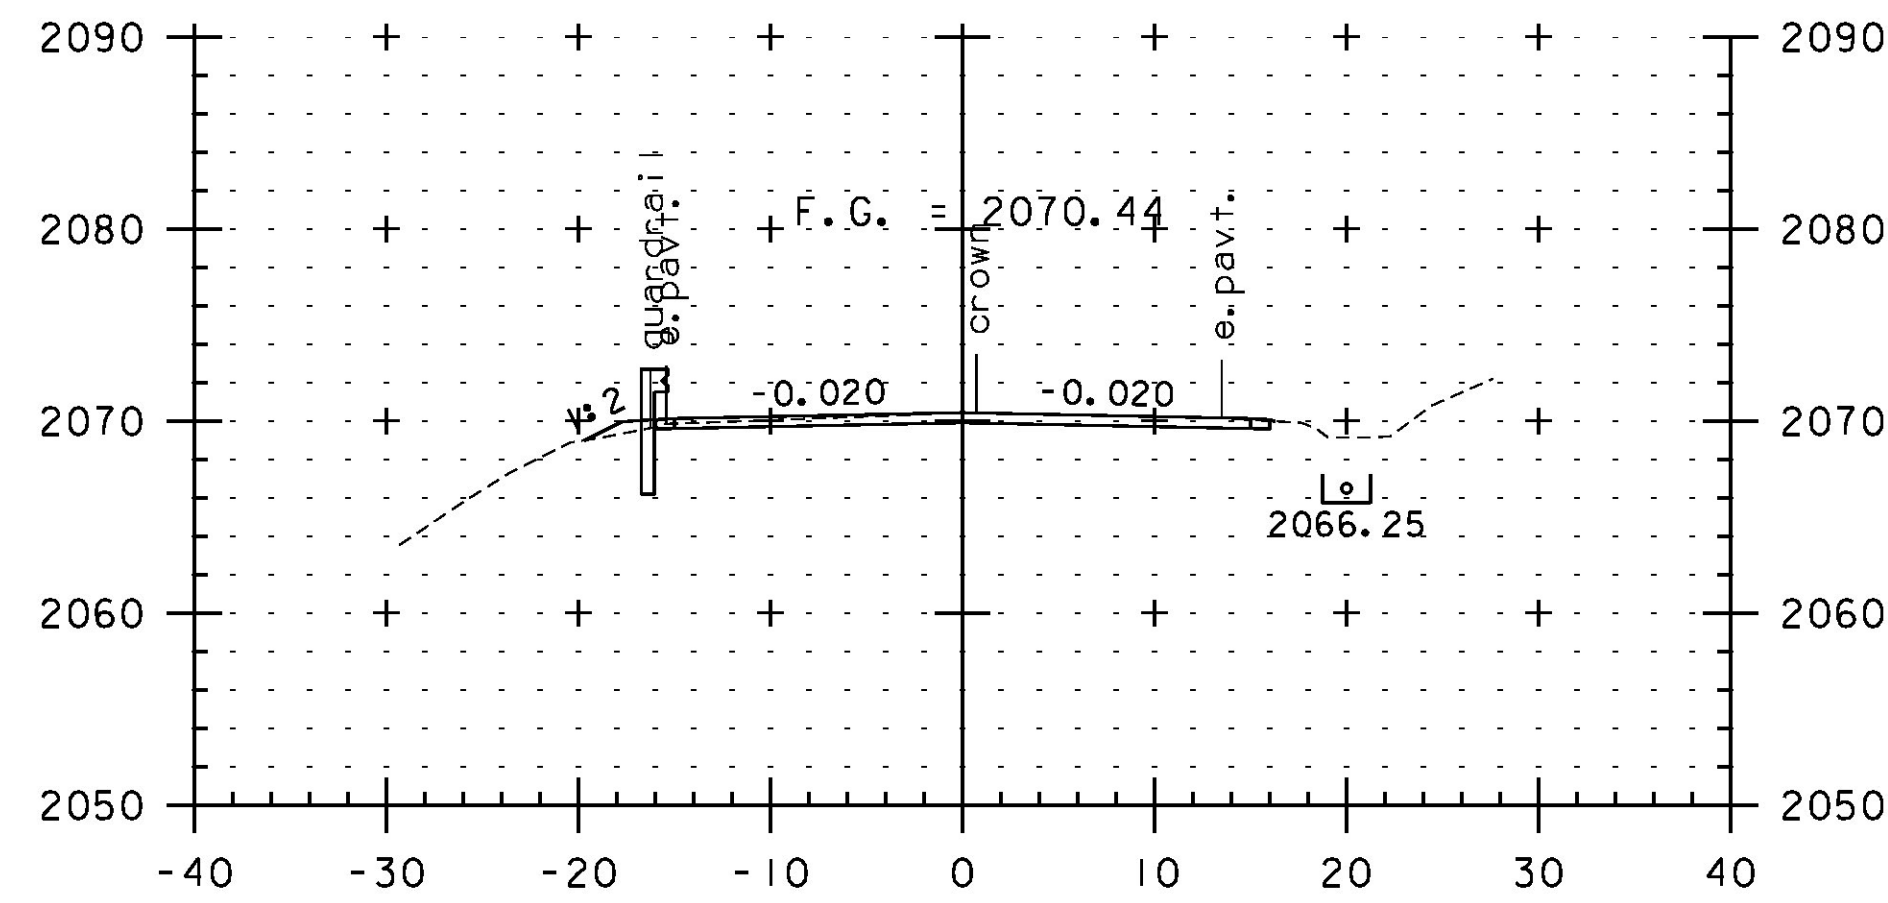


182+00

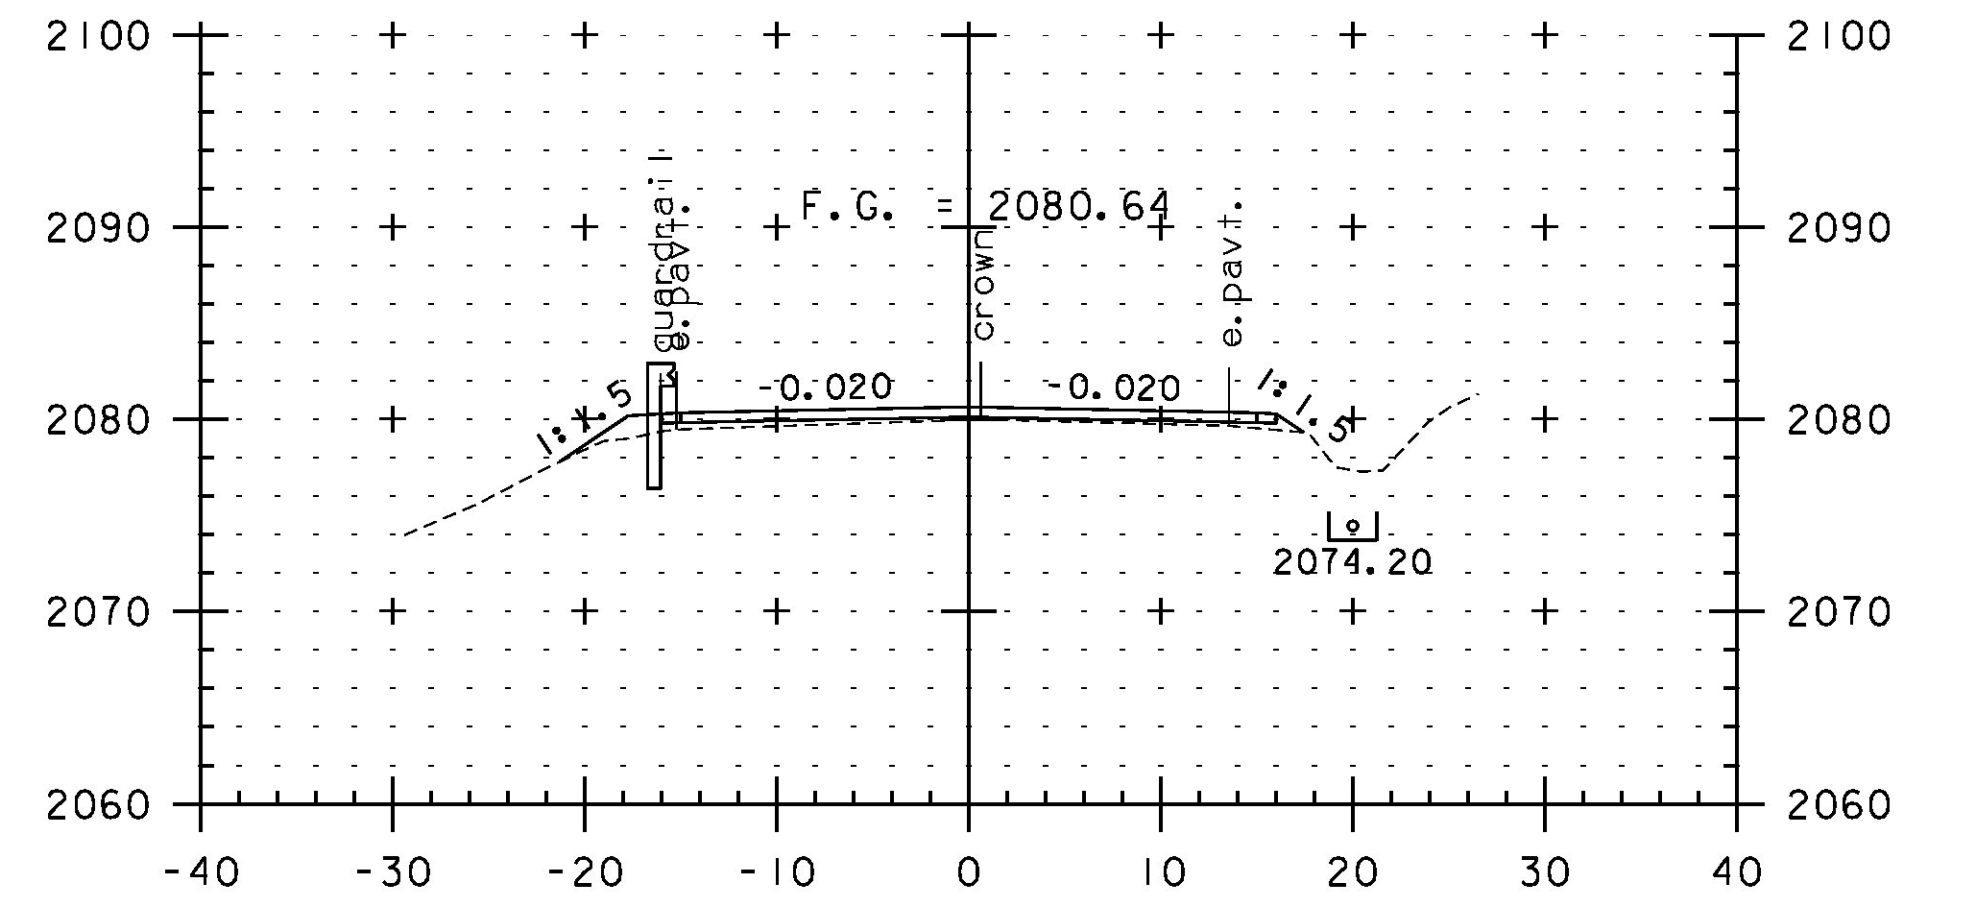


183+50

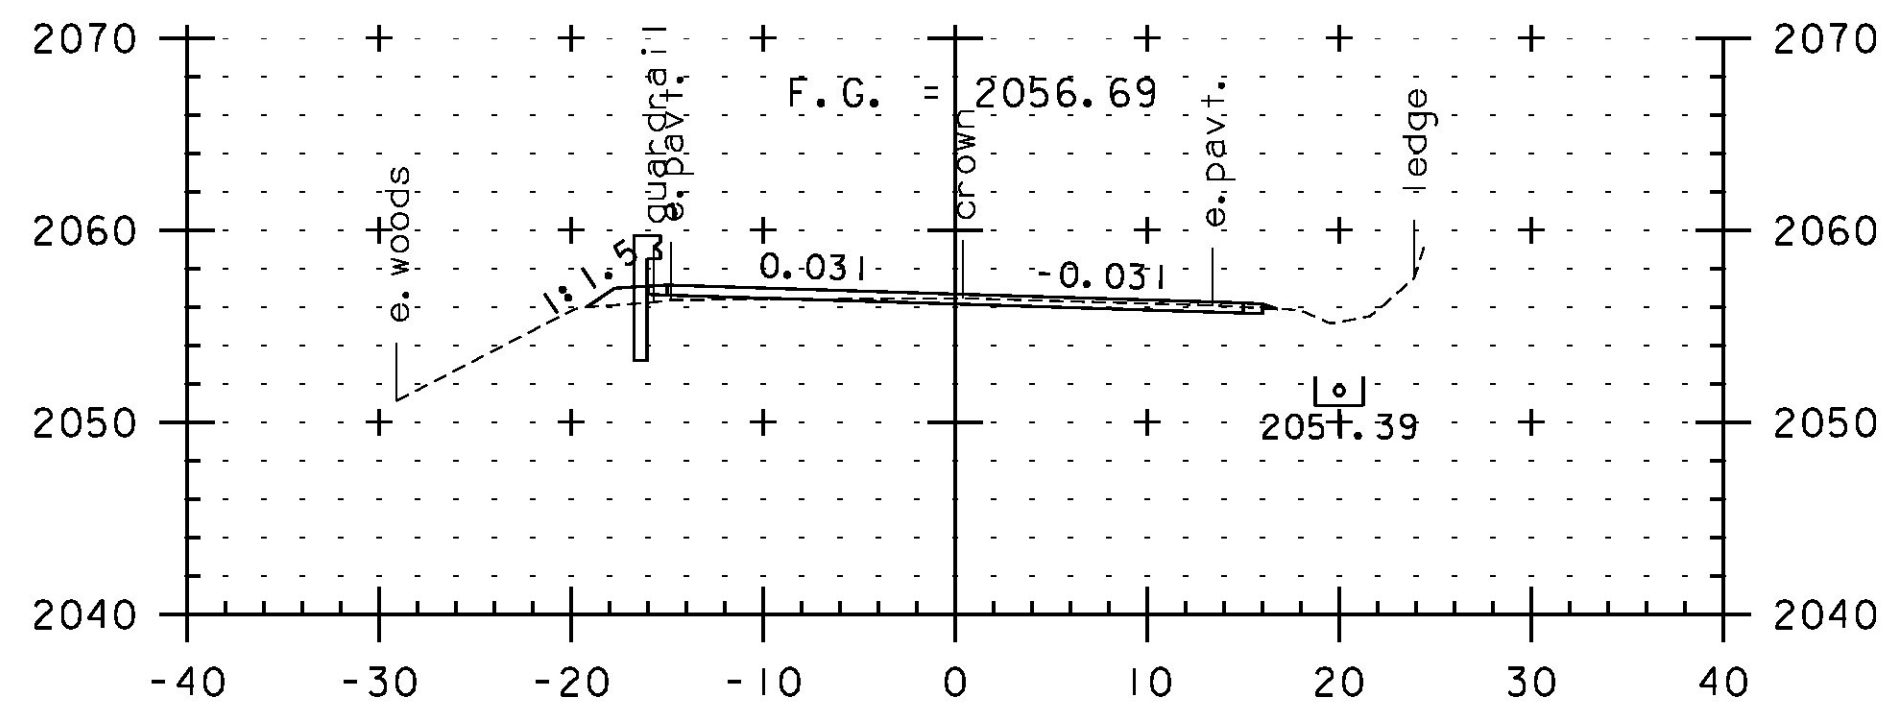


180+00

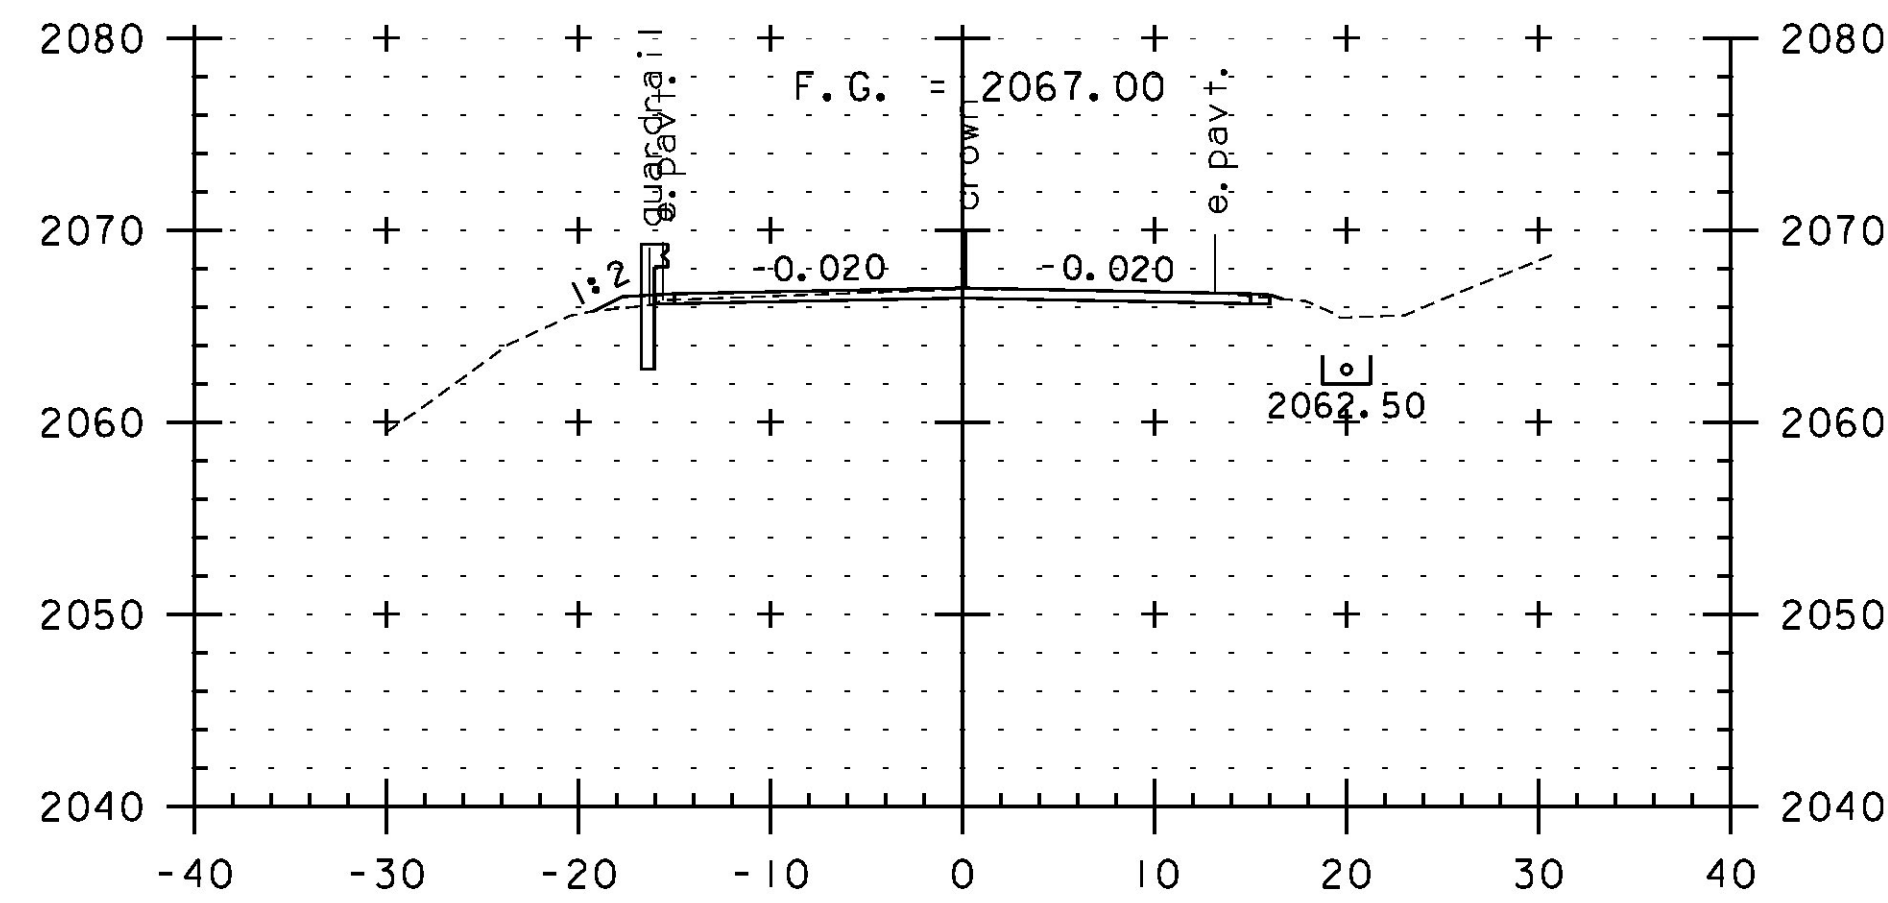


181+50

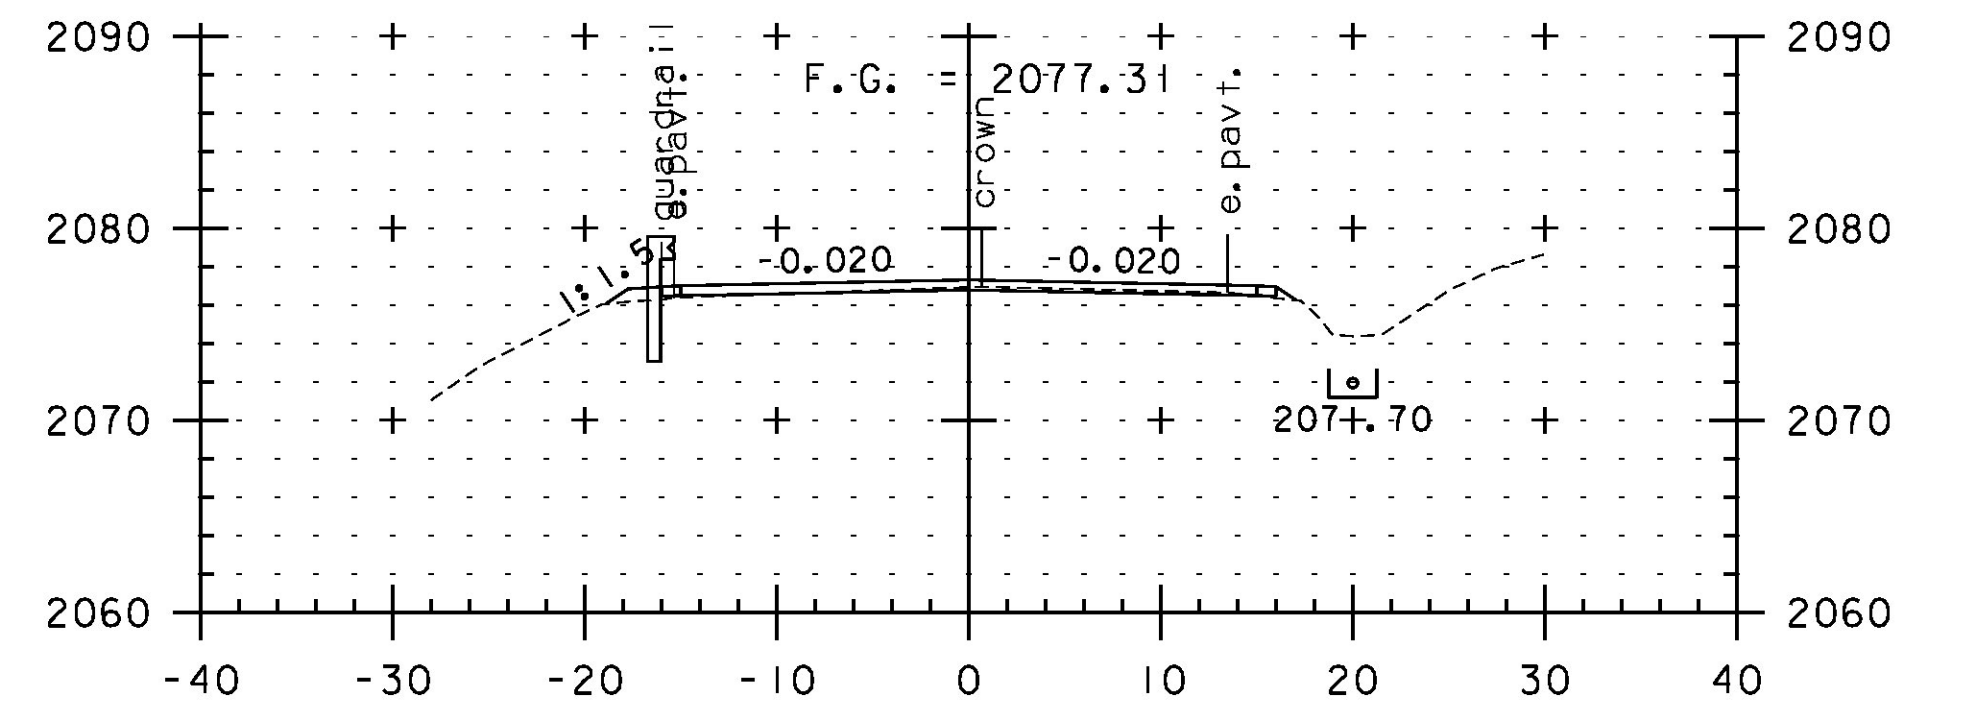


183+00

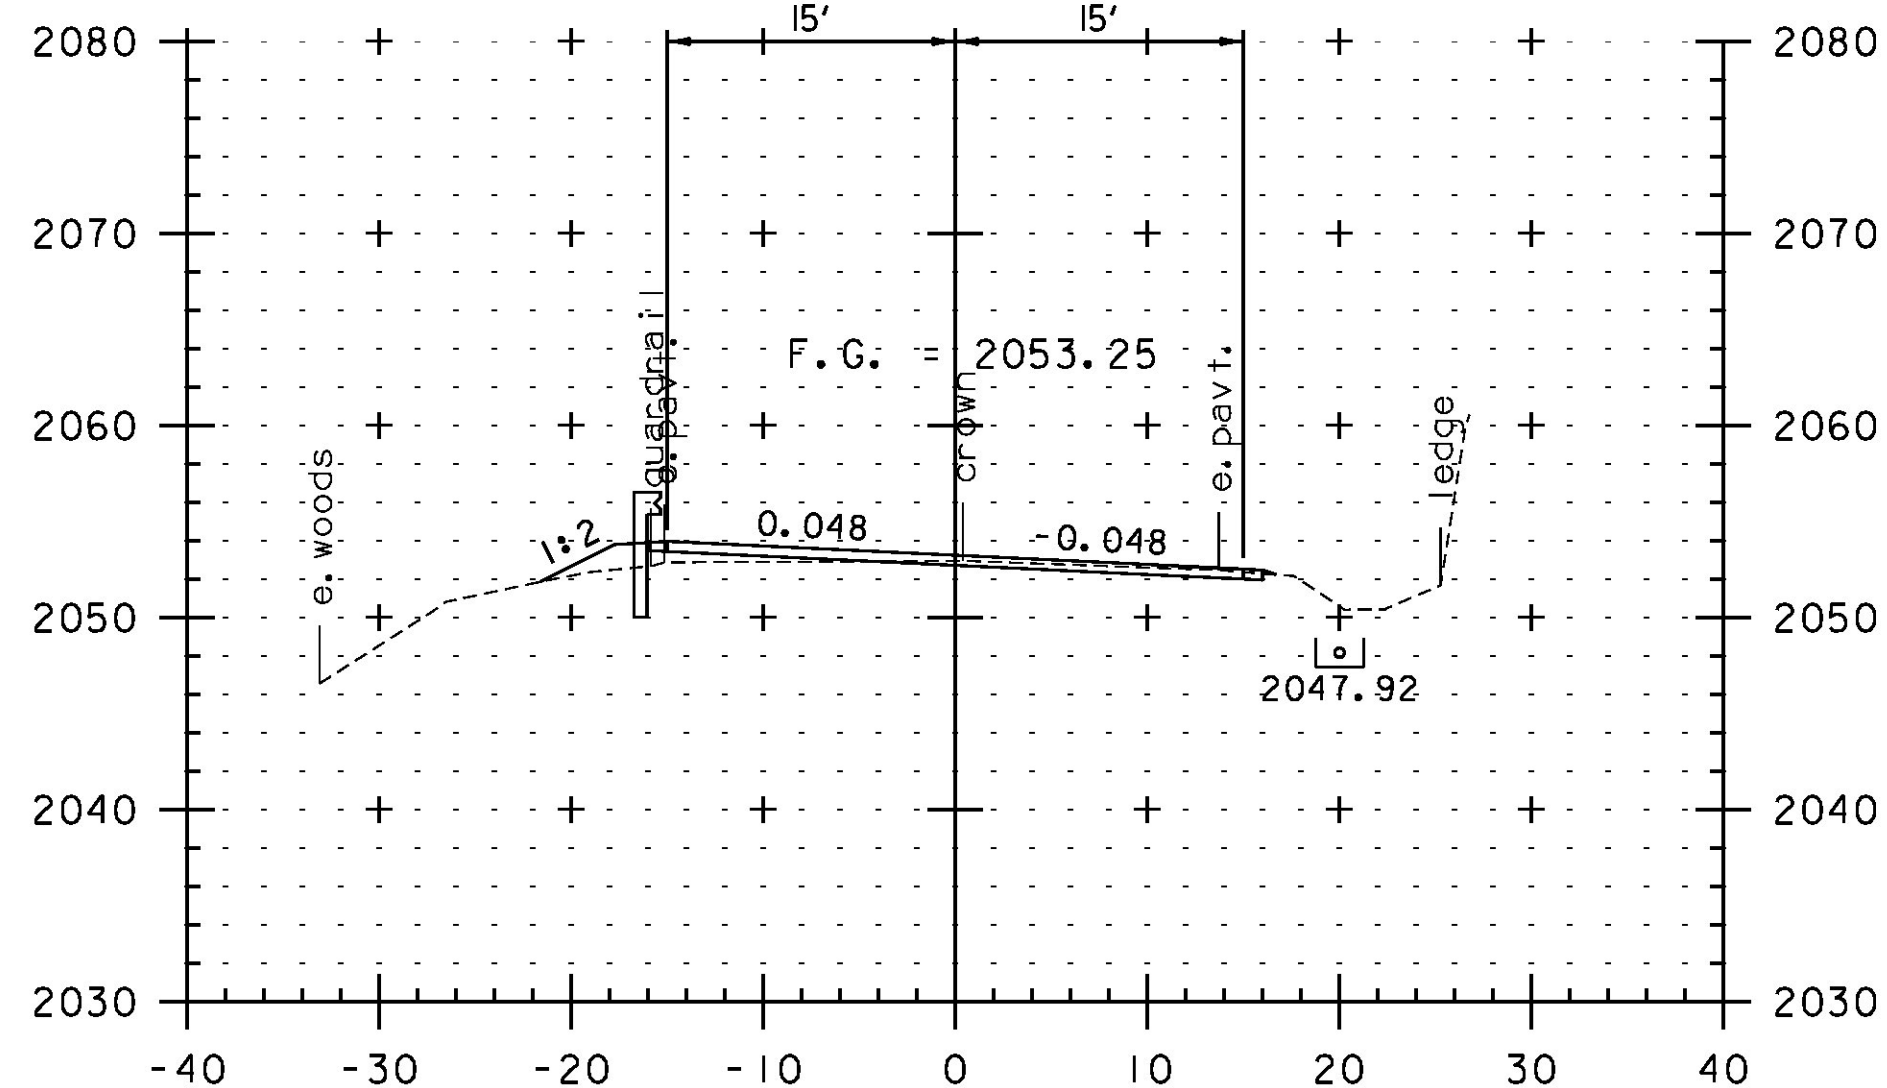

179+50

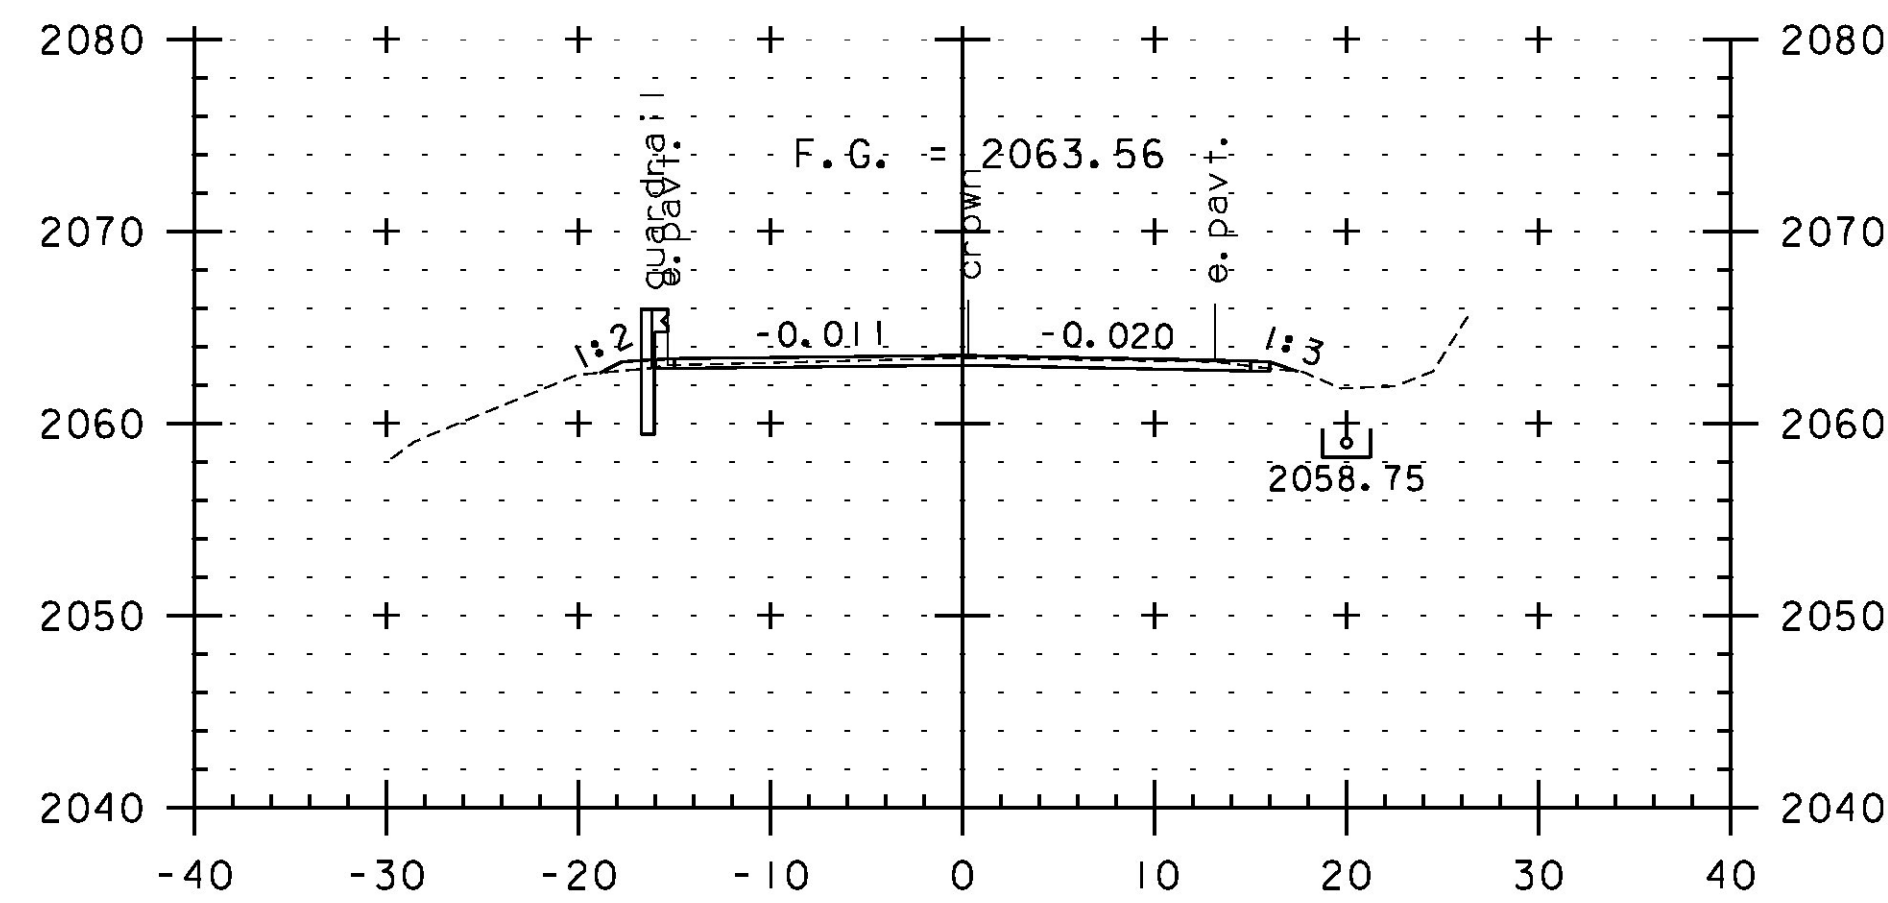

181+00

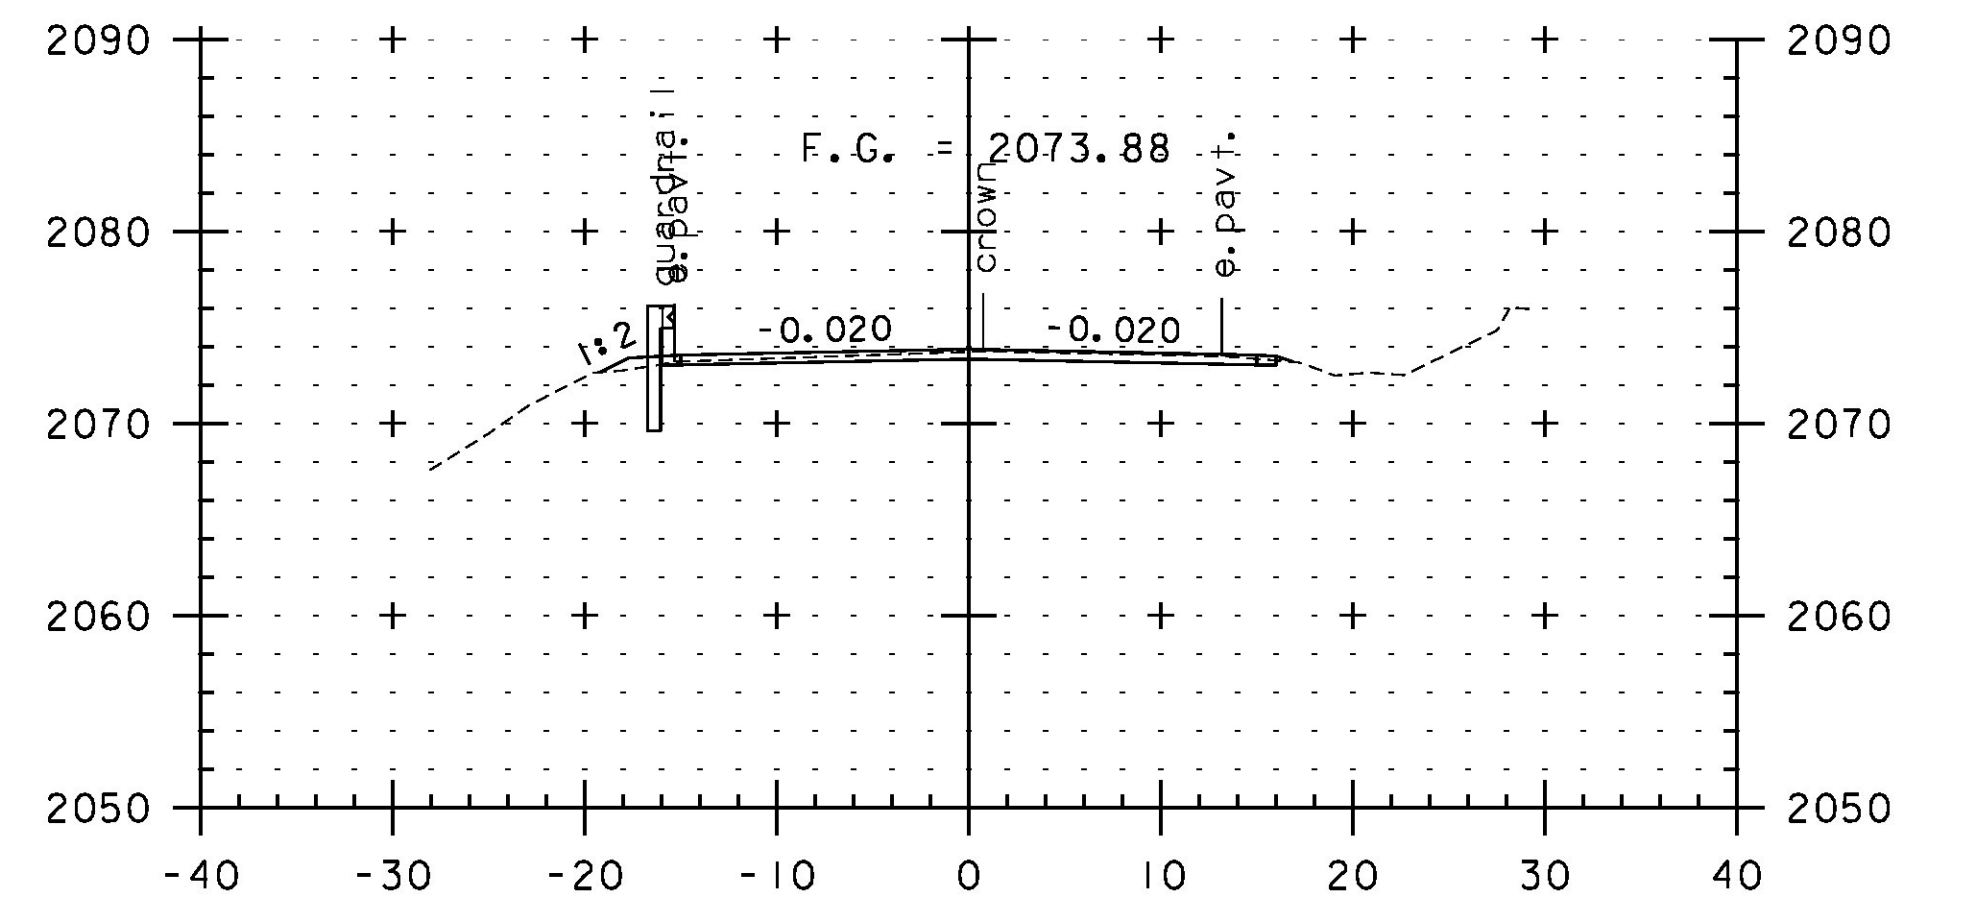

182+50



SCALE IN FEET

STA. 179+50 TO STA. 183+50

PROJECT NAME:	JAY-TROY	PLOT DATE:	5/16/2014
PROJECT NUMBER:	STP 2315(I)	DRAWN BY:	W. GORDON
FILE NAME:	z10b232xs.dgn	DESIGNED BY:	N. LEMAY
PROJECT LEADER:	P. SHEDD	CHECKED BY:	P. SHEDD
CROSS SECTION SHEET	36	SHEET	172 OF 244