




237+00

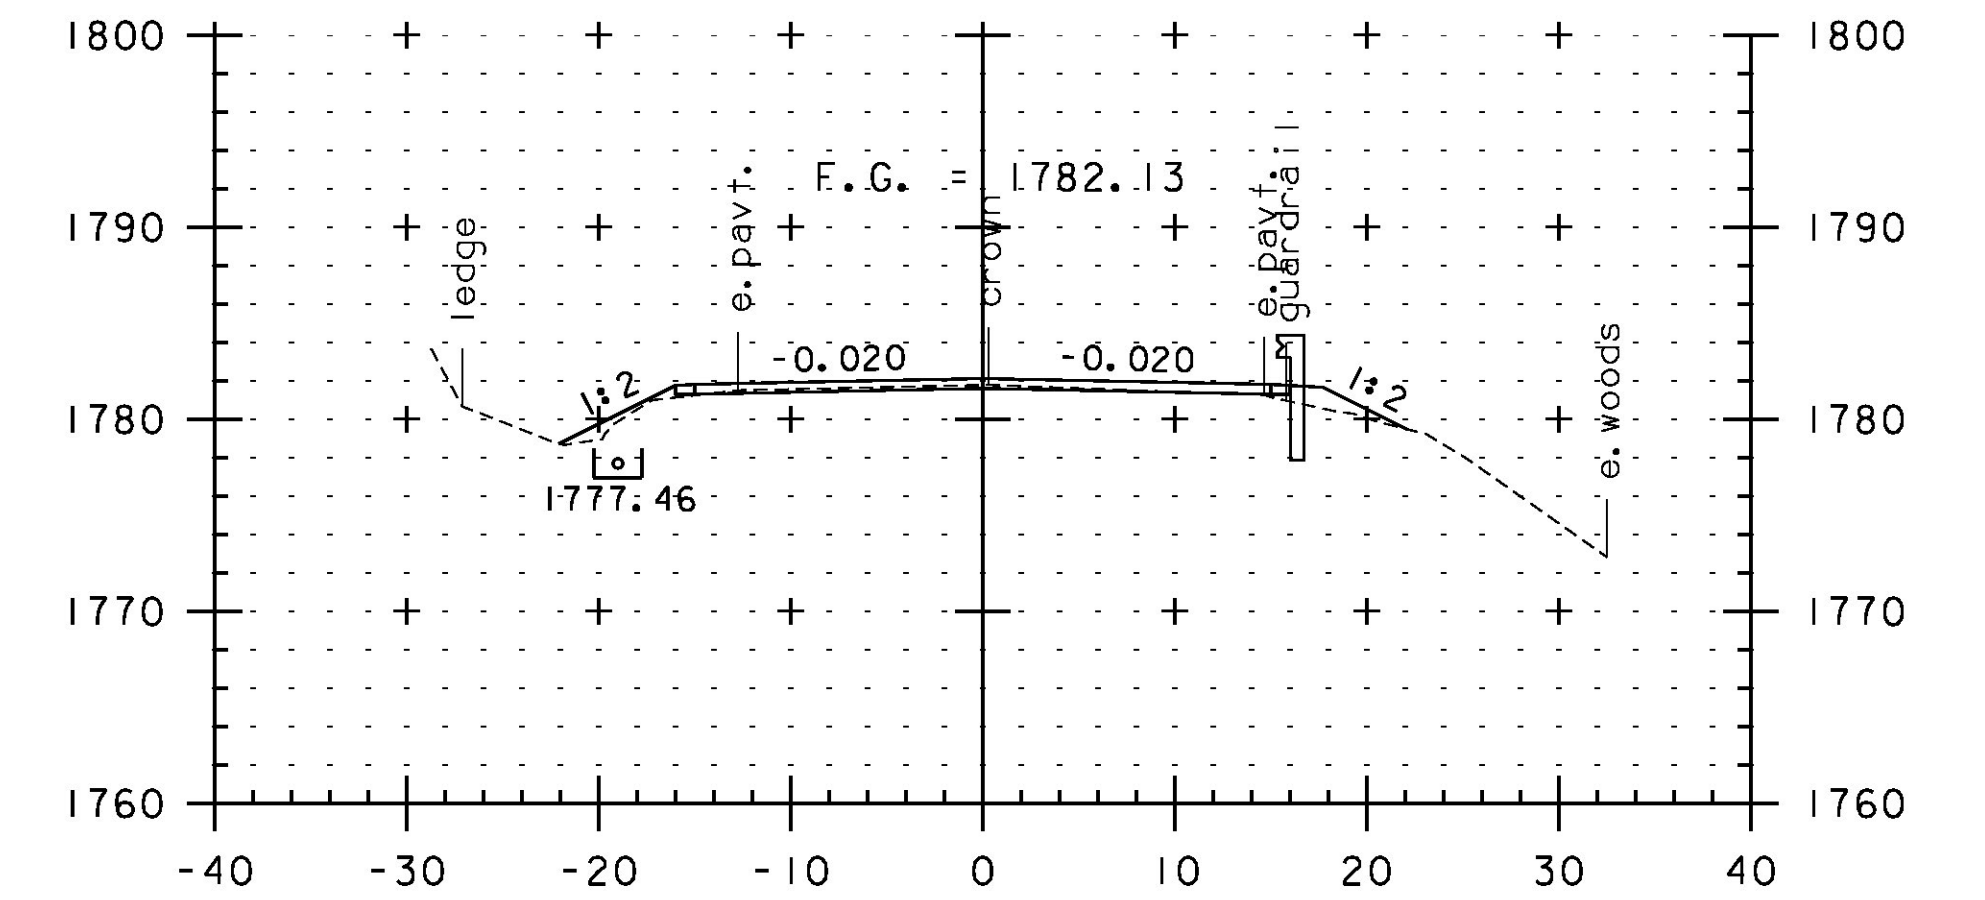


238+00

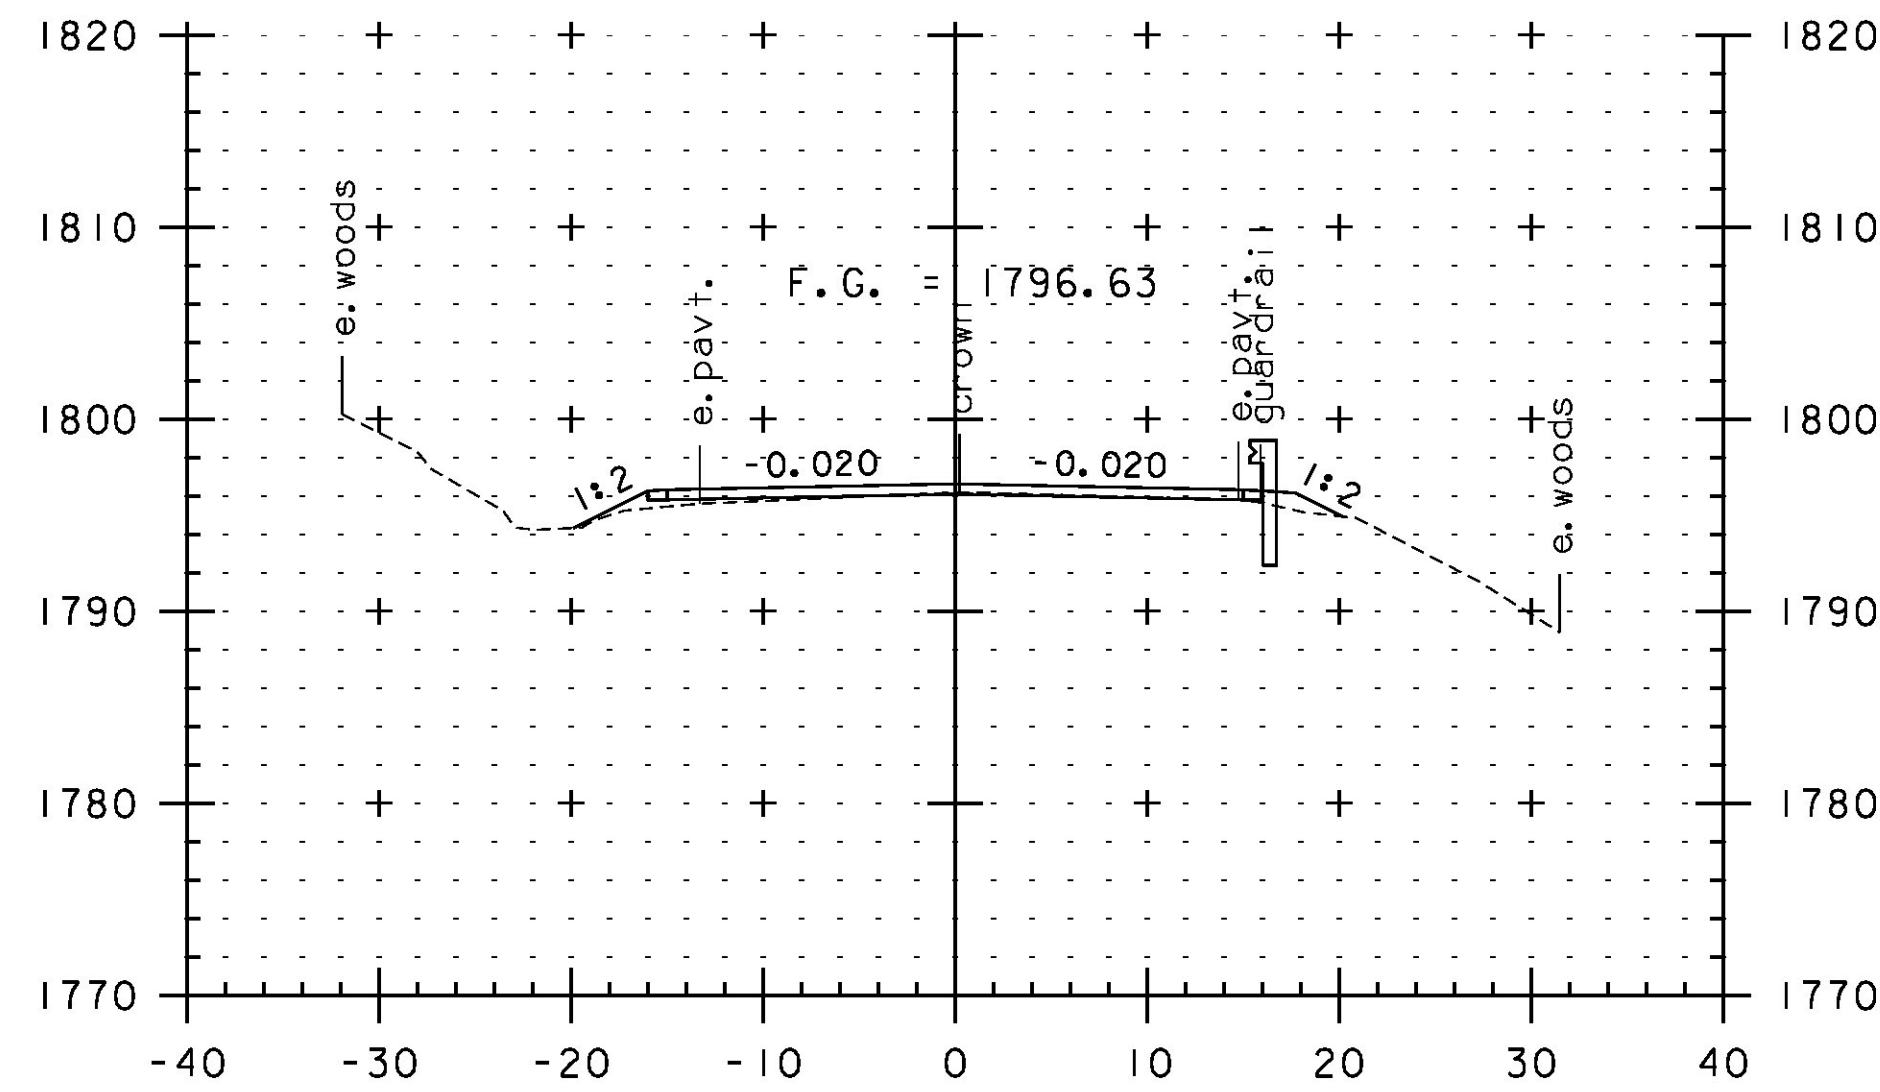


235+50

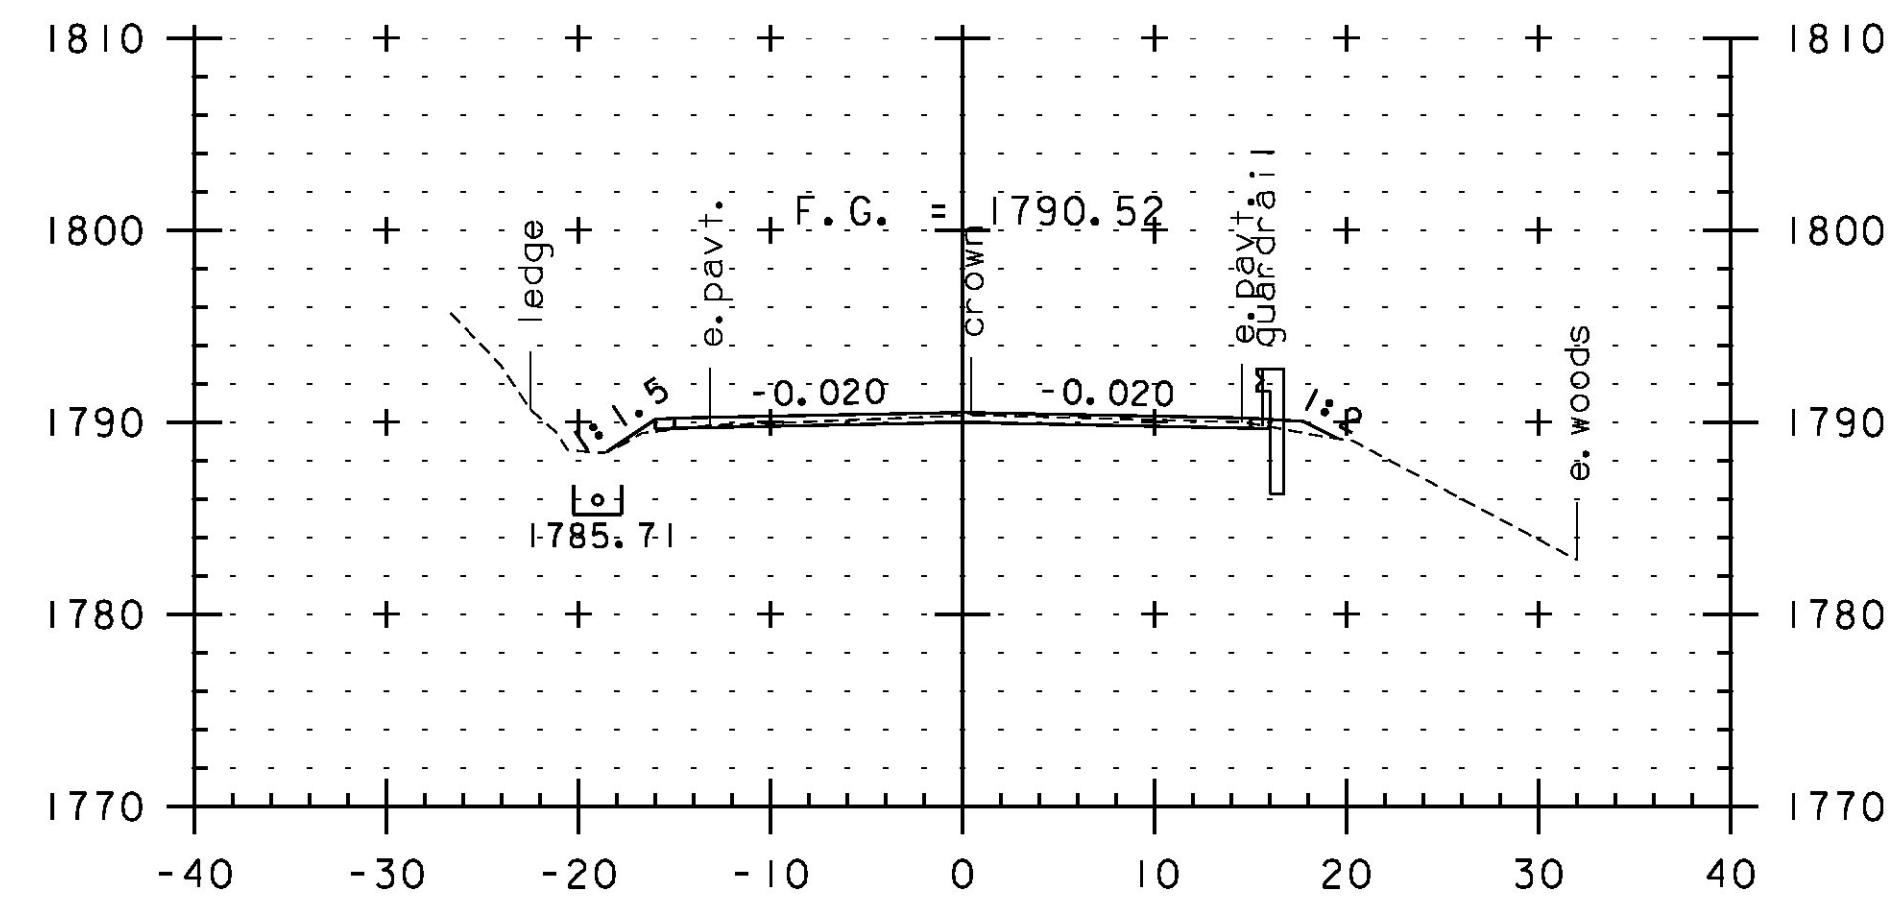


236+50

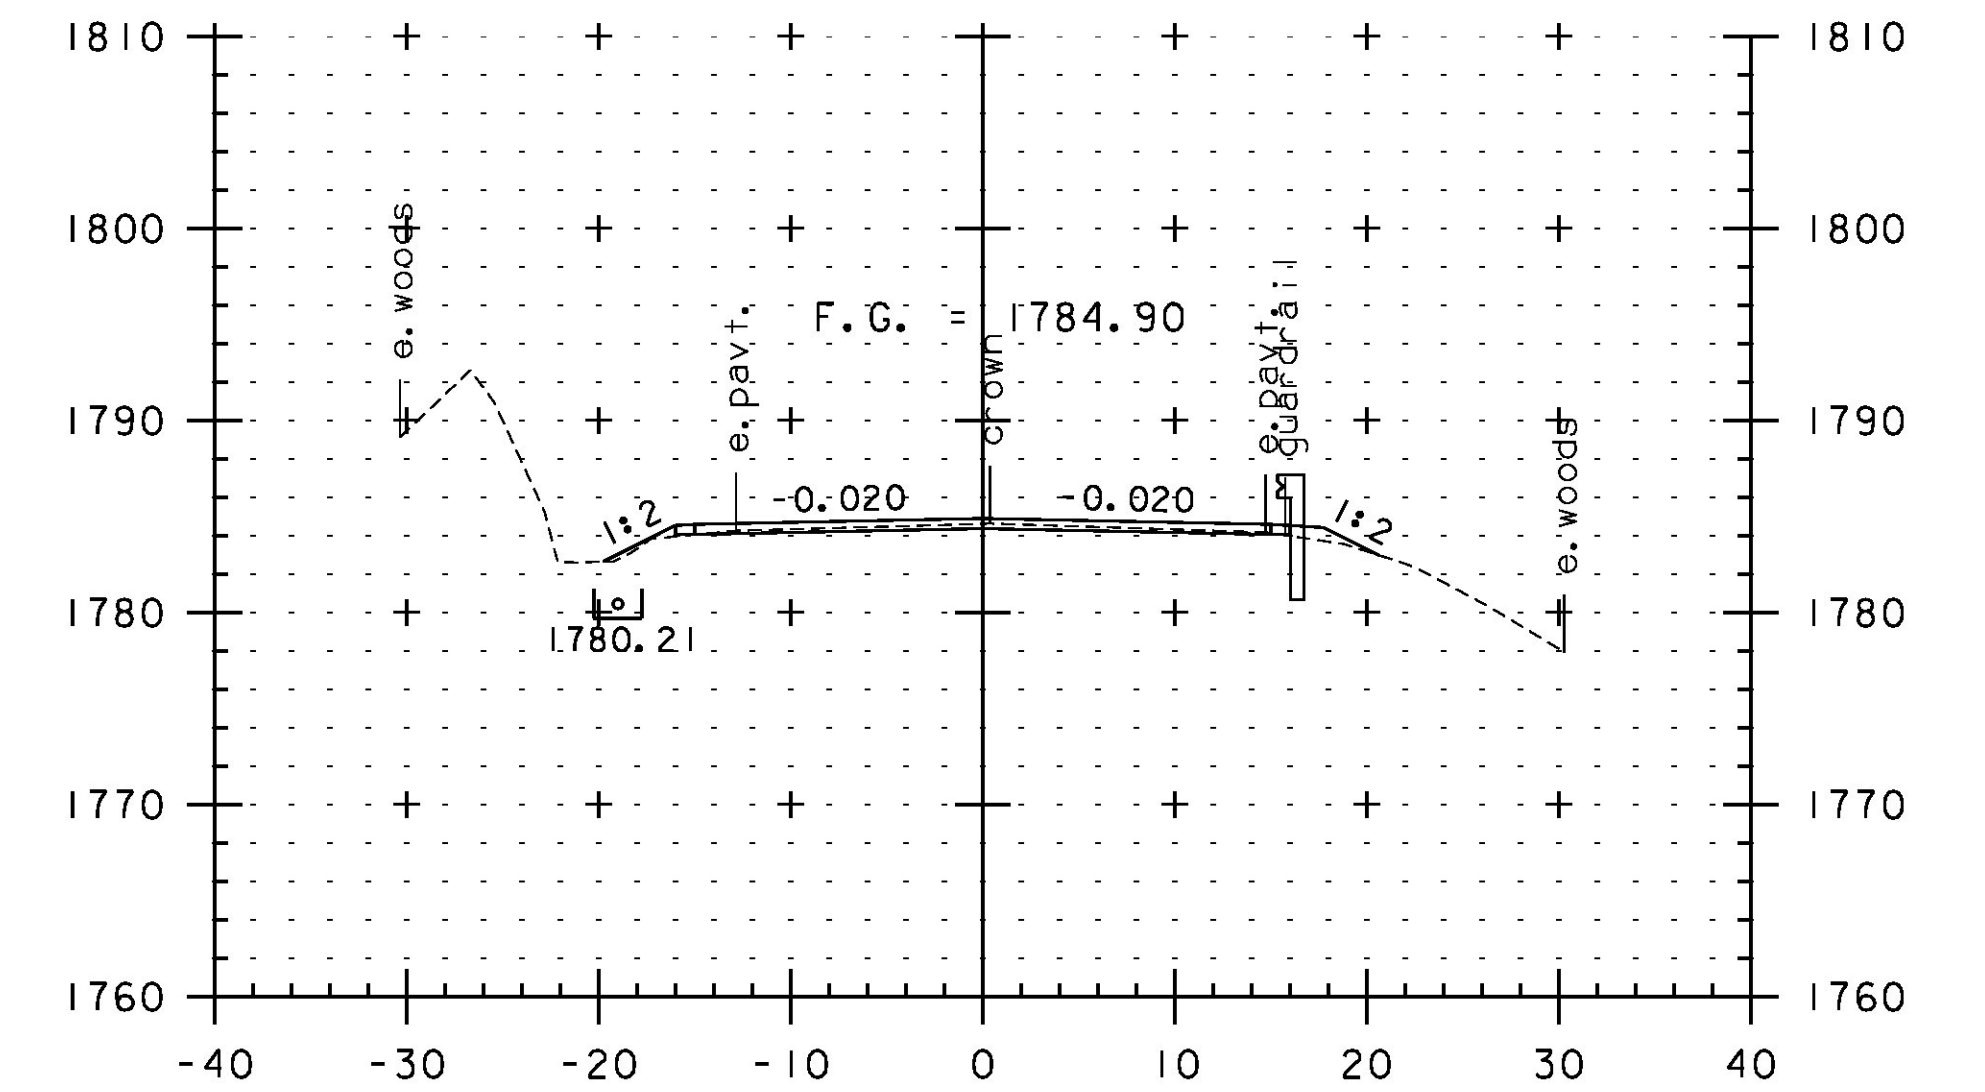


237+50

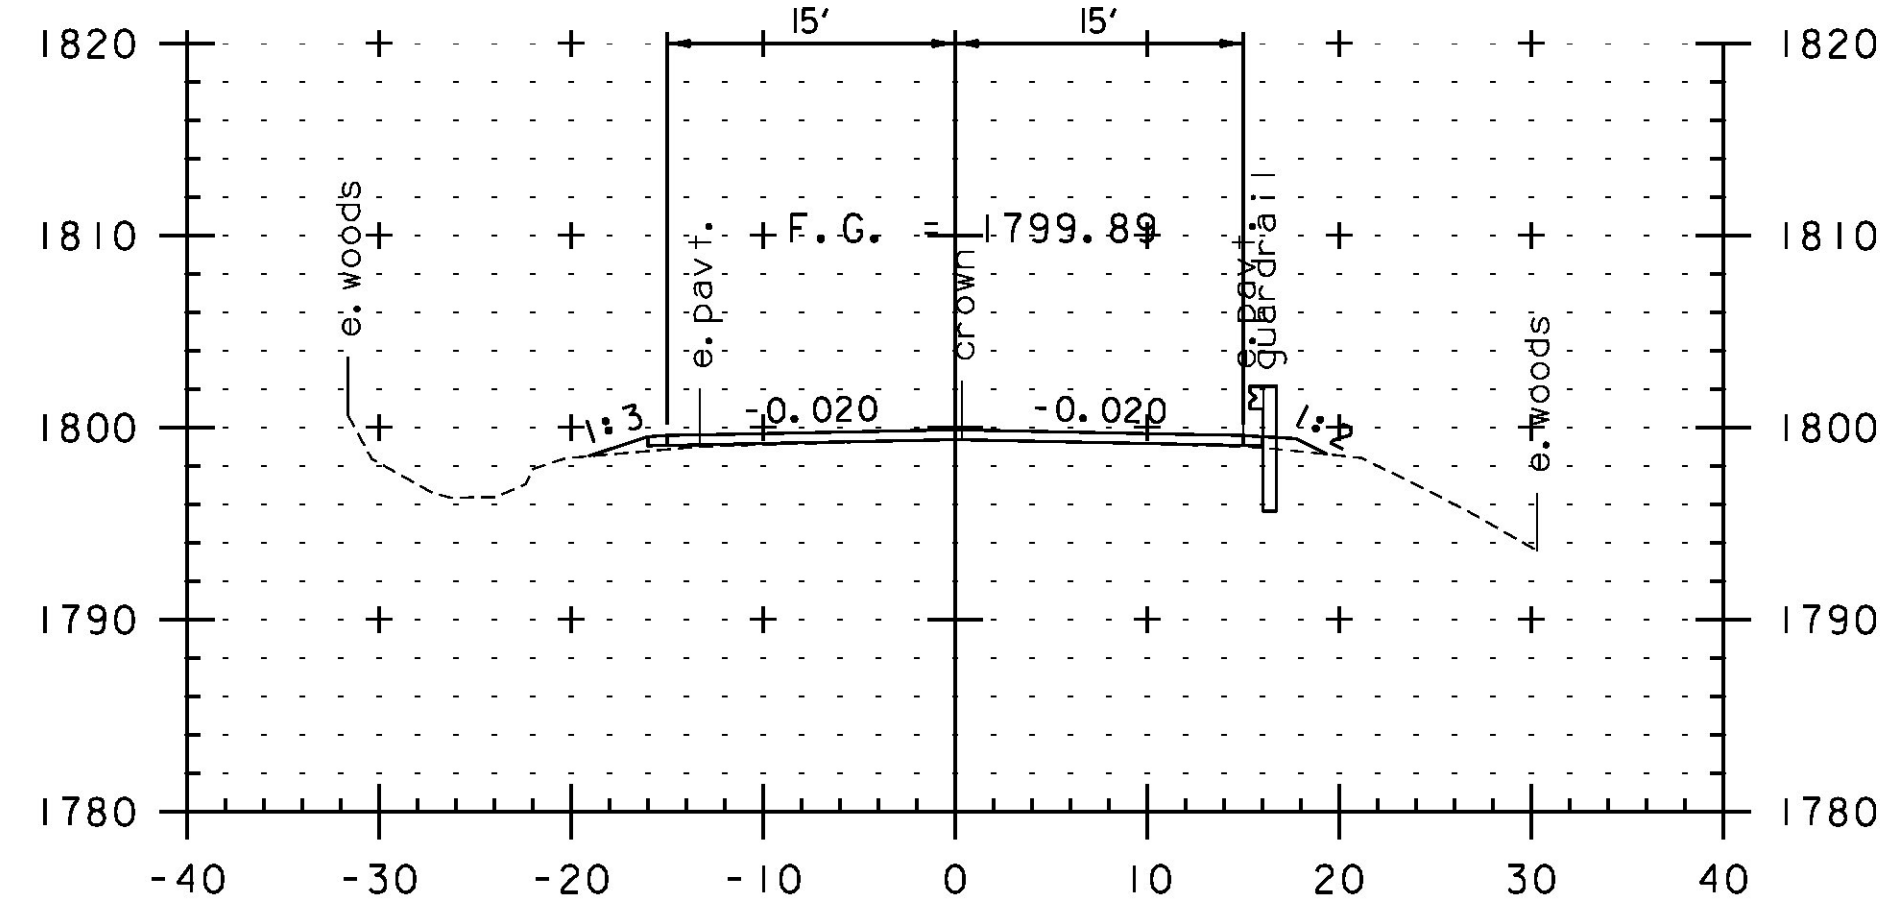

235+00

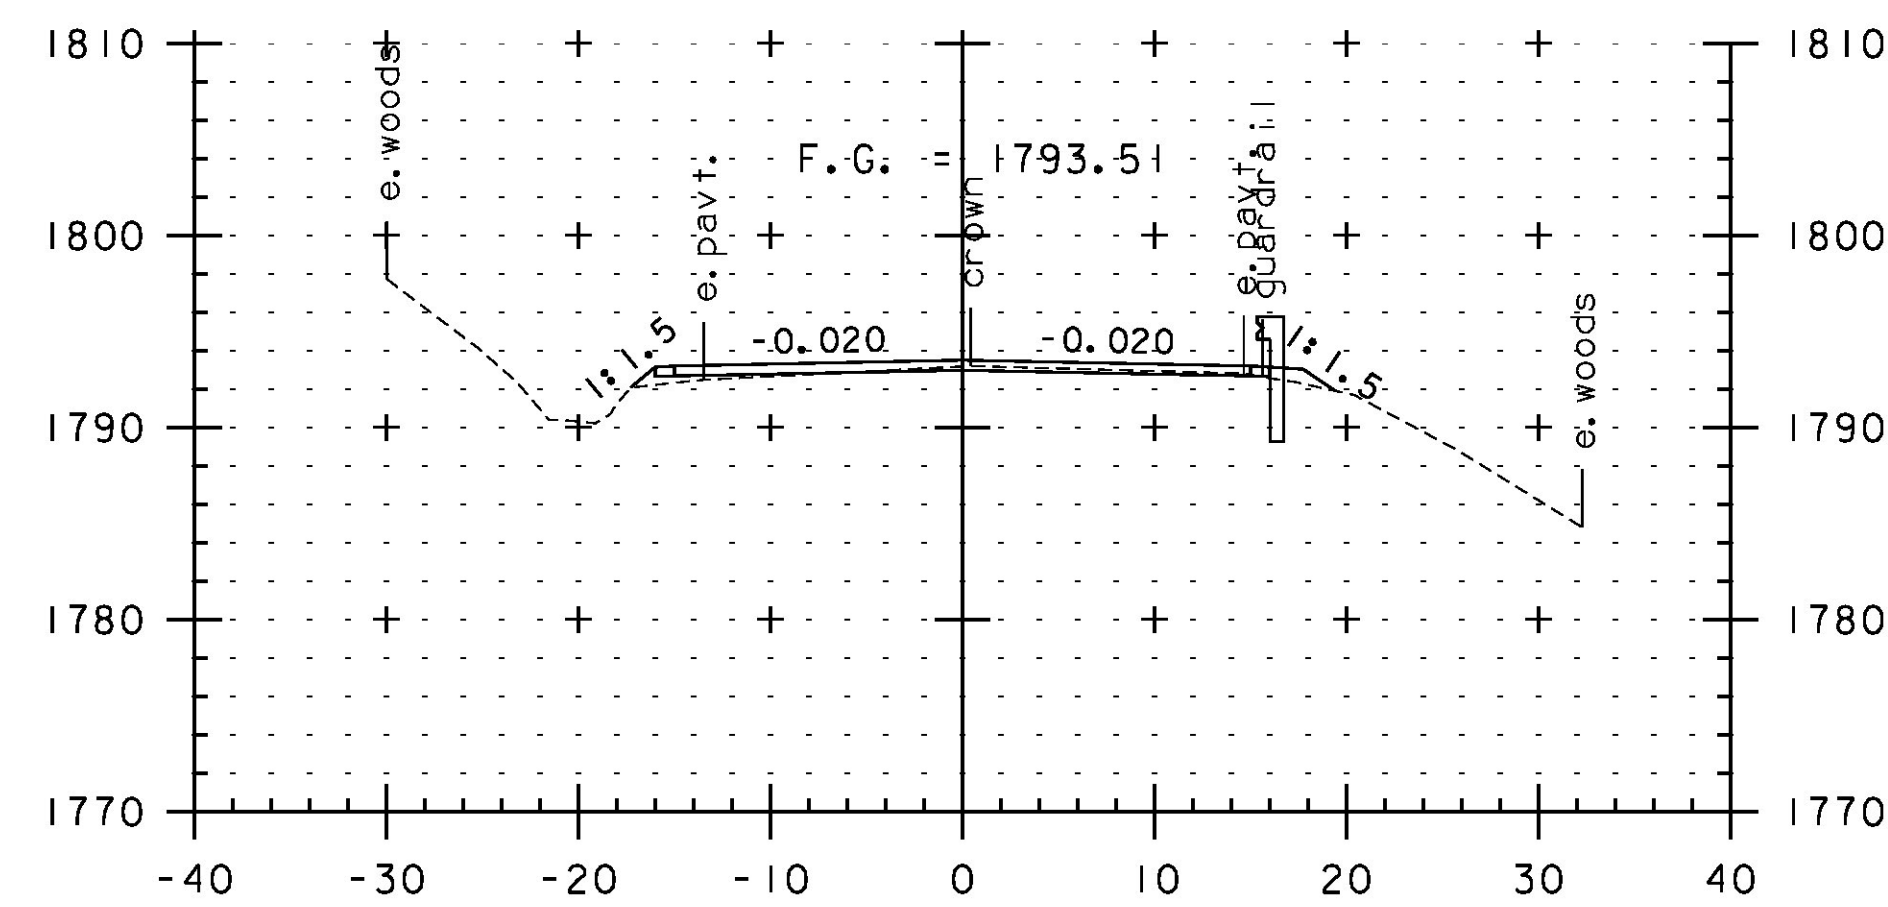

236+00

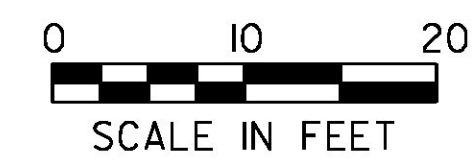

SCALE IN FEET

STA. 235+00 TO STA. 238+00

PROJECT NAME:	JAY-TROY	PLOT DATE:	5/16/2014
PROJECT NUMBER:	STP 2315(I)	DRAWN BY:	W. GORDON
FILE NAME:	z10b232xs.dgn	DESIGNED BY:	N. LEMAY
PROJECT LEADER:	P. SHEDD	CHECKED BY:	P. SHEDD
CROSS SECTION SHEET 52		SHEET	188 OF 244