




242+00

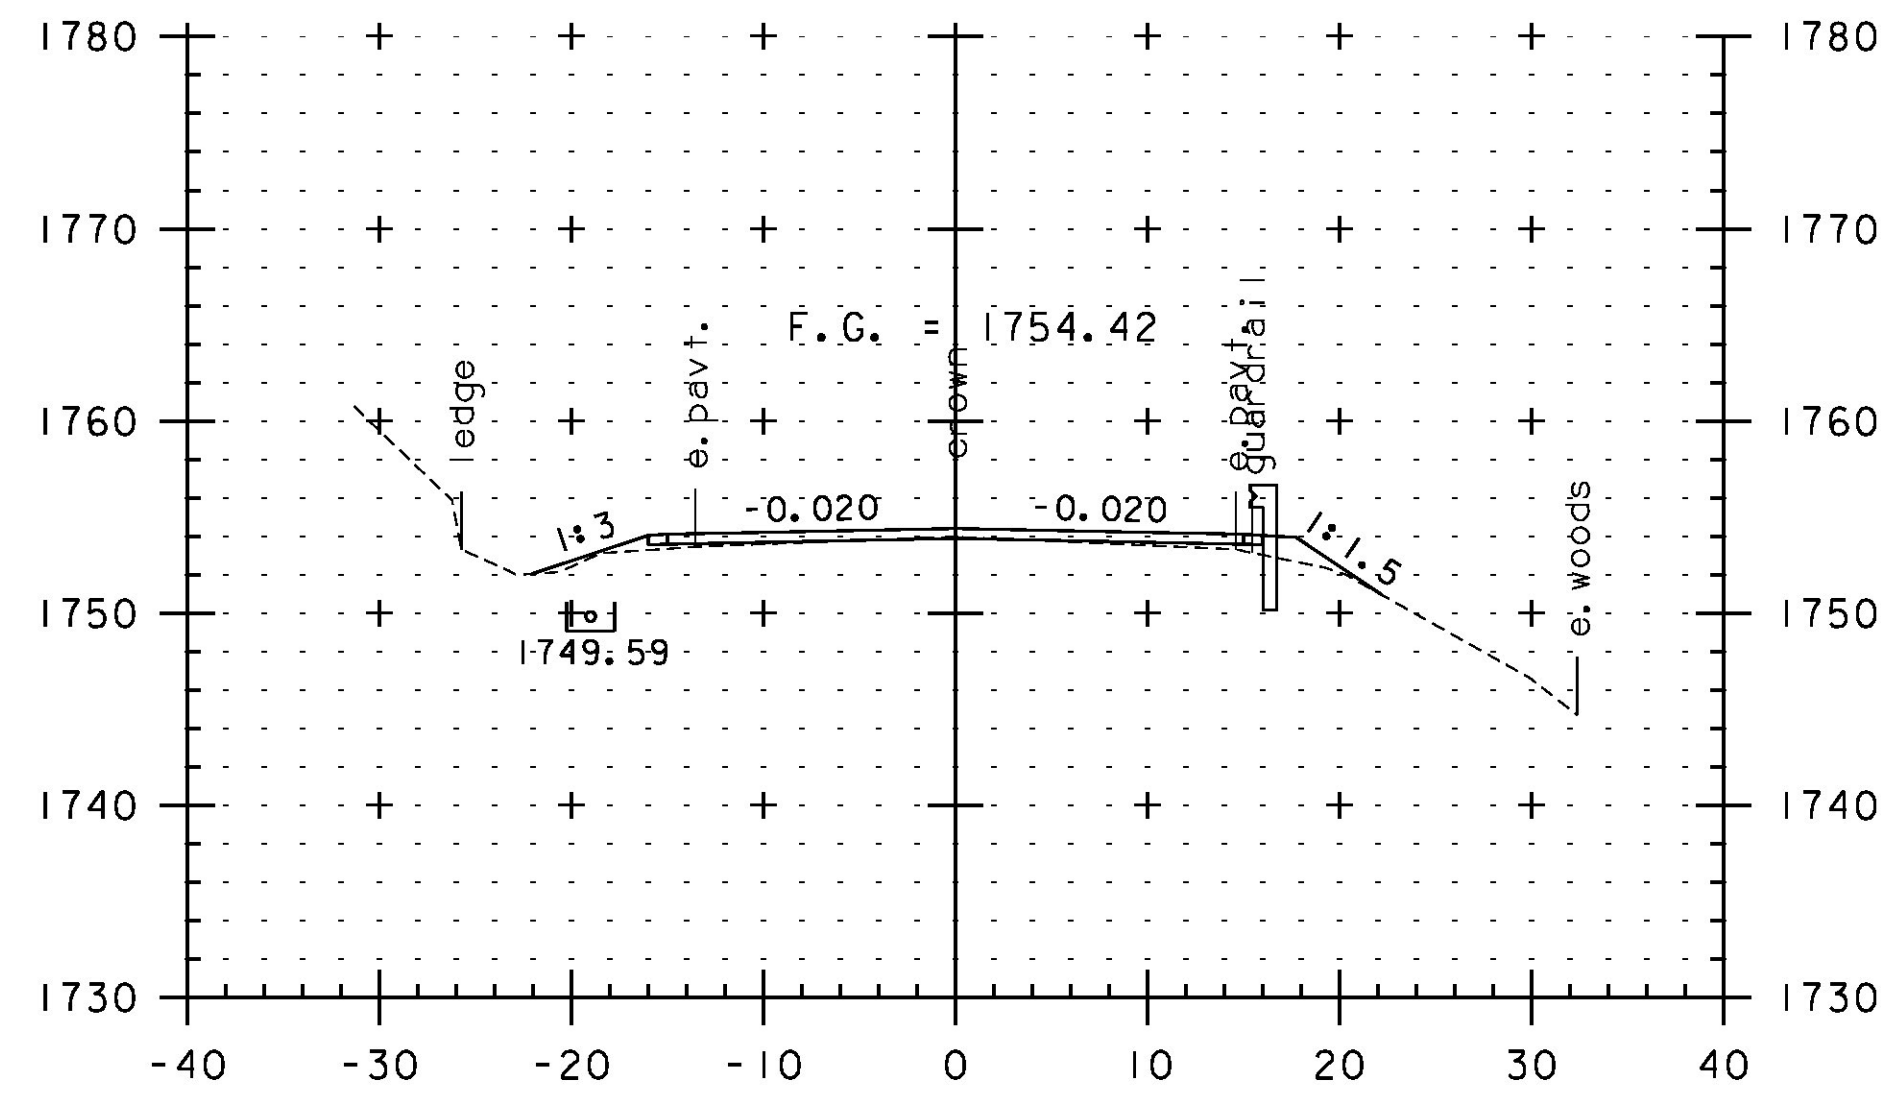


243+00

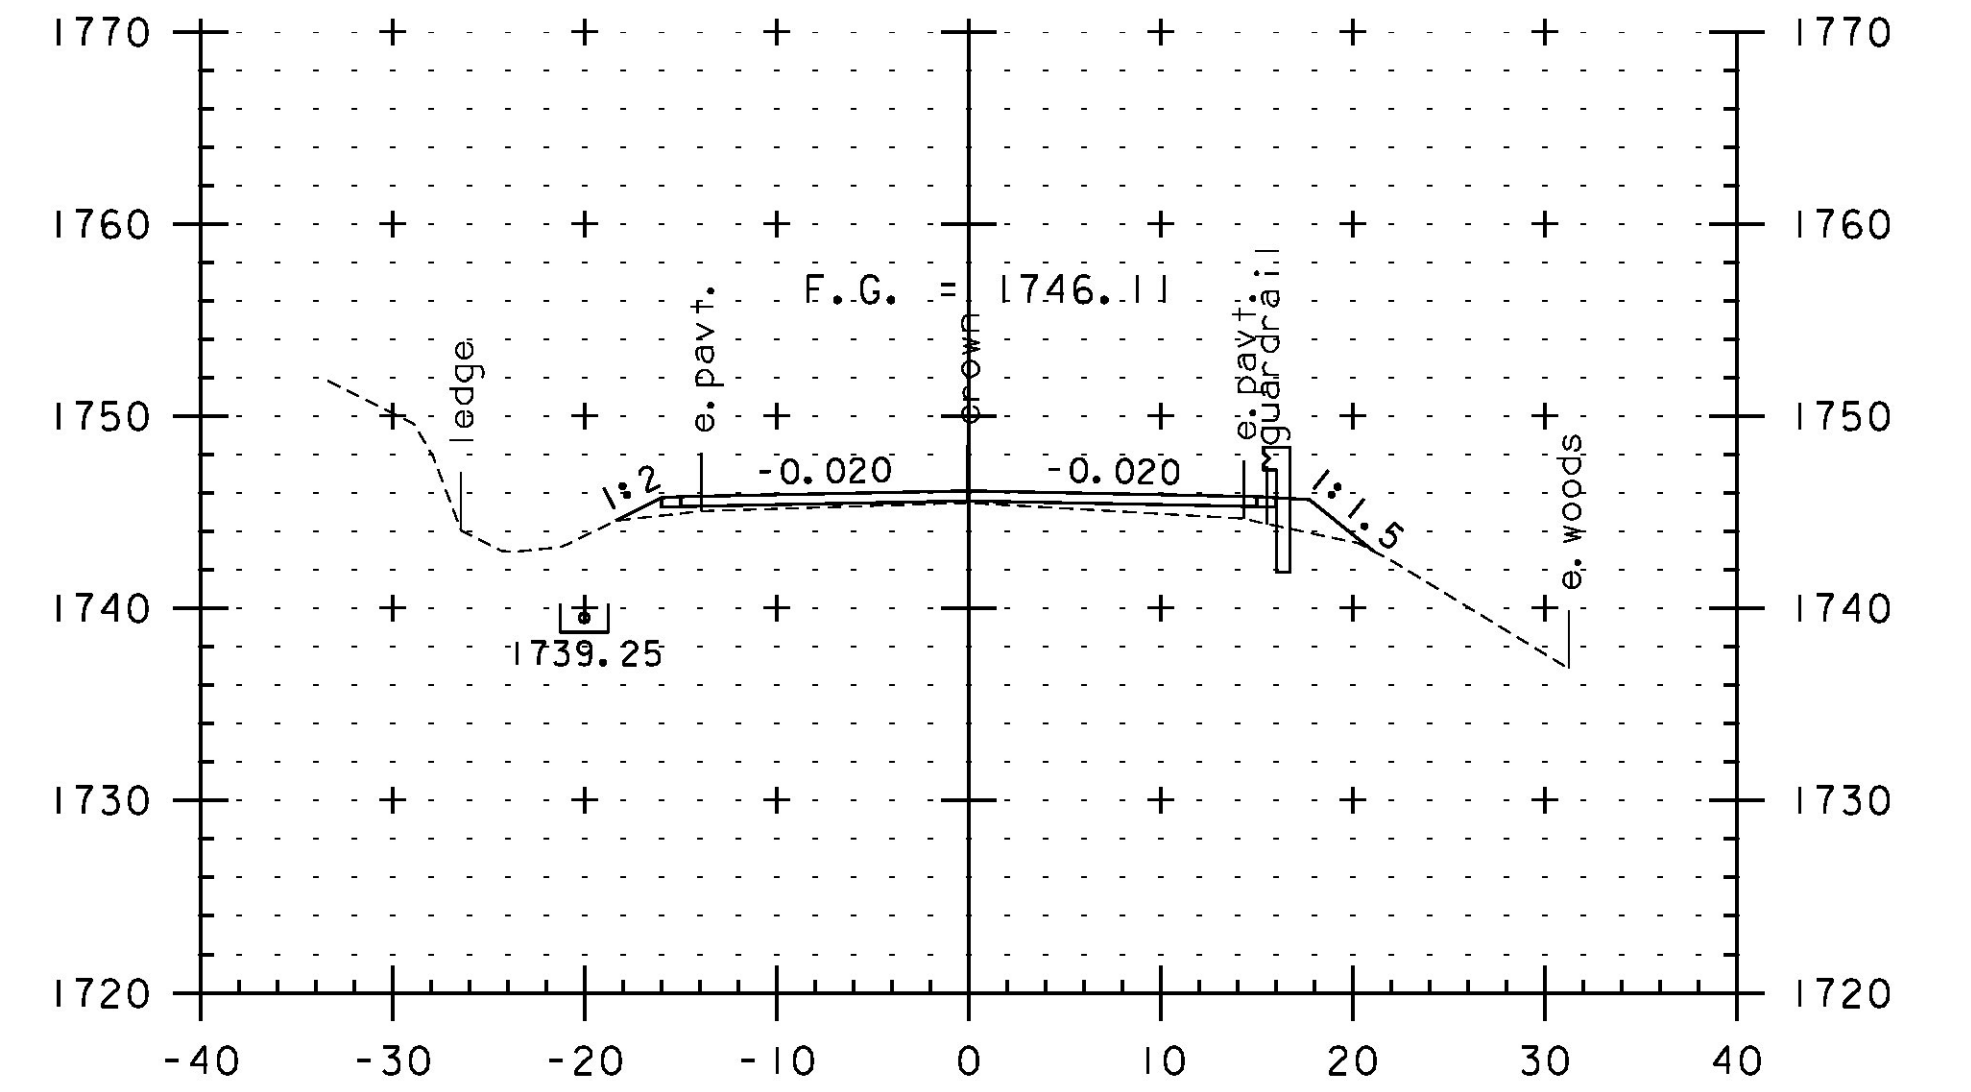


244+50

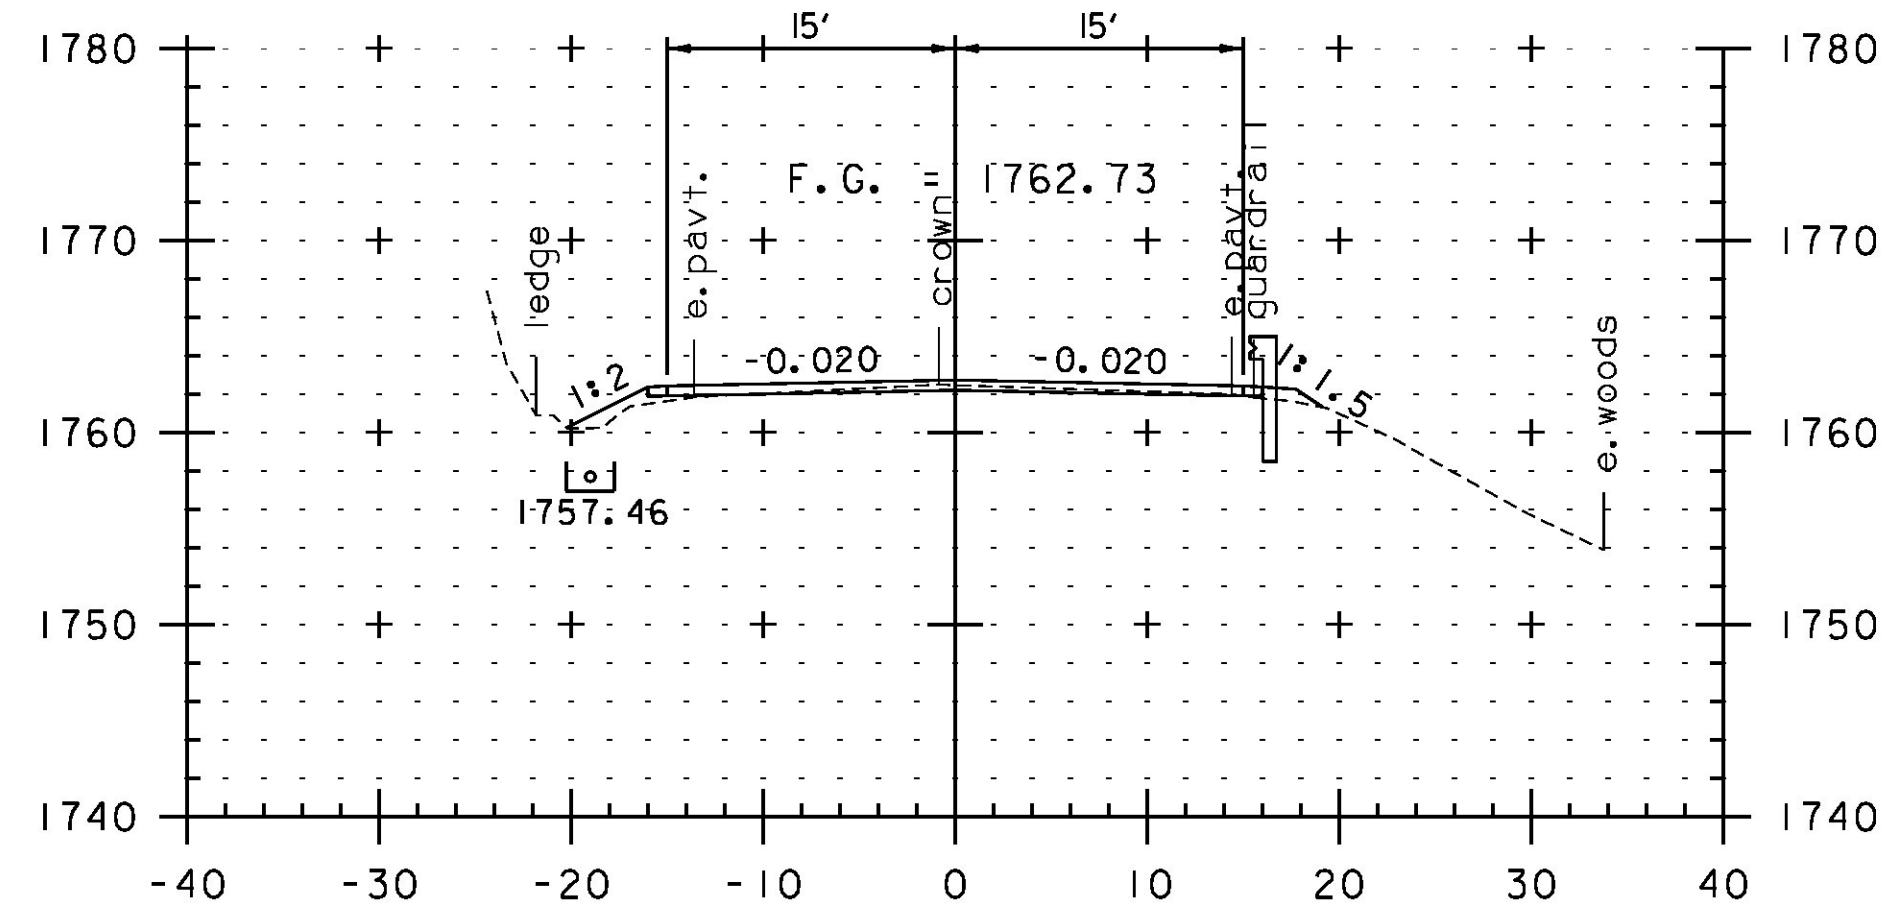


241+50

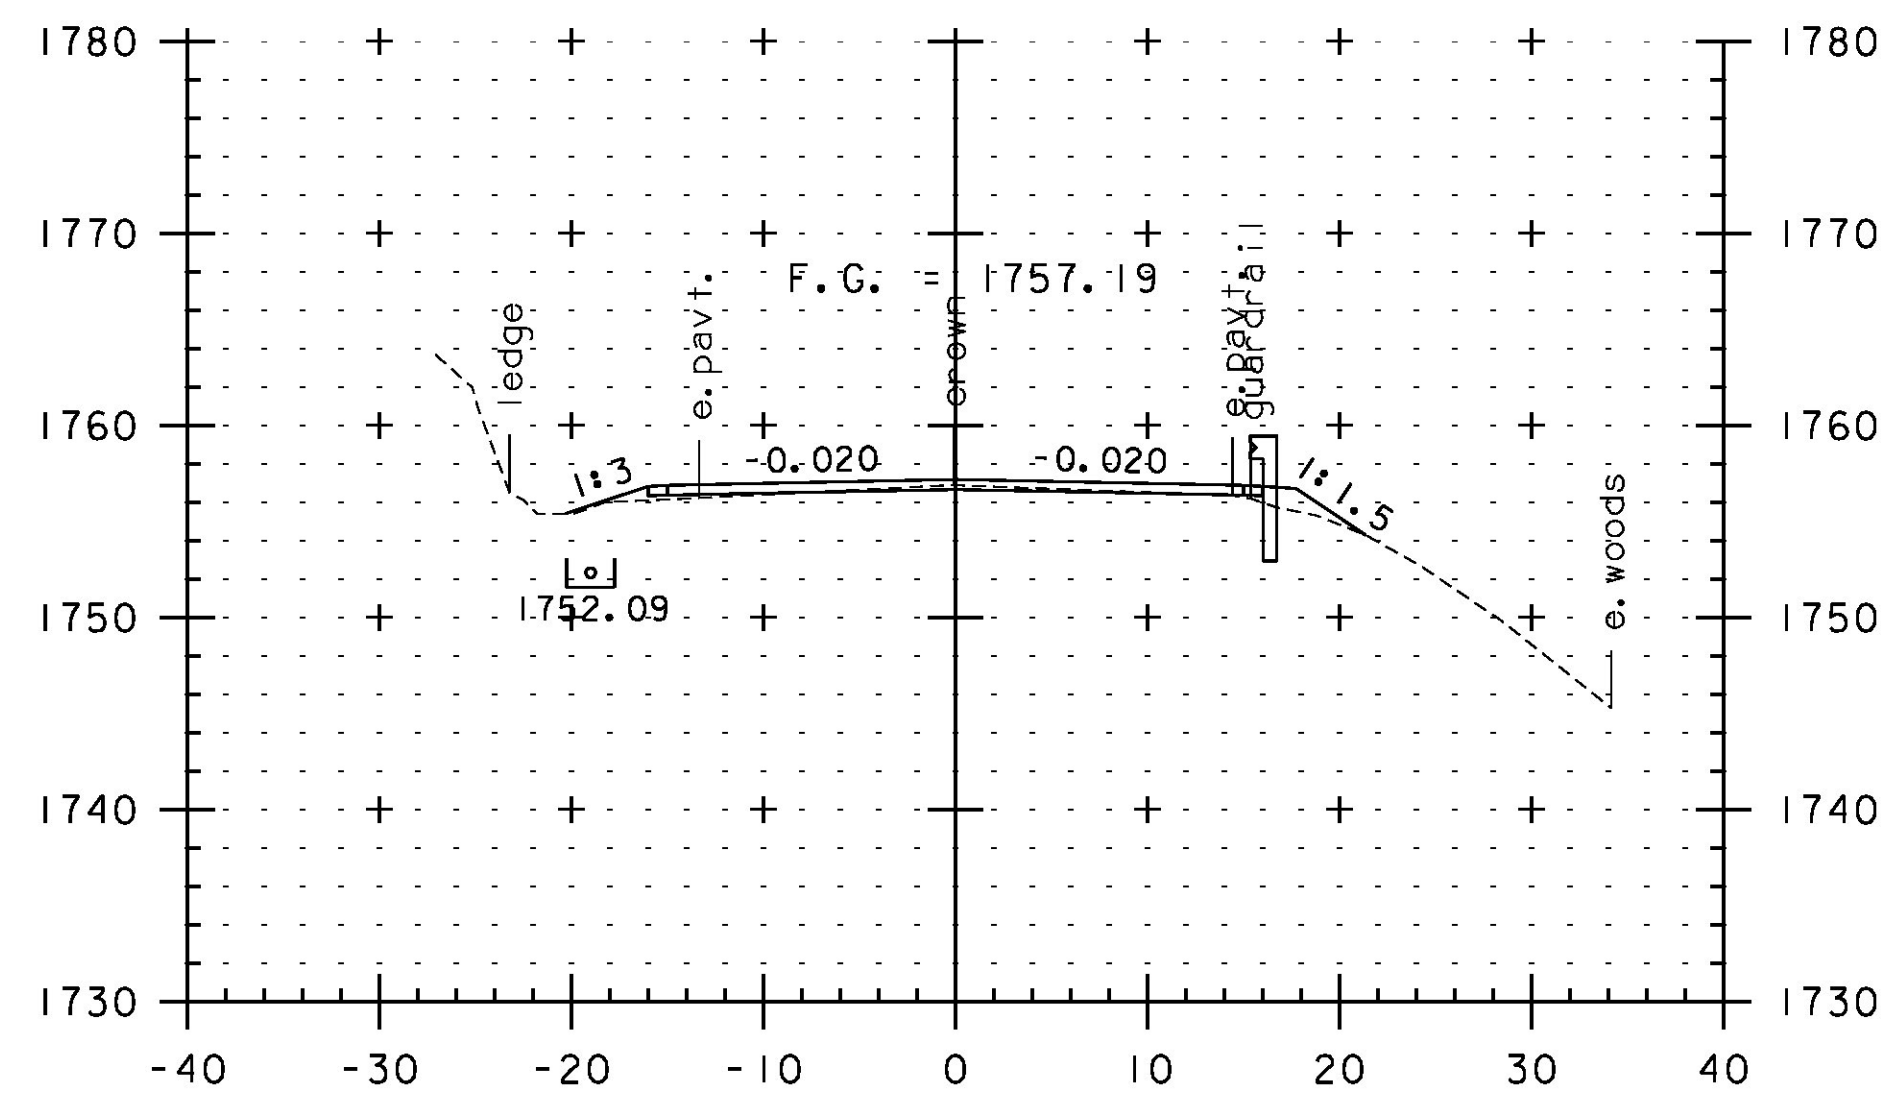


242+50

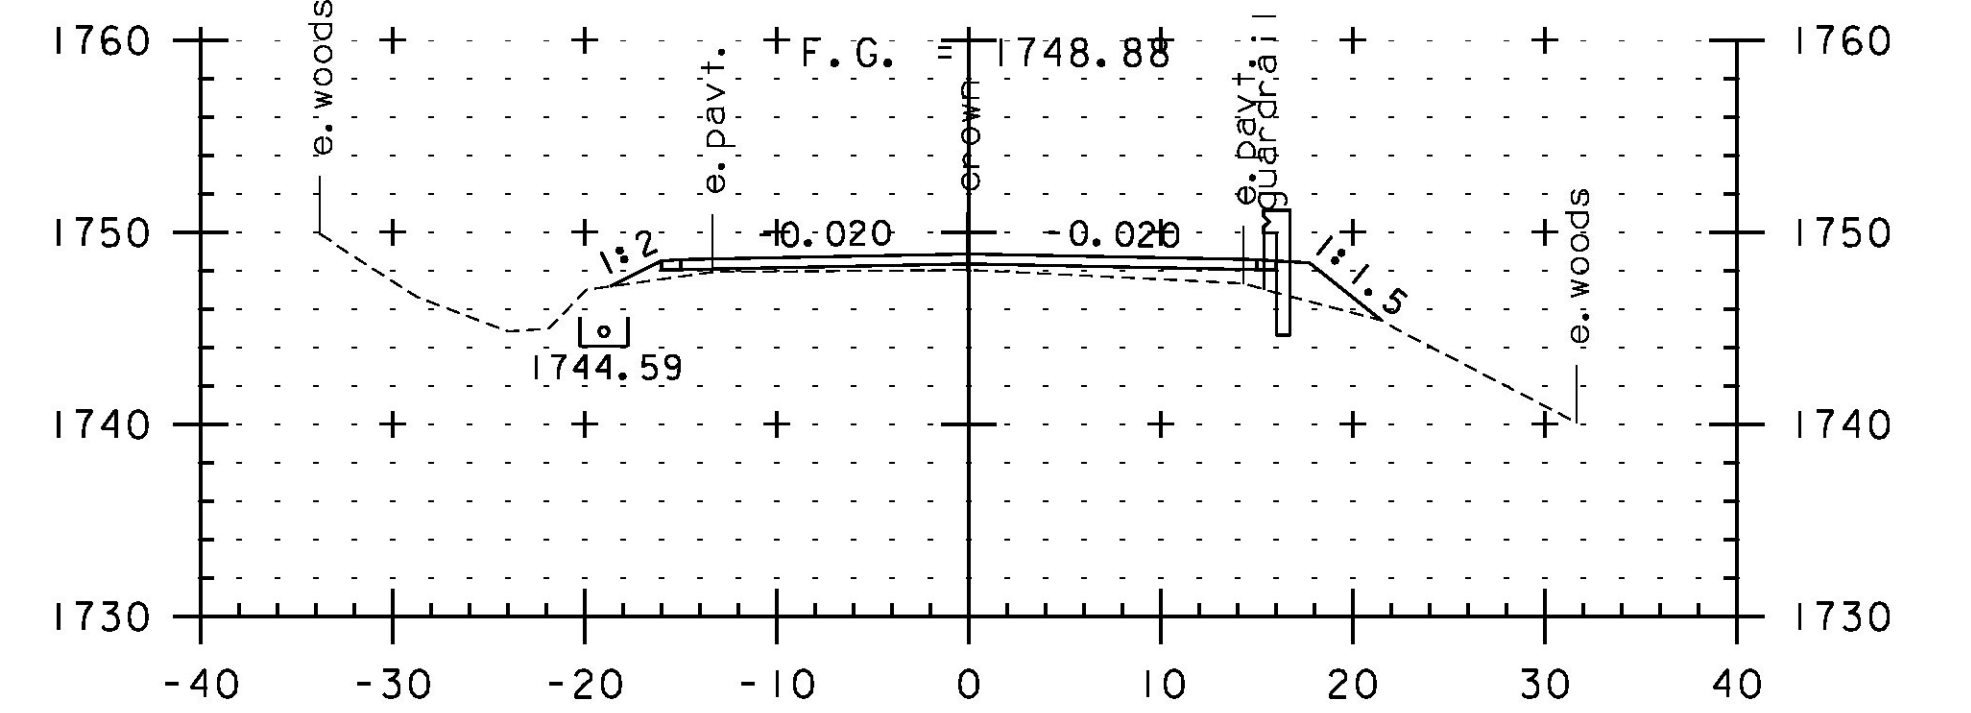

244+00

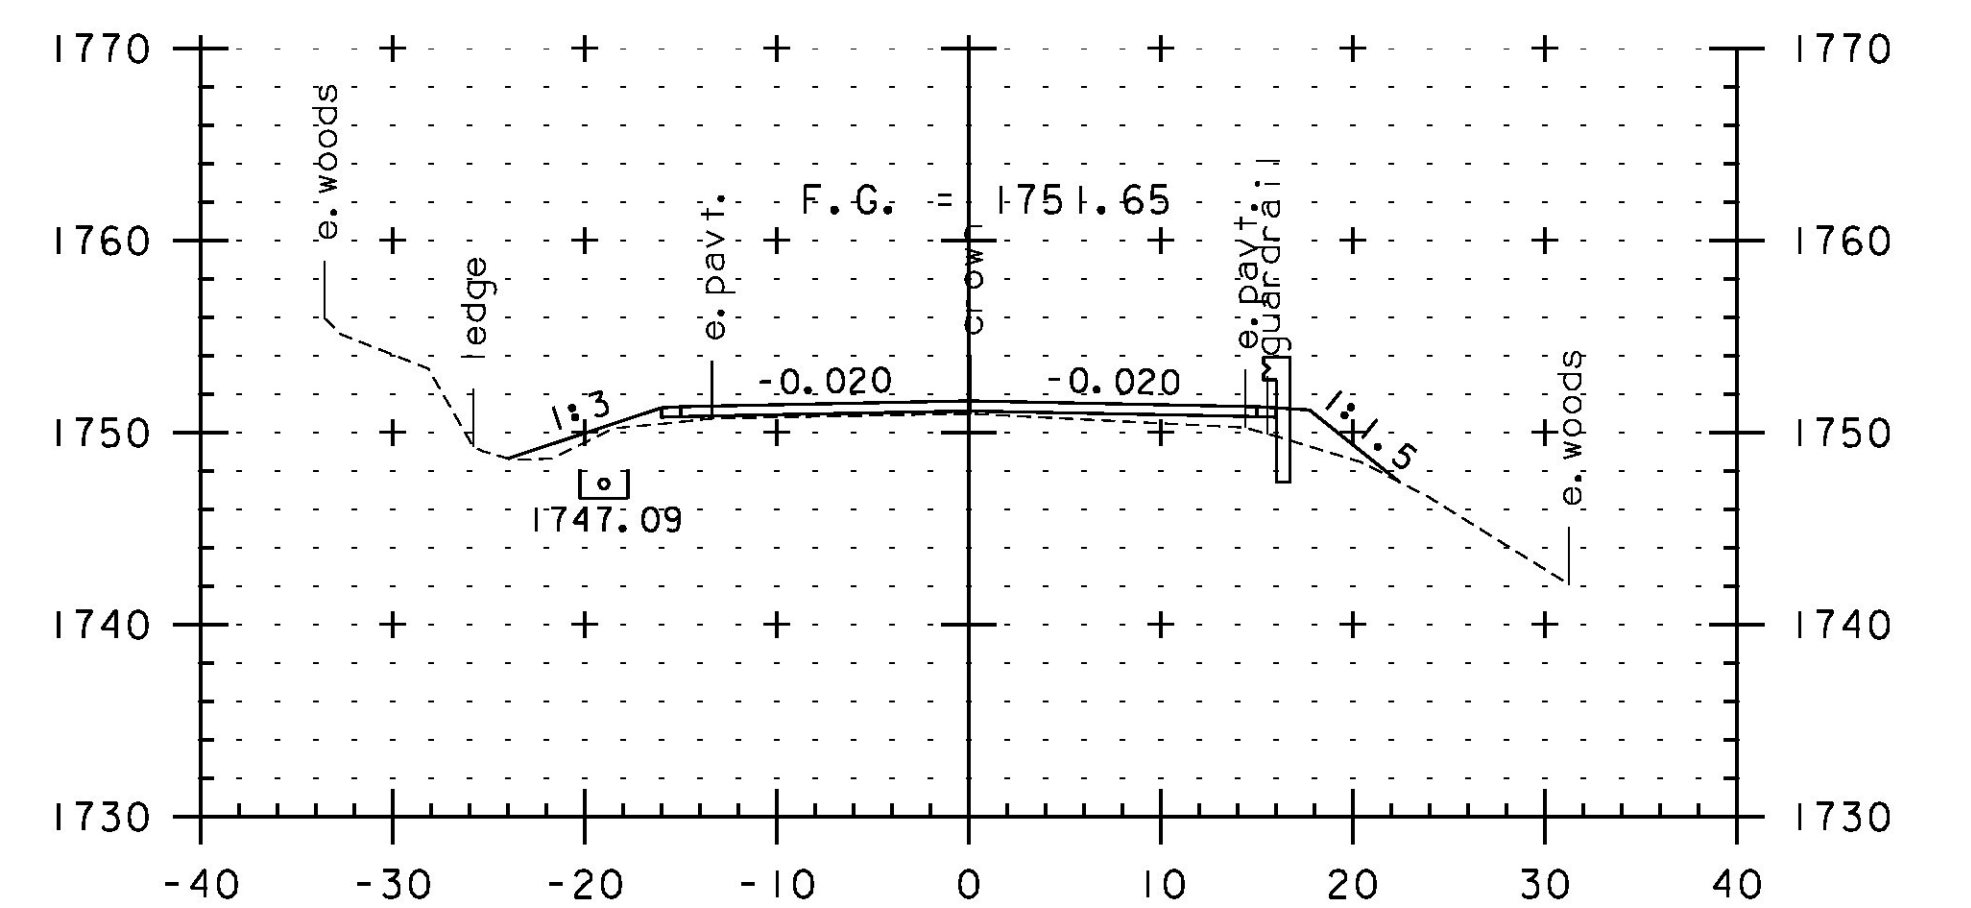

243+50

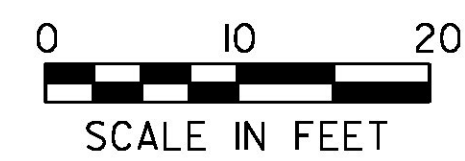

STA. 241+50 TO STA. 244+50

PROJECT NAME:	JAY-TROY	PLOT DATE:	5/16/2014
PROJECT NUMBER:	STP 2315(I)	DRAWN BY:	W. GORDON
FILE NAME:	z10b232xs.dgn	CHECKED BY:	P. SHEDD
PROJECT LEADER:	P. SHEDD	CROSS SECTION SHEET	54
DESIGNED BY:	N. LEMAY	SHEET	190 OF 244