




262+50

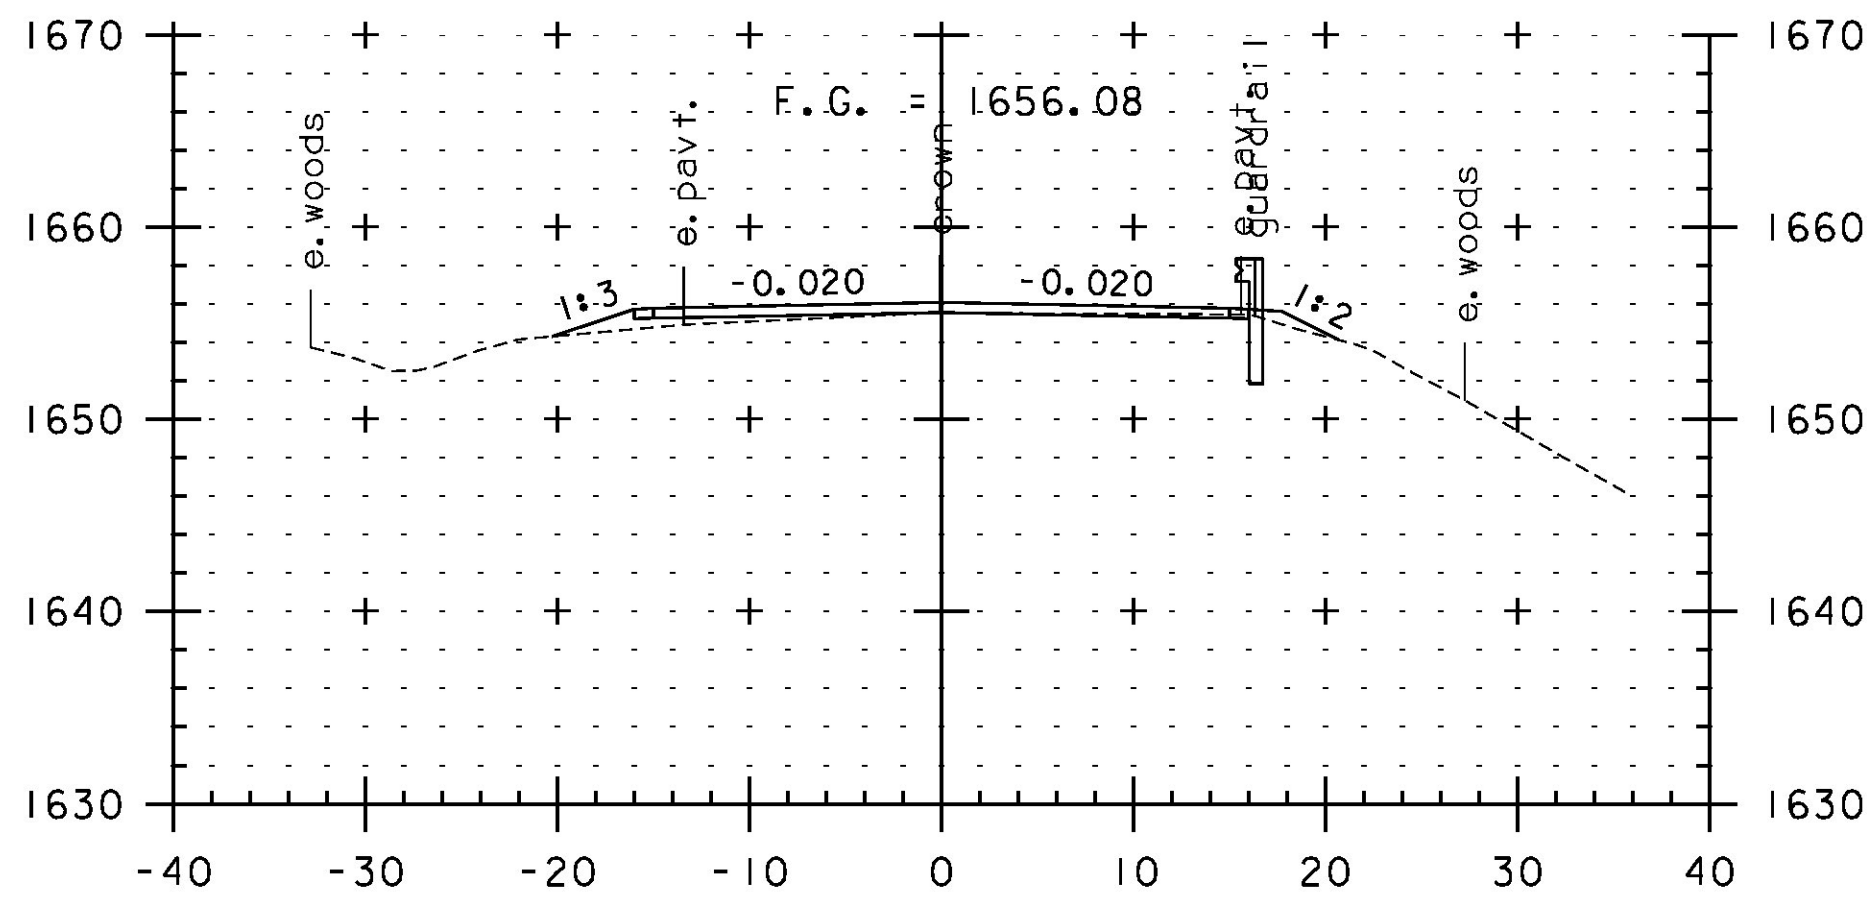


264+00

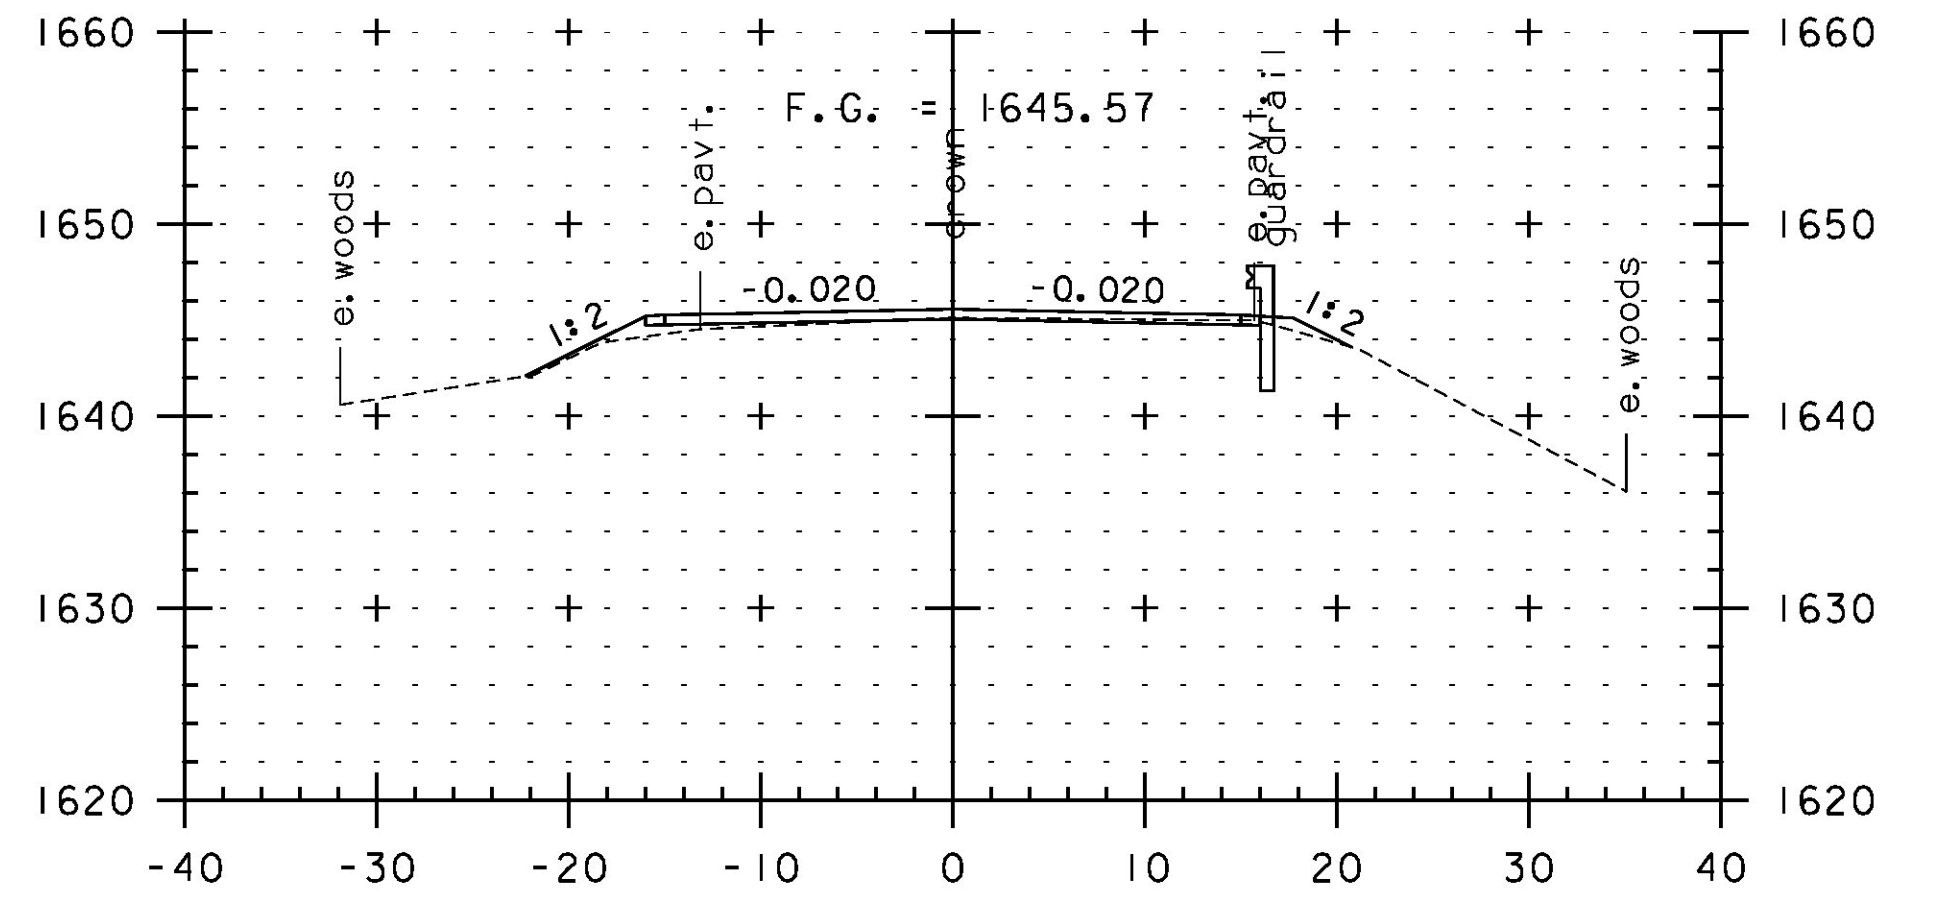


265+50

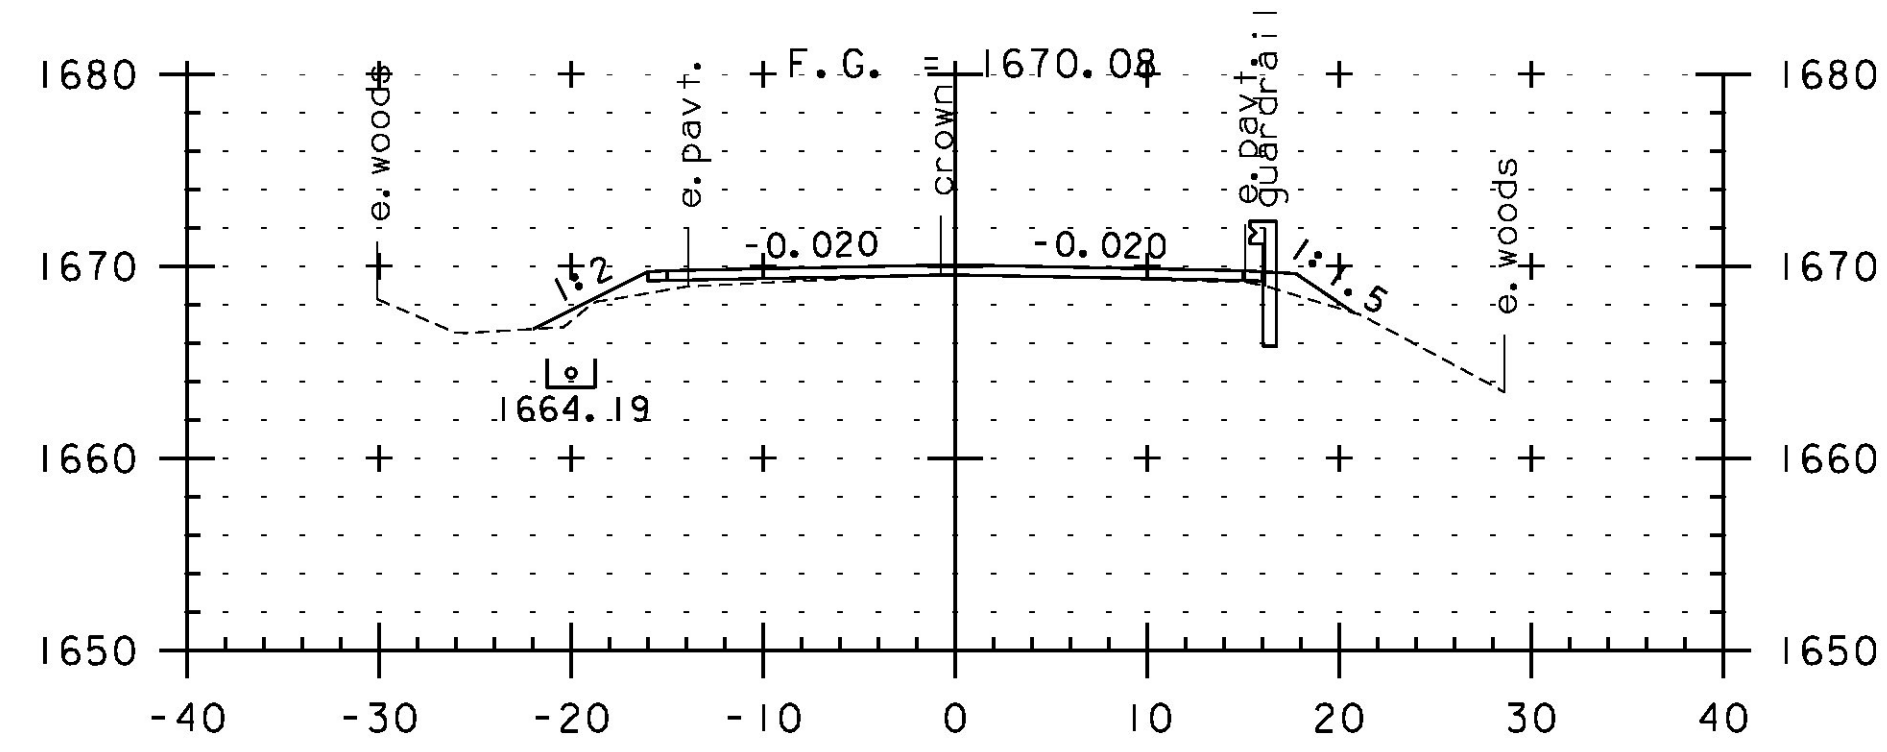


262+00

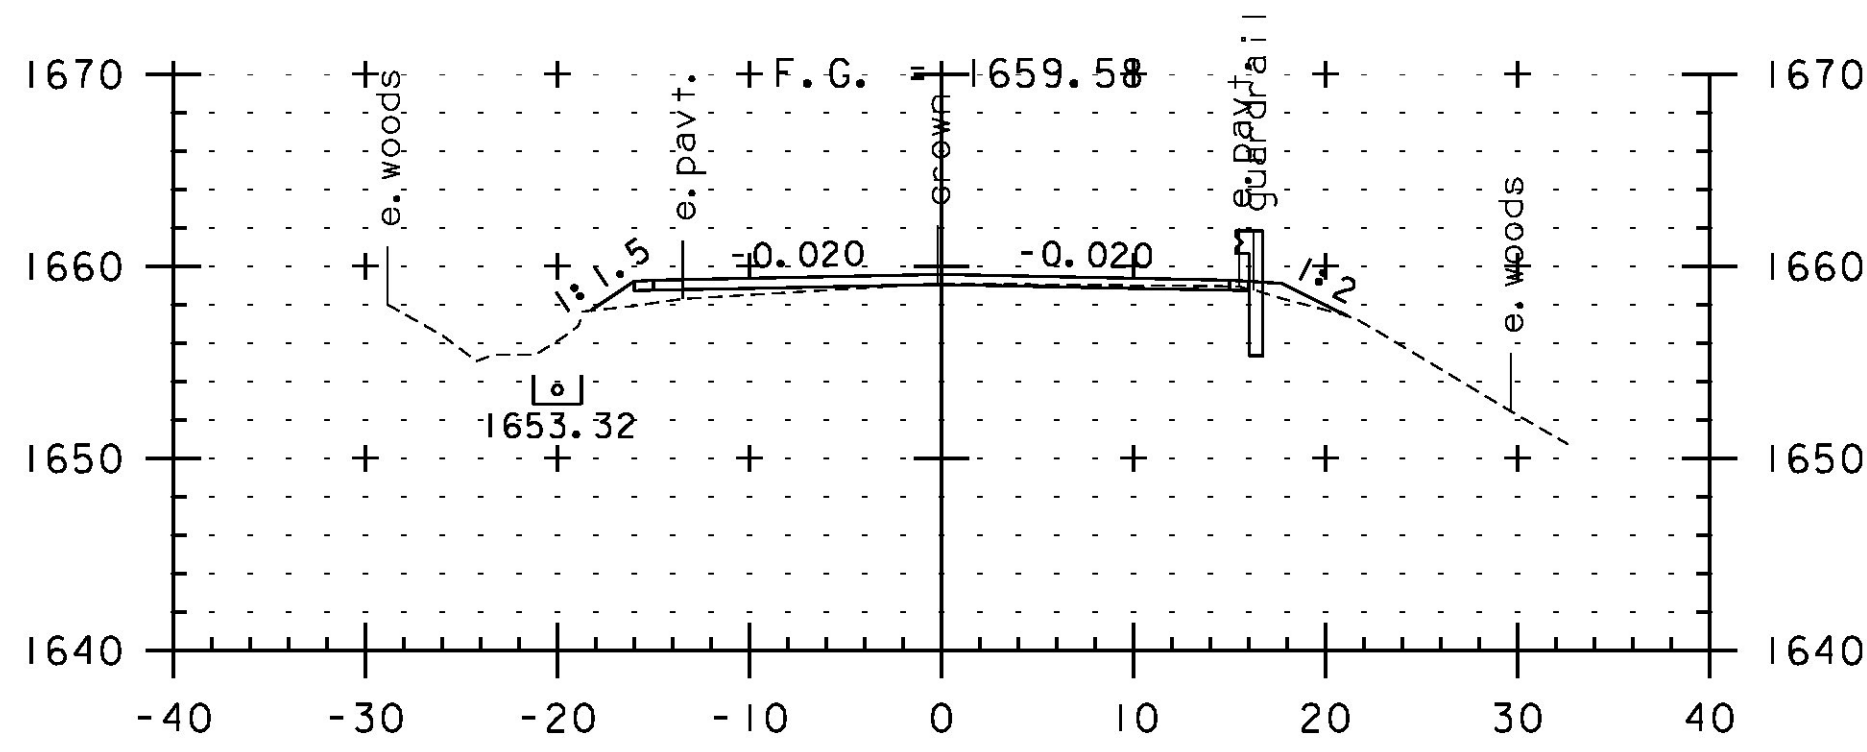


263+50

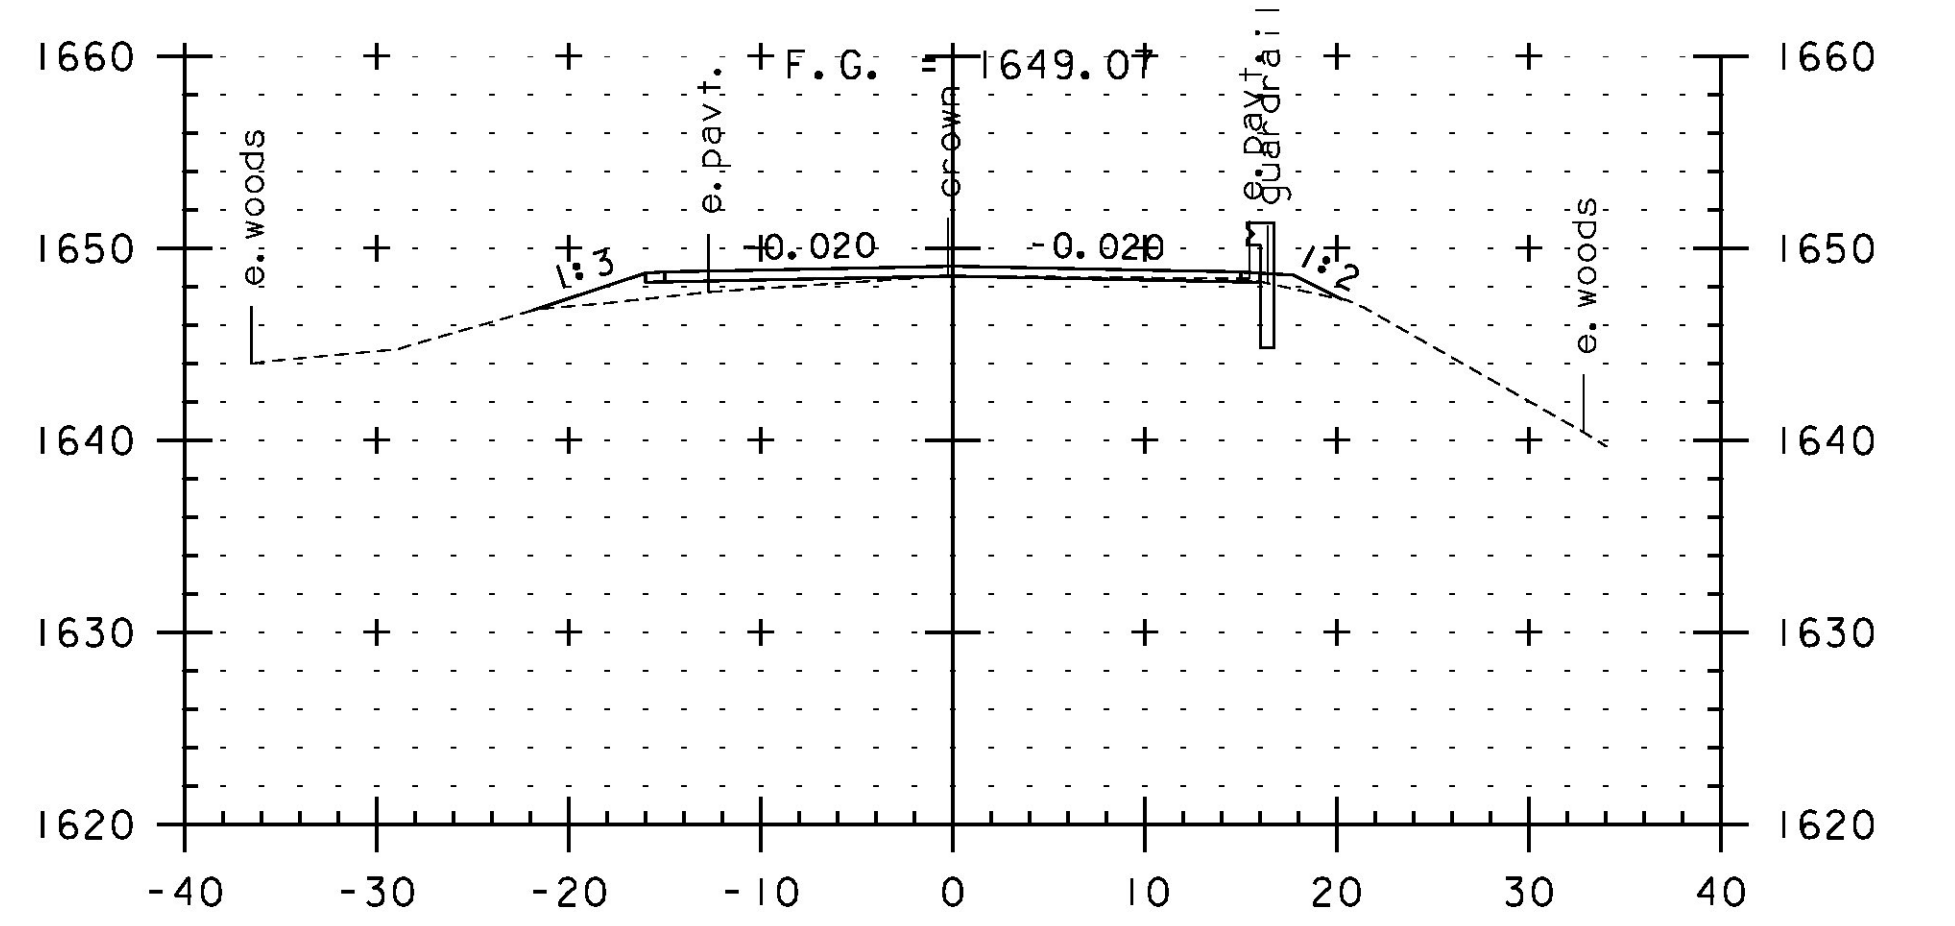


265+00

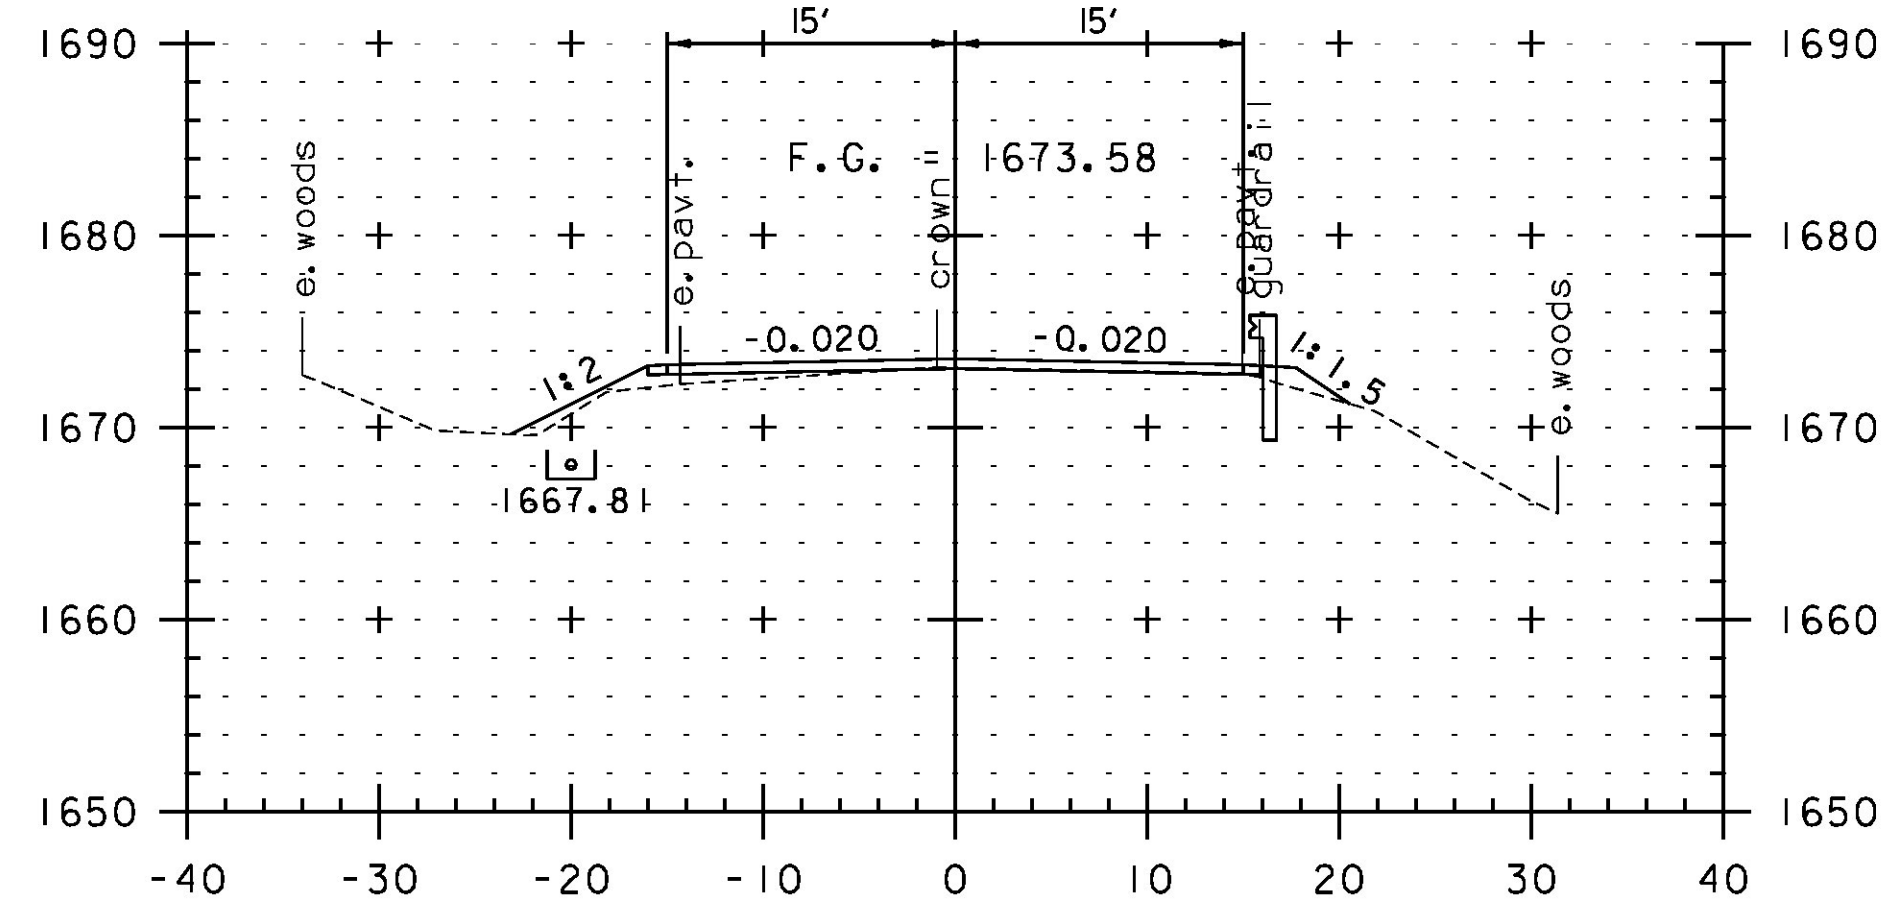

261+50

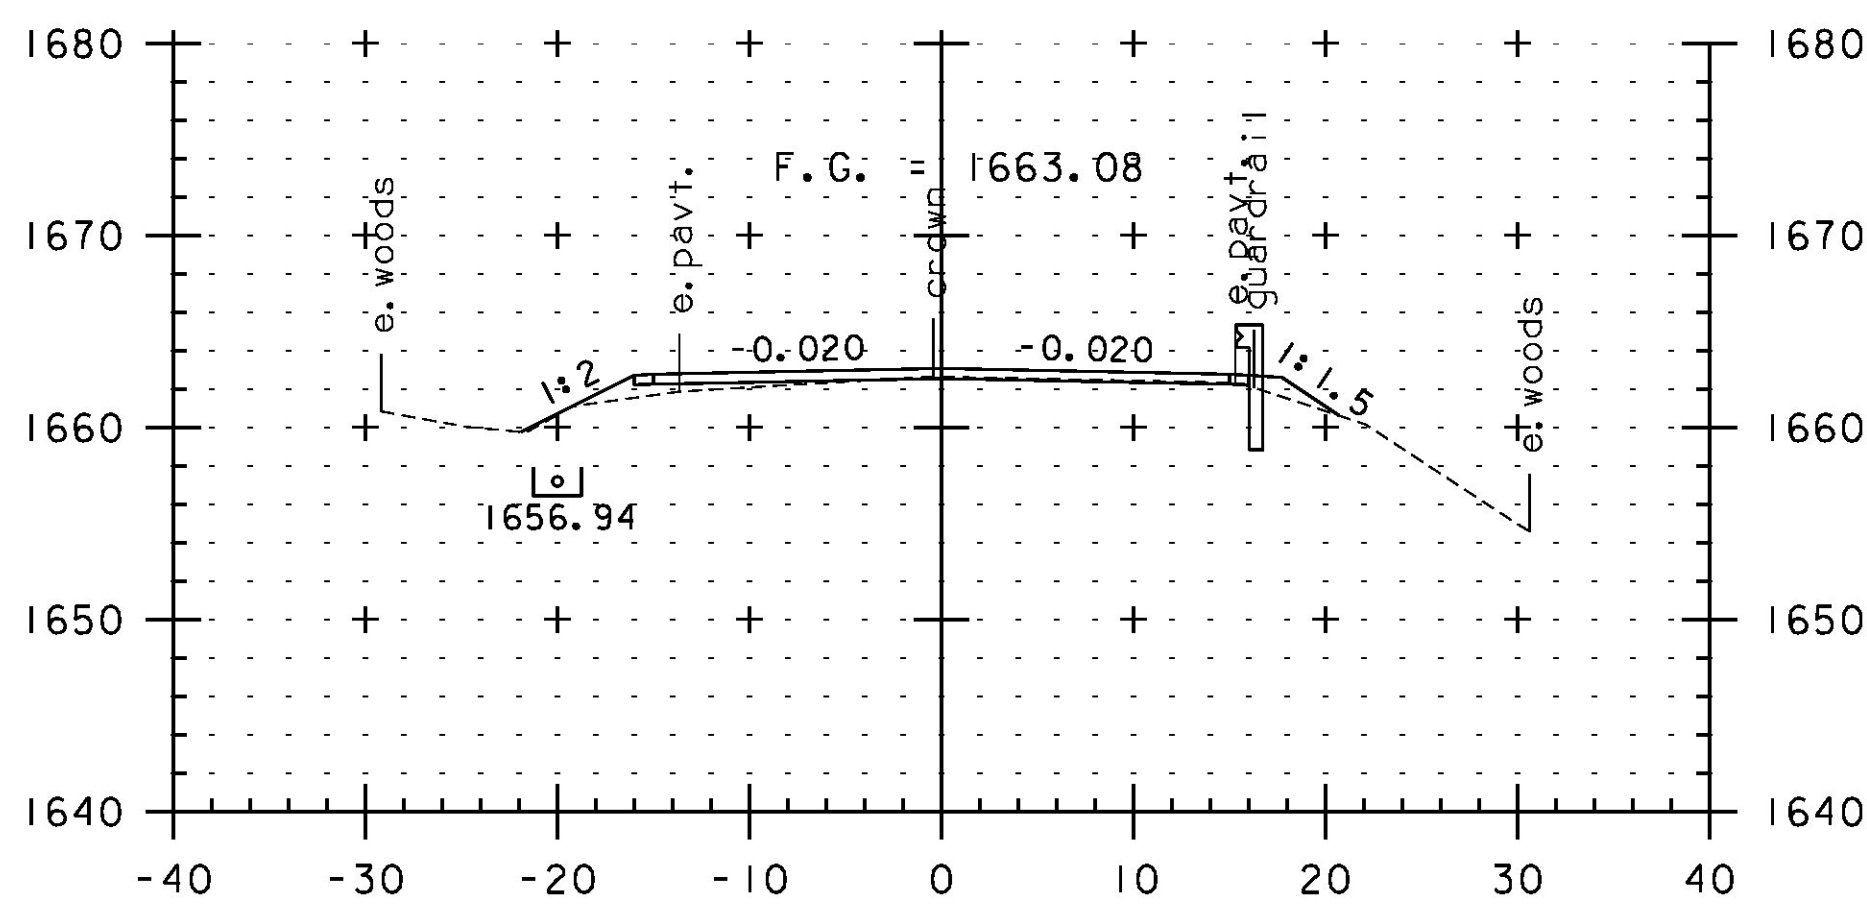

263+00

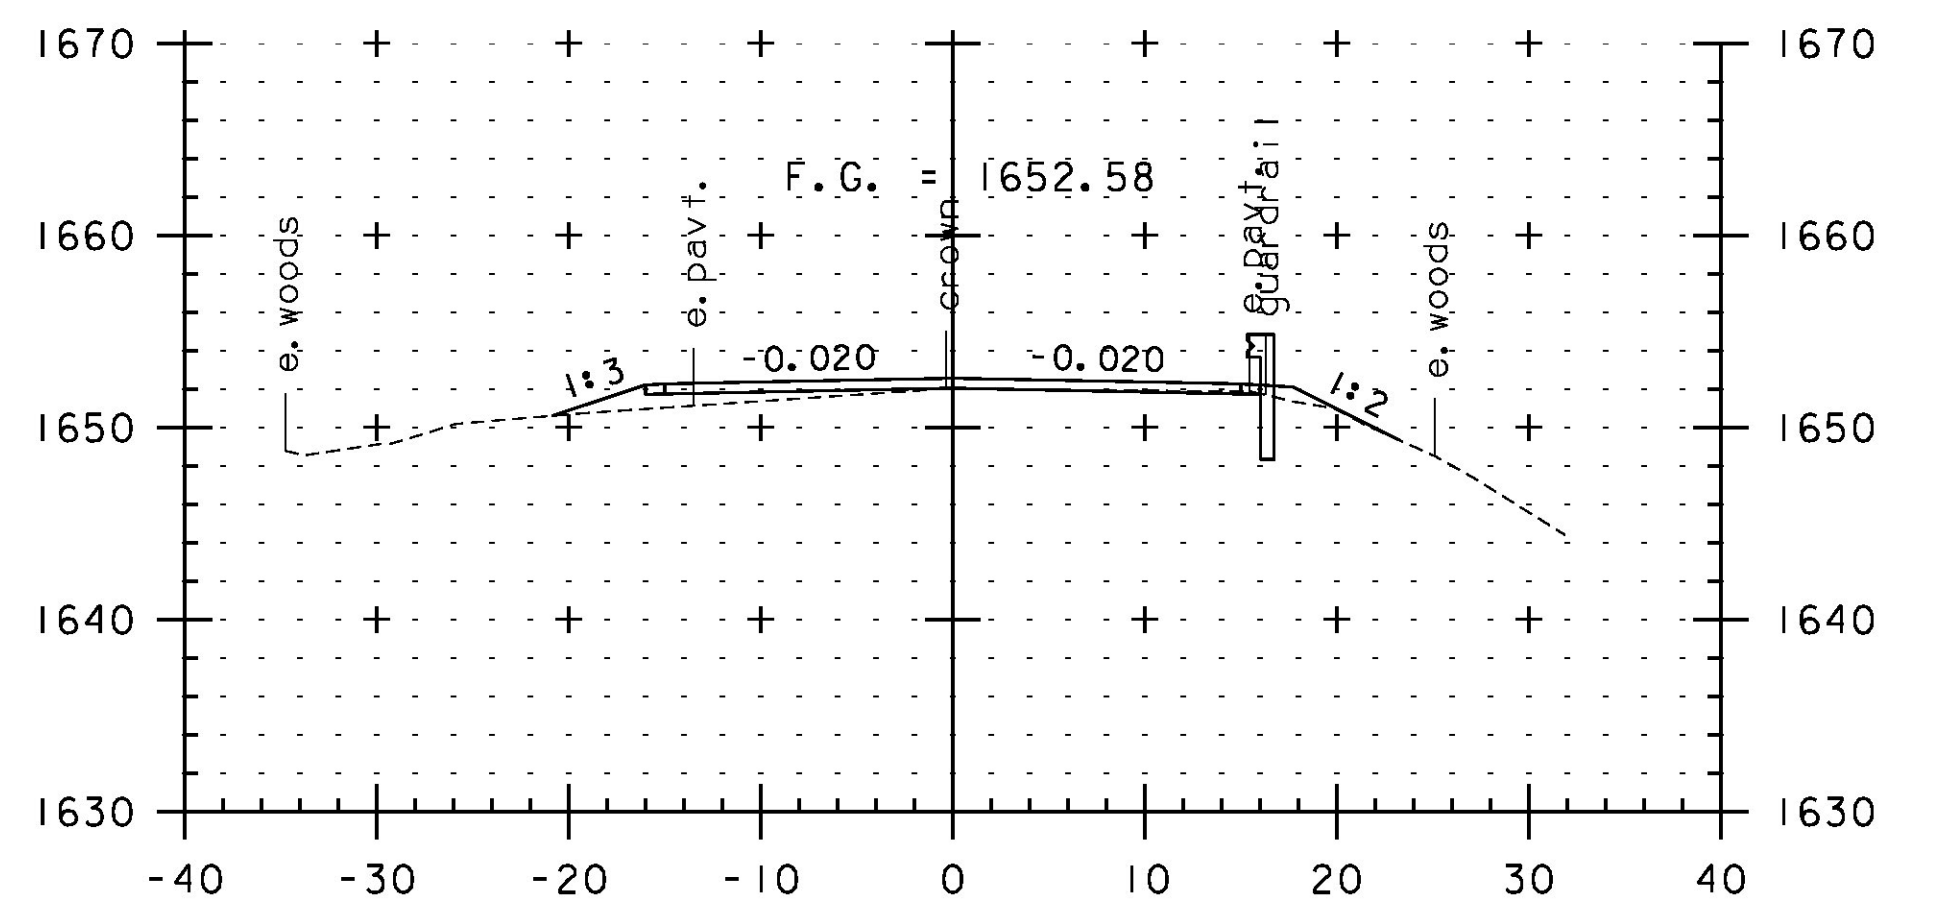

264+50



STA. 261+50 TO STA. 265+50

PROJECT NAME:	JAY-TROY	PLOT DATE:	5/16/2014
PROJECT NUMBER:	STP 2315(1)	DRAWN BY:	W. GORDON
FILE NAME:	z10b232xs.dgn	CHECKED BY:	P. SHEDD
PROJECT LEADER:	P. SHEDD	CROSS SECTION SHEET	59
DESIGNED BY:	N. LEMAY	SHEET	195 OF 244