




267+00

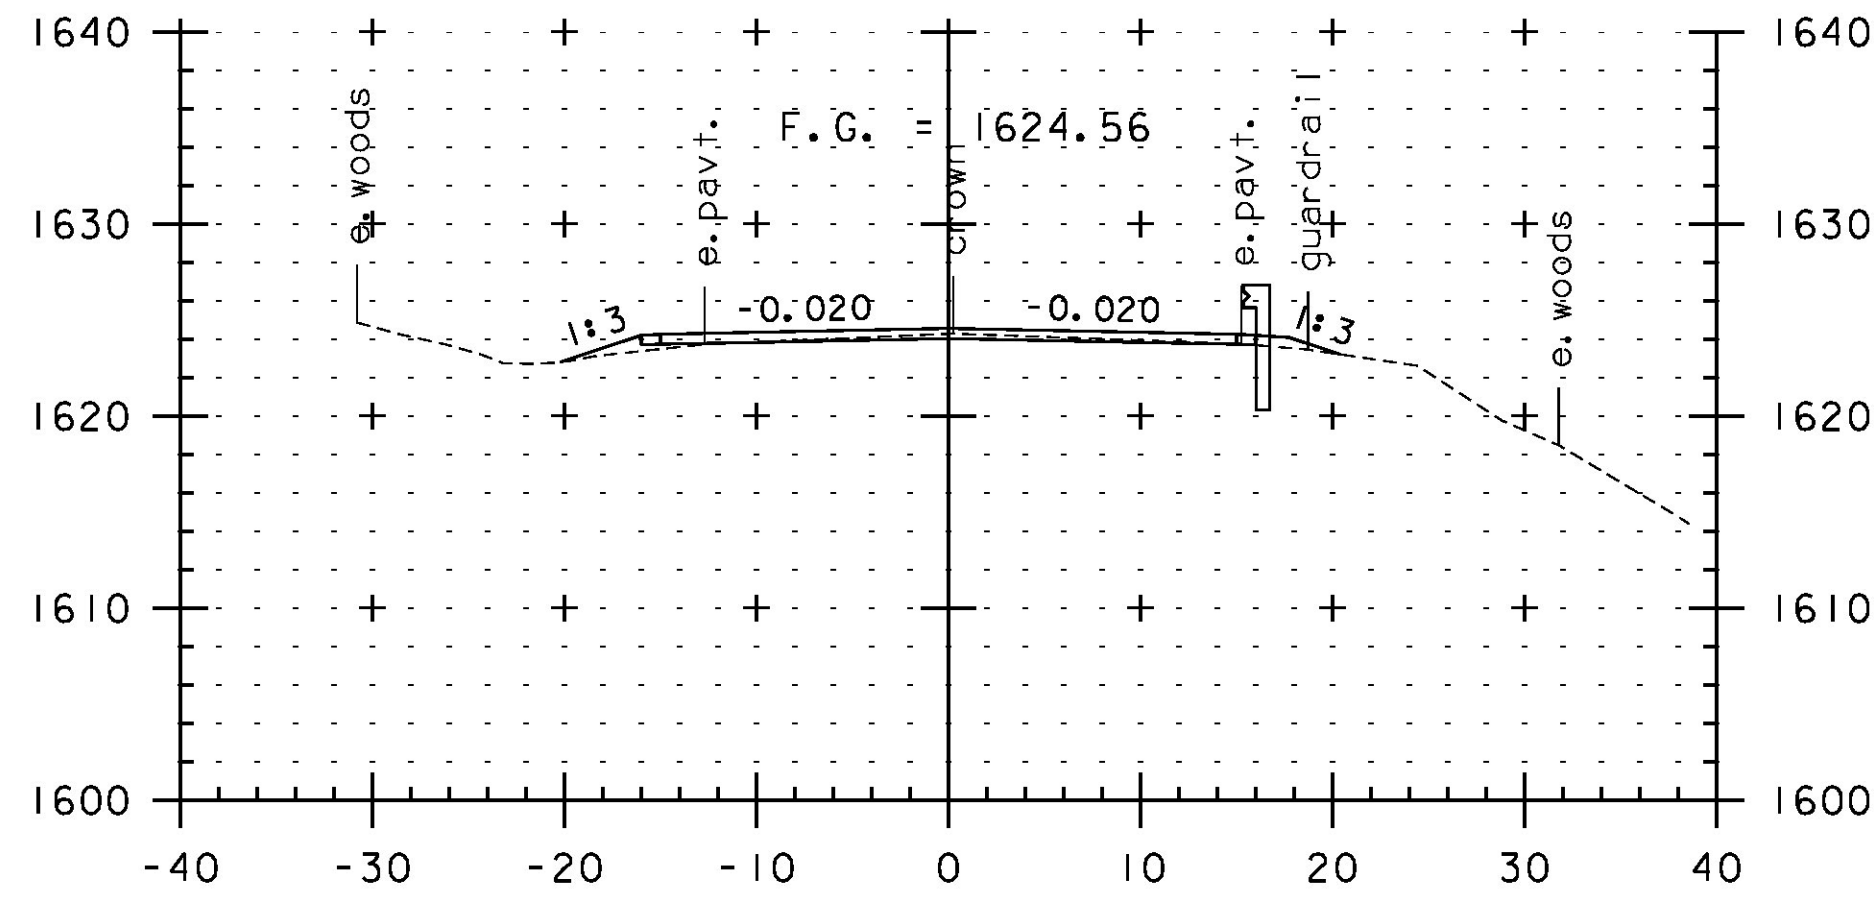


268+50

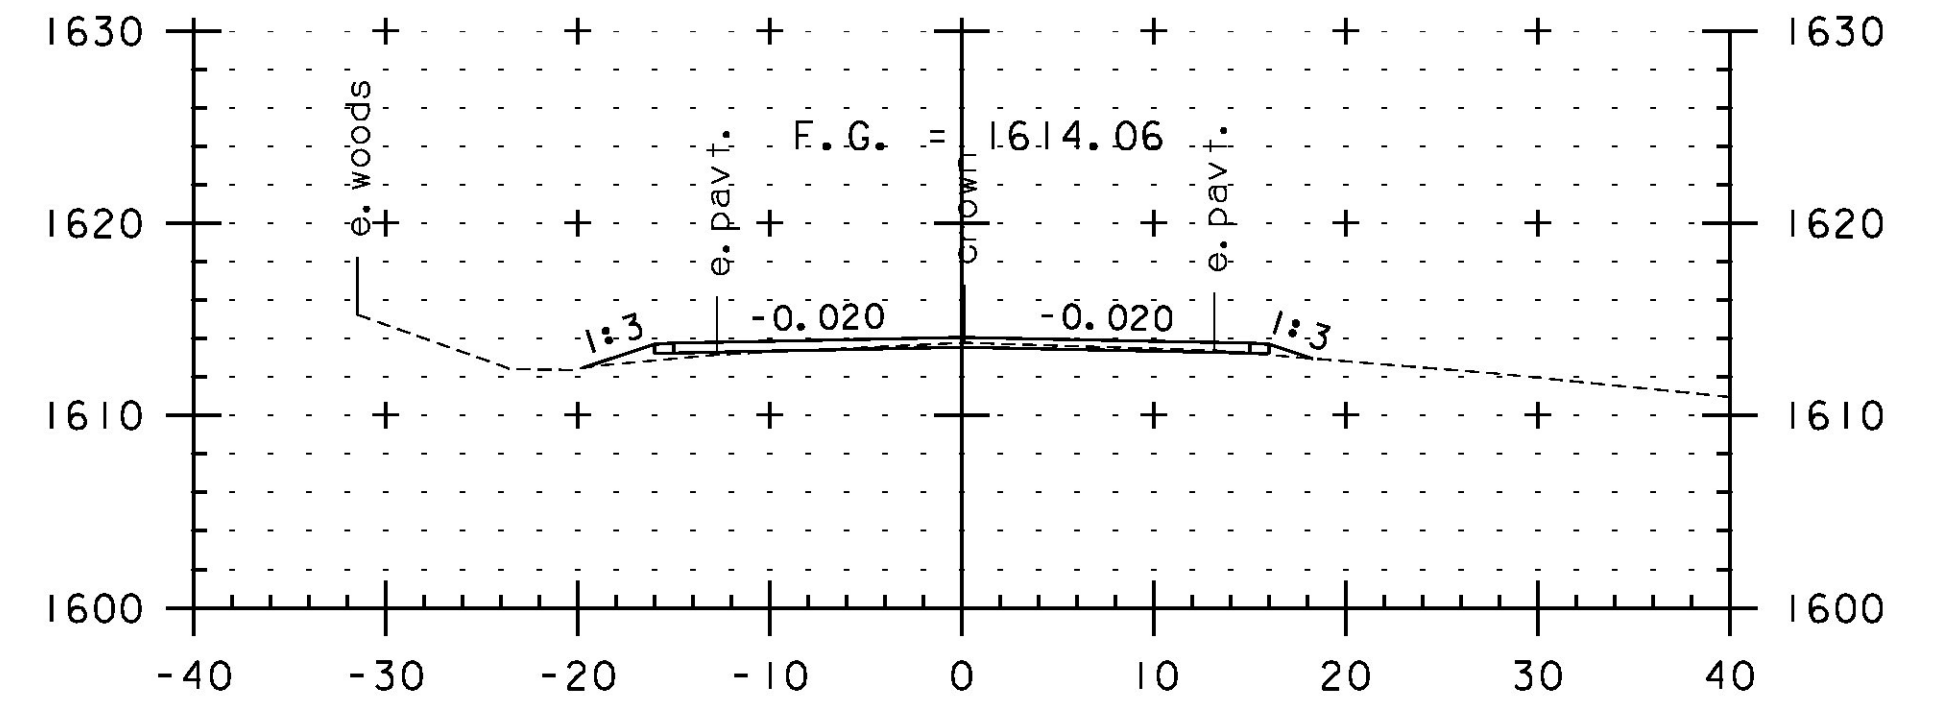


270+00

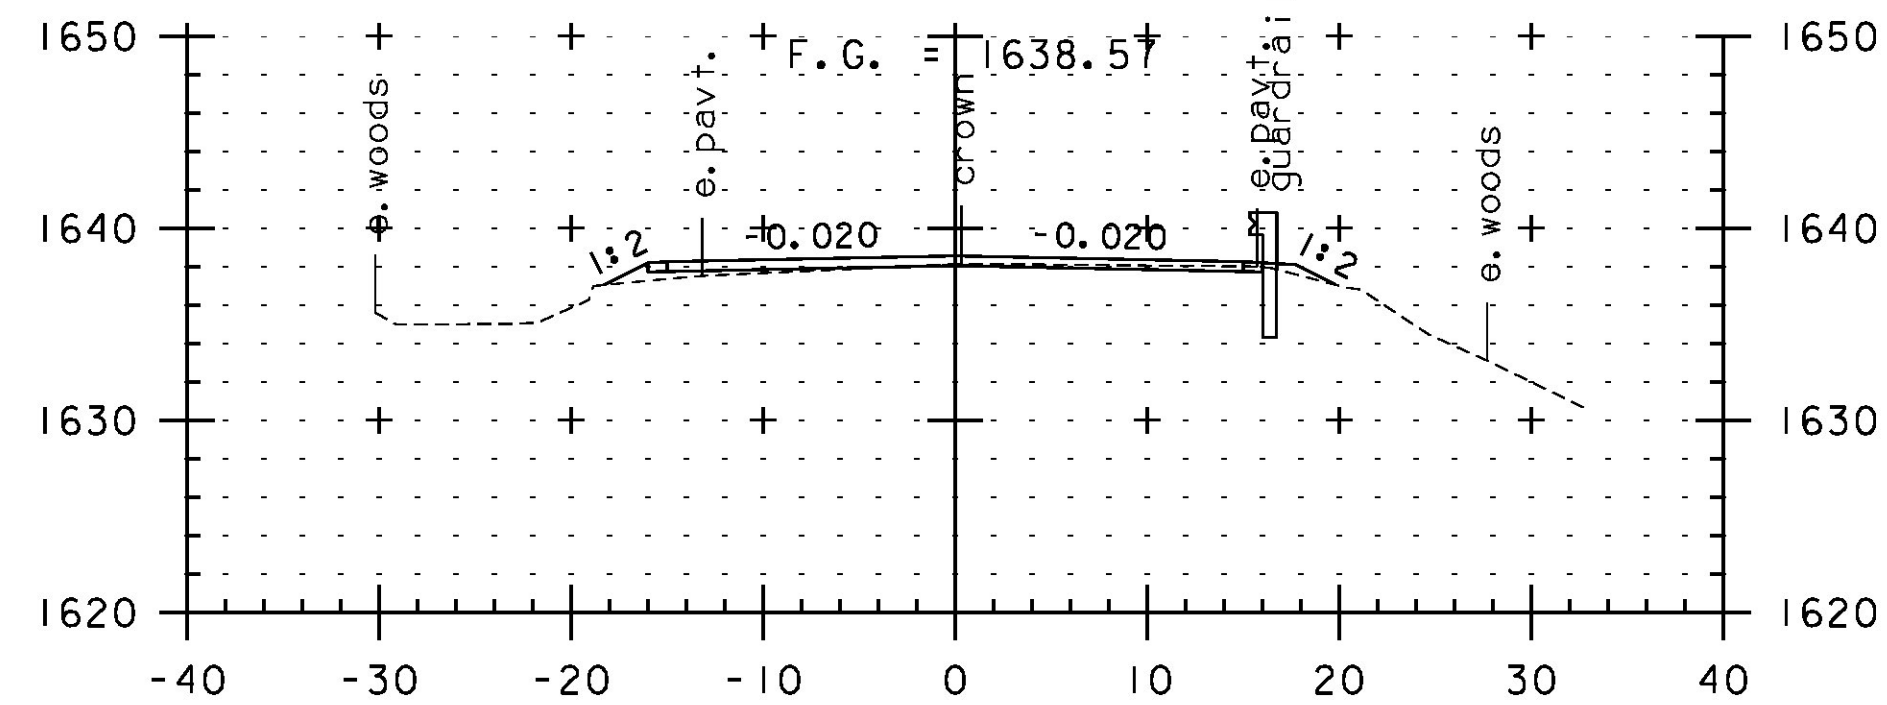


266+50

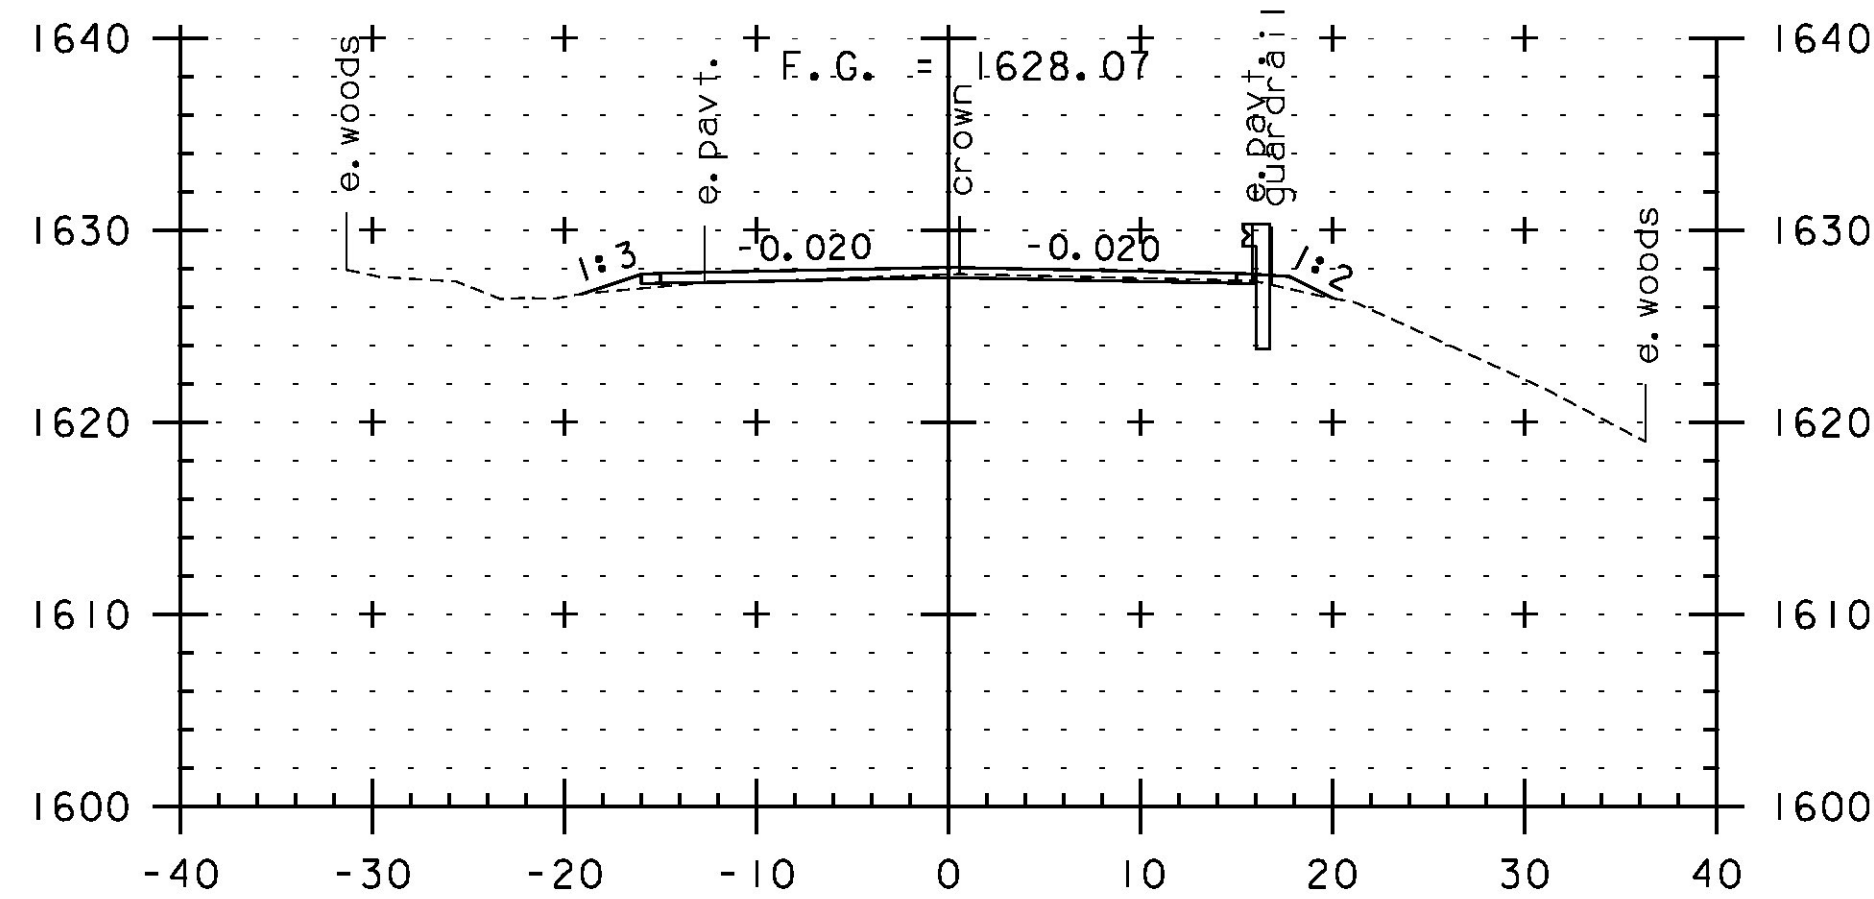


268+00

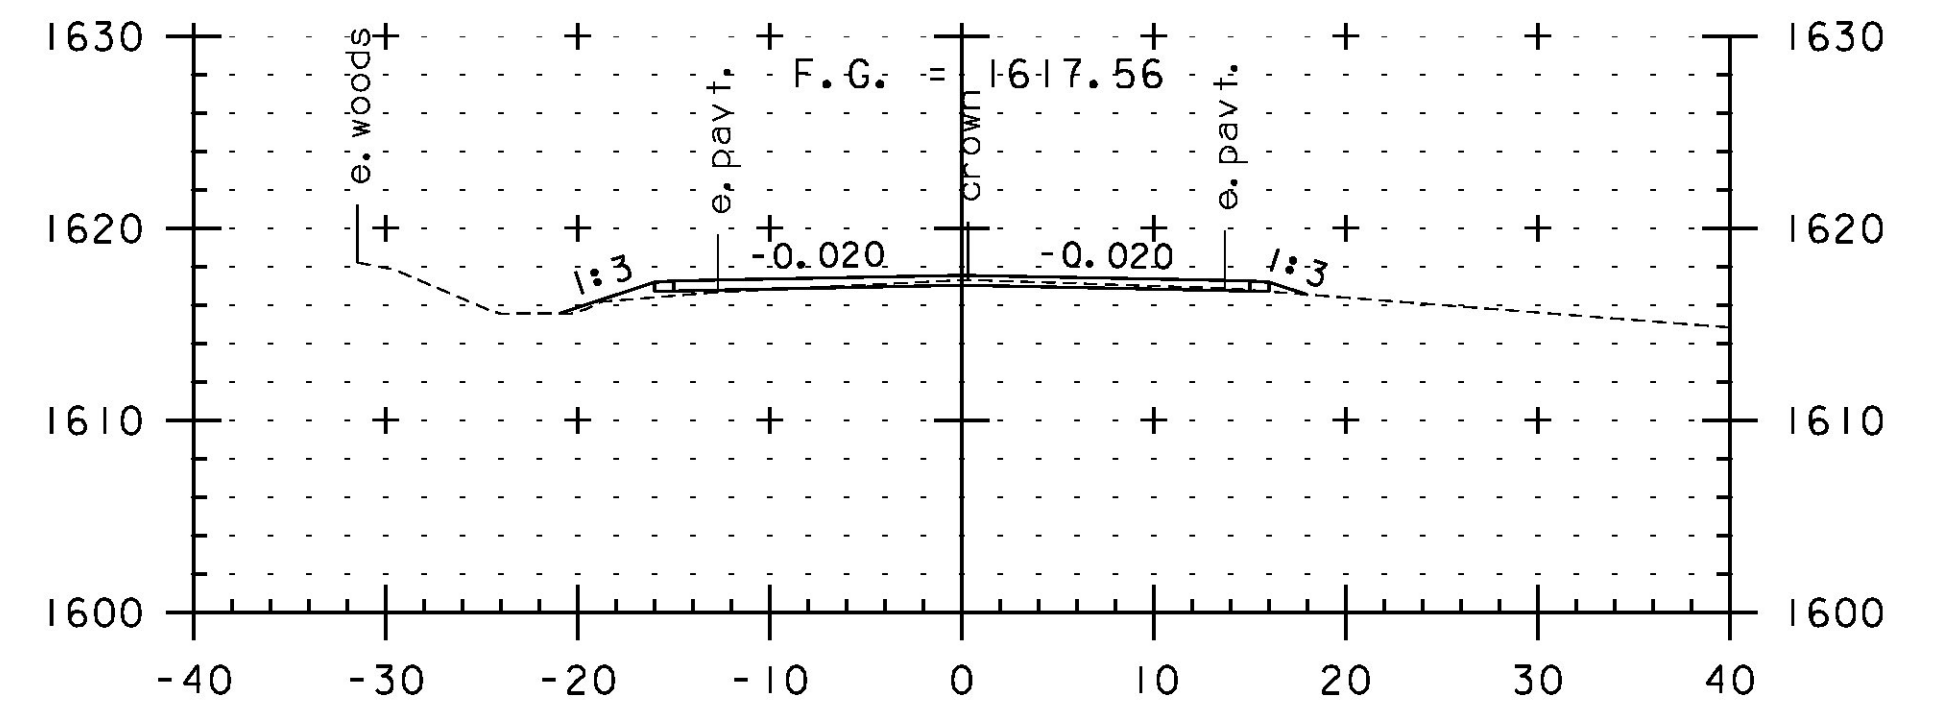


269+50

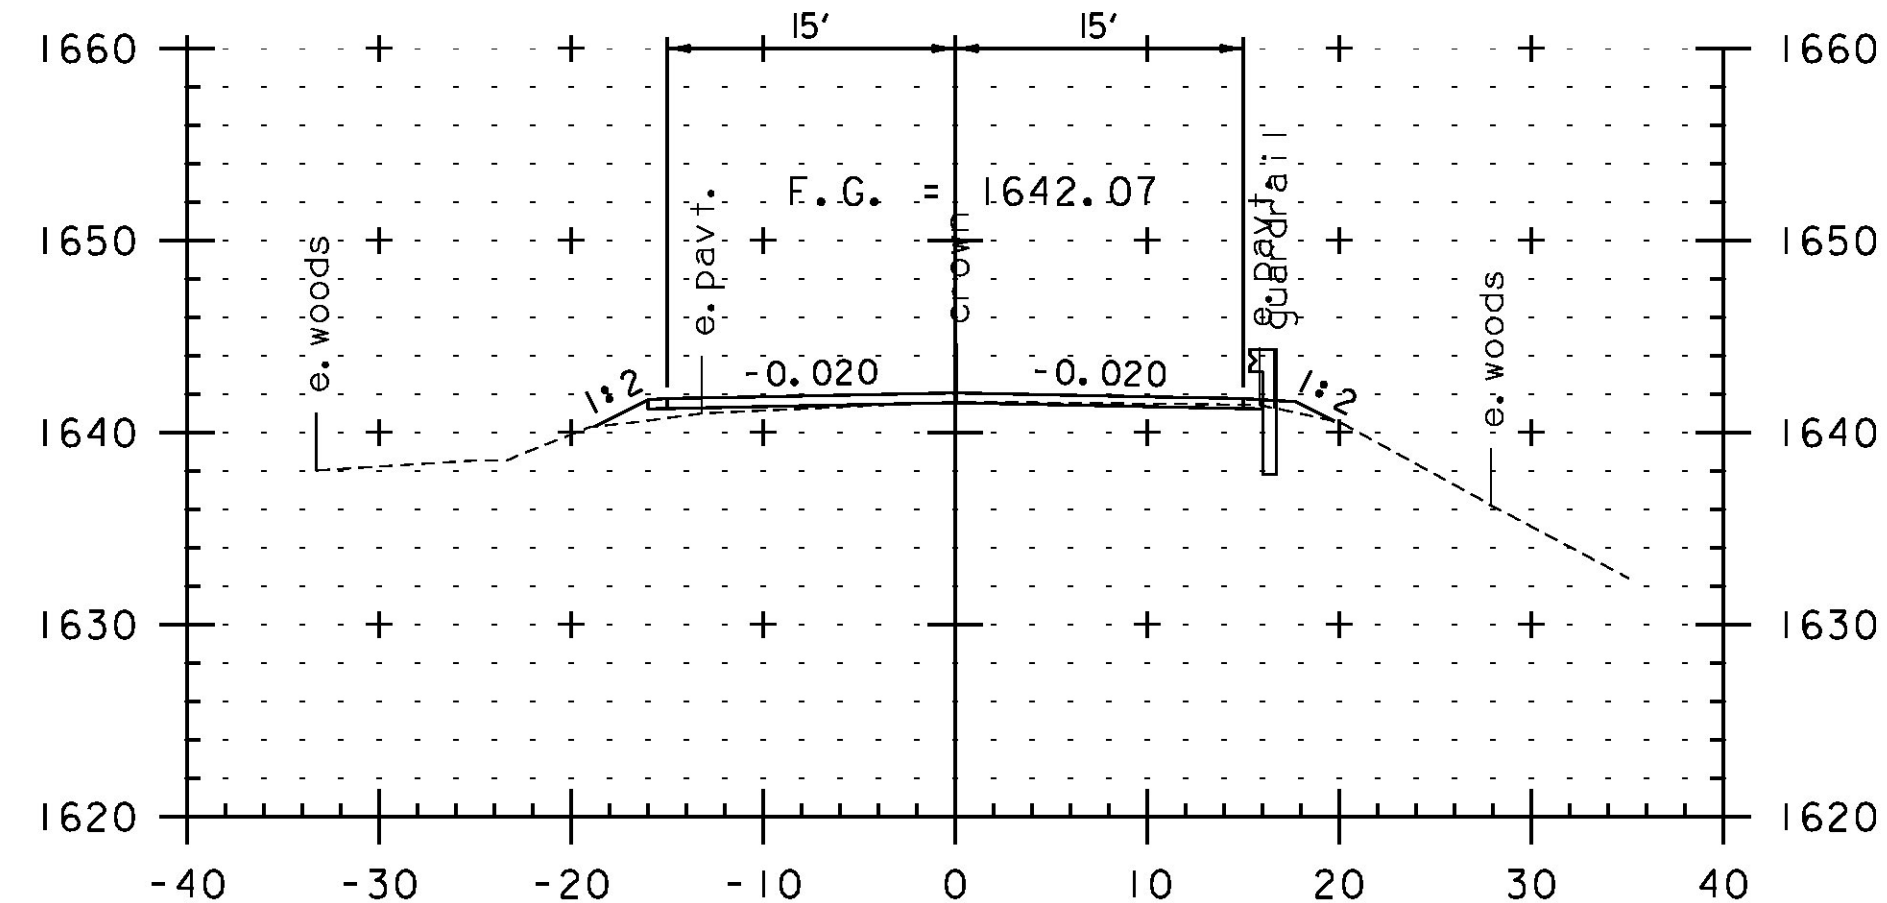

266+00

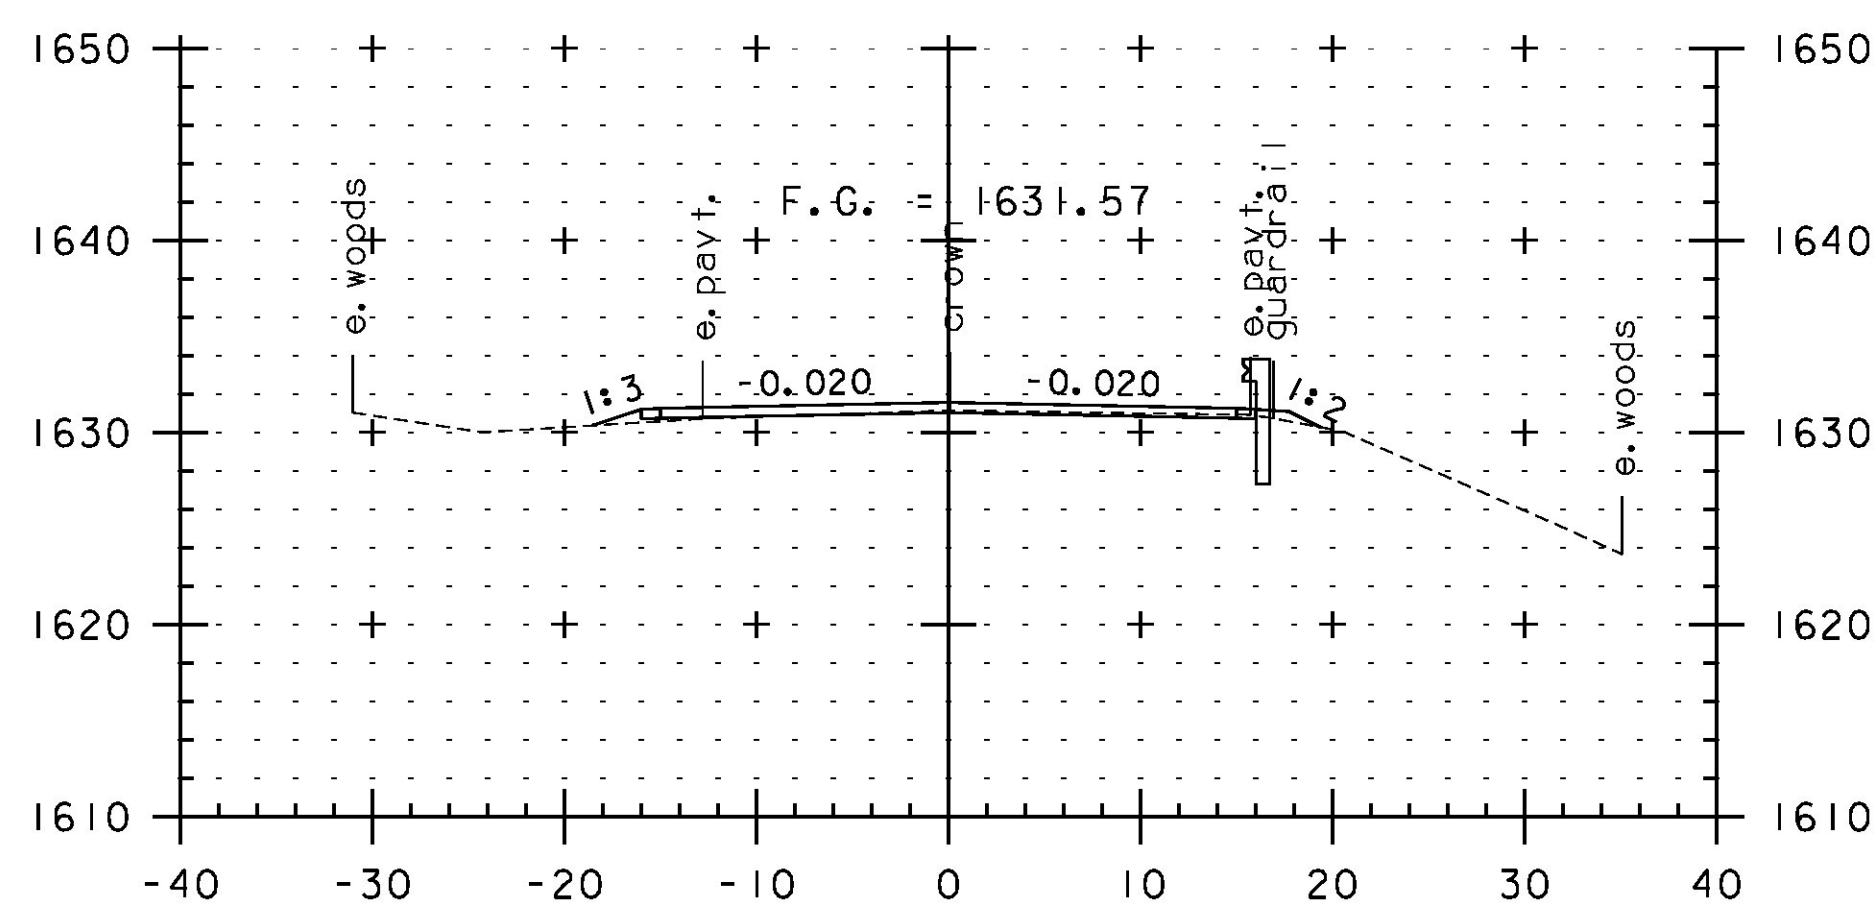

267+50

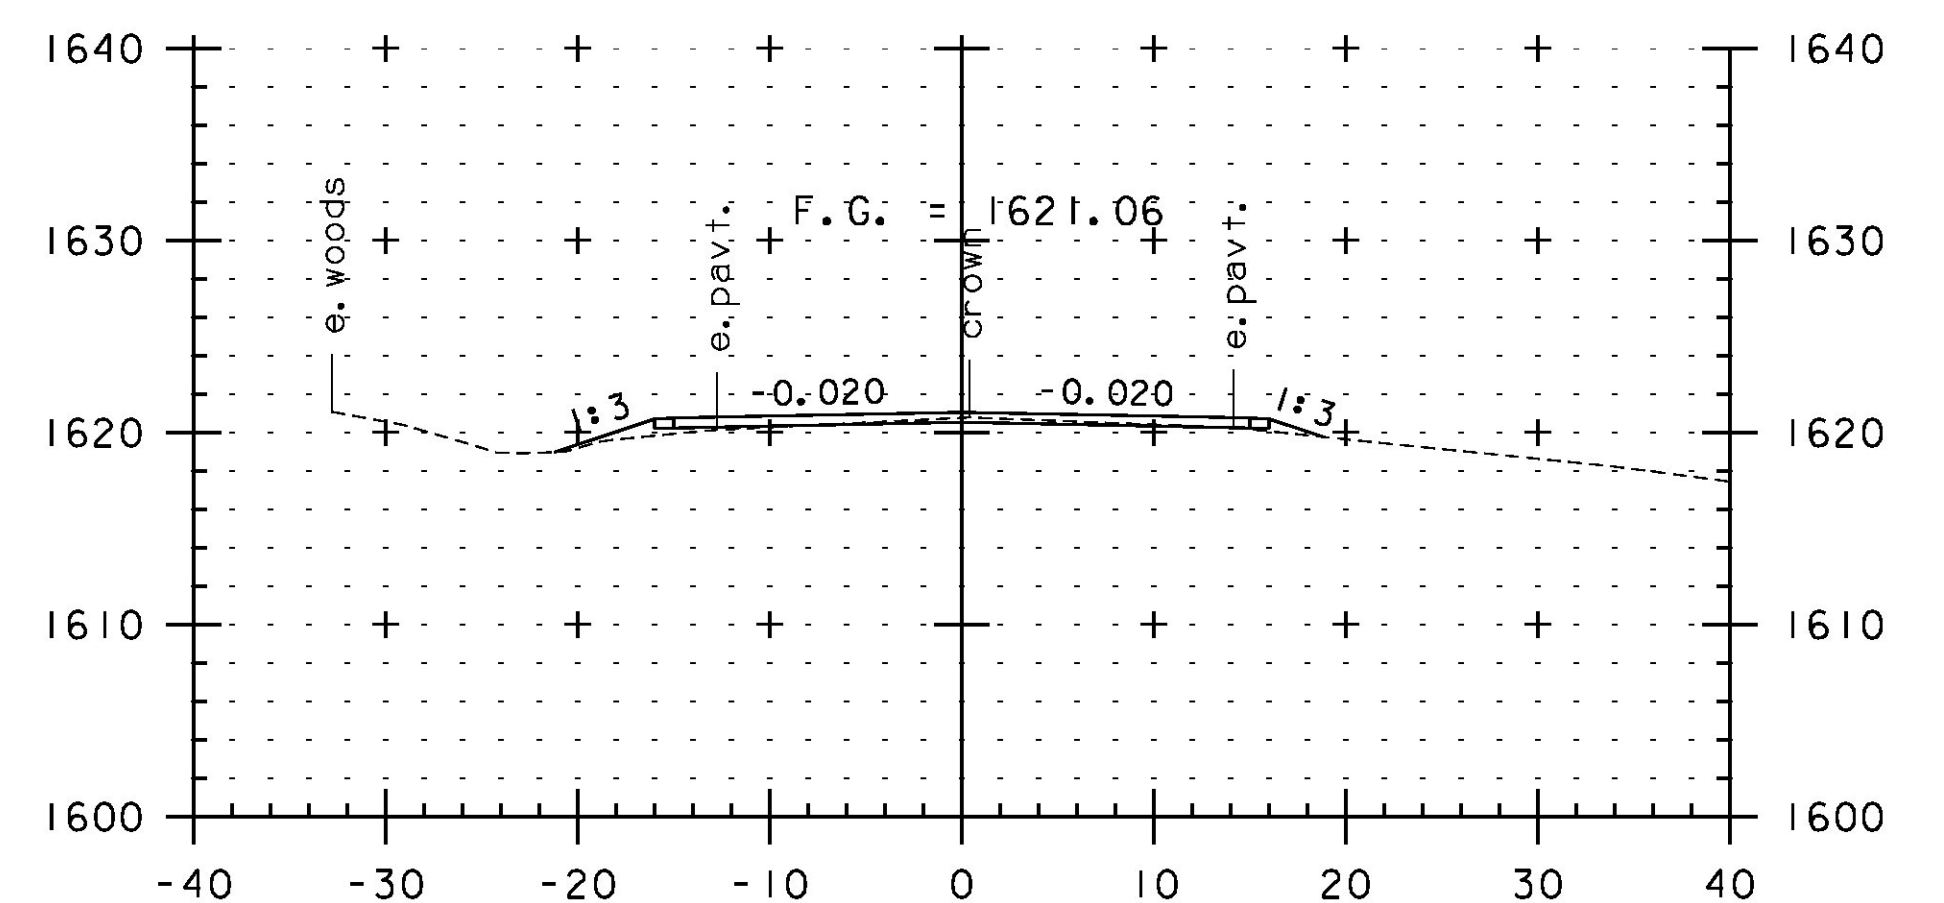

269+00



SCALE IN FEET

STA. 266+00 TO STA. 270+00

PROJECT NAME: JAY-TROY
PROJECT NUMBER: STP 2315(I)

FILE NAME: z10b232xs.dgn
PROJECT LEADER: P. SHEDD
DESIGNED BY: N. LEMAY
CROSS SECTION SHEET 60

PLOT DATE: 5/16/2014
DRAWN BY: W. GORDON
CHECKED BY: P. SHEDD
SHEET 196 OF 244