




271+50

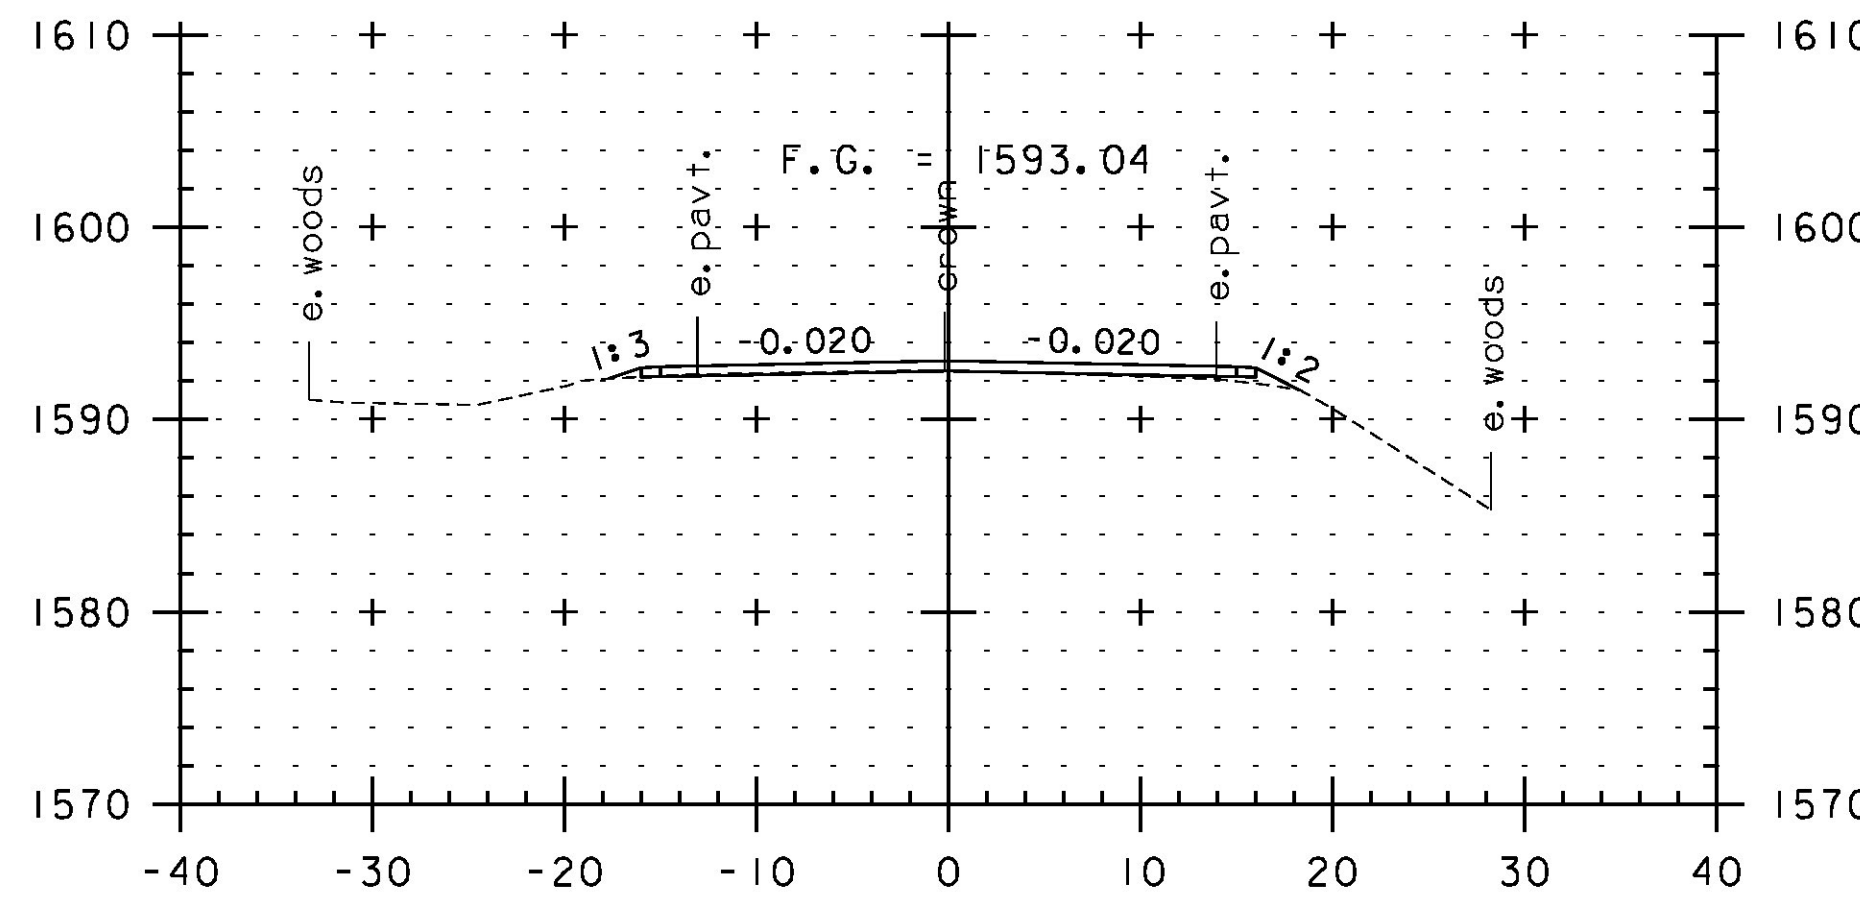


273+00

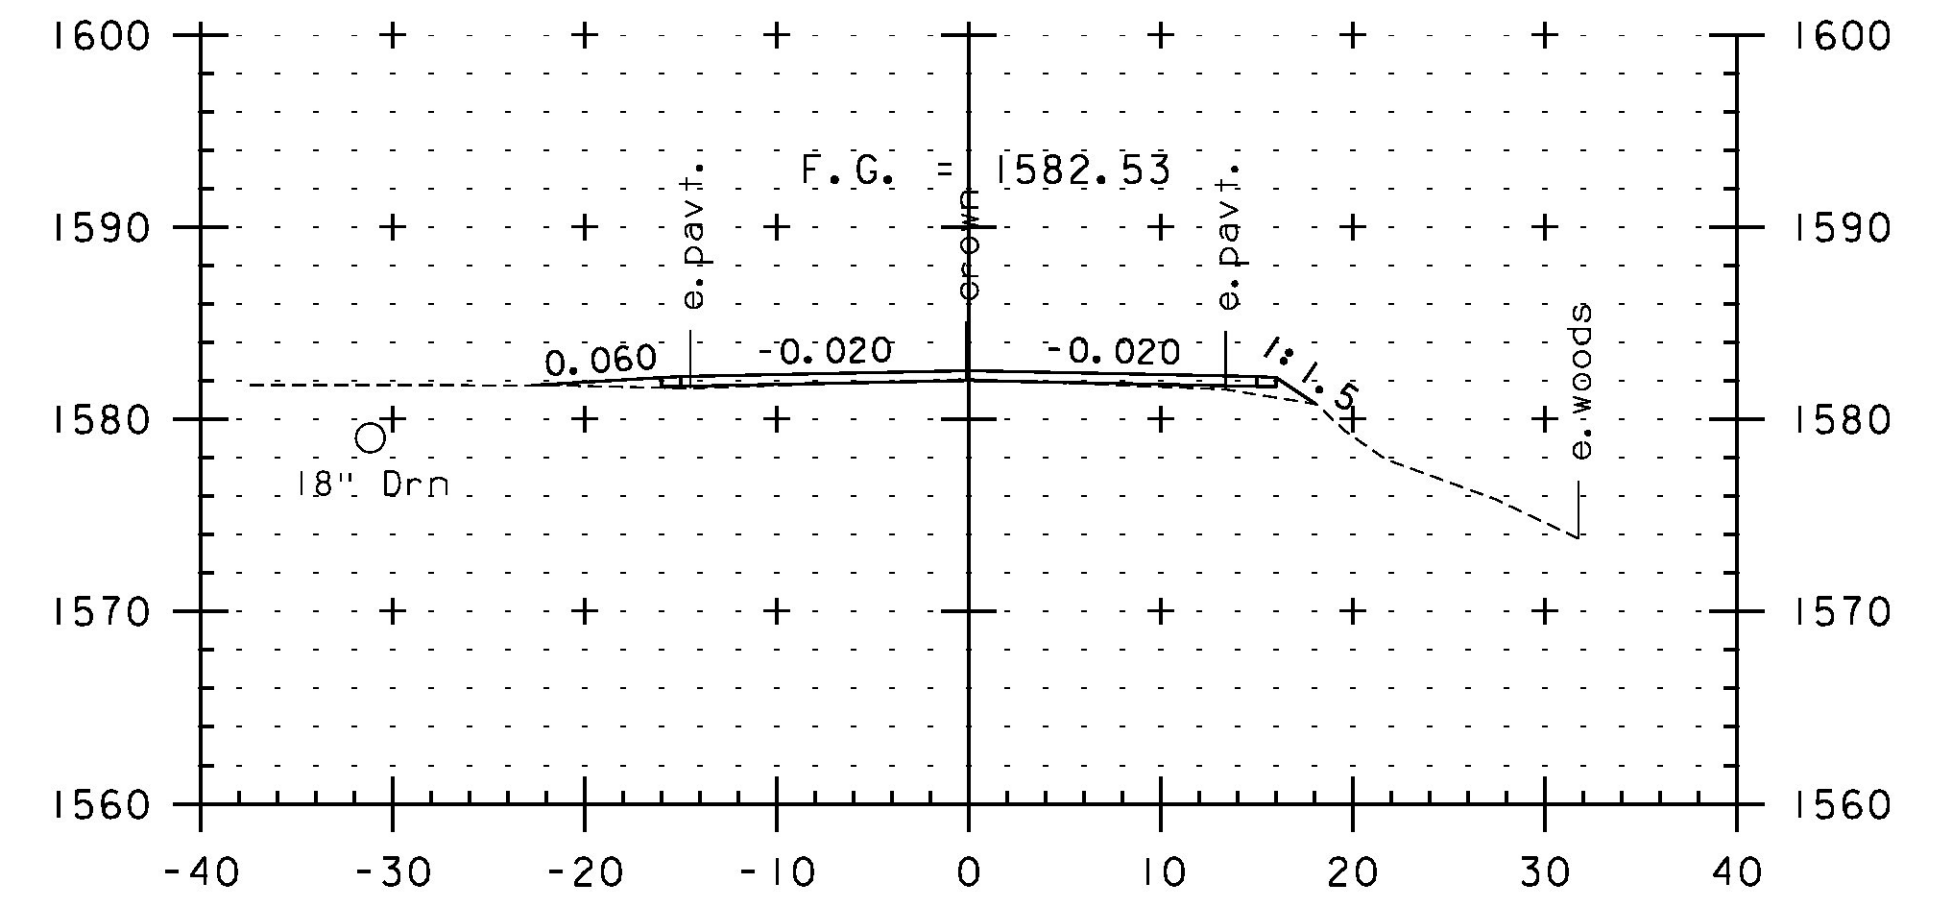


274+50

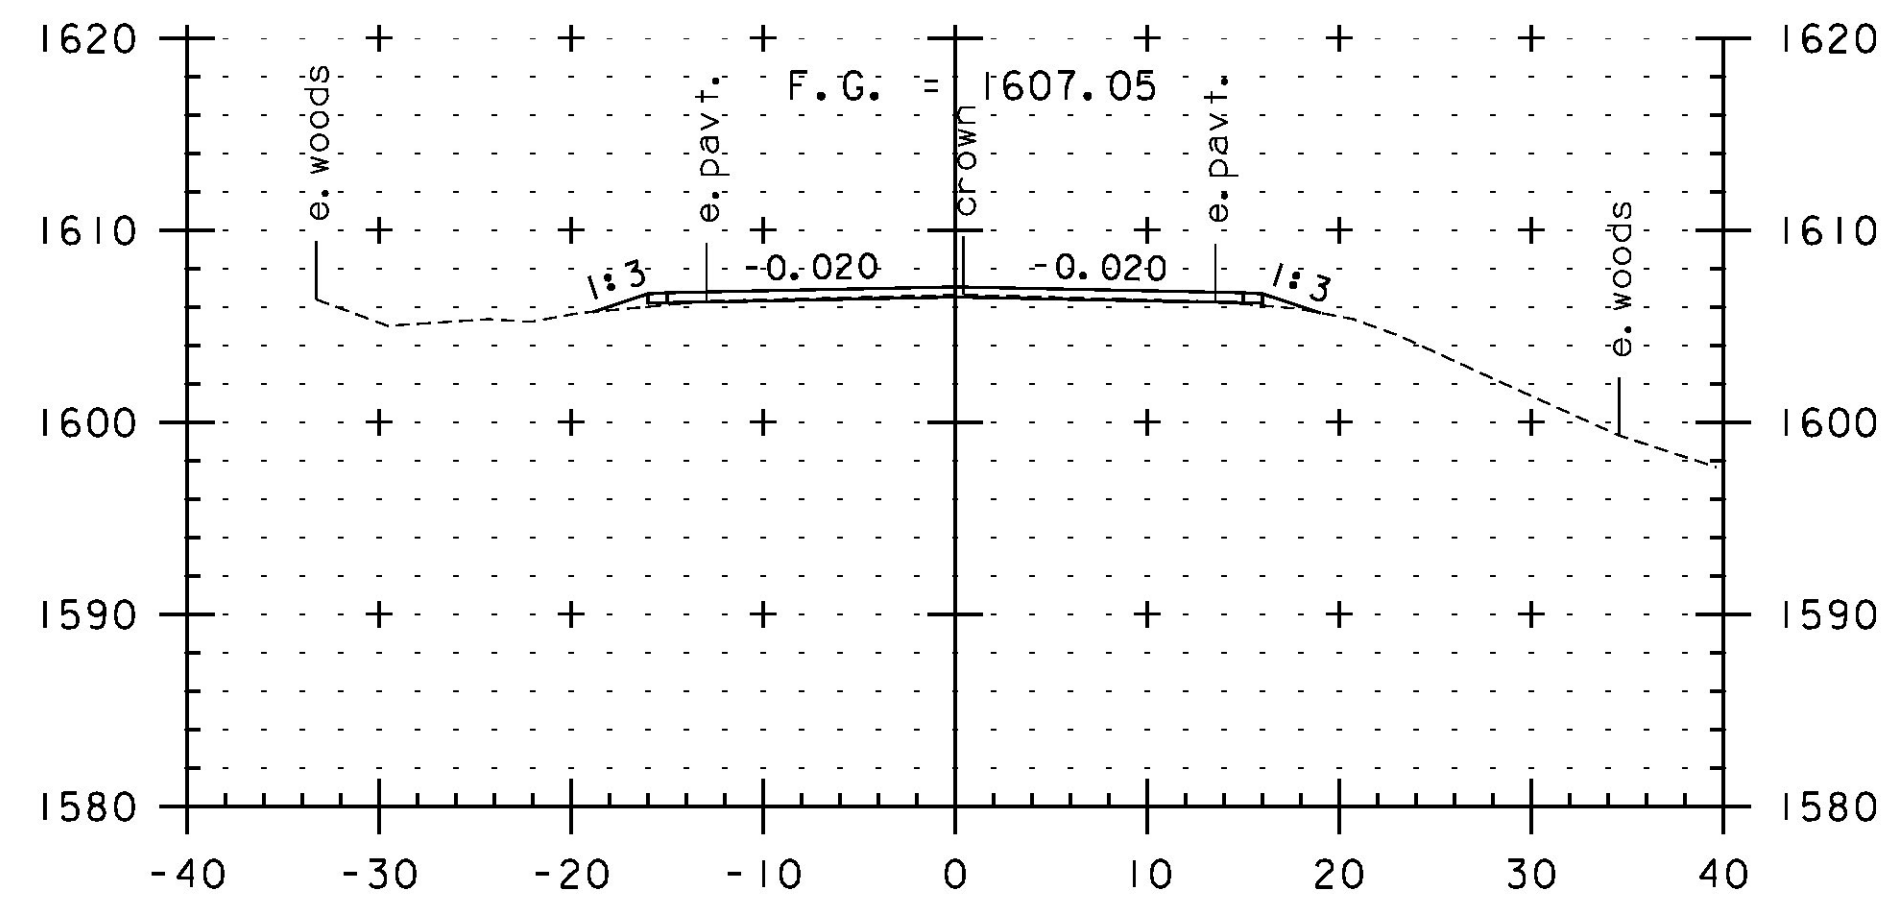


271+00

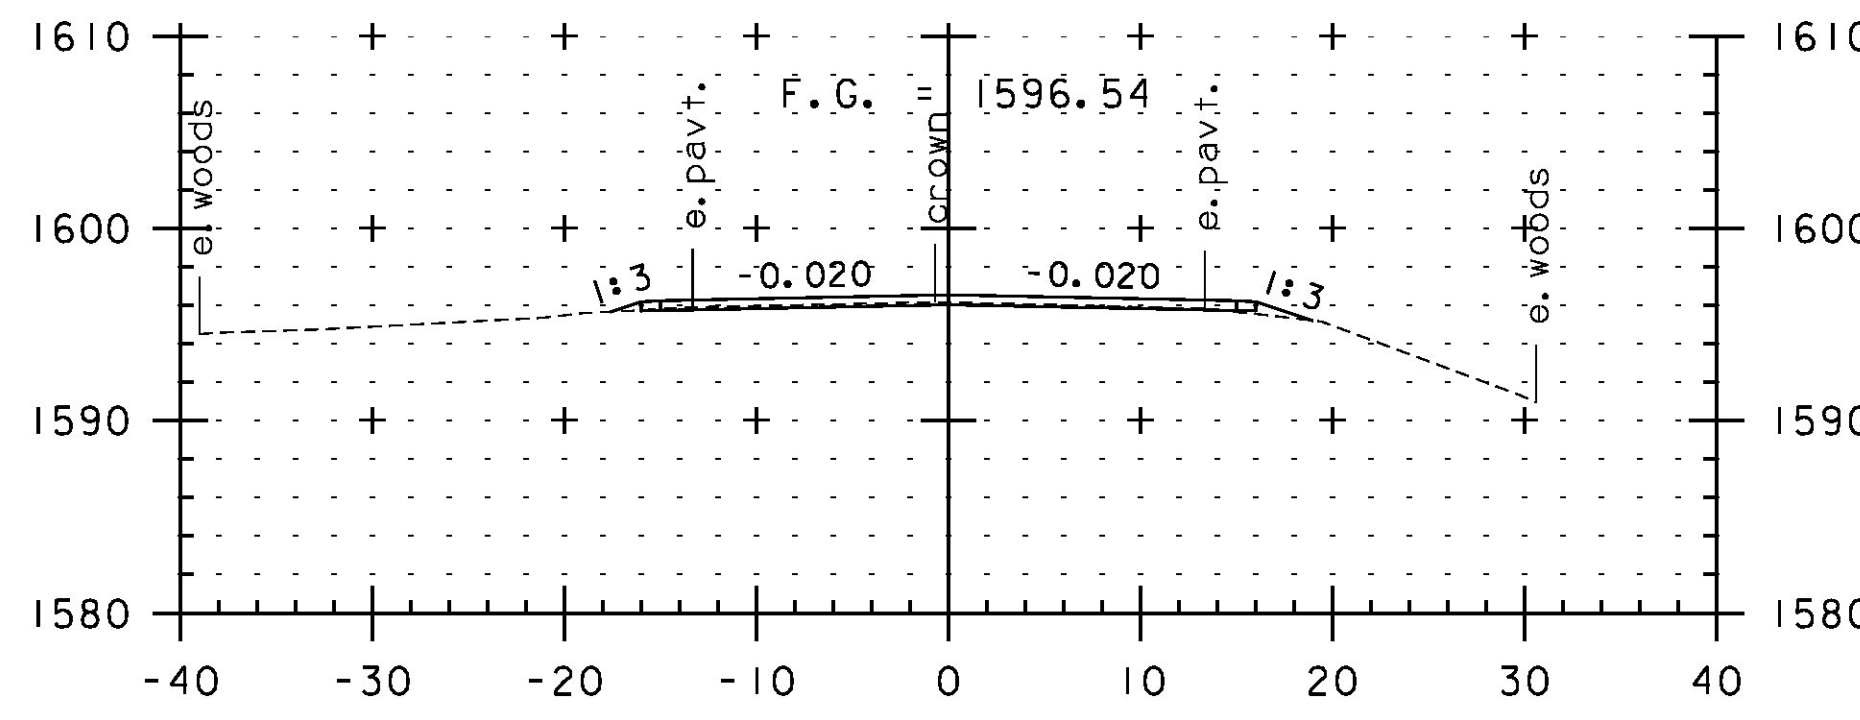


272+50

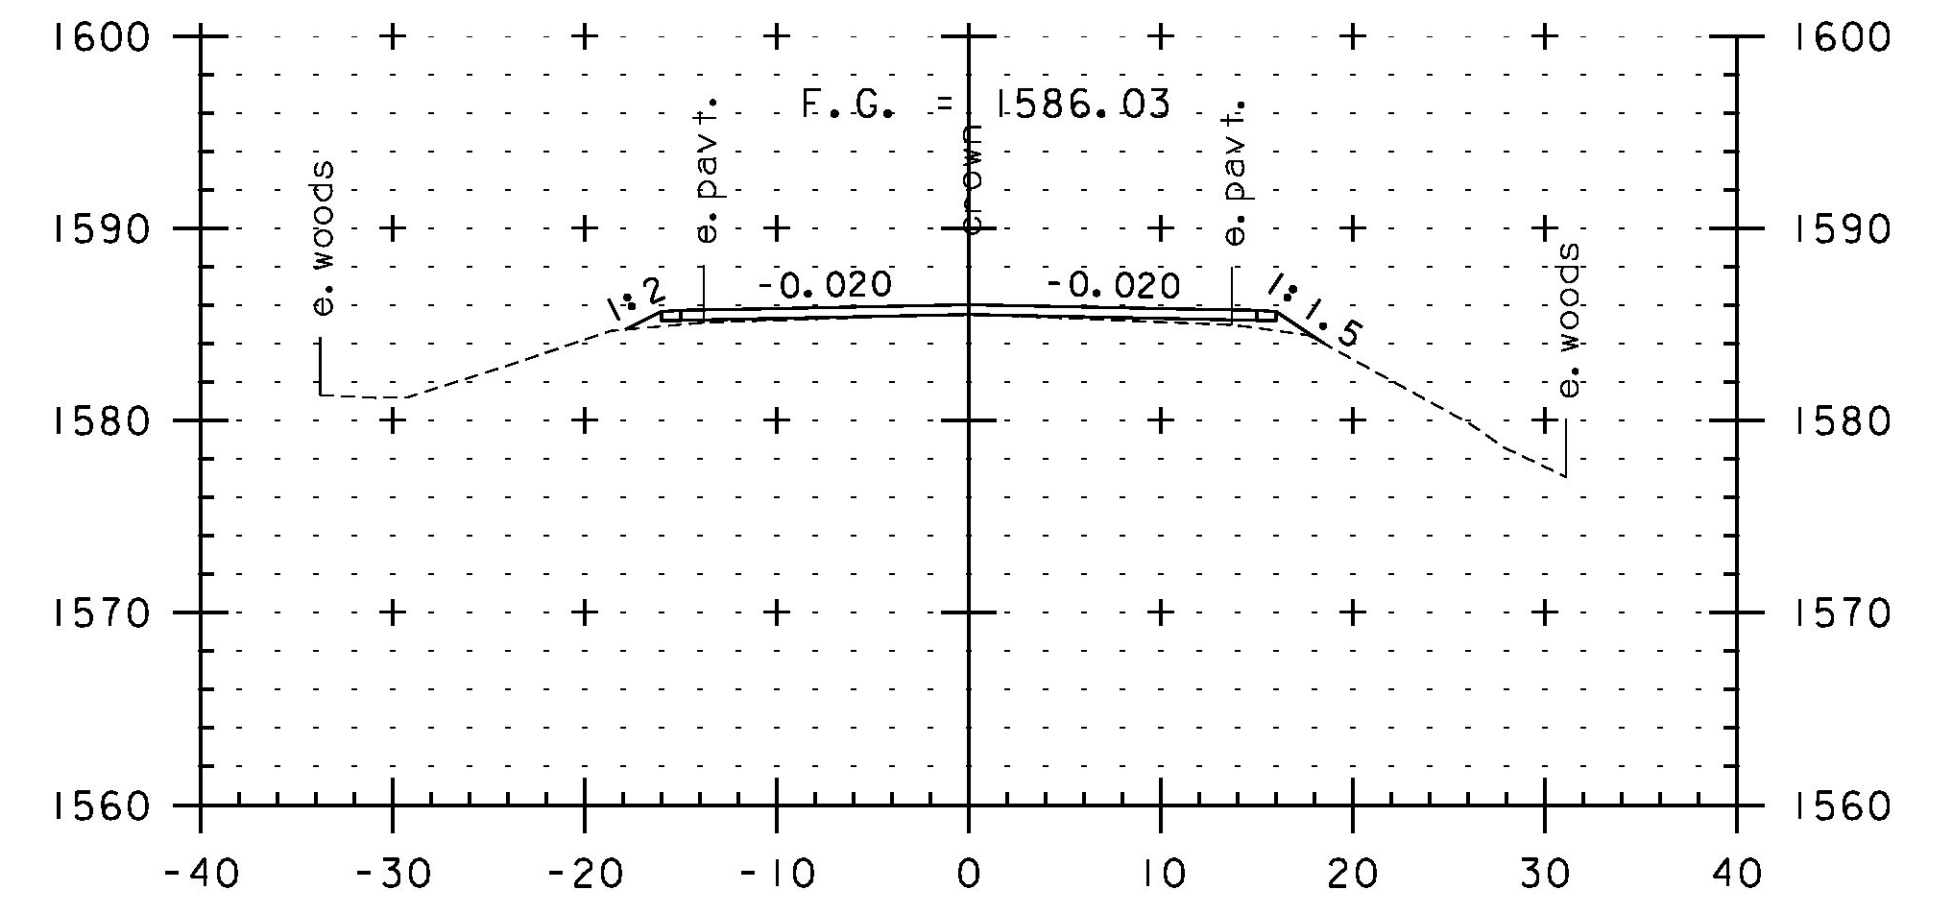


274+00

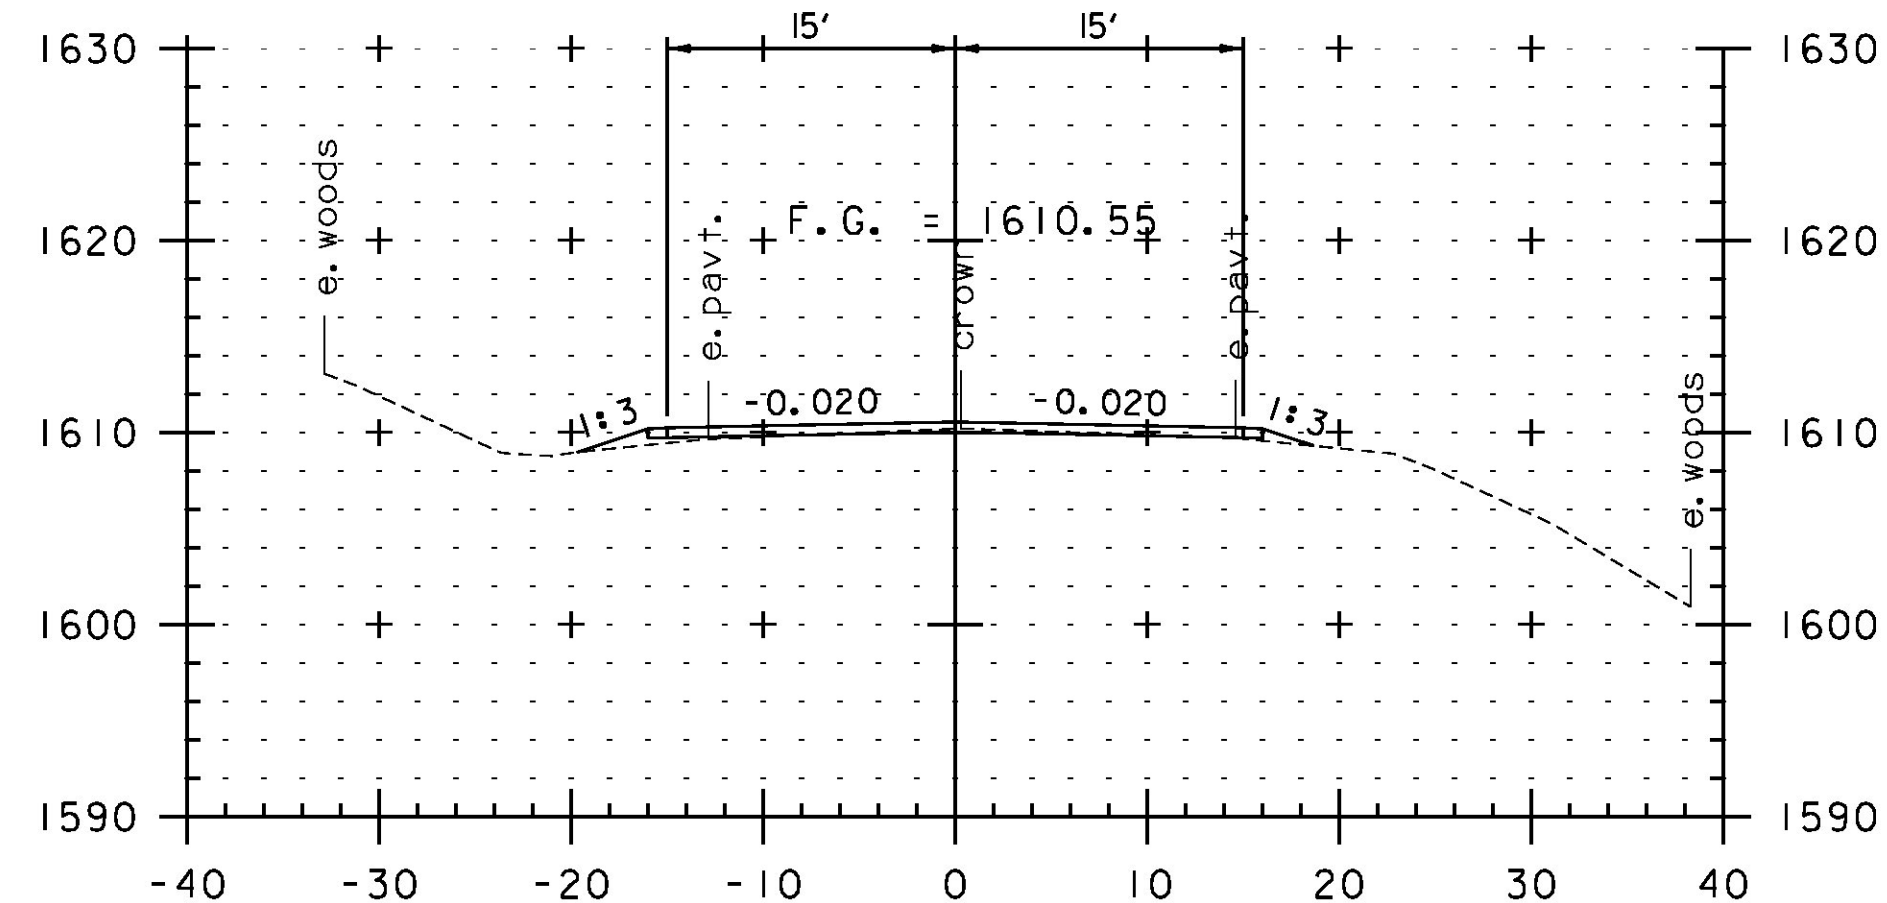

270+50

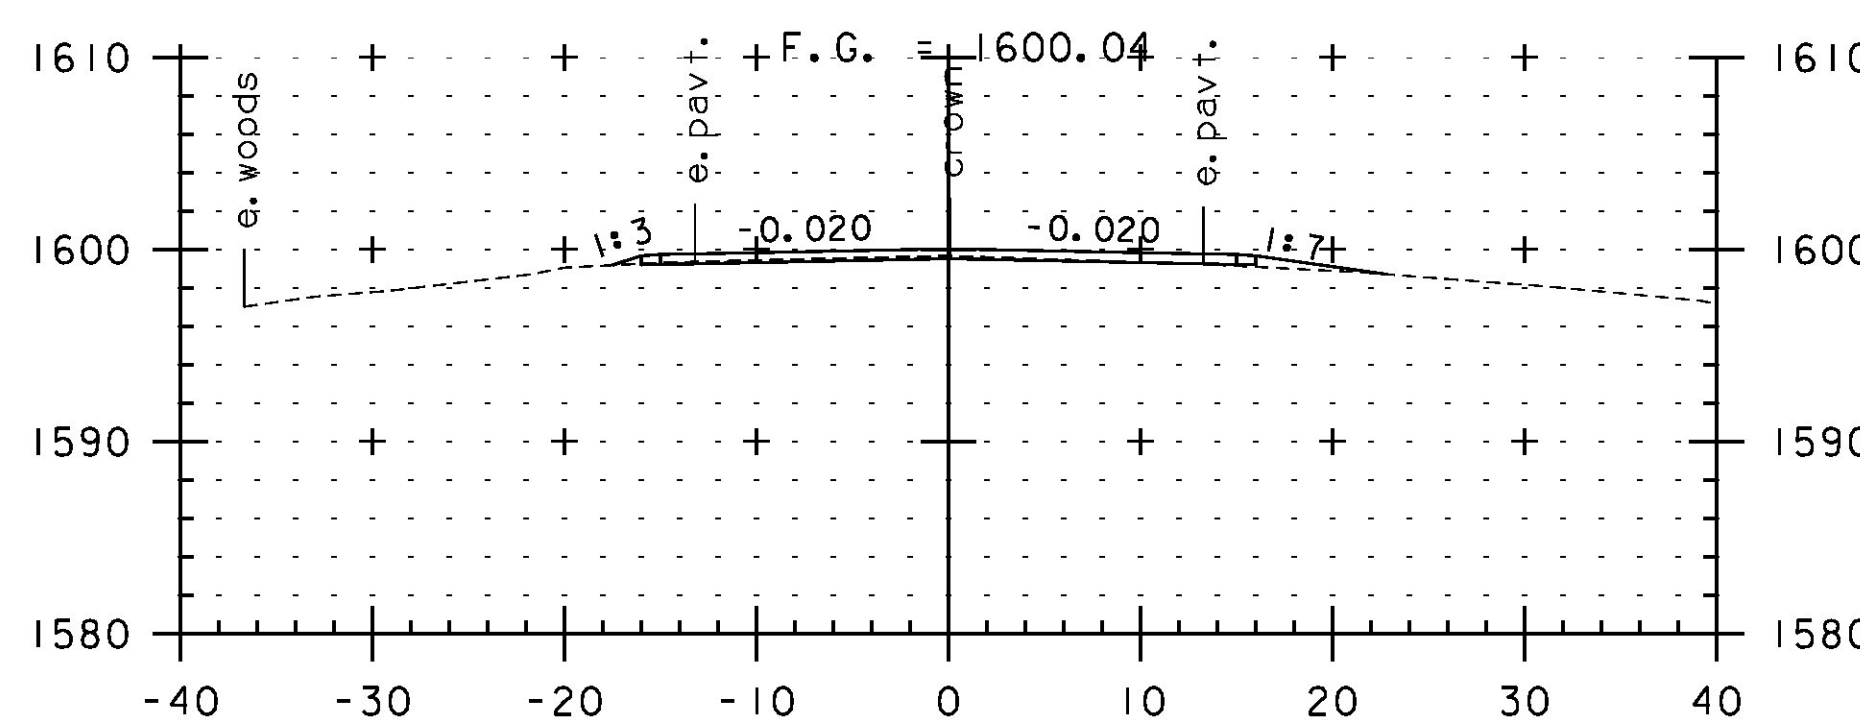

272+00

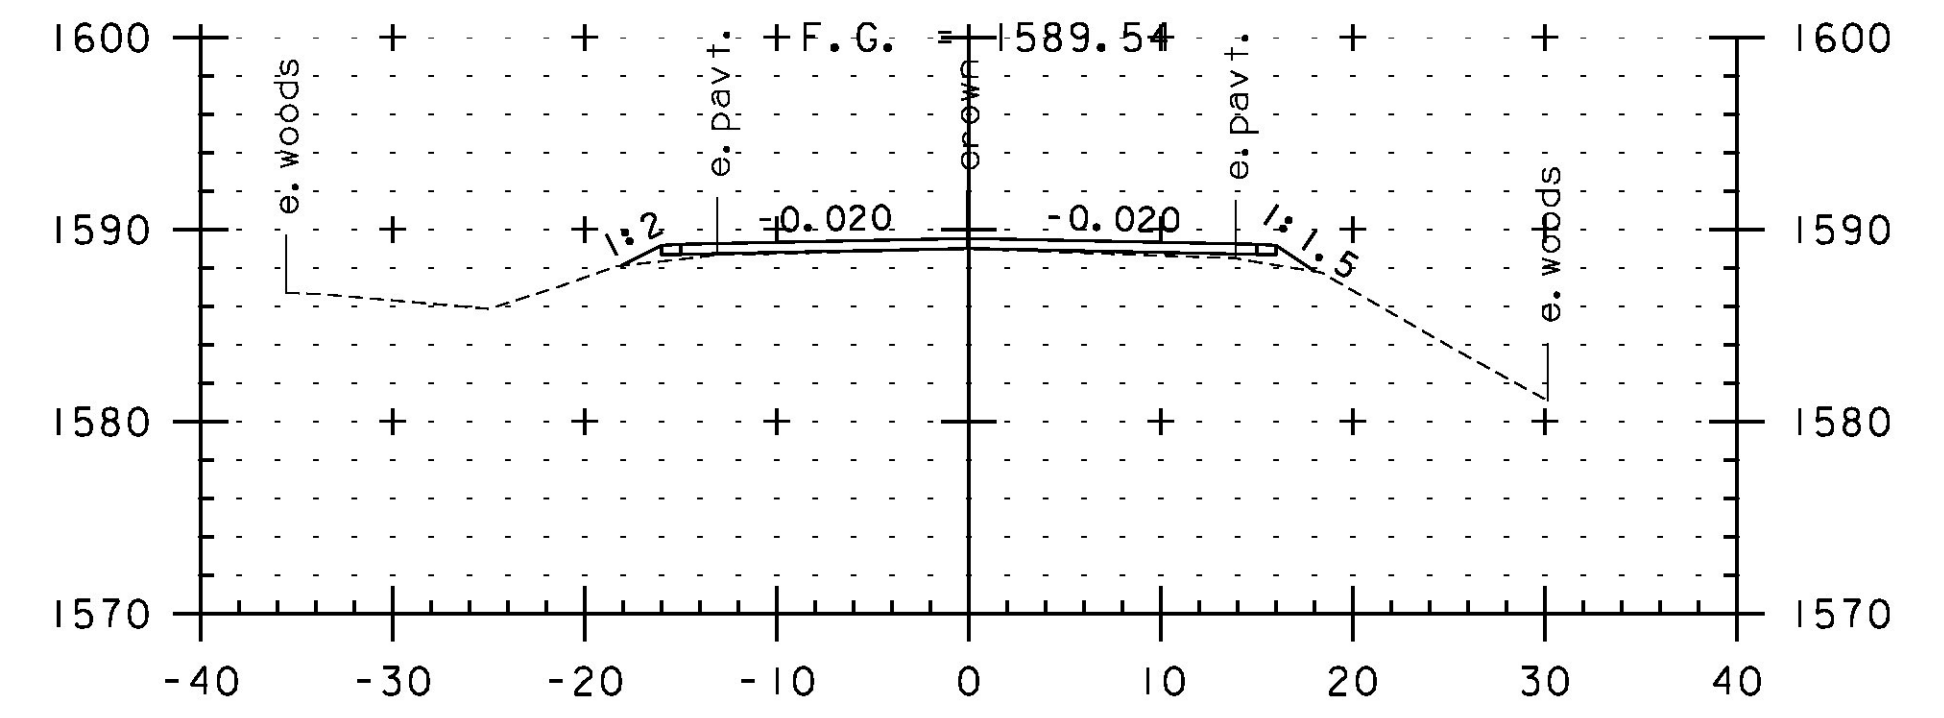

273+50



SCALE IN FEET

STA. 270+50 TO STA. 274+50

PROJECT NAME:	JAY-TROY	PLOT DATE:	5/16/2014
PROJECT NUMBER:	STP 2315(I)	DRAWN BY:	W. GORDON
FILE NAME:	z10b232xs.dgn	CHECKED BY:	P. SHEDD
PROJECT LEADER:	P. SHEDD	CROSS SECTION SHEET	61
DESIGNED BY:	N. LEMAY	SHEET	197 OF 244