




284+50

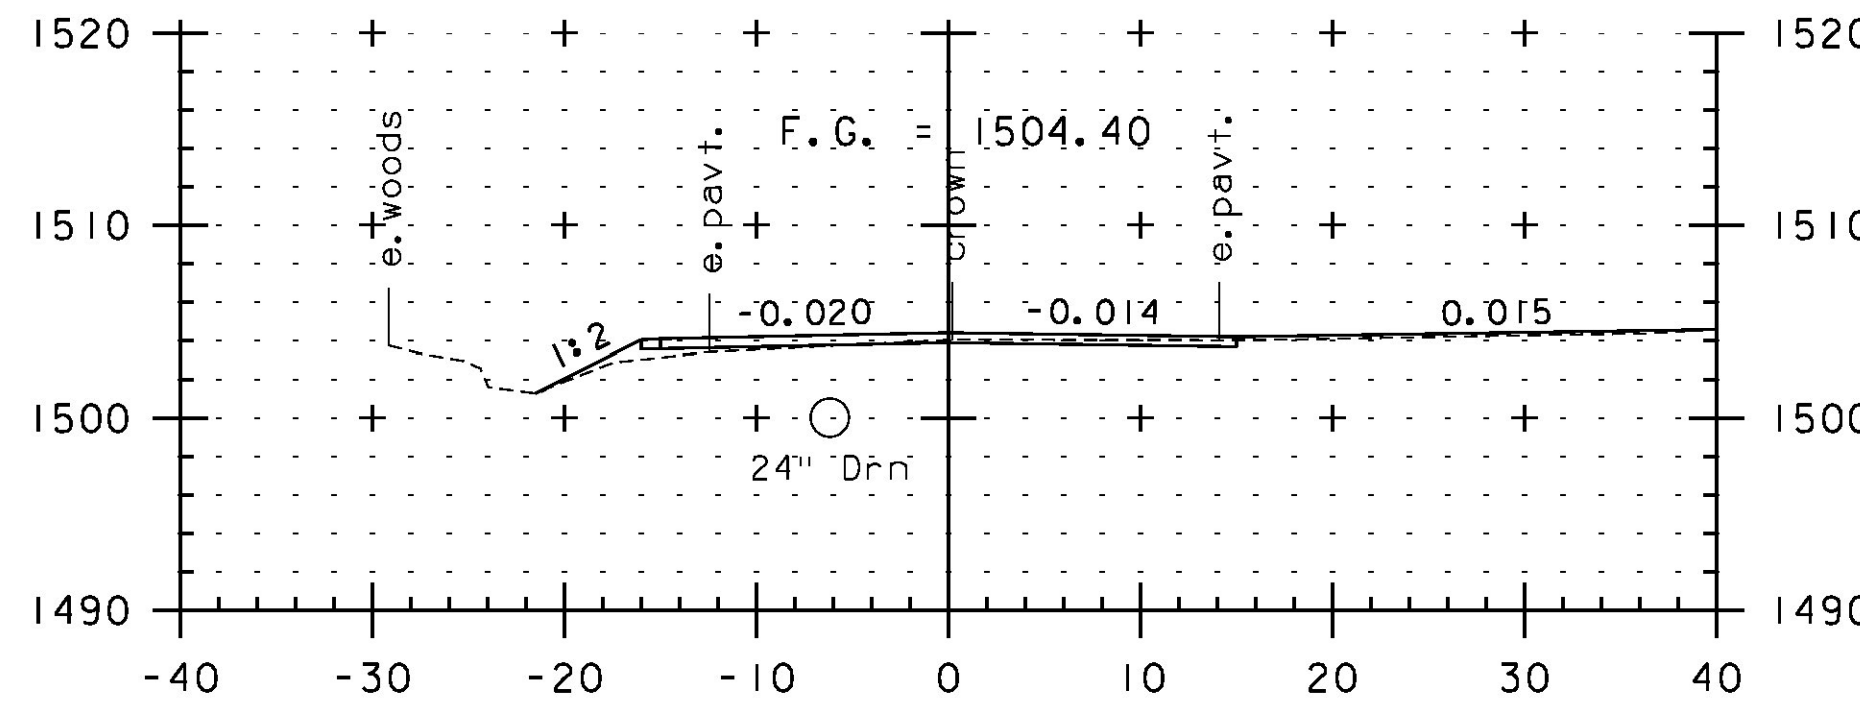


285+65
TH 21 RT

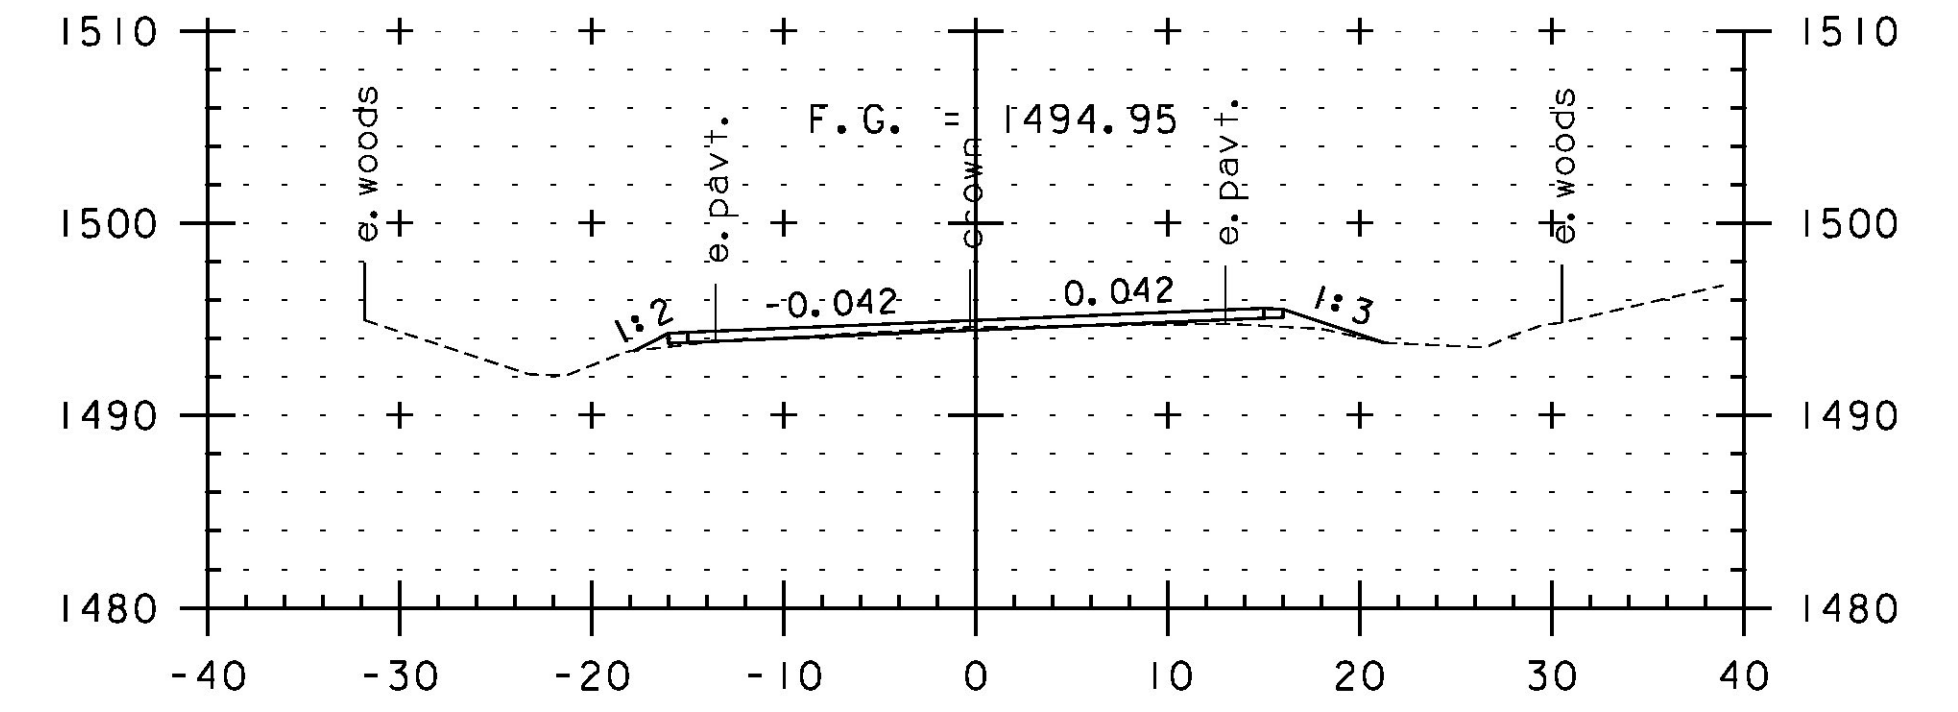


287+00

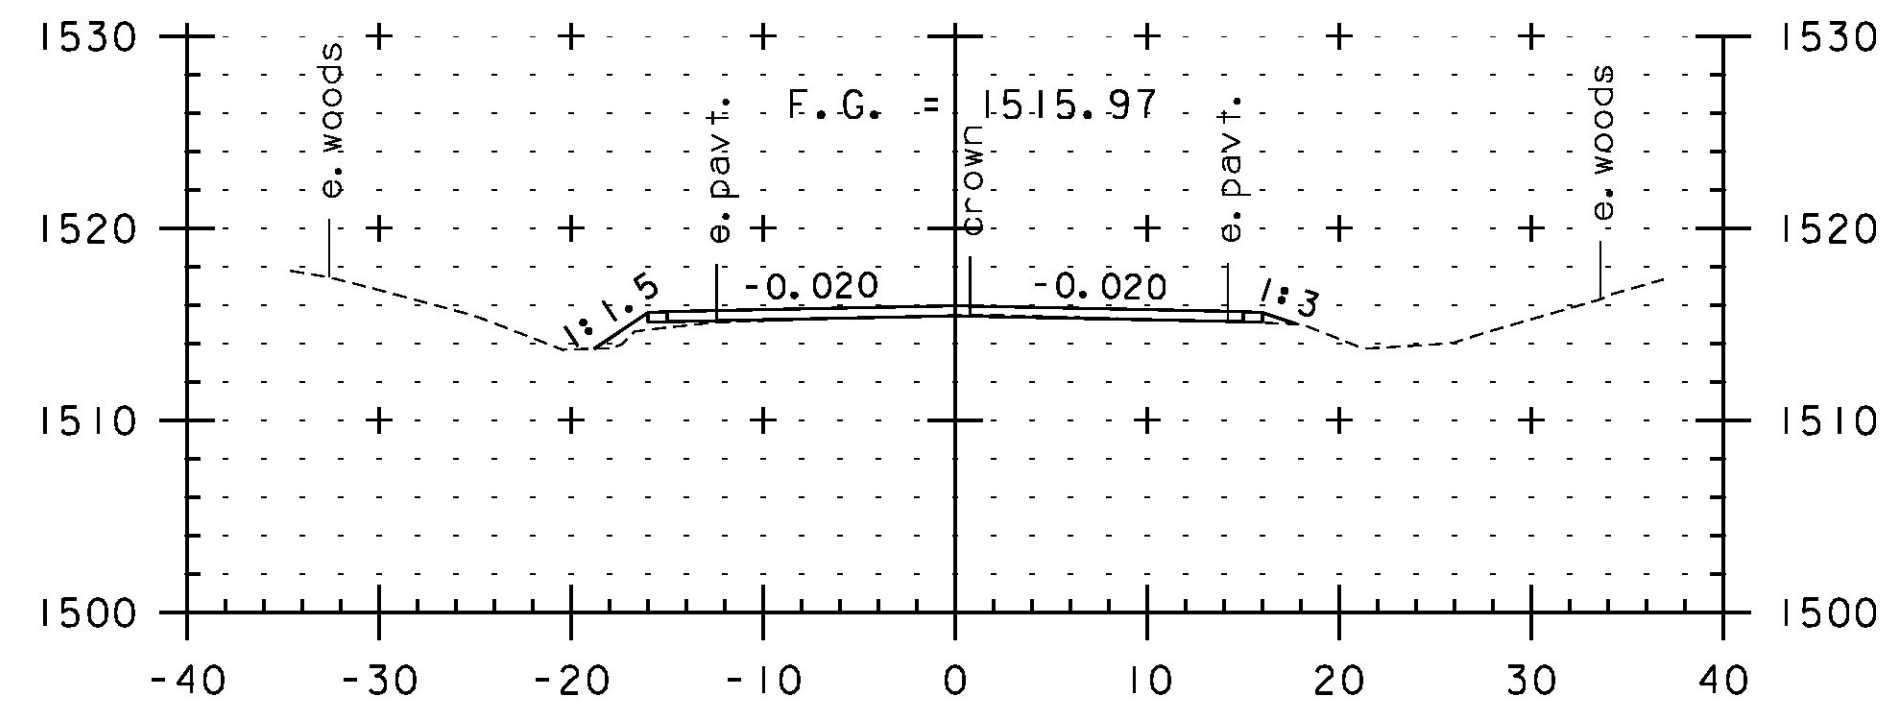


284+00

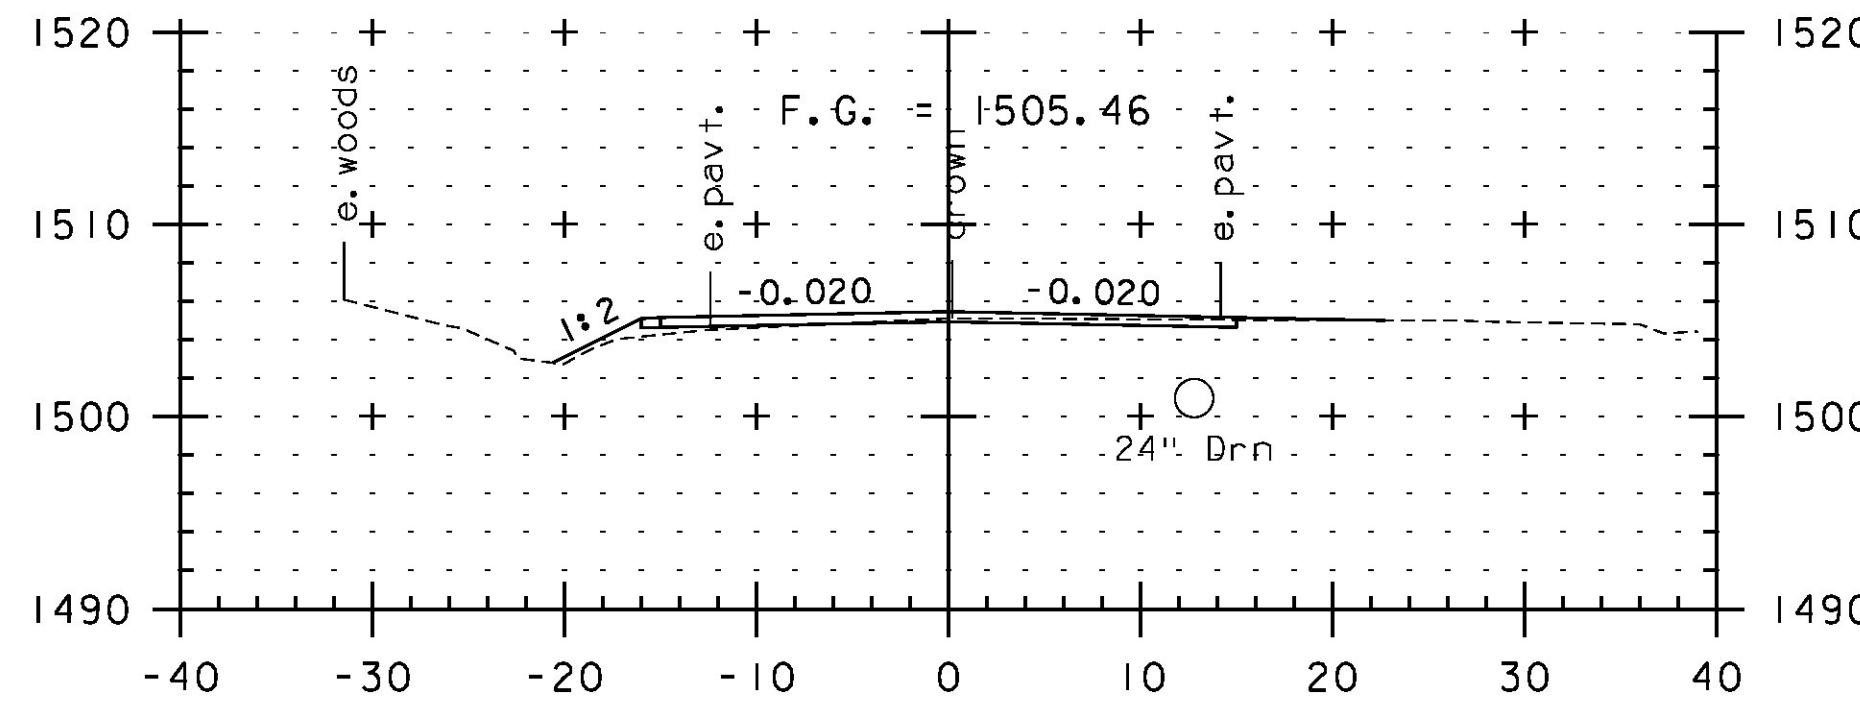


285+50

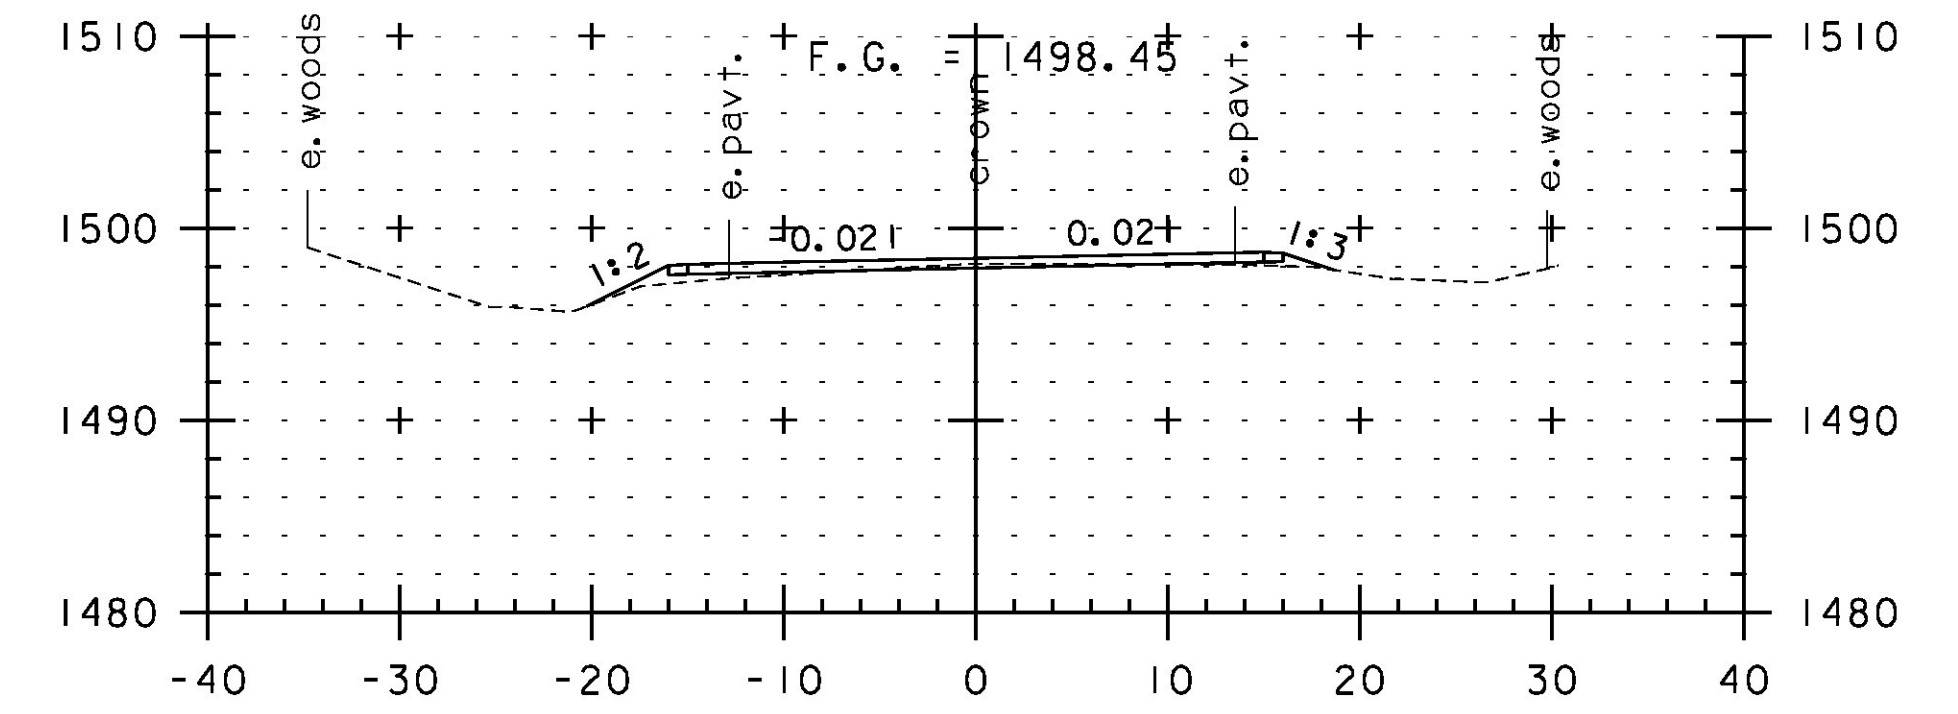


286+50

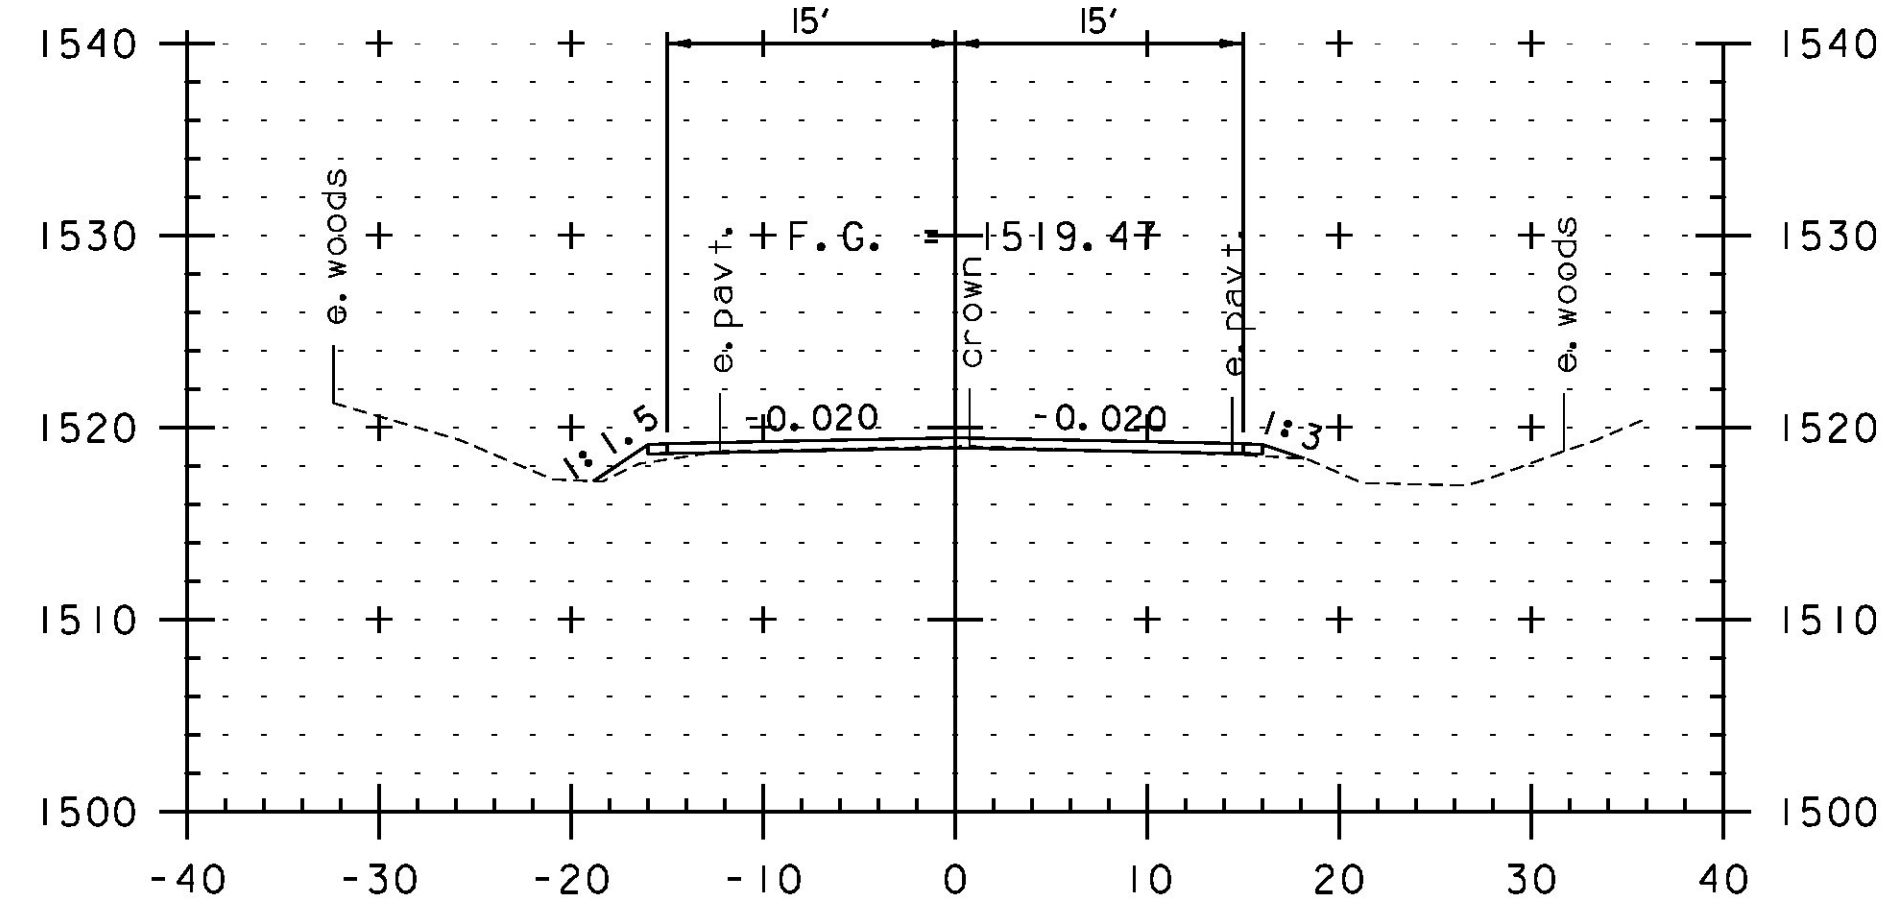

283+50

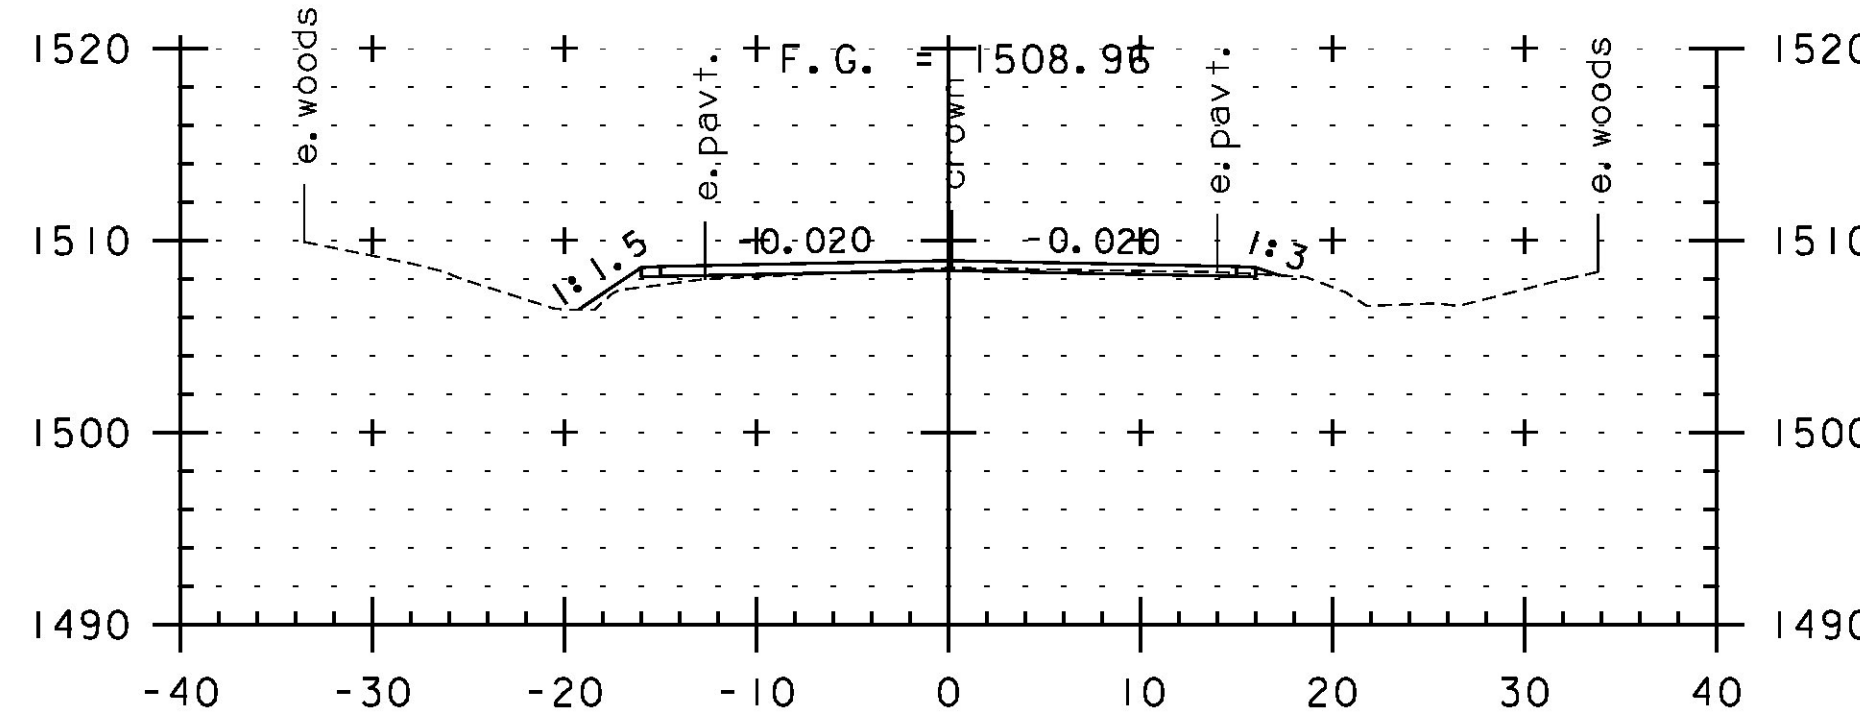

285+00

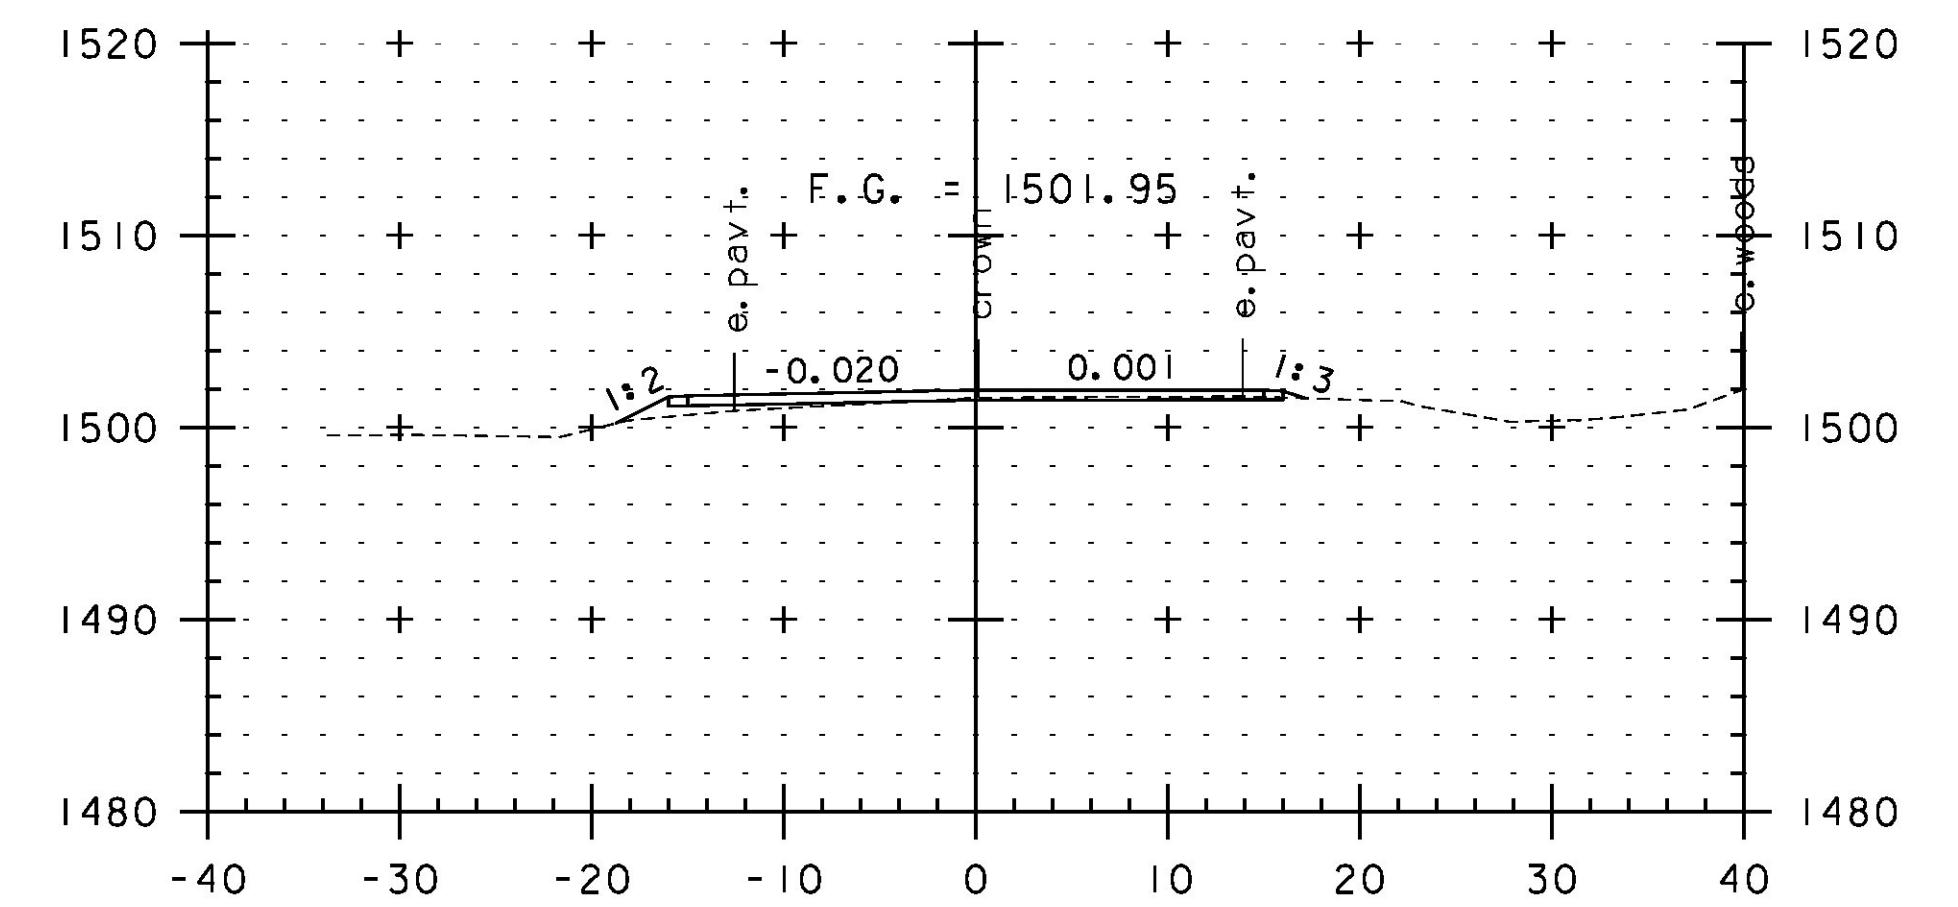

286+00



SCALE IN FEET

STA. 283+50 TO STA. 287+00

PROJECT NAME:	JAY-TROY	PLOT DATE:	5/16/2014
PROJECT NUMBER:	STP 2315(I)	DRAWN BY:	W. GORDON
FILE NAME:	z10b232xs.dgn	CHECKED BY:	P. SHEDD
PROJECT LEADER:	P. SHEDD	CROSS SECTION SHEET	64
DESIGNED BY:	N. LEMAY	SHEET	200 OF 244