




306+00

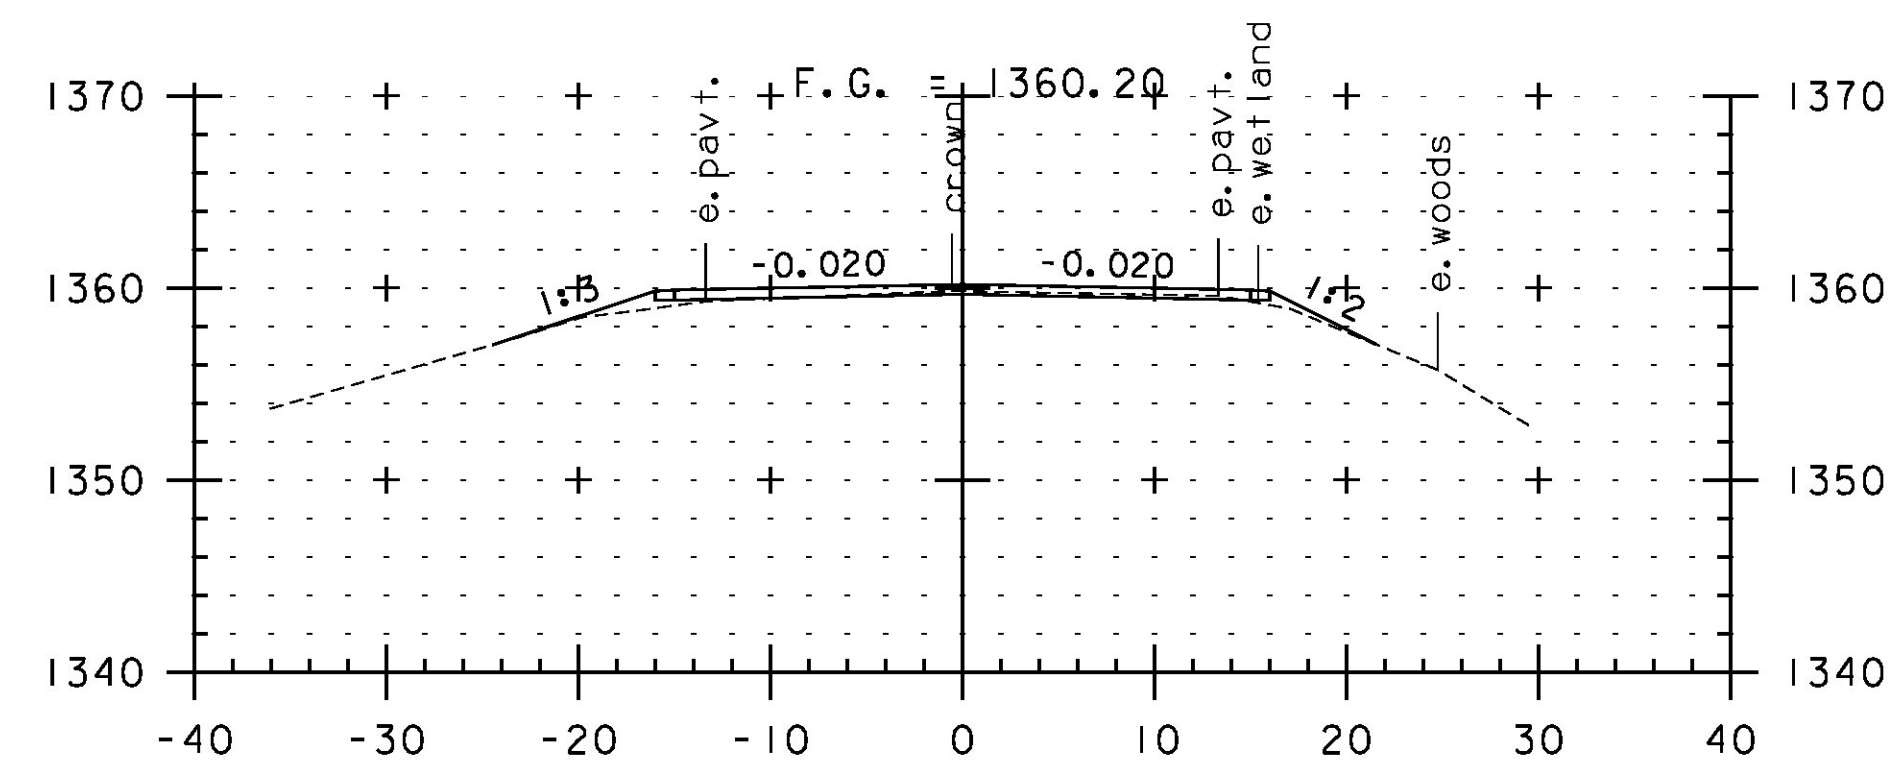


307+50

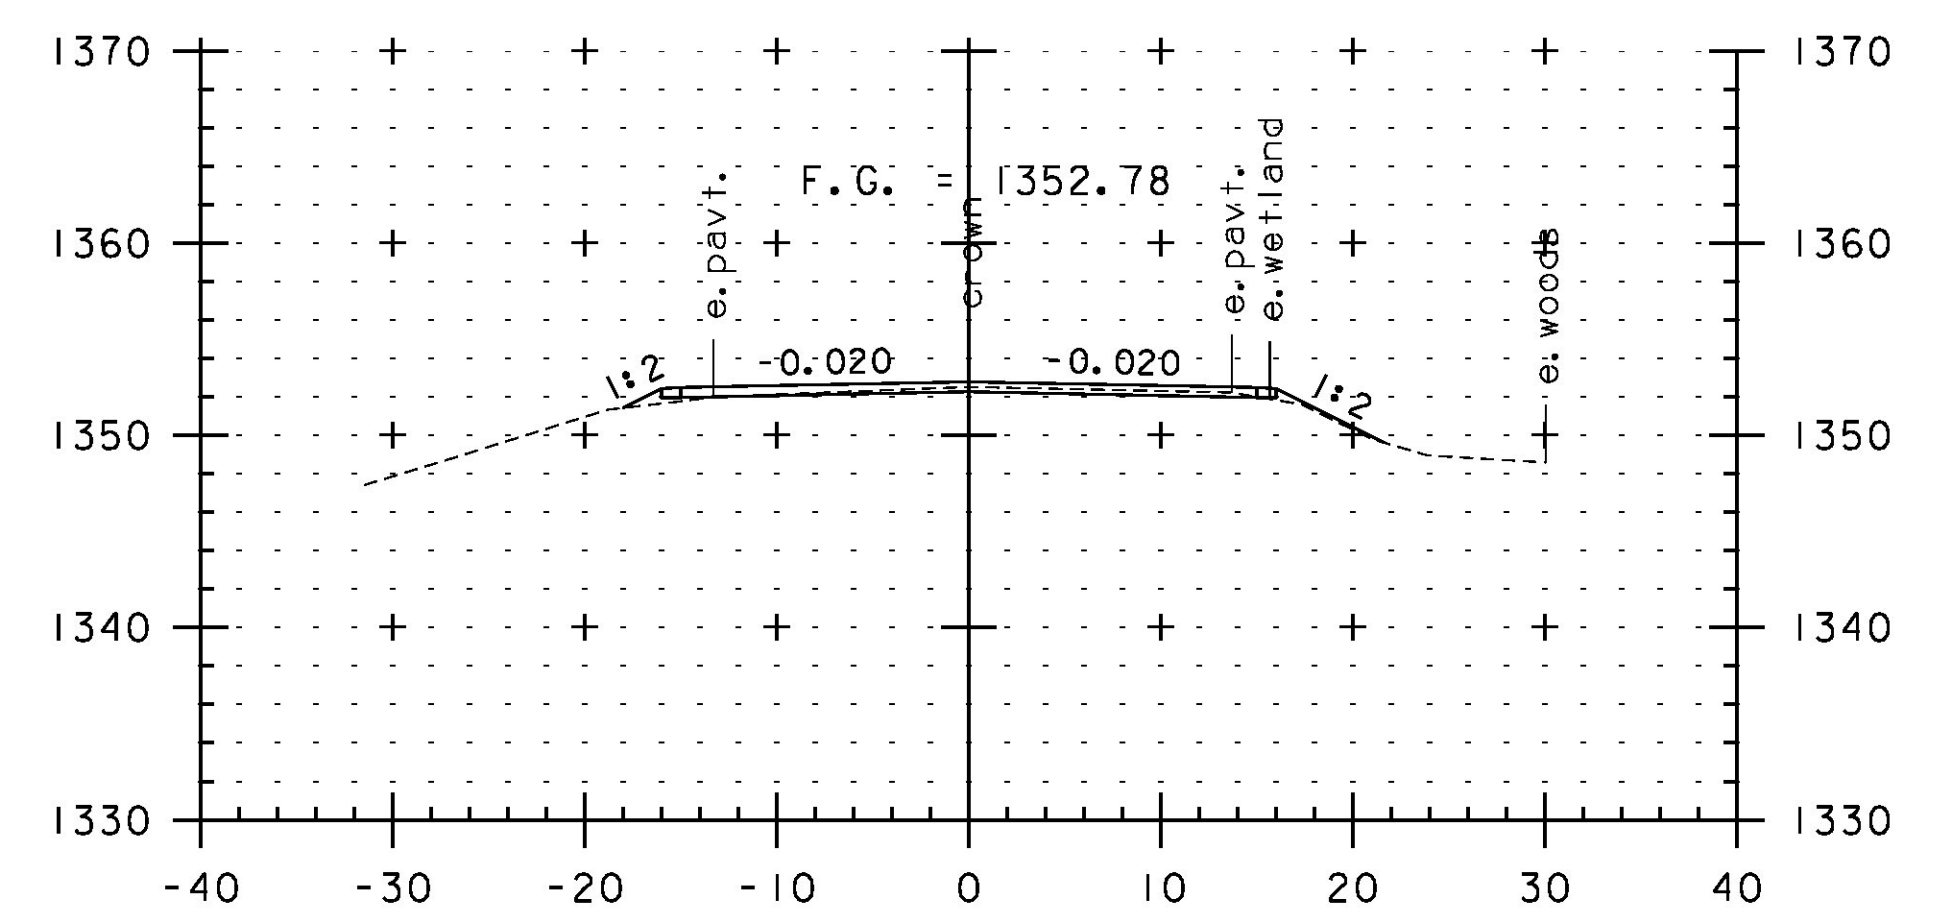


309+00

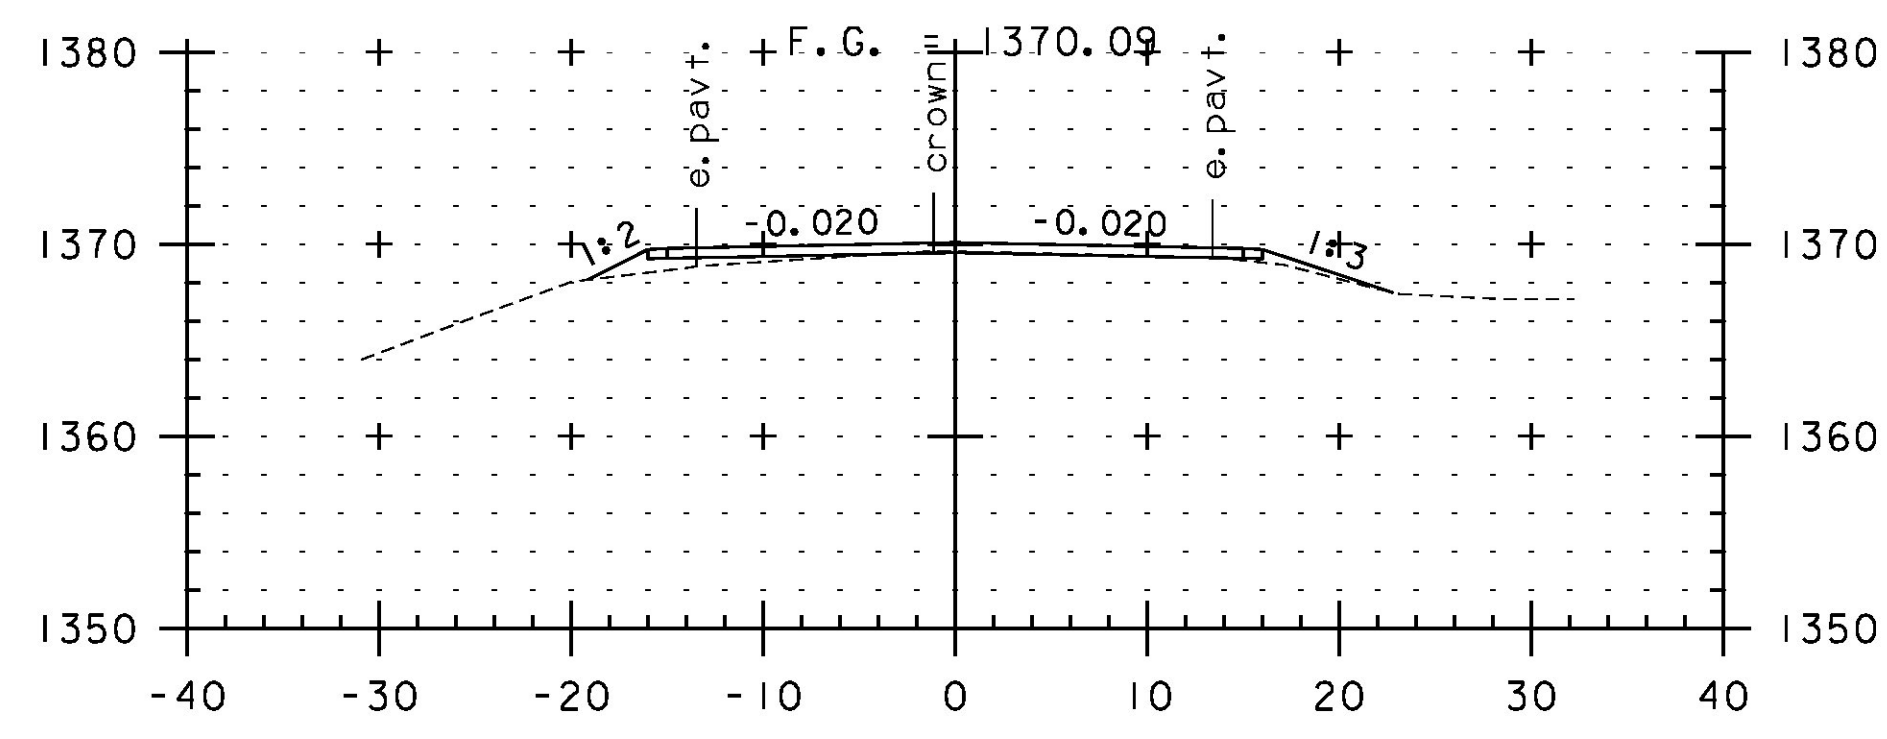


305+50

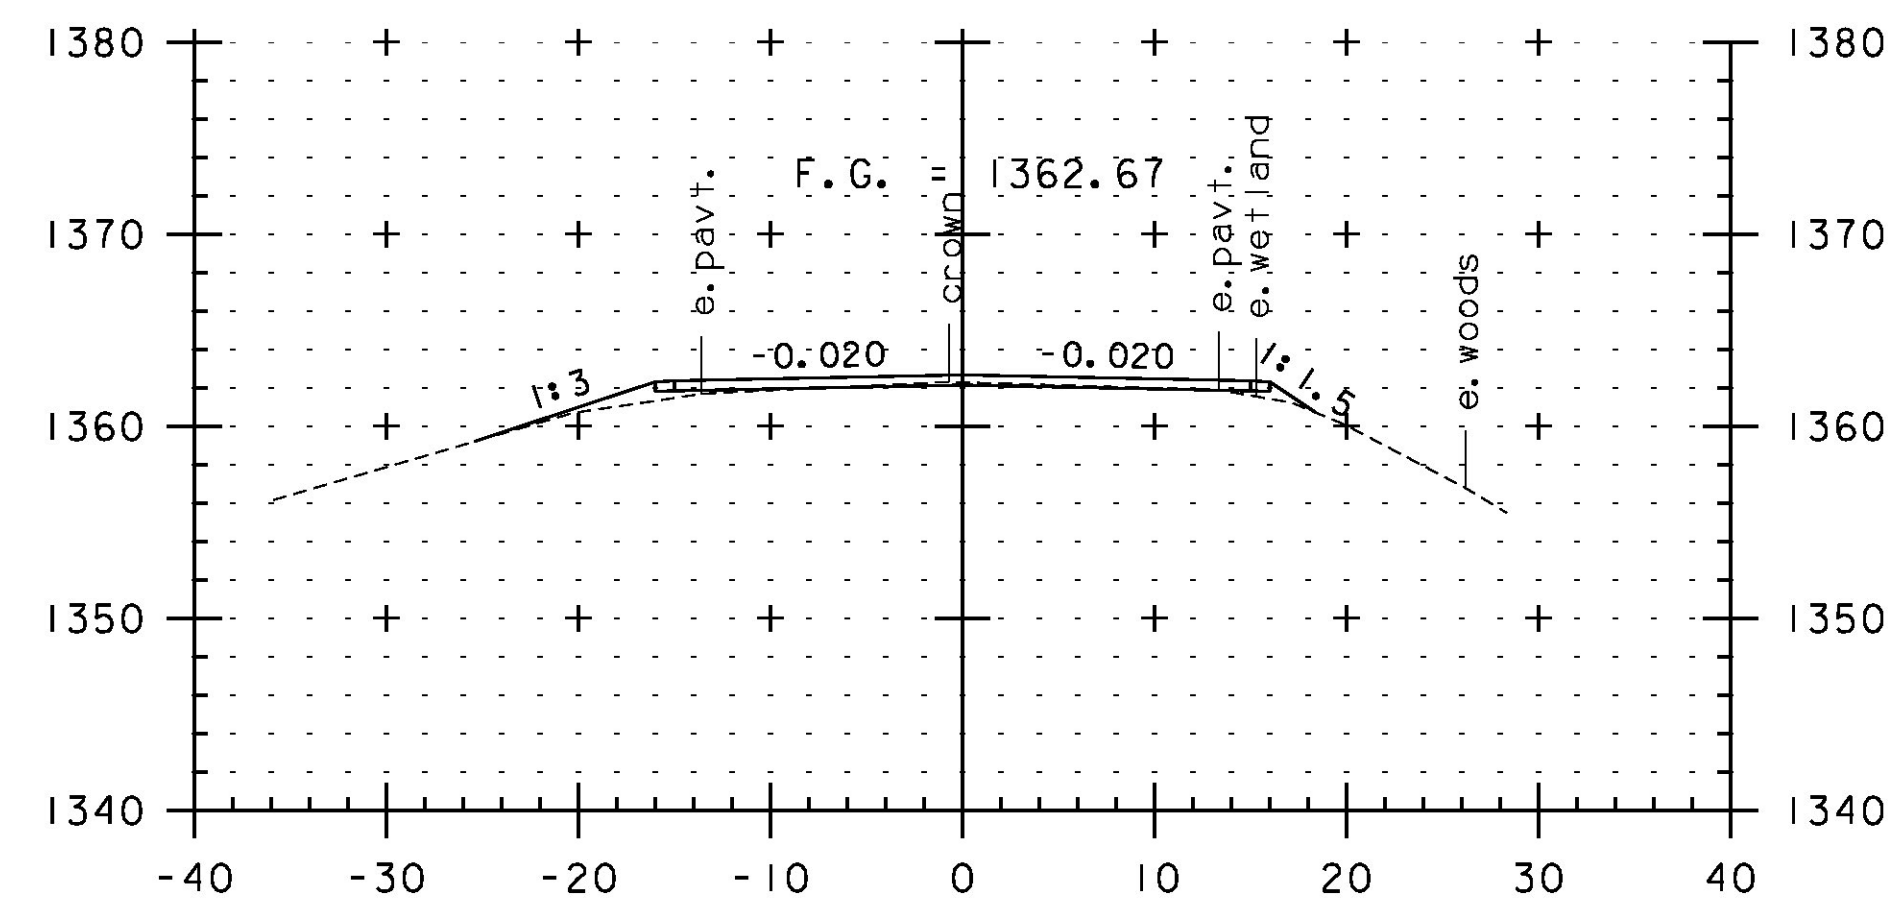


307+00

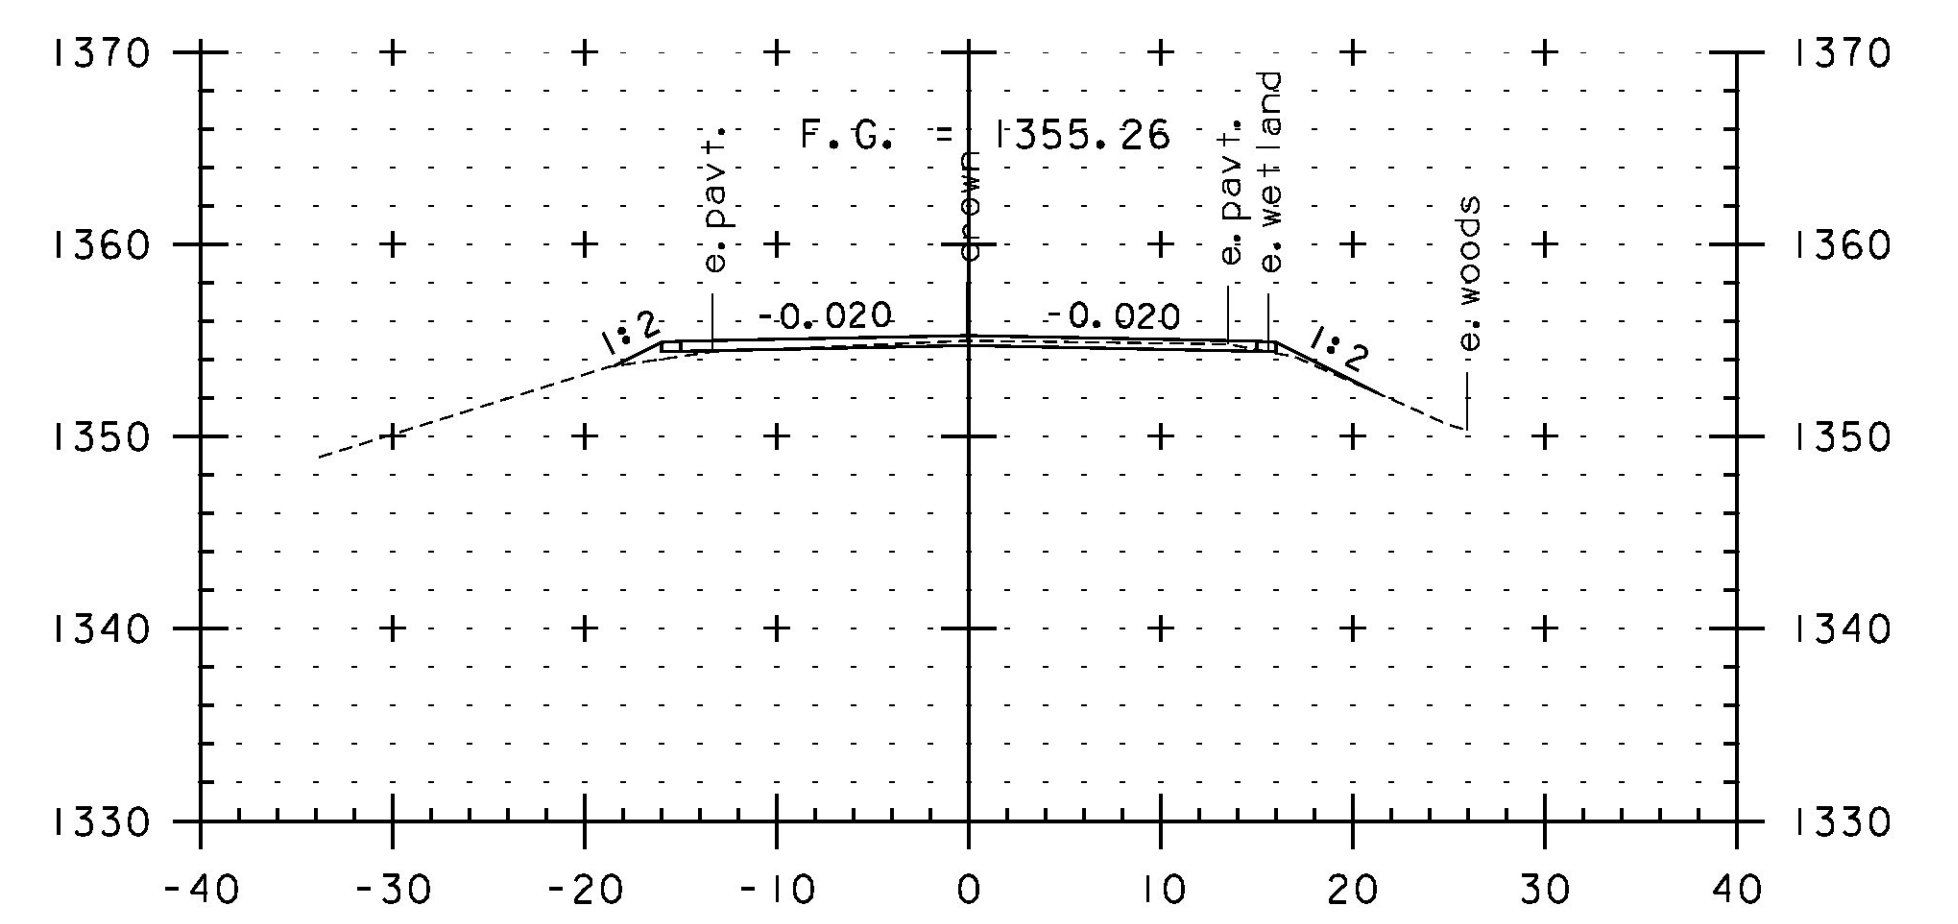


308+00

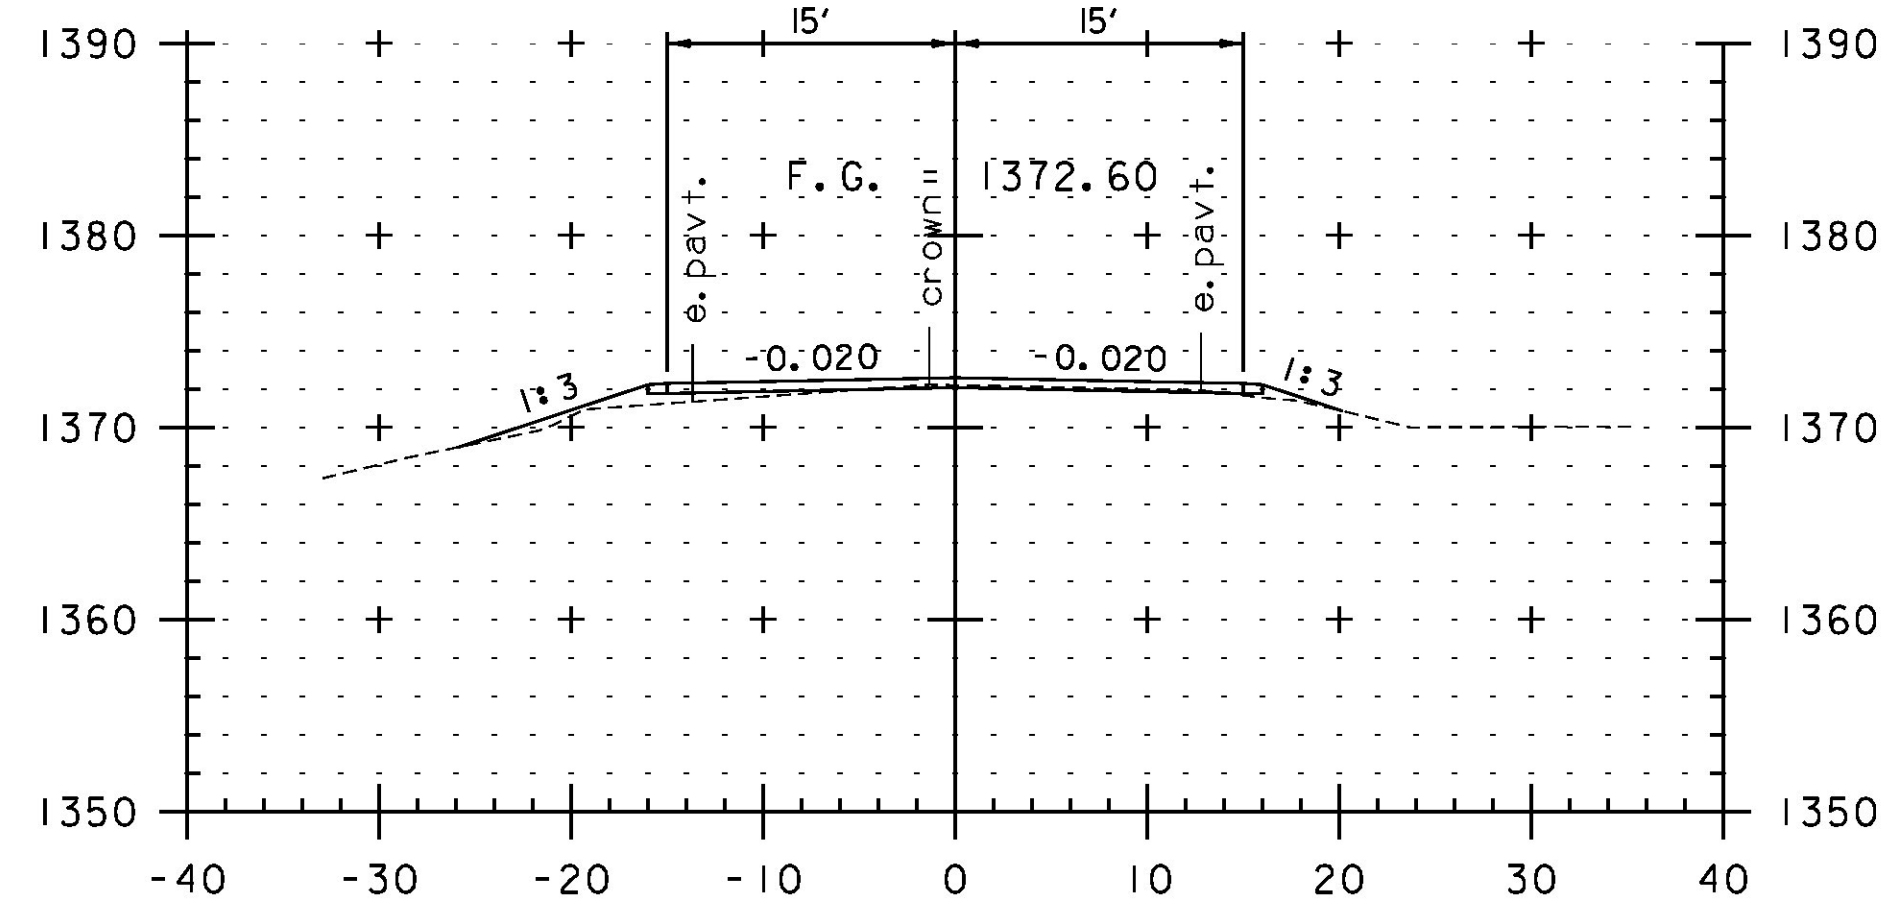


305+00

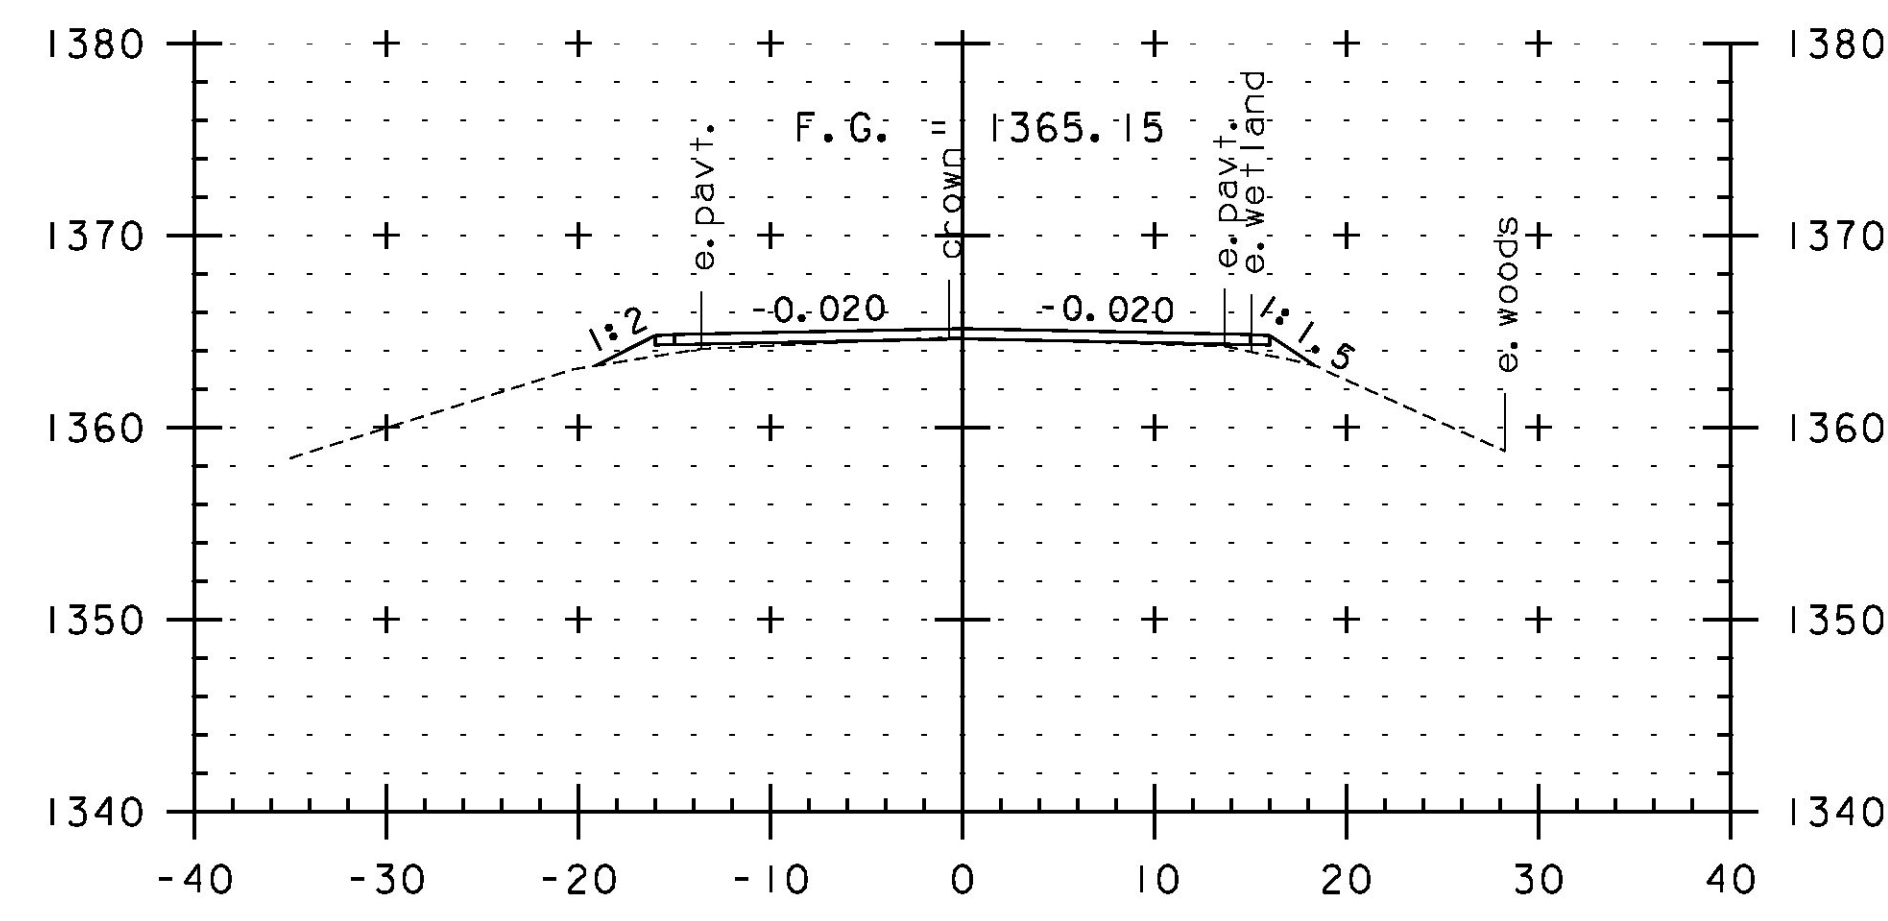

306+50

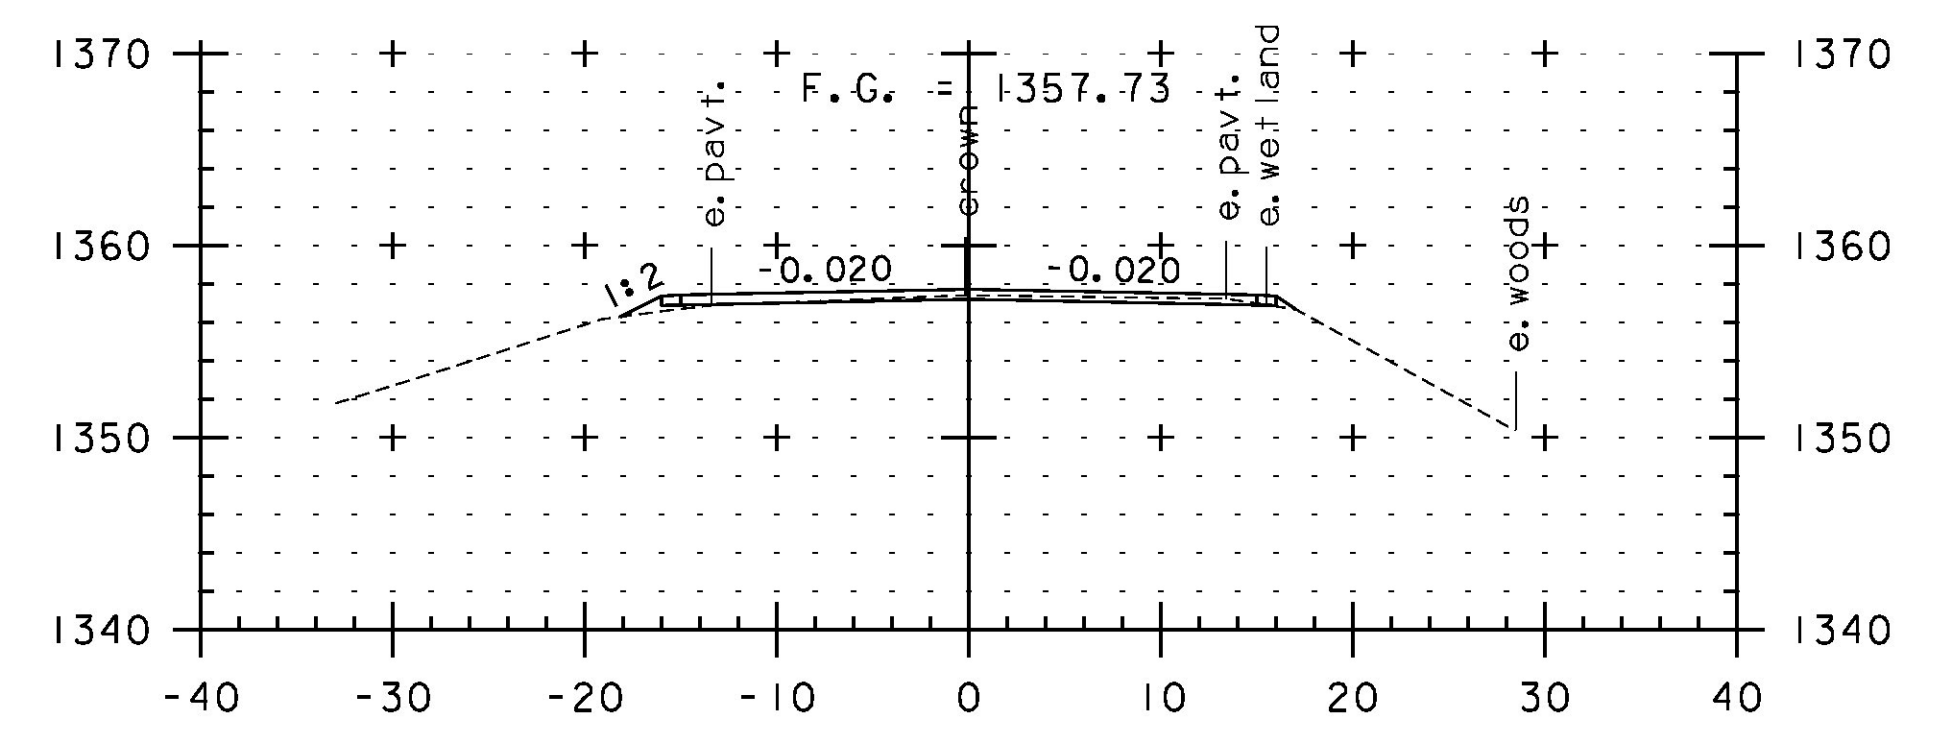

308+50

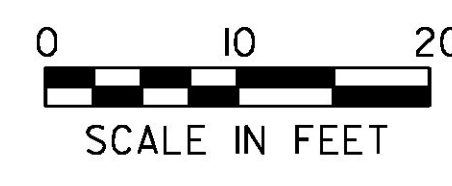

STA. 305+00 TO STA. 309+00

| | | | |
|-----------------|---------------|---------------------|------------|
| PROJECT NAME: | JAY-TROY | PLOT DATE: | 5/16/2014 |
| PROJECT NUMBER: | STP 2315(I) | DRAWN BY: | W. GORDON |
| FILE NAME: | z10b232xs.dgn | CHECKED BY: | P. SHEDD |
| PROJECT LEADER: | P. SHEDD | CROSS SECTION SHEET | 69 |
| DESIGNED BY: | N. LEMAY | SHEET | 205 OF 244 |