




389+50

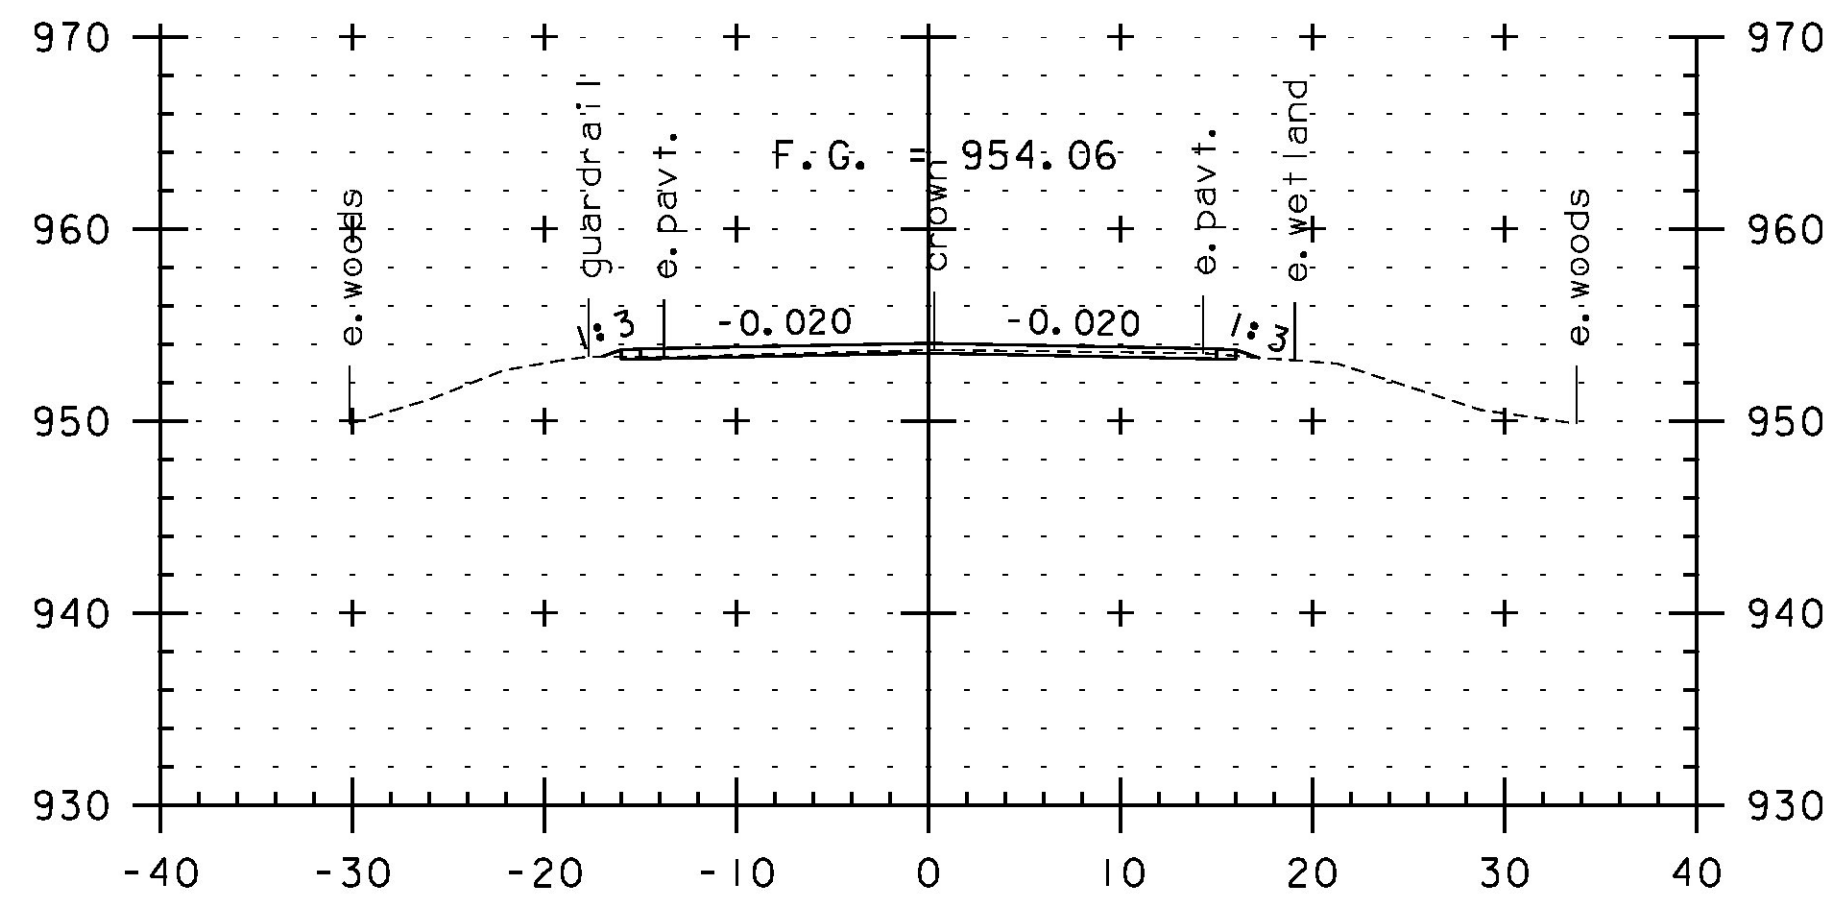


391+00

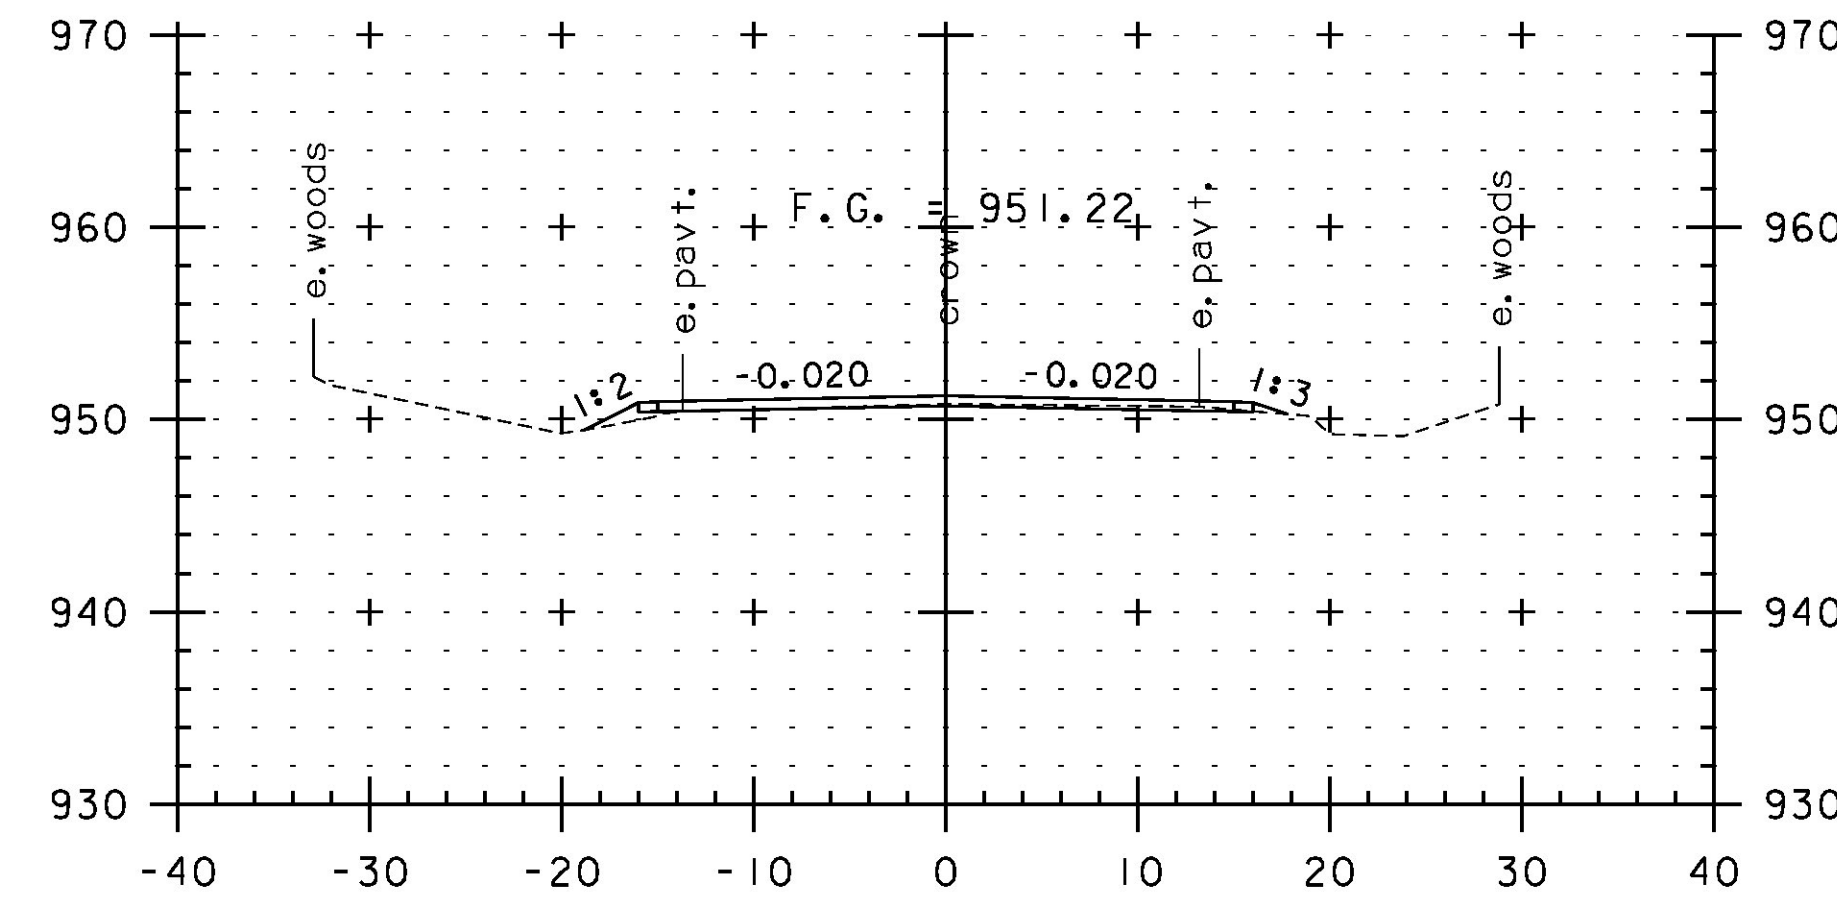


392+50

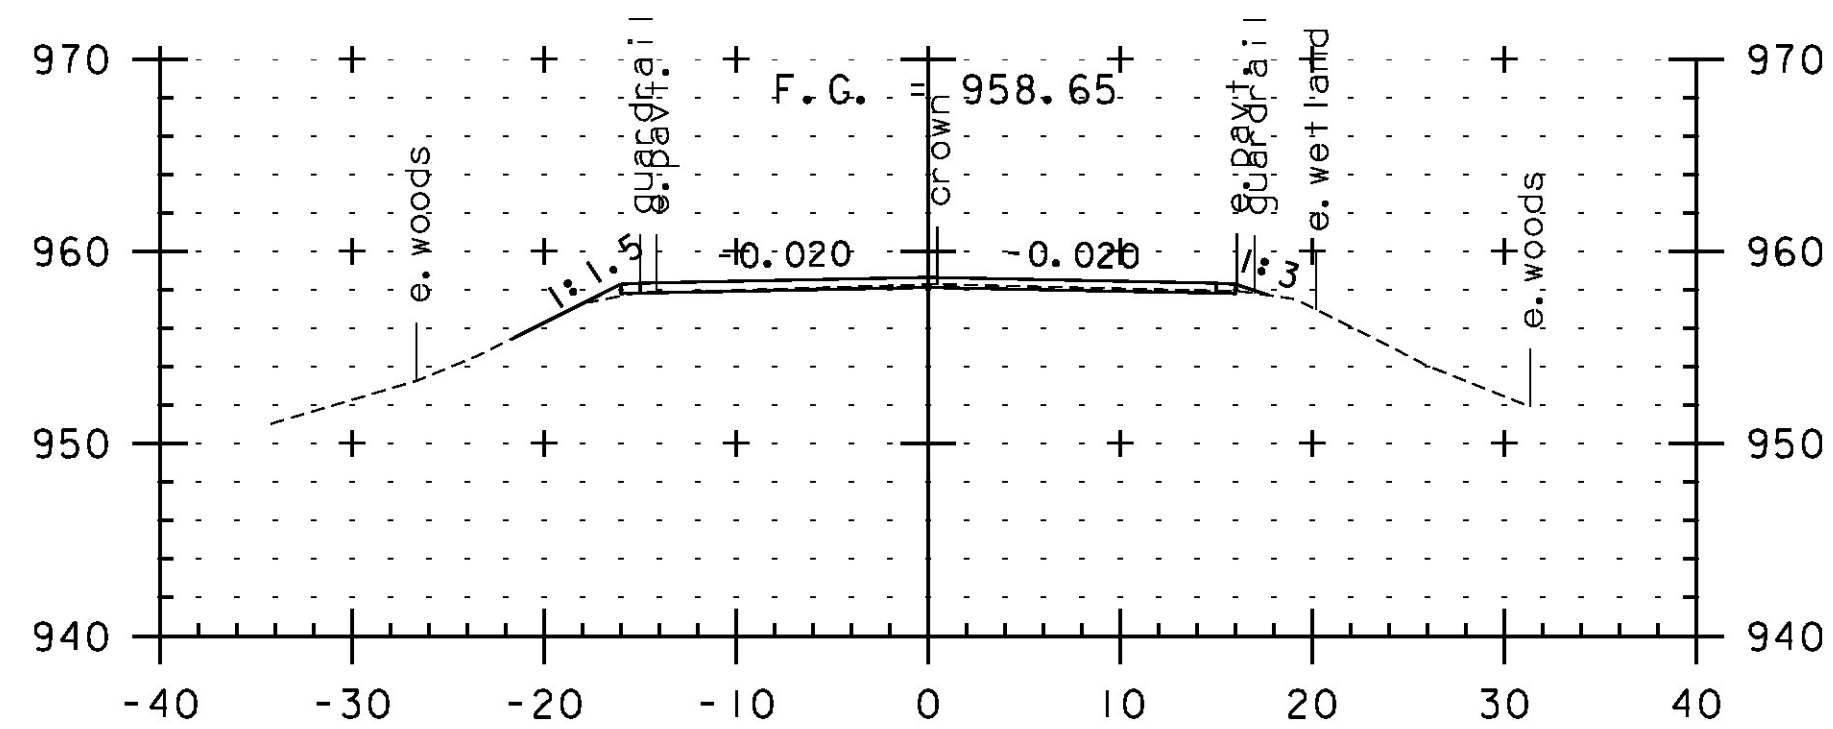


389+00

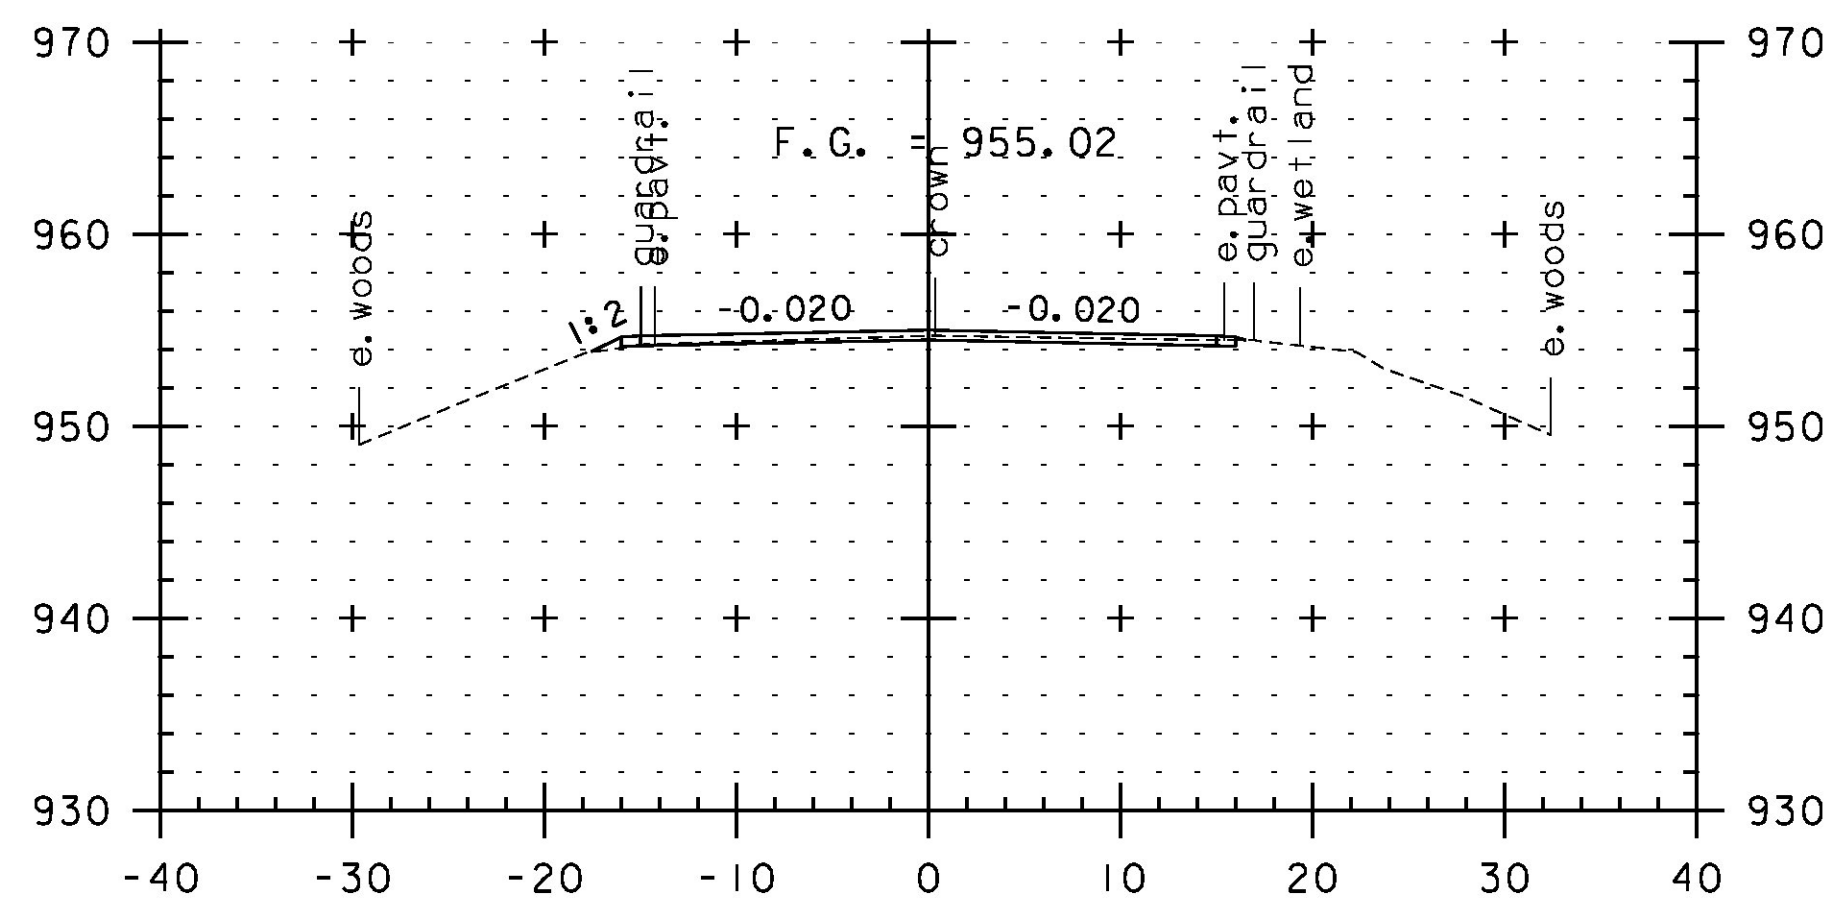


390+50

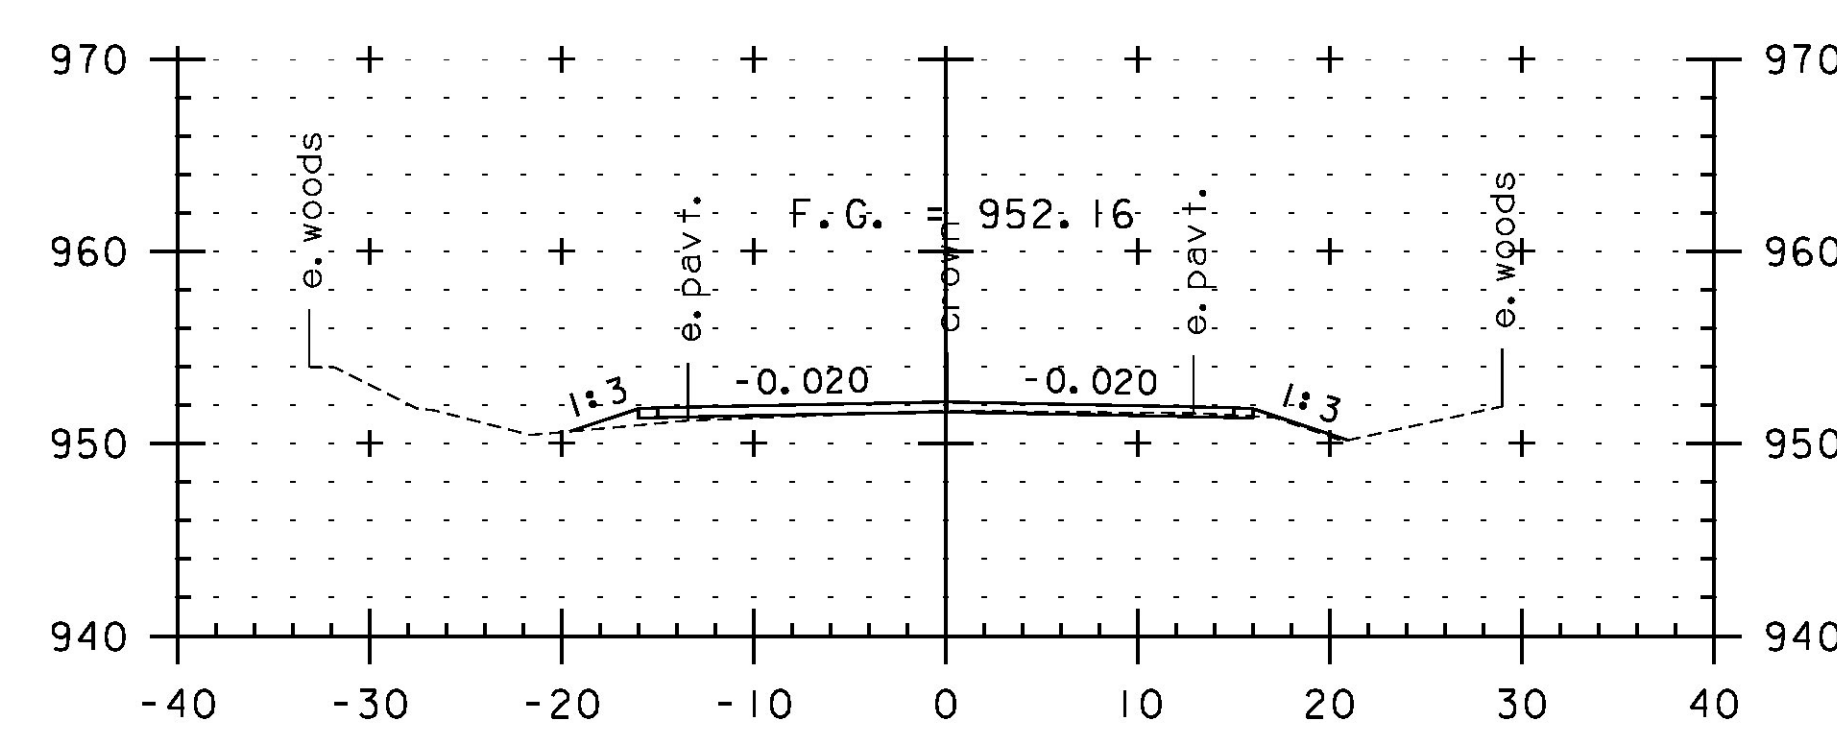


392+00

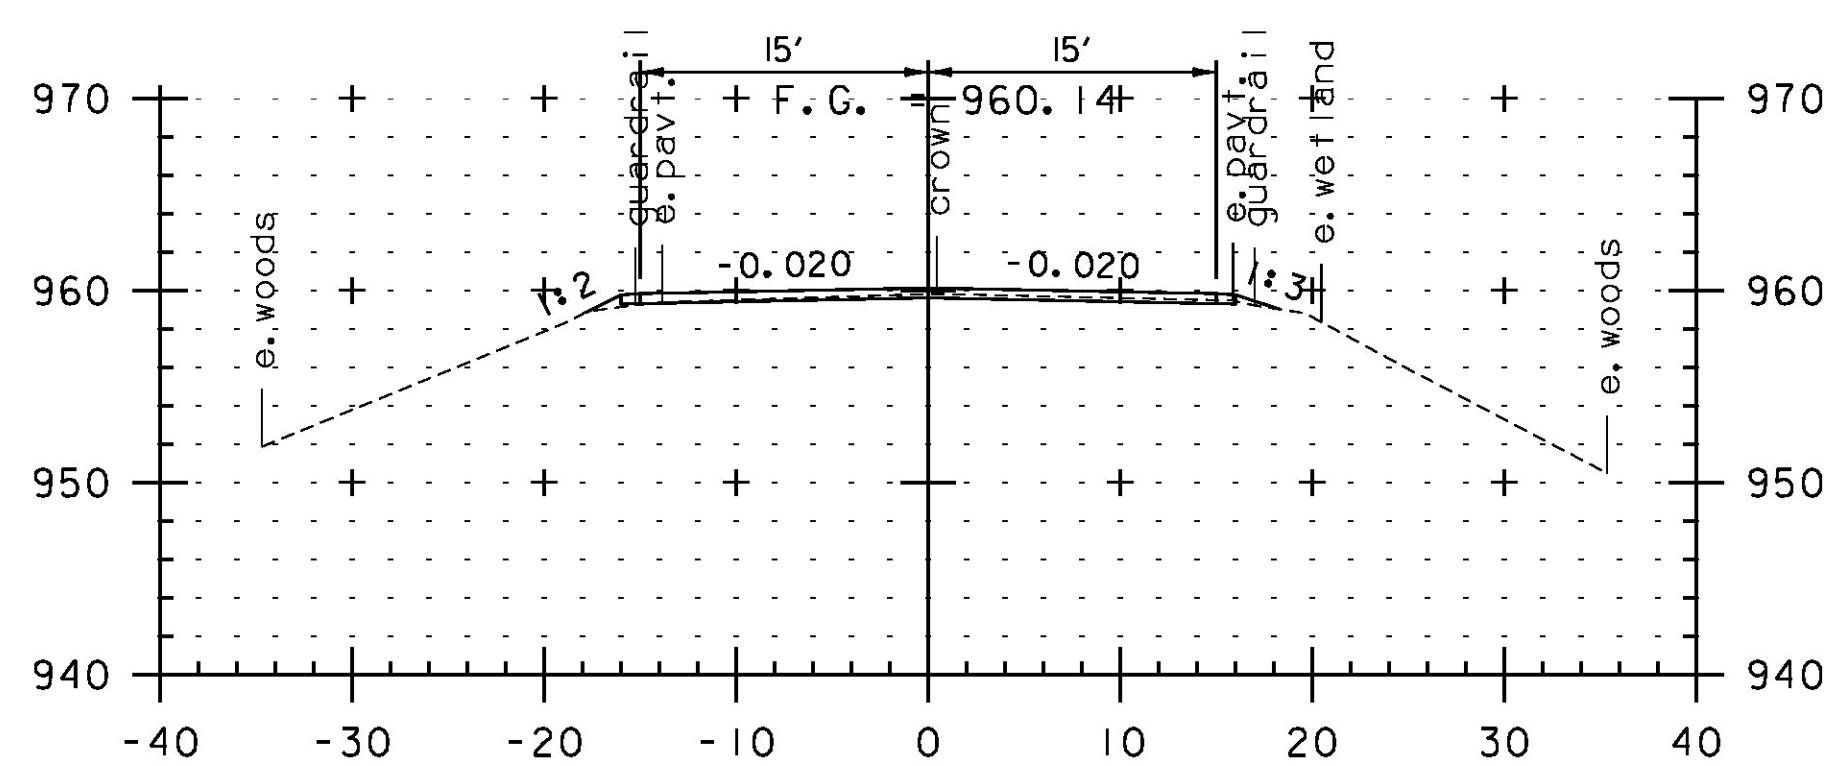

388+50

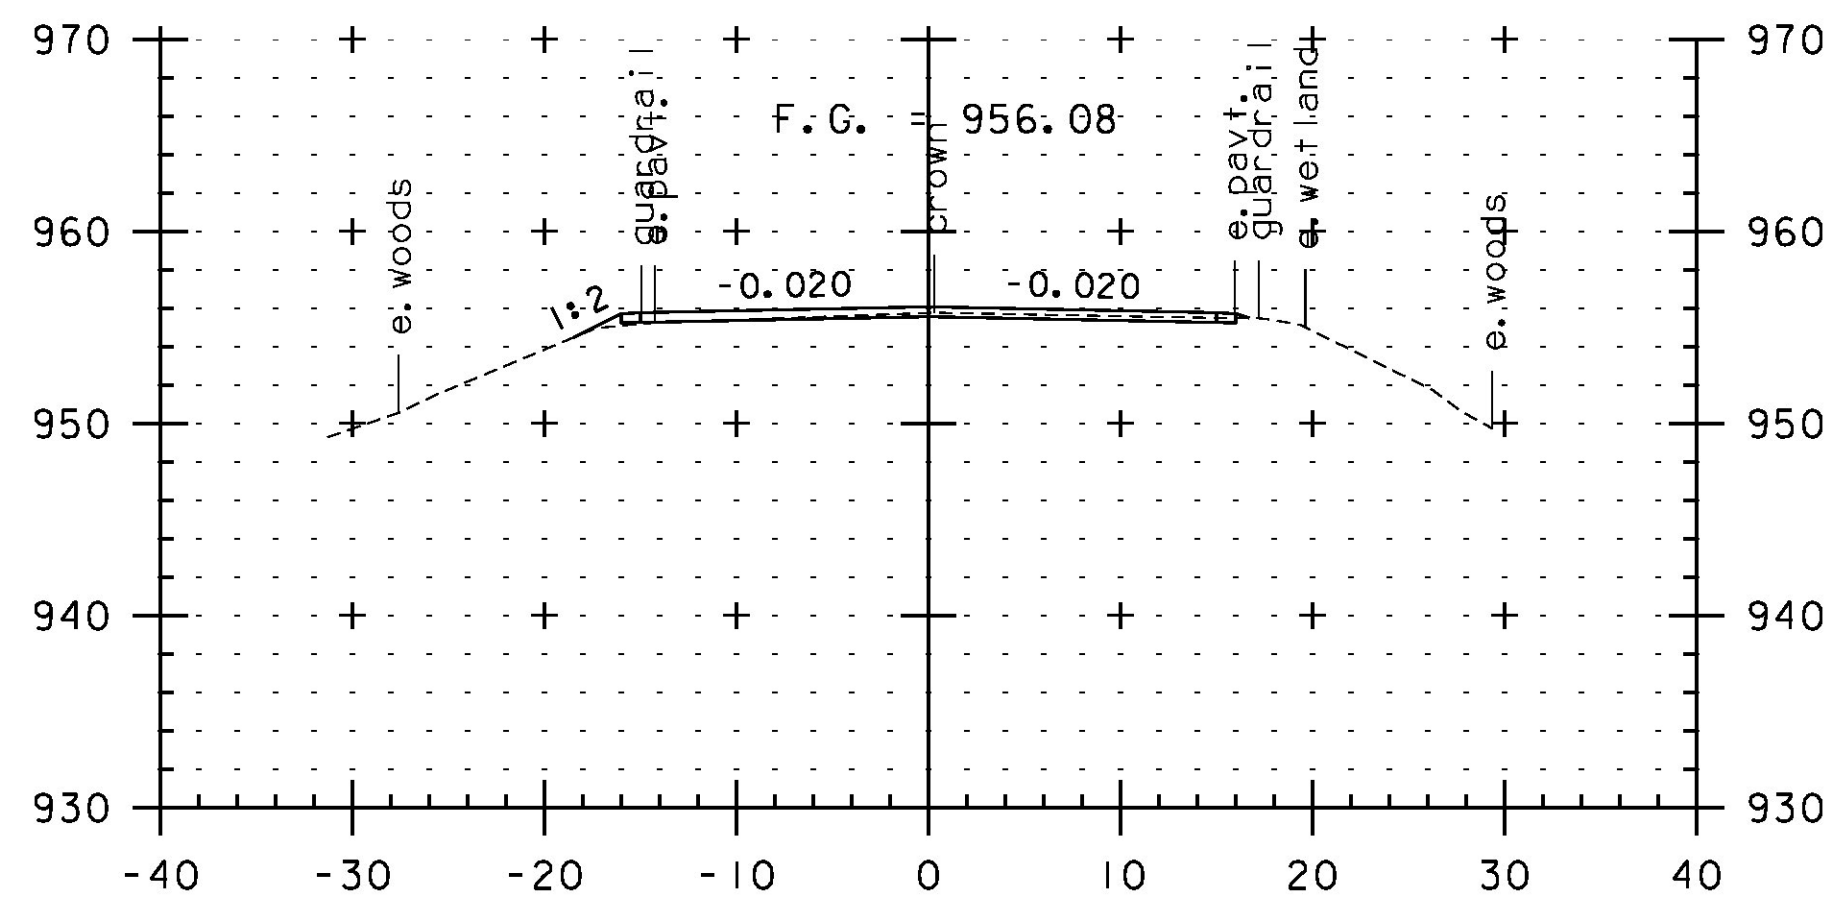

390+00

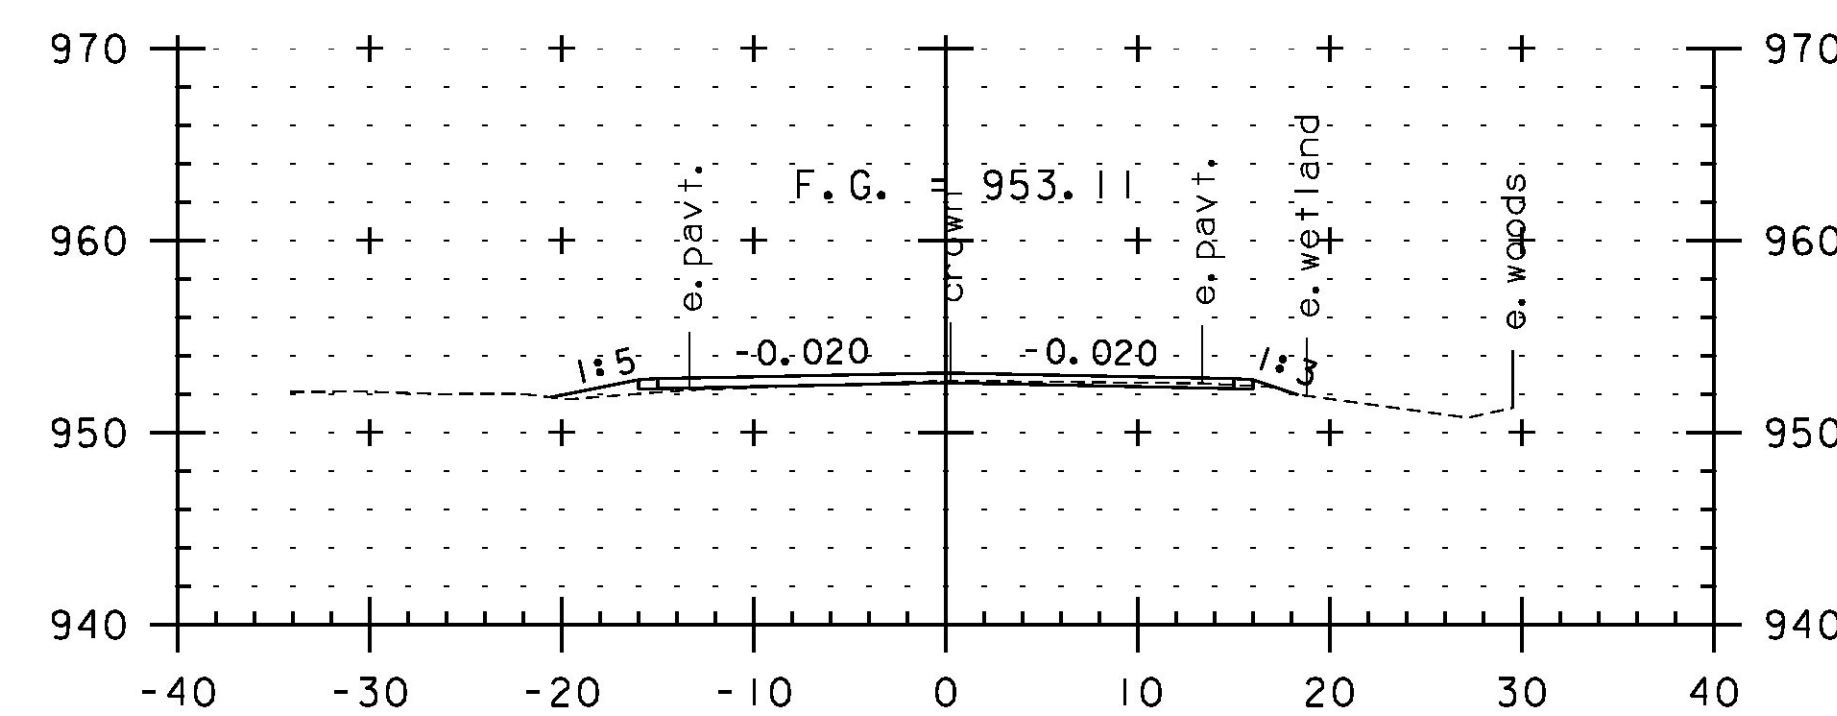

391+50



STA. 388+50 TO STA. 392+50

PROJECT NAME: JAY-TROY  
PROJECT NUMBER: STP 2315(I)

FILE NAME: z10b232xs.dgn  
PROJECT LEADER: P. SHEDD  
DESIGNED BY: N. LEMAY  
CROSS SECTION SHEET 89

PLOT DATE: 5/16/2014  
DRAWN BY: W. GORDON  
CHECKED BY: P. SHEDD  
SHEET 225 OF 244