




415+50

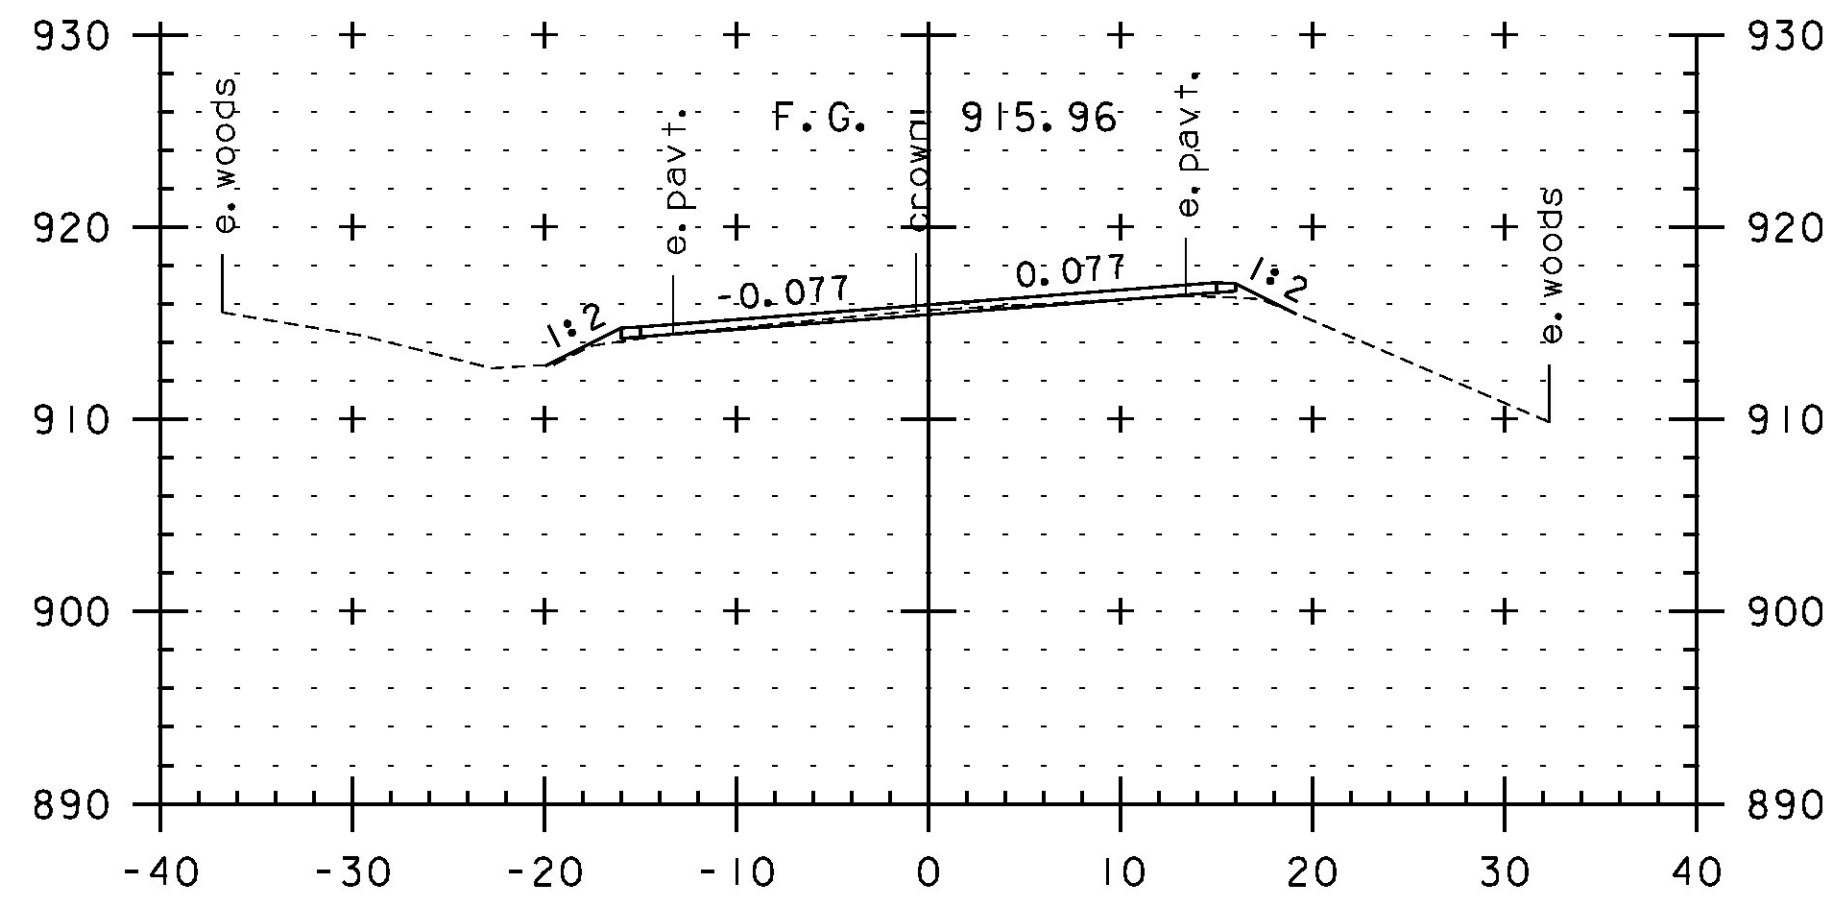


417+00

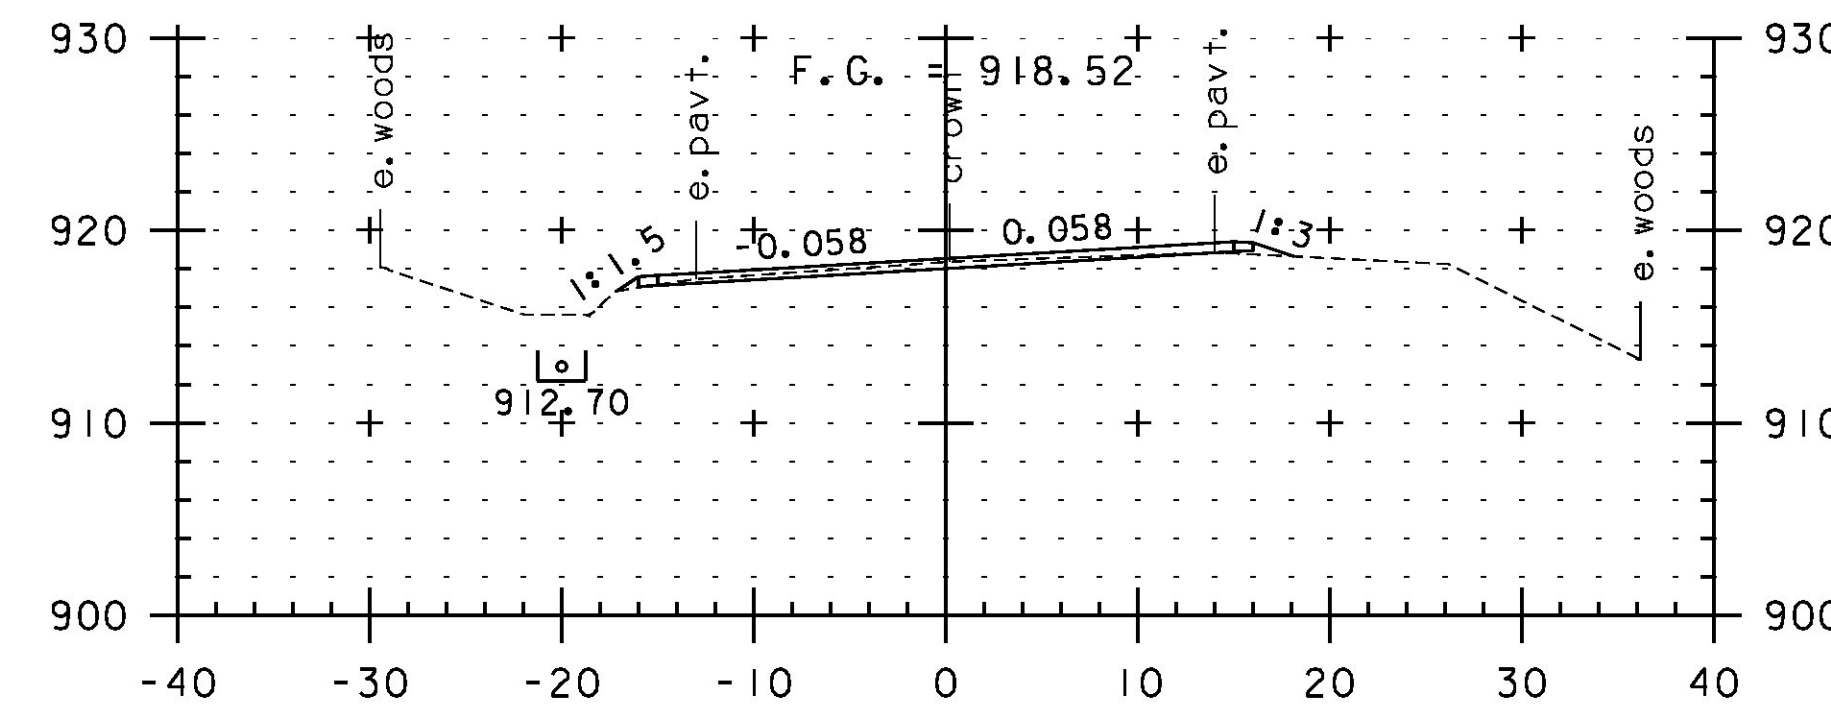


418+50

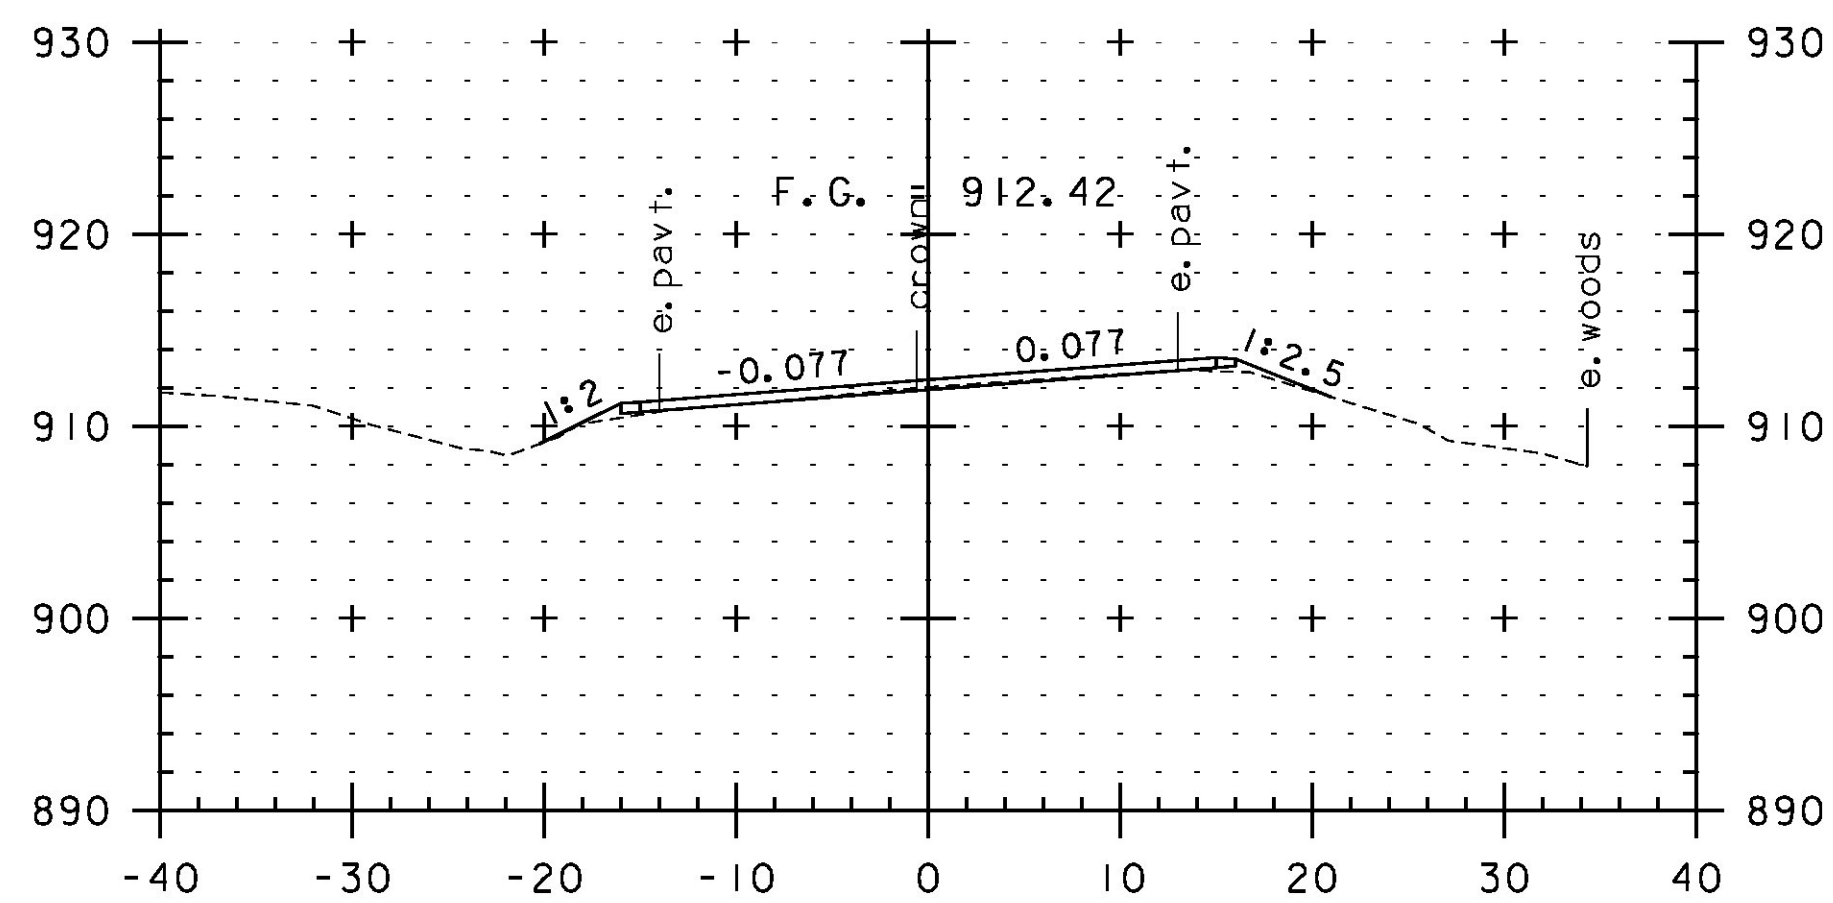


415+00

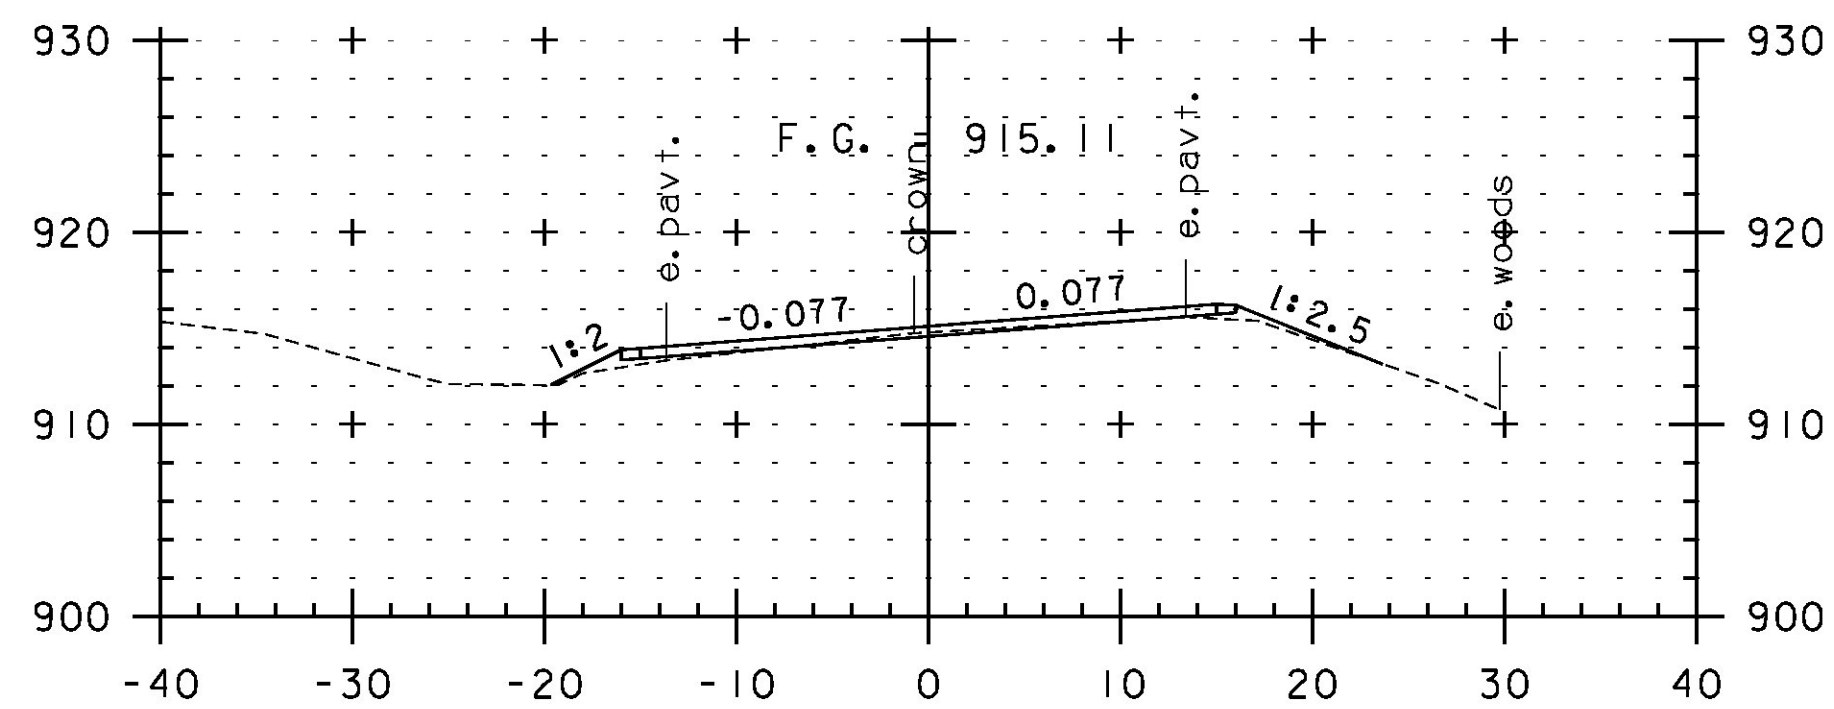


416+50

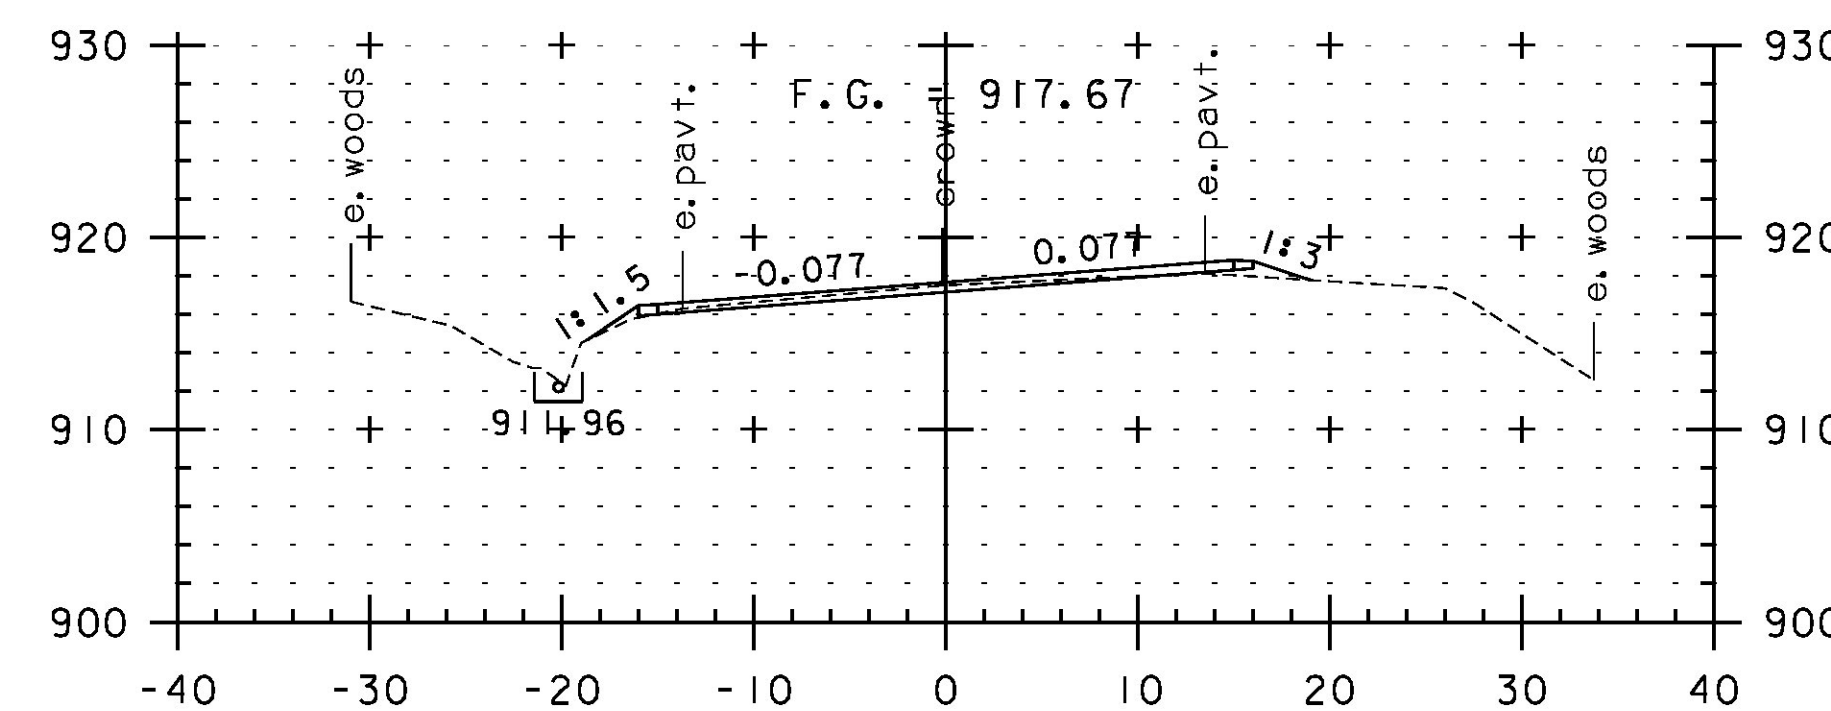


418+00

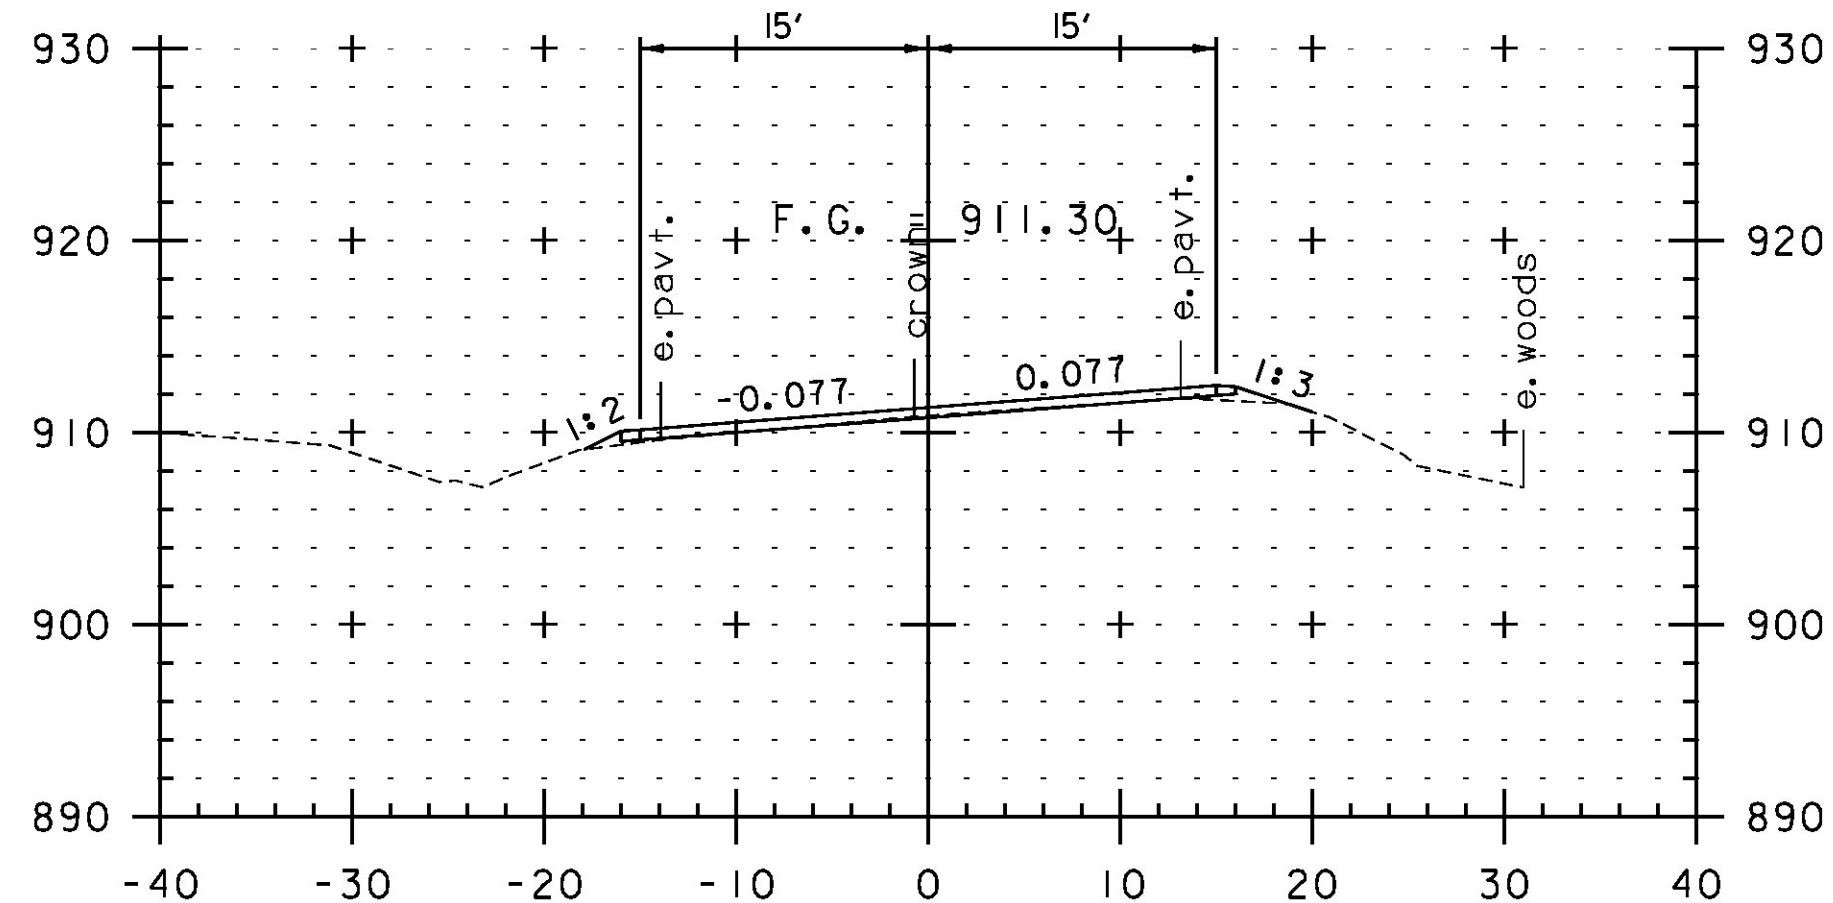

414+50

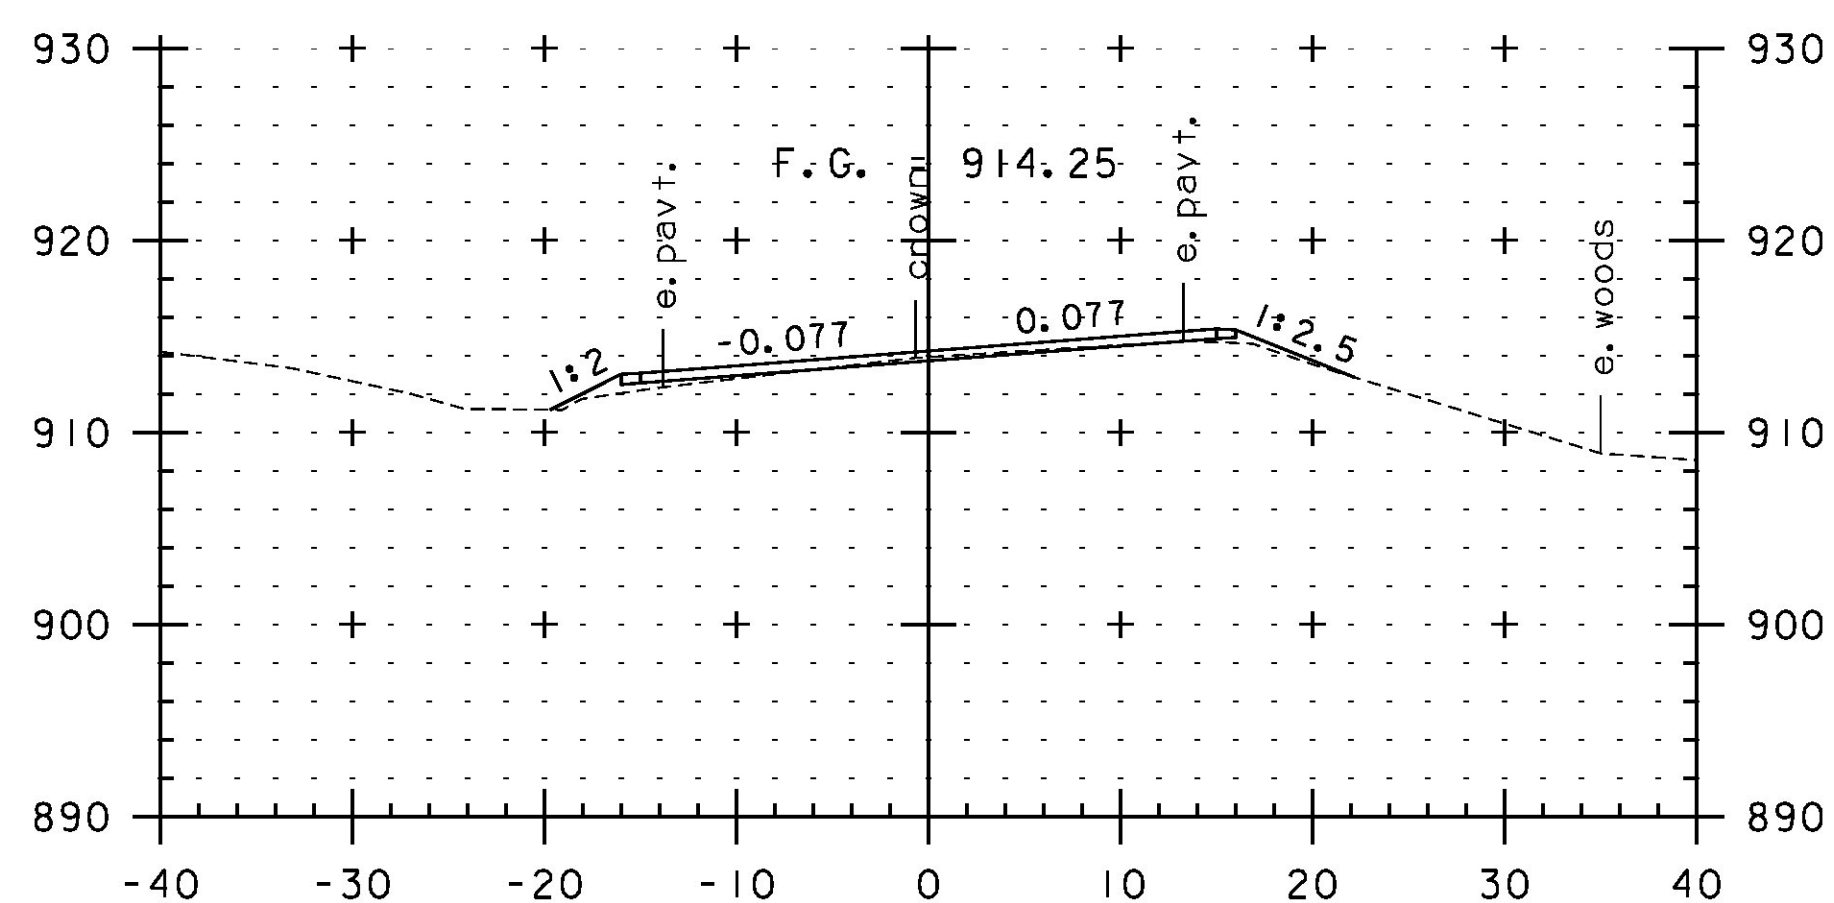

416+00

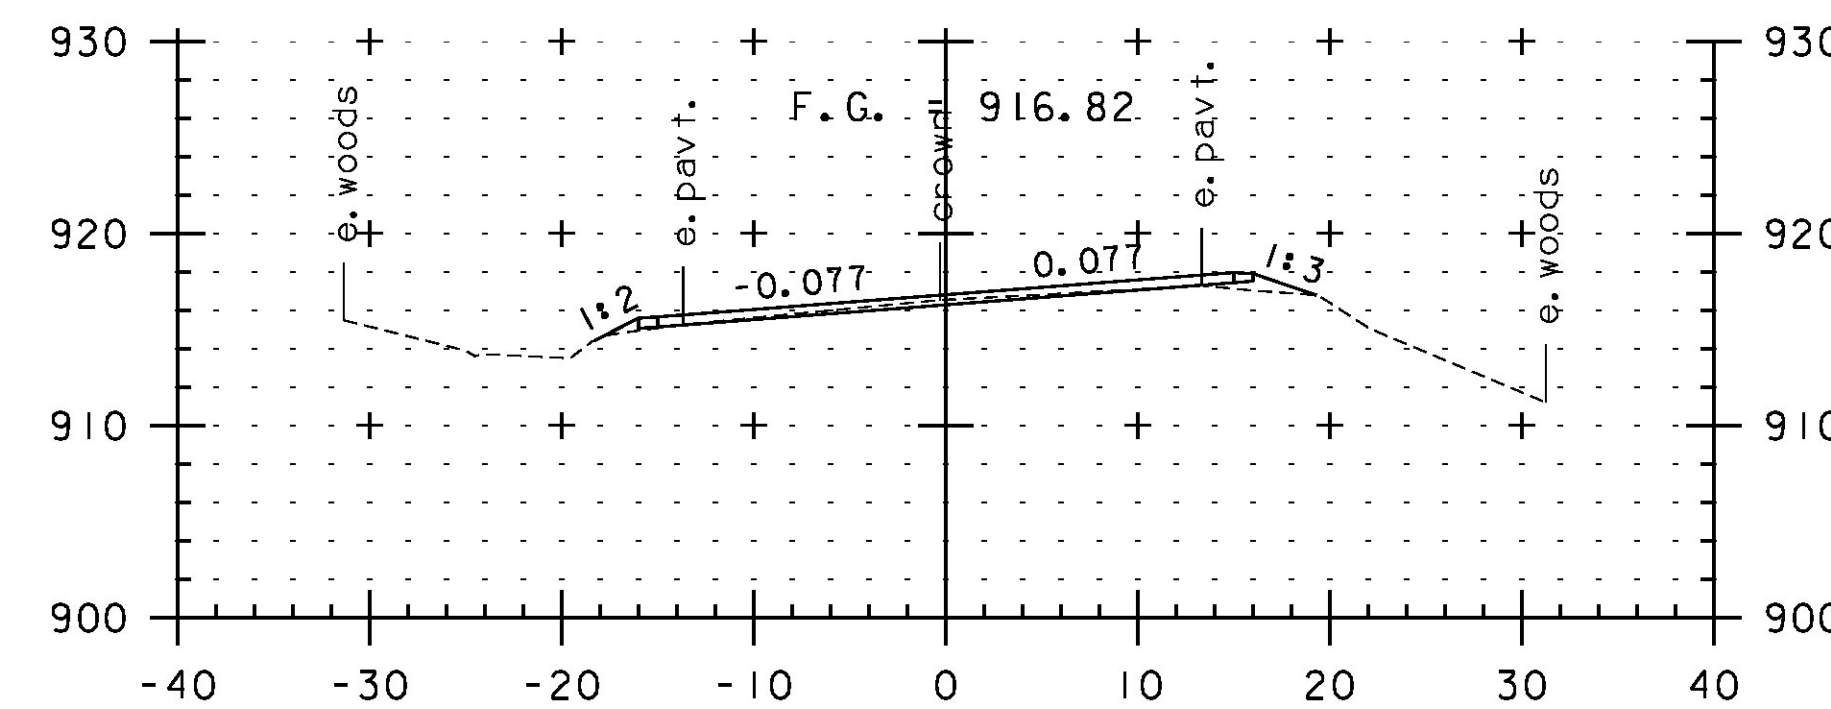

417+50



SCALE IN FEET

STA. 414+50 TO STA. 418+50

PROJECT NAME:	JAY-TROY	PLOT DATE:	5/16/2014
PROJECT NUMBER:	STP 2315(I)	DRAWN BY:	W. GORDON
FILE NAME:	z10b232xs.dgn	CHECKED BY:	P. SHEDD
PROJECT LEADER:	P. SHEDD	CROSS SECTION SHEET	96
DESIGNED BY:	N. LEMAY	SHEET	232 OF 244