




429+00

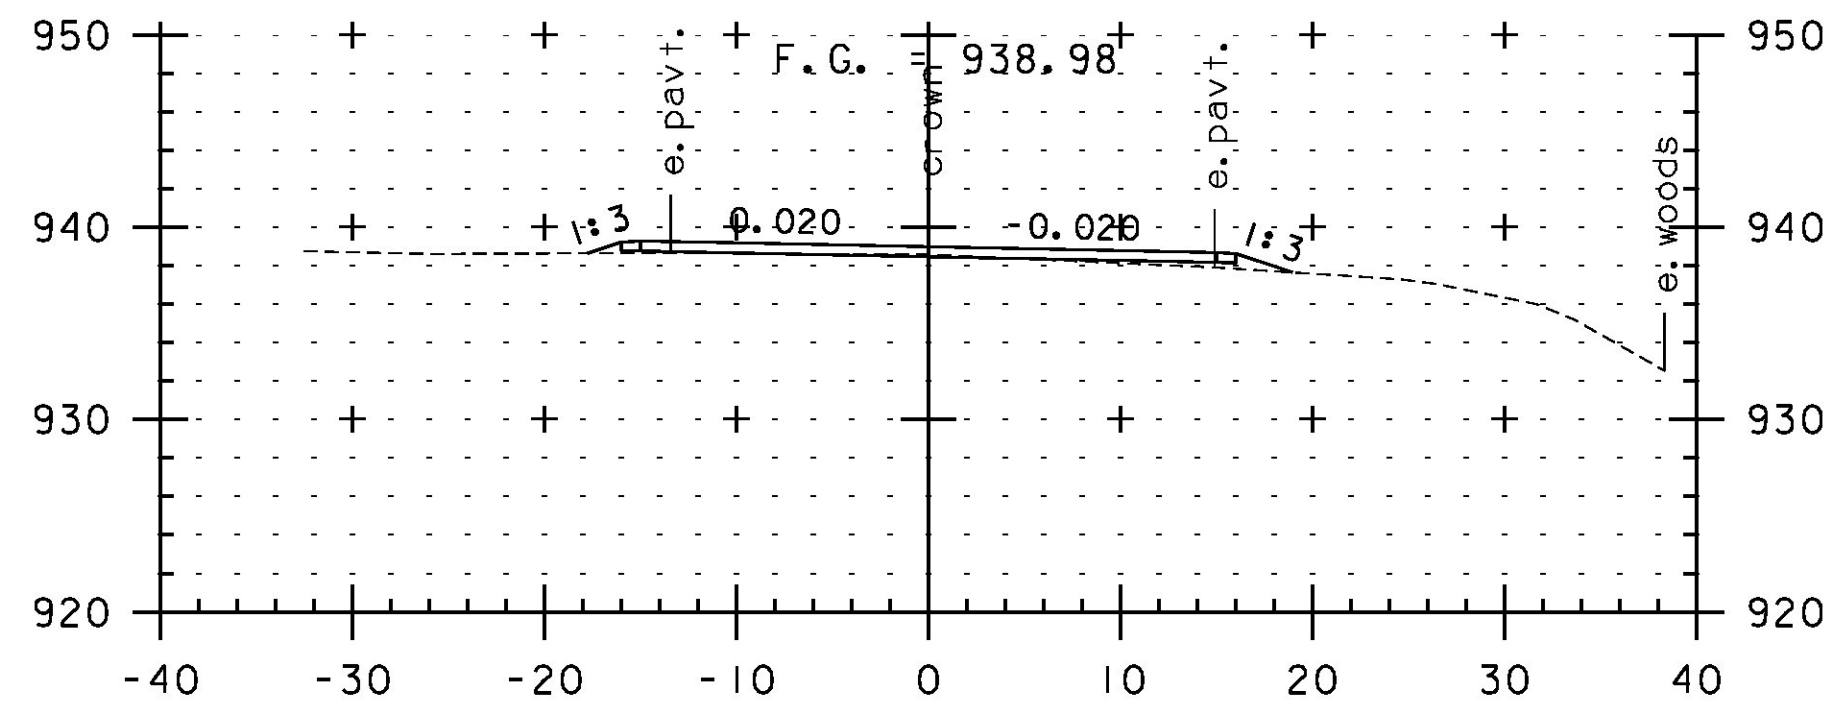


430+50

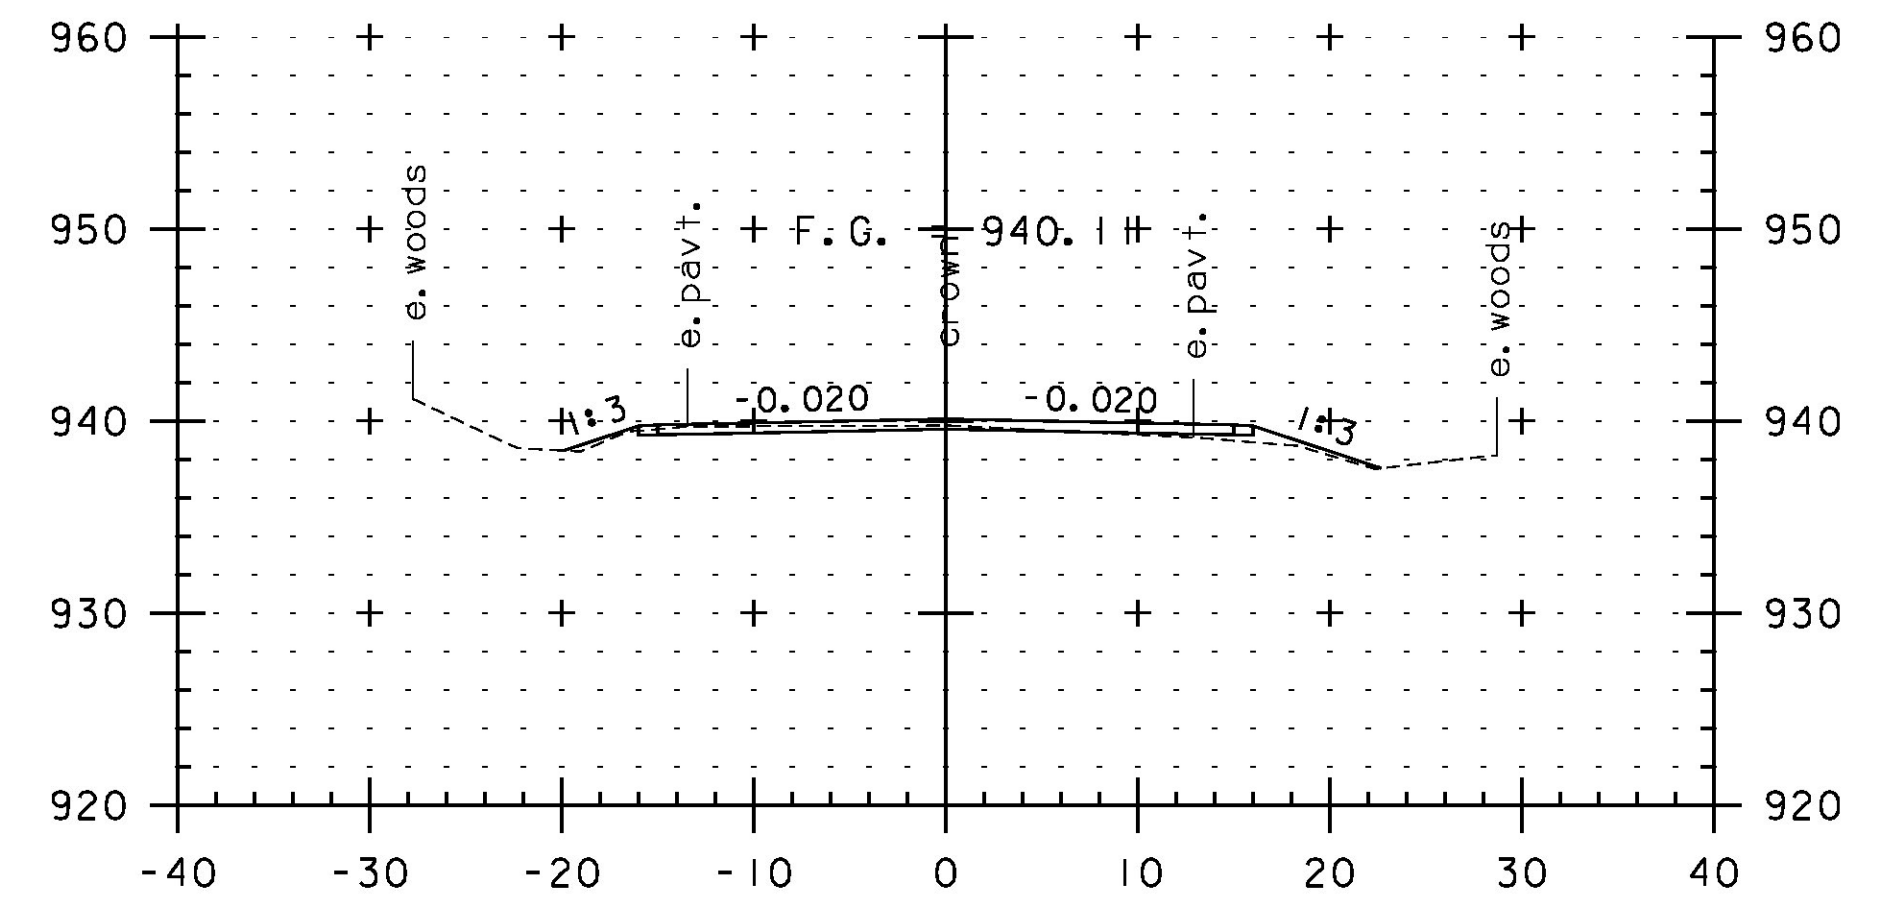


432+00

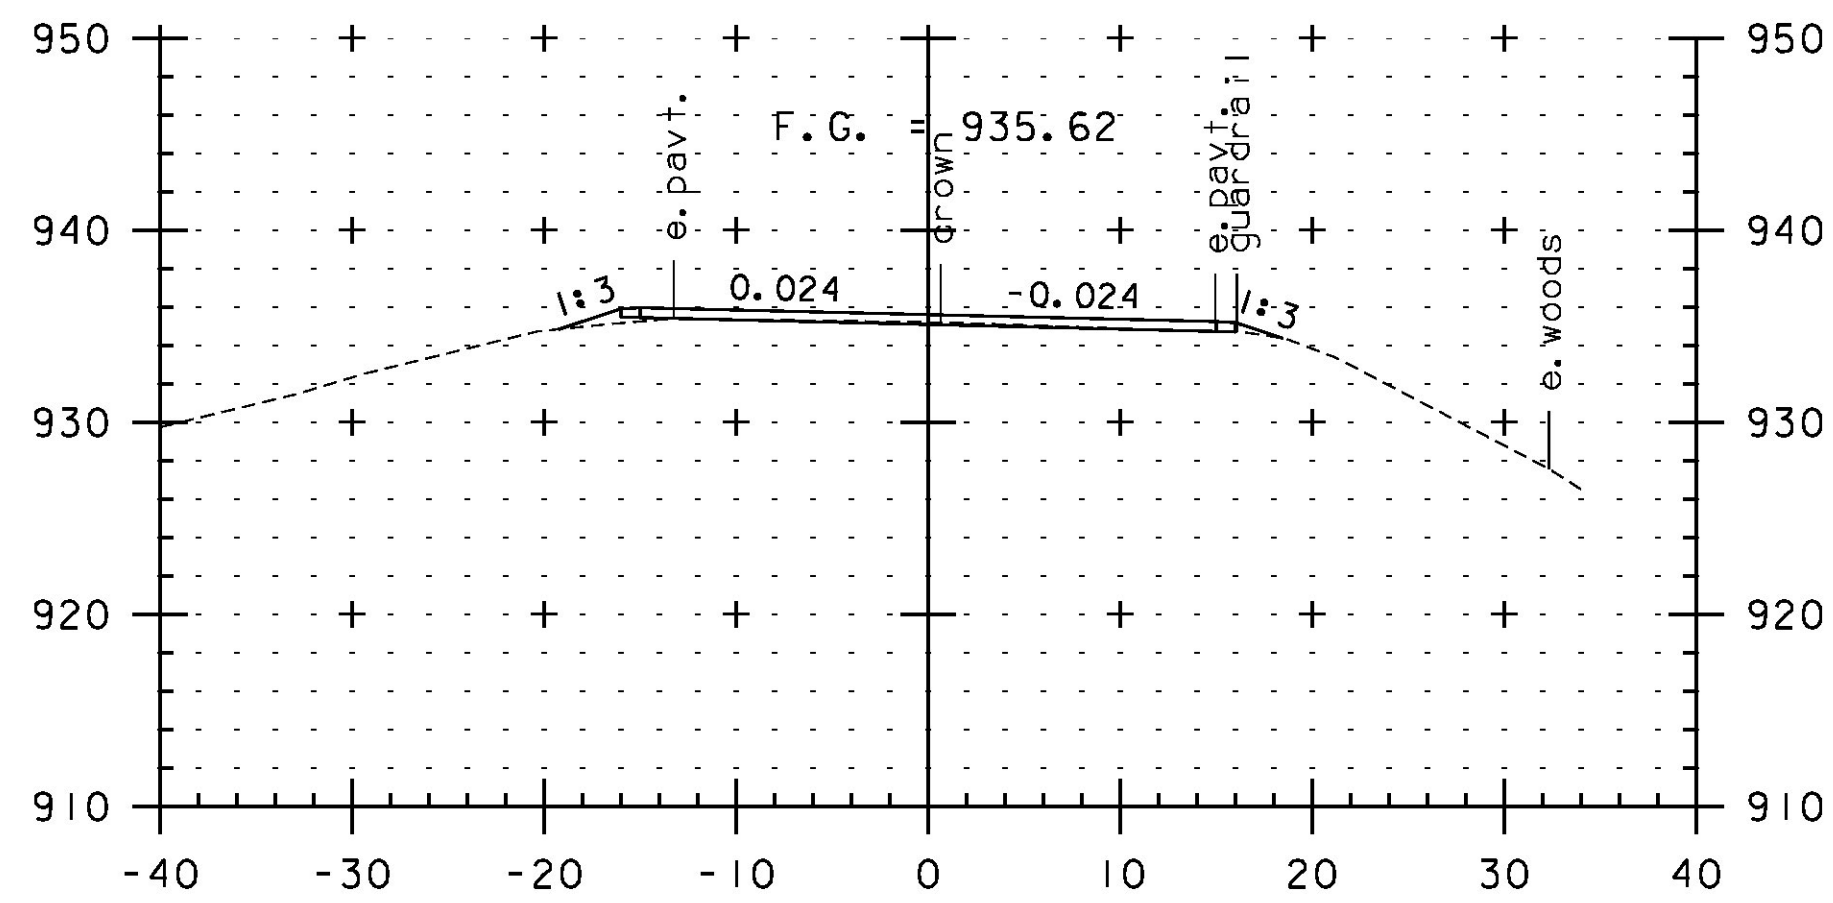


428+50

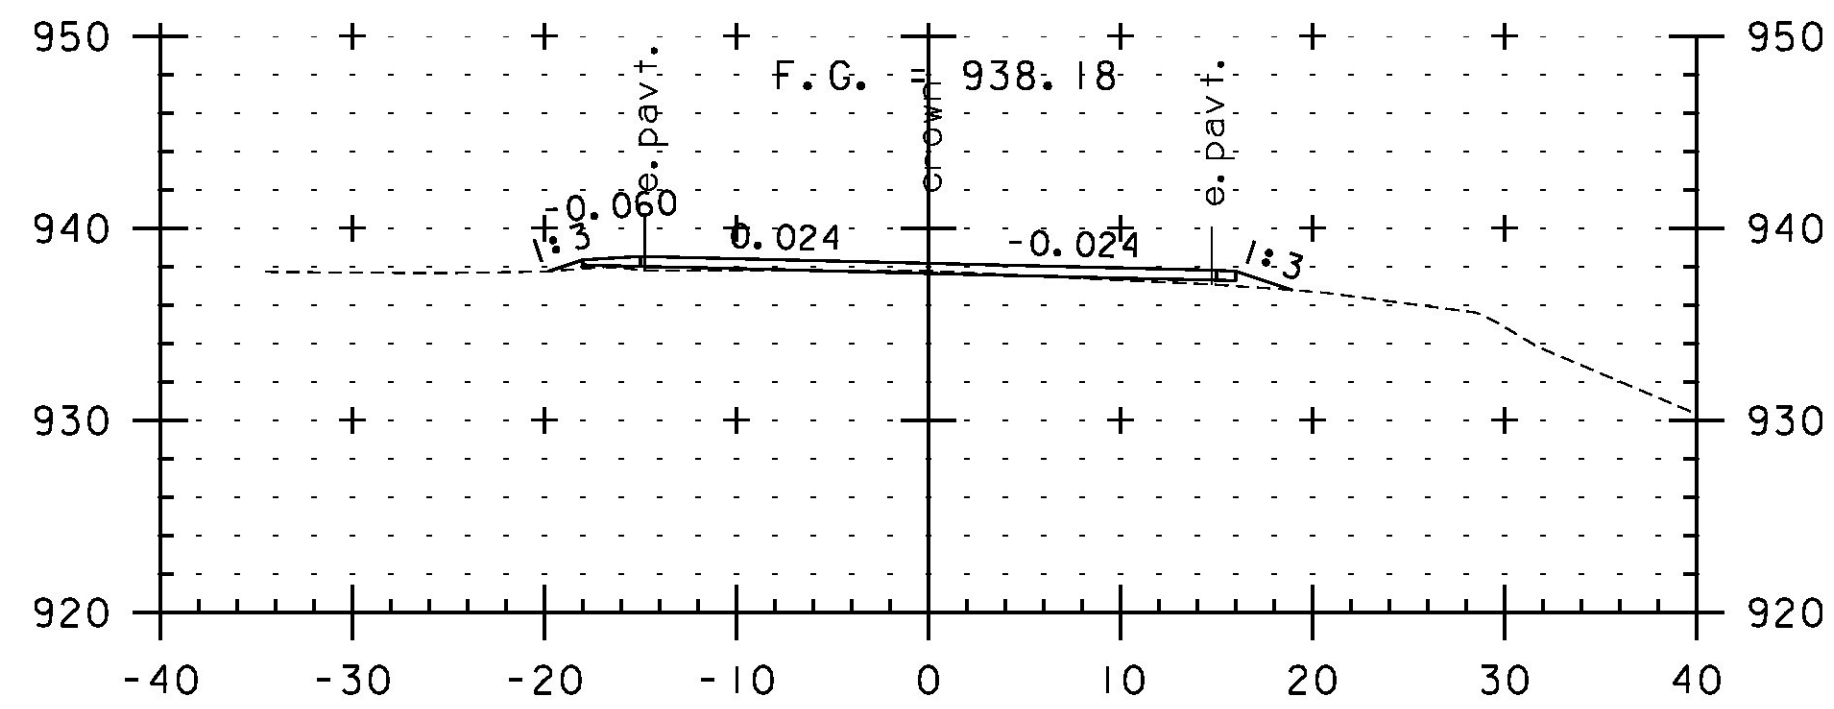


430+00

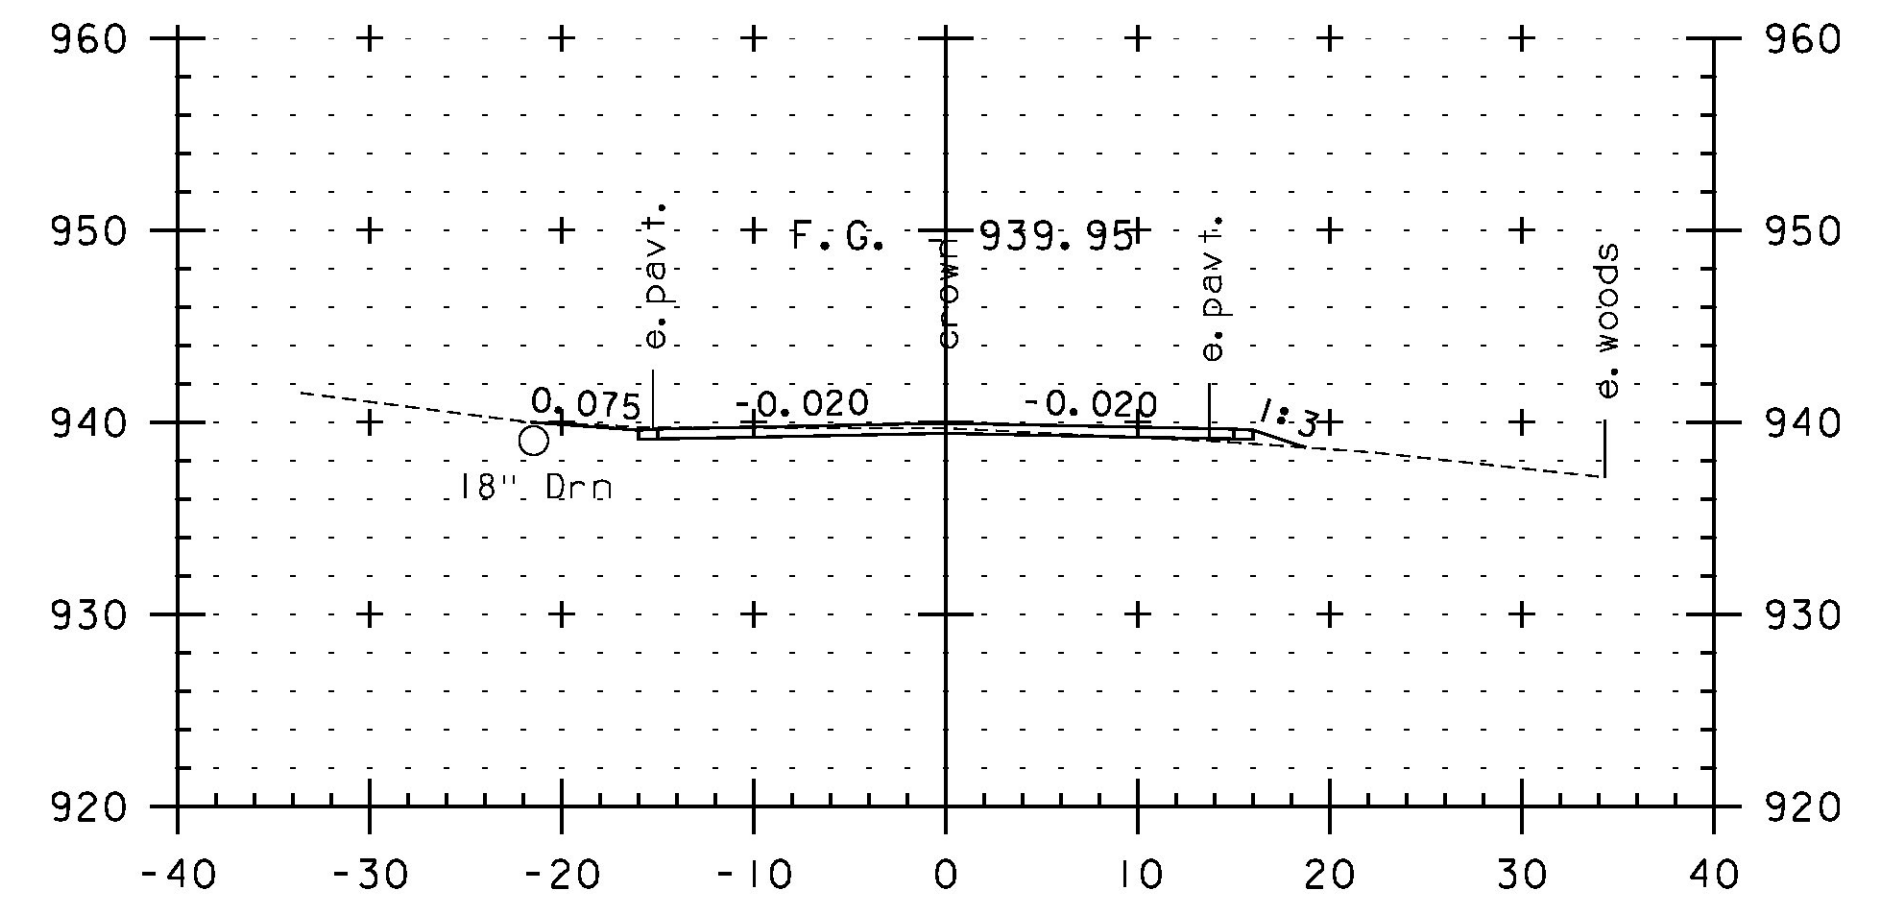


431+50

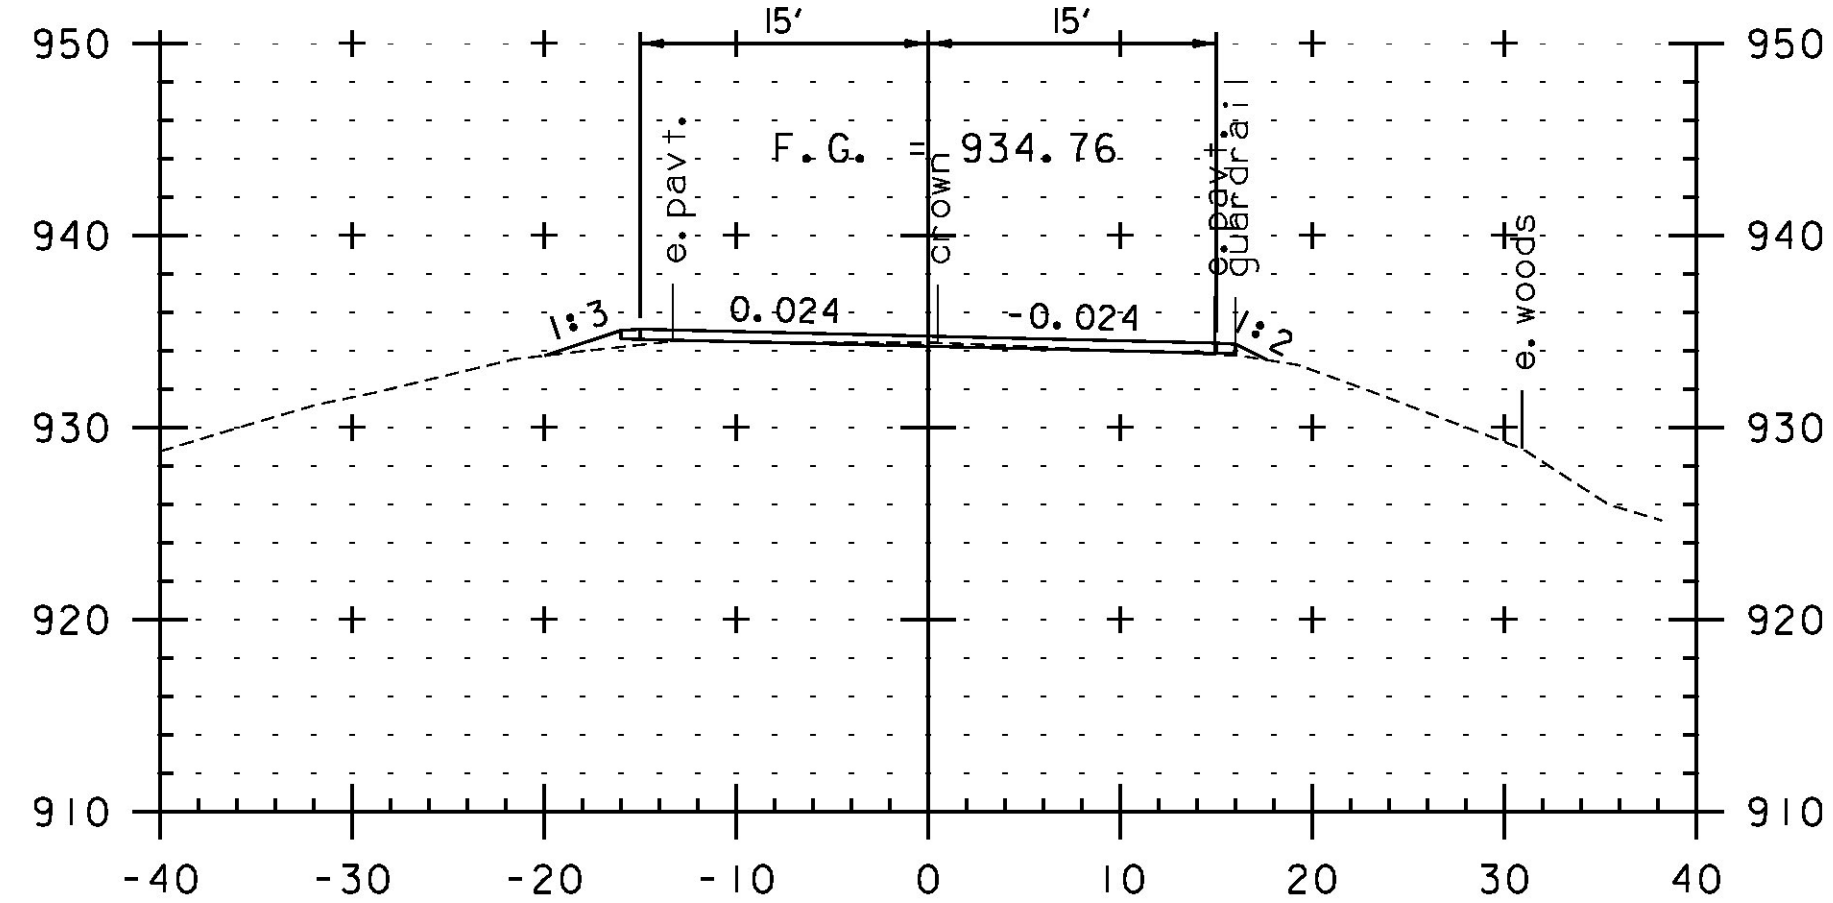

428+00

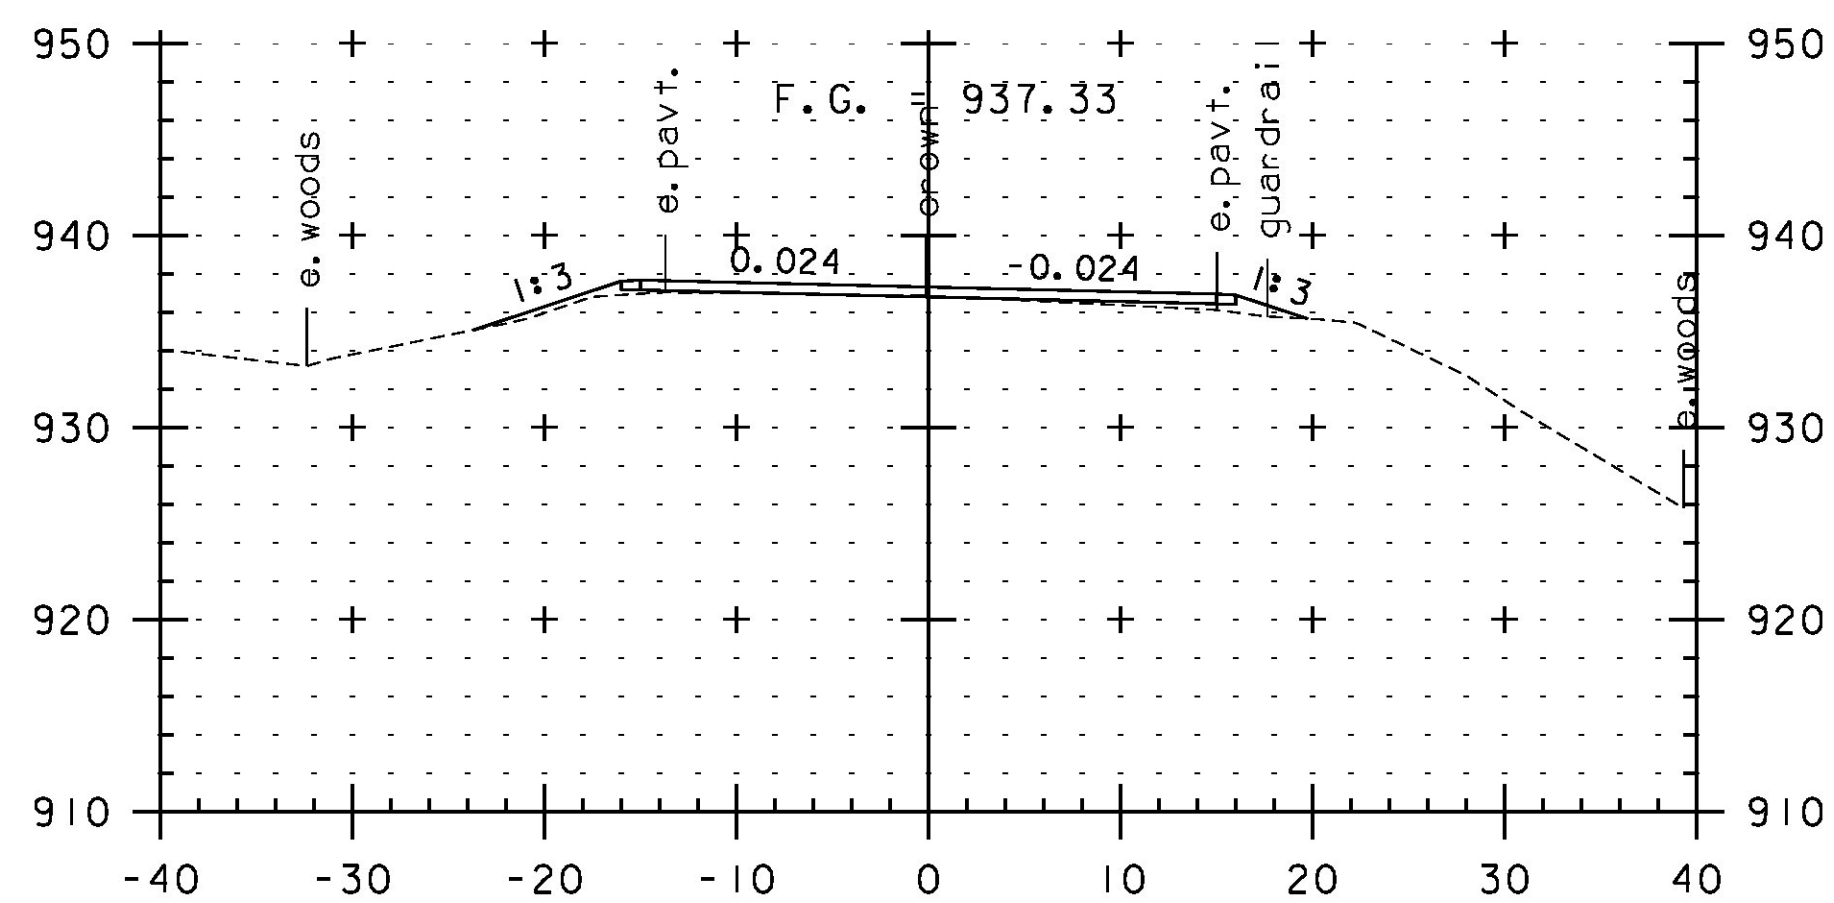

429+50

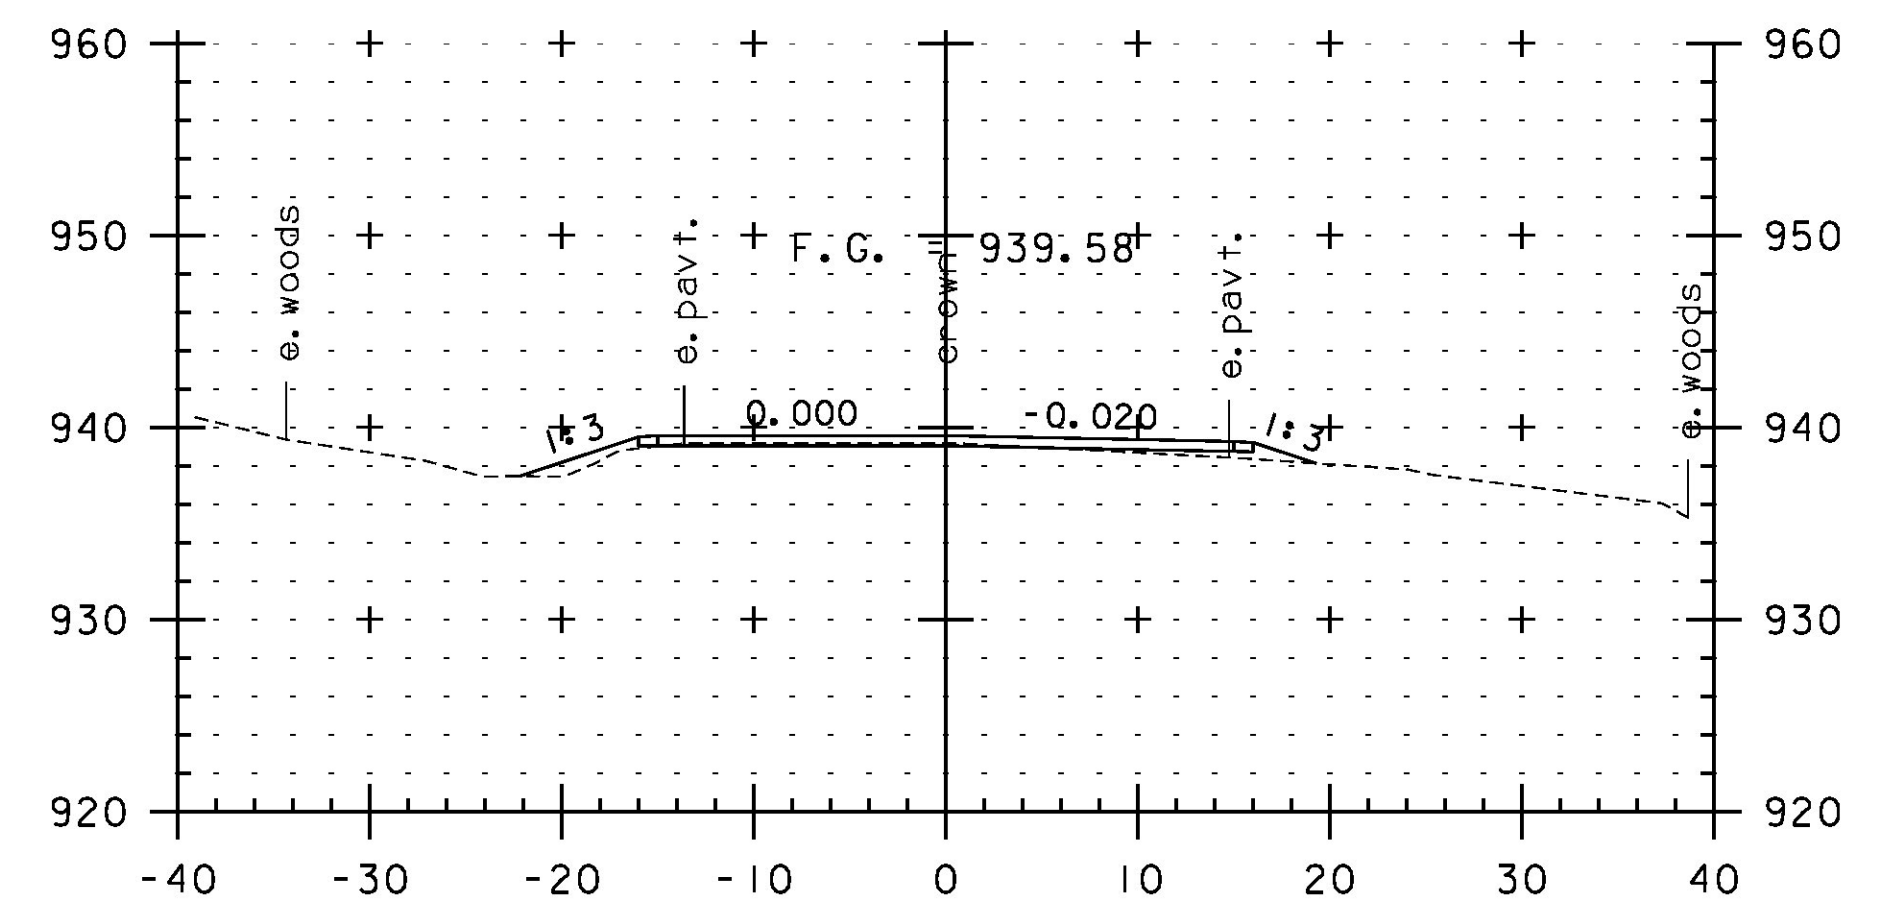

431+00



STA. 428+00 TO STA. 432+00

PROJECT NAME:	JAY-TROY	PLOT DATE:	5/16/2014
PROJECT NUMBER:	STP 2315(I)	DRAWN BY:	W. GORDON
FILE NAME:	z10b232xs.dgn	CHECKED BY:	P. SHEDD
PROJECT LEADER:	P. SHEDD	CROSS SECTION SHEET	99
DESIGNED BY:	N. LEMAY	SHEET	235 OF 244