




T4+00

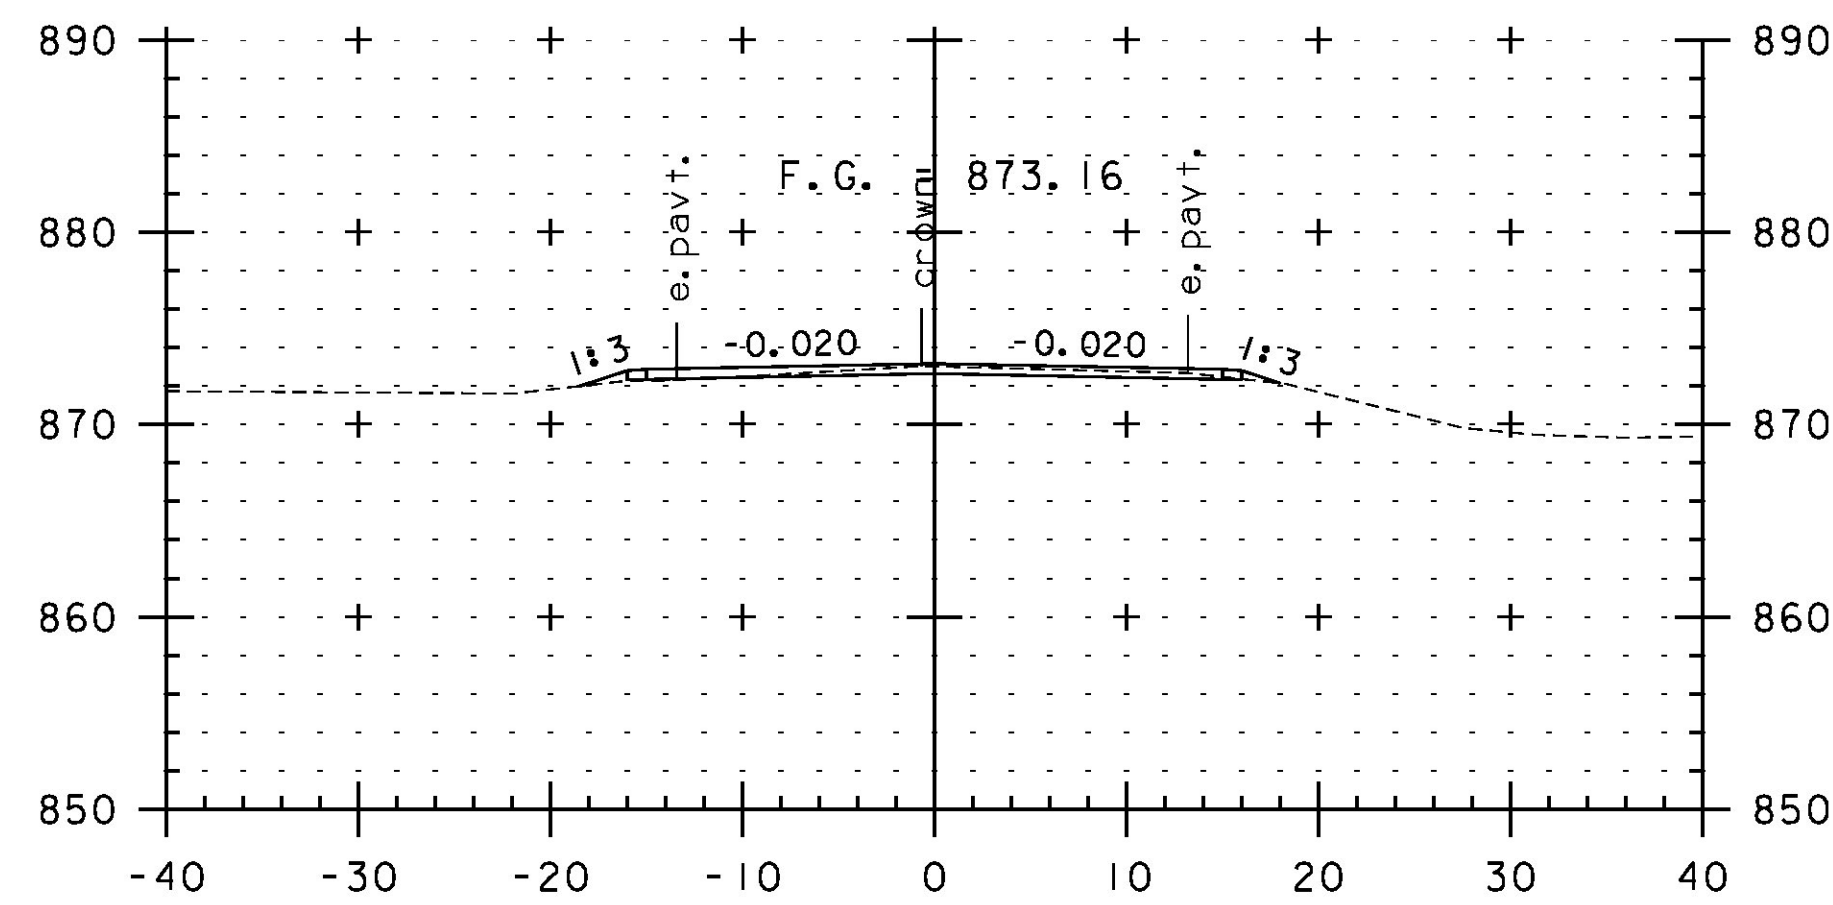


T5+50

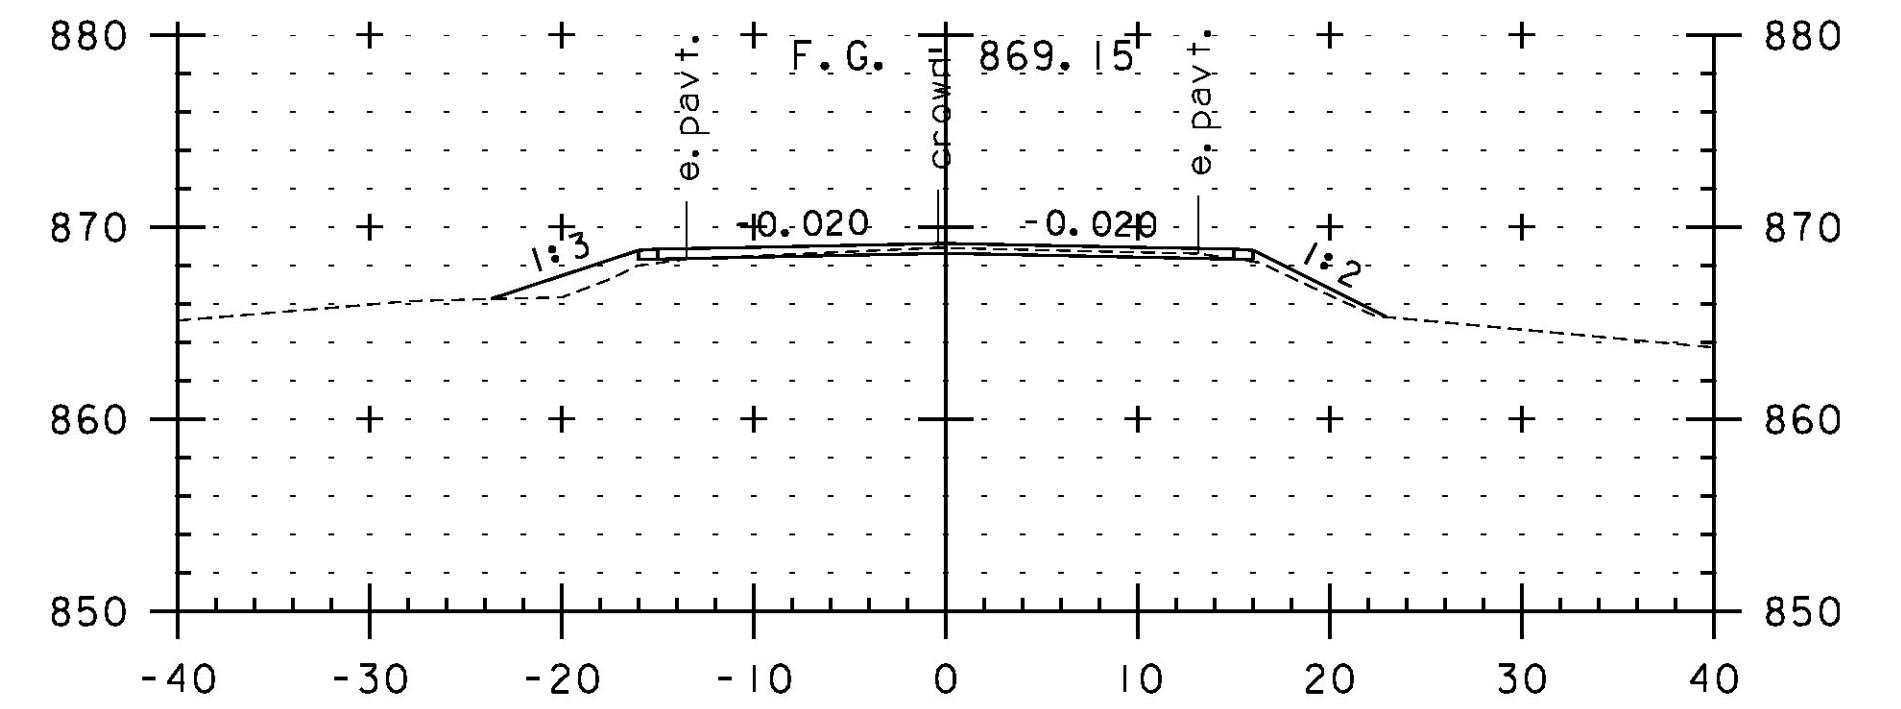


T7+00

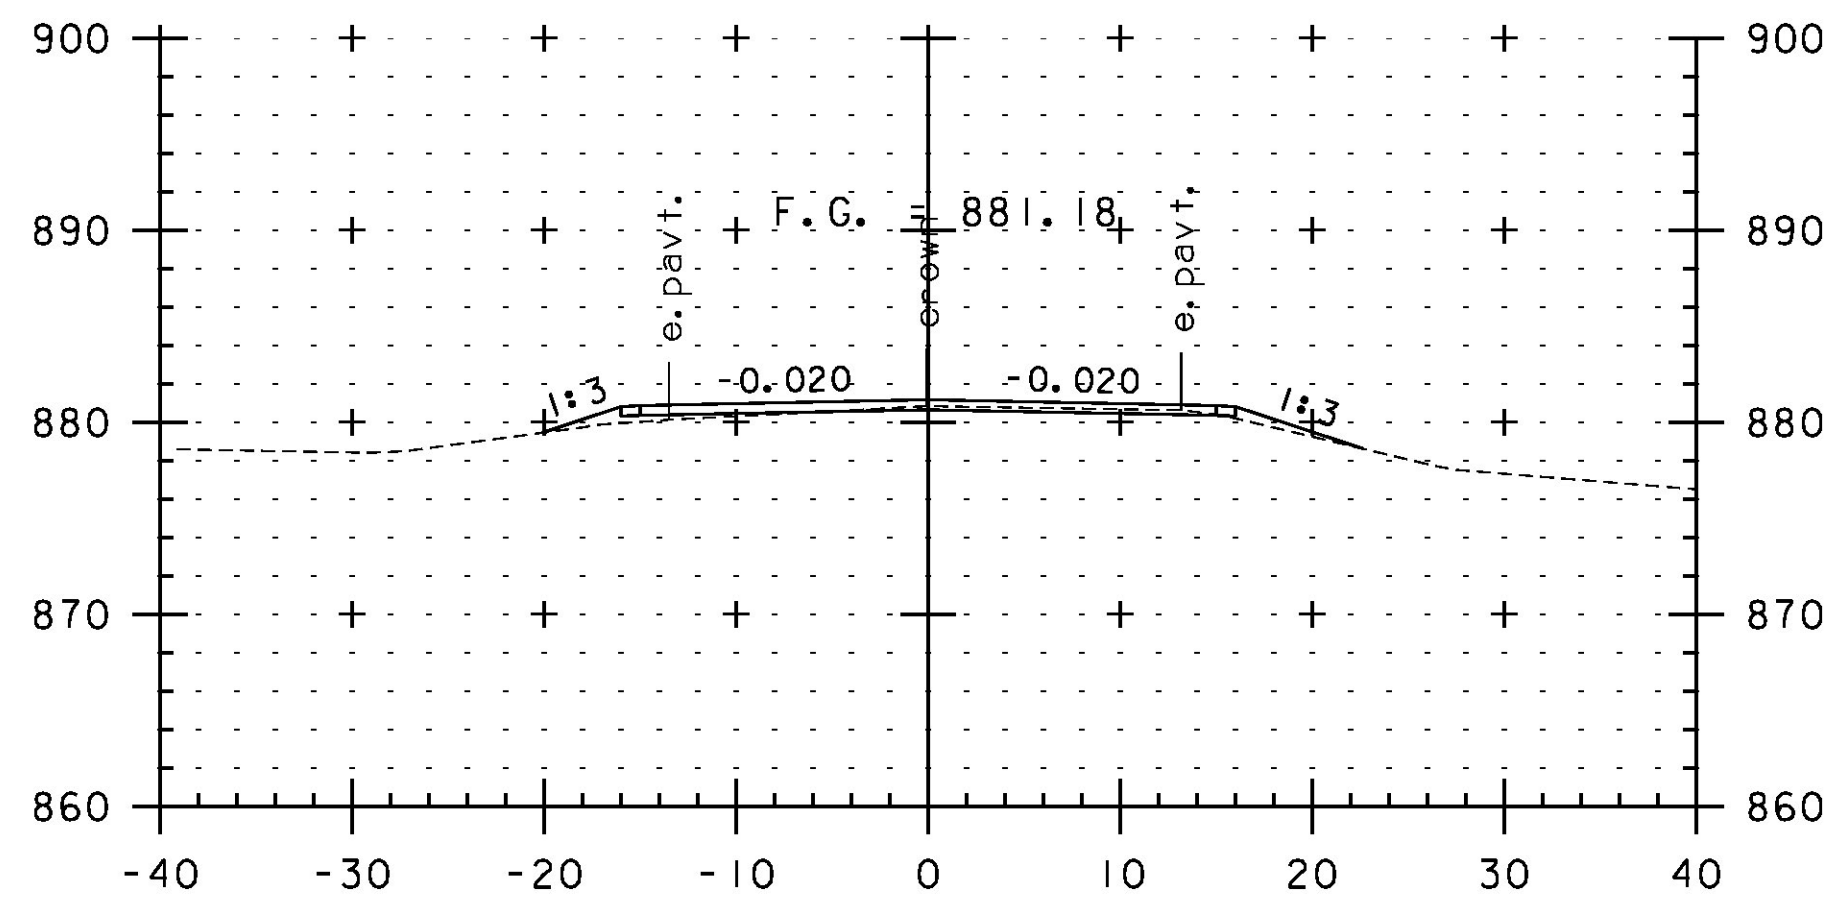


T3+50

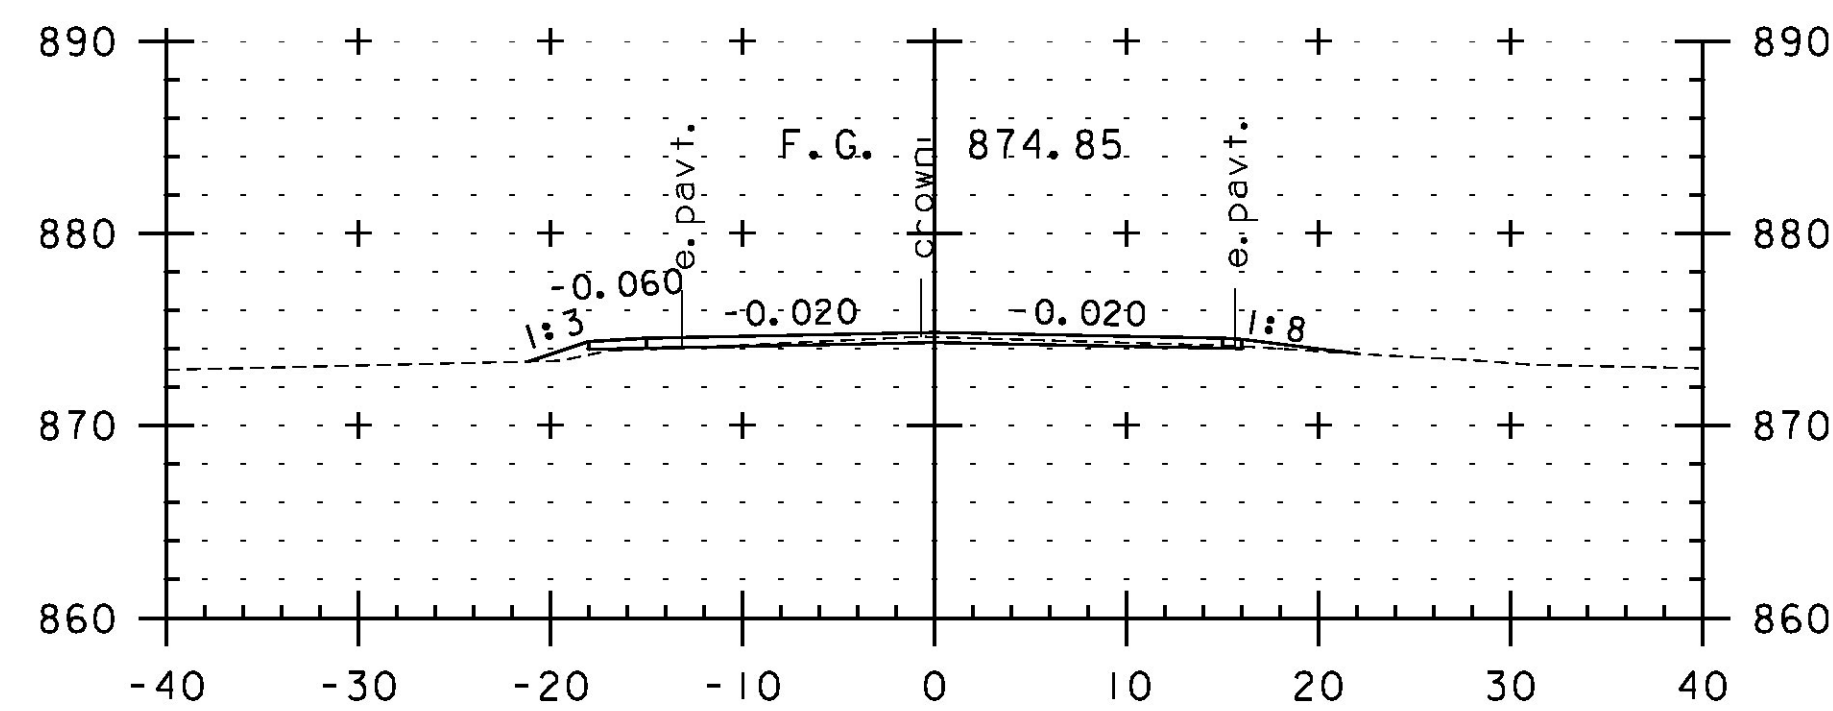


T5+00

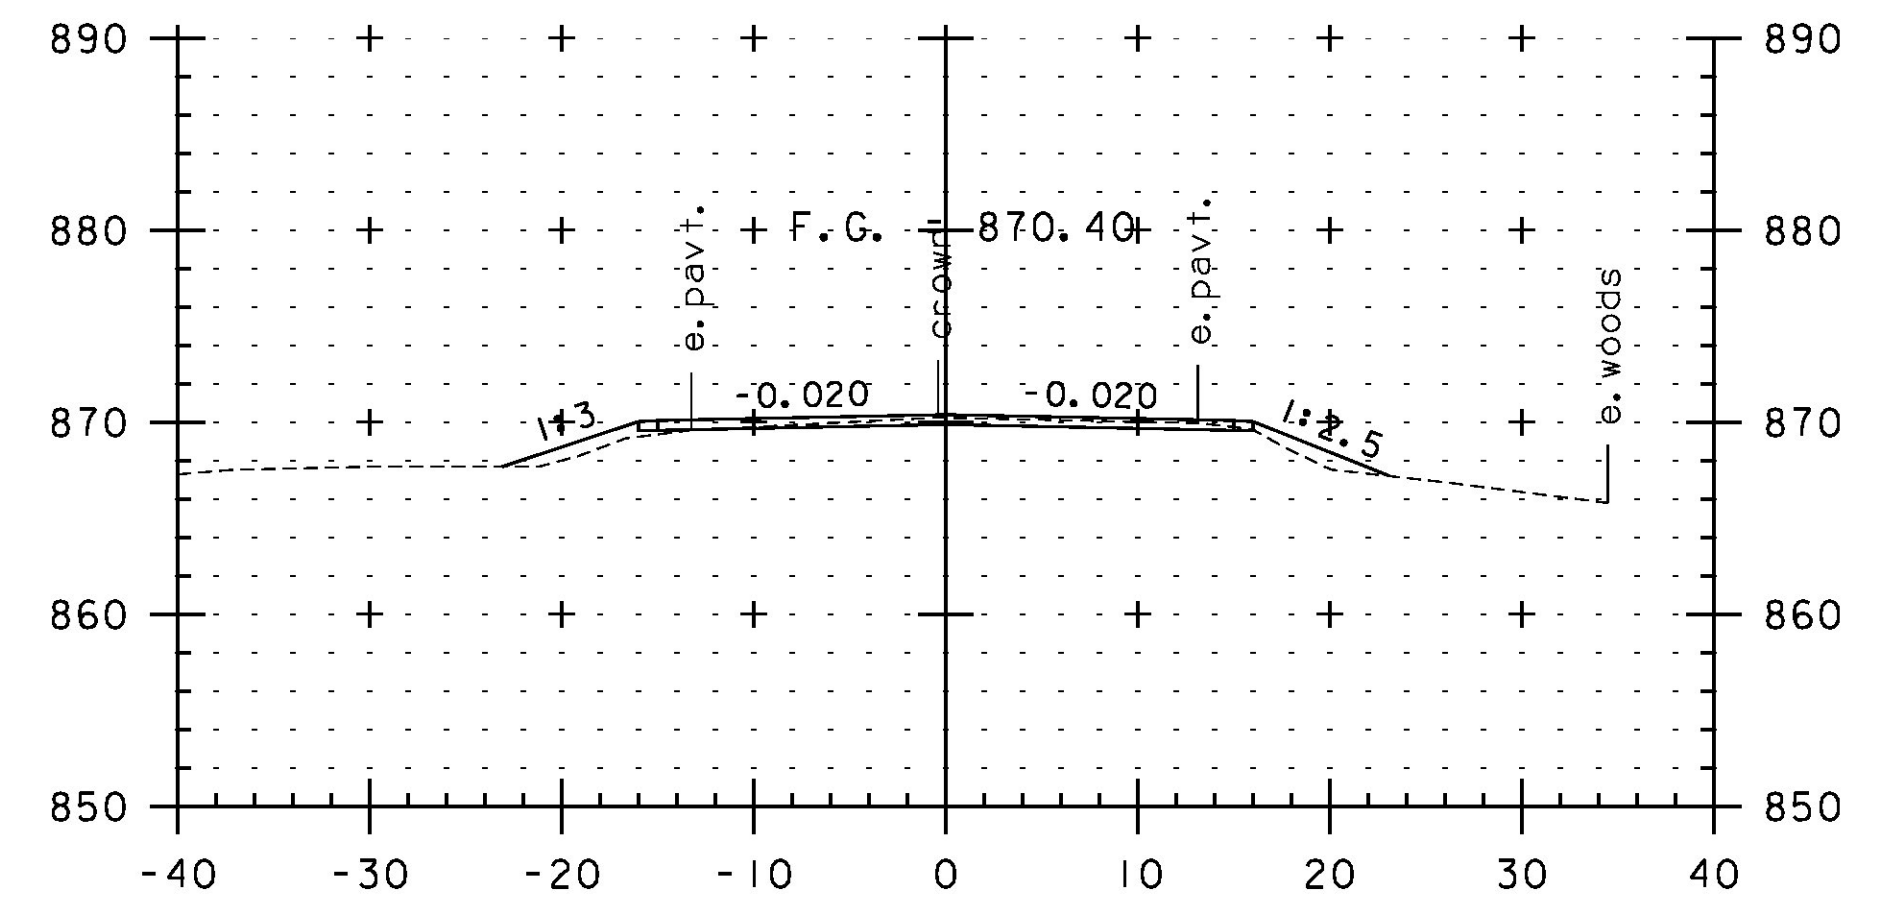


T6+50

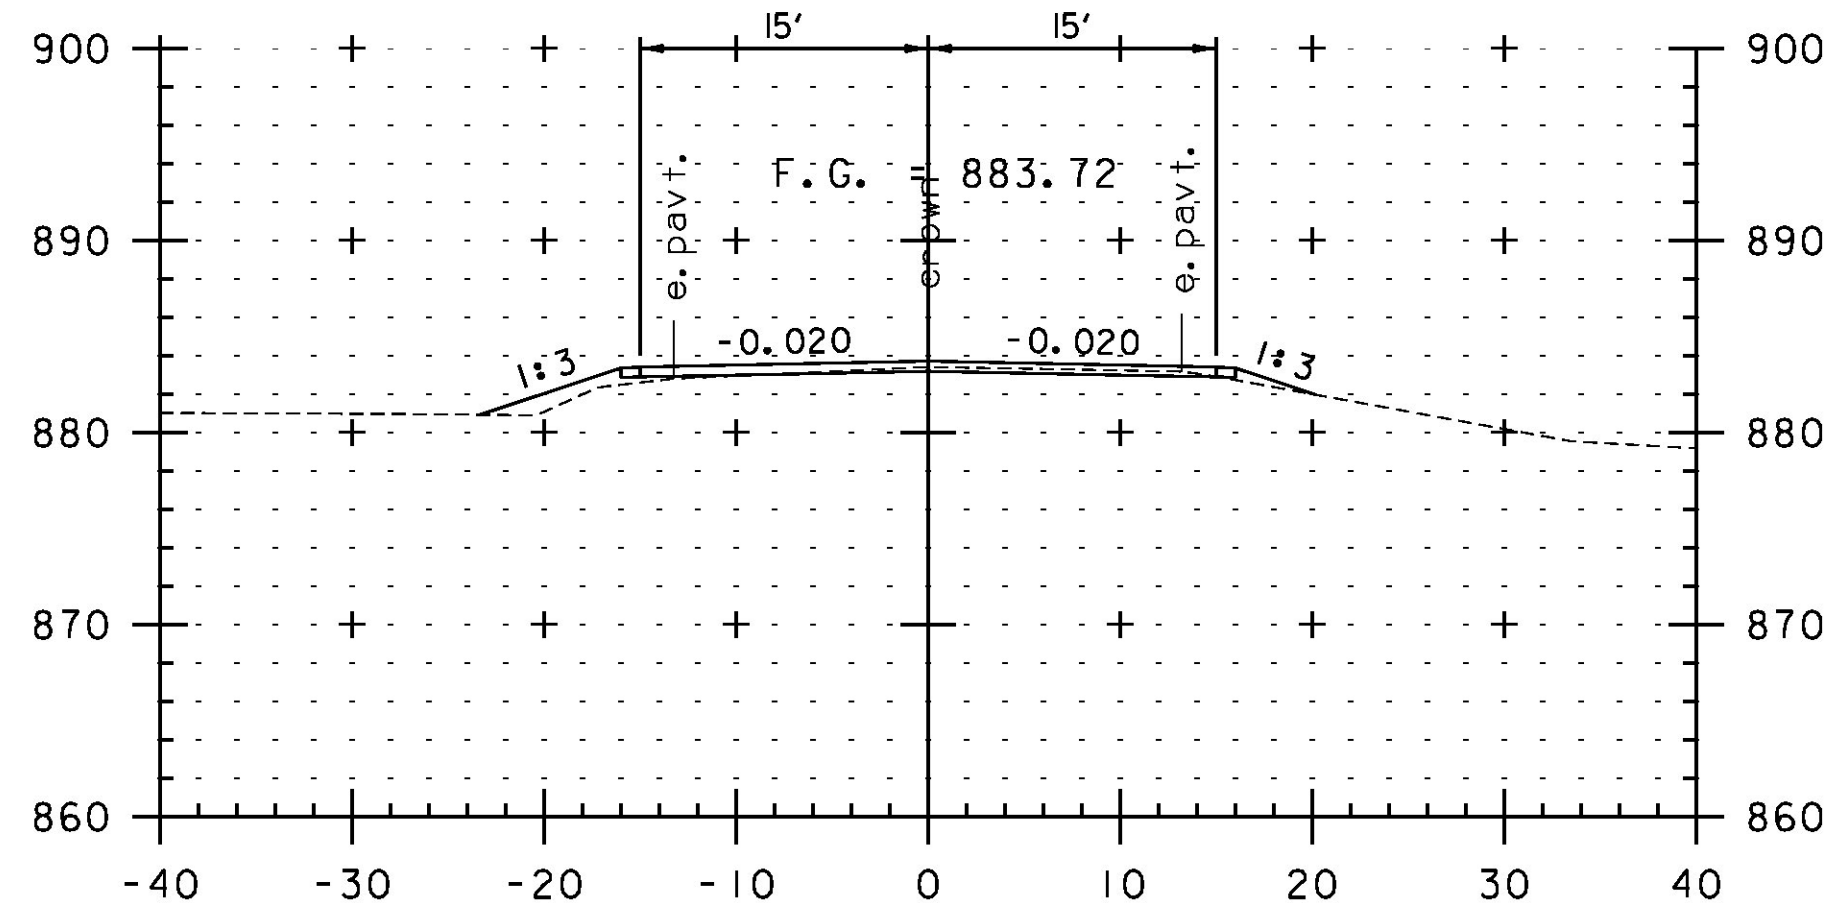

T3+00

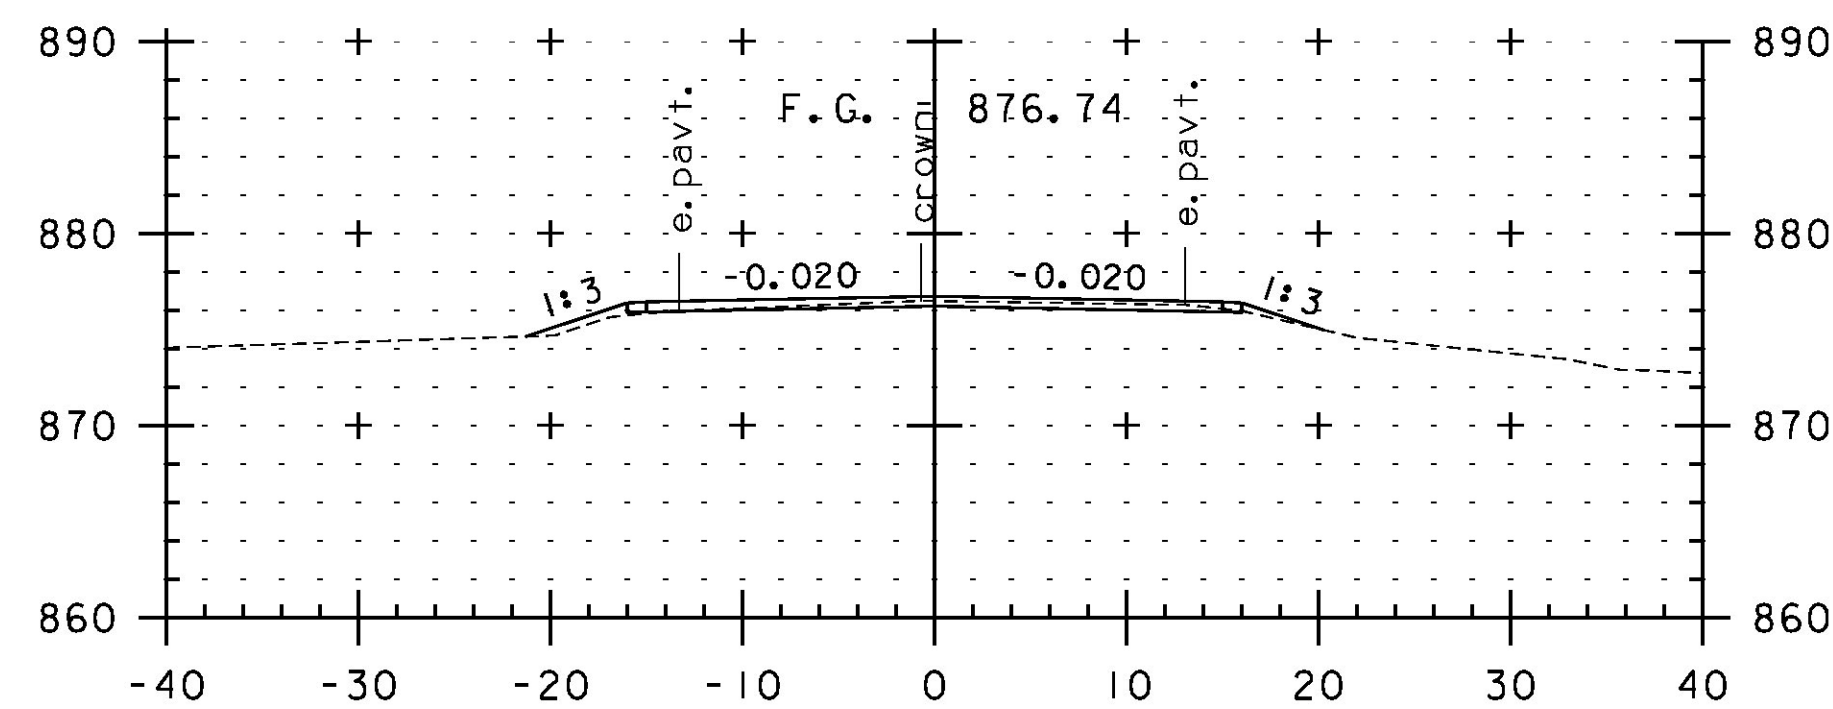

T4+50

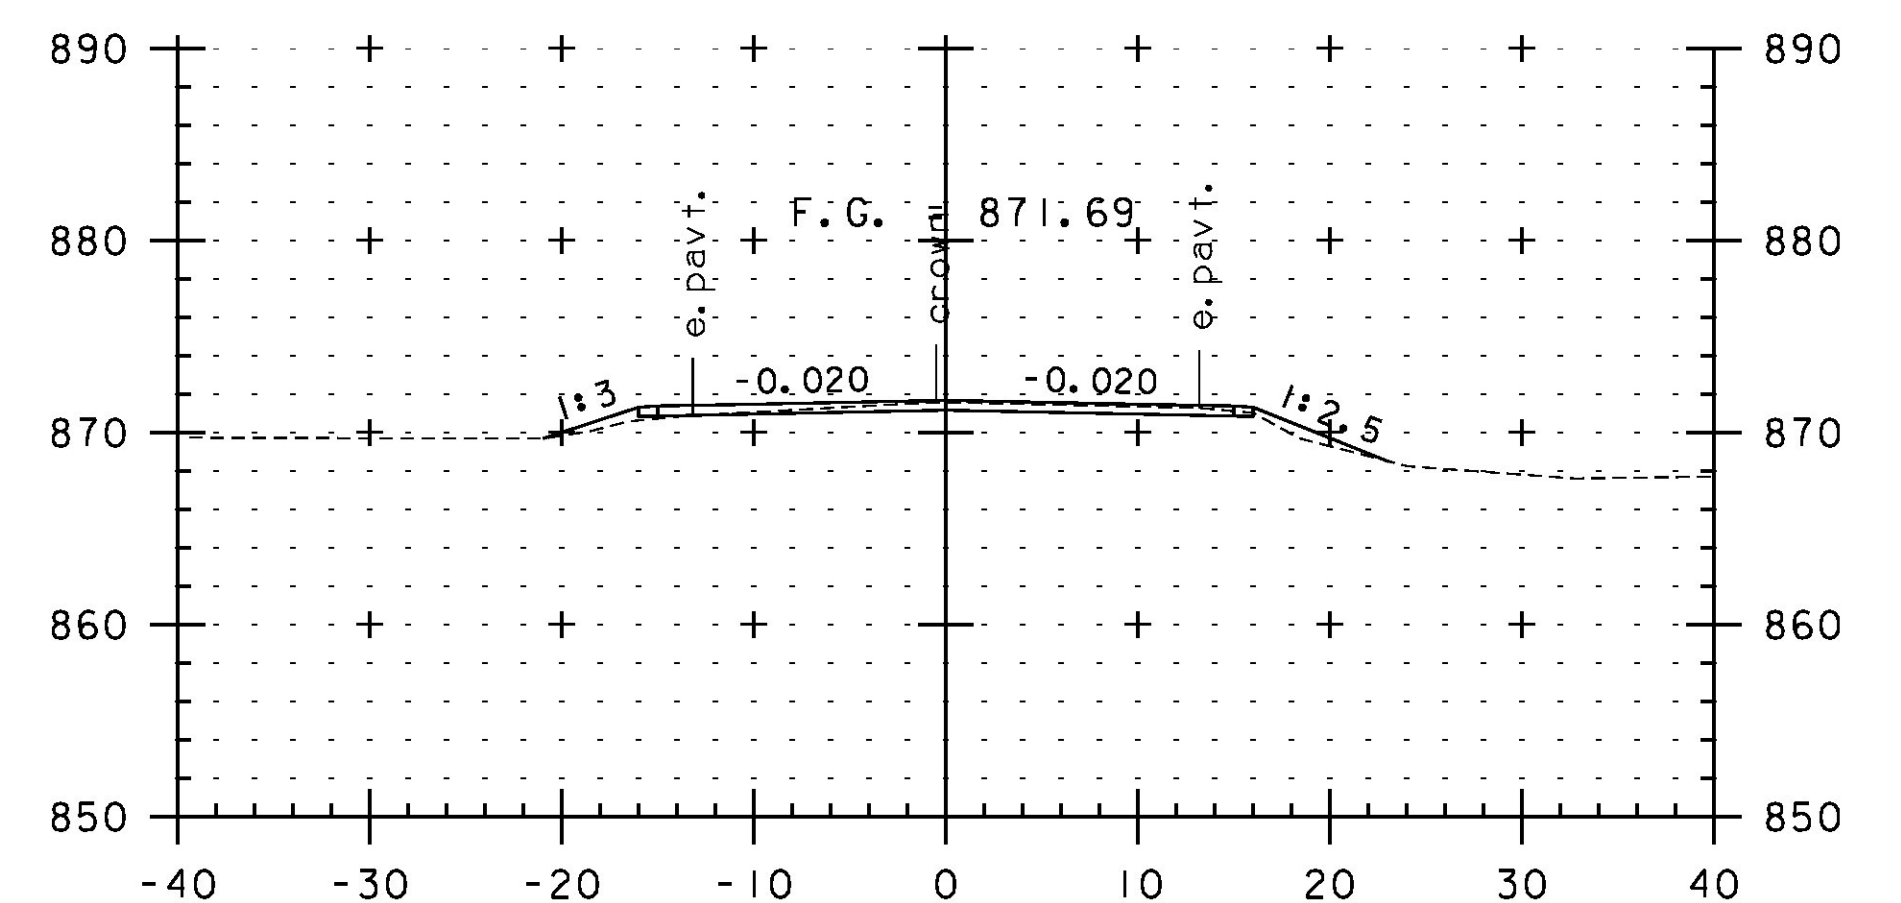

T6+00



SCALE IN FEET

STA. T3+00 TO STA. T7+00

PROJECT NAME: JAY-TROY  
PROJECT NUMBER: STP 2315(I)

FILE NAME: z10b232xs.dgn  
PROJECT LEADER: P. SHEDD  
DESIGNED BY: N. LEMAY  
CROSS SECTION SHEET 103

PLOT DATE: 5/16/2014  
DRAWN BY: W. GORDON  
CHECKED BY: P. SHEDD  
SHEET 239 OF 244