


# CONSTRUCTION OPERATIONS TRAFFIC PROTECTION PLAN

EXISTING GUARDRAIL INVENTORY								PROTECTION PLAN	900.640 BARRIER FOR TEMPORARY TRAFFIC PROTECTION (LF)
BEGIN STA.	END STA.	OFFSET	LENGTH (LF)	RETAIN/REPLACE (Y/N)	APPROX. OFFSET DISTANCE FROM PROPOSED CENTERLINE TO FACE OF EXISTING RAIL (LF)	EXISTING RAIL TYPE (POST AND BARRIER)	ASSESSED CONDITION (GOOD/FAIR/POOR)	CONSTRUCTION CONDITION	
<b>JAY-TROY VT ROUTE 105</b>									
38+62	45+20	LT	658	Y	16.5-17	STEEL W-BEAM	GOOD	LEAVE IN PLACE FOR ALL OPERATIONS THEN REMOVE AND INSTALL NEW AFTER COLD MIX LIFT OR TYPE IIIS IS COMPLETE.	
51+03	53+89	LT	286	Y	16.5-17.5	STEEL W-BEAM	FAIR	LEAVE IN PLACE FOR ALL OPERATIONS THEN REMOVE AND INSTALL NEW AFTER COLD MIX LIFT OR TYPE IIIS IS COMPLETE.	
58+26	60+58	LT	232	Y	17	STEEL W-BEAM	POOR	LEAVE IN PLACE FOR ALL OPERATIONS THEN REMOVE AND INSTALL NEW AFTER COLD MIX LIFT OR TYPE IIIS IS COMPLETE.	
59+78	60+79	RT	101	N	16	STEEL W-BEAM	POOR	REMOVE BEFORE FIRST PASS OF RECLAIM OPERATION AND DELINEATE WITH BARRELS.	
63+87	69+33	LT	546	N	16.5-17	STEEL W-BEAM	FAIR	LEAVE IN PLACE FOR ALL OPERATIONS THEN REMOVE AFTER COLD MIX LIFT OR TYPE IIIS IS COMPLETE.	
76+84	81+10	LT	426	Y	16.5-17	STEEL W-BEAM	GOOD	LEAVE IN PLACE FOR ALL OPERATIONS THEN REMOVE AND INSTALL NEW AFTER COLD MIX LIFT OR TYPE IIIS IS COMPLETE.	
83+94	85+97	LT	203	Y	16.5-17	STEEL W-BEAM	FAIR	LEAVE IN PLACE FOR ALL OPERATIONS THEN REMOVE AND INSTALL NEW AFTER COLD MIX LIFT OR TYPE IIIS IS COMPLETE.	
84+79	86+19	RT	140	N	16	STEEL W-BEAM	FAIR	REMOVE BEFORE FIRST PASS OF RECLAIM OPERATION AND DELINEATE WITH BARRELS.	
92+50	94+20	LT	170	Y	16	STEEL W-BEAM	POOR	REMOVE BEFORE FIRST PASS OF RECLAIM OPERATION AND DELINEATE WITH BARRELS.	
93+22	94+08	RT	86	Y	17	STEEL W-BEAM	GOOD	LEAVE IN PLACE FOR ALL OPERATIONS THEN REMOVE AND INSTALL NEW AFTER COLD MIX LIFT OR TYPE IIIS IS COMPLETE.	
101+54	108+41	RT	687	Y	16	STEEL W-BEAM	FAIR	REMOVE BEFORE FIRST PASS OF RECLAIM OPERATION AND DELINEATE WITH BARRELS.	
101+58	109+72	LT	814	Y	15.5-17	STEEL W-BEAM	FAIR	REMOVE BEFORE FIRST PASS OF RECLAIM OPERATION AND DELINEATE WITH BARRELS.	
120+34	127+00	LT	666	Y	15.5-17	STEEL W-BEAM	FAIR	REMOVE BEFORE FIRST PASS OF RECLAIM OPERATION AND DELINEATE WITH BARRELS.	
130+70	137+28	LT	658	Y	17	STEEL W-BEAM	FAIR	LEAVE IN PLACE FOR ALL OPERATIONS THEN REMOVE AND INSTALL NEW AFTER COLD MIX LIFT OR TYPE IIIS IS COMPLETE.	
143+91	154+74	LT	1083	Y	16-17	STEEL W-BEAM	FAIR	143+91-151+00 LEAVE IN PLACE FOR ALL OPERATIONS THEN REMOVE AND INSTALL NEW AFTER COLD MIX LIFT IS COMPLETE. 151+00 154+74 REMOVE AND RESET FACE OF RAIL TO 17 FEET OFF PROPOSED CENTERLINE BEFORE FIRST PASS OF RECLAIM OPERATION THEN REMOVE AND INSTALL NEW AFTER COLD MIX LIFT OR TYPE IIIS IS COMPLETE.	375
148+97	149+85	RT	88	Y	17	STEEL W-BEAM	POOR	LEAVE IN PLACE FOR ALL OPERATIONS THEN REMOVE AND INSTALL NEW AFTER COLD MIX LIFT OR TYPE IIIS IS COMPLETE.	
156+58	161+27	LT	469	Y	15-17	STEEL W-BEAM	FAIR	156+58-160+00 REMOVE AND RESET FACE OF RAIL TO 17 FEET OFF PROPOSED CENTERLINE BEFORE FIRST PASS OF RECLAIM OPERATION THEN REMOVE AND INSTALL NEW AFTER COLD MIX LIFT IS COMPLETE. 160+00-161+27 LEAVE IN PLACE FOR ALL OPERATIONS THEN REMOVE AND INSTALL NEW AFTER COLD MIX LIFT OR TYPE IIIS IS COMPLETE.	342
163+77	170+19	LT	642	Y	16-18	STEEL W-BEAM	POOR	LEAVE IN PLACE FOR ALL OPERATIONS THEN REMOVE AND INSTALL NEW AFTER COLD MIX LIFT OR TYPE IIIS IS COMPLETE.	

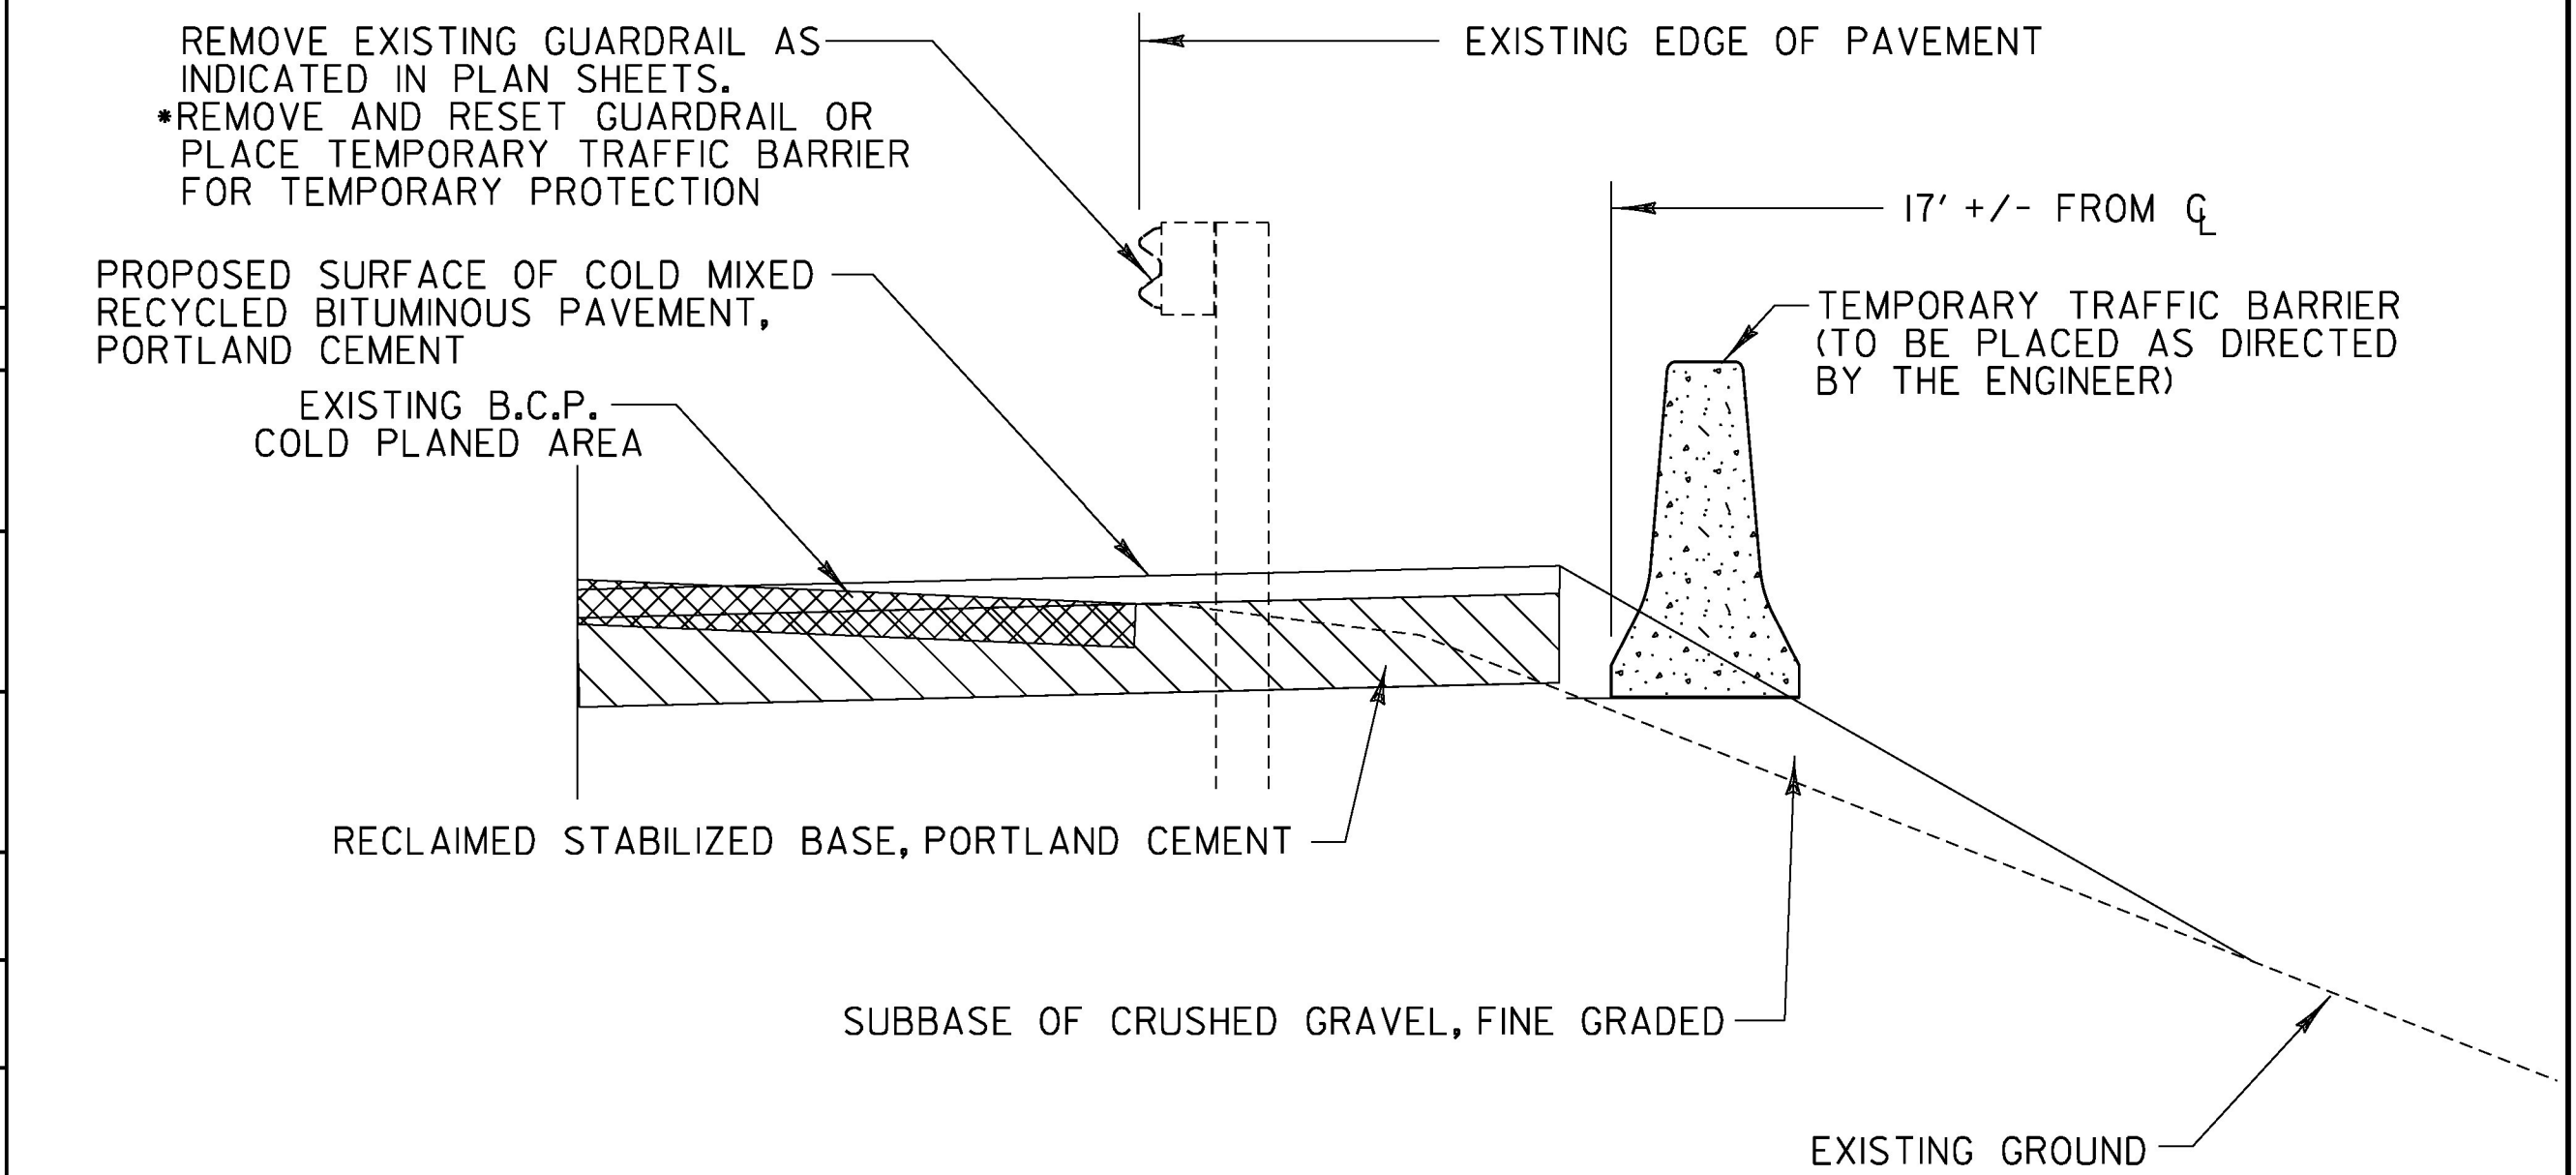

## TEMPORARY PROTECTION AND DELINEATION DETAILS FOR ROADSIDE HAZARDS DURING CONSTRUCTION

NOT TO SCALE

- PAYMENT FOR THIS WORK SHALL BE PAID AS ITEM 900.640 SPECIAL PROVISION (BARRIER FOR TEMPORARY TRAFFIC PROTECTION)

PROJECT NAME:	JAY-TROY
PROJECT NUMBER:	STP 2915(1101/100)
FILE NAME:	z10b232frm.dgn
PROJECT LEADER:	P. SHEDD
DESIGNED BY:	P. SHEDD
TRAFFIC PROTECTION PLAN I	
PLOT DATE:	5/16/2014
DRAWN BY:	S. GOODWIN
CHECKED BY:	P. SHEDD
SHEET	242 OF 244