



**SAFETY EDGE DETAIL**

NOTE: LEVELING COURSE MAY INCLUDE THE "SAFETY EDGE" AT THE CONTRACTOR'S CHOICE.

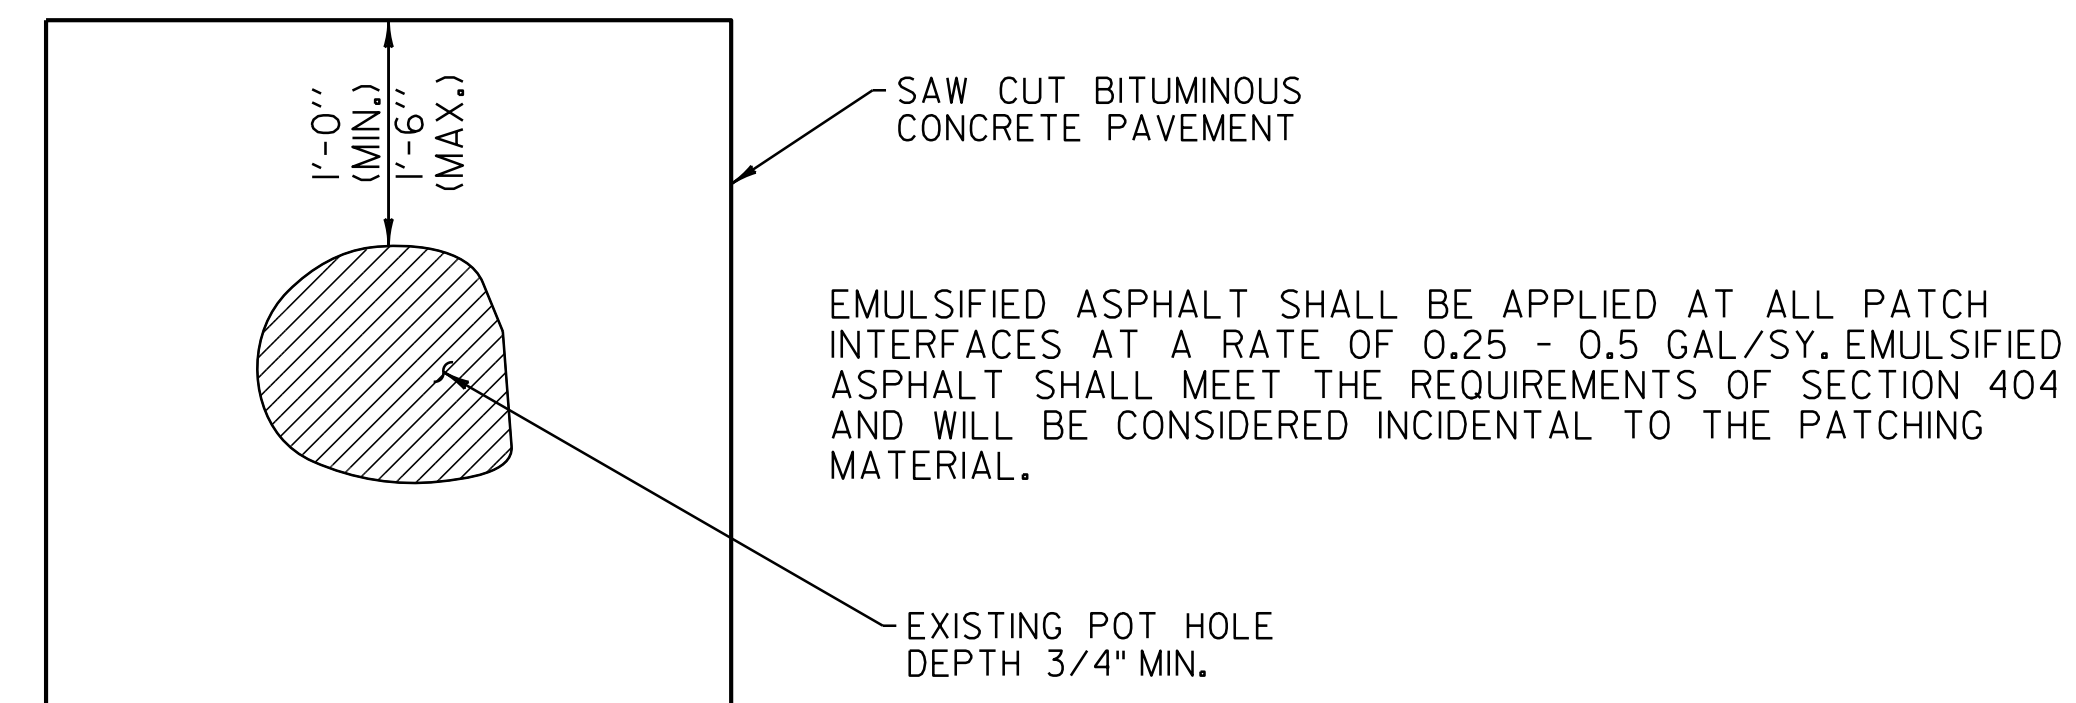

**TYPICAL POT HOLE REPAIR**

NOT TO SCALE

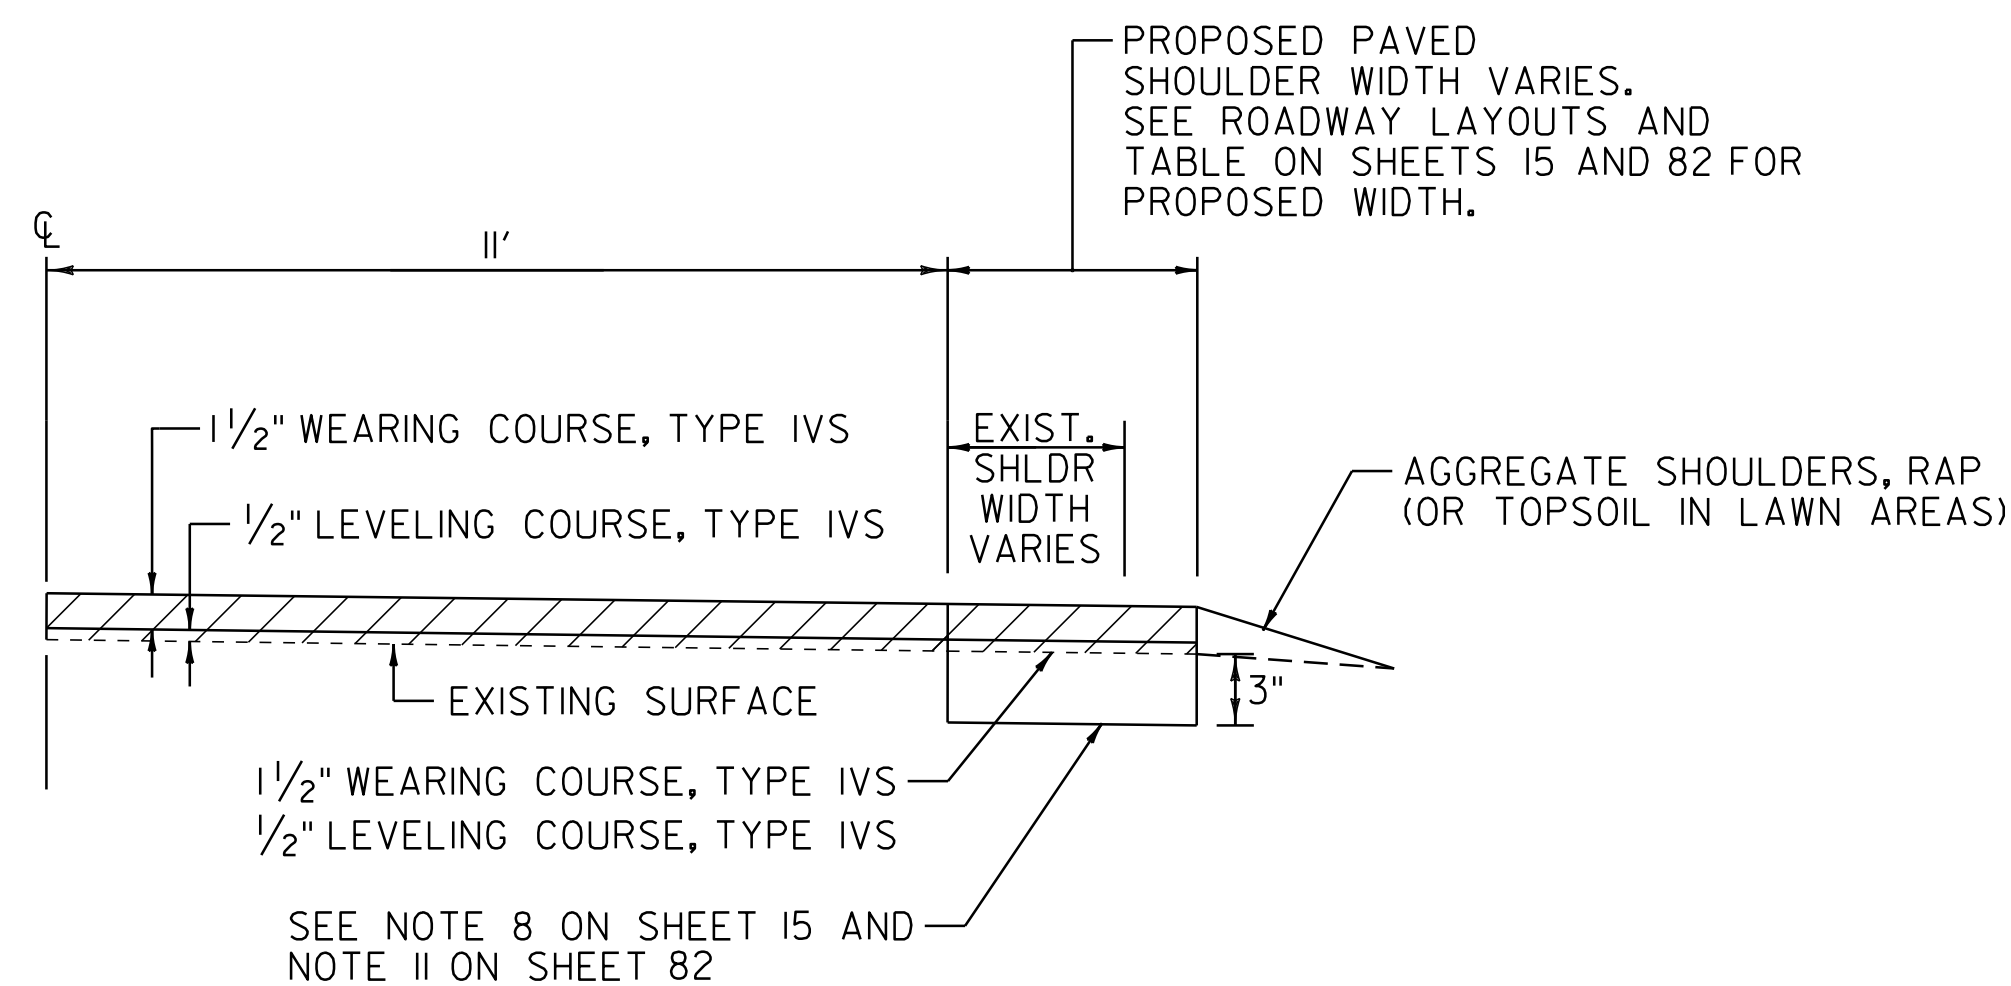

**SHOULDER RECONSTRUCTION AREAS**

**COMPOSITE MISCELLANEOUS DETAILS SHEET**

PROJECT NAME: BRADFORD	
PROJECT NUMBER: STP 2917(I) & STP 2918(I)	
FILE NAME: p10b236.dgn	PLOT DATE: 03-SEP-2014 12:49
PROJECT LEADER: PTS	DRAWN BY: WWG
DESIGNED BY: NULL	CHECKED BY: PTS
IPARM FILE NAME: p10b236_09	SHEET 9 OF 105

NOT TO SCALE