



COLD PLANE AND OVERLAY TYPICAL SECTION

LOCATION
 0+38 TO 95+00
 330+25 TO 336+66

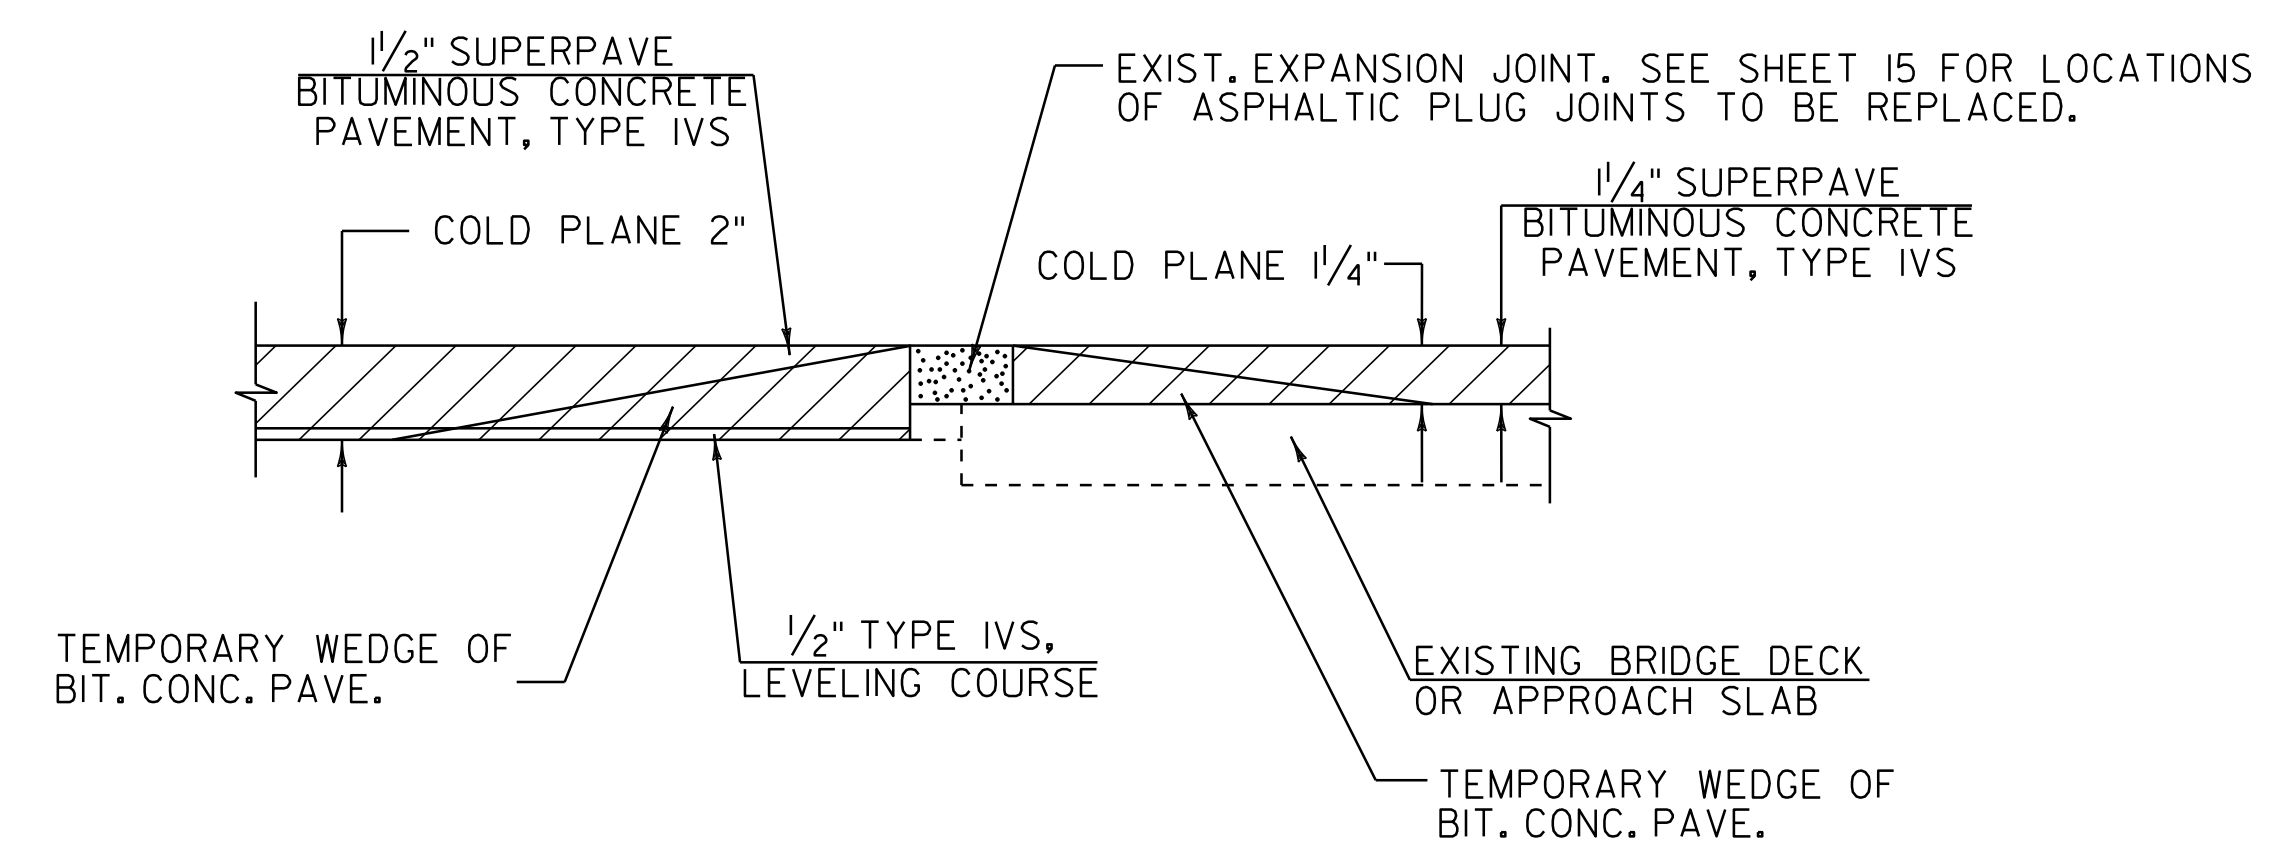

BRIDGE APPROACH & COLD PLANE DETAIL


LOCATION
 BRIDGE 9
 333+07
 334+50

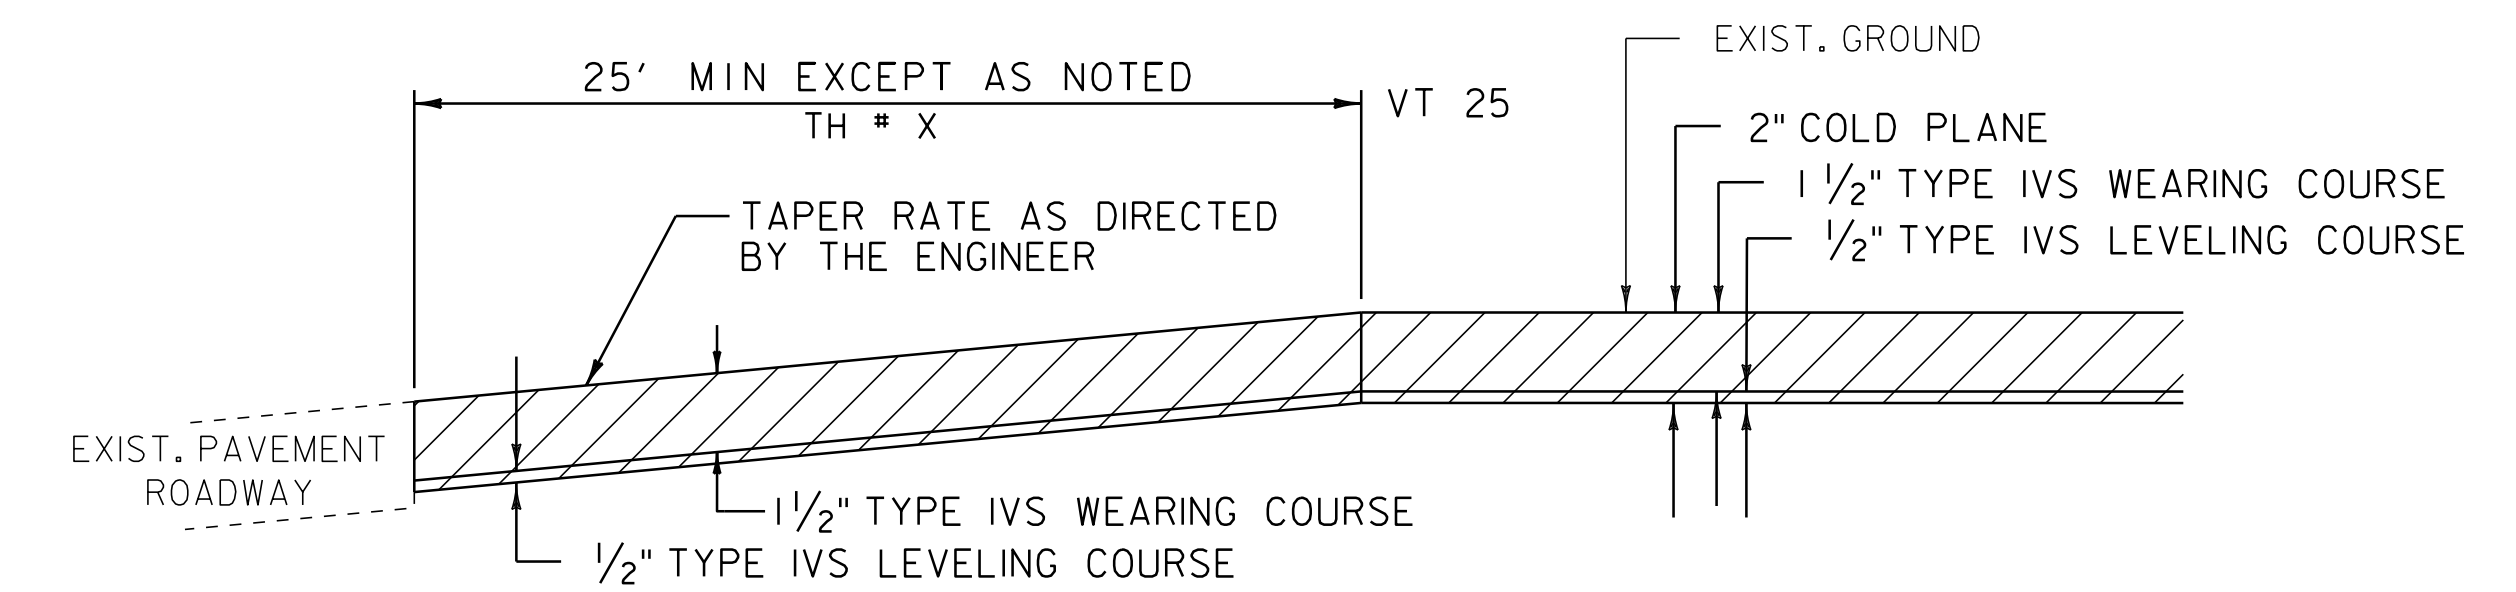

APPROACH AREA DETAIL FOR PAVED TOWN HIGHWAYS IN COLD PLANE AND OVERLAY AREAS

LOCATION


TH 47	-	9+65	LT	(INDUSTRIAL DRIVE)
TH 50	-	36+39	LT	(SADDLEBACK ROAD)
TH 27	-	49+46	RT	(OLD CREAMERY ROAD)
RAMP A	-	53+73	LT	(I-91 NB OFF RAMP)
RAMP B	-	51+98	RT	(I-91 NB ON RAMP)
RAMP C	-	62+08	RT	(I-91 SB OFF RAMP)
RAMP D	-	62+08	LT	(I-91 B ON RAMP)
TH 2	-	91+96	LT	(SOUTH ROAD)
TH 8	-	332+03	RT	(FLANDERS BROOK ROAD)

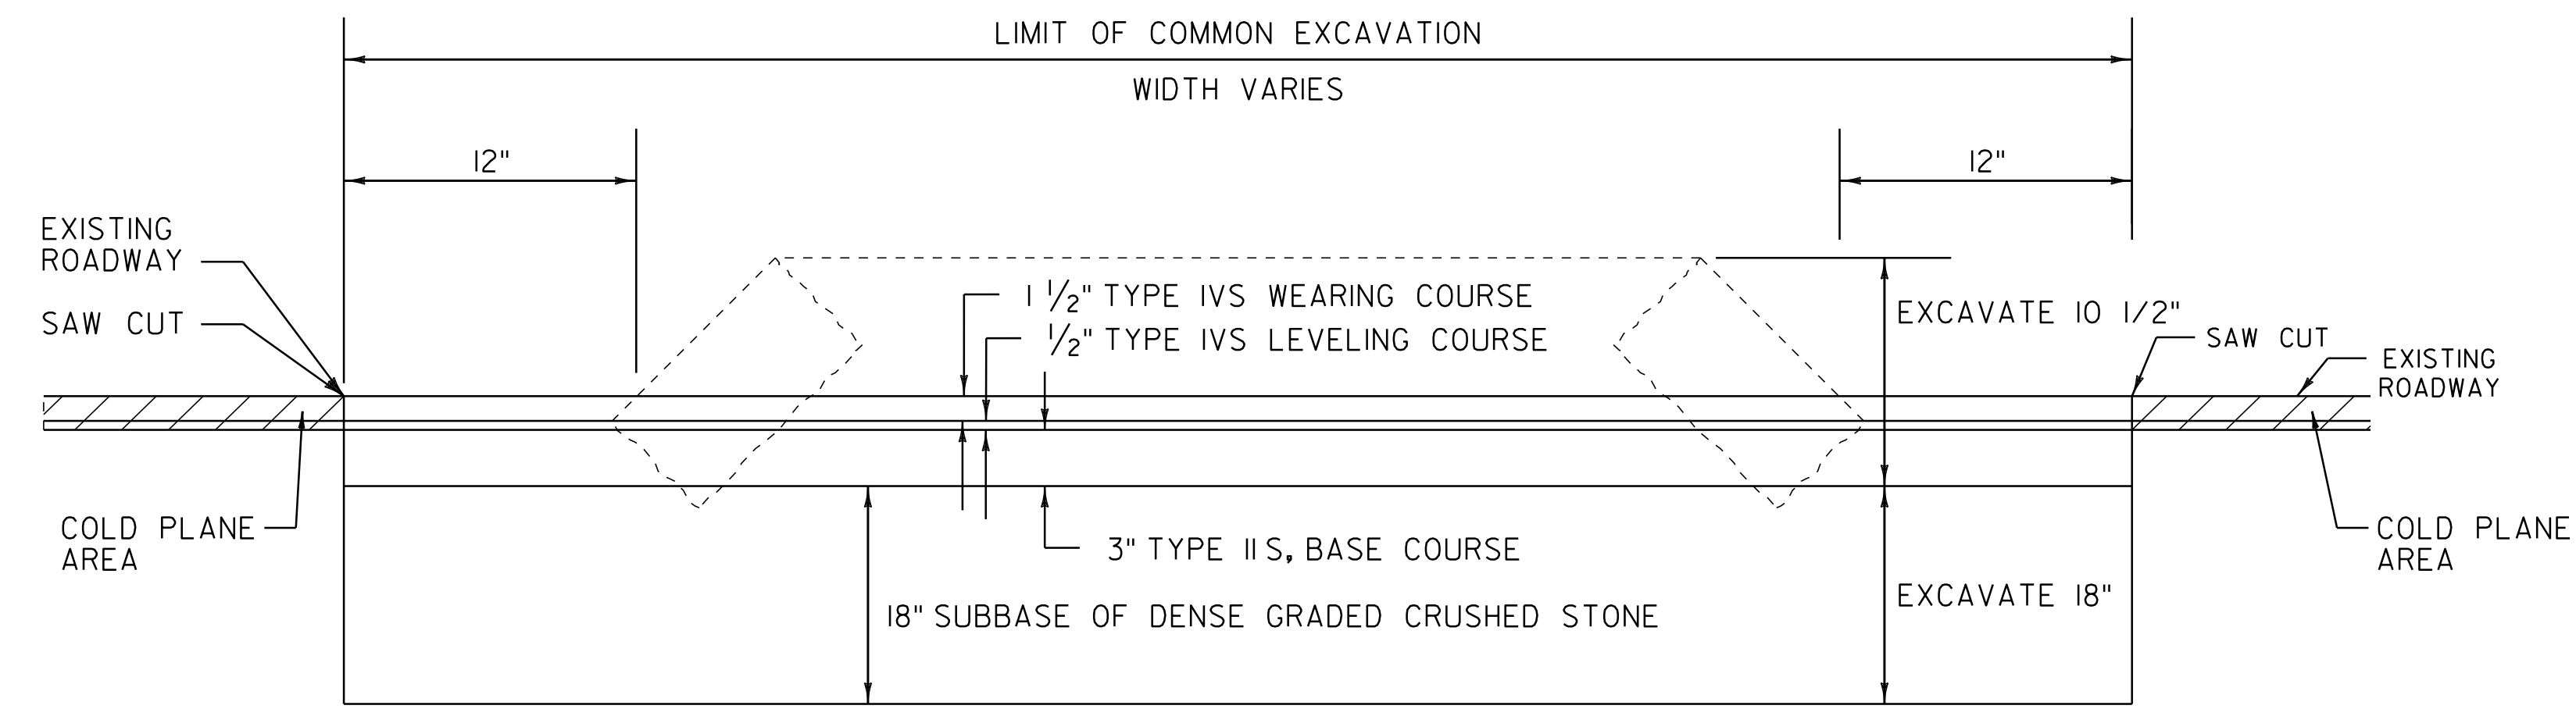

RAISED ISLAND REMOVAL DETAIL

LOCATION

MAJOR COLLECTOR	MINOR ARTERIAL
24+51 TO 25+69 LT & RT	62+07 TO 64+27 LT & RT
26+57 TO 27+62 LT & RT	
48+17 TO 49+14 LT & RT	
49+93 TO 53+78 LT & RT	
54+36 TO 61+41 LT & RT	
U70+62 TO U71+03 LT & RT	
U72+18 TO U72+98 LT & RT	

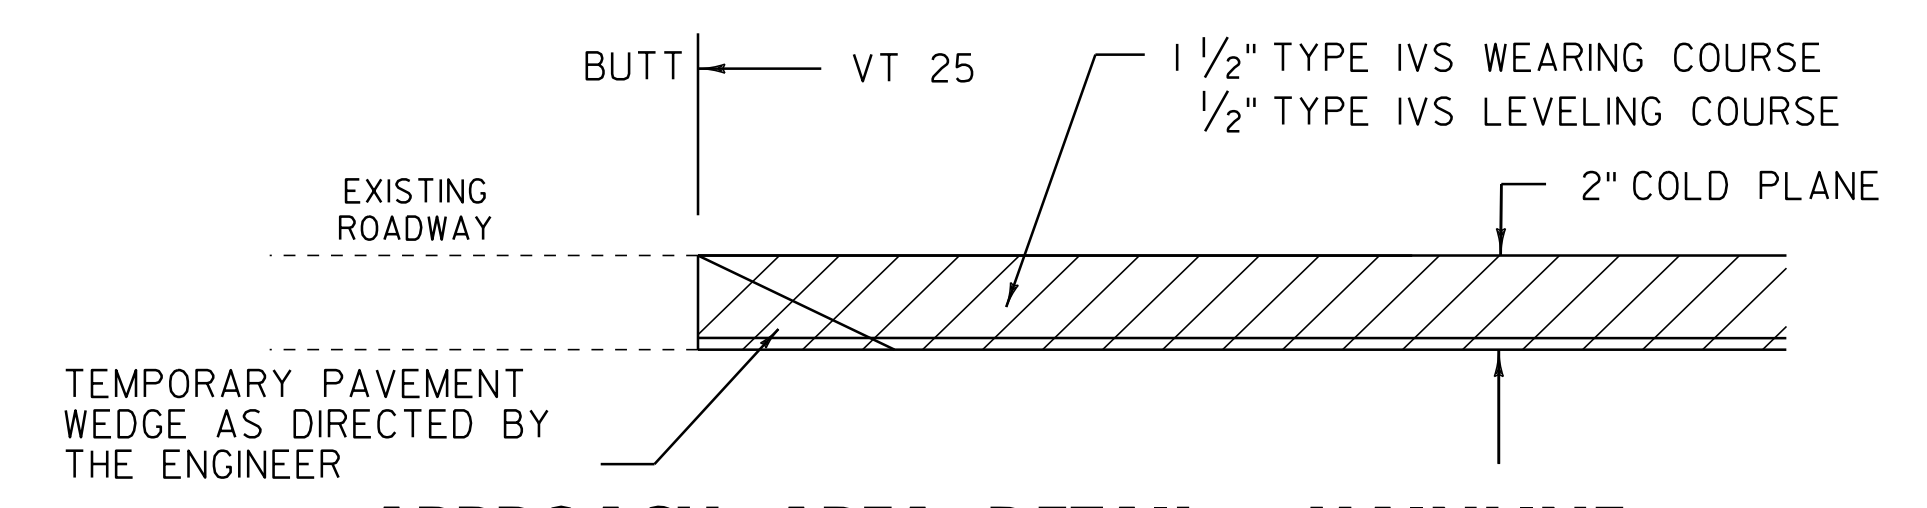

APPROACH AREA DETAIL - MAINLINE IN COLD PLANE AREAS

LOCATION
 0+38
 336+66

PROJECT TYPICAL SHEET 1

PROJECT NAME:	BRADFORD
PROJECT NUMBER:	STP 2917(I)
FILE NAME:	p10b236.dgn
PROJECT LEADER:	PTS
DESIGNED BY:	NLL
IPARM FILE NAME:	p10b236_l16
PLOT DATE:	03-SEP-2014 12:49
DRAWN BY:	WWG
CHECKED BY:	PTS
SHEET	16 OF 105

NOT TO SCALE