

TEMPORARY 4 INCH WHITE LINE, PAINT
 DURABLE 4 INCH WHITE LINE
 115+00 TO 125+50 SOLID LT & RT

TEMPORARY 4 INCH YELLOW LINE, PAINT
 DURABLE 4 INCH YELLOW LINE
 115+00 TO 125+50 SOLID LT & RT



STEEL BEAM GUARDRAIL, GALVANIZED
 121+46 TO 122+46 RT
 121+51 TO 122+38.5 LT
 124+13 TO 125+50 RT

STEEL BEAM GUARDRAIL, GALVANIZED W/8 FEET POSTS
 115+00 TO 116+05 RT
 120+21 TO 121+46 RT

ANCHOR FOR STEEL BEAM RAIL
 116+05 RT
 120+21 RT
 121+51 LT
 122+38.5 LT
 122+46 RT
 124+13 RT

REMOVAL AND DISPOSAL OF GUARDRAIL
 115+00 TO 116+07 RT
 120+21 TO 122+49 RT
 121+51 TO 122+37 LT
 124+13 TO 125+50 RT

DELINEATOR WITH STEEL POST
 116+05 RT
 120+21 RT
 121+51 LT
 122+38.5 LT
 122+46 RT
 124+13 RT

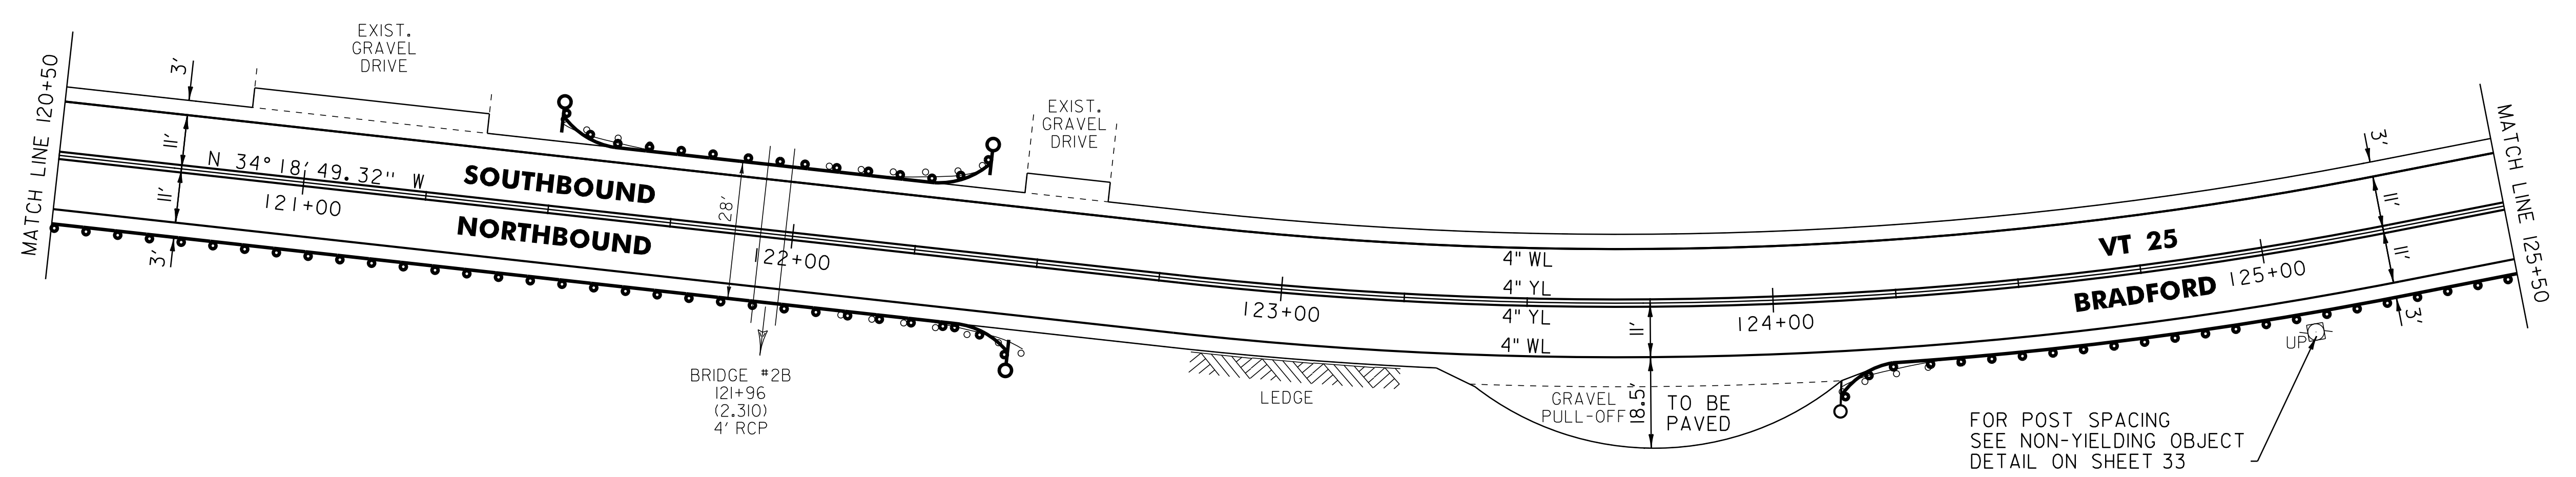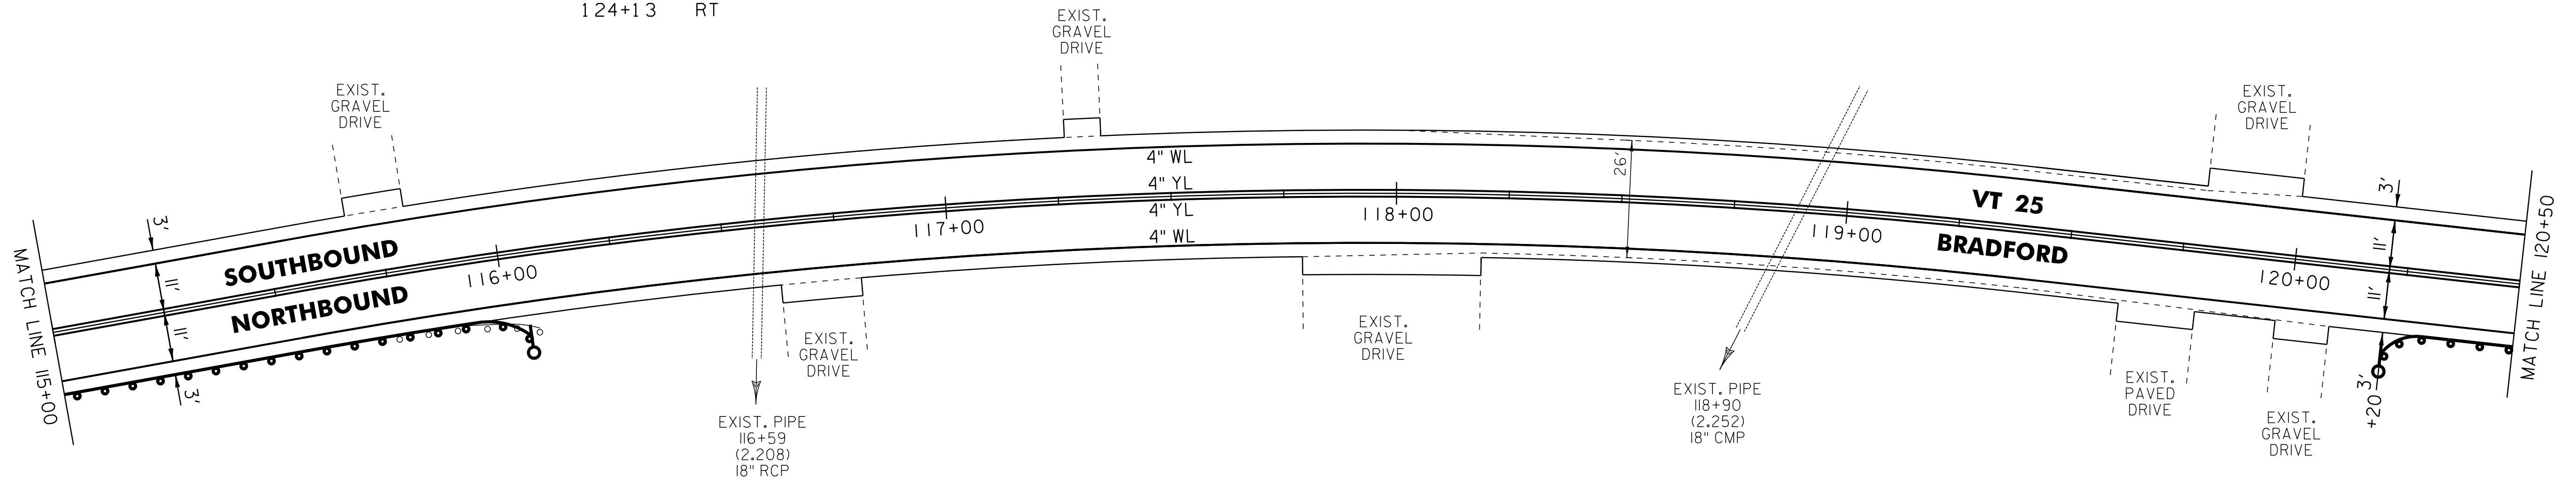

LEGEND

- R = REMOVE EXISTING
- S = SALVAGED
- R&S = REMOVE AND SALVAGE
- N = NEW
- RET = RETAIN
- B-B = BACK TO BACK
- = EXISTING GUARDRAIL
- = PROPOSED GUARDRAIL
- YL = YELLOW LINE
- WL = WHITE LINE
- = DELINEATOR
- ||||| = RUMBLE STRIP

ROADWAY LAYOUT 16 VT 25

PROJECT NAME: BRADFORD	PLOT DATE: 03-SEP-2014 12:50
PROJECT NUMBER: STP 2917(I)	DRAWN BY: SNG
FILE NAME: p10b236.dgn	CHECKED BY: PTS
PROJECT LEADER: PTS	SHEET 57 OF 105
DESIGNED BY: NULL	
IPARM FILE NAME: p10b236_57	

NOT TO SCALE