


TEMPORARY 4 INCH WHITE LINE, PAINT
 DURABLE 4 INCH WHITE LINE
 125+50 TO 130+50 SOLID LT & RT

TEMPORARY 4 INCH YELLOW LINE, PAINT
 DURABLE 4 INCH YELLOW LINE
 125+50 TO 130+50 SOLID LT & RT

STEEL BEAM GUARDRAIL, GALVANIZED
 125+50 TO 127+38 RT
 128+75.5 TO 130+50 RT

STEEL BEAM GUARDRAIL, GALVANIZED W/8 FEET POSTS
 127+38 TO 128+75.5 RT

REMOVAL AND DISPOSAL OF GUARDRAIL
 125+50 TO 130+50 RT

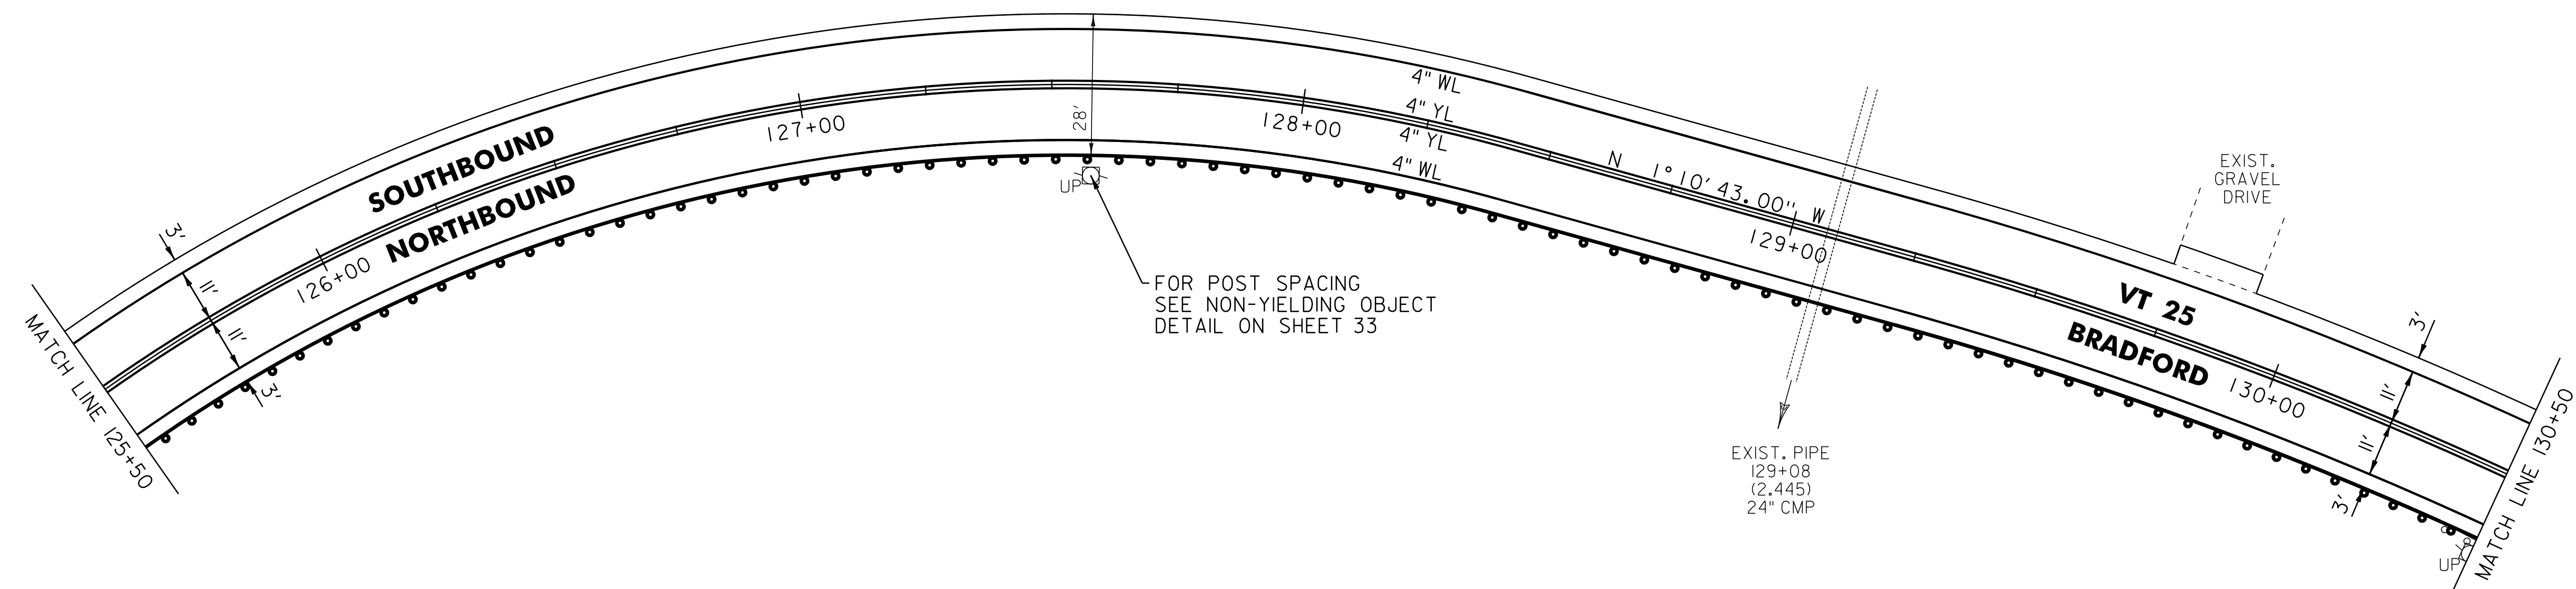

EXIST. PIPE
 129+08
 (2,445)
 24" CMP

FOR POST SPACING
 SEE NON-YIELDING OBJECT
 DETAIL ON SHEET 33

LEGEND

- R = REMOVE EXISTING
- S = SALVAGED
- R&S = REMOVE AND SALVAGE
- N = NEW
- RET = RETAIN
- B-B = BACK TO BACK
- = EXISTING GUARDRAIL
- = PROPOSED GUARDRAIL
- = YELLOW LINE
- = WHITE LINE
- = DELINEATOR
- = RUMBLE STRIP

ROADWAY LAYOUT 17 VT 25

PROJECT NAME: BRADFORD

PROJECT NUMBER: STP 2917(I)

FILE NAME: p10b236.dgn

PROJECT LEADER: PTS

DESIGNED BY: NULL

IPARM FILE NAME: p10b236_58

PLOT DATE: 03-SEP-2014 12:50

DRAWN BY: SNG

CHECKED BY: PTS

SHEET 58 OF 105

NOT TO SCALE