

TEMPORARY 4 INCH WHITE LINE, PAINT  
 DURABLE 4 INCH WHITE LINE  
 286+50 TO 297+50 SOLID LT & RT

TEMPORARY 4 INCH YELLOW LINE, PAINT  
 DURABLE 4 INCH YELLOW LINE  
 286+50 TO 297+50 SOLID LT & RT

STEEL BEAM GUARDRAIL, GALVANIZED  
 293+87 TO 294+24.5 RT



STEEL BEAM GUARDRAIL, GALVANIZED W/8 FEET POSTS  
 286+50 TO 291+66 LT  
 293+87 TO 294+24.5 LT  
 294+62 TO 297+50 LT  
 294+62 TO 294+99.5 RT

STEEL BEAM GUARDRAIL, GALVANIZED/NESTED W/8 FEET POSTS  
 294+24.5 TO 294+62 LT  
 294+24.5 TO 294+62 RT

ANCHOR FOR STEEL BEAM RAIL  
 291+66 LT  
 293+87 LT  
 293+87 RT  
 294+99.5 RT

REMOVAL AND DISPOSAL OF GUARDRAIL  
 286+50 TO 291+62 LT  
 293+90 TO 297+50 LT  
 293+90 TO 295+03 RT

DELINEATOR WITH STEEL POST  
 291+66 LT  
 293+87 LT  
 293+87 RT  
 294+99.5 RT

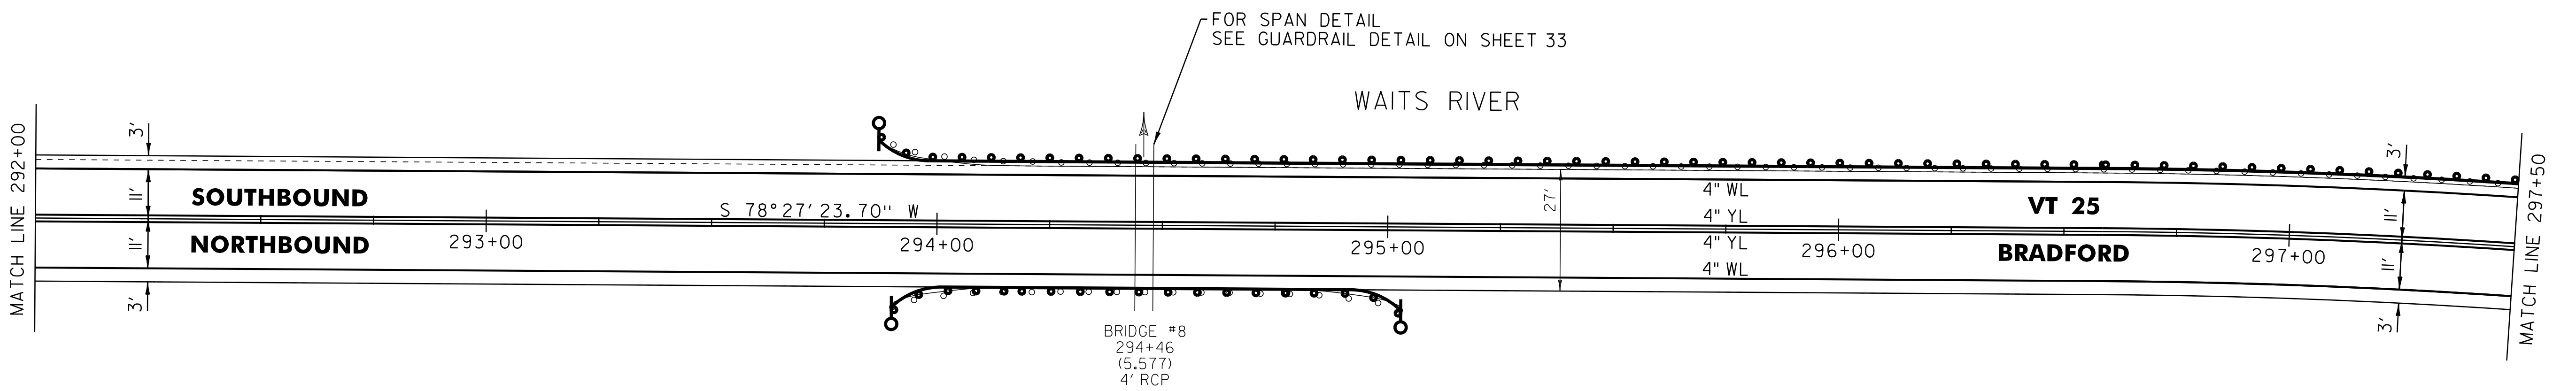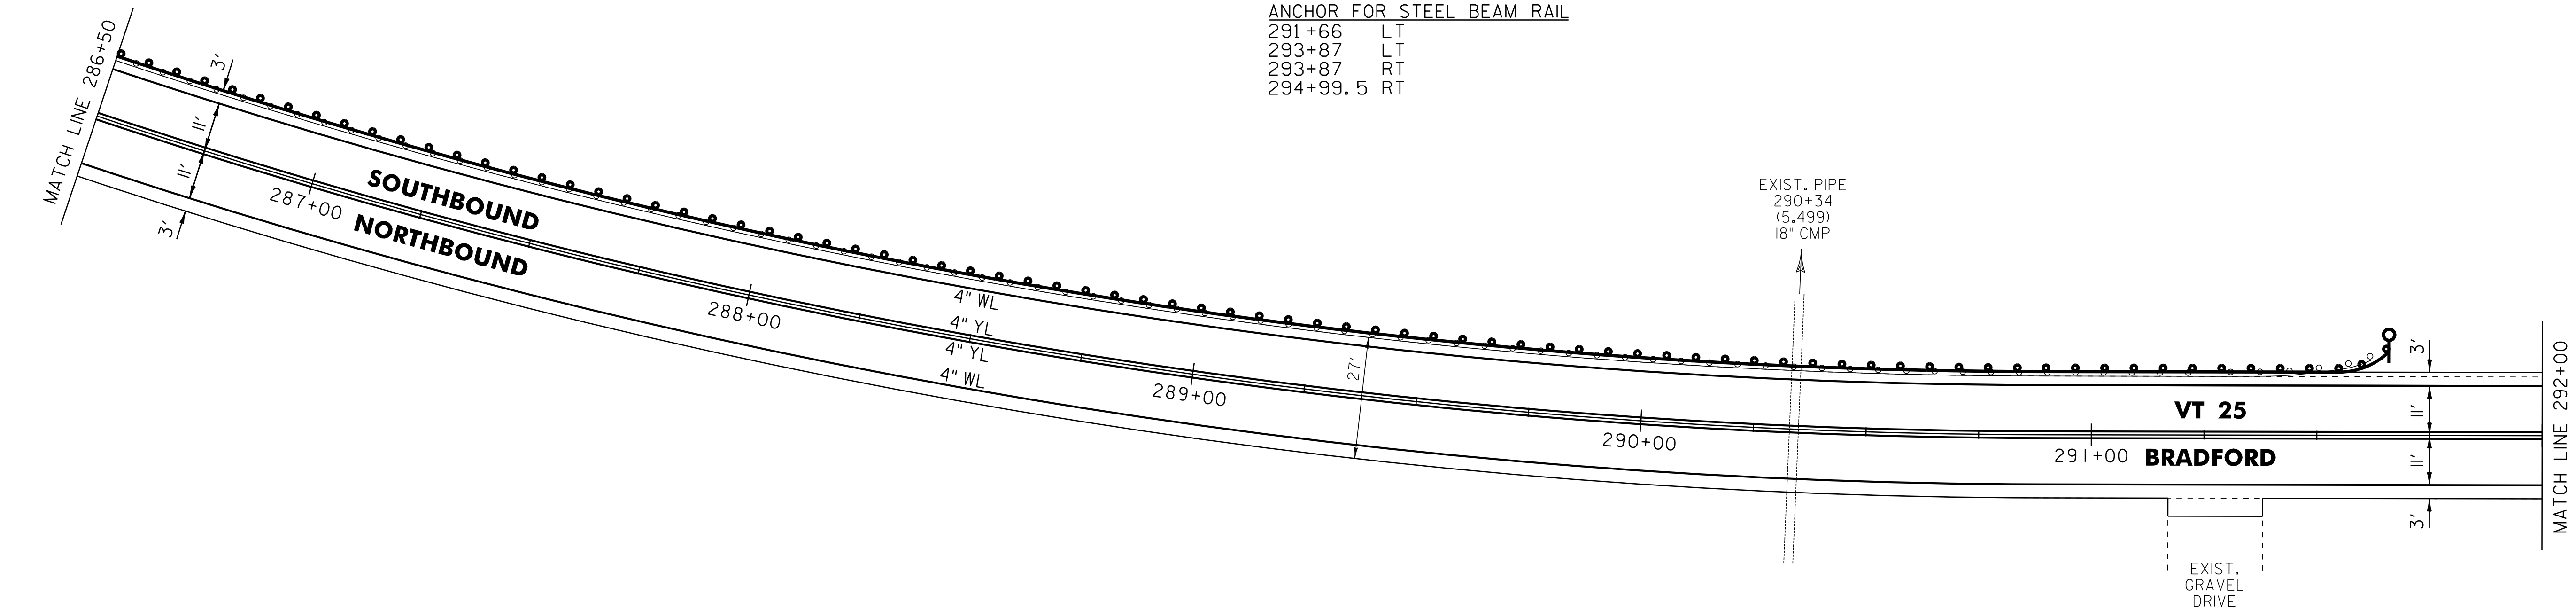

LEGEND

- R = REMOVE EXISTING
- S = SALVAGED
- R&S = REMOVE AND SALVAGE
- N = NEW
- RET = RETAIN
- B-B = BACK TO BACK
- = EXISTING GUARDRAIL
- = PROPOSED GUARDRAIL
- YL = YELLOW LINE
- WL = WHITE LINE
- = DELINEATOR
- ||||| = RUMBLE STRIP

**ROADWAY LAYOUT 33 VT 25**

PROJECT NAME: BRADFORD	PLOT DATE: 03-SEP-2014 12:51
PROJECT NUMBER: STP 2917(I)	DRAWN BY: SNG
FILE NAME: p10b236.dgn	CHECKED BY: PTS
PROJECT LEADER: PTS	SHEET 74 OF 105
DESIGNED BY: NLL	
IPARM FILE NAME: p10b236_74	

NOT TO SCALE