



TEMPORARY 4 INCH WHITE LINE, PAINT
 DURABLE 4 INCH WHITE LINE
 297+50 TO 308+00 SOLID LT
 297+50 TO 304+11 SOLID RT
 304+11 TO 304+32 SOLID RT (TH 11)
 304+55 TO 304+75 SOLID RT (TH 11)
 304+75 TO 308+00 SOLID RT

TEMPORARY 4 INCH YELLOW LINE, PAINT
 DURABLE 4 INCH YELLOW LINE
 297+50 TO 304+23 SOLID LT & RT
 304+43 DOUBLE SOLID RT (TH 11)
 304+63 TO 308+00 SOLID LT & RT

TEMPORARY 24 INCH STOP BAR, PAINT
 DURABLE 24 INCH STOP BAR
 304+44 TO 304+58 RT (TH 11)
 TEMPORARY LETTER OR SYMBOL, PAINT
 DURABLE LETTER OR SYMBOL
 304+49 RT - "STOP" (TH 11)

STEEL BEAM GUARDRAIL, GALVANIZED W/8 FEET POSTS
 297+50 TO 308+00 LT

REMOVAL AND DISPOSAL OF GUARDRAIL
 297+50 TO 308+00 LT

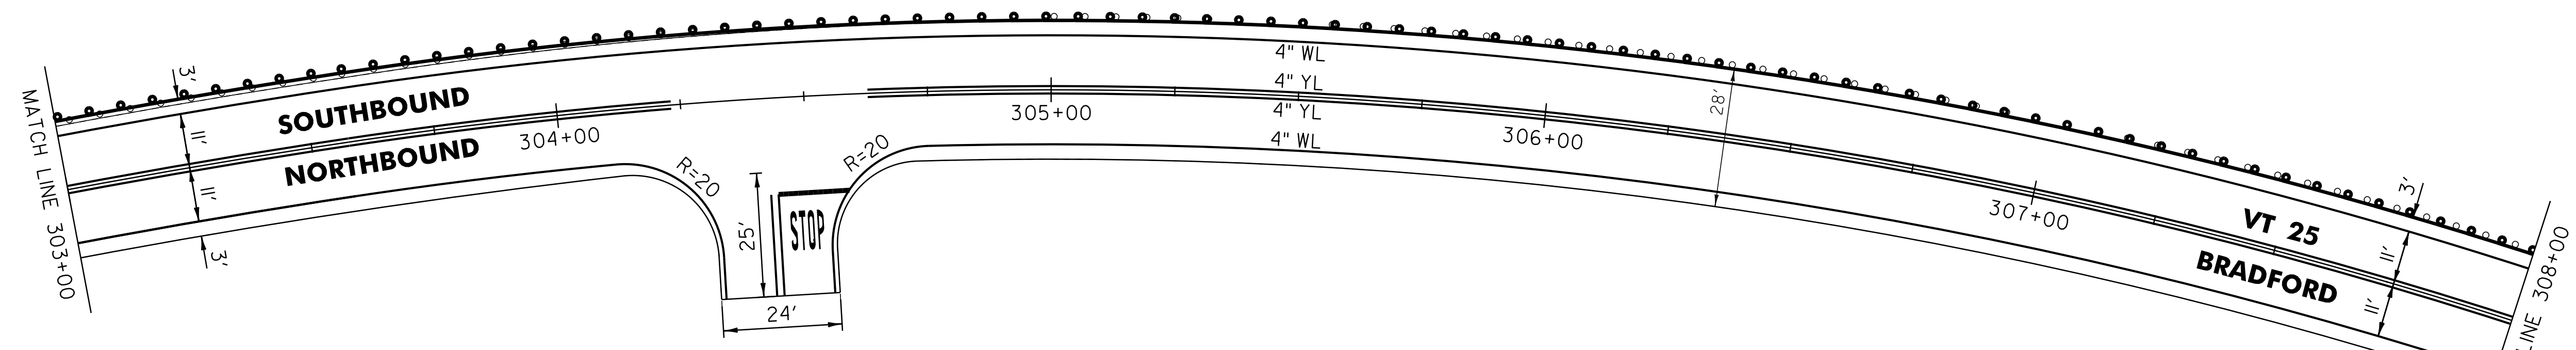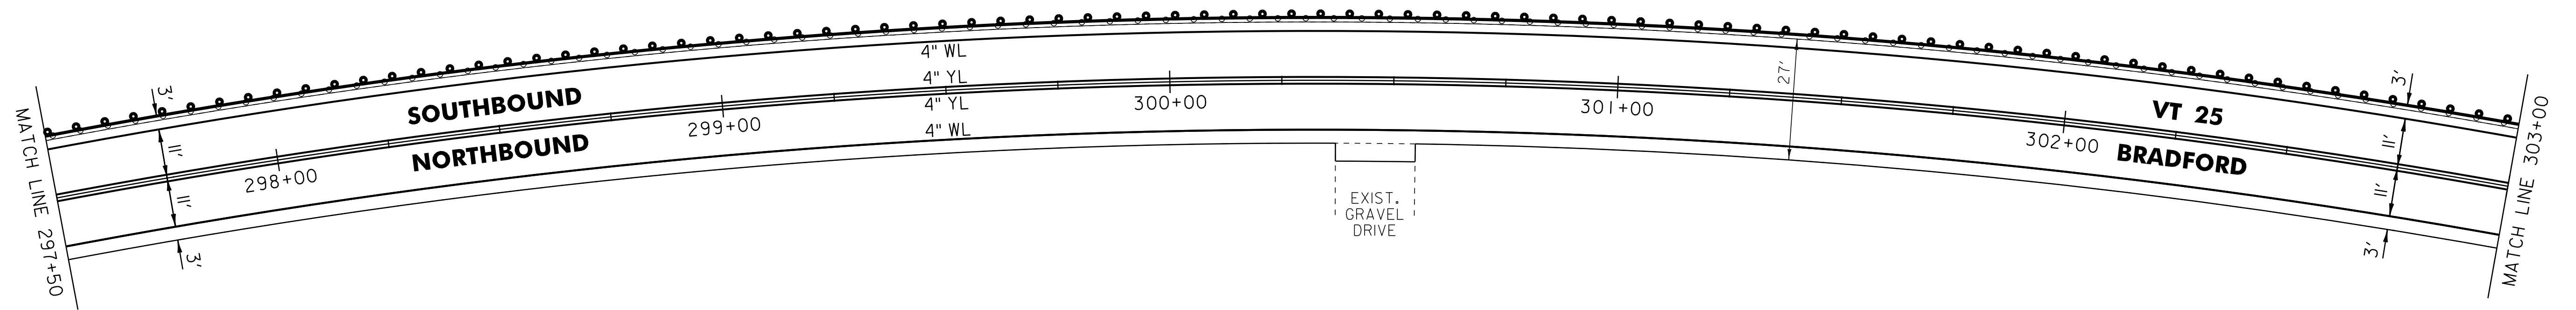

WRIGHTS MT ROAD
 TH 11
 304+43
 (MM 5.766)
 PAVED APRON
 GRAVEL ROAD

LEGEND

- R = REMOVE EXISTING
- S = SALVAGED
- R&S = REMOVE AND SALVAGE
- N = NEW
- RET = RETAIN
- B-B = BACK TO BACK
- = EXISTING GUARDRAIL
- = PROPOSED GUARDRAIL
- YL = YELLOW LINE
- WL = WHITE LINE
- = DELINEATOR
- ||||||| = RUMBLE STRIP

ROADWAY LAYOUT 34 VT 25

PROJECT NAME: BRADFORD	PLOT DATE: 03-SEP-2014 12:51
PROJECT NUMBER: STP 2917(I)	DRAWN BY: SNG
FILE NAME: p10b236.dgn	CHECKED BY: PTS
PROJECT LEADER: PTS	SHEET 75 OF 105
DESIGNED BY: NULL	
IPARM FILE NAME: p10b236_75	

NOT TO SCALE