


TEMPORARY 4 INCH WHITE LINE, PAINT  
 DURABLE 4 INCH WHITE LINE  
 335+50 TO 336+66 SOLID LT & RT

TEMPORARY 4 INCH YELLOW LINE, PAINT  
 DURABLE 4 INCH YELLOW LINE  
 335+50 TO 336+66 SOLID LT & RT

SHOULDER BERM REMOVAL  
 335+50 TO 336+60 LT  
 335+50 TO 335+83 RT

**VT 25**  
**336 + 66.00**  
**(MM 6.376)**  
**END PROJECT**  
**STP 2917(1)**  
**END COLD PLANE**  
**AND OVERLAY**

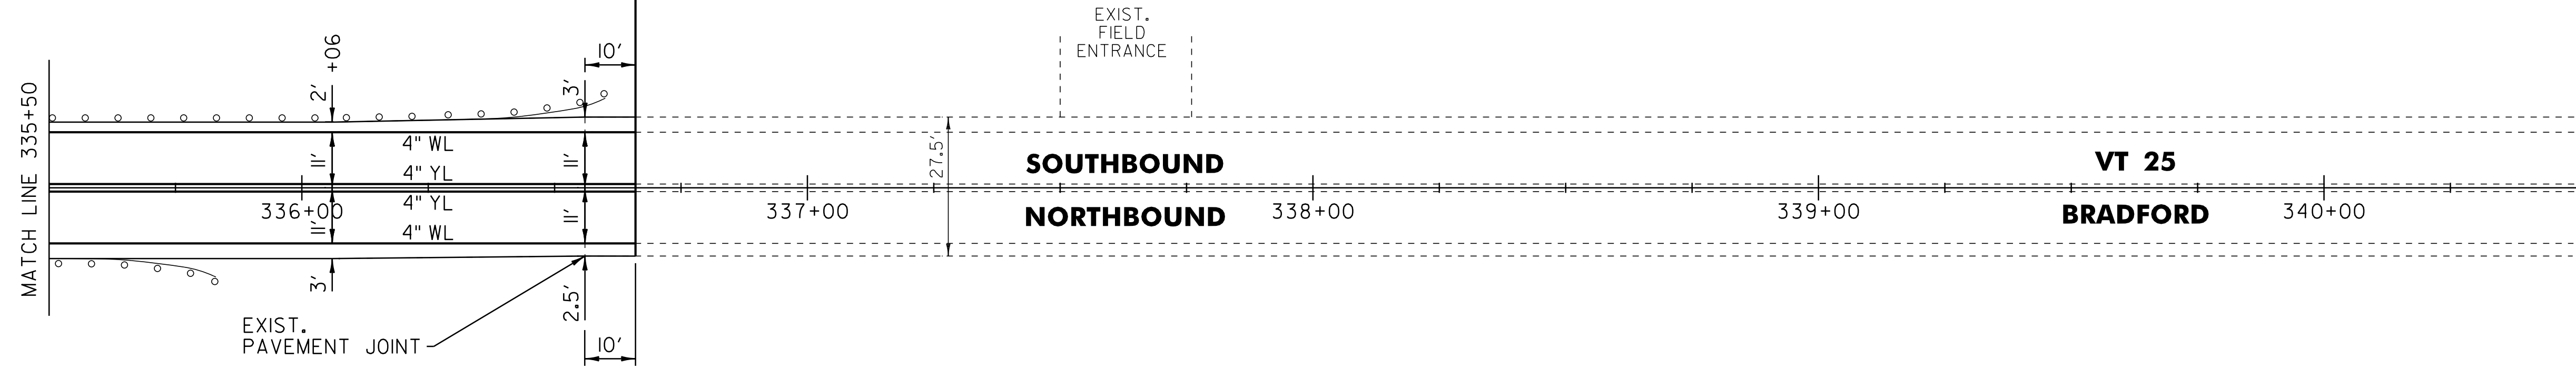

**LEGEND**

- R = REMOVE EXISTING
- S = SALVAGED
- R&S = REMOVE AND SALVAGE
- N = NEW
- RET = RETAIN
- B-B = BACK TO BACK
- = EXISTING GUARDRAIL
- = PROPOSED GUARDRAIL
- YL = YELLOW LINE
- WL = WHITE LINE
- = DELINEATOR
- ||||||| = RUMBLE STRIP

**ROADWAY LAYOUT 38 VT 25**

PROJECT NAME: BRADFORD  
 PROJECT NUMBER: STP 2917(1)

FILE NAME: p10b236.dgn PLOT DATE: 03-SEP-2014 12:51  
 PROJECT LEADER: PTS DRAWN BY: SNG  
 DESIGNED BY: NULL CHECKED BY: PTS  
 IPARM FILE NAME: p10b236\_79 SHEET 79 OF 105

NOT TO SCALE