


**VD2-1**

LOCATION: CAMBRIDGE STA. 503+25, RT

COLOR: WHITE BORDER AND TEXT (RETROREFLECTIVE)  
GREEN BACKGROUND (RETROREFLECTIVE)

MATERIAL: 0.125" FLAT SHEET ALUMINUM

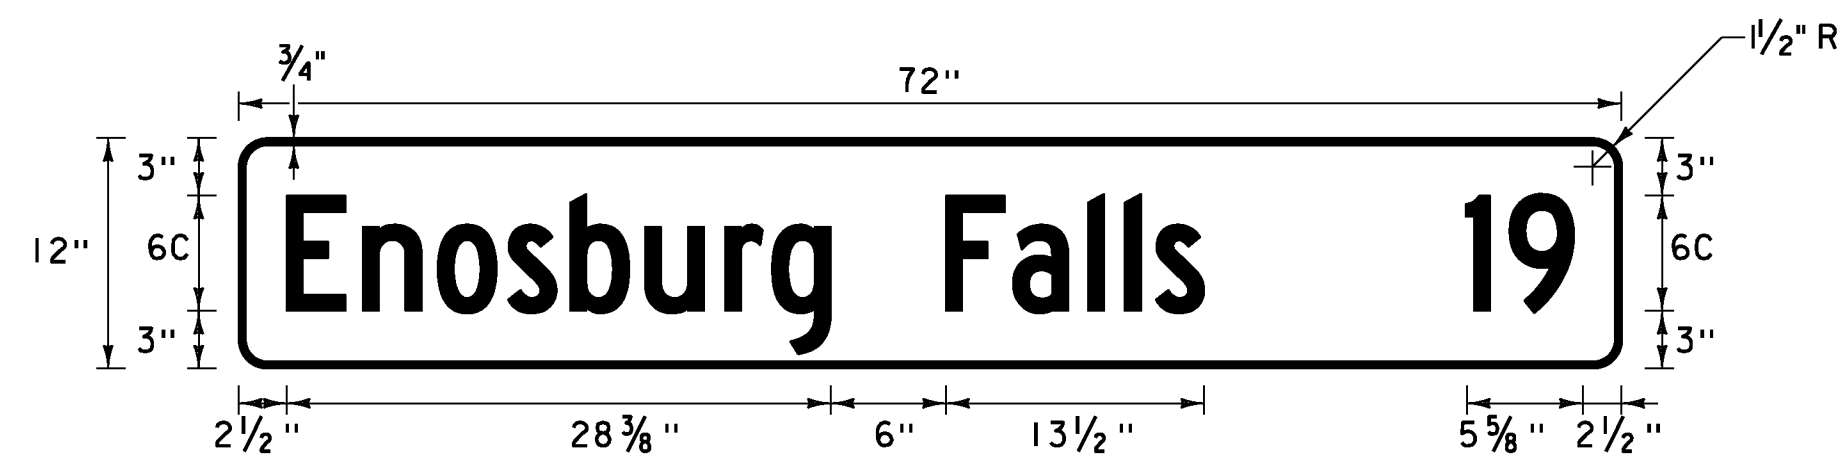


**VD2-1**

LOCATION: CAMBRIDGE STA. 503+25, RT

COLOR: WHITE BORDER AND TEXT (RETROREFLECTIVE)  
GREEN BACKGROUND (RETROREFLECTIVE)

MATERIAL: 0.125" FLAT SHEET ALUMINUM

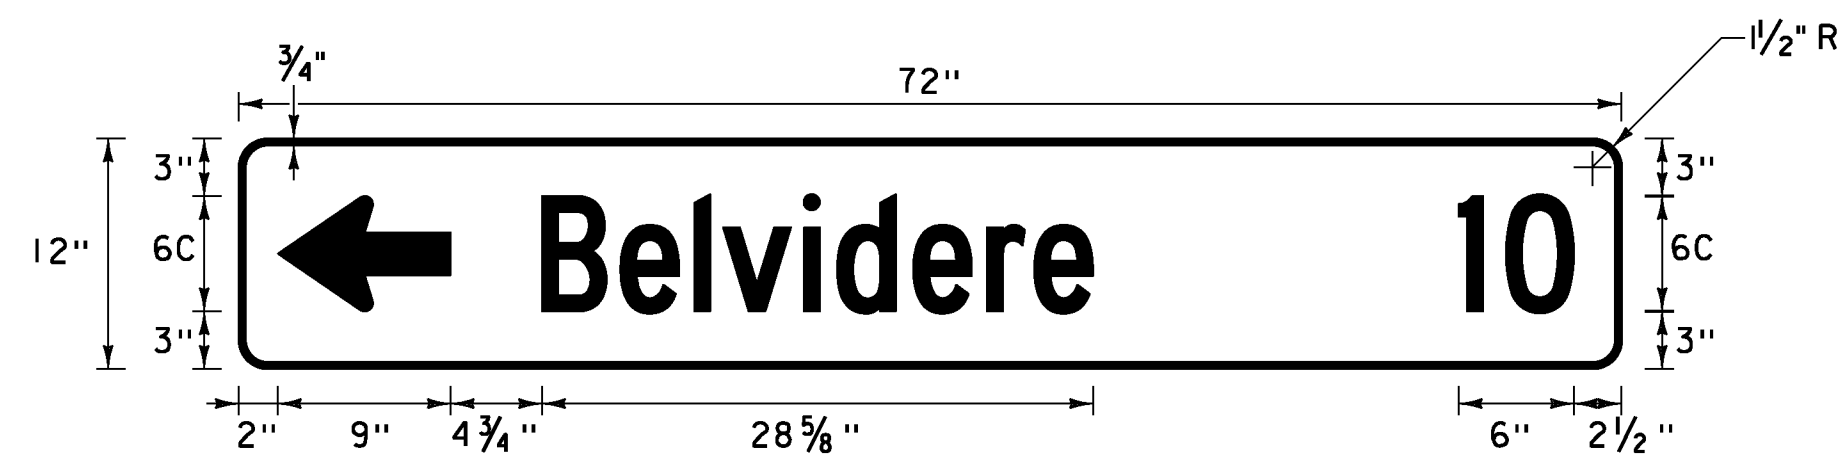


**VD1-1a**

LOCATION: CAMBRIDGE STA. 504+37, LT

COLOR: WHITE BORDER AND TEXT (RETROREFLECTIVE)  
GREEN BACKGROUND (RETROREFLECTIVE)

MATERIAL: 0.125" FLAT SHEET ALUMINUM

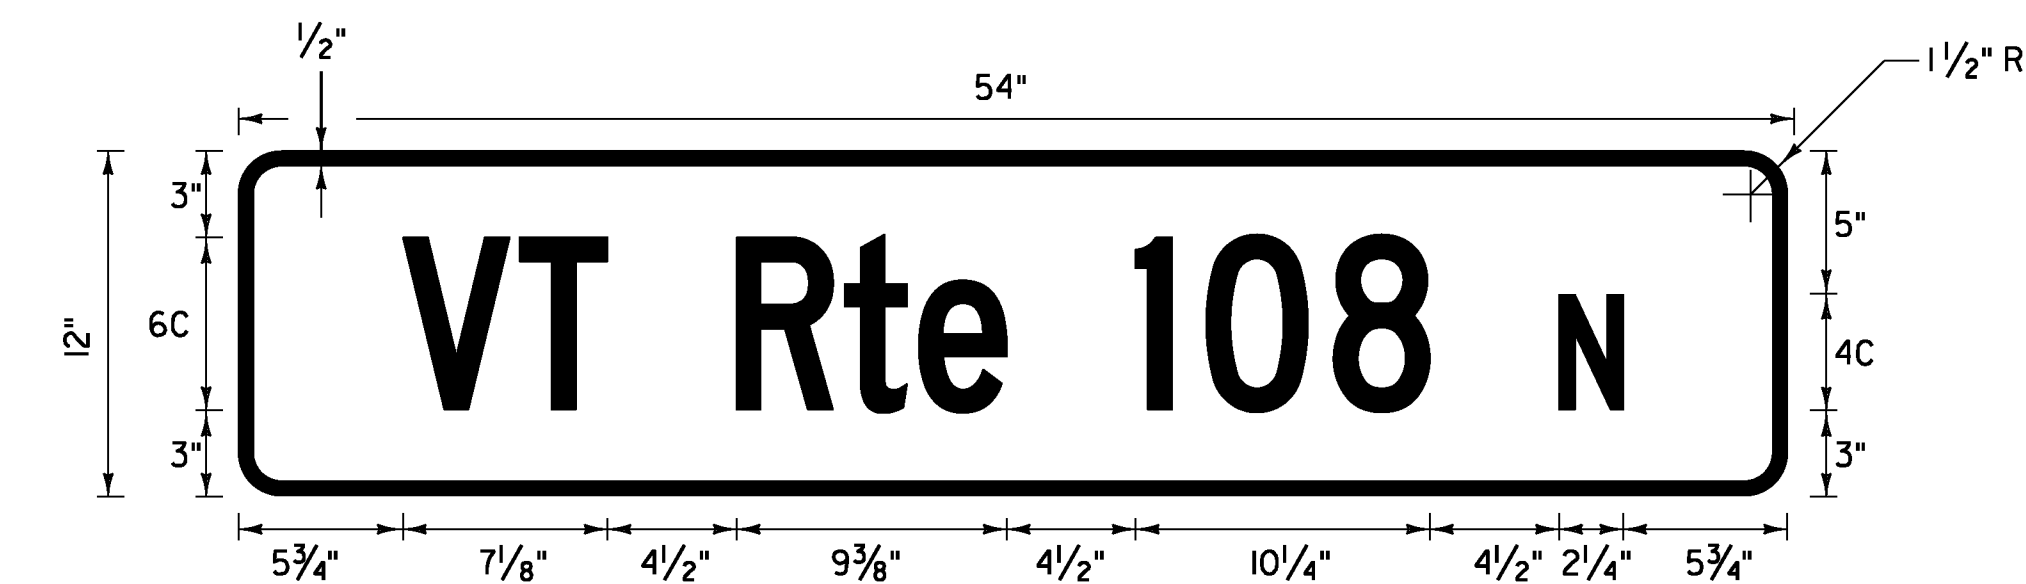


**D3-1**

LOCATION: CAMBRIDGE STA. 513+24, RT  
CAMBRIDGE STA. 604+84, LT  
CAMBRIDGE STA. 622+06, RT

COLOR: WHITE BORDER AND TEXT (RETROREFLECTIVE)  
GREEN BACKGROUND (RETROREFLECTIVE)

MATERIAL: PER THE TABLE ON SHEET 101.

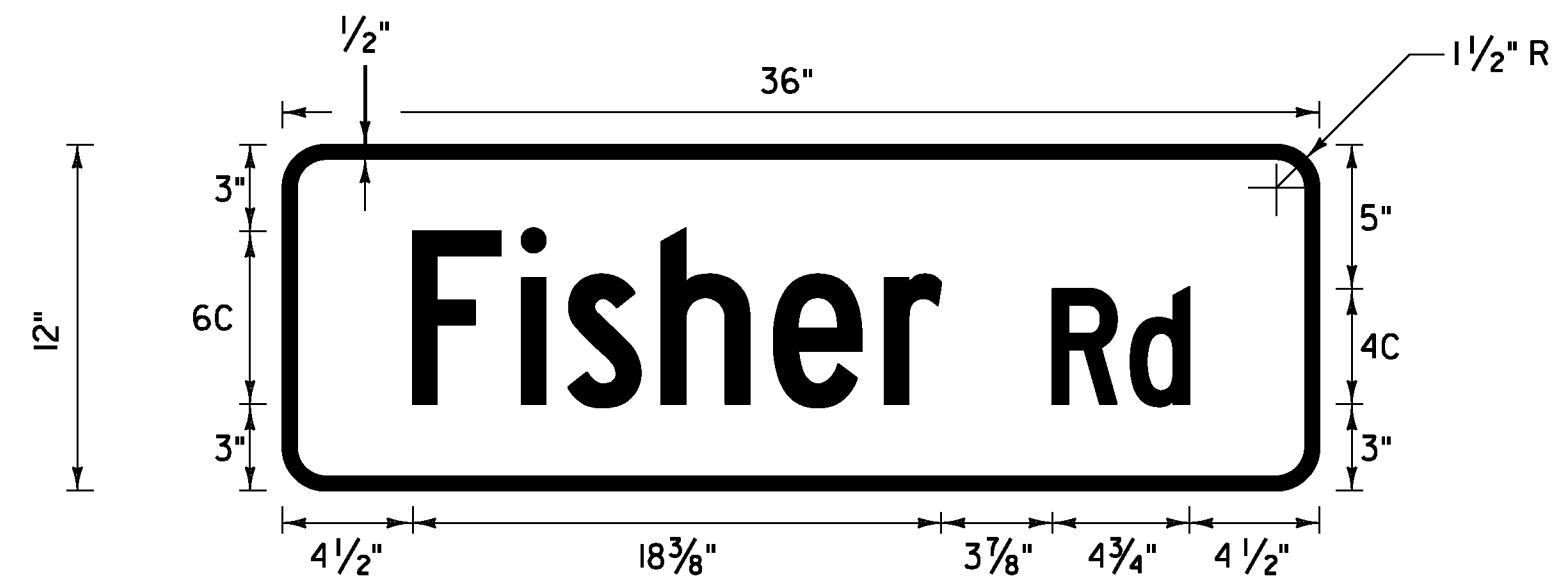


**D3-1**

LOCATION: CAMBRIDGE STA. 513+24, RT

COLOR: WHITE BORDER AND TEXT (RETROREFLECTIVE)  
GREEN BACKGROUND (RETROREFLECTIVE)

MATERIAL: PER THE TABLE ON SHEET 101.

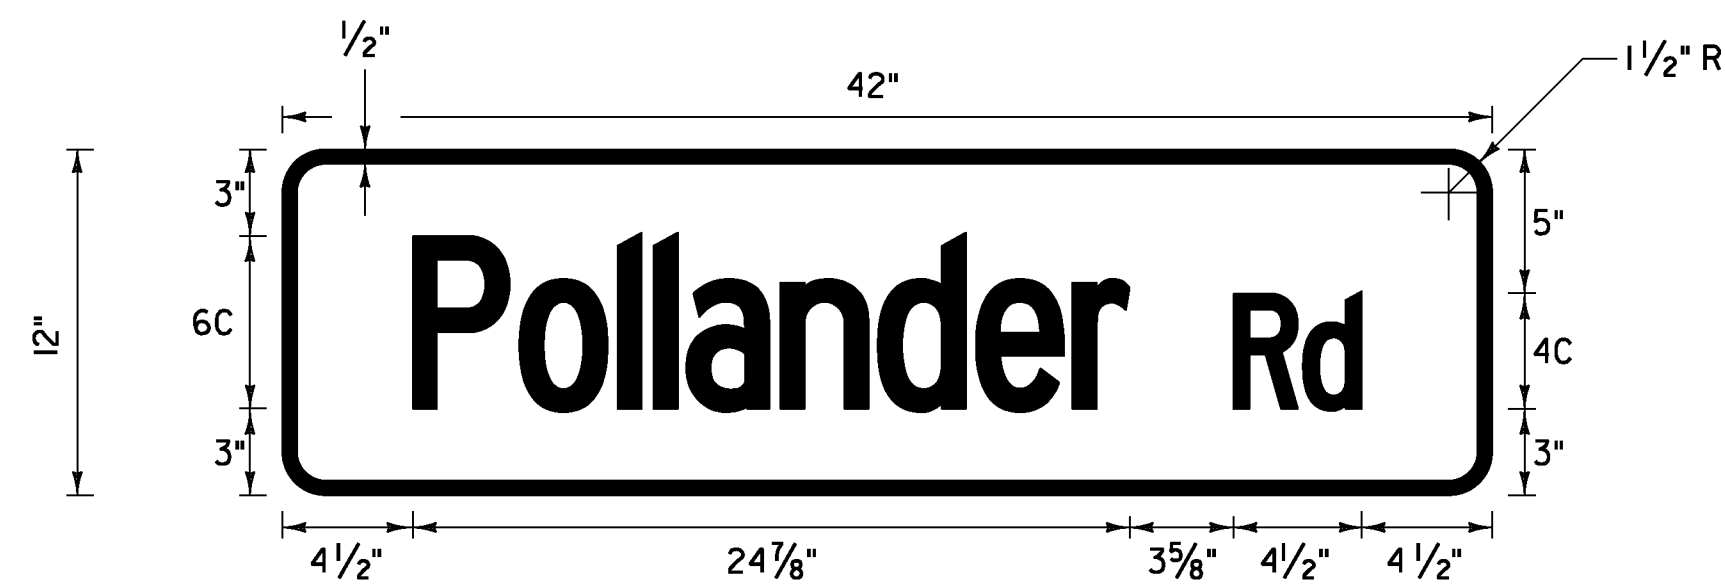


**D3-1**

LOCATION: CAMBRIDGE STA. 604+84, LT

COLOR: WHITE BORDER AND TEXT (RETROREFLECTIVE)  
GREEN BACKGROUND (RETROREFLECTIVE)

MATERIAL: PER THE TABLE ON SHEET 101.

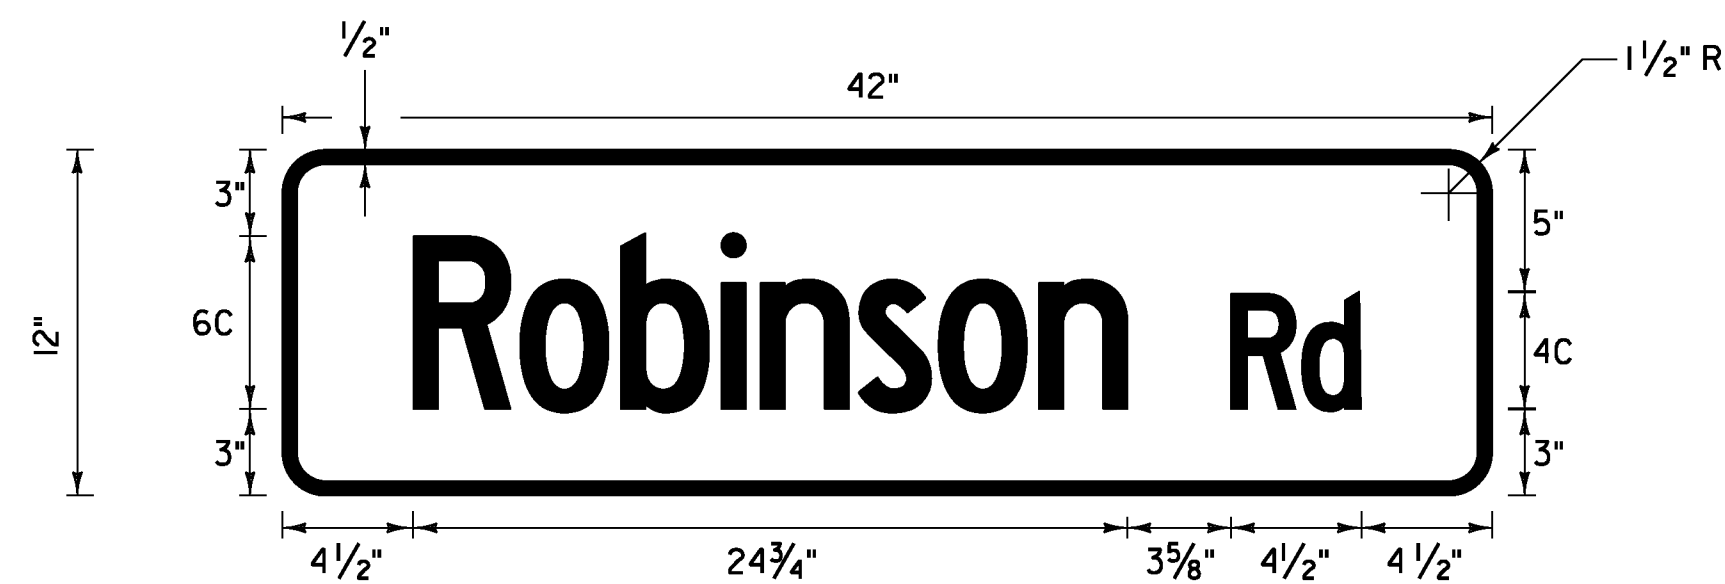


**D3-1**

LOCATION: CAMBRIDGE STA. 622+06, RT

COLOR: WHITE BORDER AND TEXT (RETROREFLECTIVE)  
GREEN BACKGROUND (RETROREFLECTIVE)

MATERIAL: PER THE TABLE ON SHEET 101.

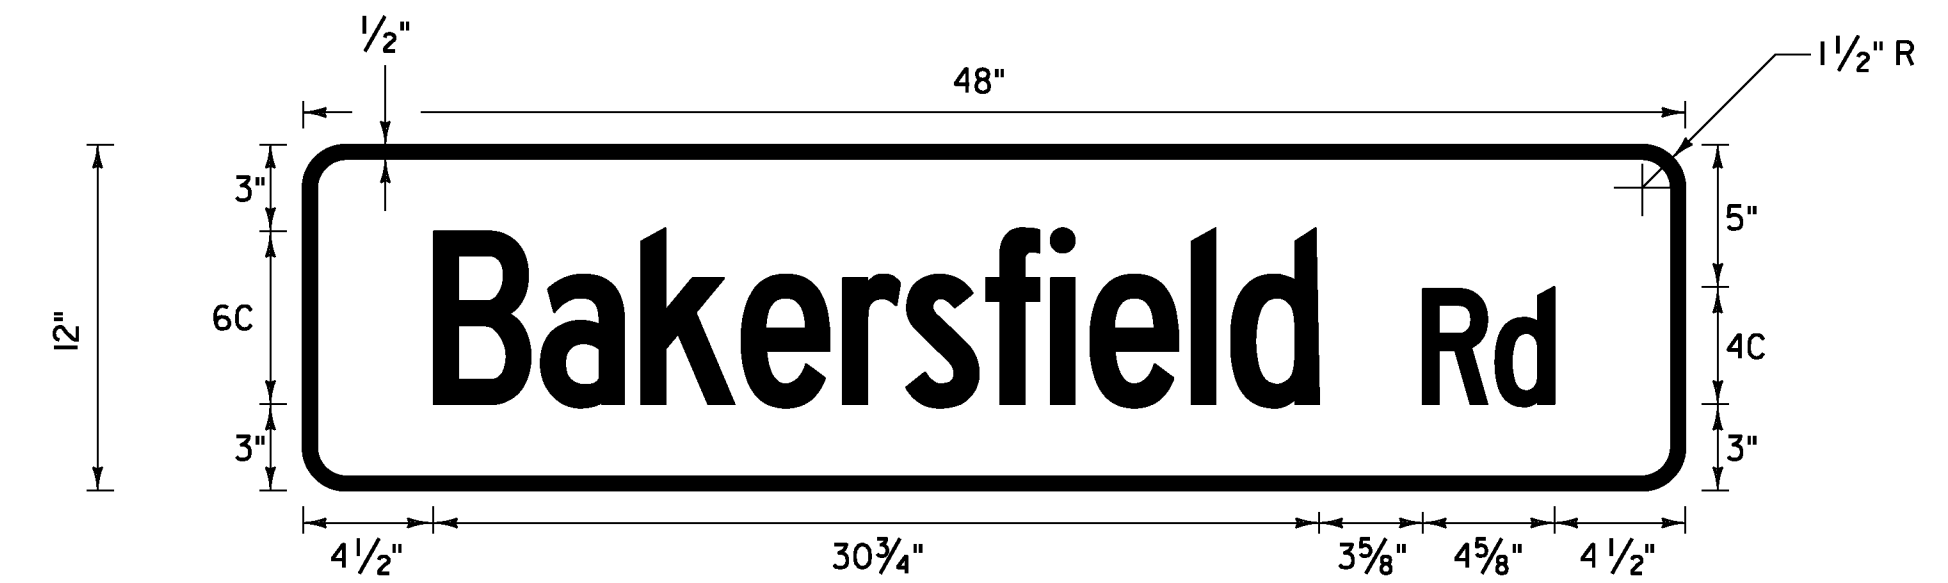


**D3-1**

LOCATION: FLETCHER STA. 37+05, LT  
FLETCHER STA. 42+88, LT  
FLETCHER STA. 55+91, LT  
FLETCHER STA. 121+70, LT

COLOR: WHITE BORDER AND TEXT (RETROREFLECTIVE)  
GREEN BACKGROUND (RETROREFLECTIVE)

MATERIAL: PER THE TABLE ON SHEET 101.

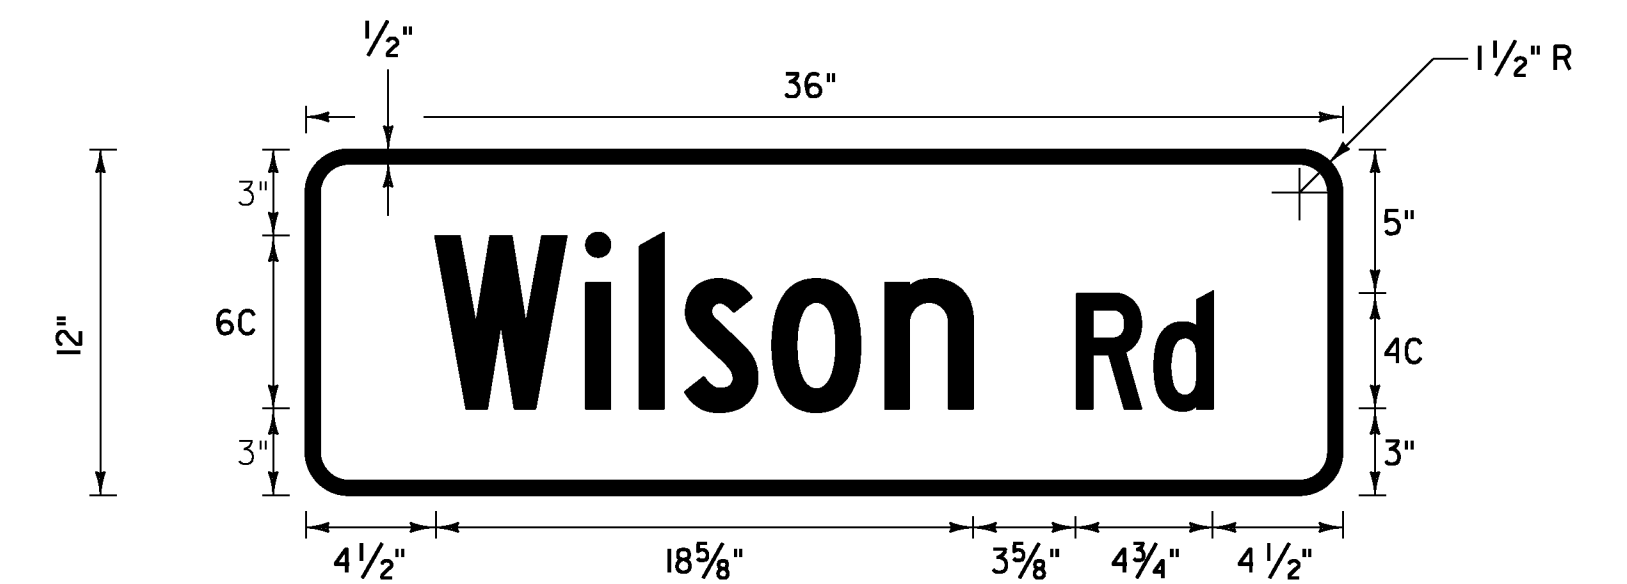


**D3-1**

LOCATION: FLETCHER STA. 37+05, LT

COLOR: WHITE BORDER AND TEXT (RETROREFLECTIVE)  
GREEN BACKGROUND (RETROREFLECTIVE)

MATERIAL: PER THE TABLE ON SHEET 101.

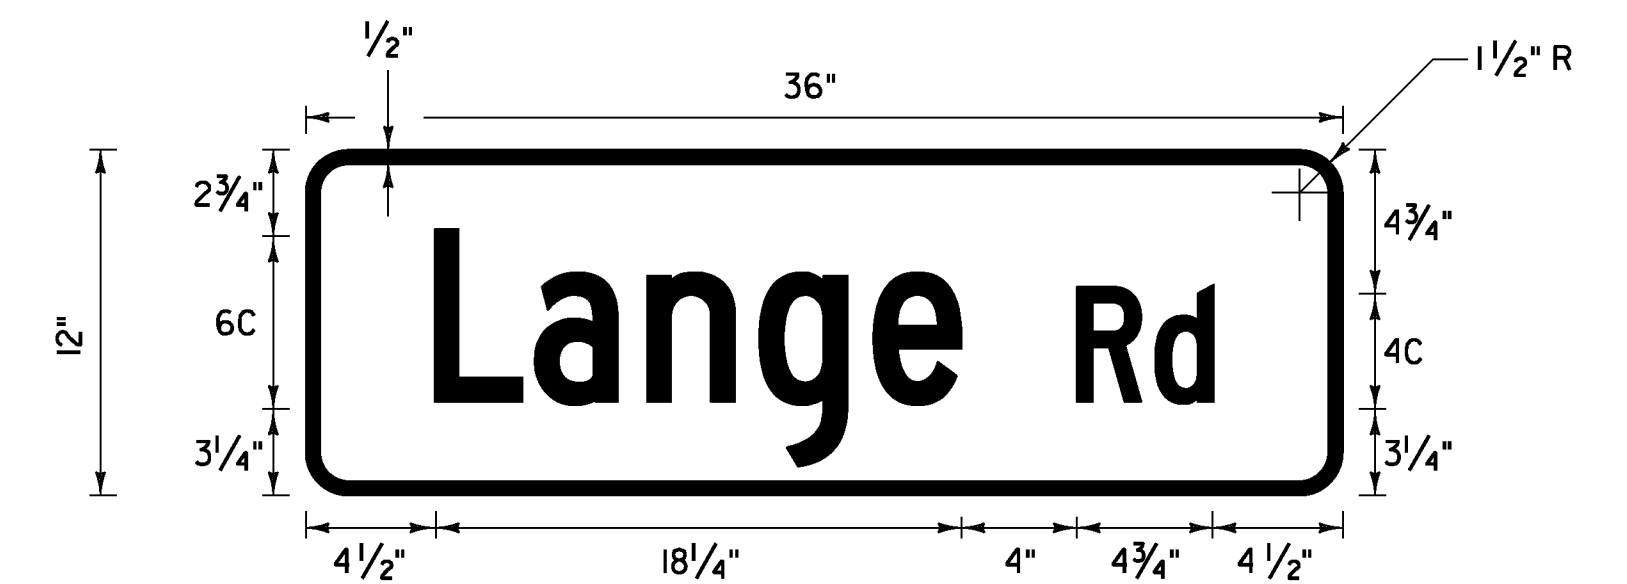

**D3-1**

LOCATION: FLETCHER STA. 42+88, LT  
FLETCHER STA. 55+91, LT

COLOR: WHITE BORDER AND TEXT (RETROREFLECTIVE)  
GREEN BACKGROUND (RETROREFLECTIVE)

MATERIAL: PER THE TABLE ON SHEET 101.

NOT TO SCALE

NOTE: SEE TRAFFIC SIGN NOTES ON SHEET 101

<b>TRAFFIC SIGN DETAIL SHEET #2</b>	PROJECT NAME: CAMBRIDGE-BAKERSFIELD	
	PROJECT NUMBER: STP 2926(1)	
	FILE NAME: p10b258.dgn	PLOT DATE: 11/15/2012
PROJECT LEADER: JLL	DRAWN BY: STANTEC	
DESIGNED BY: STANTEC	CHECKED BY: STANTEC	
IPARM FILE: p10b258tsd02.i	SHEET 98 OF 387	

