


D3-1

LOCATION: FLETCHER STA. 121+70, LT


COLOR: WHITE BORDER AND TEXT (RETROREFLECTIVE)
GREEN BACKGROUND (RETROREFLECTIVE)
MATERIAL: PER THE TABLE ON SHEET 101.

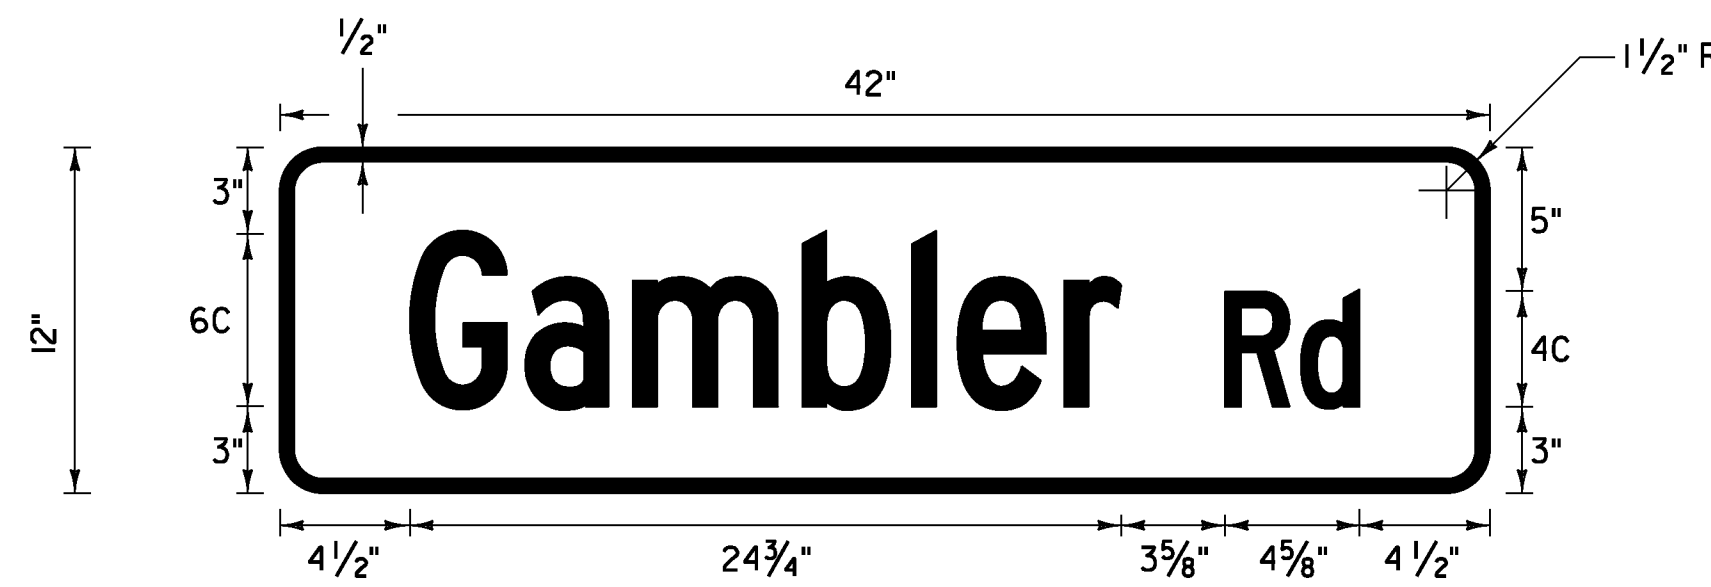

D3-1

LOCATION: BAKERSFIELD STA. 32+89, RT
BAKERSFIELD STA. 47+78, RT


COLOR: WHITE BORDER AND TEXT (RETROREFLECTIVE)
GREEN BACKGROUND (RETROREFLECTIVE)
MATERIAL: PER THE TABLE ON SHEET 101.

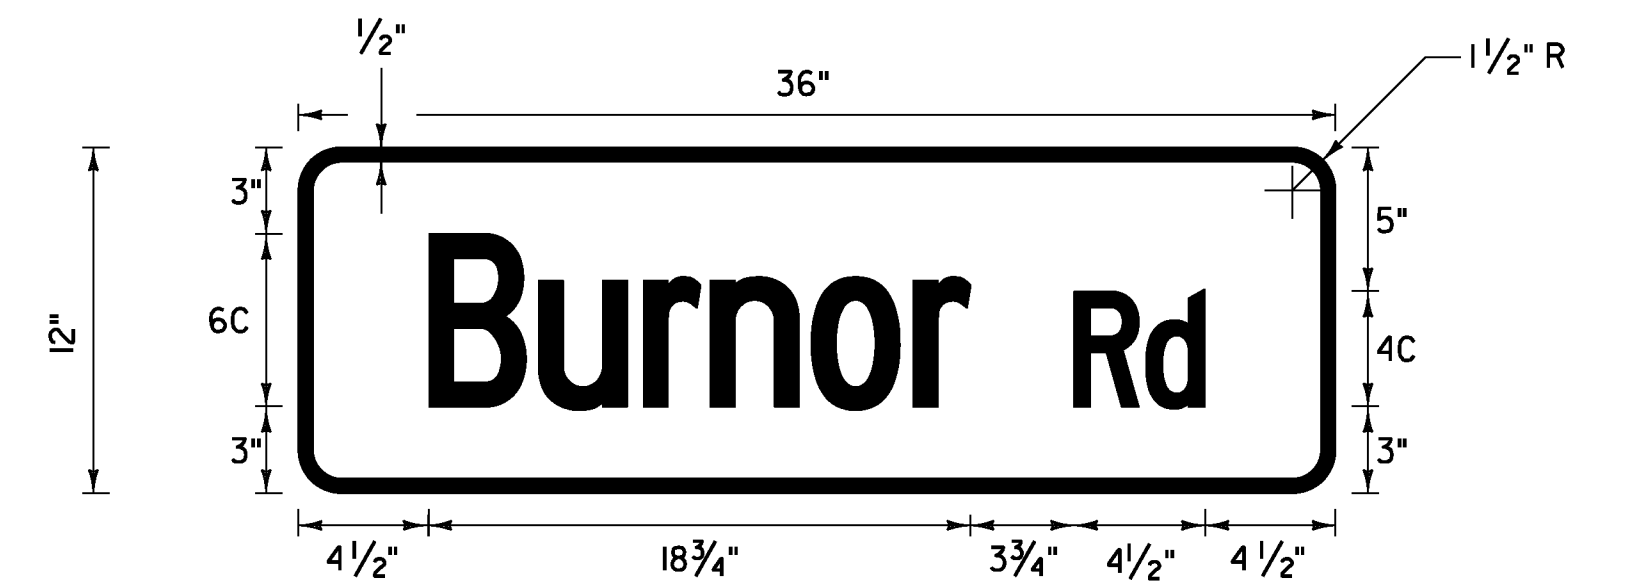

D3-1

LOCATION: BAKERSFIELD STA. 80+30, RT
BAKERSFIELD STA. 87+89, RT


COLOR: WHITE BORDER AND TEXT (RETROREFLECTIVE)
GREEN BACKGROUND (RETROREFLECTIVE)
MATERIAL: PER THE TABLE ON SHEET 101.

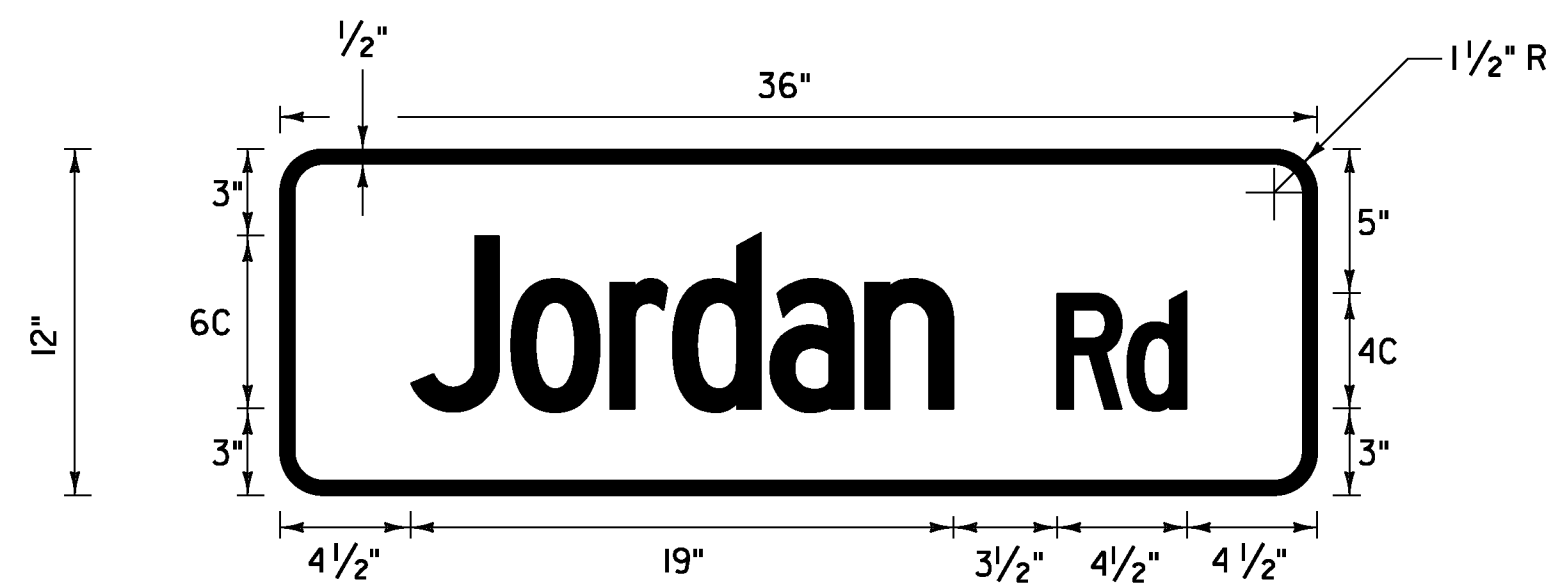

D3-1

LOCATION: BAKERSFIELD STA. 19+55, LT


COLOR: WHITE BORDER AND TEXT (RETROREFLECTIVE)
GREEN BACKGROUND (RETROREFLECTIVE)
MATERIAL: PER THE TABLE ON SHEET 101.

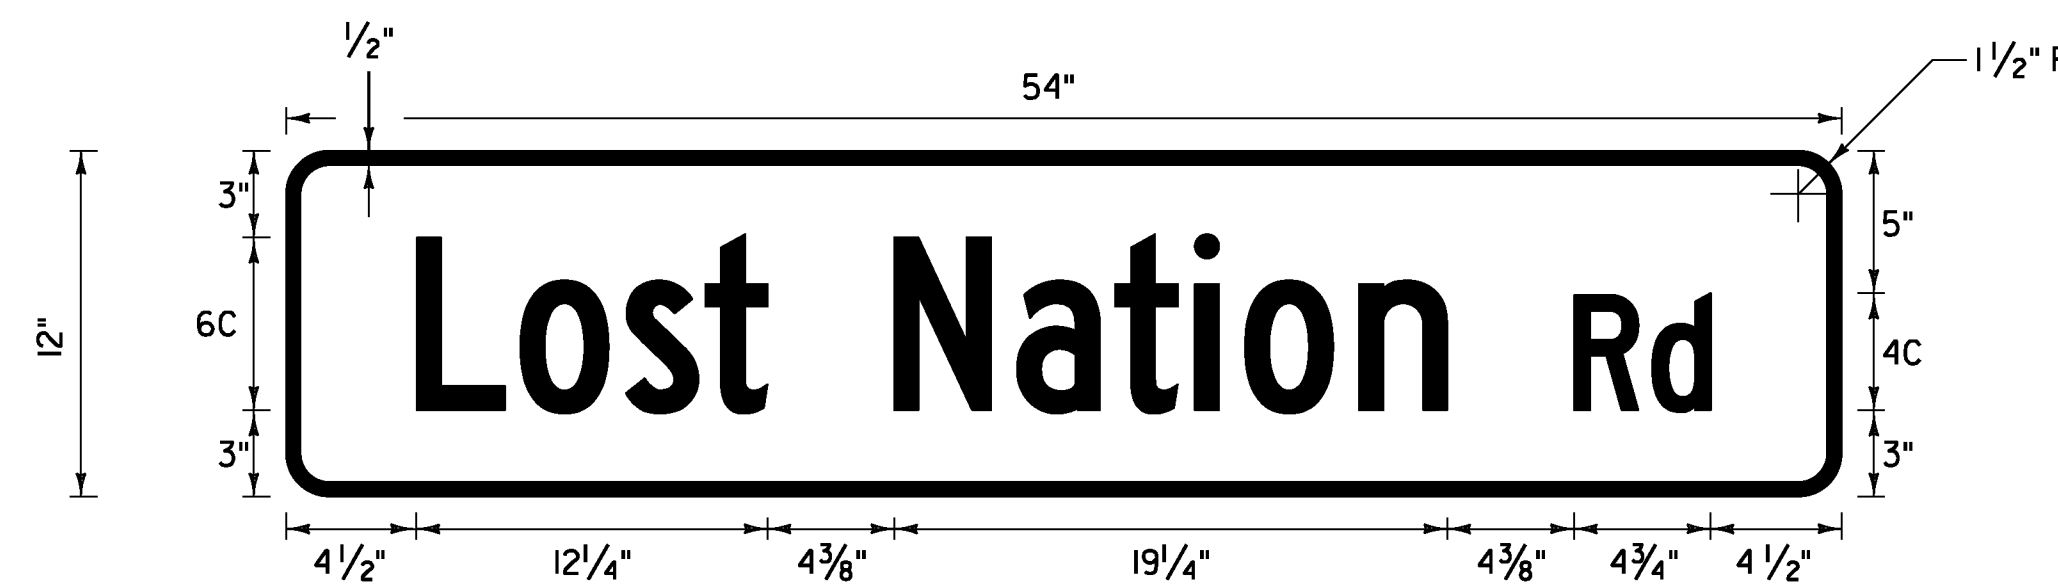

D3-1

LOCATION: BAKERSFIELD STA. 49+80, LT
BAKERSFIELD STA. 63+70, LT


COLOR: WHITE BORDER AND TEXT (RETROREFLECTIVE)
GREEN BACKGROUND (RETROREFLECTIVE)
MATERIAL: PER THE TABLE ON SHEET 101.

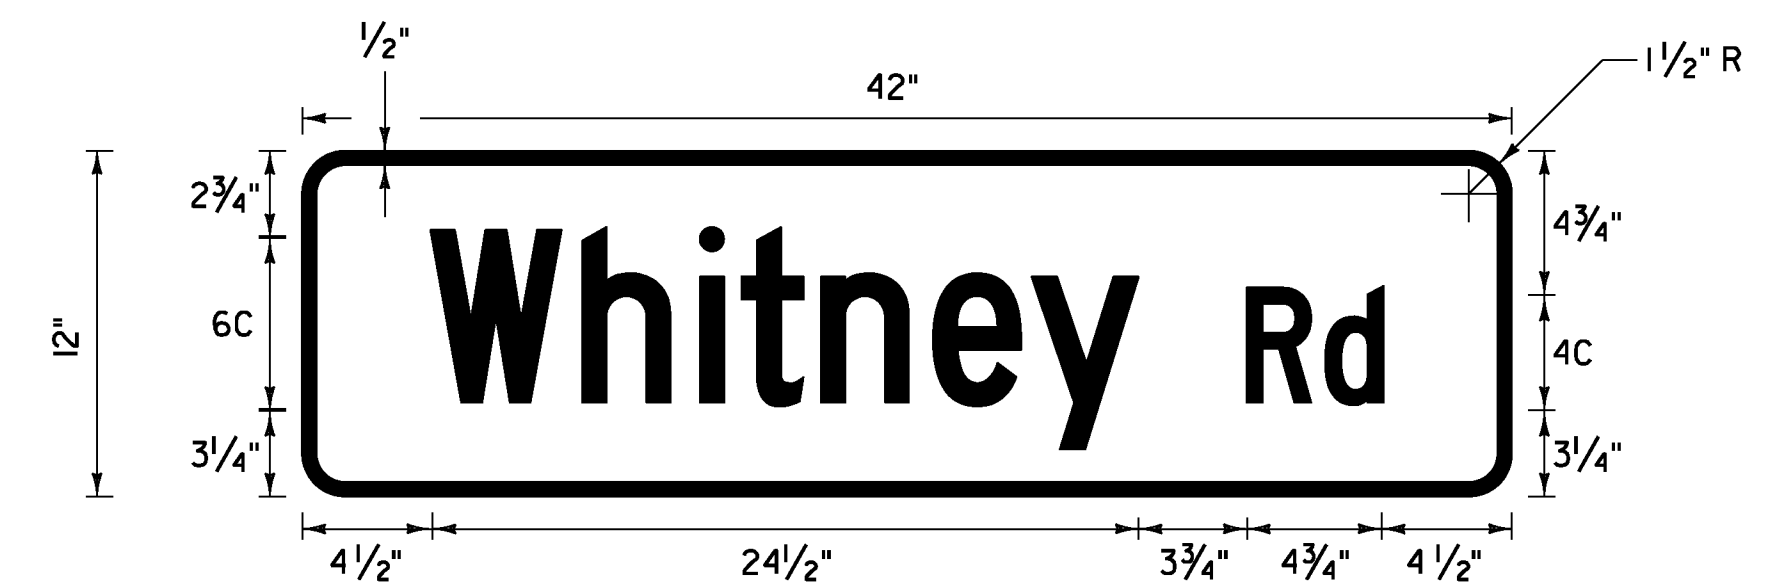

D3-1

LOCATION: BAKERSFIELD STA. 102+75, LT


COLOR: WHITE BORDER AND TEXT (RETROREFLECTIVE)
GREEN BACKGROUND (RETROREFLECTIVE)
MATERIAL: PER THE TABLE ON SHEET 101.

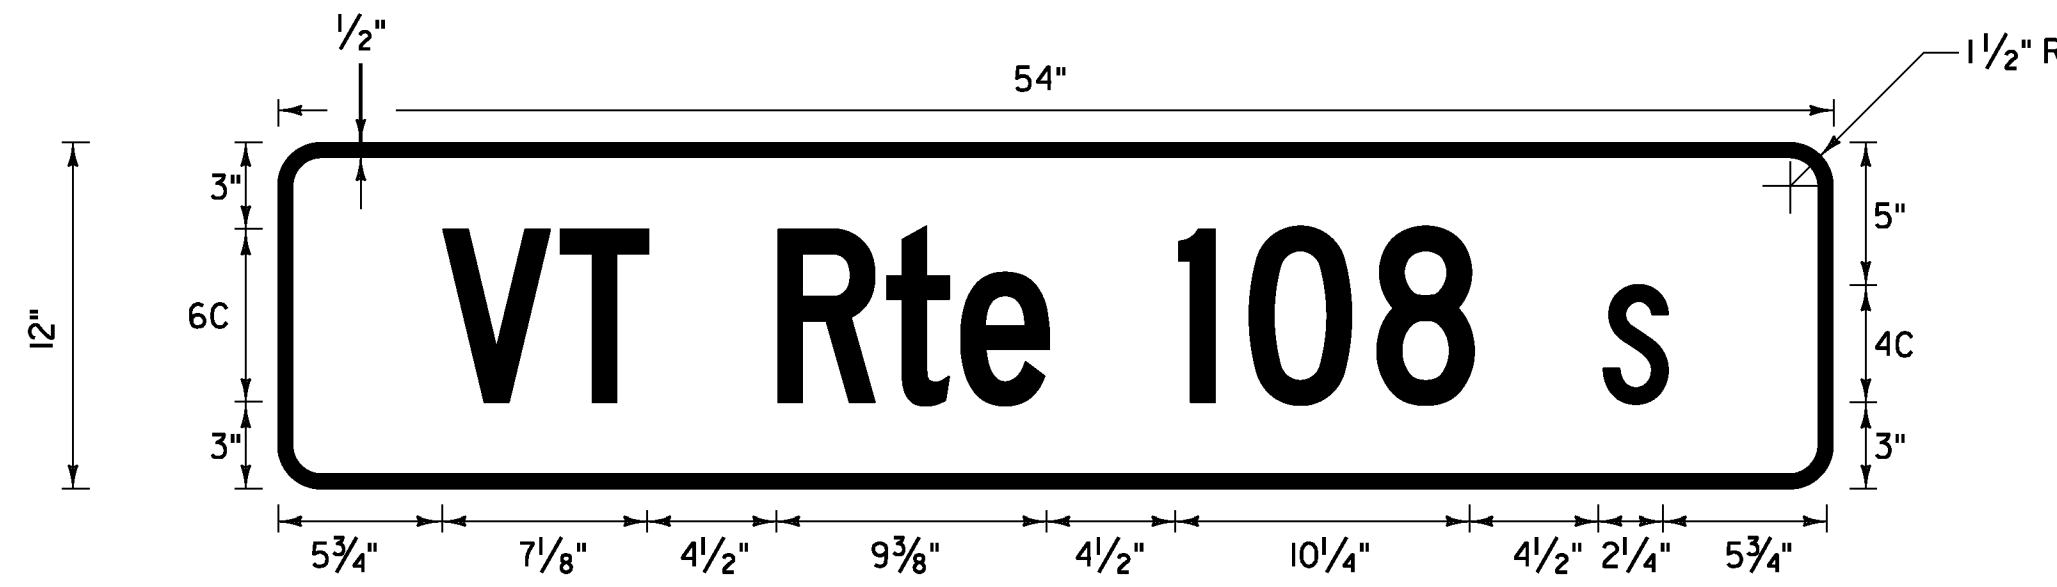

D3-1

LOCATION: BAKERSFIELD STA. 19+55, LT
BAKERSFIELD STA. 32+89, RT
BAKERSFIELD STA. 47+78, RT
BAKERSFIELD STA. 49+57, LT
BAKERSFIELD STA. 50+45, RT
BAKERSFIELD STA. 62+78, LT
BAKERSFIELD STA. 80+30, RT
BAKERSFIELD STA. 87+89, RT
BAKERSFIELD STA. 102+75, LT


COLOR: WHITE BORDER AND TEXT (RETROREFLECTIVE)
GREEN BACKGROUND (RETROREFLECTIVE)
MATERIAL: PER THE TABLE ON SHEET 101.

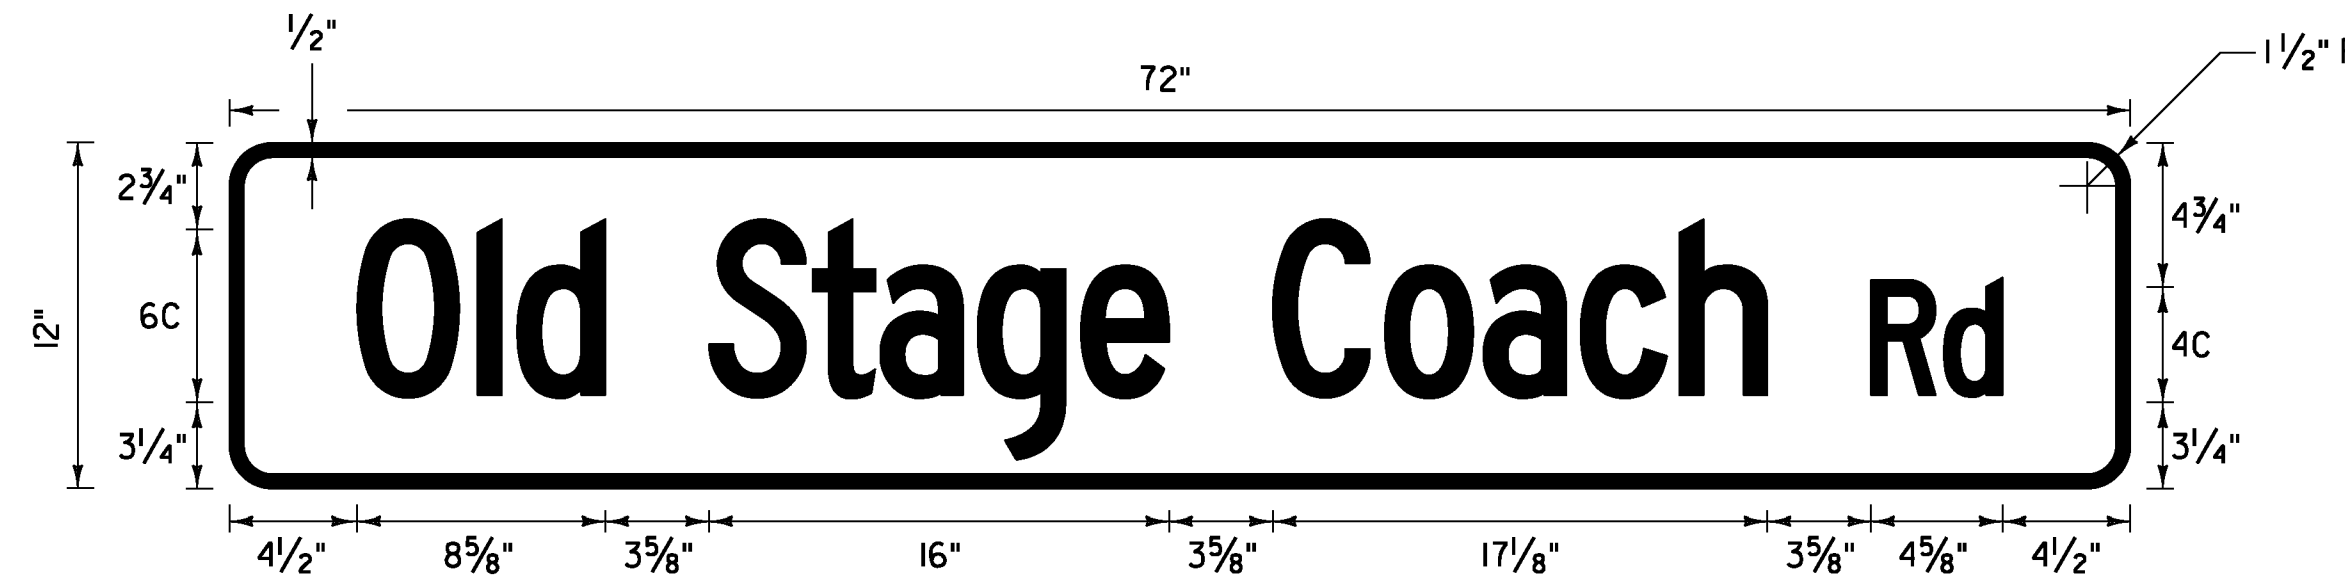

D3-1

LOCATION: BAKERSFIELD STA. 50+92, RT

COLOR: WHITE BORDER AND TEXT (RETROREFLECTIVE)
GREEN BACKGROUND (RETROREFLECTIVE)
MATERIAL: PER THE TABLE ON SHEET 101.

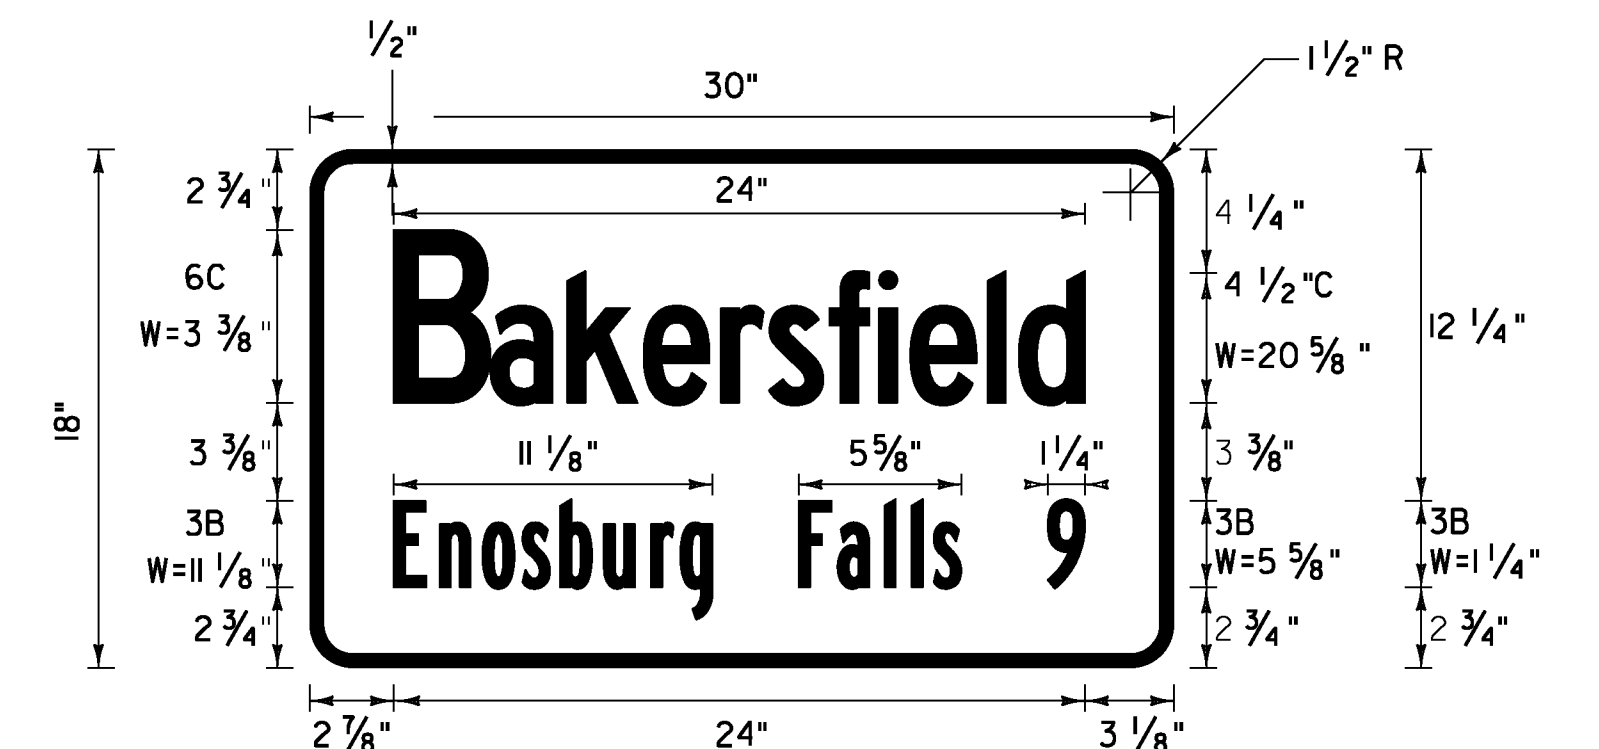

LOCATION: BAKERSFIELD STA. 171+10, RT

COLOR: WHITE BORDER AND TEXT (RETROREFLECTIVE)
GREEN BACKGROUND (RETROREFLECTIVE)
MATERIAL: PER THE TABLE ON SHEET 101.

NOT TO SCALE

NOTE: SEE TRAFFIC SIGN NOTES ON SHEET 101

TRAFFIC SIGN DETAIL SHEET #3	PROJECT NAME: CAMBRIDGE-BAKERSFIELD
	PROJECT NUMBER: STP 2926(1)
	FILE NAME: p10b258.dgn
	PLOT DATE: 11/15/2012
DESIGNED BY: STANTEC	DRAWN BY: STANTEC
IPARM FILE: p10b258tsd03.i	CHECKED BY: STANTEC
	SHEET 99 OF 387

