




D3-1
 LOCATION: HINESBURG
 STA. 45+15, RT
 COLOR: WHITE BORDER AND TEXT (RETROREFLECTIVE)
 GREEN BACKGROUND (RETROREFLECTIVE)
 MATERIAL: PER THE TABLE ON SHEET I16

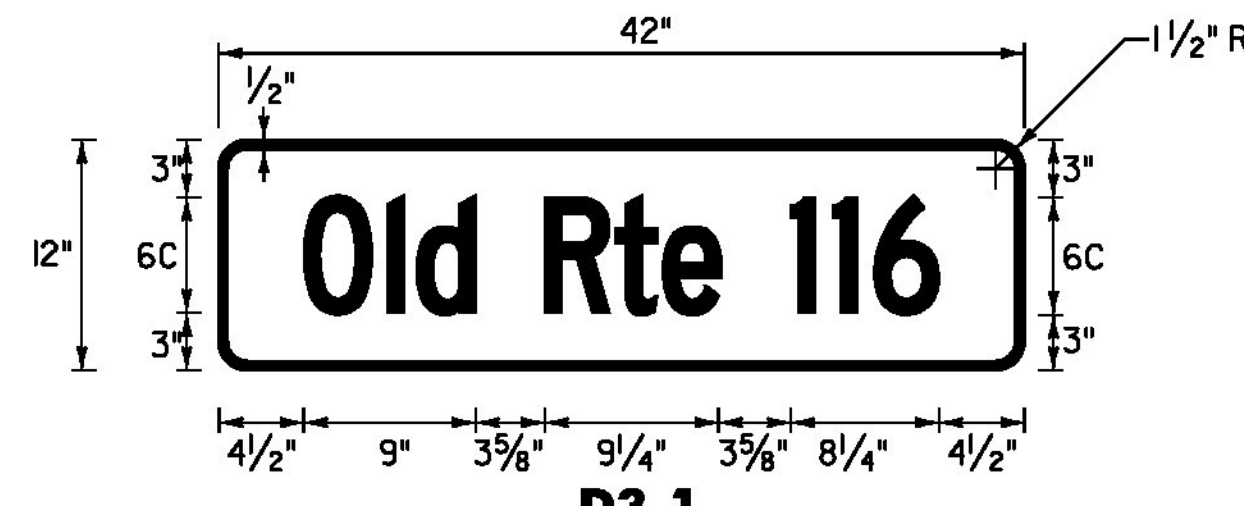


D3-1
 LOCATION: HINESBURG
 STA. 87+52, RT
 STA. 88+05, RT
 COLOR: WHITE BORDER AND TEXT (RETROREFLECTIVE)
 GREEN BACKGROUND (RETROREFLECTIVE)
 MATERIAL: PER THE TABLE ON SHEET I16

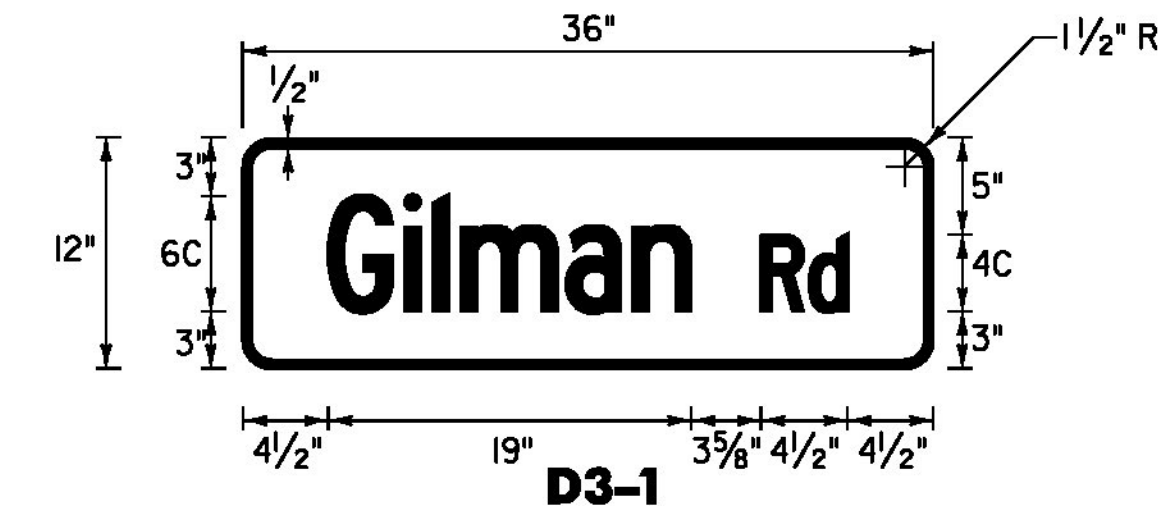

D3-1
 LOCATION: HINESBURG
 STA. 163+73, LT
 COLOR: WHITE BORDER AND TEXT (RETROREFLECTIVE)
 GREEN BACKGROUND (RETROREFLECTIVE)
 MATERIAL: PER THE TABLE ON SHEET I16

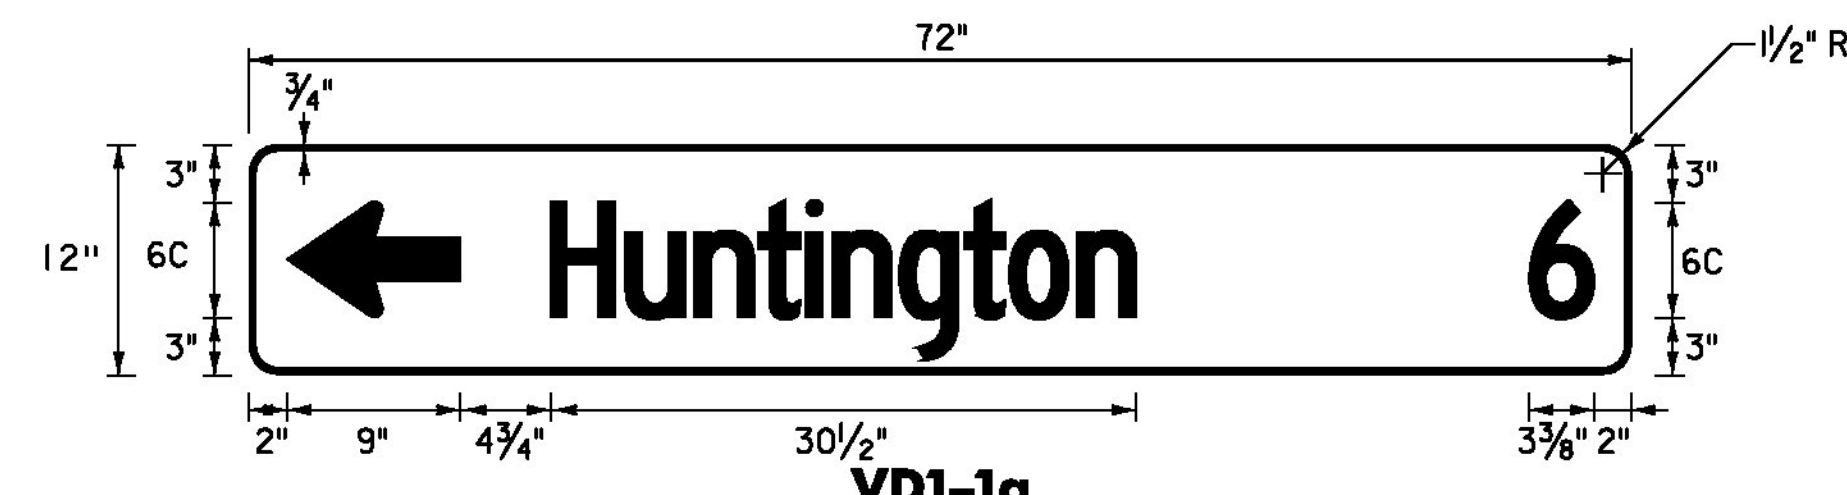


VD1-1a
 LOCATION: HINESBURG
 STA. 47+87, LT.
 COLOR: WHITE BORDER AND TEXT (RETROREFLECTIVE)
 GREEN BACKGROUND (RETROREFLECTIVE)
 MATERIAL: 0.125" FLAT SHEET ALUMINUM

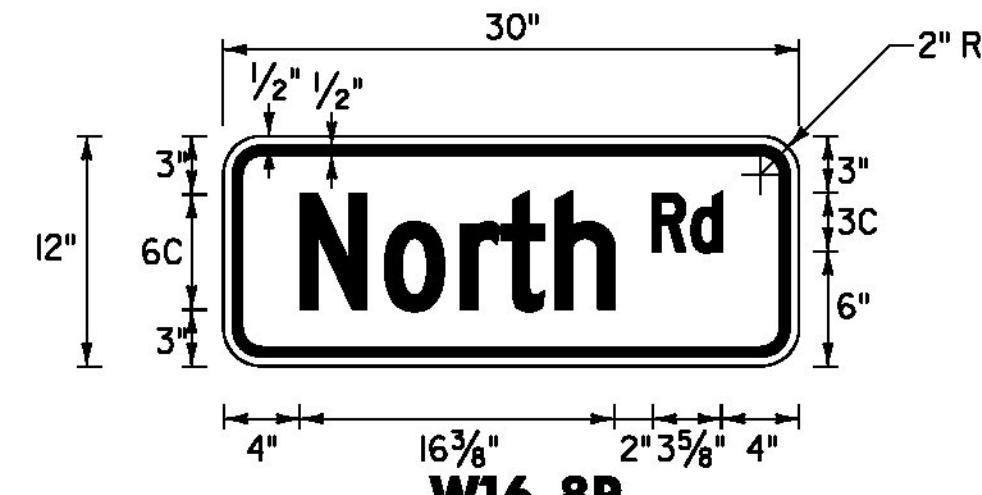


W16-8P
 LOCATION: HINESBURG
 STA. 118+50, RT
 STA. 128+50, LT
 COLOR: BLACK BORDER AND TEXT (RETROREFLECTIVE)
 YELLOW BACKGROUND (RETROREFLECTIVE)
 MATERIAL: PER THE TABLE ON SHEET I16




D3-1
 LOCATION: HINESBURG
 STA. 175+32, RT
 COLOR: WHITE BORDER AND TEXT (RETROREFLECTIVE)
 GREEN BACKGROUND (RETROREFLECTIVE)
 MATERIAL: PER THE TABLE ON SHEET I16

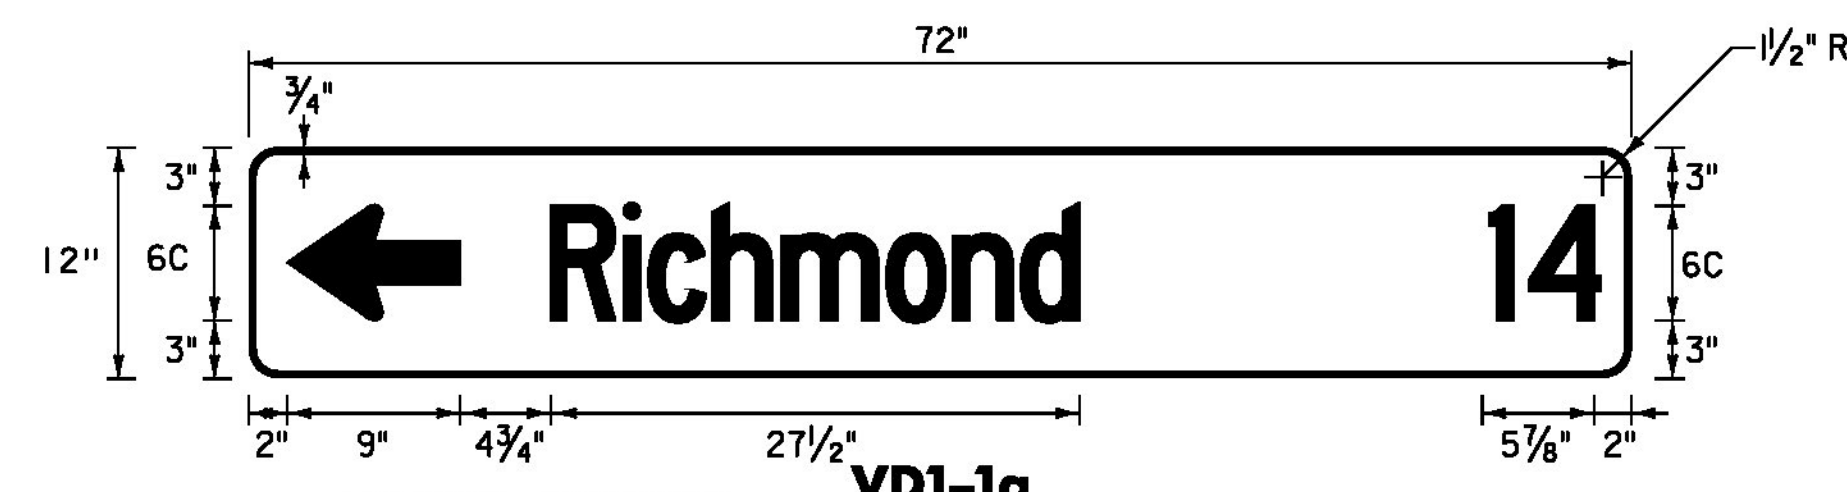


VD1-1a
 LOCATION: HINESBURG
 STA. 47+87, LT.
 COLOR: WHITE BORDER AND TEXT (RETROREFLECTIVE)
 GREEN BACKGROUND (RETROREFLECTIVE)
 MATERIAL: 0.125" FLAT SHEET ALUMINUM

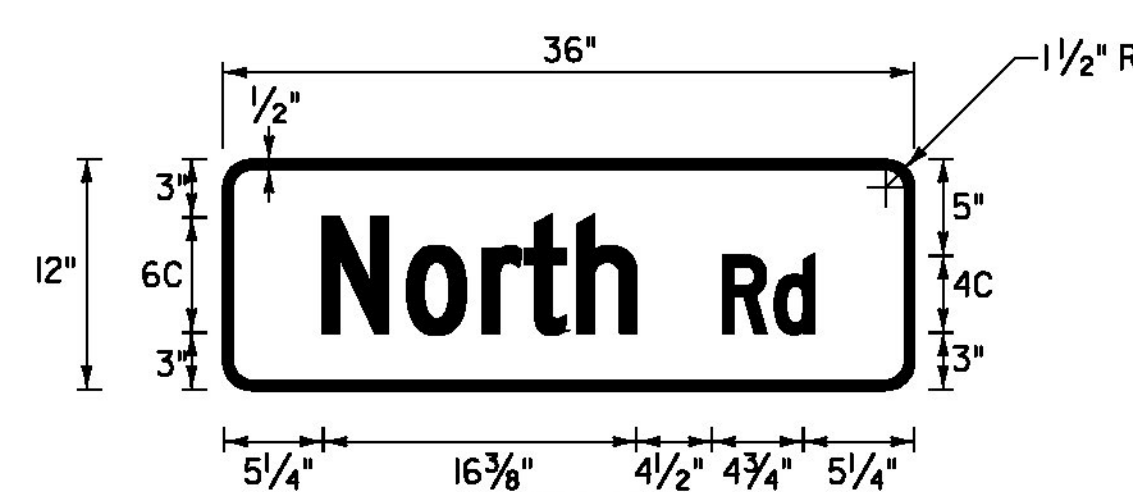


D3-1
 LOCATION: HINESBURG
 STA. 122+60, RT
 COLOR: WHITE BORDER AND TEXT (RETROREFLECTIVE)
 GREEN BACKGROUND (RETROREFLECTIVE)
 MATERIAL: PER THE TABLE ON SHEET I16

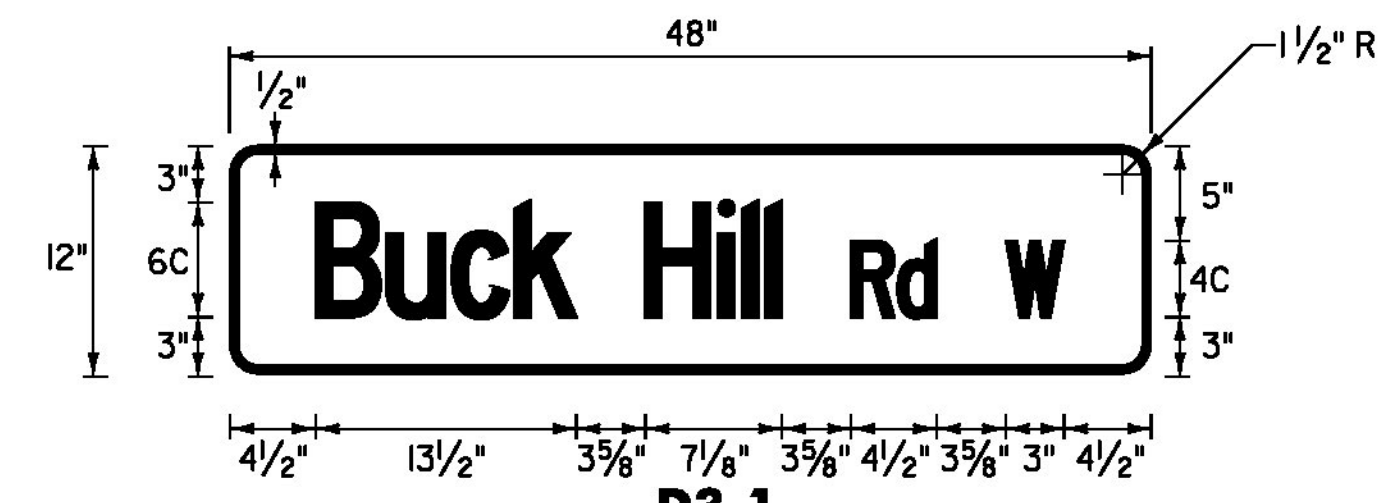


D3-1
 LOCATION: HINESBURG
 STA. 205+22, RT
 COLOR: WHITE BORDER AND TEXT (RETROREFLECTIVE)
 GREEN BACKGROUND (RETROREFLECTIVE)
 MATERIAL: PER THE TABLE ON SHEET I16

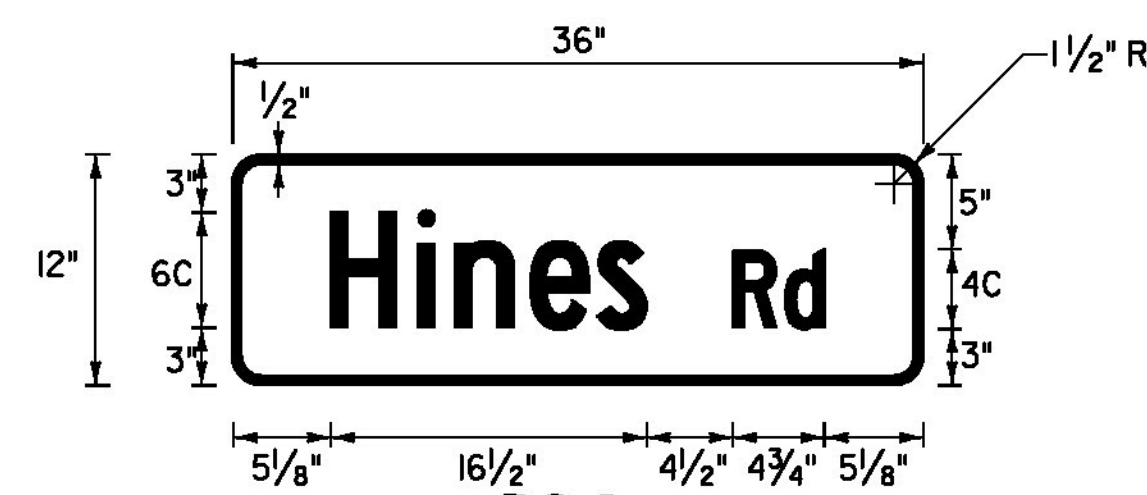

D3-1
 LOCATION: HINESBURG
 STA. 55+96, LT
 COLOR: WHITE BORDER AND TEXT (RETROREFLECTIVE)
 GREEN BACKGROUND (RETROREFLECTIVE)
 MATERIAL: PER THE TABLE ON SHEET I16

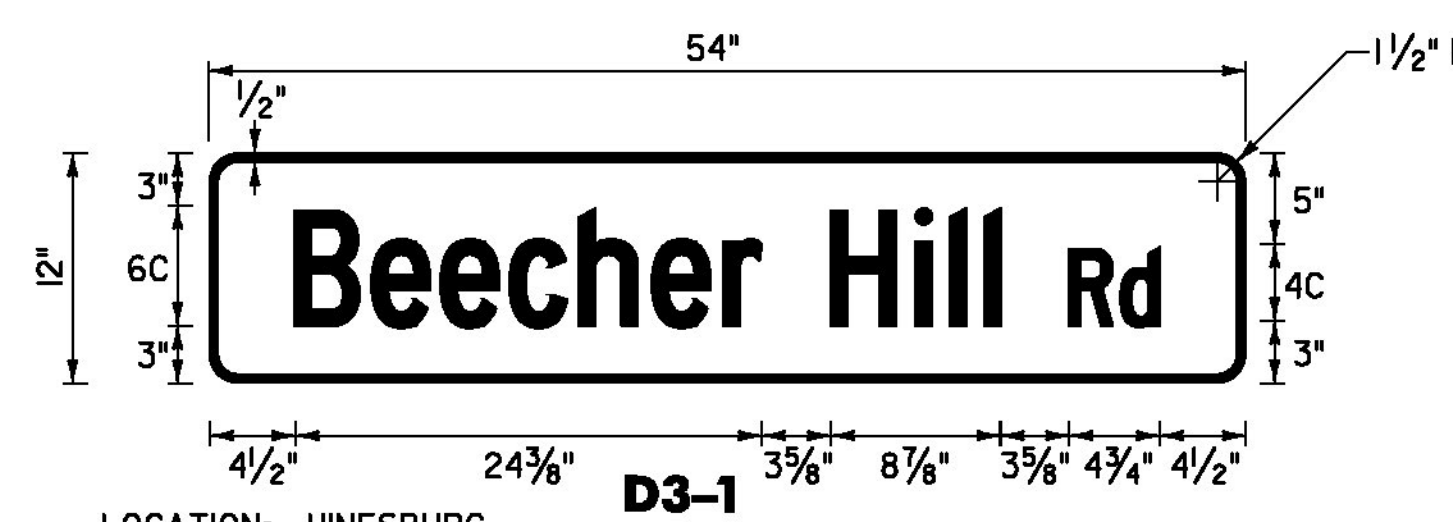

D3-1
 LOCATION: HINESBURG
 STA. 163+15, RT
 COLOR: WHITE BORDER AND TEXT (RETROREFLECTIVE)
 GREEN BACKGROUND (RETROREFLECTIVE)
 MATERIAL: PER THE TABLE ON SHEET I16

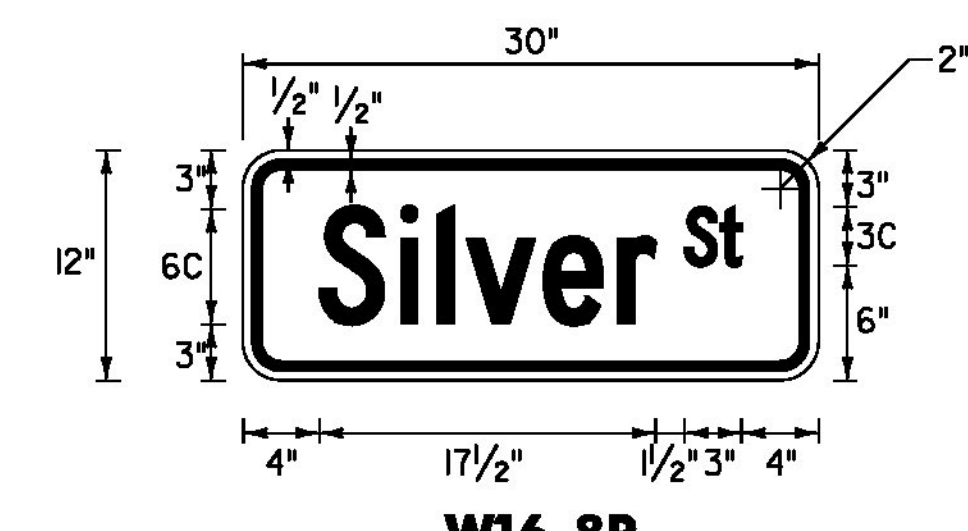

W16-8P
 LOCATION: HINESBURG
 STA. 226+33, RT
 COLOR: BLACK BORDER AND TEXT (RETROREFLECTIVE)
 YELLOW BACKGROUND (RETROREFLECTIVE)
 MATERIAL: PER THE TABLE ON SHEET I16

NOTES:
 1. ALL SHEETING SHALL BE ASTM D 4956 TYPE III MINIMUM PER 750.08.
 2. ALL STREET NAME SIGNS ARE TWO SIDED UNLESS OTHERWISE NOTED.

NOT TO SCALE

**TRAFFIC SIGN
 DETAIL
 SHEET #2**



PROJECT NAME: STARKSBORO-HINESBURG	PLOT DATE: 28-NOV-2012
PROJECT NUMBER: STP 2930(1)	DRAWN BY: STANTEC
FILE NAME: p10b266.dgn	CHECKED BY: MCF
DESIGNED BY: STANTEC	SHEET 113 OF 119
IPARM FILE: p10b266tds02.1	