




1.500" Radius, 0.375" Border, White on Green;
Standard Arrow Custom 9.000" X 6.125" 90°; [Wilmington] C; [8] C;

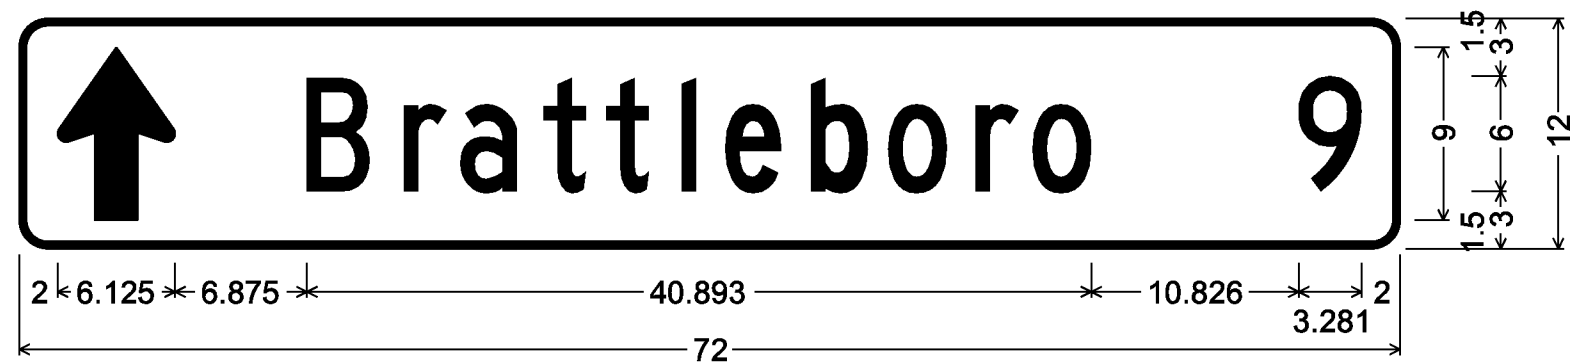

1.500" Radius, 0.375" Border, White on Green;
Standard Arrow Custom 9.000" X 6.125" 90°; [Brattleboro] C; [9] C;




1.50" Radius, 0.38" Border, White on Green;
Standard Arrow Custom 9.00" X 6.13" 180°; [Marlboro] C; [1] B;



1.50" Radius, 0.38" Border, White on Green;
[Marlboro] C; [1] B; Standard Arrow Custom 9.00" X 6.13" 0°;




1.500" Radius, 0.375" Border, White on Green;
Standard Arrow Custom 9.000" X 6.125" 180°; [S Newfane] C; [8] C;

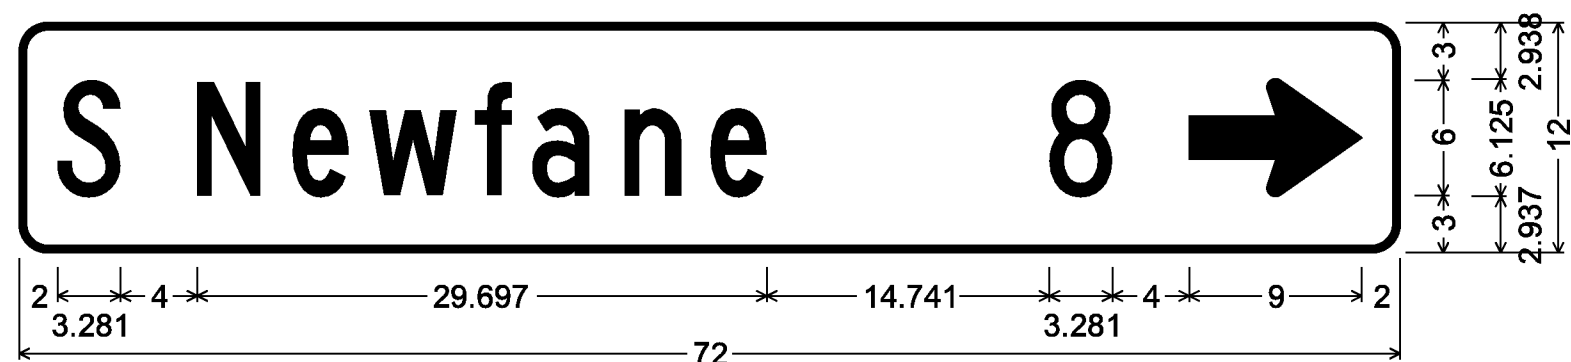


1.500" Radius, 0.375" Border, White on Green;
[S Newfane] C; [8] C; Standard Arrow Custom 9.000" X 6.125" 0°;

VD1-1A SIGN DETAILS

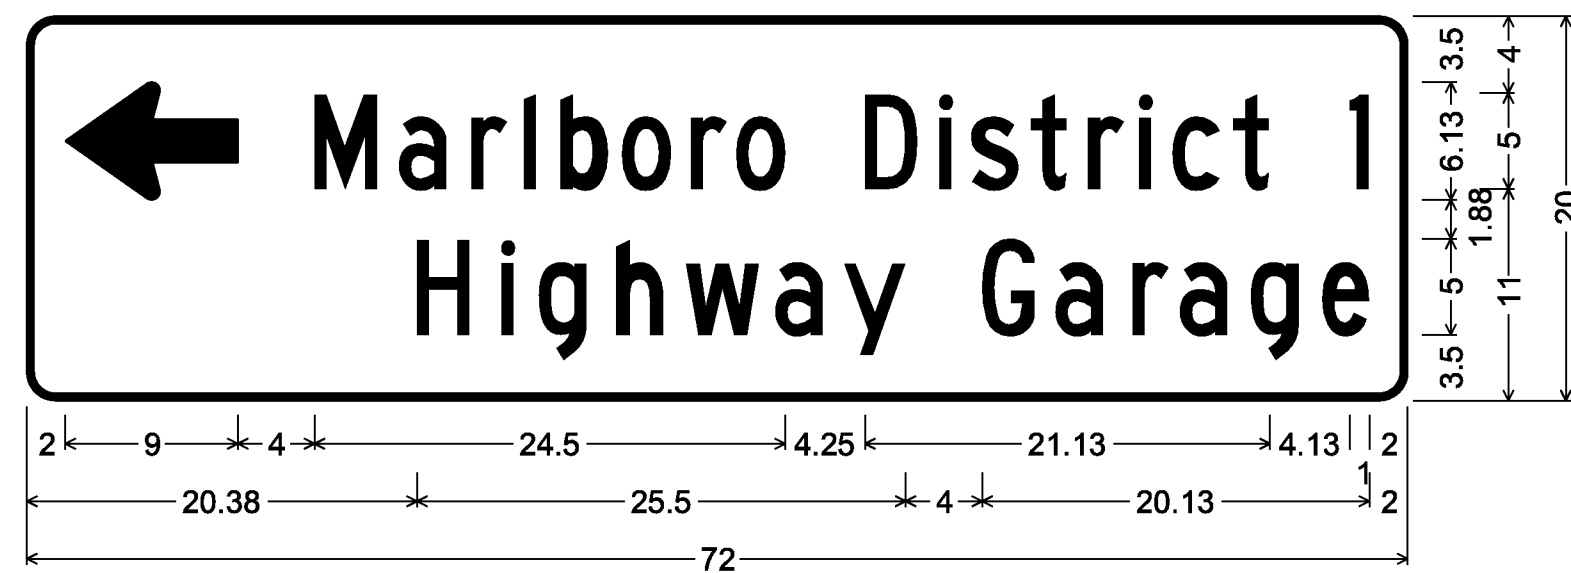


1.50" Radius, 0.38" Border, Black on White;
Standard Arrow Custom 9.00" X 6.13" 180°; [Marlboro District 1] C specified length;
[Highway Garage] C;

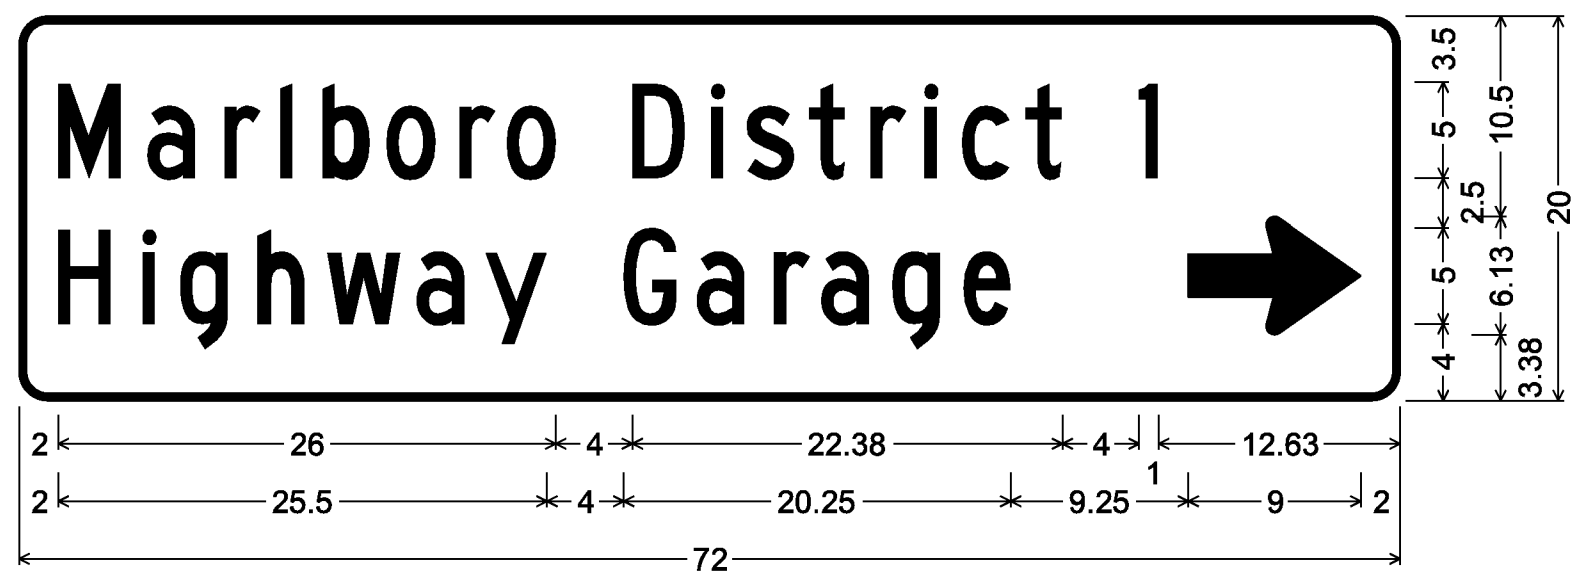


1.50" Radius, 0.38" Border, White on Green;
[Marlboro District 1] C; [Highway Garage] C; Standard Arrow Custom 9.00" X 6.13" 0°;


VD1-1 SIGN DETAILS

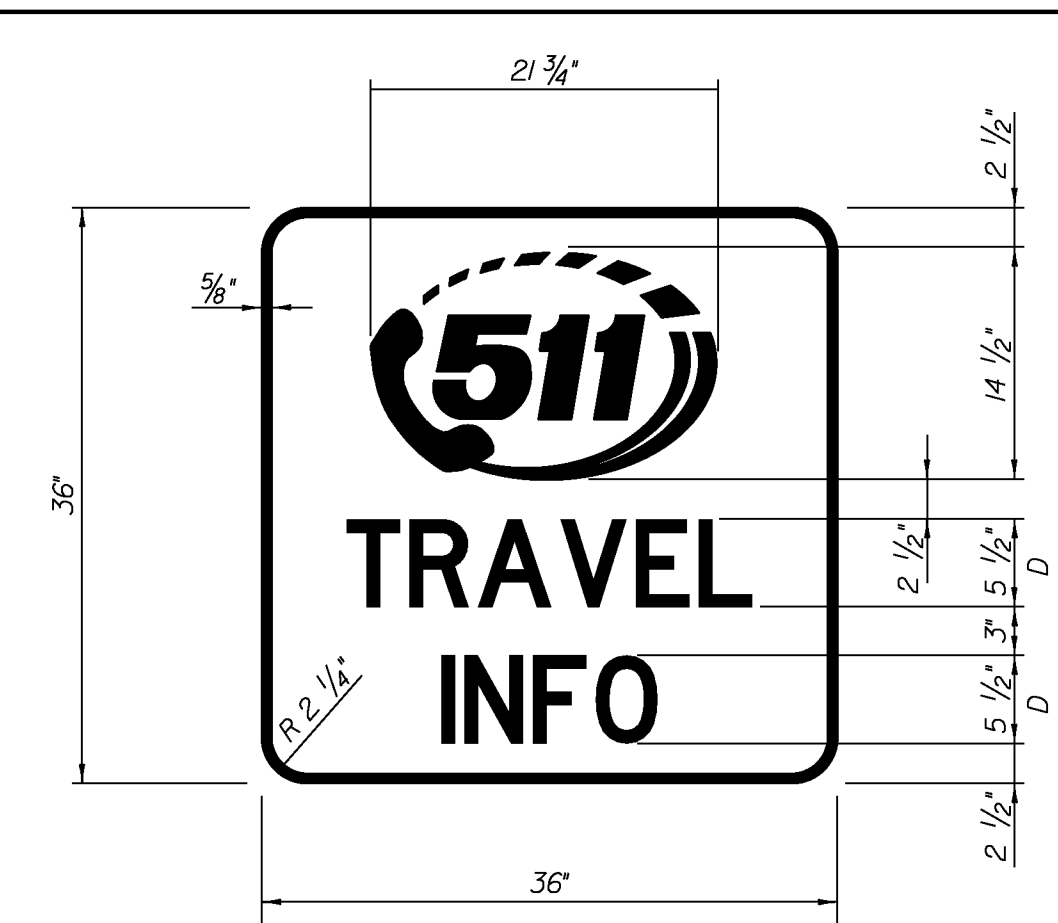

VD-123
LEGEND: WHITE (RETROREFLECTIVE)
BACKGROUND: BLUE (RETROREFLECTIVE)

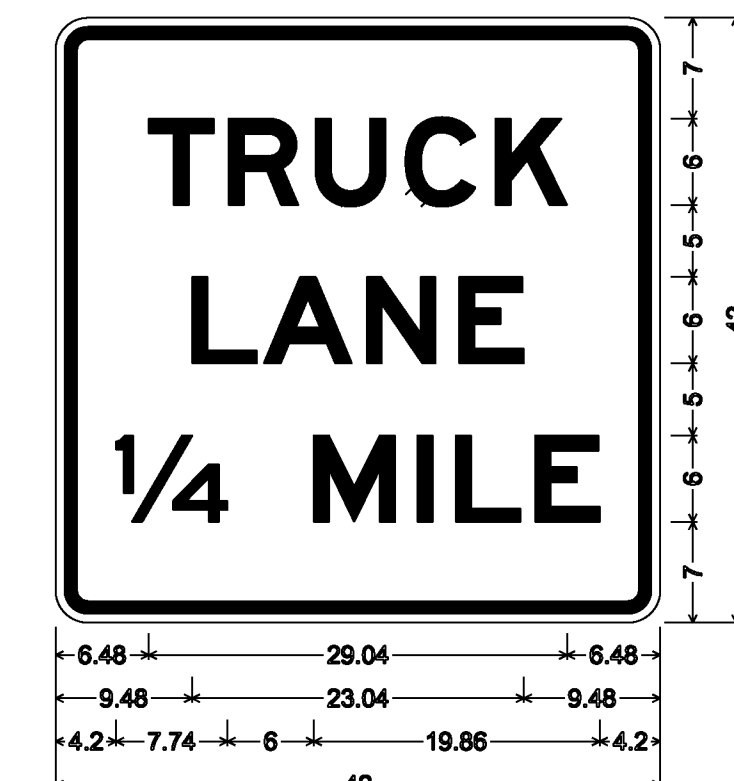

D17-2 2.250" Radius, 0.675" Border, 0.625" Indent, White on Green;
"TRUCK" E 2K; "LANE" E 2K; "1/4 MILE" E 2K;

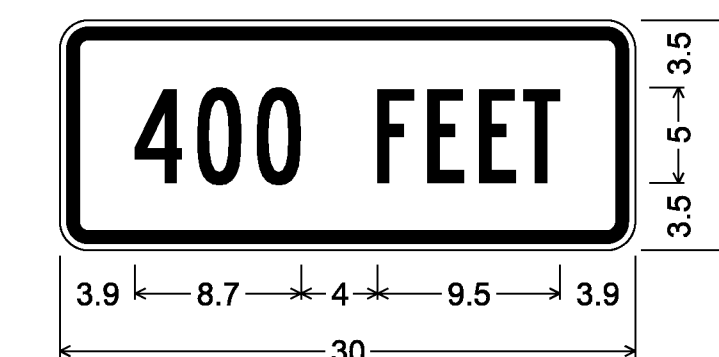

VD4-1 PARKING SUPPLEMENTAL;
1.5" Radius, 0.6" Border, 0.4" Indent, Green on White;
[400 FEET] B 2K;

PROJECT NAME: WOODFORD - MARLBORO

PROJECT NUMBER: STPG SIGN (35)

FILE NAME: IOB336_TS.DGN
PROJECT LEADER: A. GAMBLE
DESIGNED BY: J. KELLY
SIGN DETAILS 2

PLOT DATE: 10-APR-2012
DRAWN BY: J. KELLY
CHECKED BY: A. GAMBLE
SHEET 6 OF 80