



2+50

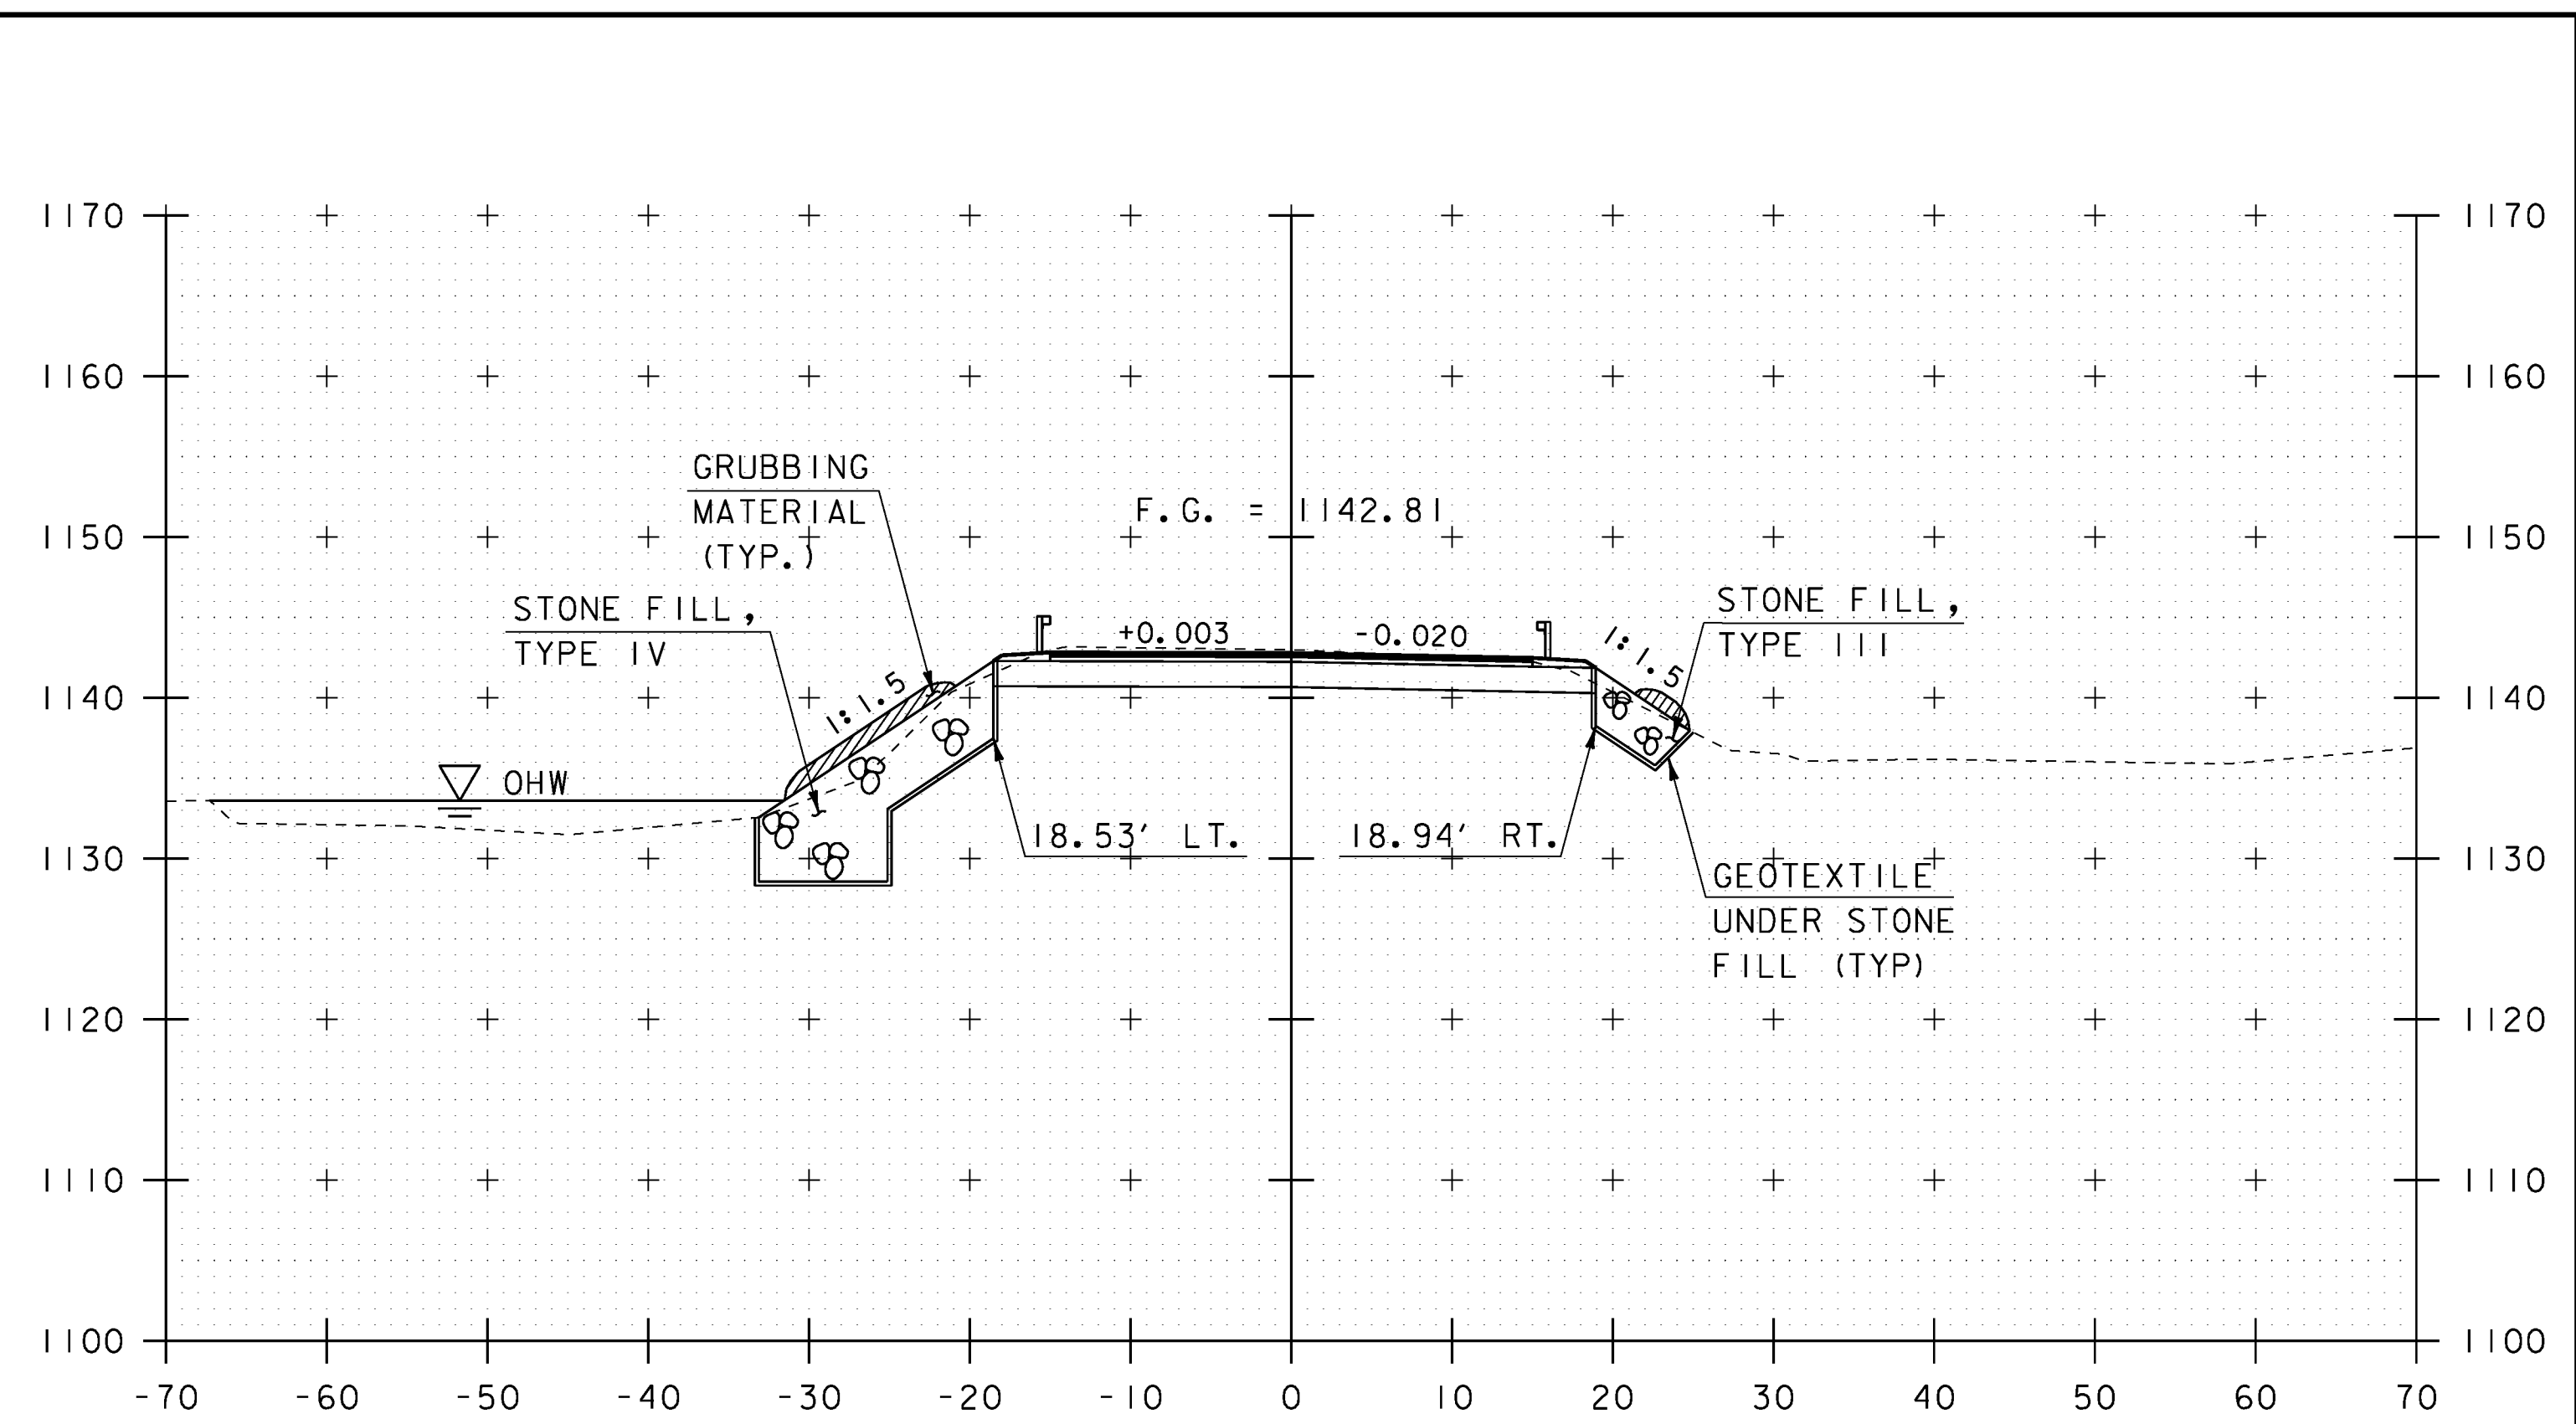


3+00

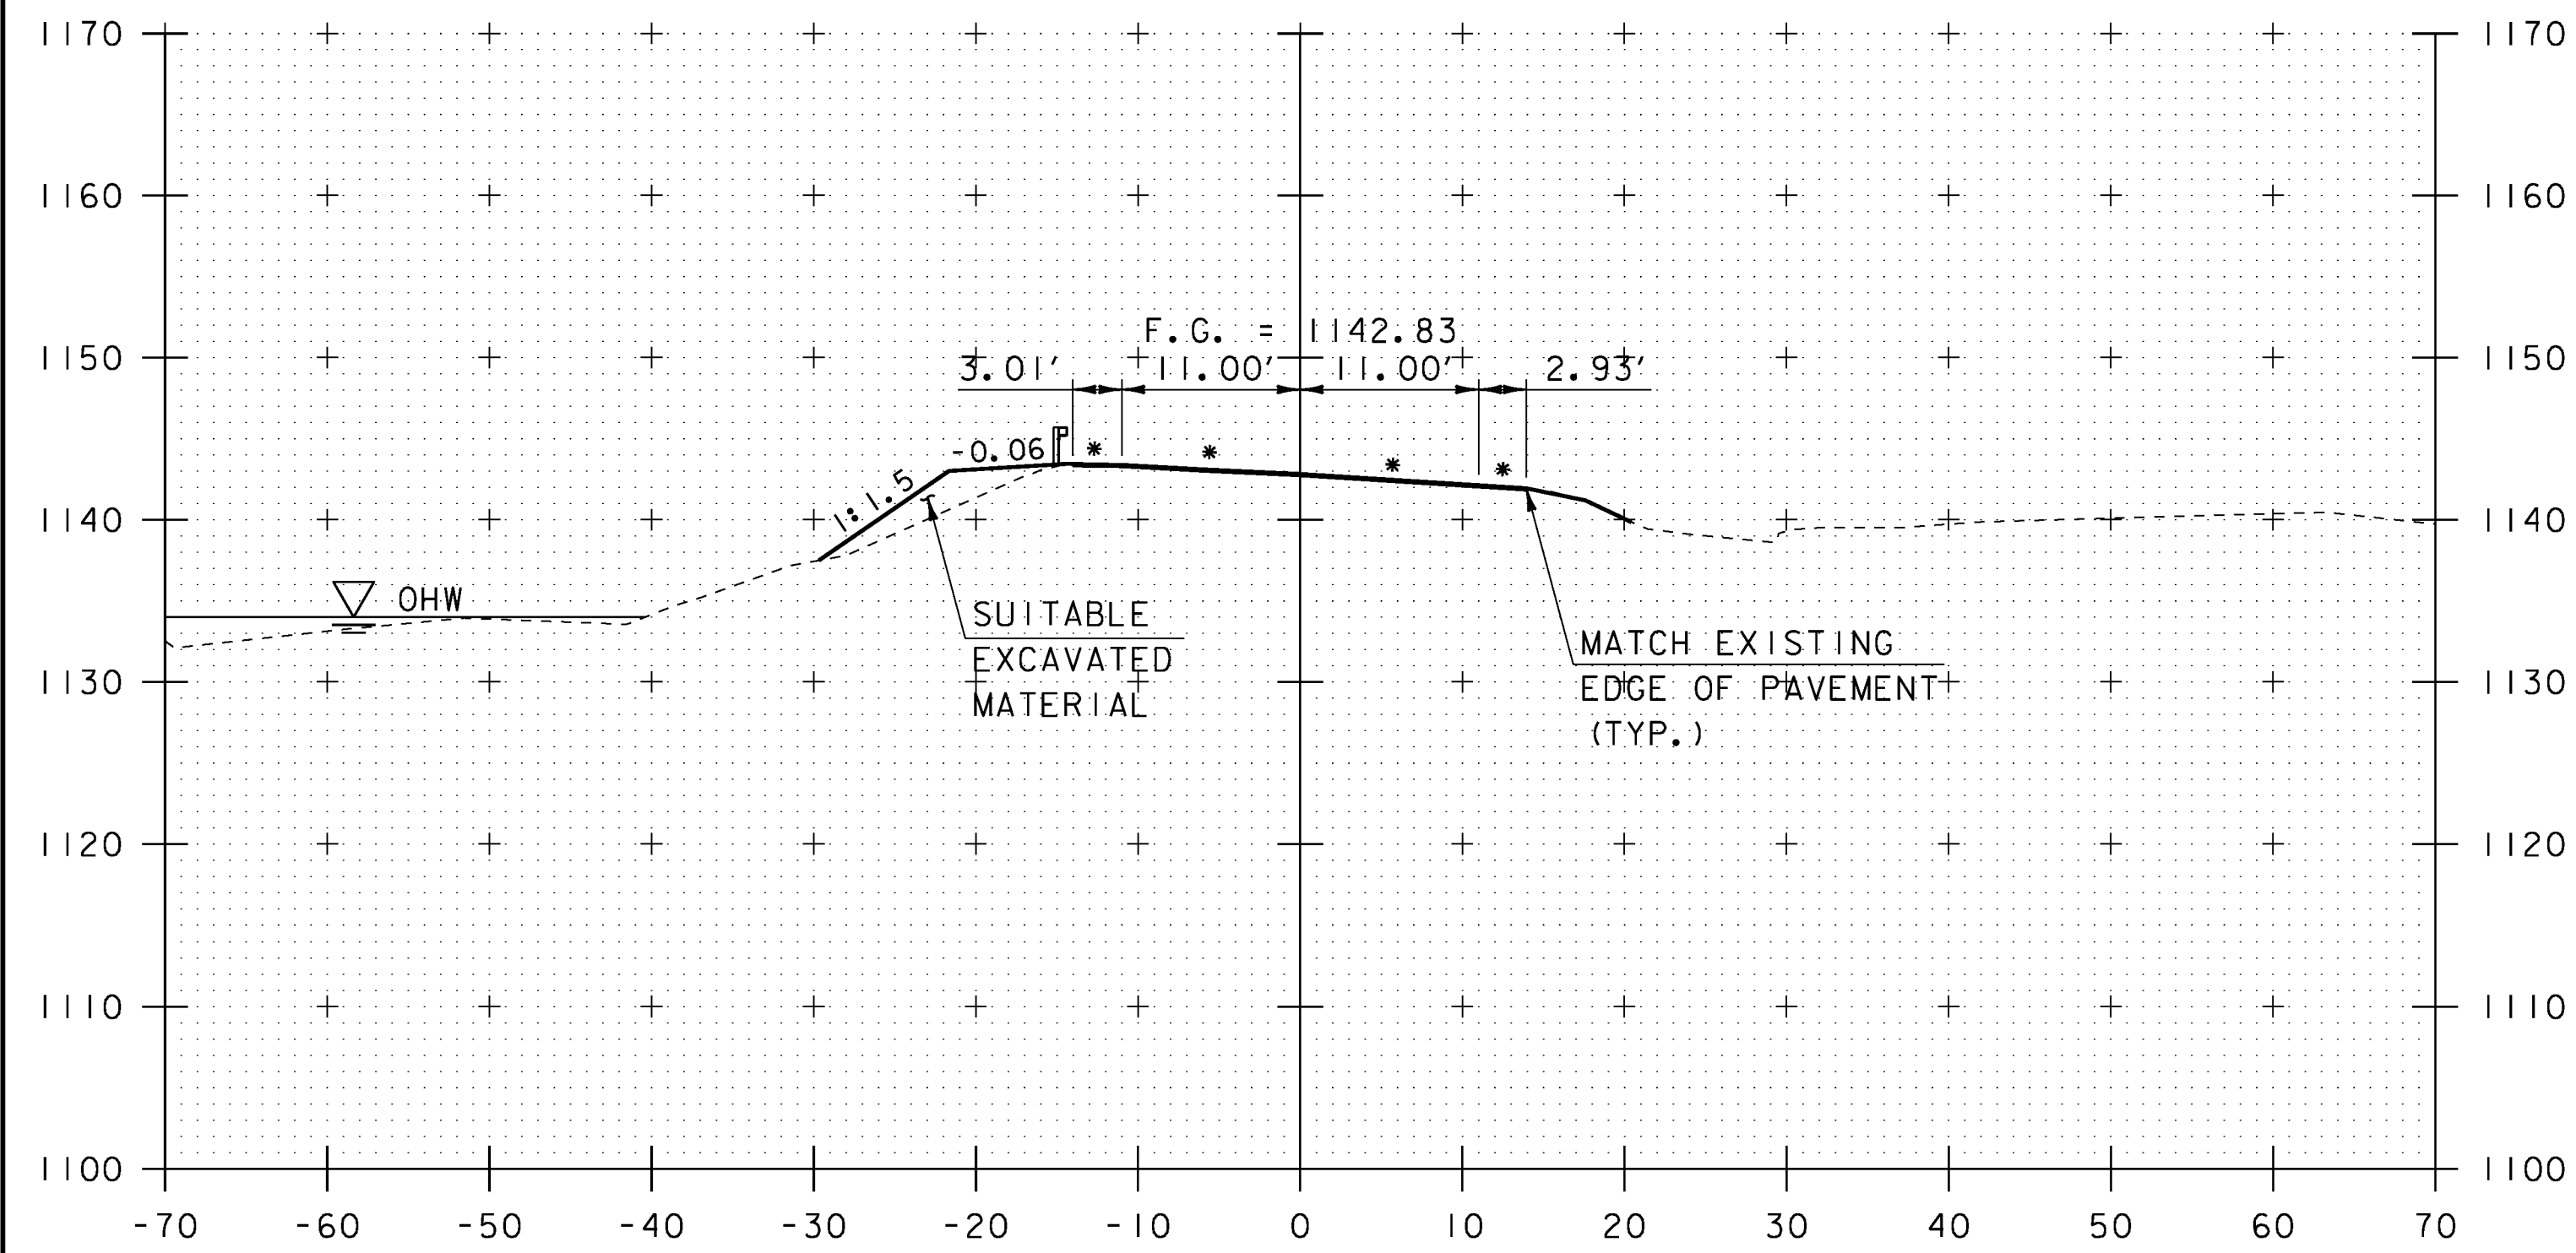

2+25

BEGIN APPROACH
MATCH EXISTING

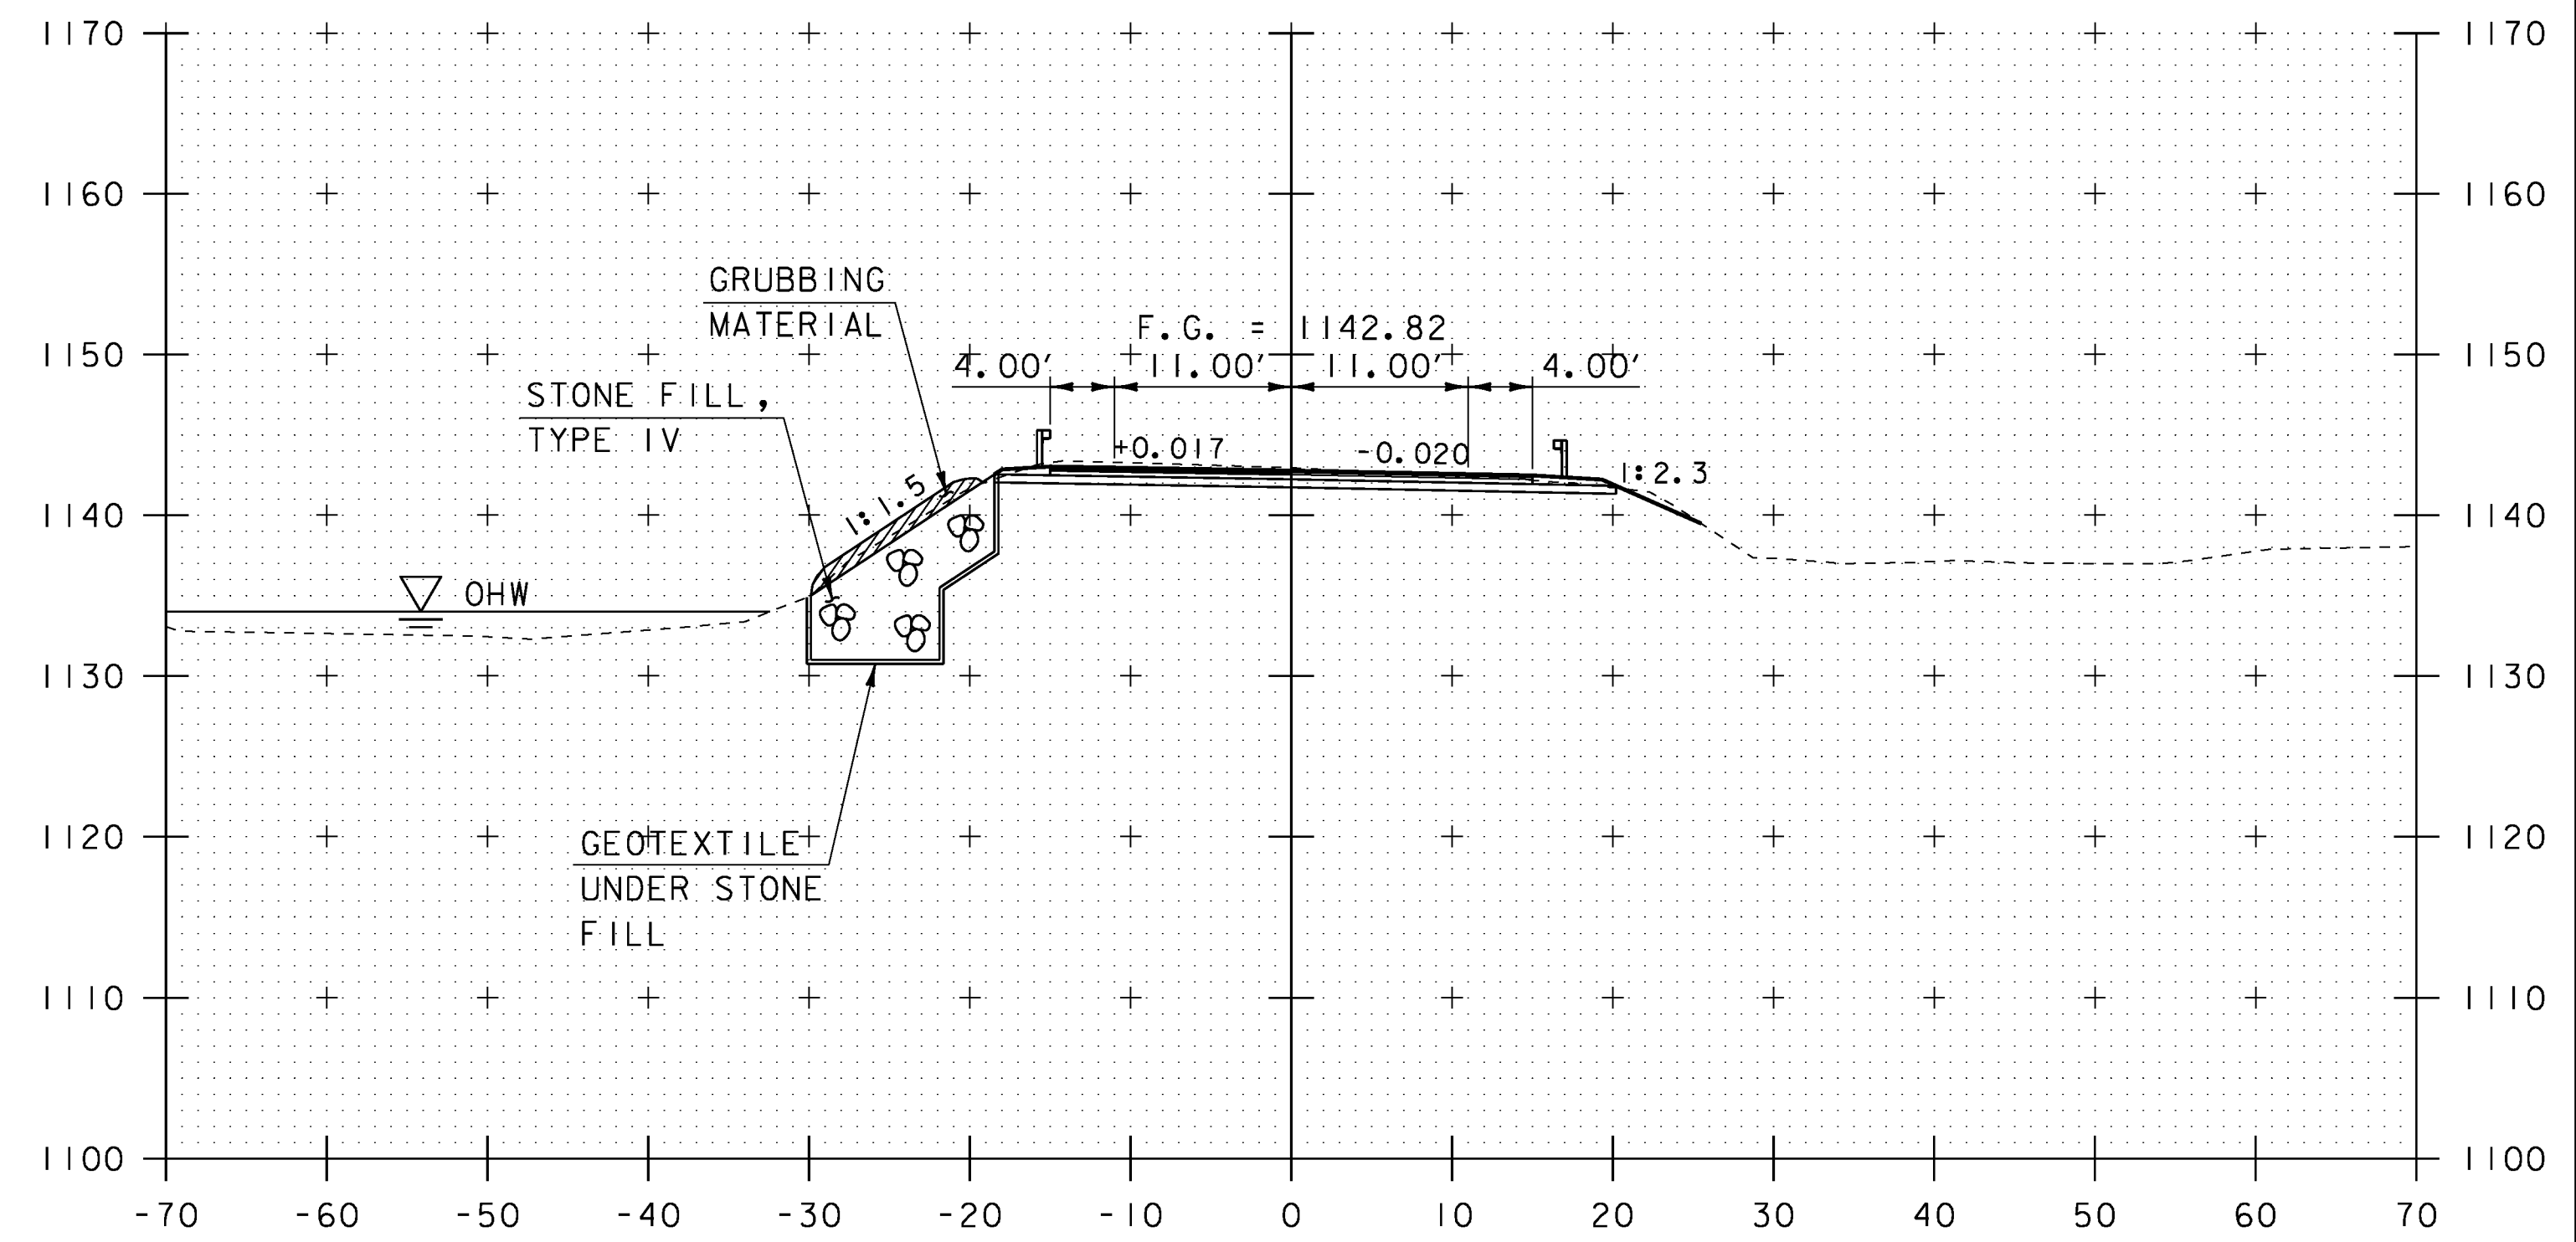

2+75

BEGIN PROJECT

* MATCH EXISTING
CROSS SLOPE

SCALE 1" = 10' - 0"



STA. 2+25 TO STA. 3+00

| | |
|---------------------------------|-------------------------|
| PROJECT NAME: WARREN | |
| PROJECT NUMBER: BRF 013-4(32) | |
| FILE NAME: z10b424xsl.dgn | PLOT DATE: 03-OCT-2013 |
| PROJECT LEADER: R. YOUNG | DRAWN BY: S. MERKWAN |
| DESIGNED BY: D. KULL | CHECKED BY: T. KENDRICK |
| ROADWAY CROSS SECTIONS (1 OF 4) | SHEET 29 OF 42 |