


TYPICAL SECTION - MACHINE SCALING

(NOT TO SCALE)
 STA 174+50 TO 175+34
 STA 177+28 TO 178+18

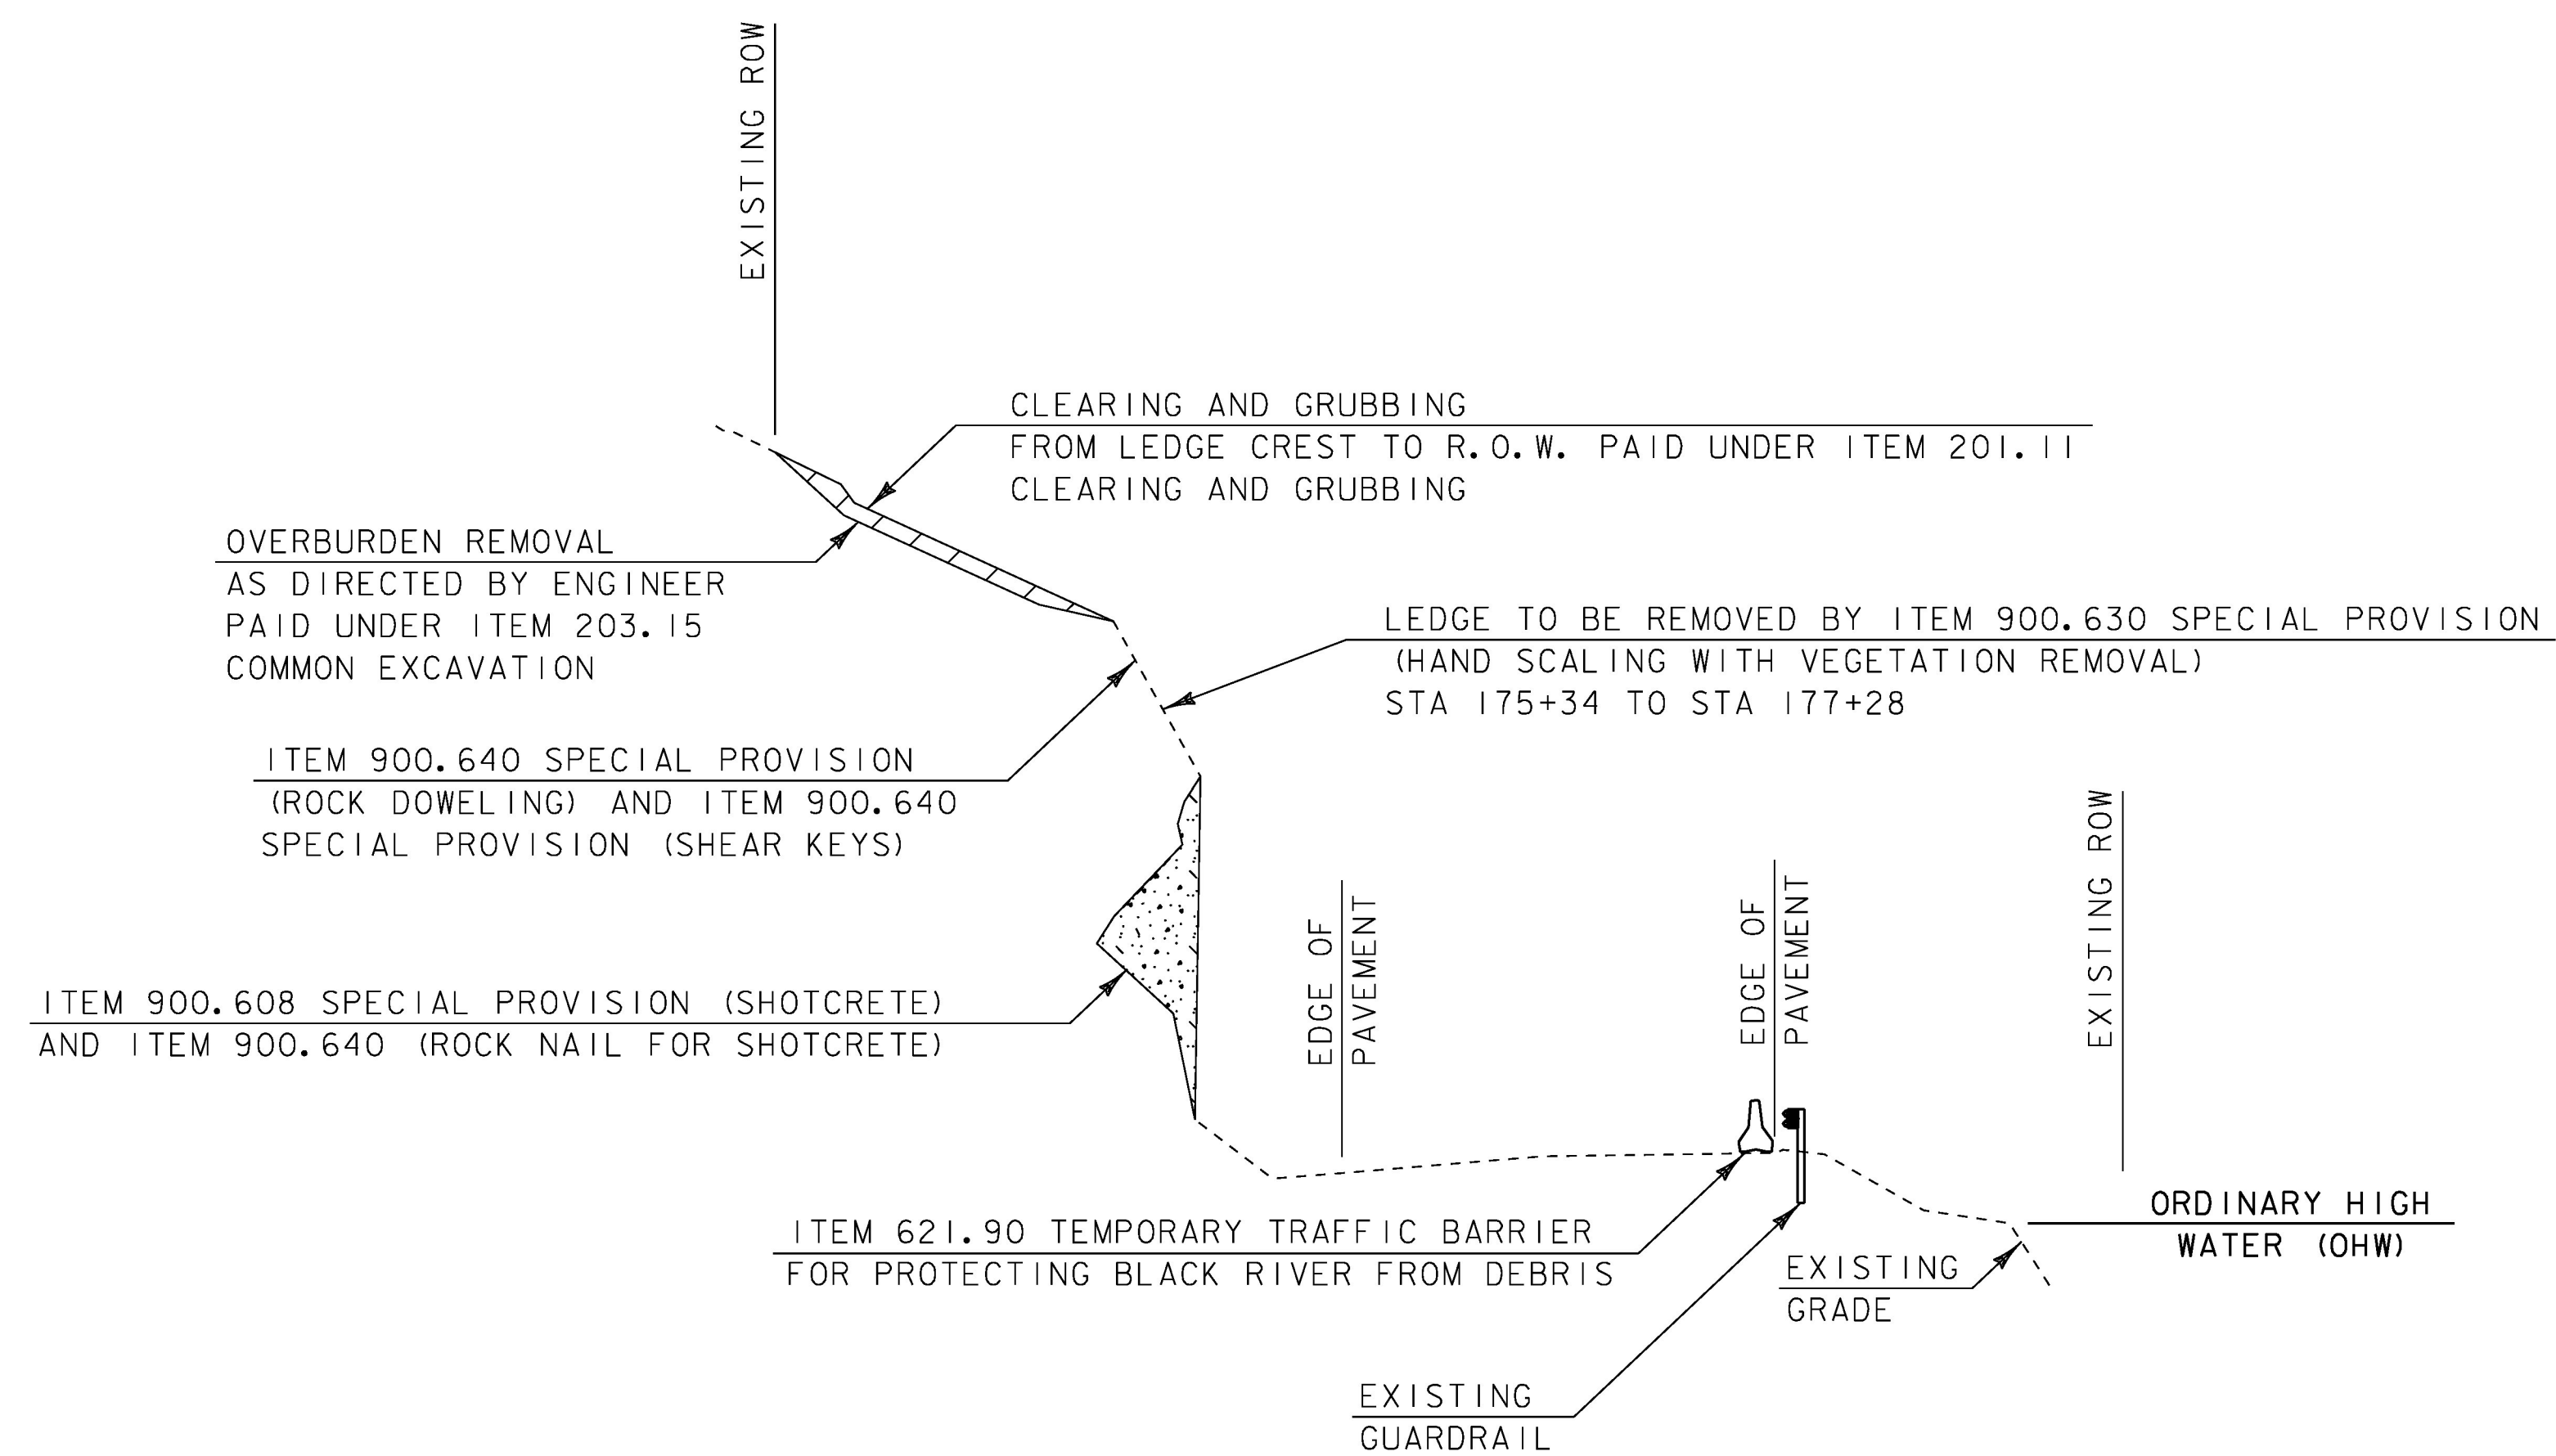

TYPICAL SECTION - LEDGE STABILIZATION

(NOT TO SCALE)
 STA 175+34 TO STA 177+28

PROJECT NAME: COVENTRY	PLOT DATE: 15-FEB-2017
PROJECT NUMBER: STP 0113(66)	DRAWN BY: S. ZWICK
FILE NAME: d:\0c114frm.dgn	CHECKED BY: C. LEACH
PROJECT LEADER: K. UPMAL	SHEET 4 OF 29
DESIGNED BY: S. ZWICK	
TYPICAL SECTION SHEET	