


175+75

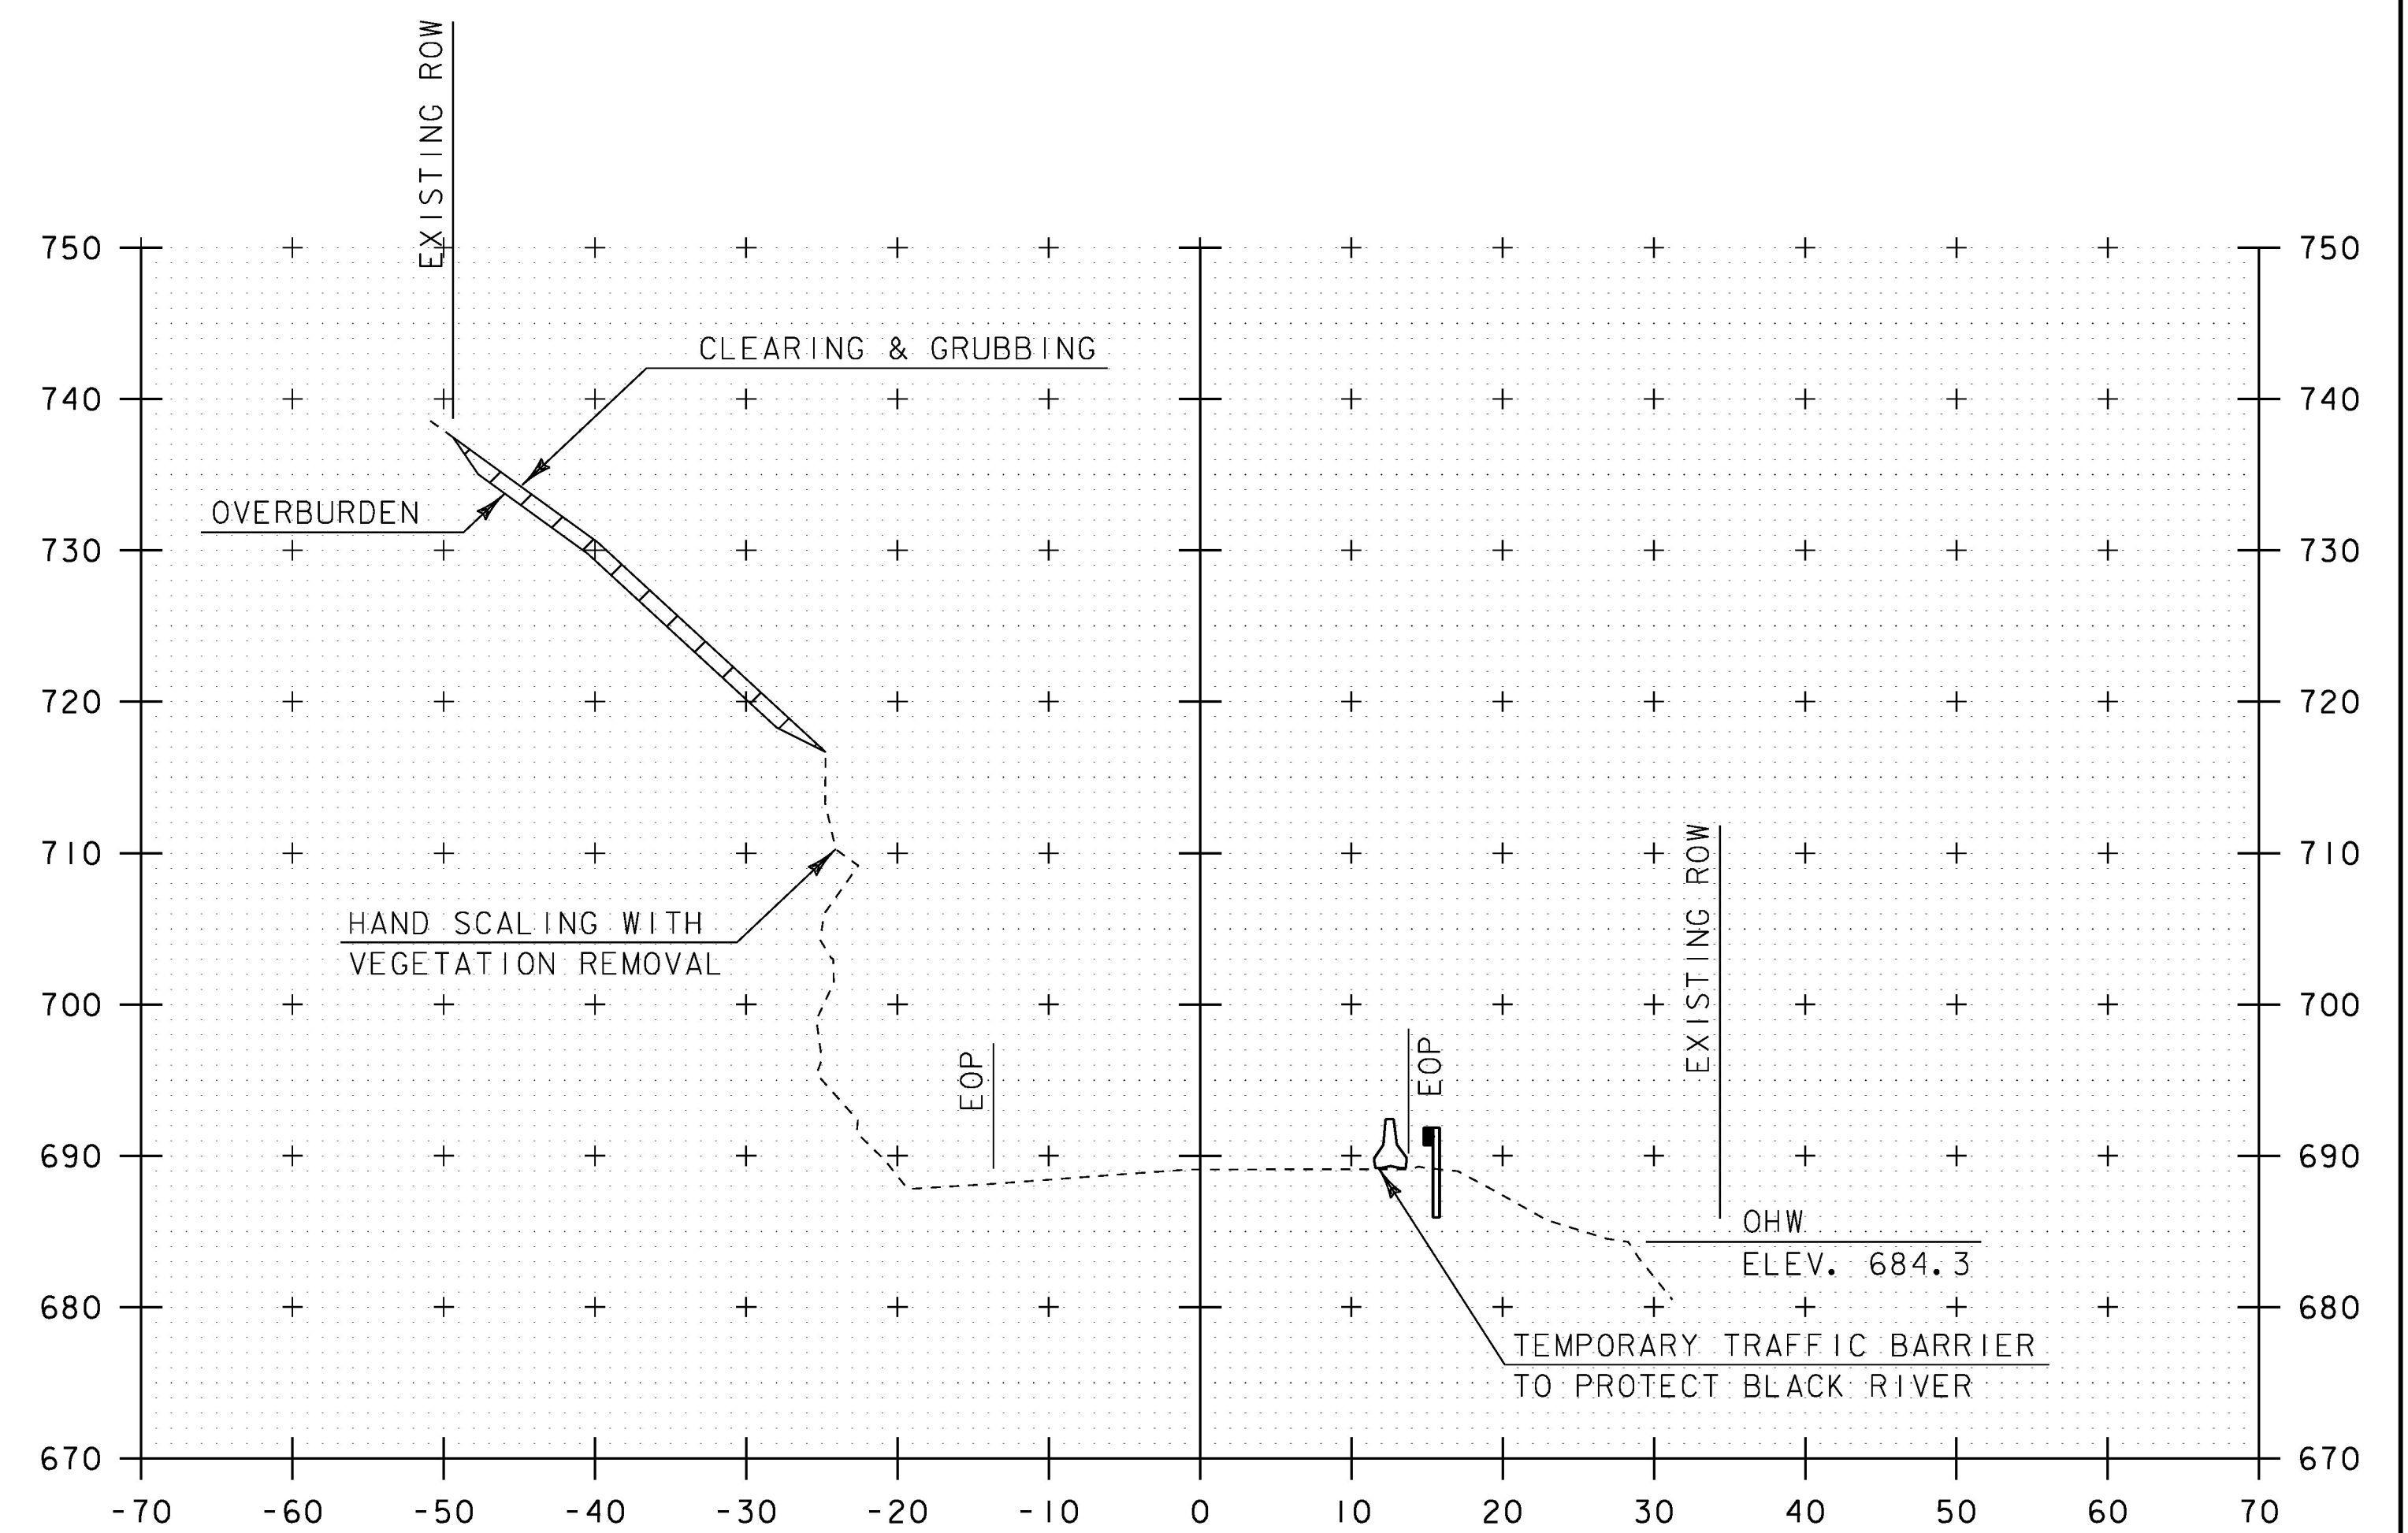

176+00

STA. 175+75 TO STA. 176+00

PROJECT NAME:	COVENTRY
PROJECT NUMBER:	STP 0113(66)
FILE NAME: d:\0c114\sc.dgn	PLOT DATE: 15-FEB-2017
PROJECT LEADER: K. UPMAL	DRAWN BY: S. ZWICK
DESIGNED BY: S. ZWICK	CHECKED BY: C. LEACH
CROSS SECTION SHEET 3	SHEET 19 OF 29