



TOWN LINE SIGN PLACEMENT

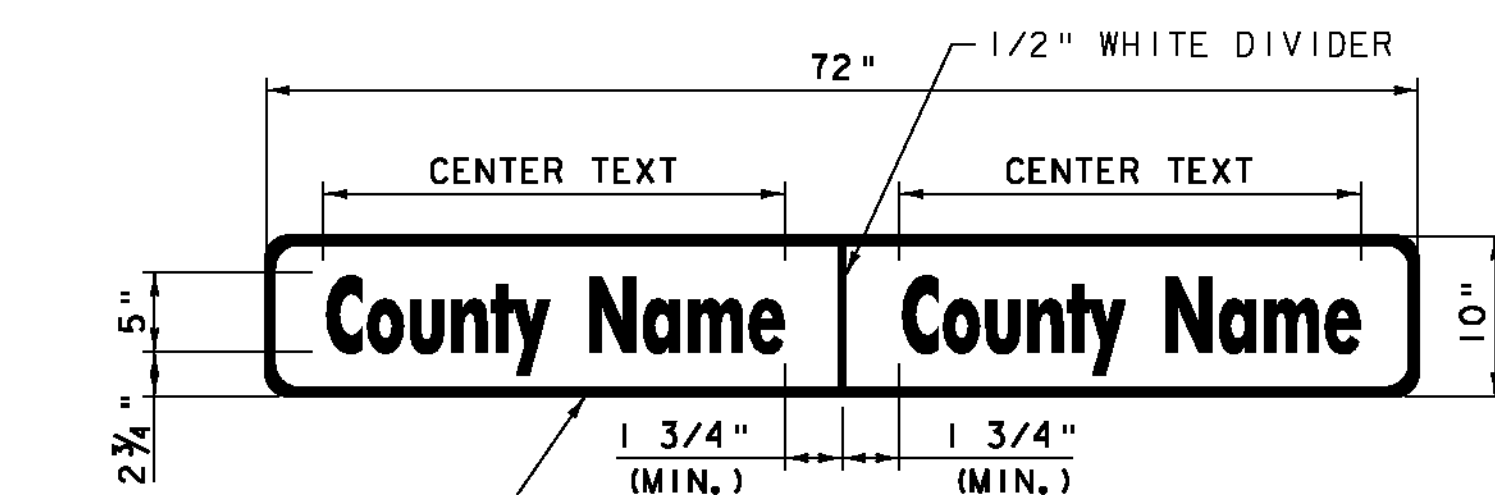


VD-024

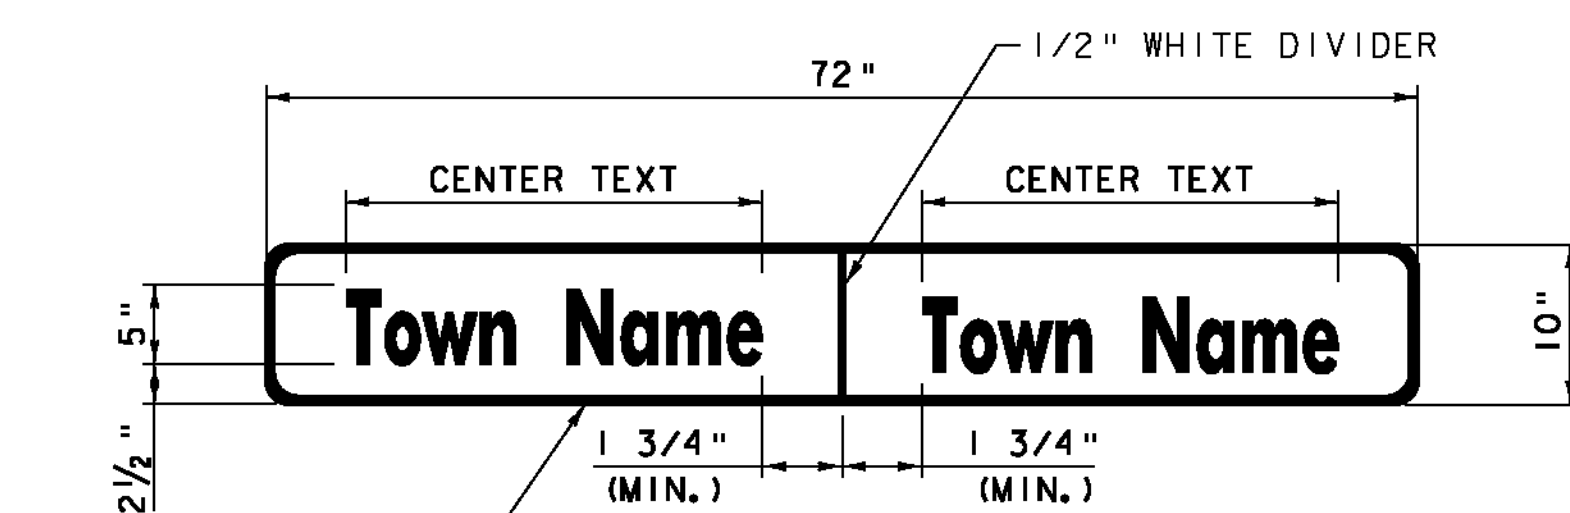


VD-024

- 1.) WORD TO WORD SPACING FOR COUNTIES AND TWO WORD TOWN NAMES IS ADJUSTABLE TO ACCOMMODATE DIMENSION REQUIREMENT.
- 2.) FONT SPACING MAY BE ADJUSTED TO MEET DIMENSION REQUIREMENT.
- 3.) DIMENSIONS SHOWN ARE APPROXIMATE AND MAY BE ADJUSTED SLIGHTLY TO ACCOMMODATE VARIOUS MANUFACTURER'S LETTER WIDTHS.
- 4.) ALL TOWN LINE AND COUNTY LINE SIGNS SHOWN ON THIS SHEET SHALL HAVE WHITE RETROREFLECTIVE ASTM TYPE III OR IV TEXT, ARROWS AND BORDERS ON A GREEN RETROREFLECTIVE ASTM TYPE III OR IV BACKGROUND. RETROREFLECTIVE SHEETING SHALL MEET THE REQUIREMENTS OF AASHTO M 268 (ASTM D4956)

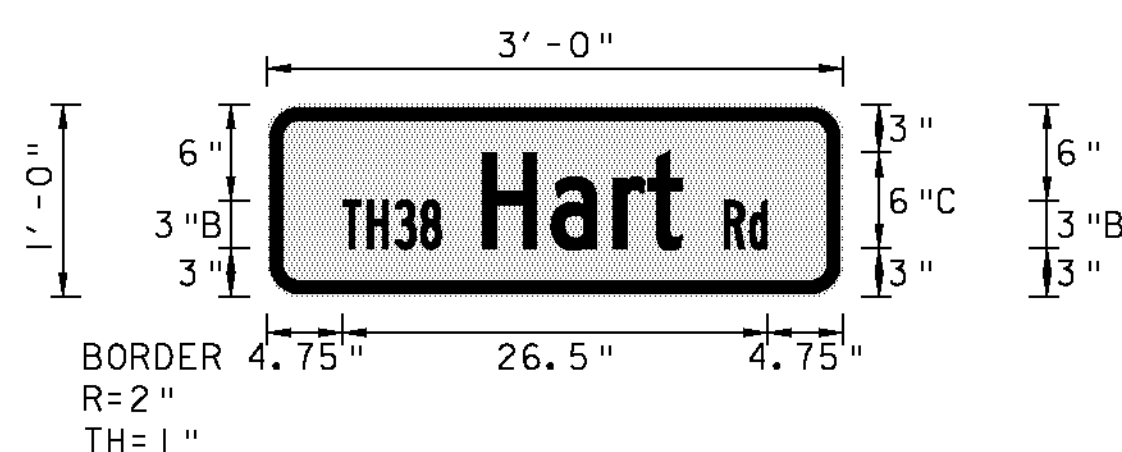


Panel Style: STREET SIGN 12 - 6 IN LETTERS, ss;
M. U. T. C. D.: 2009 Edition

D3-1

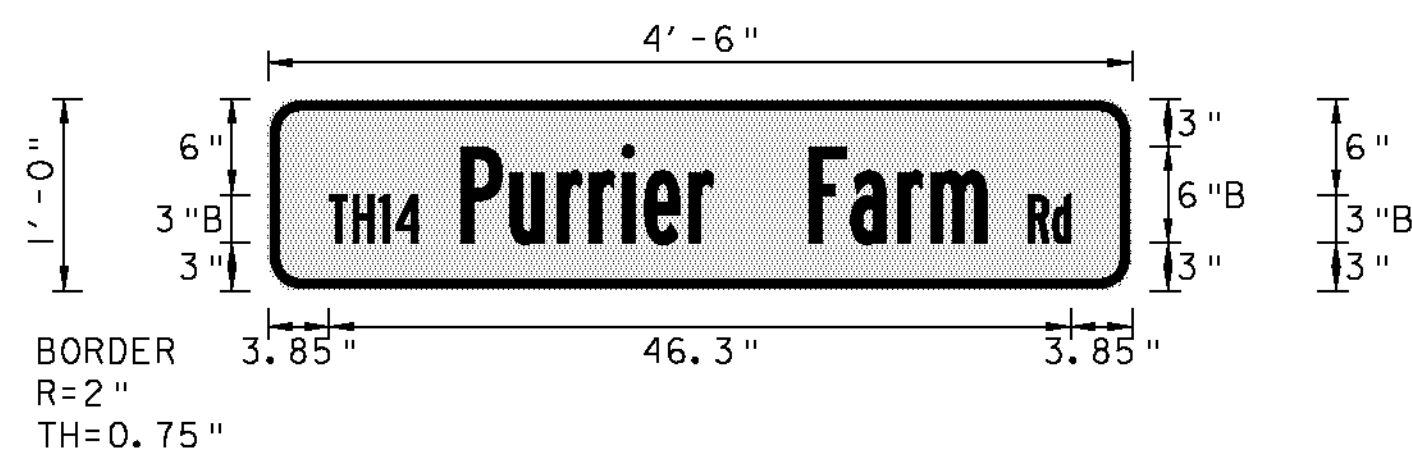


Panel Style: STREET SIGN 12 - 6 IN LETTERS, ss;
M. U. T. C. D.: 2009 Edition

D3-1

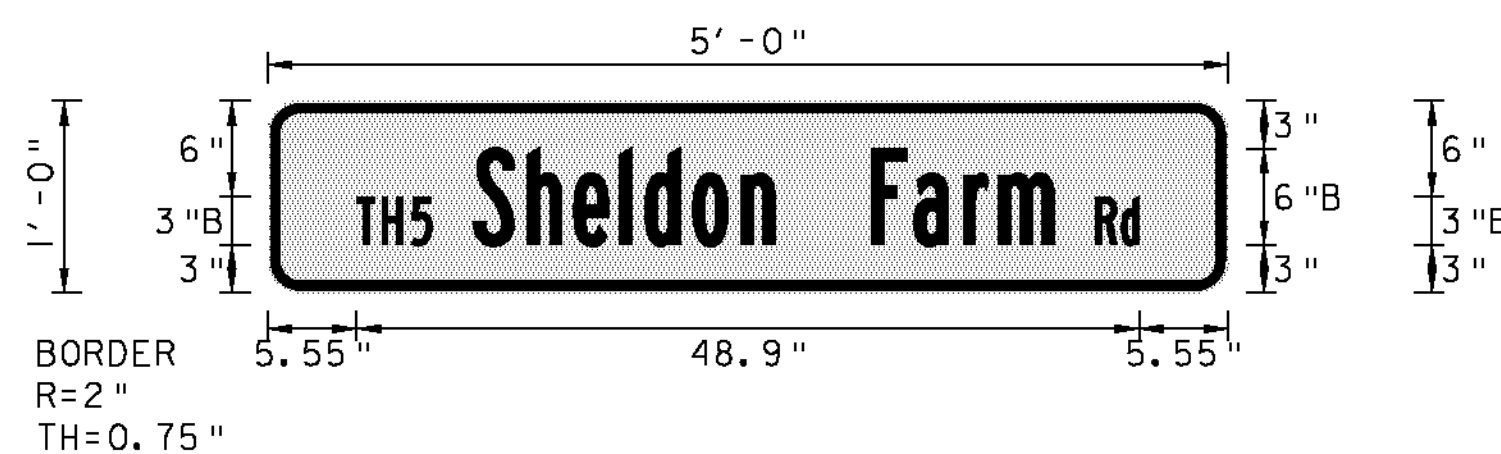


Panel Style: STREET SIGN 12 - 6 IN LETTERS, ss;
M. U. T. C. D.: 2009 Edition

D3-1

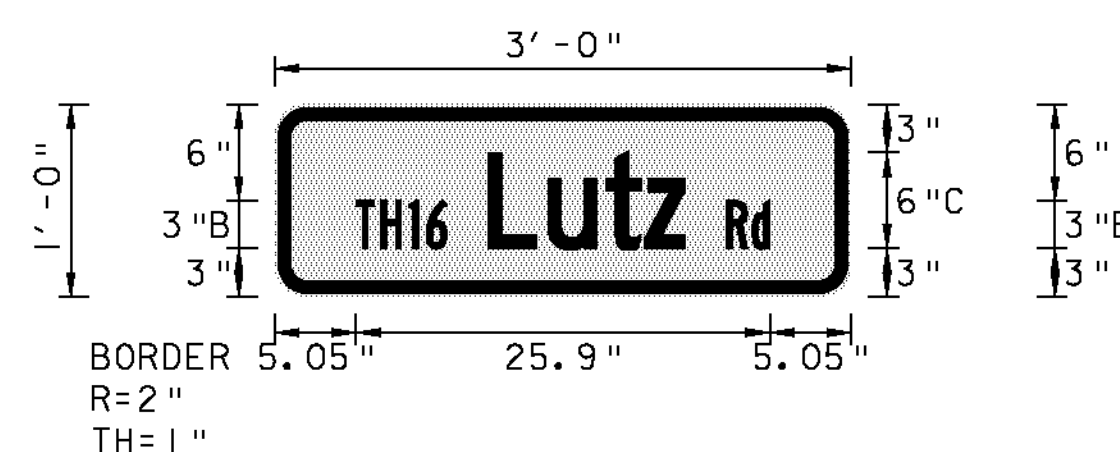


Panel Style: STREET SIGN 12 - 6 IN LETTERS, ss;
M. U. T. C. D.: 2009 Edition

D3-1

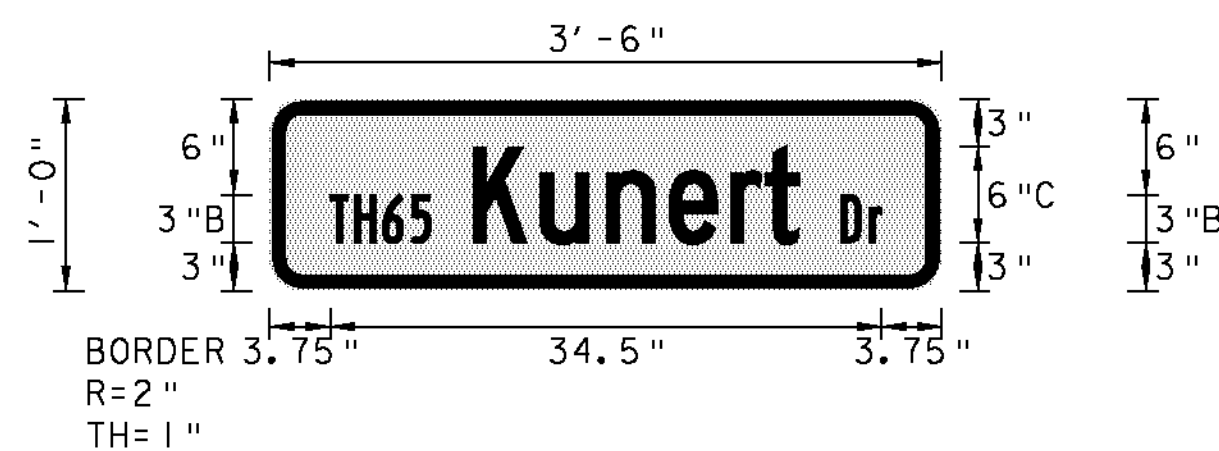


Panel Style: STREET SIGN 12 - 6 IN LETTERS, ss;
M. U. T. C. D.: 2009 Edition

D3-1

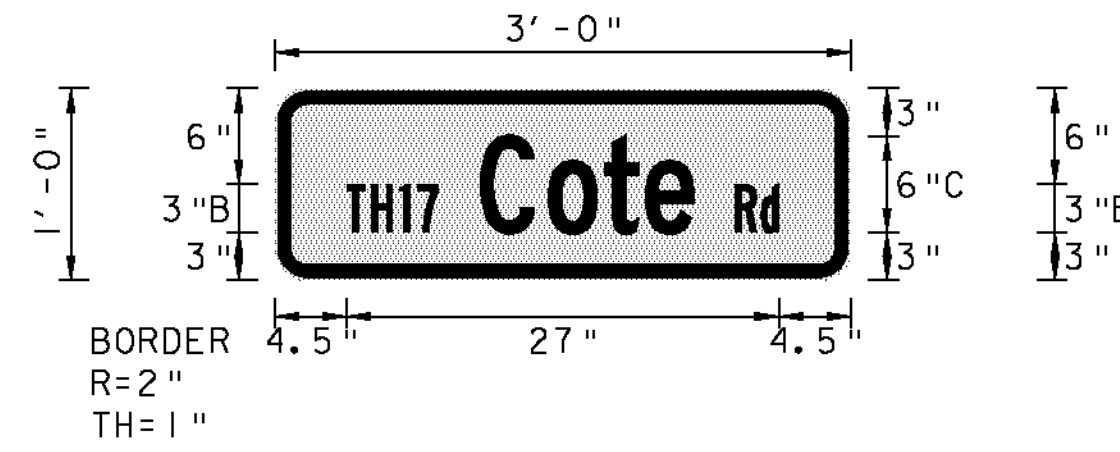


Panel Style: STREET SIGN 12 - 6 IN LETTERS, ss;
M. U. T. C. D.: 2009 Edition

D3-1

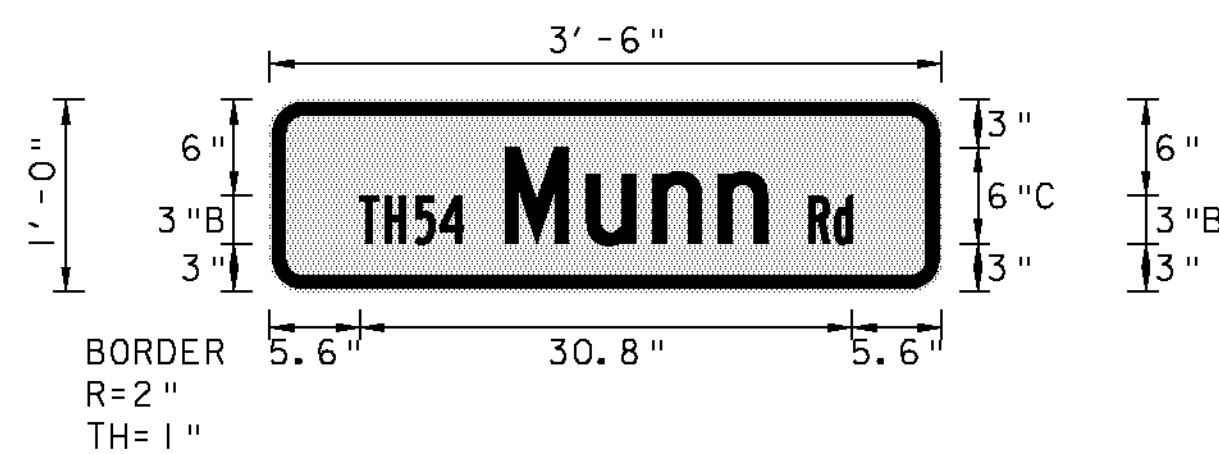


Panel Style: STREET SIGN 12 - 6 IN LETTERS, ss;
M. U. T. C. D.: 2009 Edition

D3-1

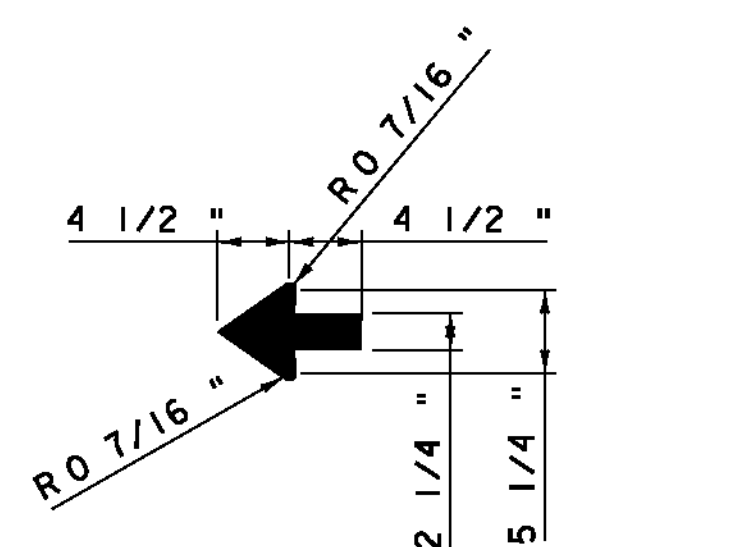


STANDARD SHSM 2.25" ARROW

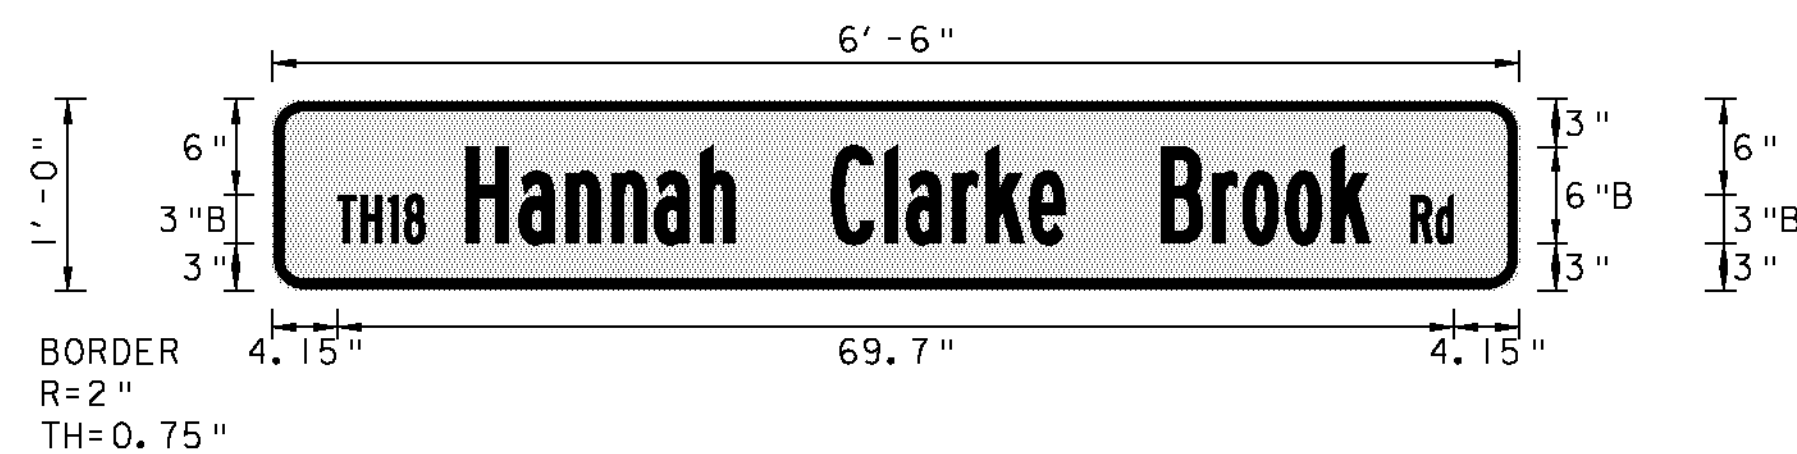


Panel Style: STREET SIGN 12 - 6 IN LETTERS, ss;
M. U. T. C. D.: 2009 Edition

D3-1


- 1.) ALL TOWN HIGHWAY SIGNS SHALL BE DUAL SIDED.
- 2.) ALL TOWN HIGHWAY SIGNS SHALL BE TOP POST MOUNTED.
- 3.) ALL TOWN HIGHWAY SIGNS SHOWN ON THIS SHEET SHALL HAVE WHITE RETROREFLECTIVE ASTM TYPE III OR IV TEXT, ARROWS AND BORDERS ON A GREEN RETROREFLECTIVE ASTM TYPE III OR IV BACKGROUND. RETROREFLECTIVE SHEETING SHALL MEET THE REQUIREMENTS OF AASHTO M 268 (ASTM D4956).

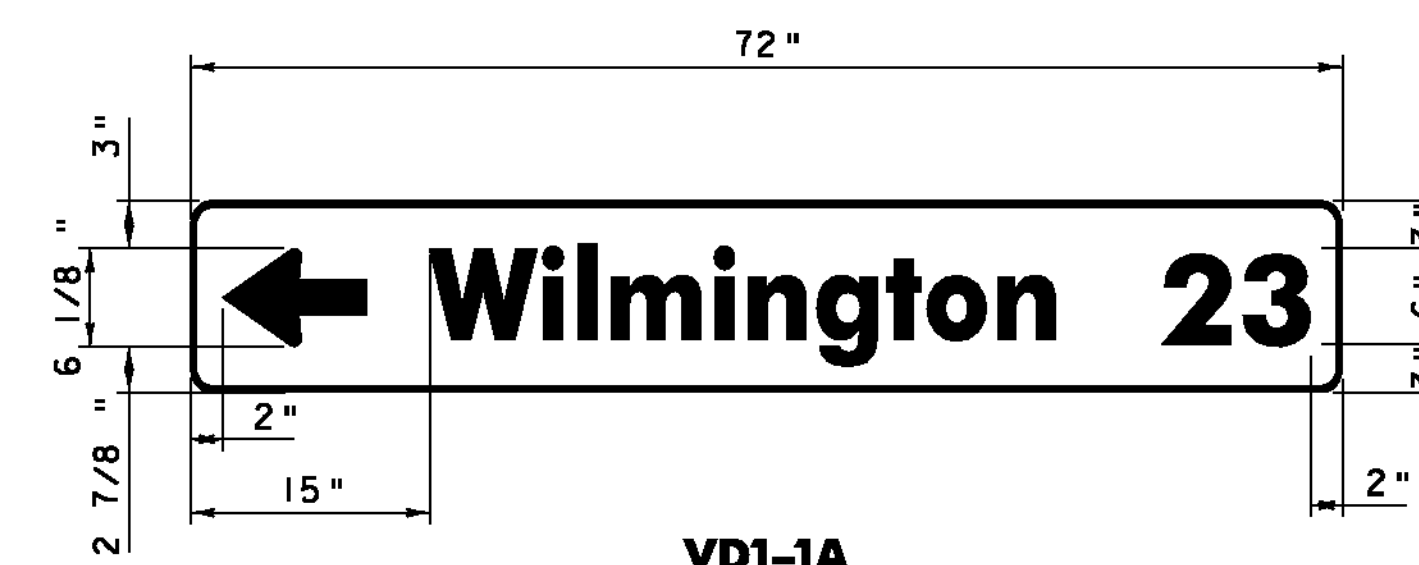


VD1-1A

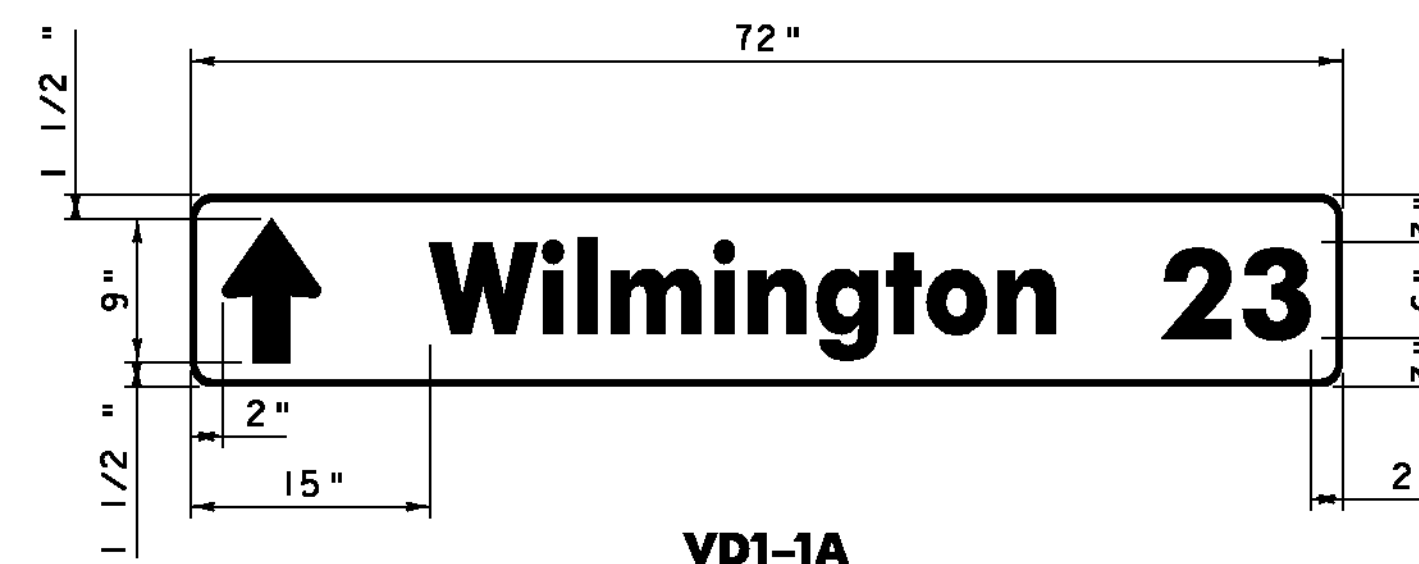

VD1-1A

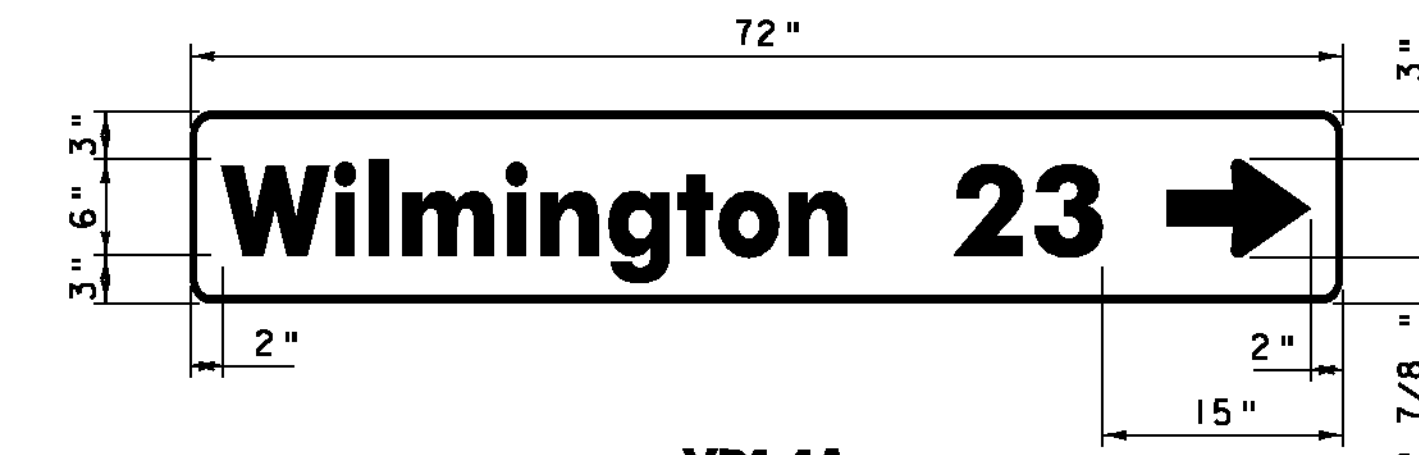

VD1-1A

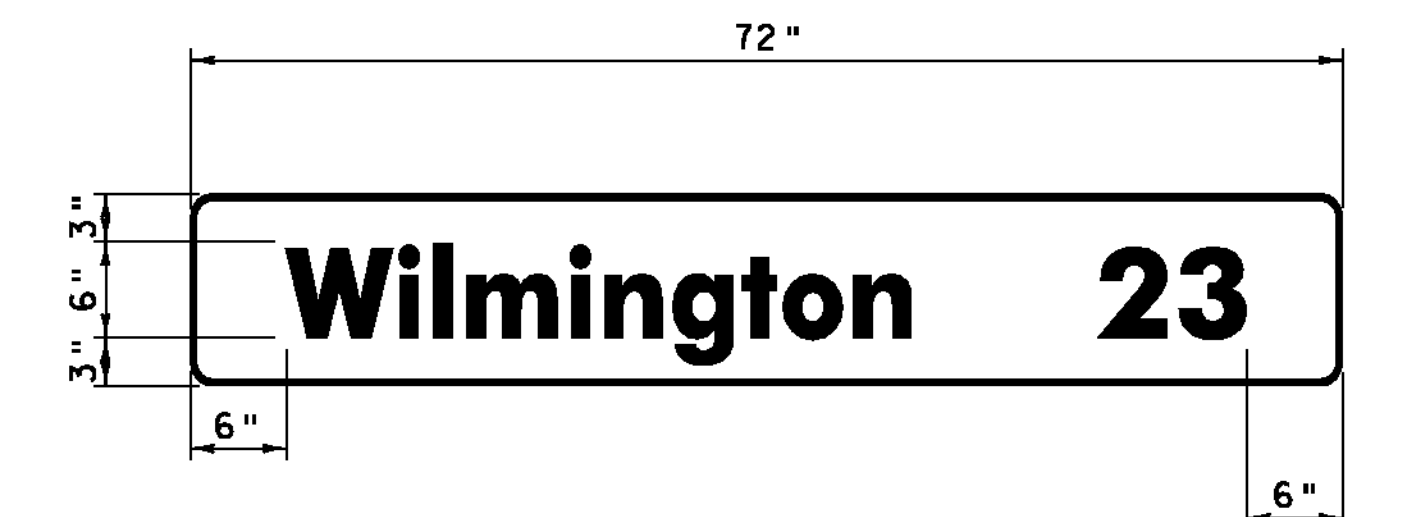

VD2-1

**STANDARD DESTINATION SIGN NOTES
VD1-1A, VD2-1**

- 1.) THE DESTINATION SIGNS SHOWN ON THIS SHEET SHALL HAVE WHITE RETROREFLECTIVE ASTM TYPE III OR IV TEXT, ARROWS AND BORDERS ON A GREEN RETROREFLECTIVE ASTM TYPE III OR IV BACKGROUND. RETROREFLECTIVE SHEETING SHALL MEET THE REQUIREMENTS OF AASHTO M 268 (ASTM D4956)
- 2.) USE THE LARGEST LETTER / THICKEST FONT AVAILABLE THAT WILL SATISFY THE MINIMUM SPACING REQUIREMENTS, AS SHOWN IN THE DETAILS ABOVE; I.E. IF A 6" SERIES C LETTER DOES NOT WORK, DUE TO THE LENGTH OF THE WORD, USE A 6" SERIES B LETTER. IF A 6" SERIES B LETTER DOES NOT WORK, USE A 5" SERIES C. IF A 5" SERIES C LETTER DOES NOT WORK, USE A 5" SERIES B. USE NO LESS THAN 80% KERNING.

**SIGN
DETAIL SHEET 1**

DETAILS ARE NOT TO SCALE

PROJECT NAME: MONTGOMERY-WESTFIELD

PROJECT NUMBER: STP 2906 (1)

FILE NAME: piOC190.dgn

PROJECT LEADER: CDL

DESIGNED BY: SJL

PLOT FILE: piOC190_98A.1

PLOT DATE: 9/5/12

DRAWN BY: SJL

CHECKED BY: CDL

SHEET 98A OF 178