




DRIVE RT
23+50

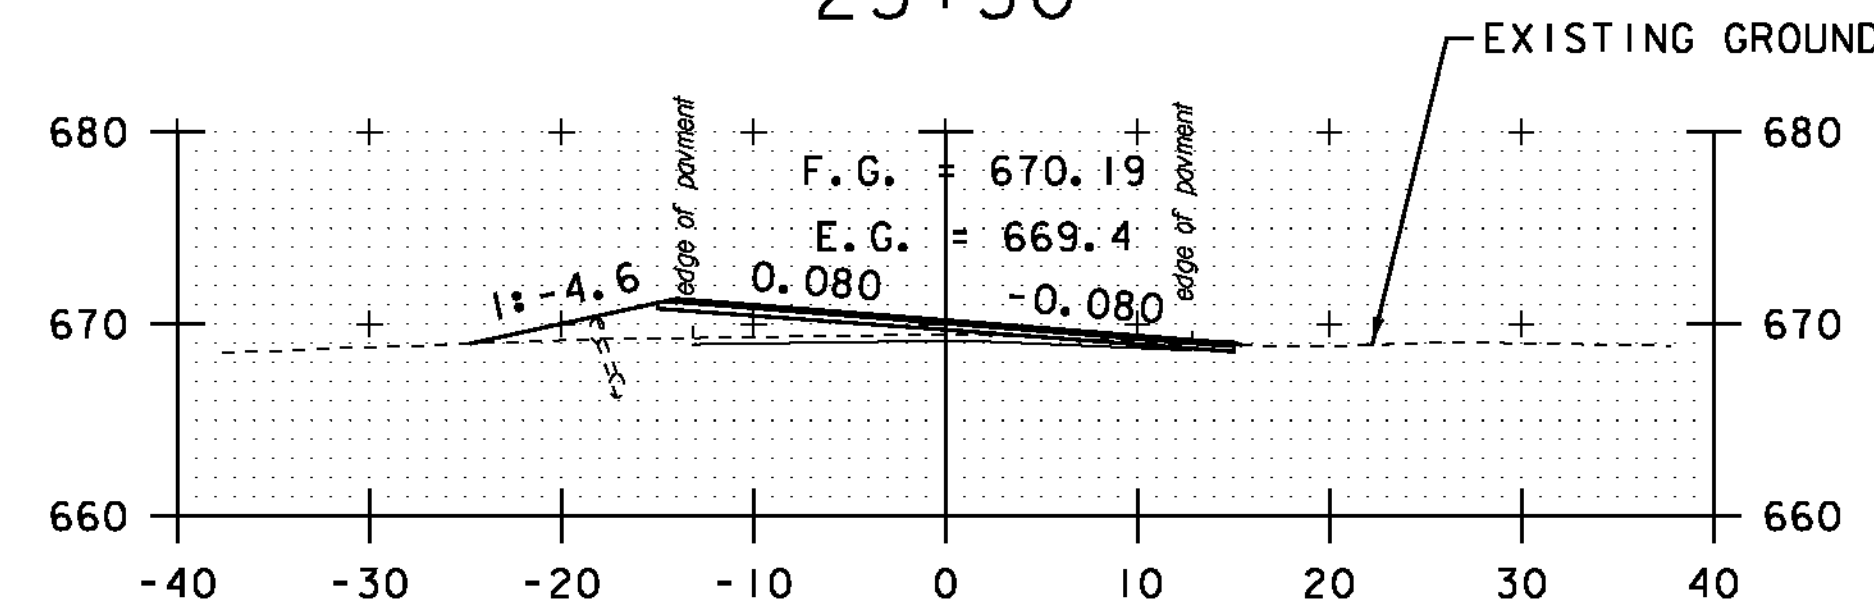


DRIVE LT
23+00

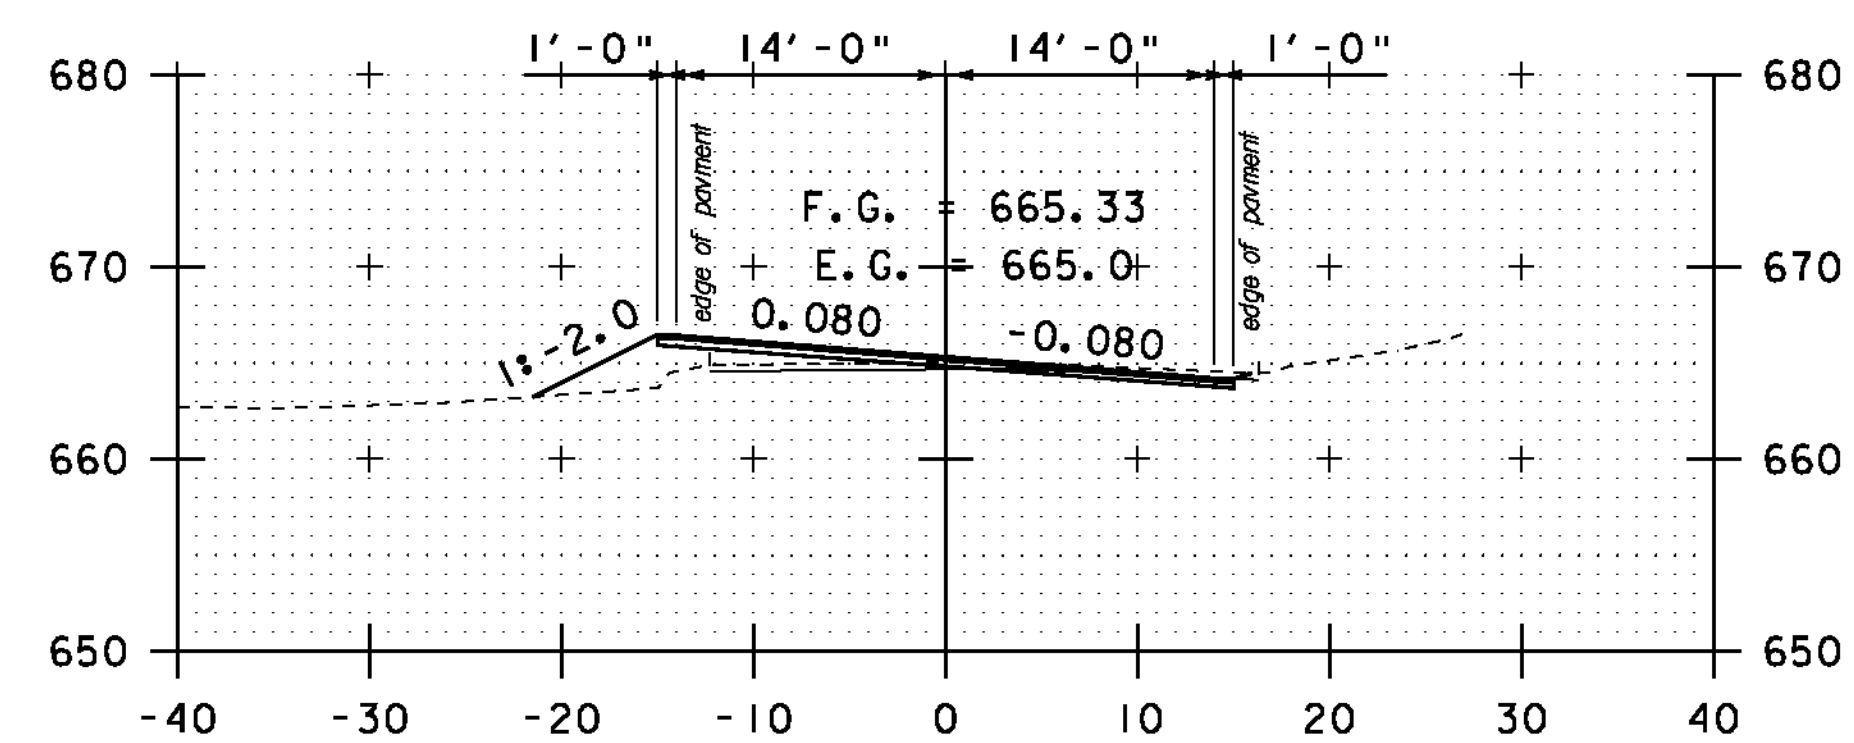


22+50

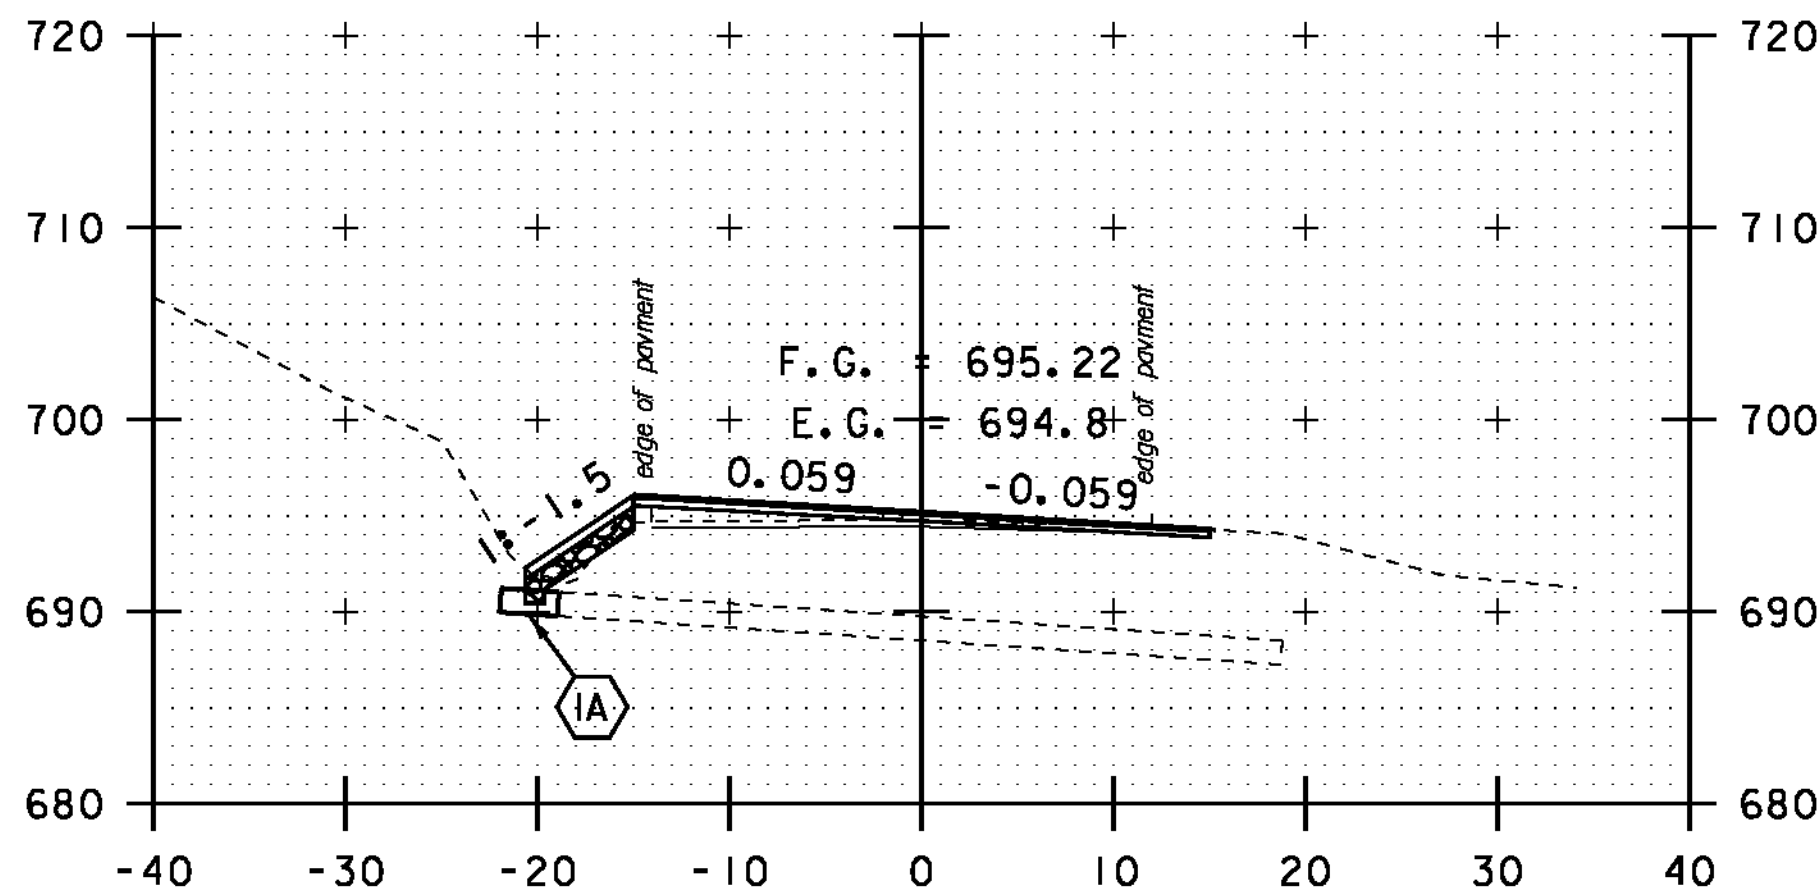


1A
 STA. 24+90.18 LT 18.71' TO
 STA. 24+91.27 LT 21.50'
 EXTEND 15" CMP (3'-0")
 PROPOSED INV. IN = 689.97'
 EXISTING INV. IN = 689.77'
 25+00

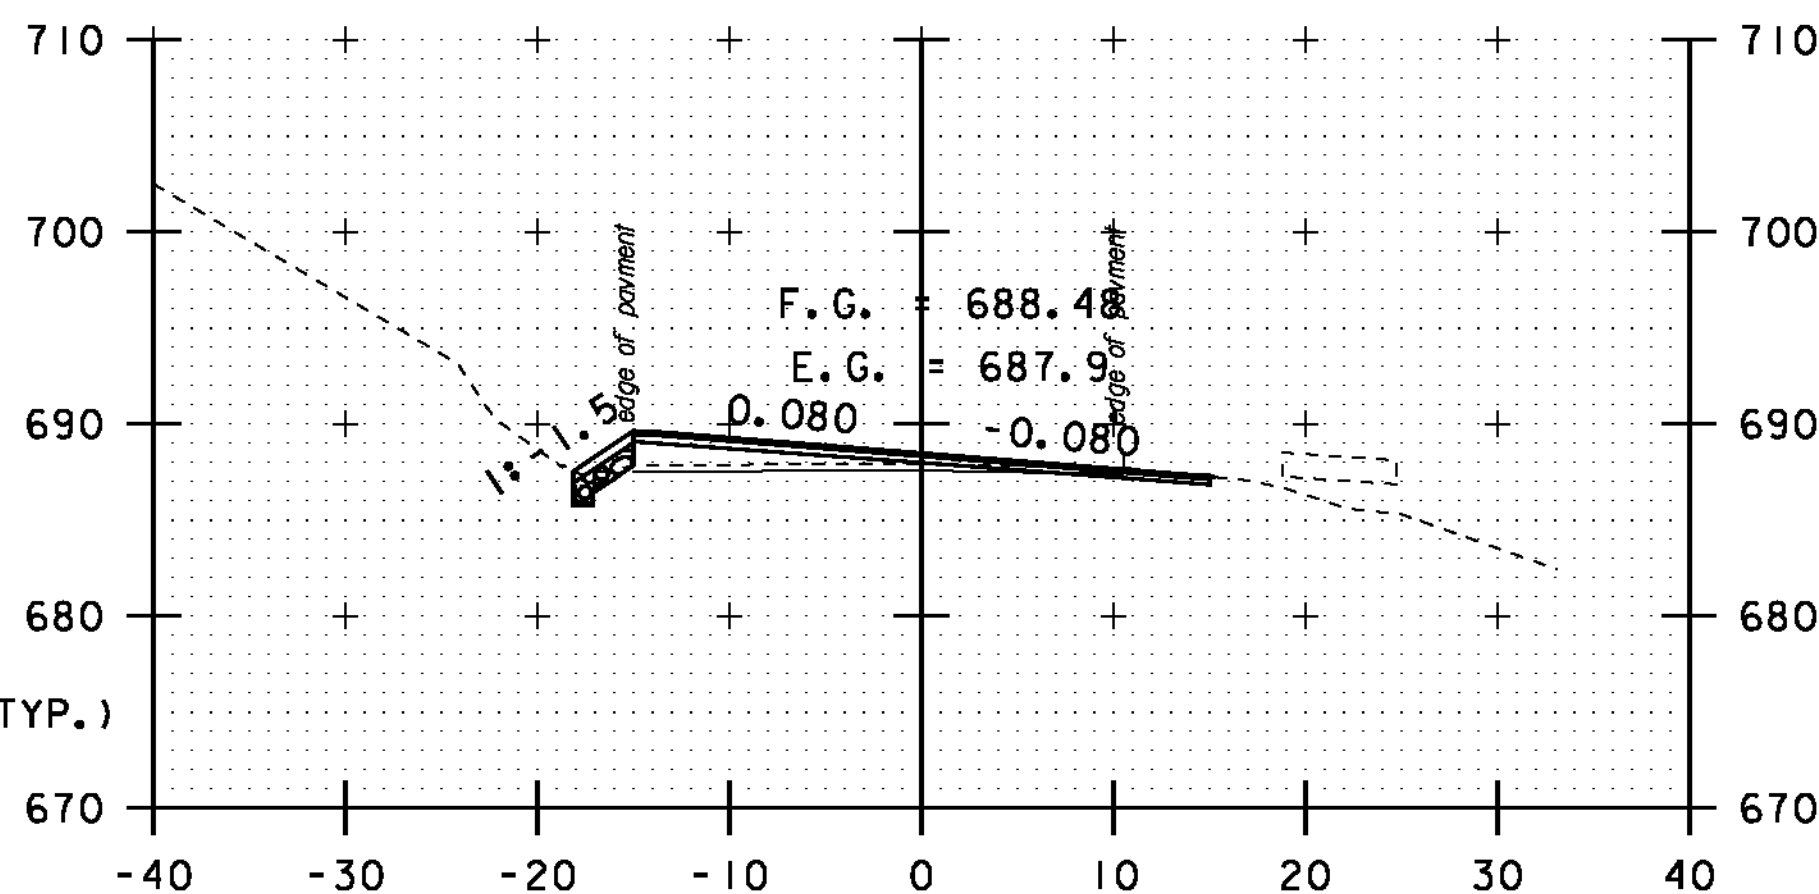


24+50

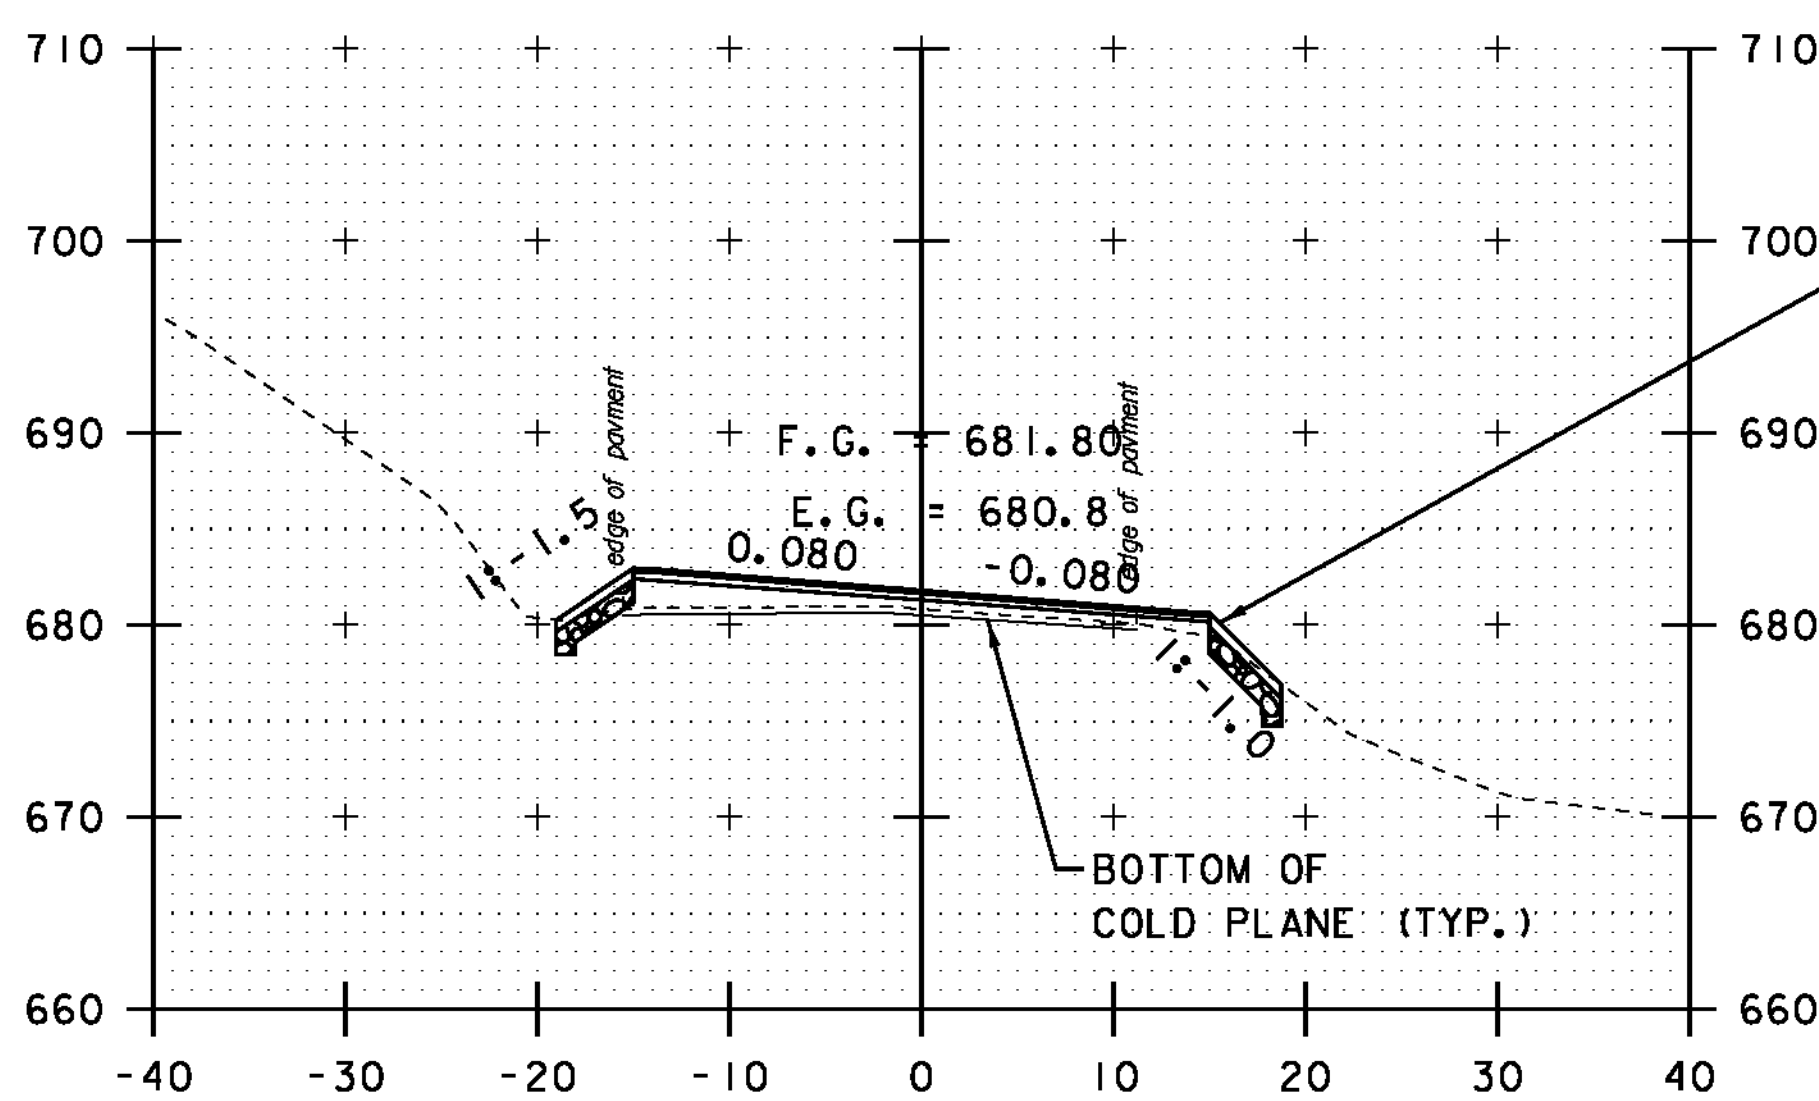


24+00

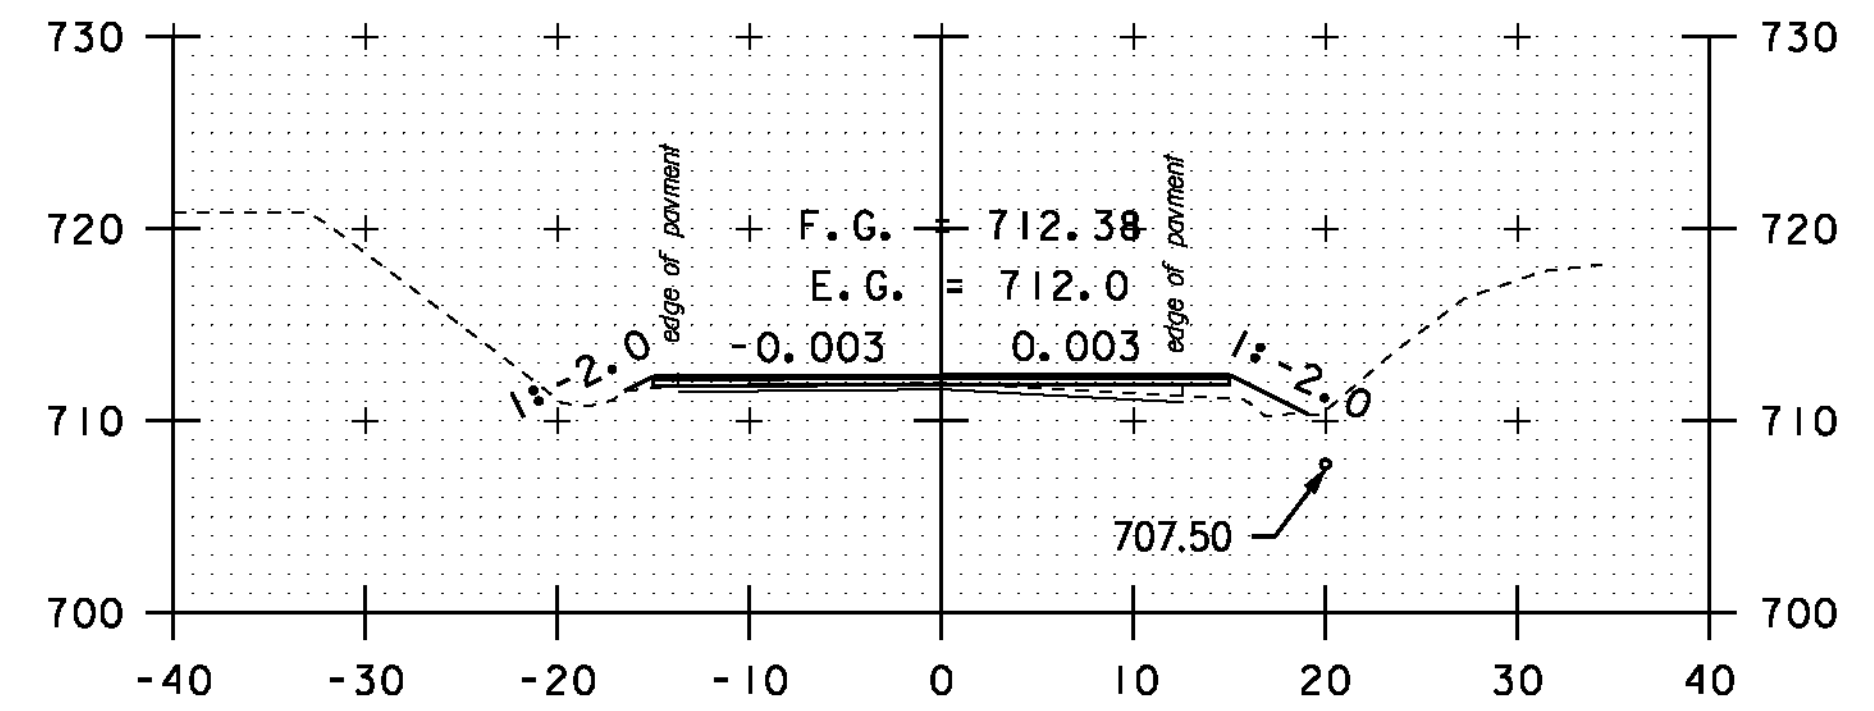

26+50

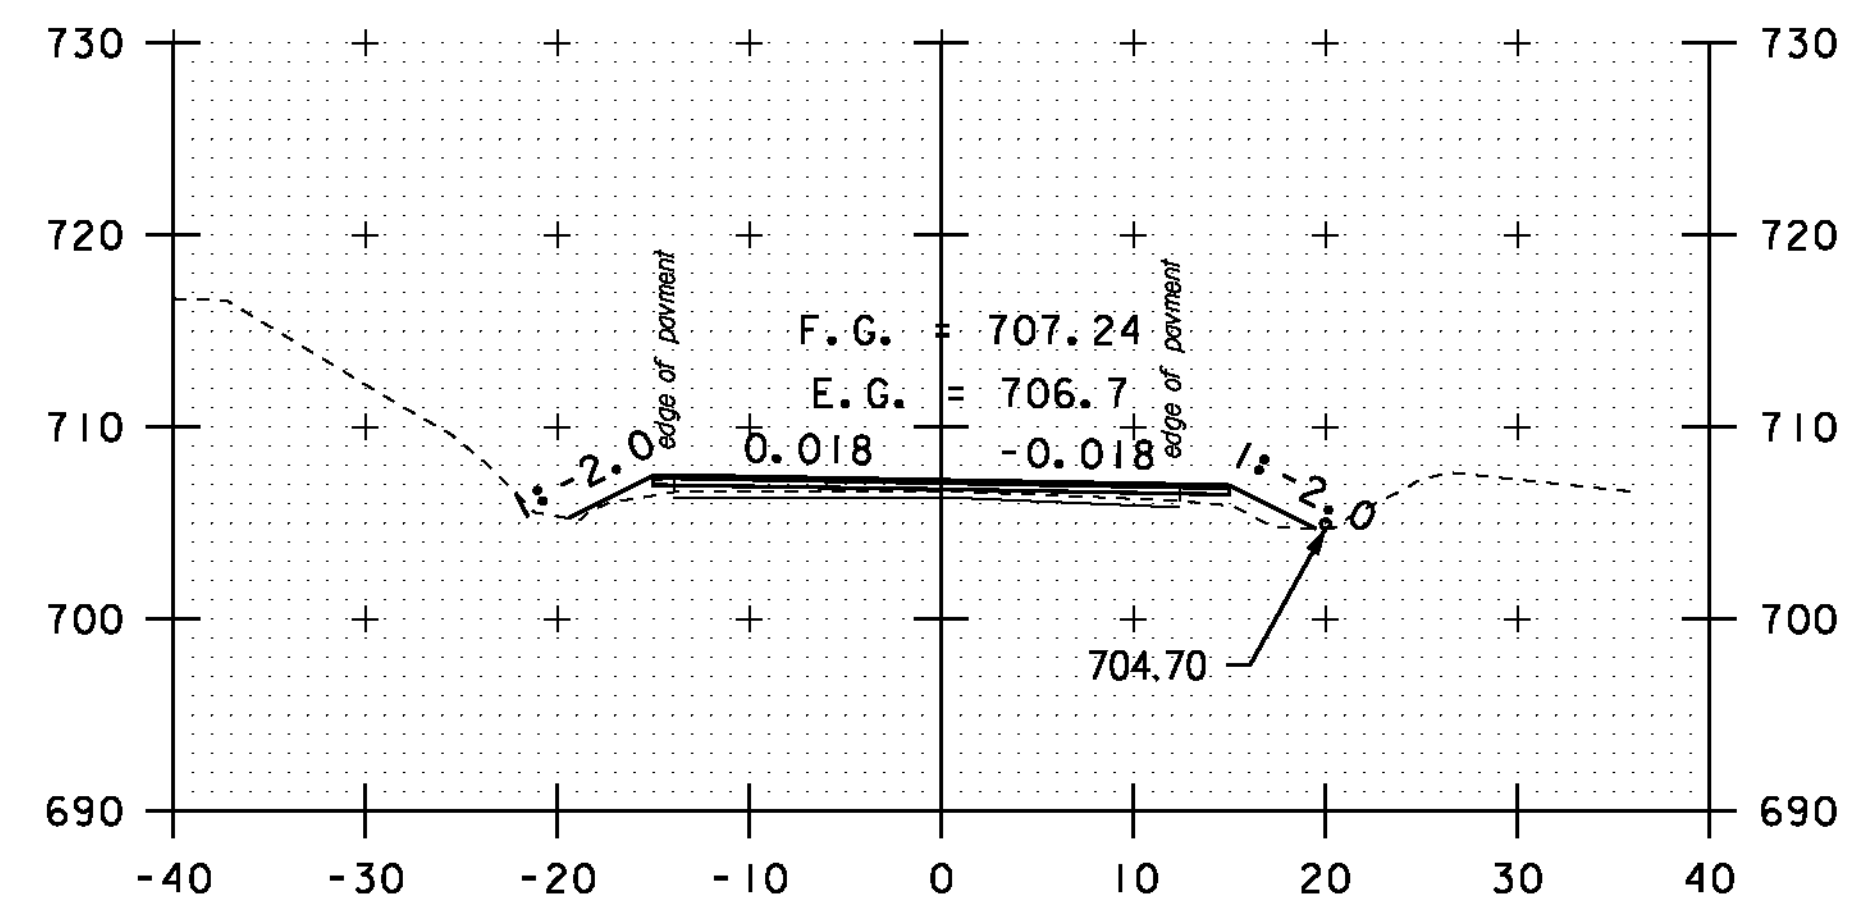

12" STONE FILL, TYPE I (TYP.)
 6" GRUBBING MATERIAL (TYP.)
 GEOTEXTILE UNDER STONE FILL (TYP.)
 26+00

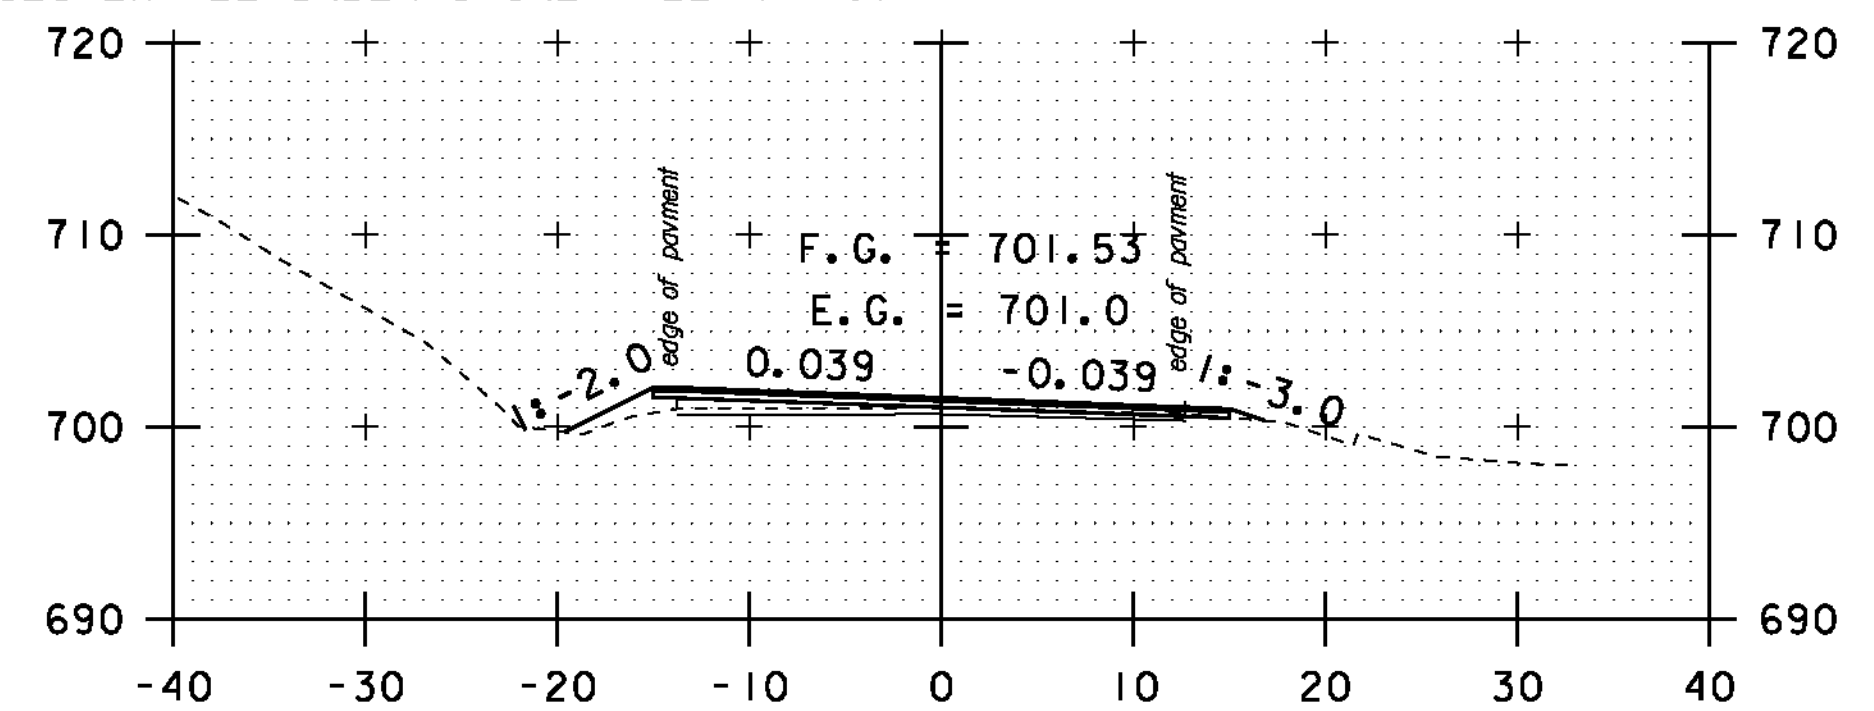

25+50

STA. 22+50 TO STA. 26+50

SCALE 1" = 10'-0"

CROSS SECTION SHEET 5

PROJECT NAME: MONTGOMERY-WESTFIELD
 PROJECT NUMBER: STP 2906(I)
 FILE NAME: p10ci90.dgn
 PROJECT LEADER: CDL
 DESIGNED BY: SJL
 PLOT FILE: p10ci90.i19.1
 PLOT DATE: 9/5/12
 DRAWN BY: SJL
 CHECKED BY: CDL
 SHEET 119 OF 178