




42+50

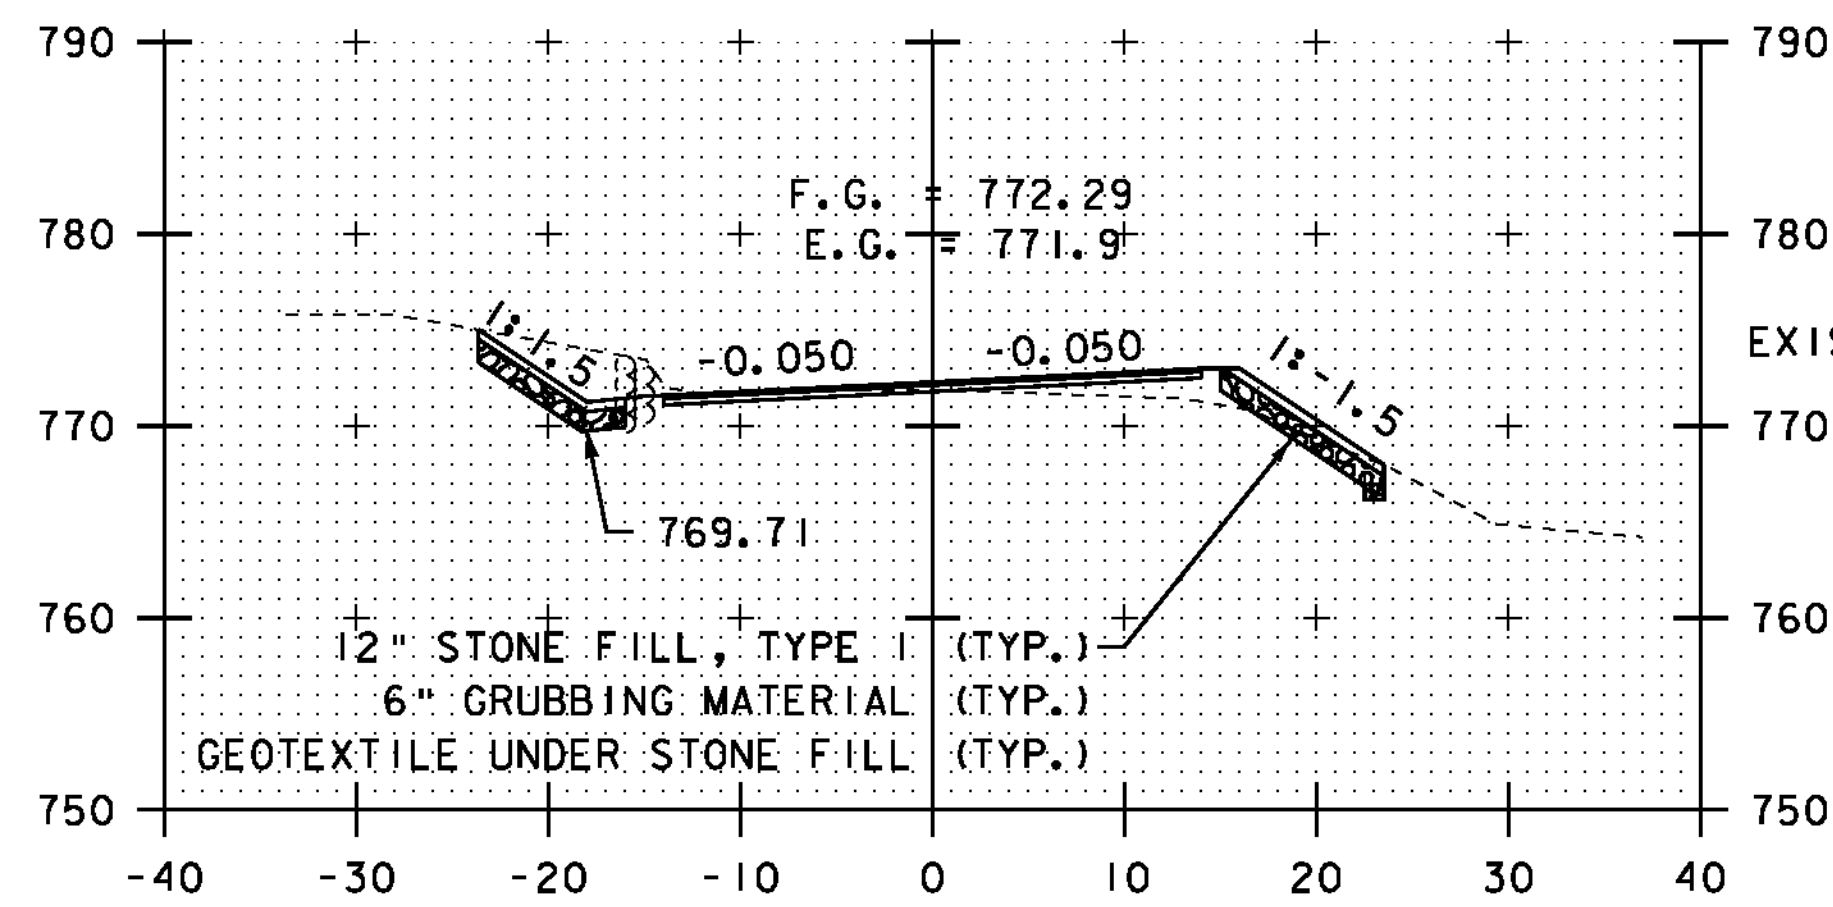


42+39

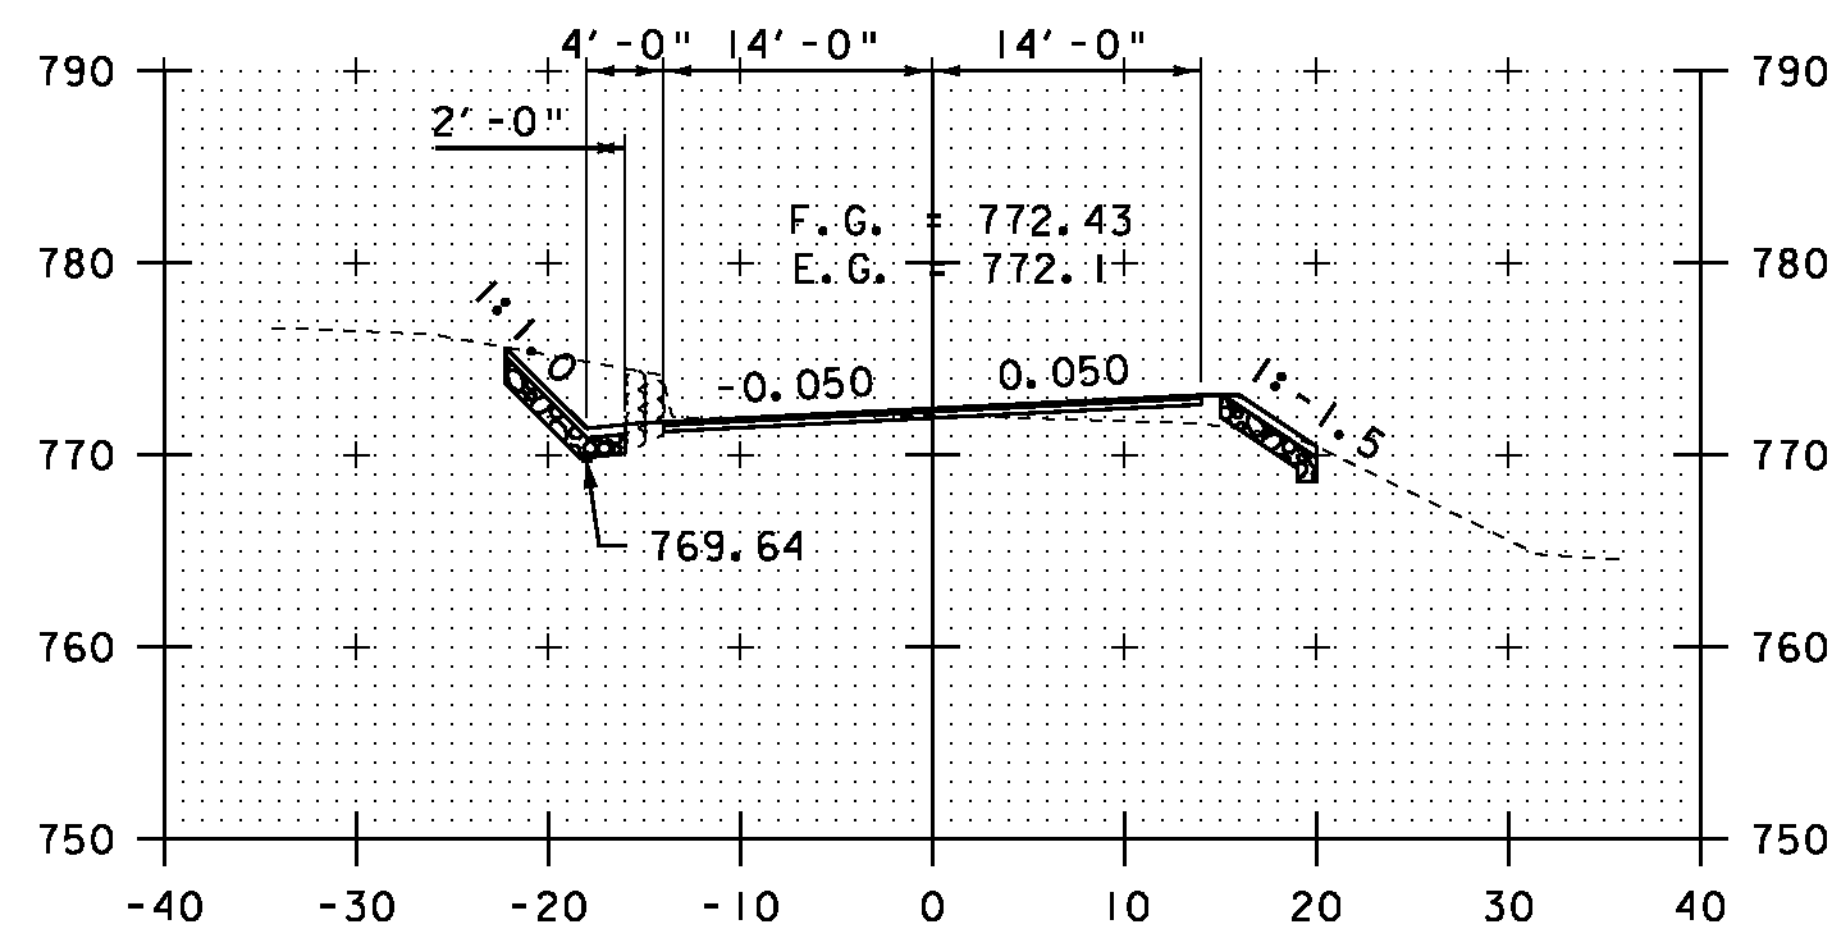


42+25

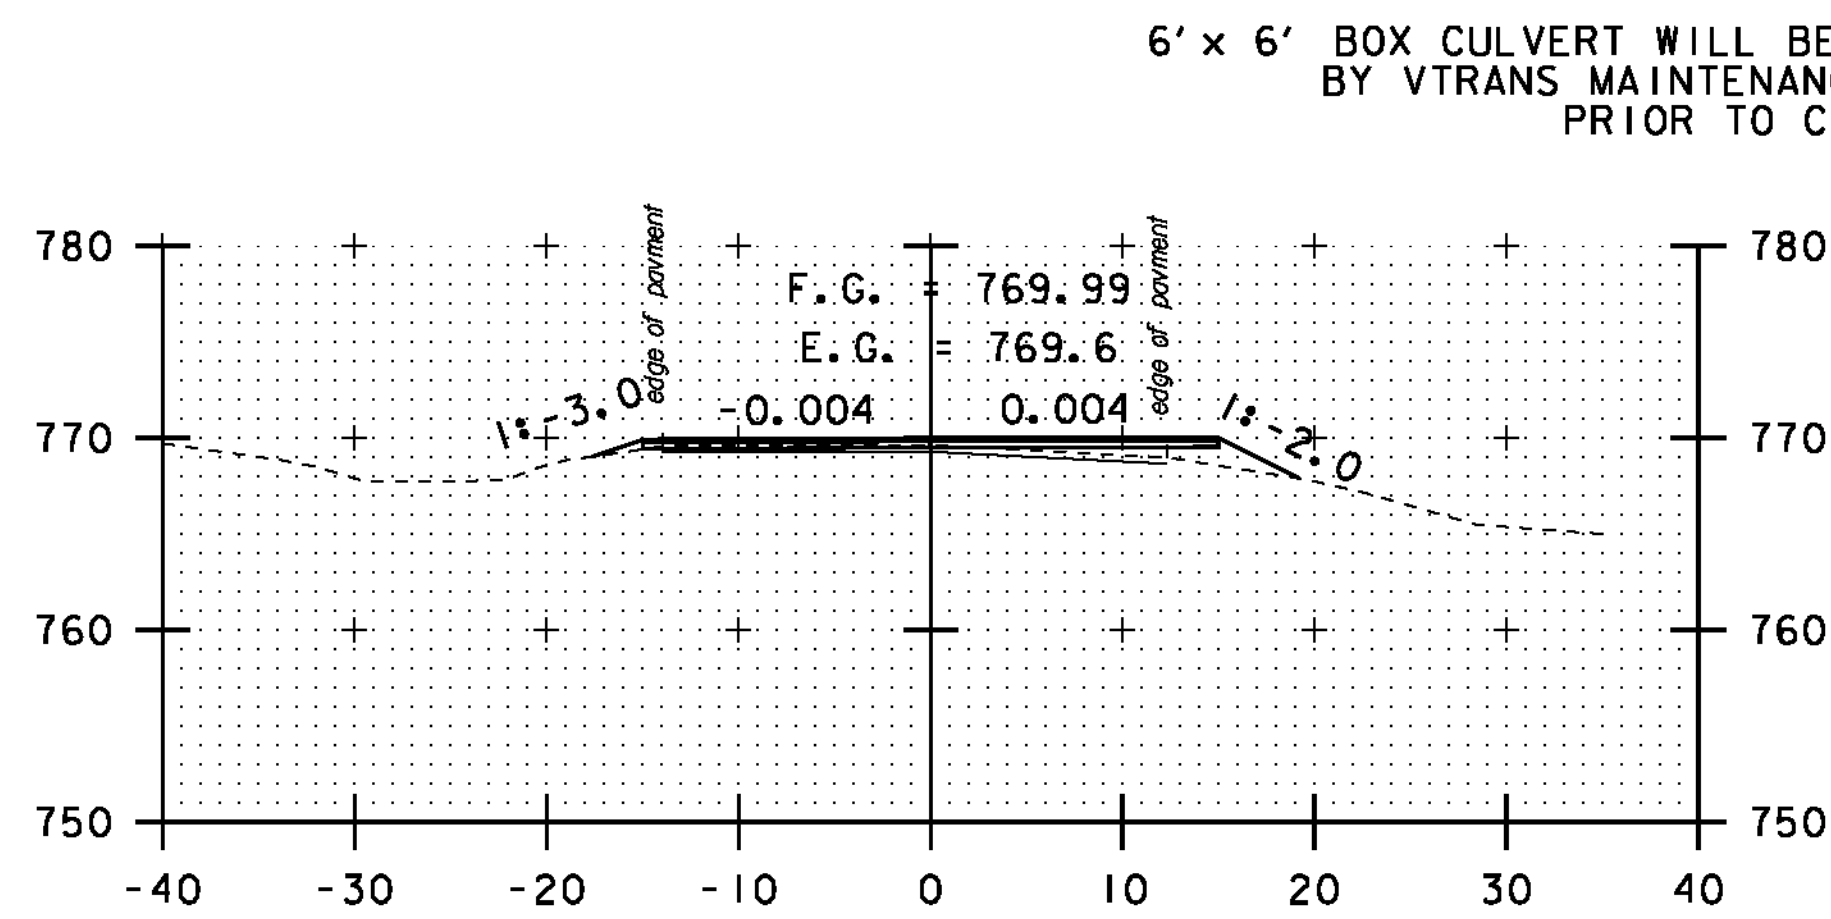


44+00

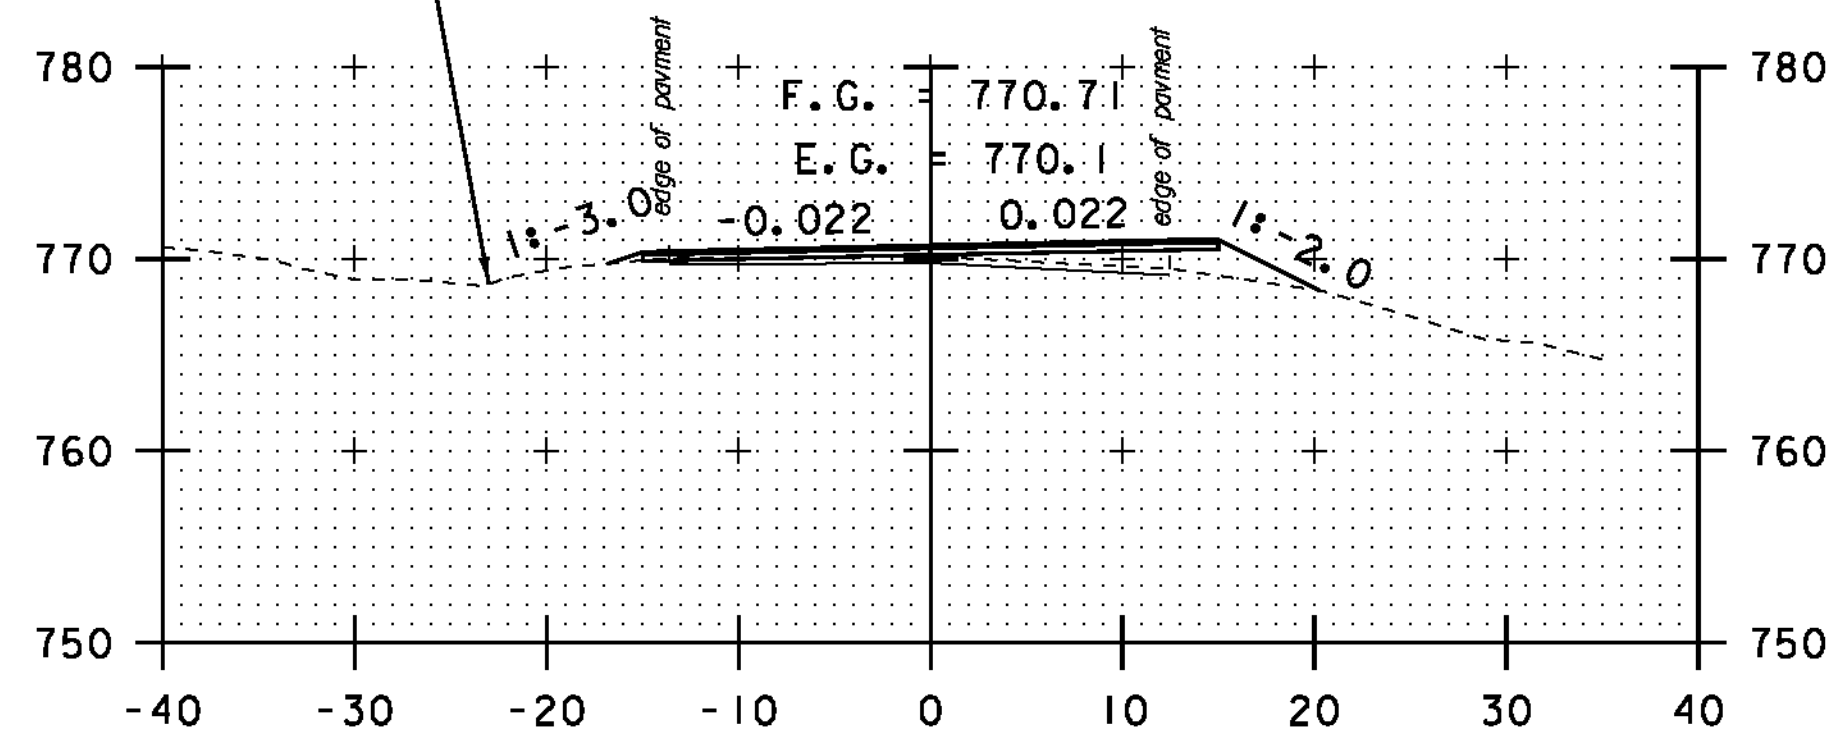


43+50

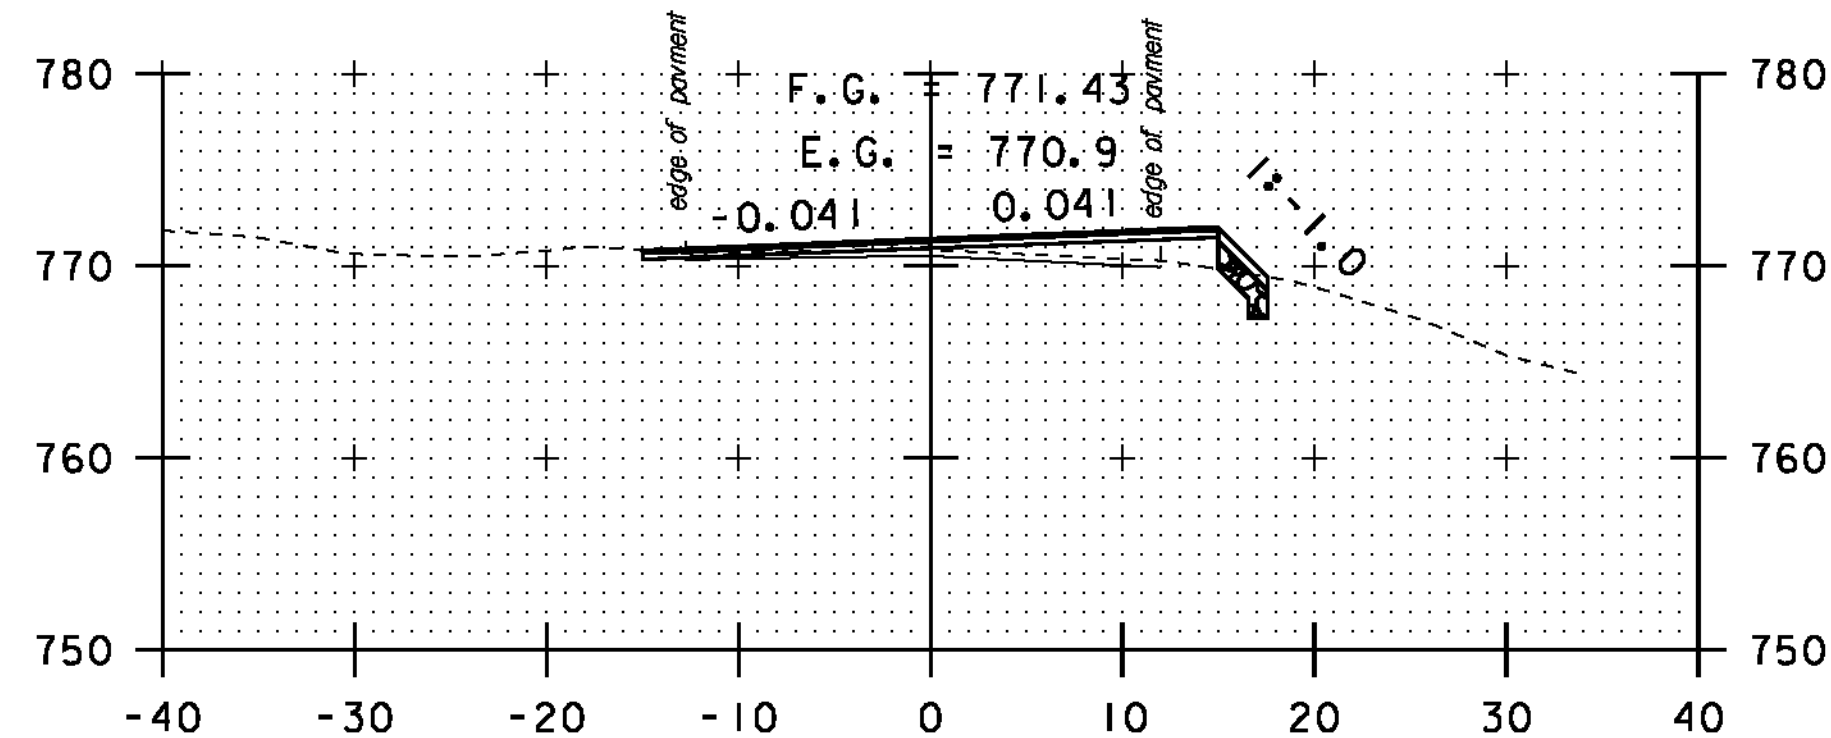


43+00

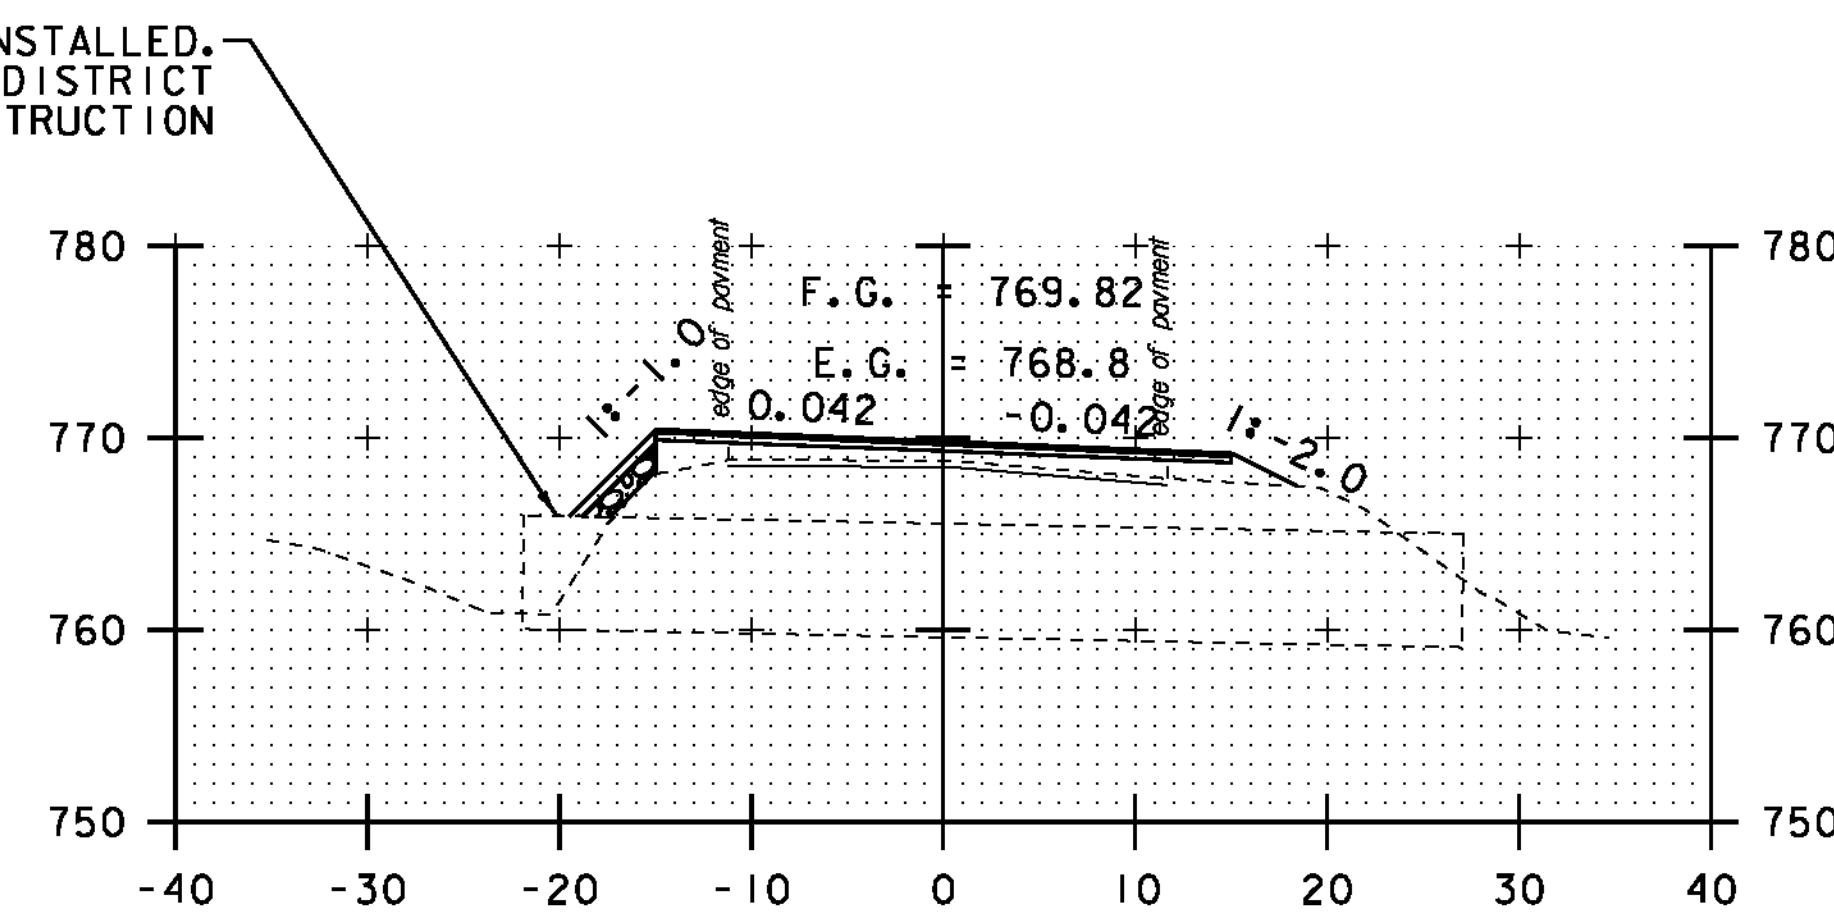

45+50

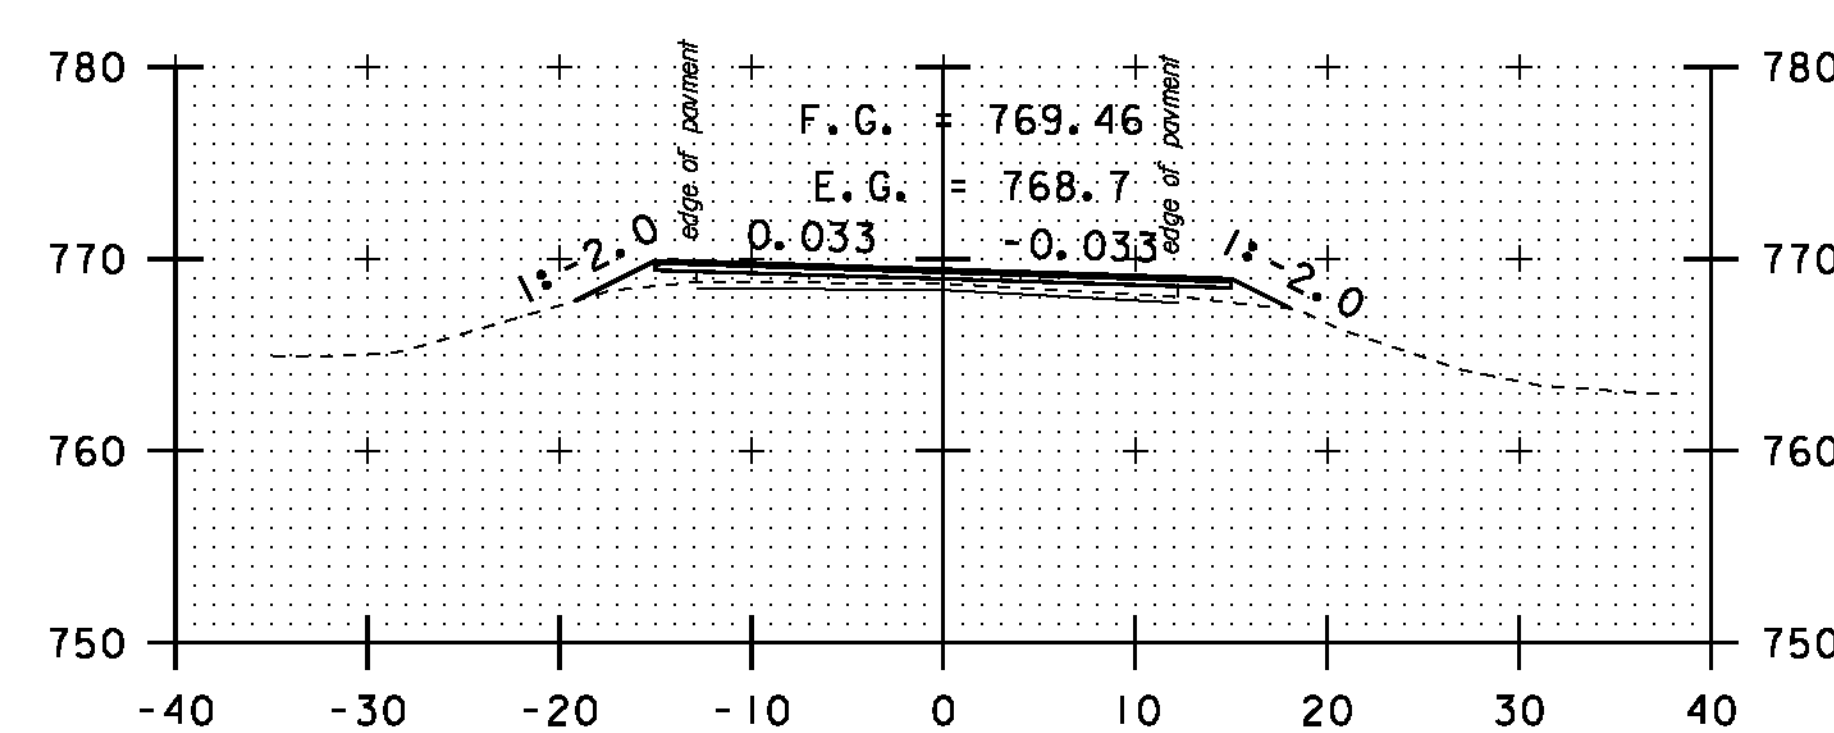

45+00

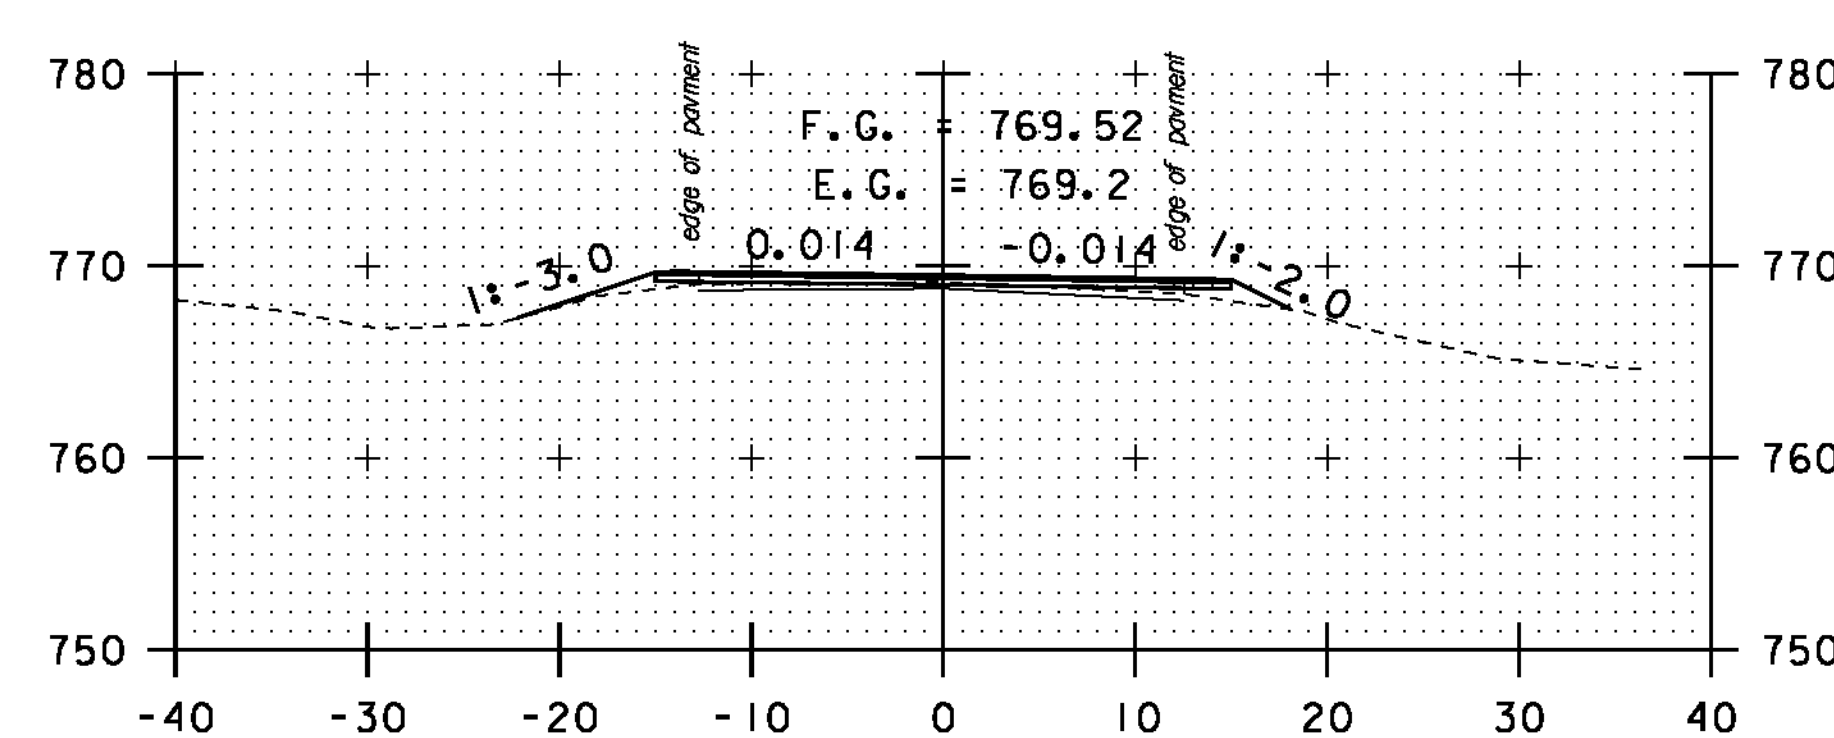

44+50

STA. 42+25 TO STA. 45+50



CROSS SECTION SHEET 9

PROJECT NAME:	MONTGOMERY-WESTFIELD
PROJECT NUMBER:	STP 2906(I)
FILE NAME:	pl0C190.dgn
PROJECT LEADER:	CDL
DESIGNED BY:	SJL
PLOT FILE:	pl0C190_123.1
PLOT DATE:	9/5/12
DRAWN BY:	SJL
CHECKED BY:	CDL
SHEET	123 OF 178