



90+00

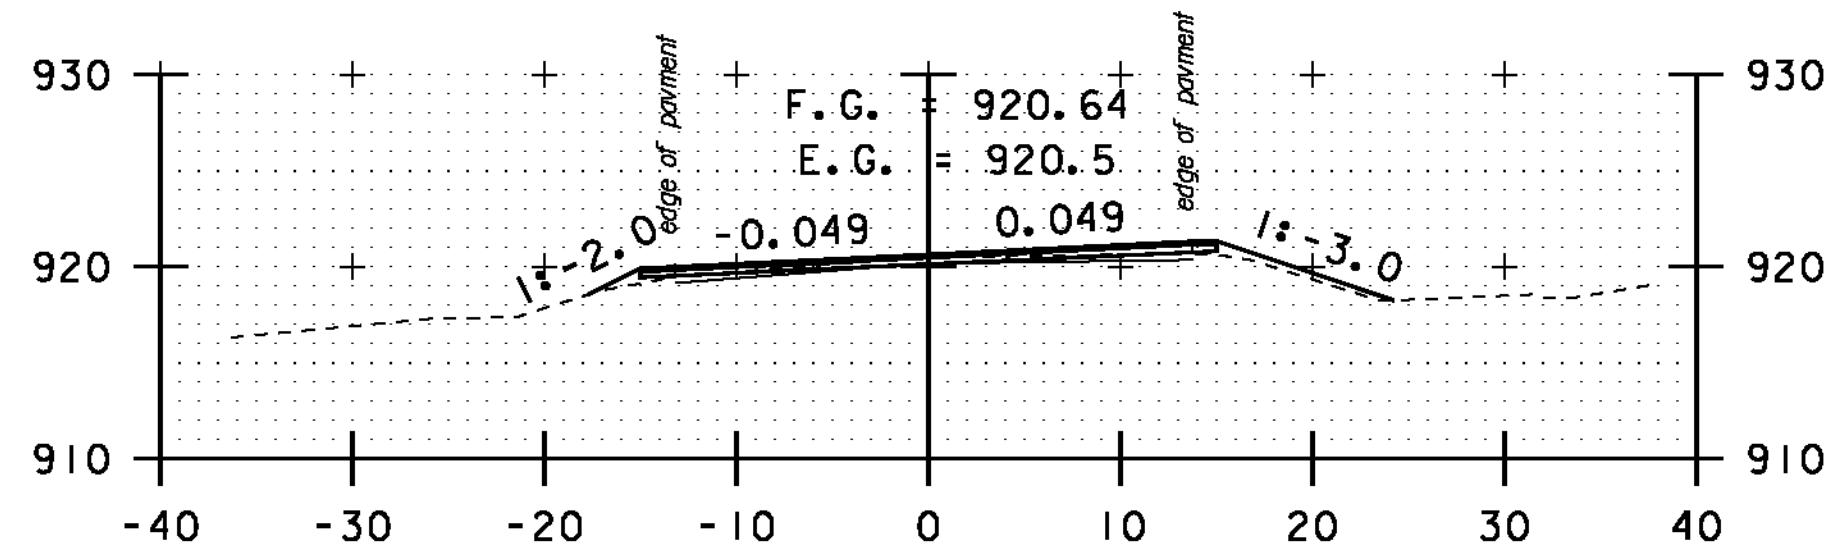


92+00

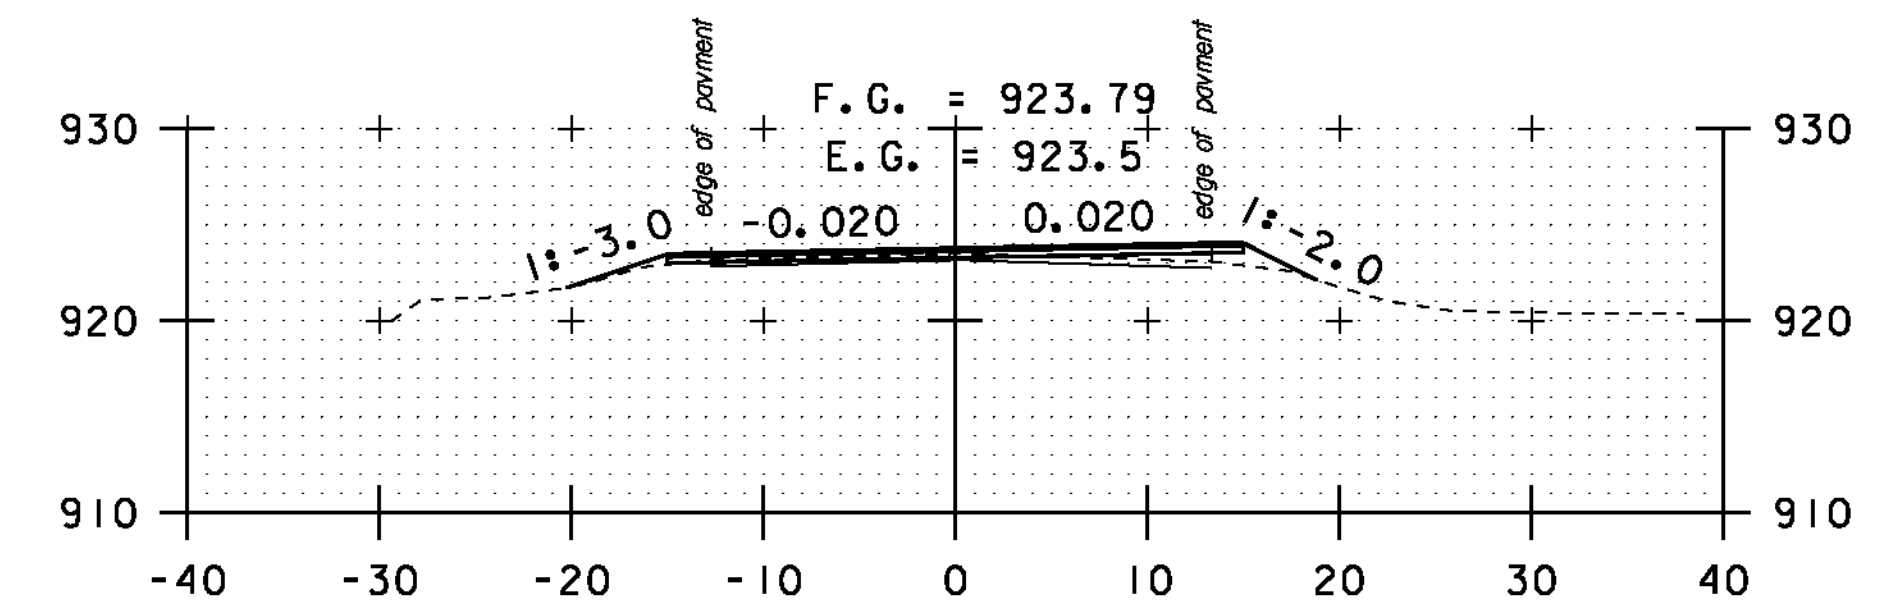


94+00


NOTE:
FROM STA. 90+35 - STA. 91+35 THE SUPERELEVATION SHALL BE
TRANSITIONED FROM THE CROSS SLOPES OF THE LEVEL/OVERLAY
SECTION THE THE CROSS SLOPES OF THE RECLAIM SECTION.

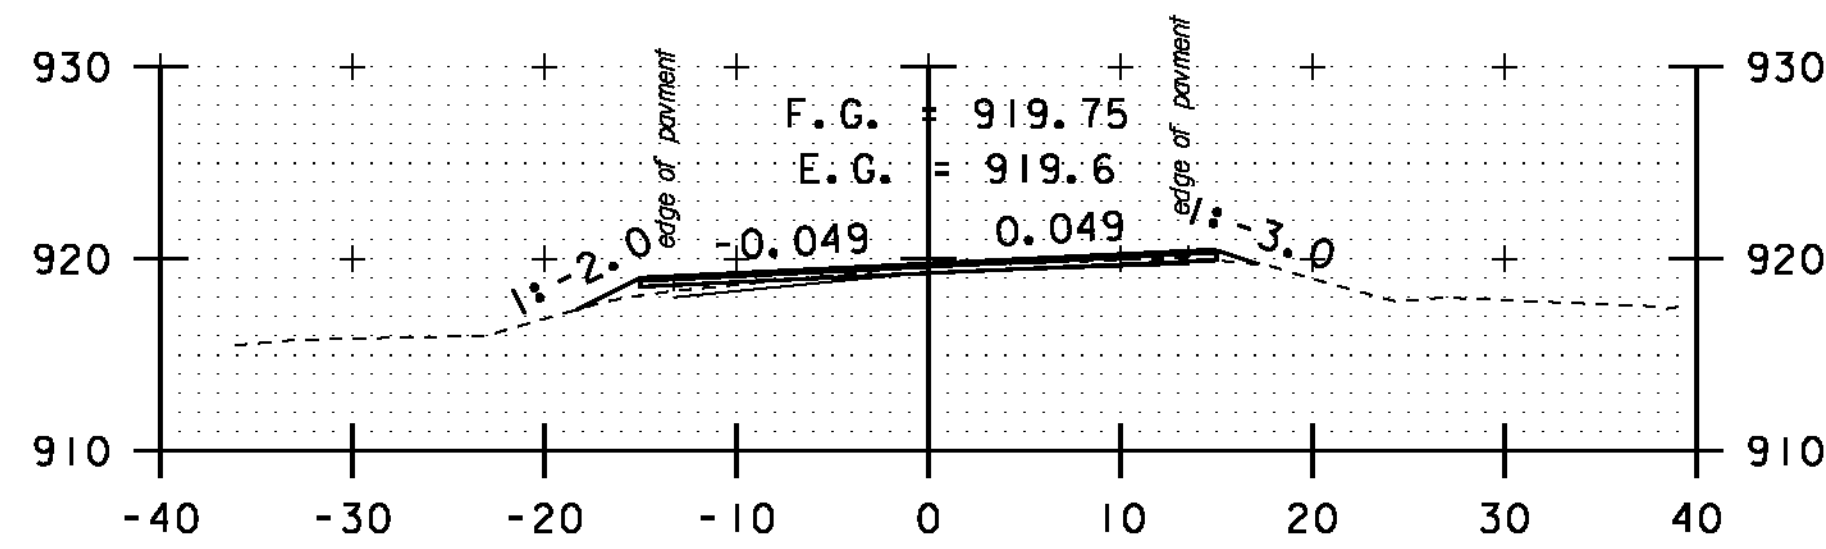


91+50

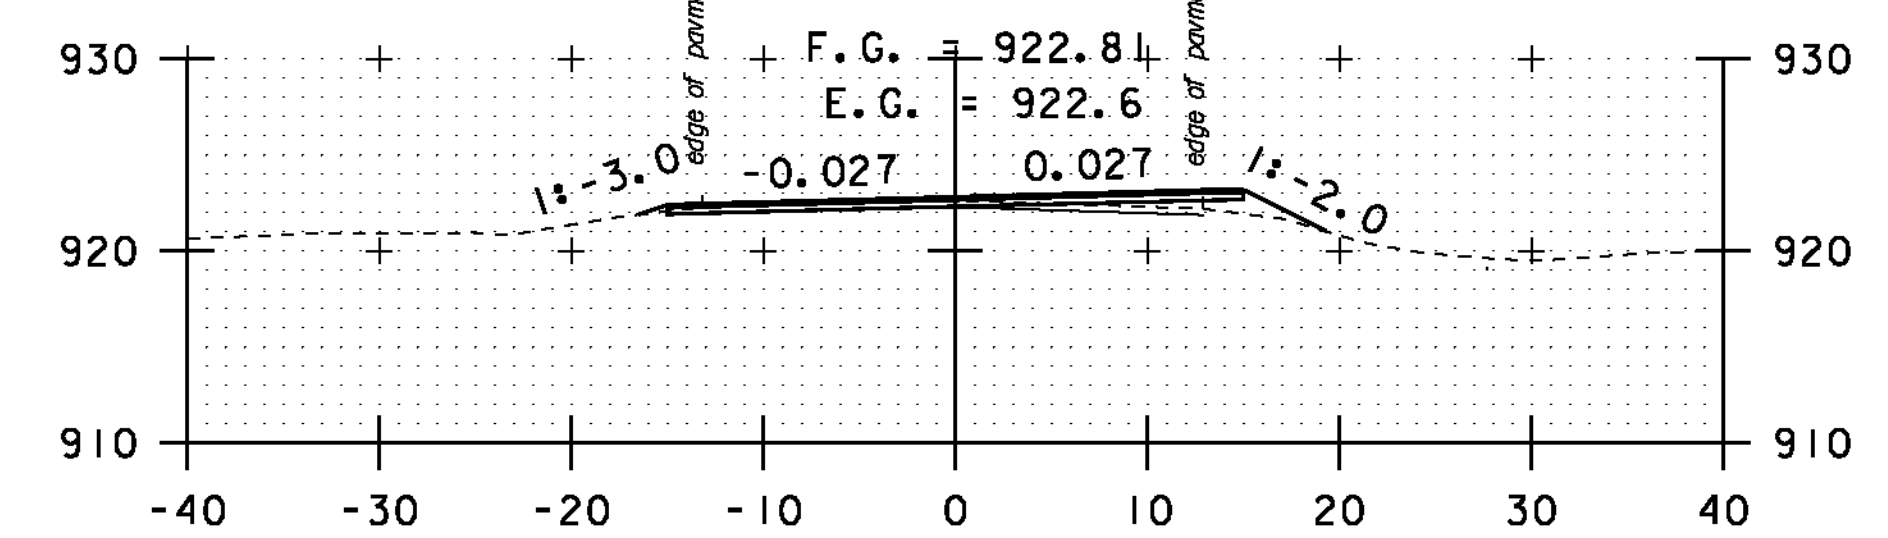


93+50

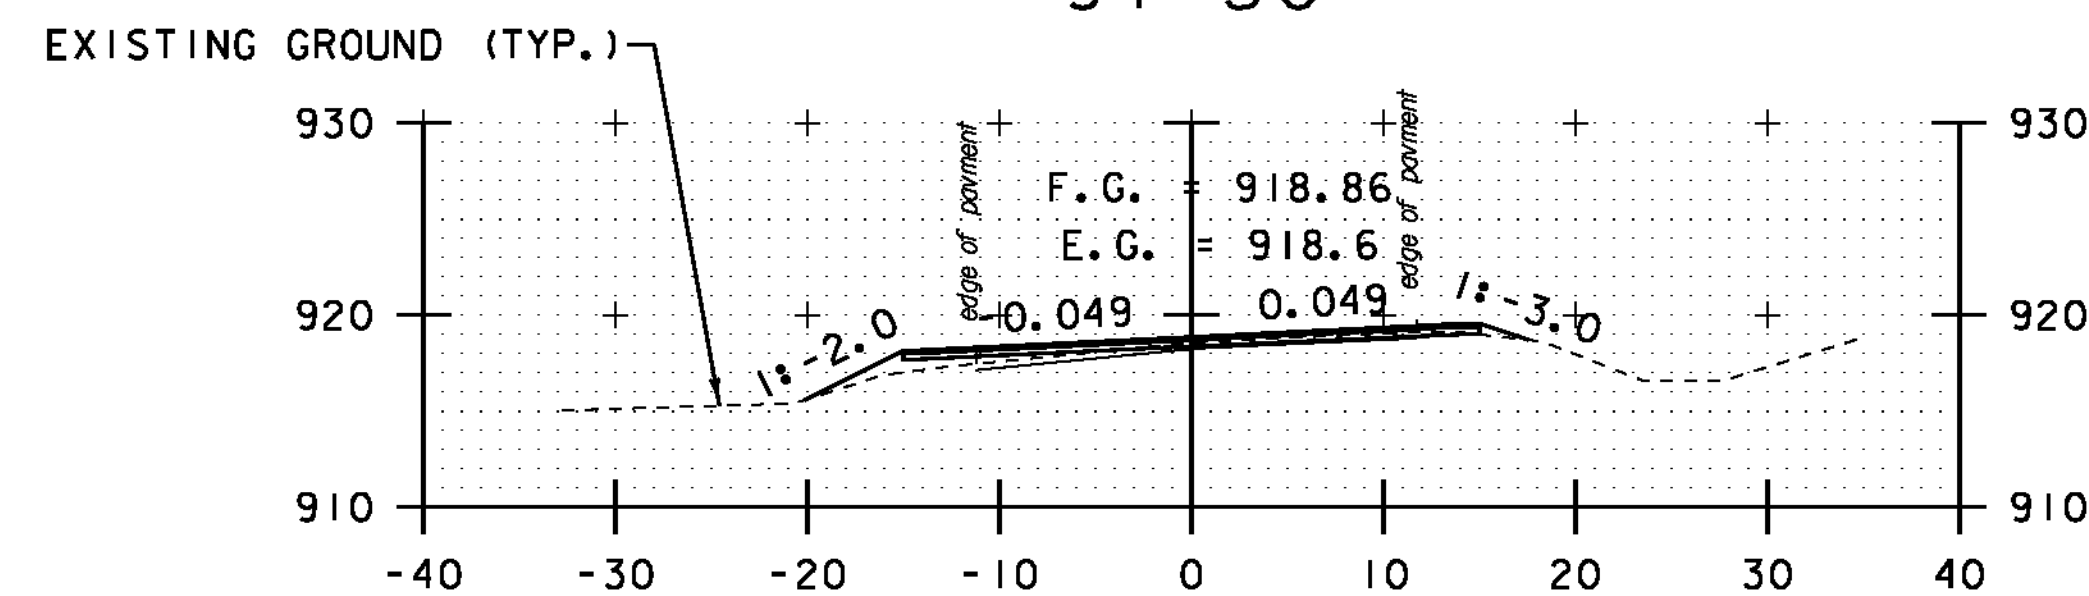


91+35

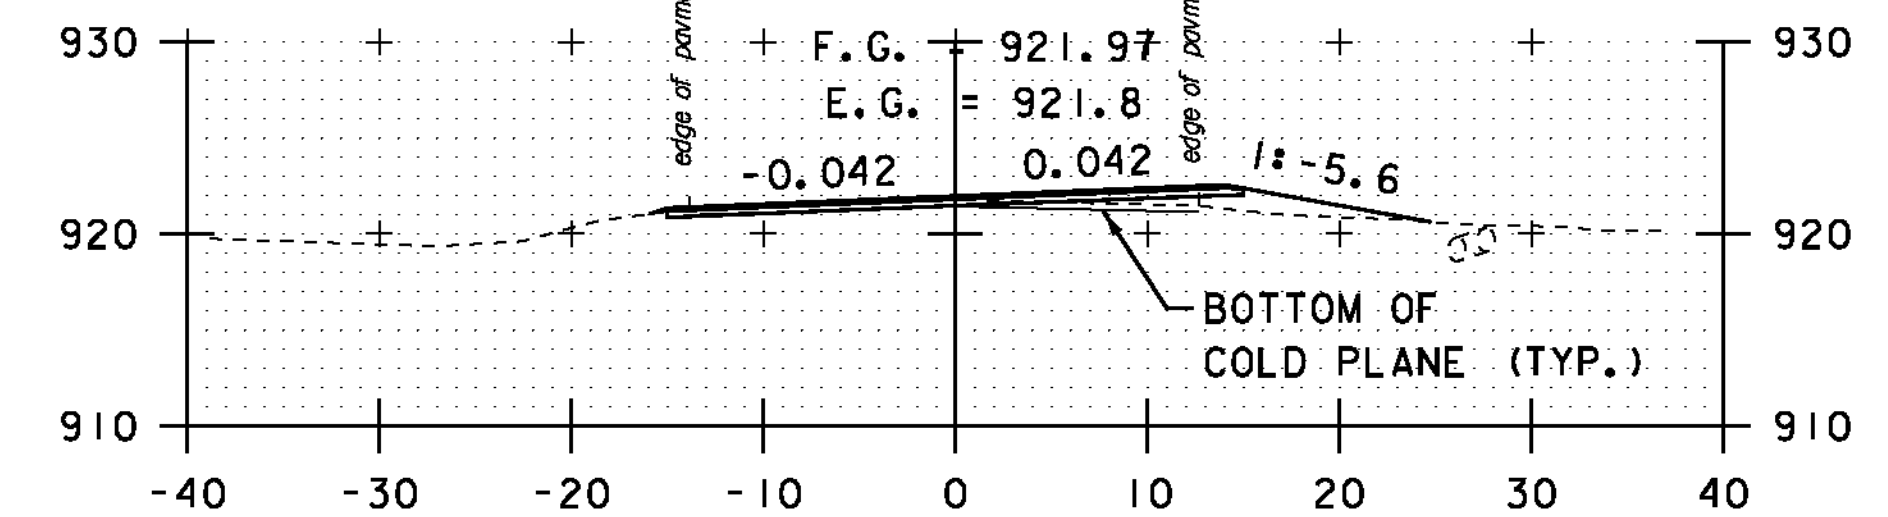

DRIVE RT
93+00

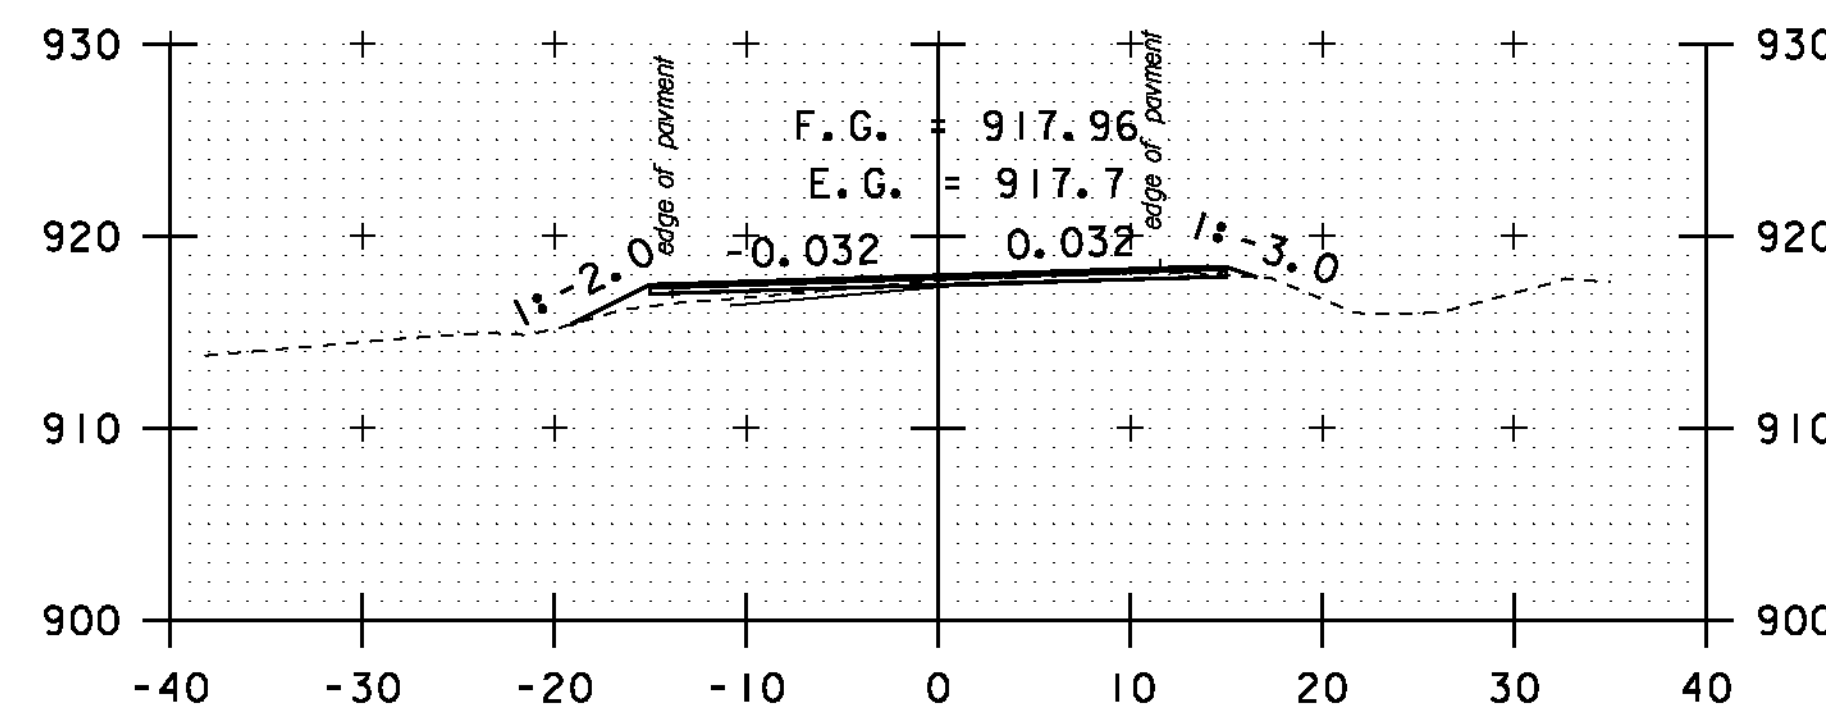

90+50

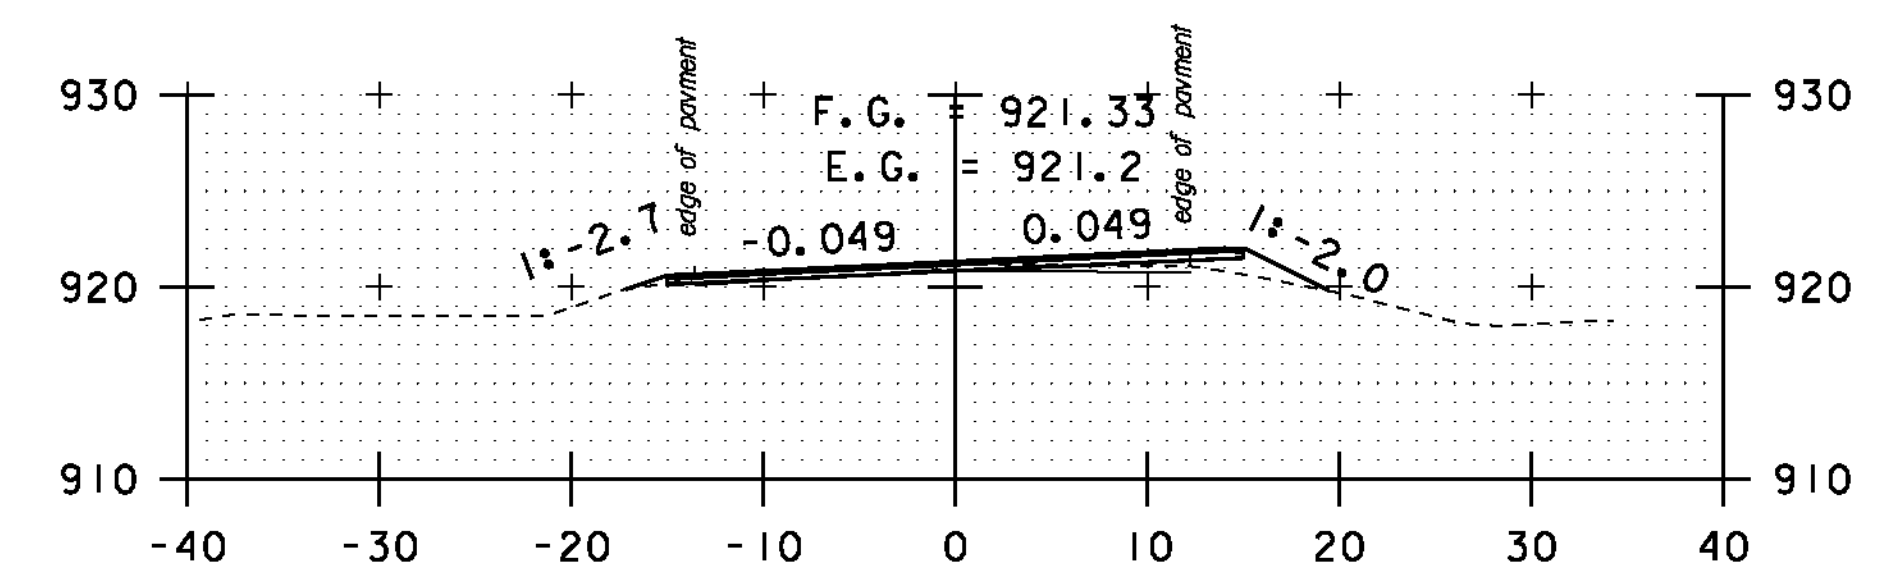

92+50

STA. 90+00 TO STA. 94+00

SCALE 1" = 10'-0"
10 0 10

CROSS SECTION SHEET 18

PROJECT NAME: MONTGOMERY-WESTFIELD
PROJECT NUMBER: STP 2906(I)
FILE NAME: p10CI90.dgn
PROJECT LEADER: CDL
DESIGNED BY: SJL
PLOT FILE: p10CI90_132.J
PLOT DATE: 9/5/12
DRAWN BY: SJL
CHECKED BY: CDL
SHEET 132 OF 178